

PROJECT DATA:

<b>MANSFIELD LOGISTICS PARK PHASE 2 - BUILDING 03</b>	
OVERALL BUILDING AREA:	806,000 SF
SPEC OFFICE AREA:	+/- 3,000 SF
AUTO STALLS:	432
TRAILER STALLS:	243
DOCK DOORS:	121
EQUIPPED DOCK POSITIONS:	80
DRIVE IN DOORS :	4

SITE LEGEND:

- ◀ DOCK HIGH TRUCK DOOR - 9' X 10'
- GRADE LEVEL TRUCK DOOR - 12' X 14'

1" = 70'



Conceptual Site Plan — Building 03


MANSFIELD LOGISTICS PARK — PHASE 2  
MANSFIELD TOWNSHIP, BURLINGTON COUNTY, NEW JERSEY

MRP | INDUSTRIAL

SCALE: 1" = 70'-0"  
03.21.2022

SHEET  
1



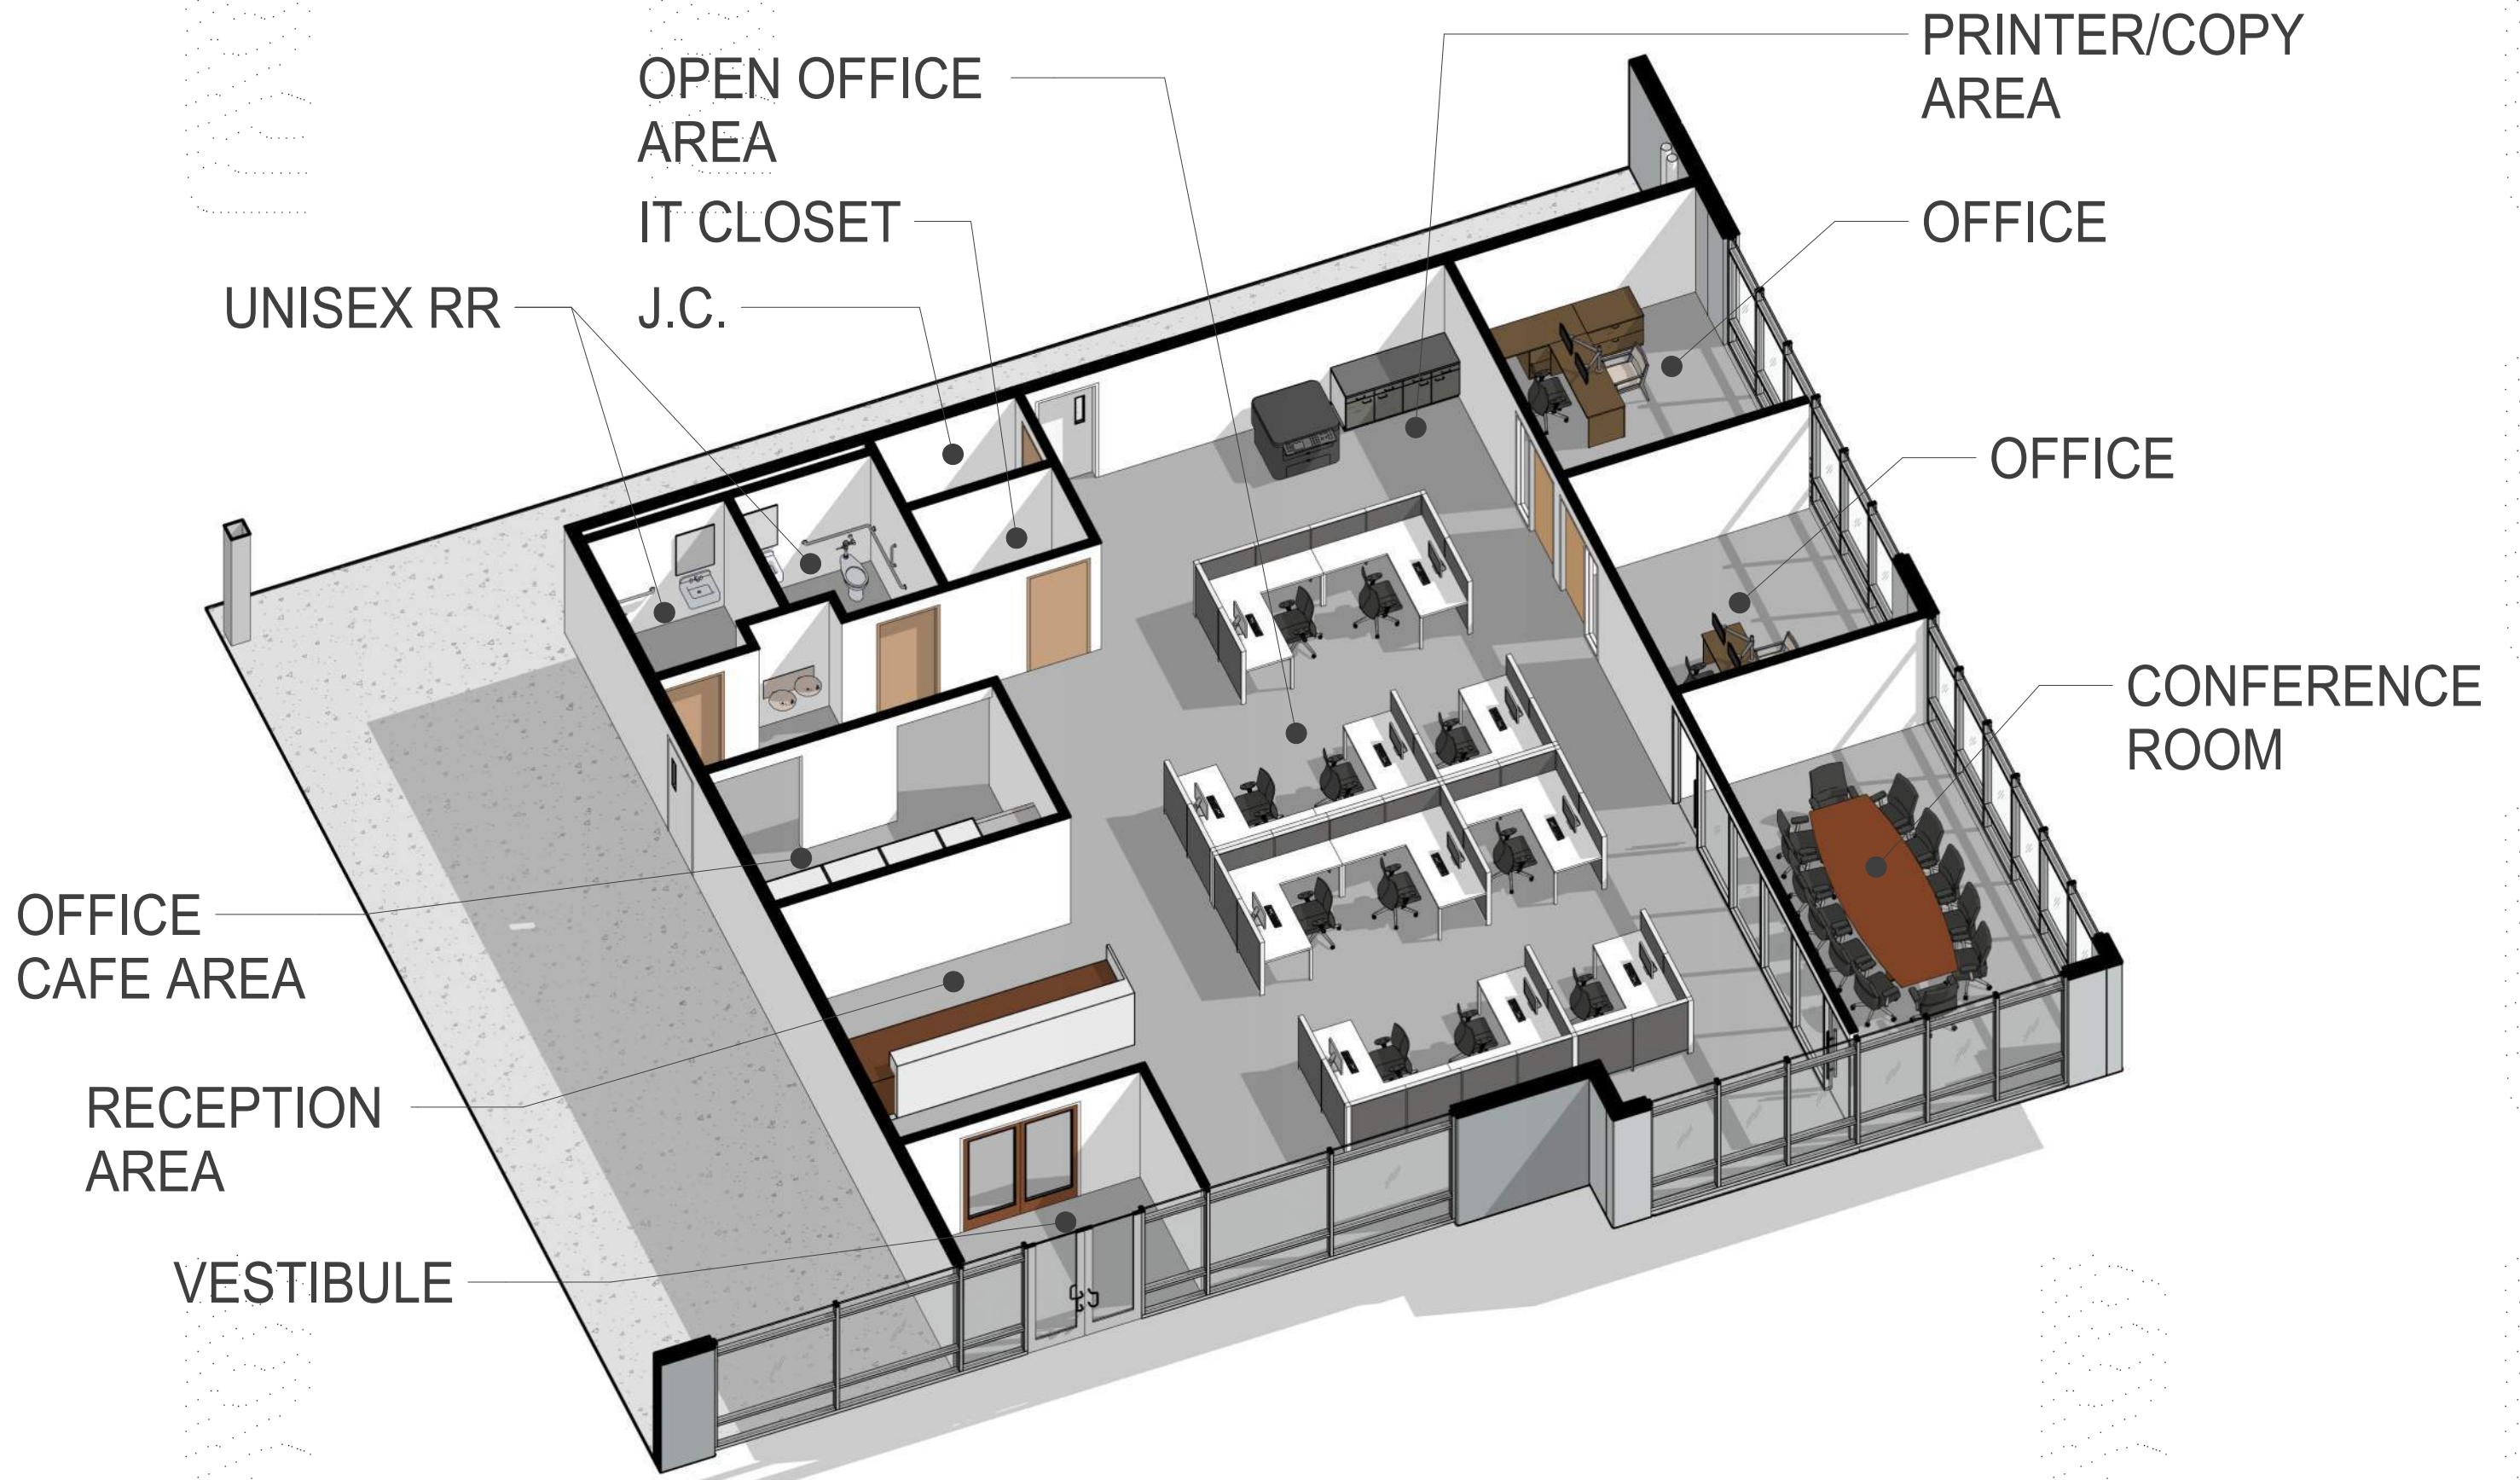

SPEC OFFICE DESIGN - 3,000 SF

MANSFIELD LOGISTICS PARK BUILDING 03  
TOWNSHIP OF MANSFIELD, BURLINGTON COUNTY, NEW JERSEY 08016

MRP | INDUSTRIAL

SHEET  
2