


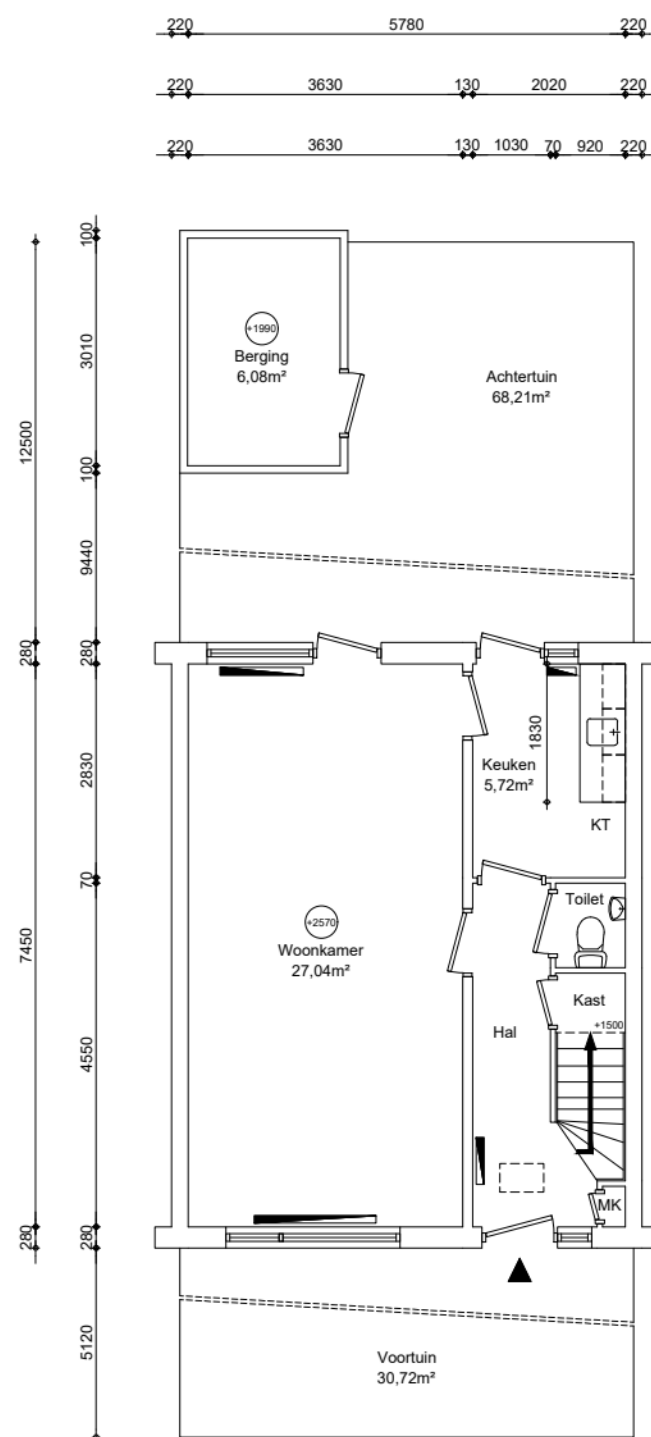

The floor plan shows a rectangular building with the following dimensions and room details:

- Overall Dimensions:**
 - Top: 5780 (with 220 offsets at each end)
 - Left: 7450 (with 280 offsets at top and bottom)
- Room Dimensions and Areas:**
 - Slaapkamer 1:** 14,12m² (with a circle containing ~2380)
 - Slaapkamer 2:** 12,56m²
 - Slaapkamer 3:** 5,45m²
 - Badkamer:** 2,39m²
- Other Labels and Features:**
 - Overloop:** A central hallway area.
 - Kast:** Two wardrobes, one in Slaapkamer 3 and one in the Overloop.
 - WM:** A washing machine area.
 - Stairs:** Indicated by a dashed square and an arrow pointing up.
 - Windows:** Represented by rectangles with diagonal lines.
 - Doors:** Represented by arcs.
 - Additional Dimensions:**
 - Top: 3850, 130, 2020, 220
 - Bottom: 3630, 130, 1030, 70, 920, 220
 - Left: 280, 3920, 2510, 70, 3610, 70, 1190, 280

Architectural floor plan of a Zolder (attic) showing dimensions and area.

Dimensions:

- Overall width: 5780
- Overall depth: 7450
- Top horizontal segments: 220, 3640, 100, 2040, 220
- Left vertical segments: 280, 2245, 2960, 2245, 280
- Right vertical segments: 280, 2245, 2960, 2245, 280

Area and Features:

- Area: 16,22m²
- Level: +1500
- Room Name: Zolder
- Room Number: ~2190
- Room Type: CV (Central Vacuum)

	plafondhoogte (circa)
wp	opstelplaats warmtepomp
oz	opstelplaats omvormer zonnepanelen
zb	opstelplaats zonneboiler
mk	meterkast
mv	mechanische ventilatie unit
wtw	opstelplaats warmteterugwinningseenheid
kt/ekt	kooktoestel, elektrisch kooktoestel
kk/wm	plaatsingsruimte koelkast, wasmachine
cv	opstelplaats cv-ketel
geiser	opstelplaats geiser
mh	opstelplaats moederhaard
gk	opstelplaats gaskachel
b.	opstelplaats elektrische boiler
	radiator



Maatvoering is in millimeters, en is slechts ter indicatie !
Alle op de tekening aangegeven maten zijn "circa" maten.
Er kunnen geen rechten aan de tekening worden ontleend

VERHUURPLATTEGROND			Type
onderwerp Lindenlaan 29, 1185 LB, Amstelveen			
Woning		Tussen	
datum 27-08-2025	getekend ENVastgoed	schaal 1:100	OGE nr. E-0058668
gewijzigd	gewijzigd	gewijzigd	tekeningform A3

Arlandaweg 88, Postbus 67065, 1060 JB Amsterdam, telefoon nr. 020-6801801