



NOTE:
1. VERIFY WITH WINDOW MANUFACTURER FOR TRUE ROUGH OPENING SIZES.
2. DOORS AND WINDOWS BY BUILDER/OWNER.
3. (T) TEMPERED GLASS. RE: FLOOR PLANS.

WINDOW SCHEDULE						
MARK	QTY	WIDTH	HEIGHT	TYPE	WALL	DESCRIPTION
(A)	1	2W-3'-6"	6'-0"	FIXED	2X6	STUDY - MULLED UNIT
(B)	1	3'-0"	5'-0"	FIXED	2X6	UTILITY -
(C)	1	2W-2'-6"	6'-0"	FIXED	2X6	MASTER BATH - MULLED UNIT,
(D)	1	3W-2'-0"	2'-0"	FIXED	2X6	MASTER BATH
(E)	2	3W-3'-0"	6'-0"	CASEMENT/FIXED	2X6	MASTER SUITE - MULLED UNIT, CSMT/FXD/CSMT, EGRESS WINDOW
(F)	1	2W-3'-0"	6'-0"	FIXED	2X6	DINING - MULLED UNIT,
(G)	2	2'-8"	4'-6"	FIXED	2X6	KITCHEN -
(H)	1	2'-8"	4'-6"	CASEMENT	2X6	DESK -
(J)	6	3'-0"	5'-0"	CASEMENT	2X6	BDRM #2, #4 #5 - EGRESS WINDOW
(K)	3	2'-0"	4'-0"	FIXED	2X4	LOFT -
(L)	1	2'-8"	4'-0"	FIXED	2X6	CLOSET
(M)	1	3W-3'-0"	5'-0"	CASEMENT/FIXED	2X6	GAMEROOM - MULLED UNIT, CSMT/FXD/CSMT, EGRESS WINDOW
(N)	1	2W-3'-0"	5'-0"	CASEMENT	2X6	BDRM #3 - MULLED UNIT, EGRESS WINDOW
(P)	1	2W-3'-0"	6'-0"	FIXED	2X6	DINING - MULLED UNIT,


DOOR SCHEDULE						
MARK	QTY	WIDTH	HEIGHT	TYPE	WALL	DESCRIPTION
(1)	1	4'-0"	8'-0"	EXTERIOR	2X6	ENTRY DOOR - PER SELECTION
(2)	1	2'-8"	8'-0"	EXTERIOR	2X4	TO GARAGE - SC
(3)	1	16'-0"	8'-0"	EXTERIOR	2X6	GREAT ROOM - SLIDING DOOR UNIT, 1L

LOT COVERAGE CALCULATIONS	
LOT COVERAGE PERCENT	= 3,740 / 8,960 (41% COVERAGE)


AREA TABULATION:	
FIRST FLOOR A/C:	2896 sq.ft.
SECOND FLOOR A/C:	2125 sq.ft.
TOTAL A/C:	5021 sq.ft.
GARAGE:	554 sq.ft.
FRONT PORCH:	17 sq.ft.
REAR COVERED:	273 sq.ft.
TOTAL SLAB:	3740 sq.ft.
TOTAL AREA UNDER ROOF:	5865 sq.ft.

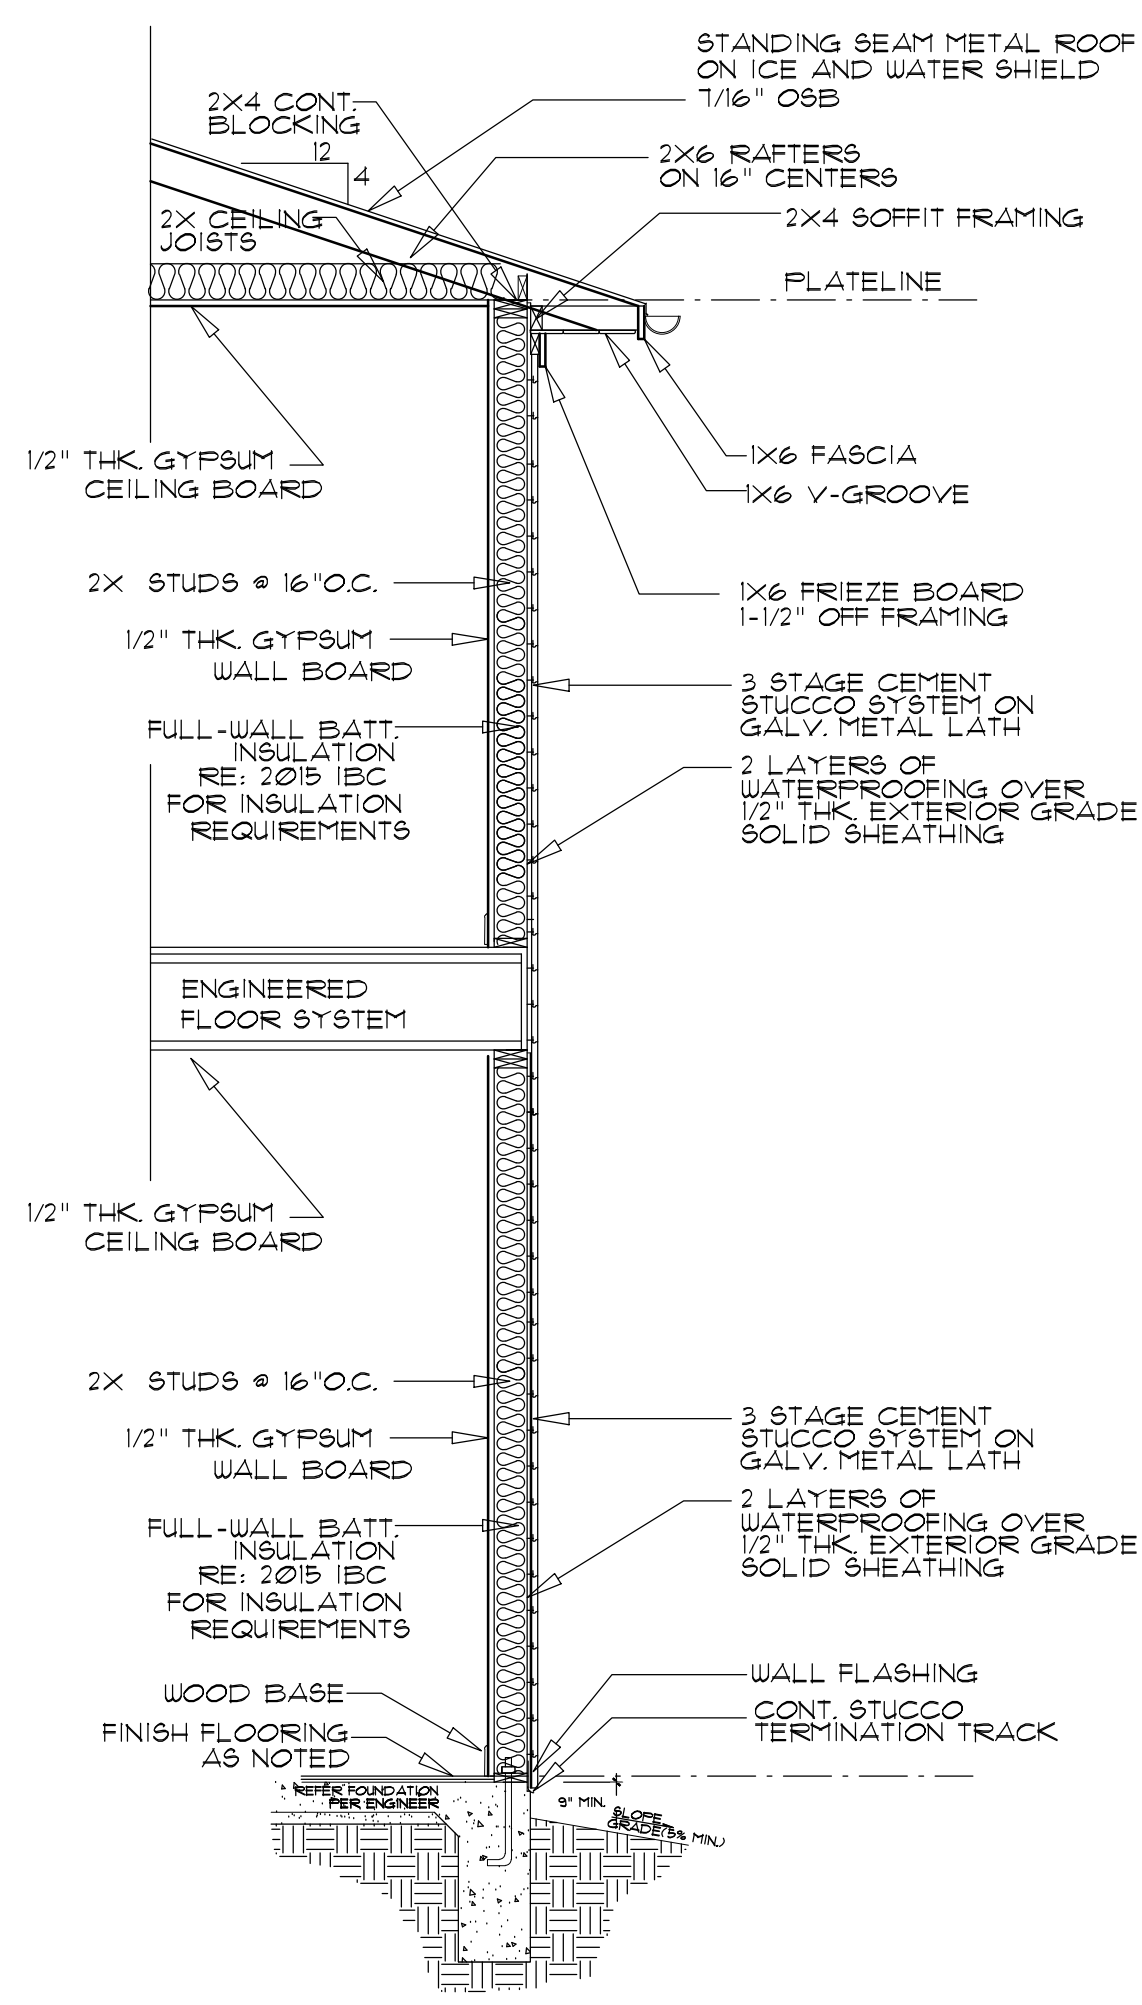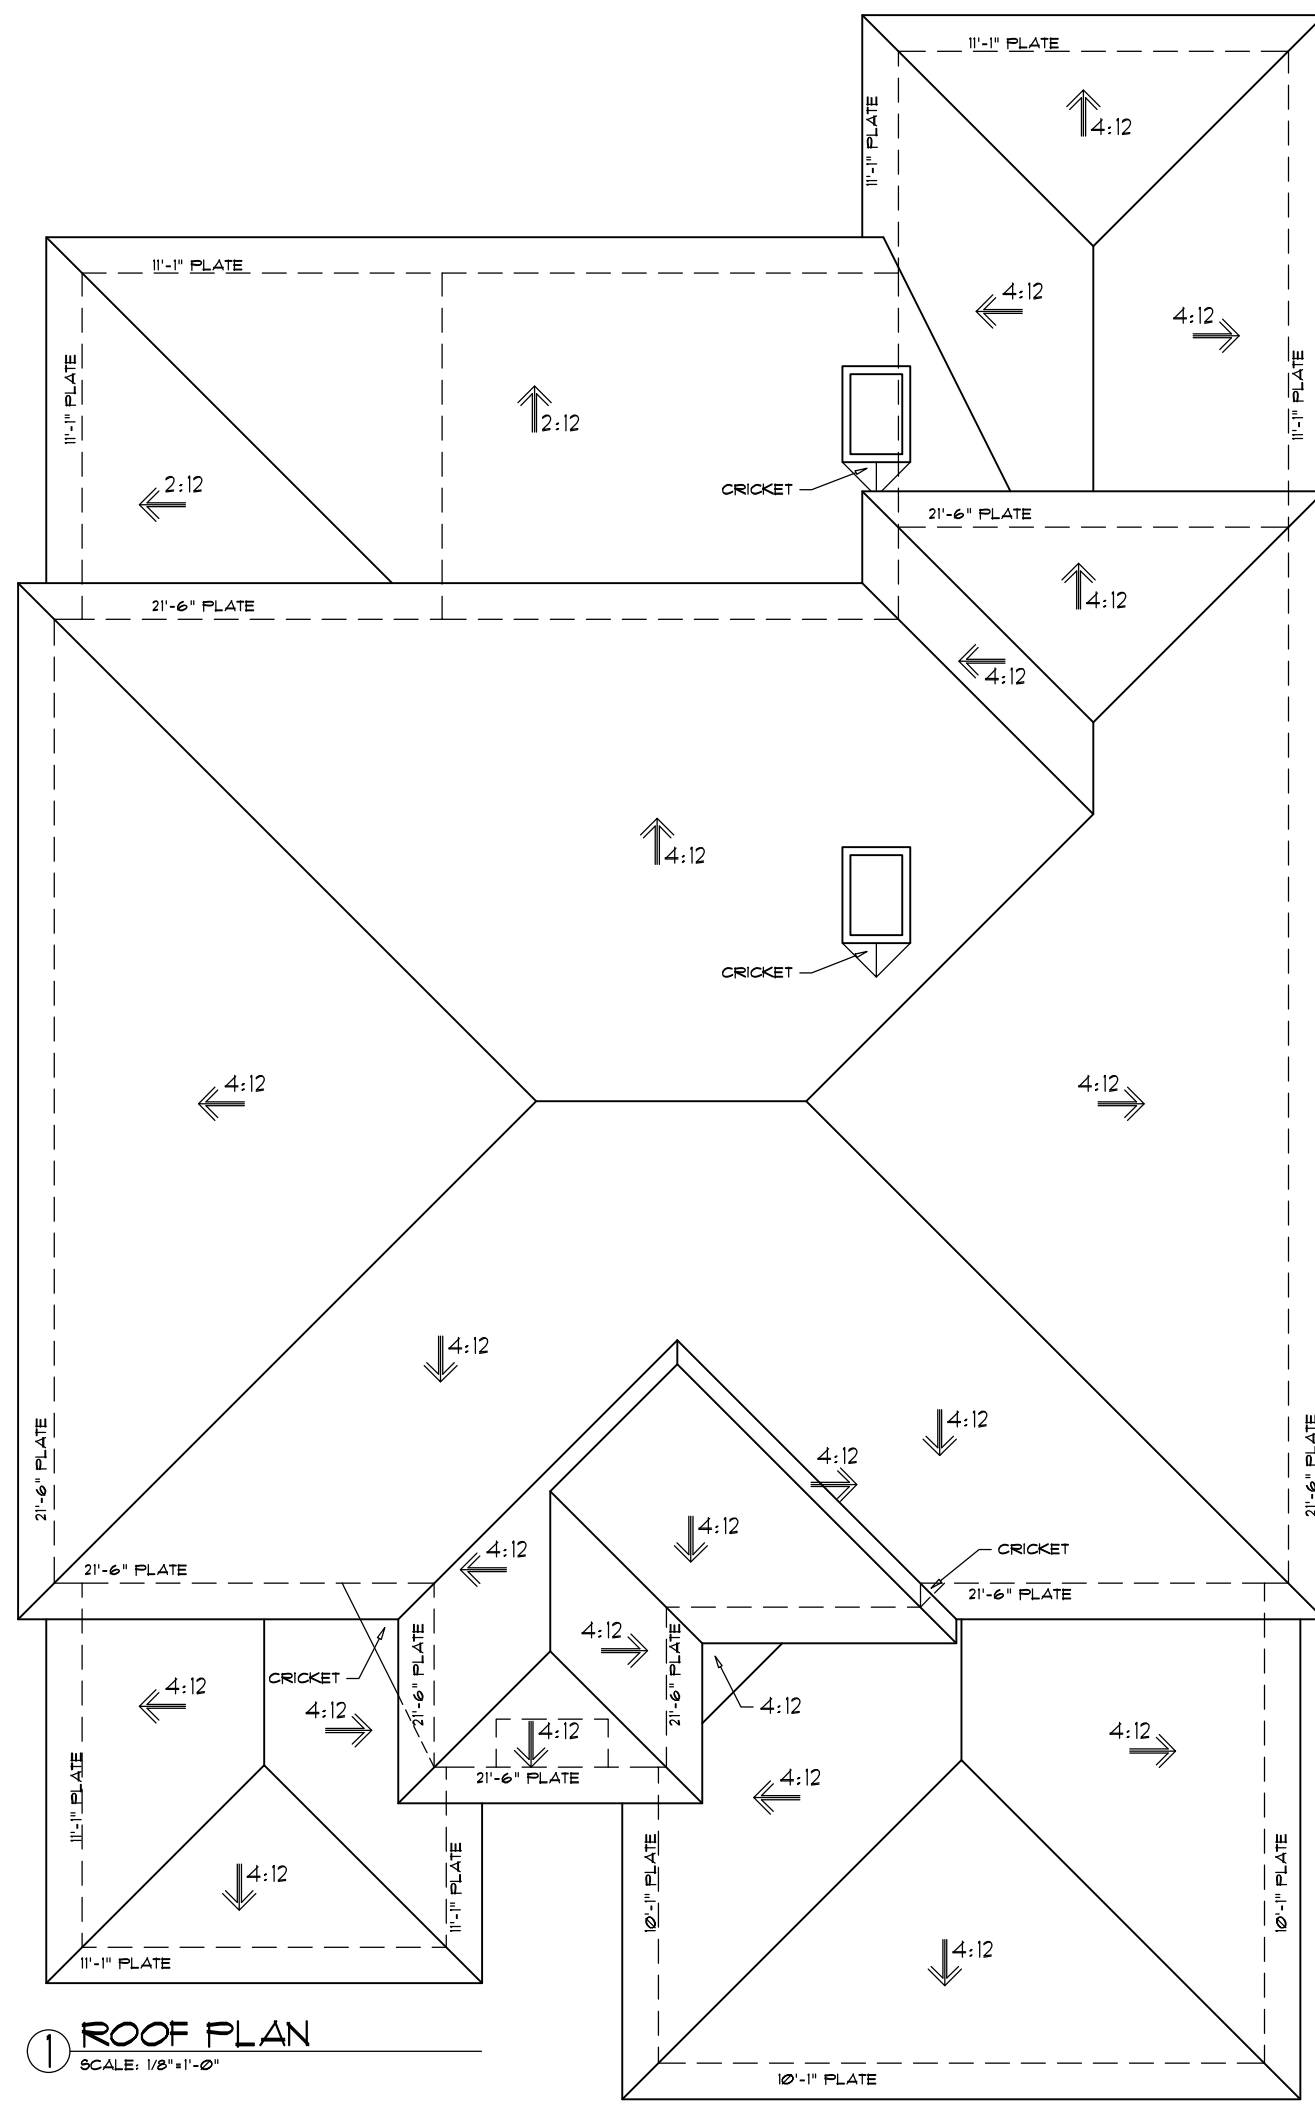


EAVE DETAIL @ STUCCO
4:12 @ SECOND FLOOR
SCALE 3/8"=1'

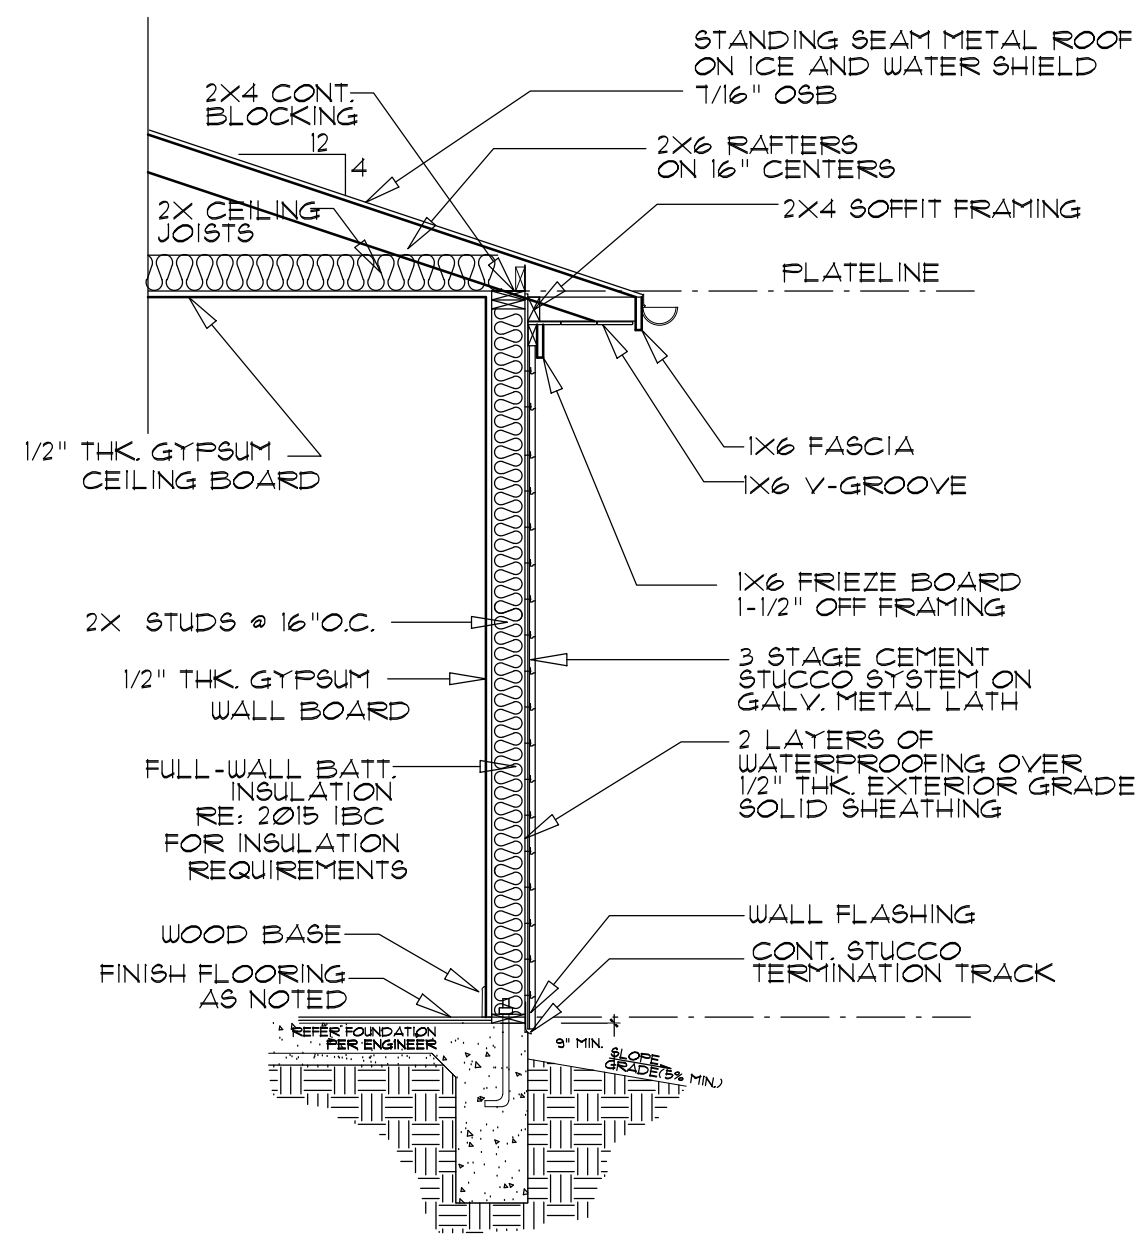

EAVE DETAIL @ STUCCO
4:12
SCALE 3/8"=1'

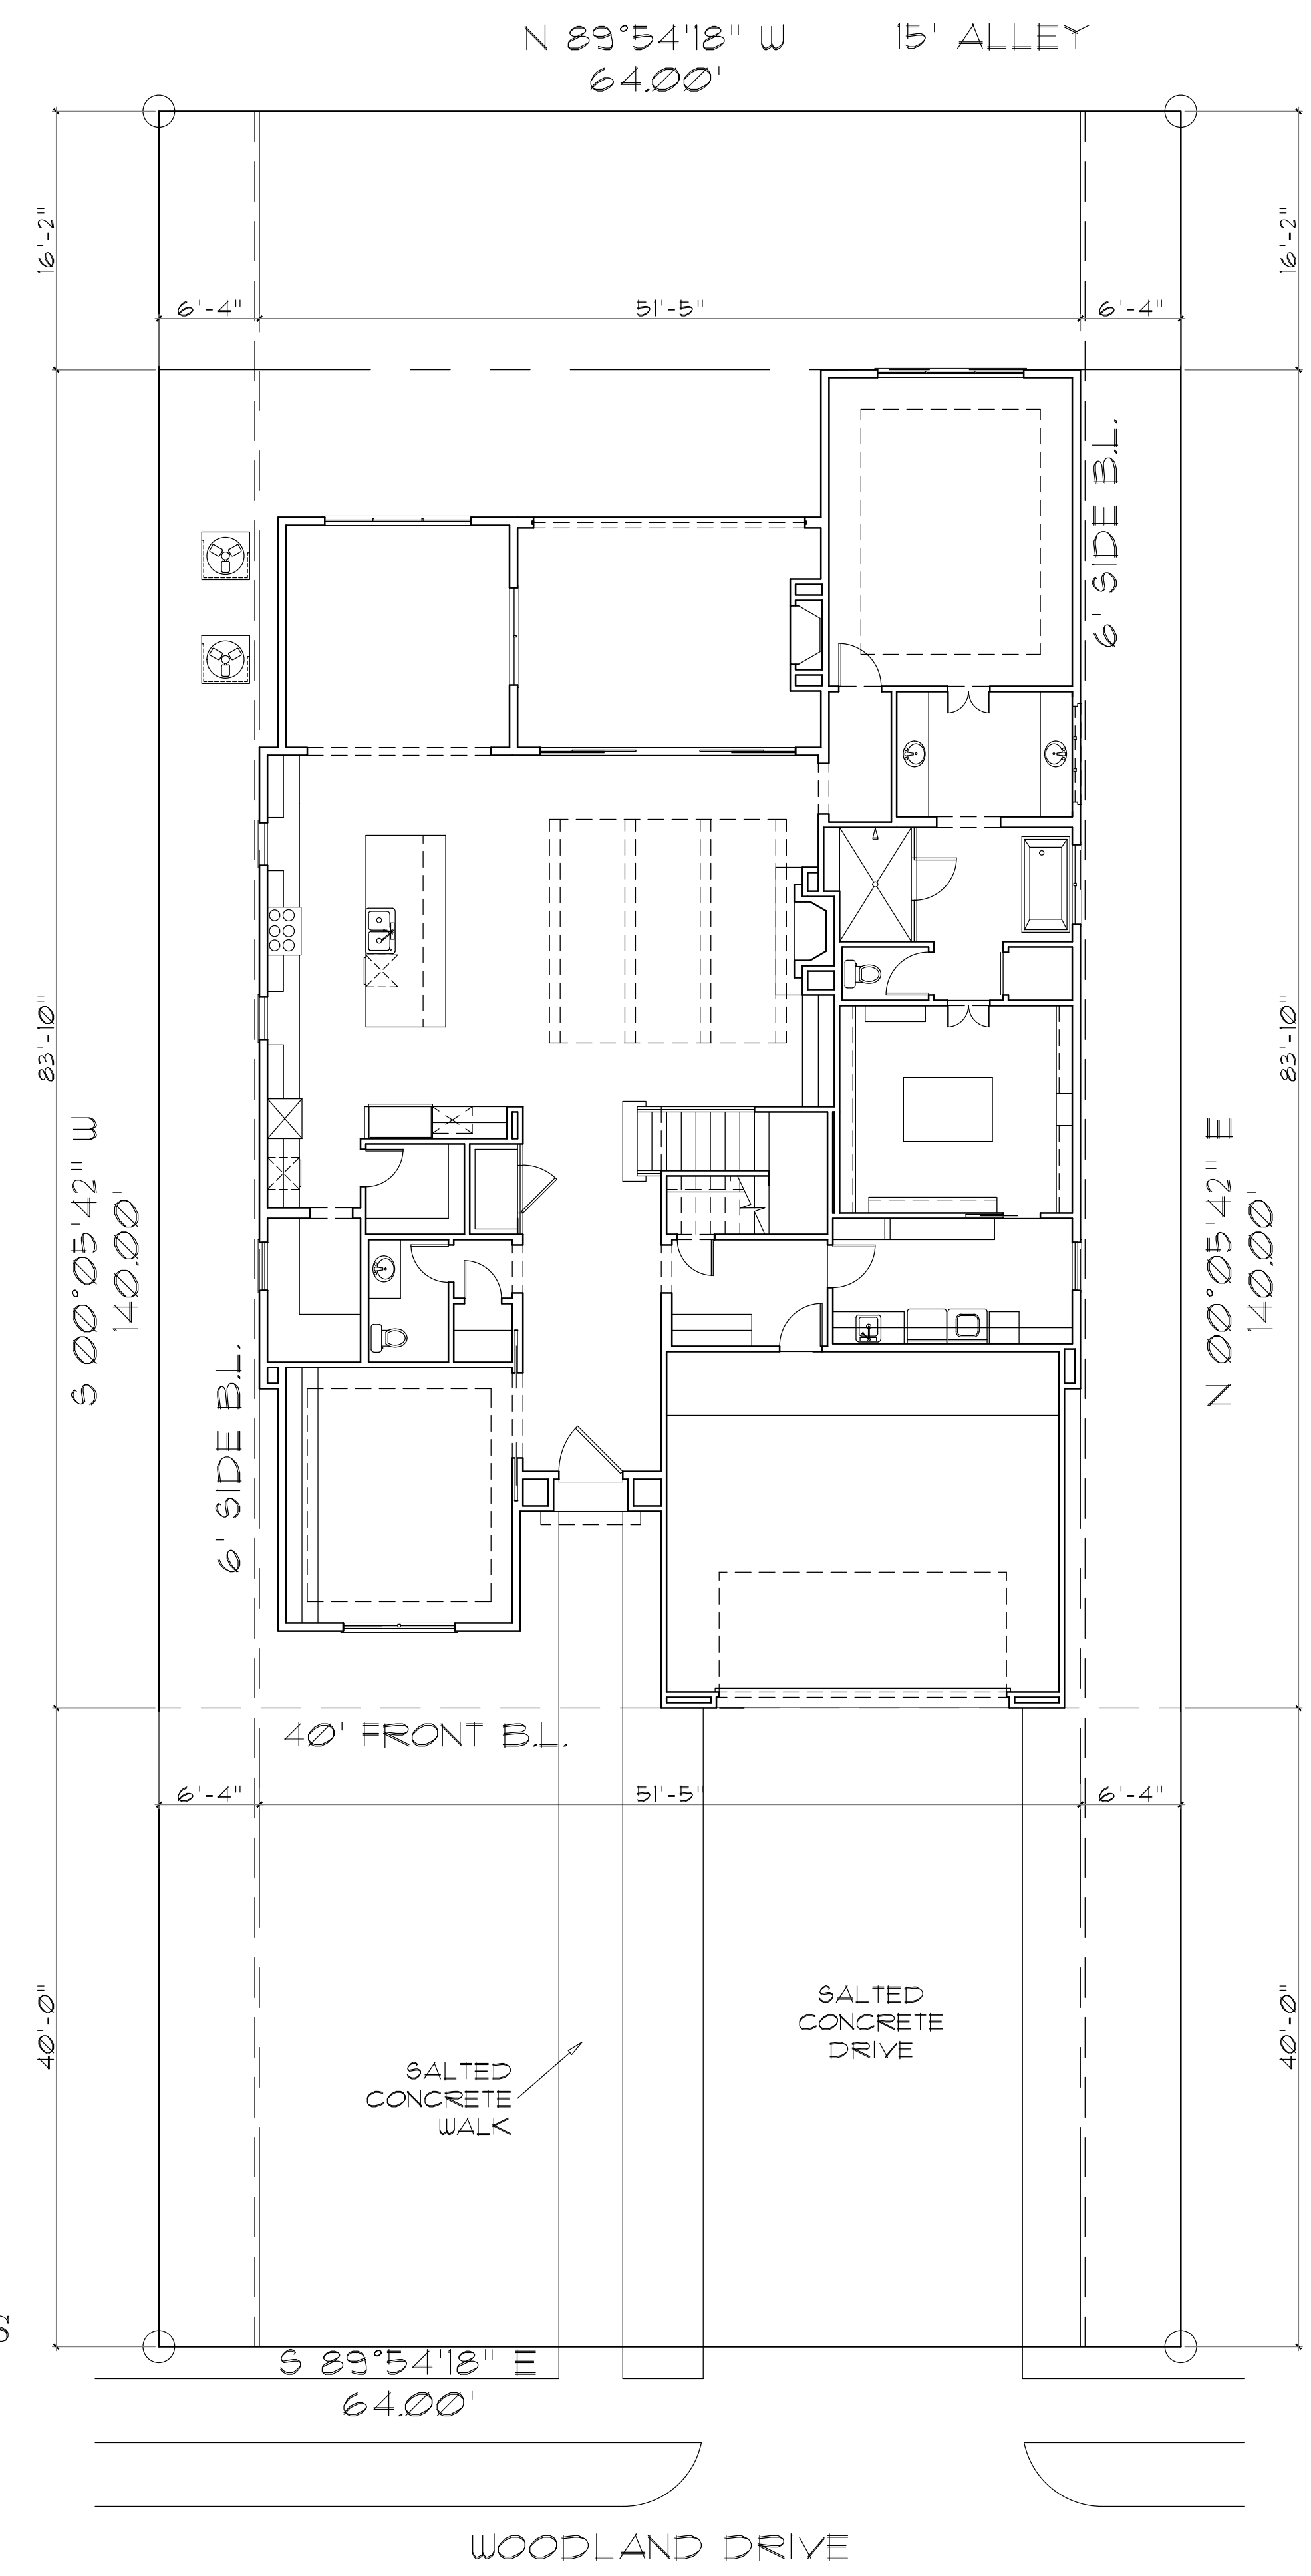

SITE PLAN
SCALE: 1/8"=1'
6728 WOODLAND DRIVE
LOT 6, BLOCK 4/5465
PRESTON HILLS,
CITY OF DALLAS
DALLAS COUNTY, TEXAS

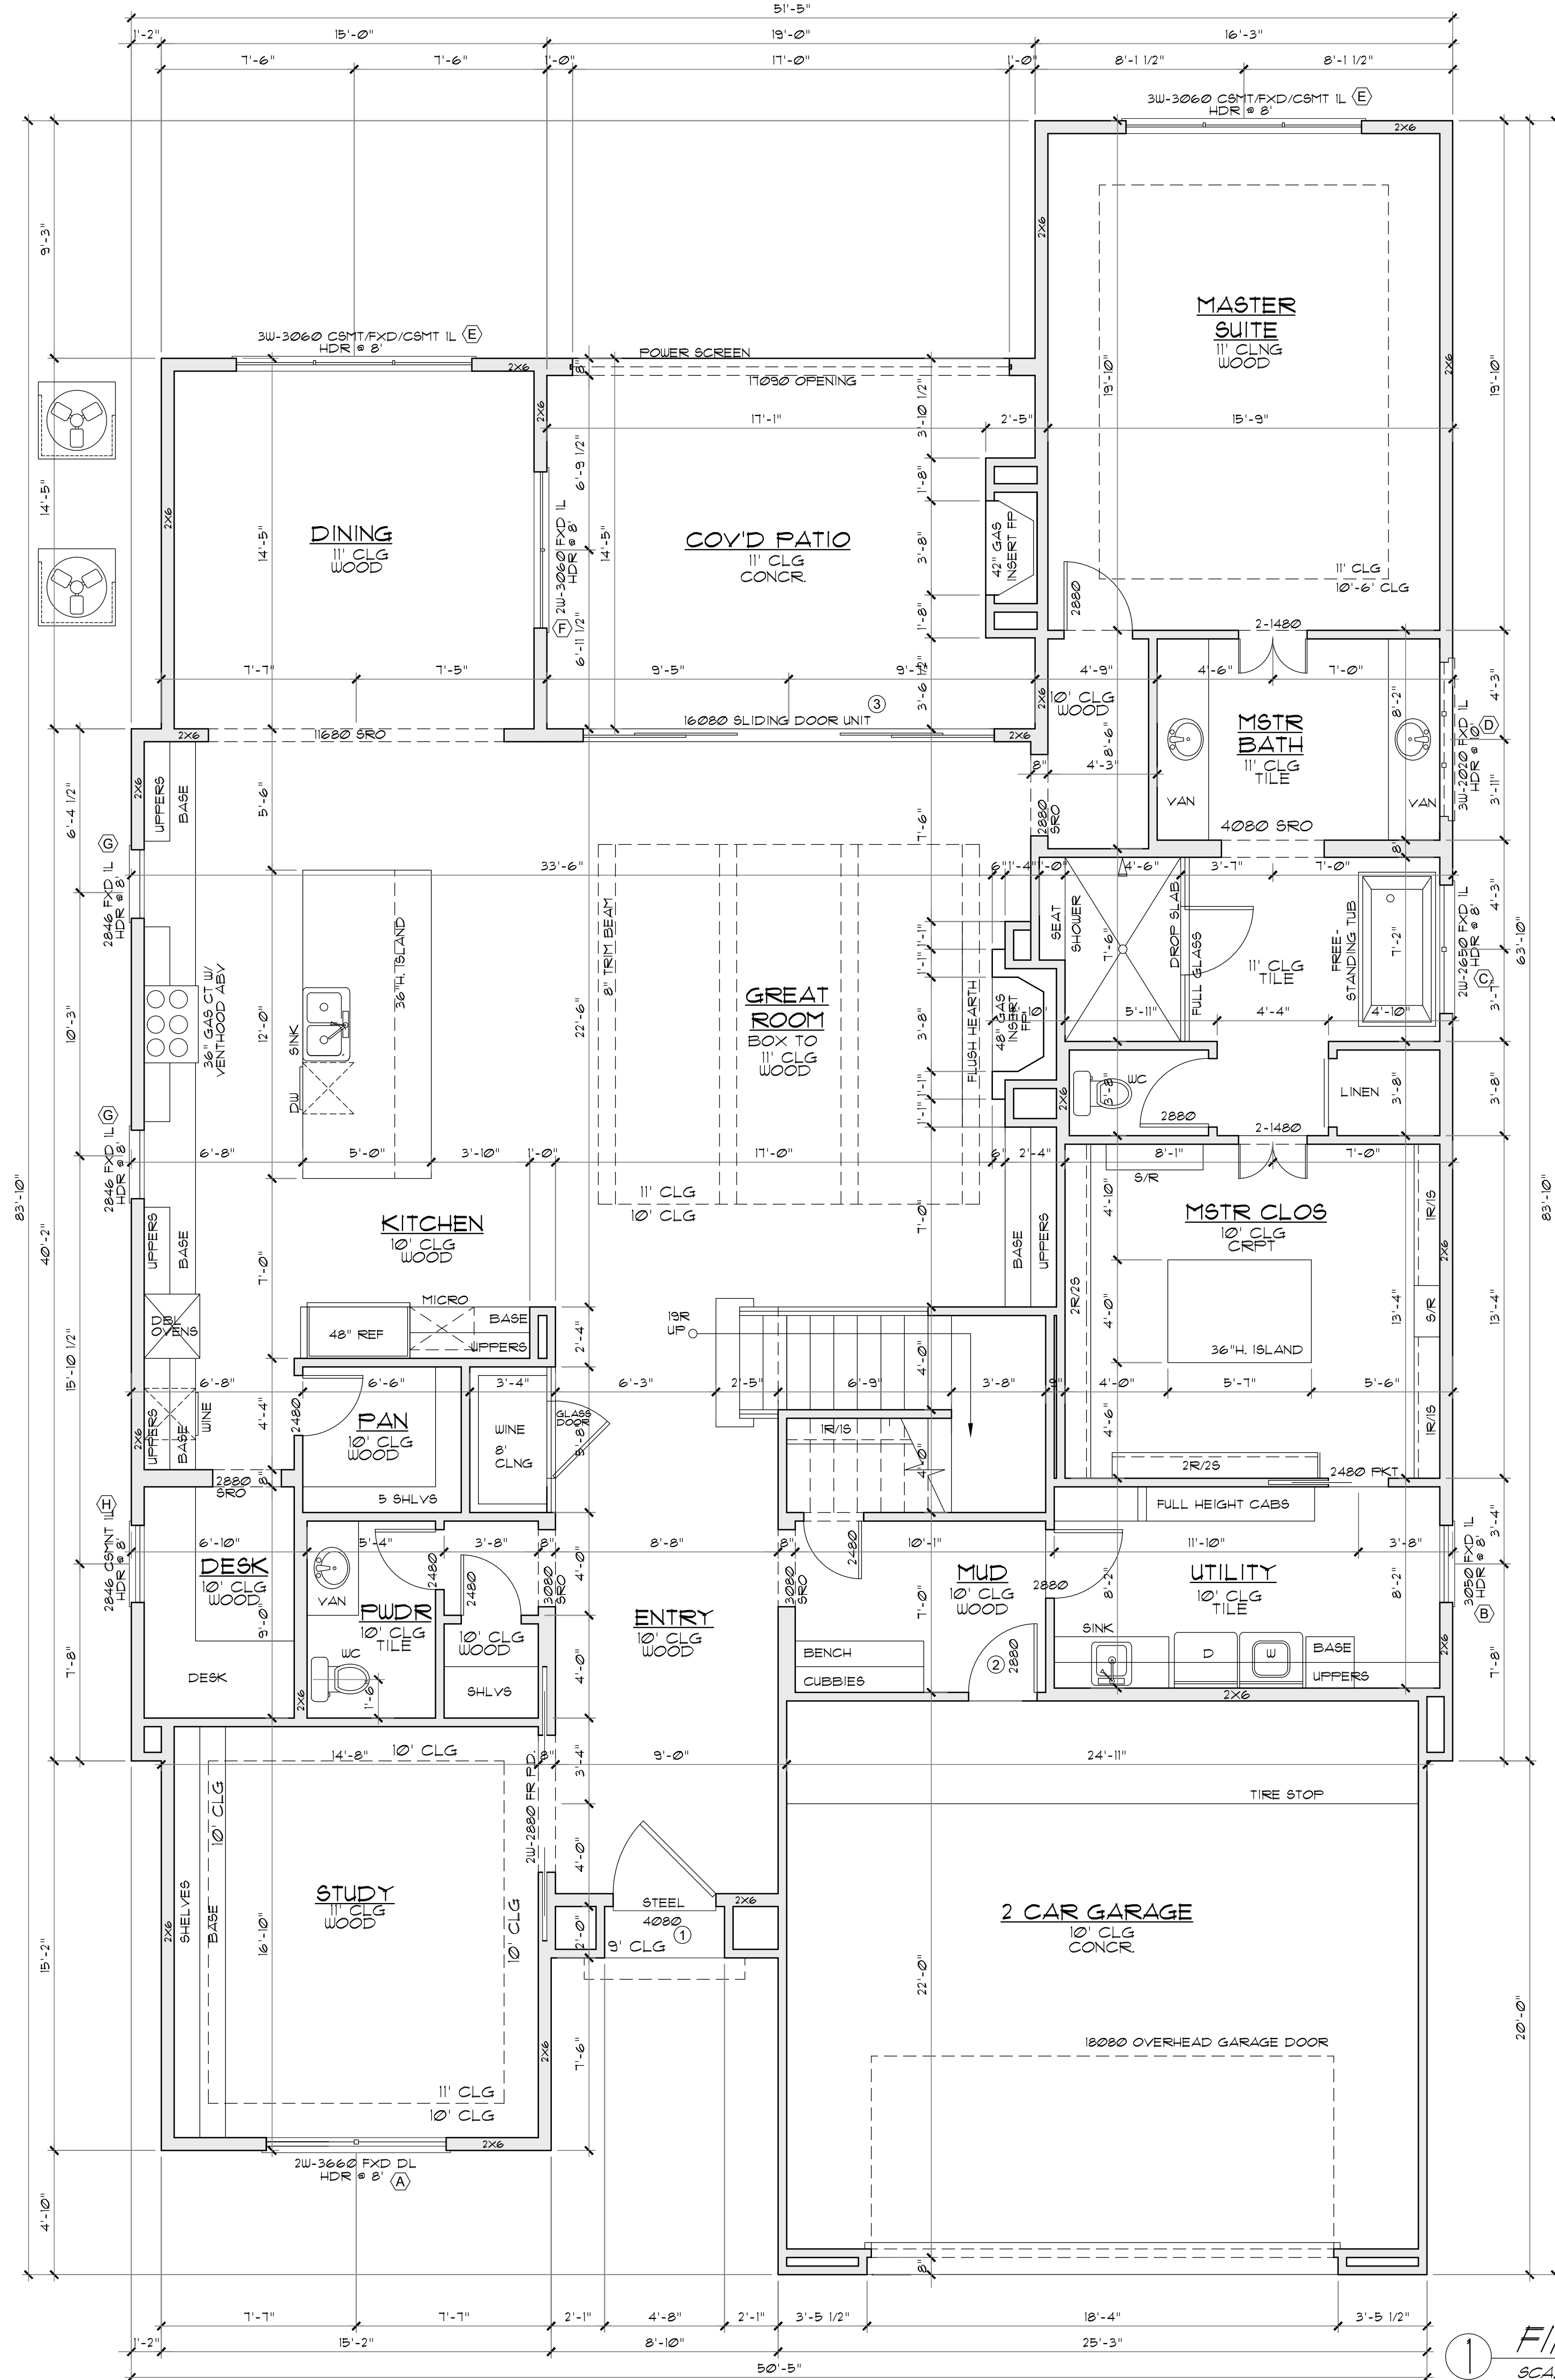

AREA TABULATION:	
FIRST FLOOR A/C:	2896 sq.ft.
SECOND FLOOR A/C:	2125 sq.ft.
TOTAL A/C:	5021 sq.ft.
GARAGE:	554 sq.ft.
FRONT PORCH:	17 sq.ft.
REAR COVERED:	273 sq.ft.
TOTAL SLAB:	3740 sq.ft.
TOTAL AREA UNDER ROOF:	5865 sq.ft.

① **FIRST FLOOR PLAN**
SCALE: 1/4"=1'-0"



WATSON DESIGN GROUP
3537 W. 7TH SUITE 5
FORT WORTH, TEXAS
0.817.882.8882
WATSONDESIGNGROUP.COM

Copyright, S. Watson Design, Inc. - 2018
These plans are intended to provide the basic construction information necessary for the construction of the project. It is the responsibility of the contractor to verify all dimensions and materials with the local building department. Any discrepancy, error, and/or omission, if found, is to be brought to the immediate attention of the architect. The architect shall not be responsible for any errors or omissions that may occur in the construction of the project. 


6728 WOODLAND DRIVE
LOT 6, BLOCK 4/5465
PRESTON HILLS,
CITY OF DALLAS
DALLAS COUNTY, TEXAS

PLAN NUMBER
1502118

DATE
1/19/2018

SHEET NUMBER
A2

SCALE 24X36 1/4"=1'

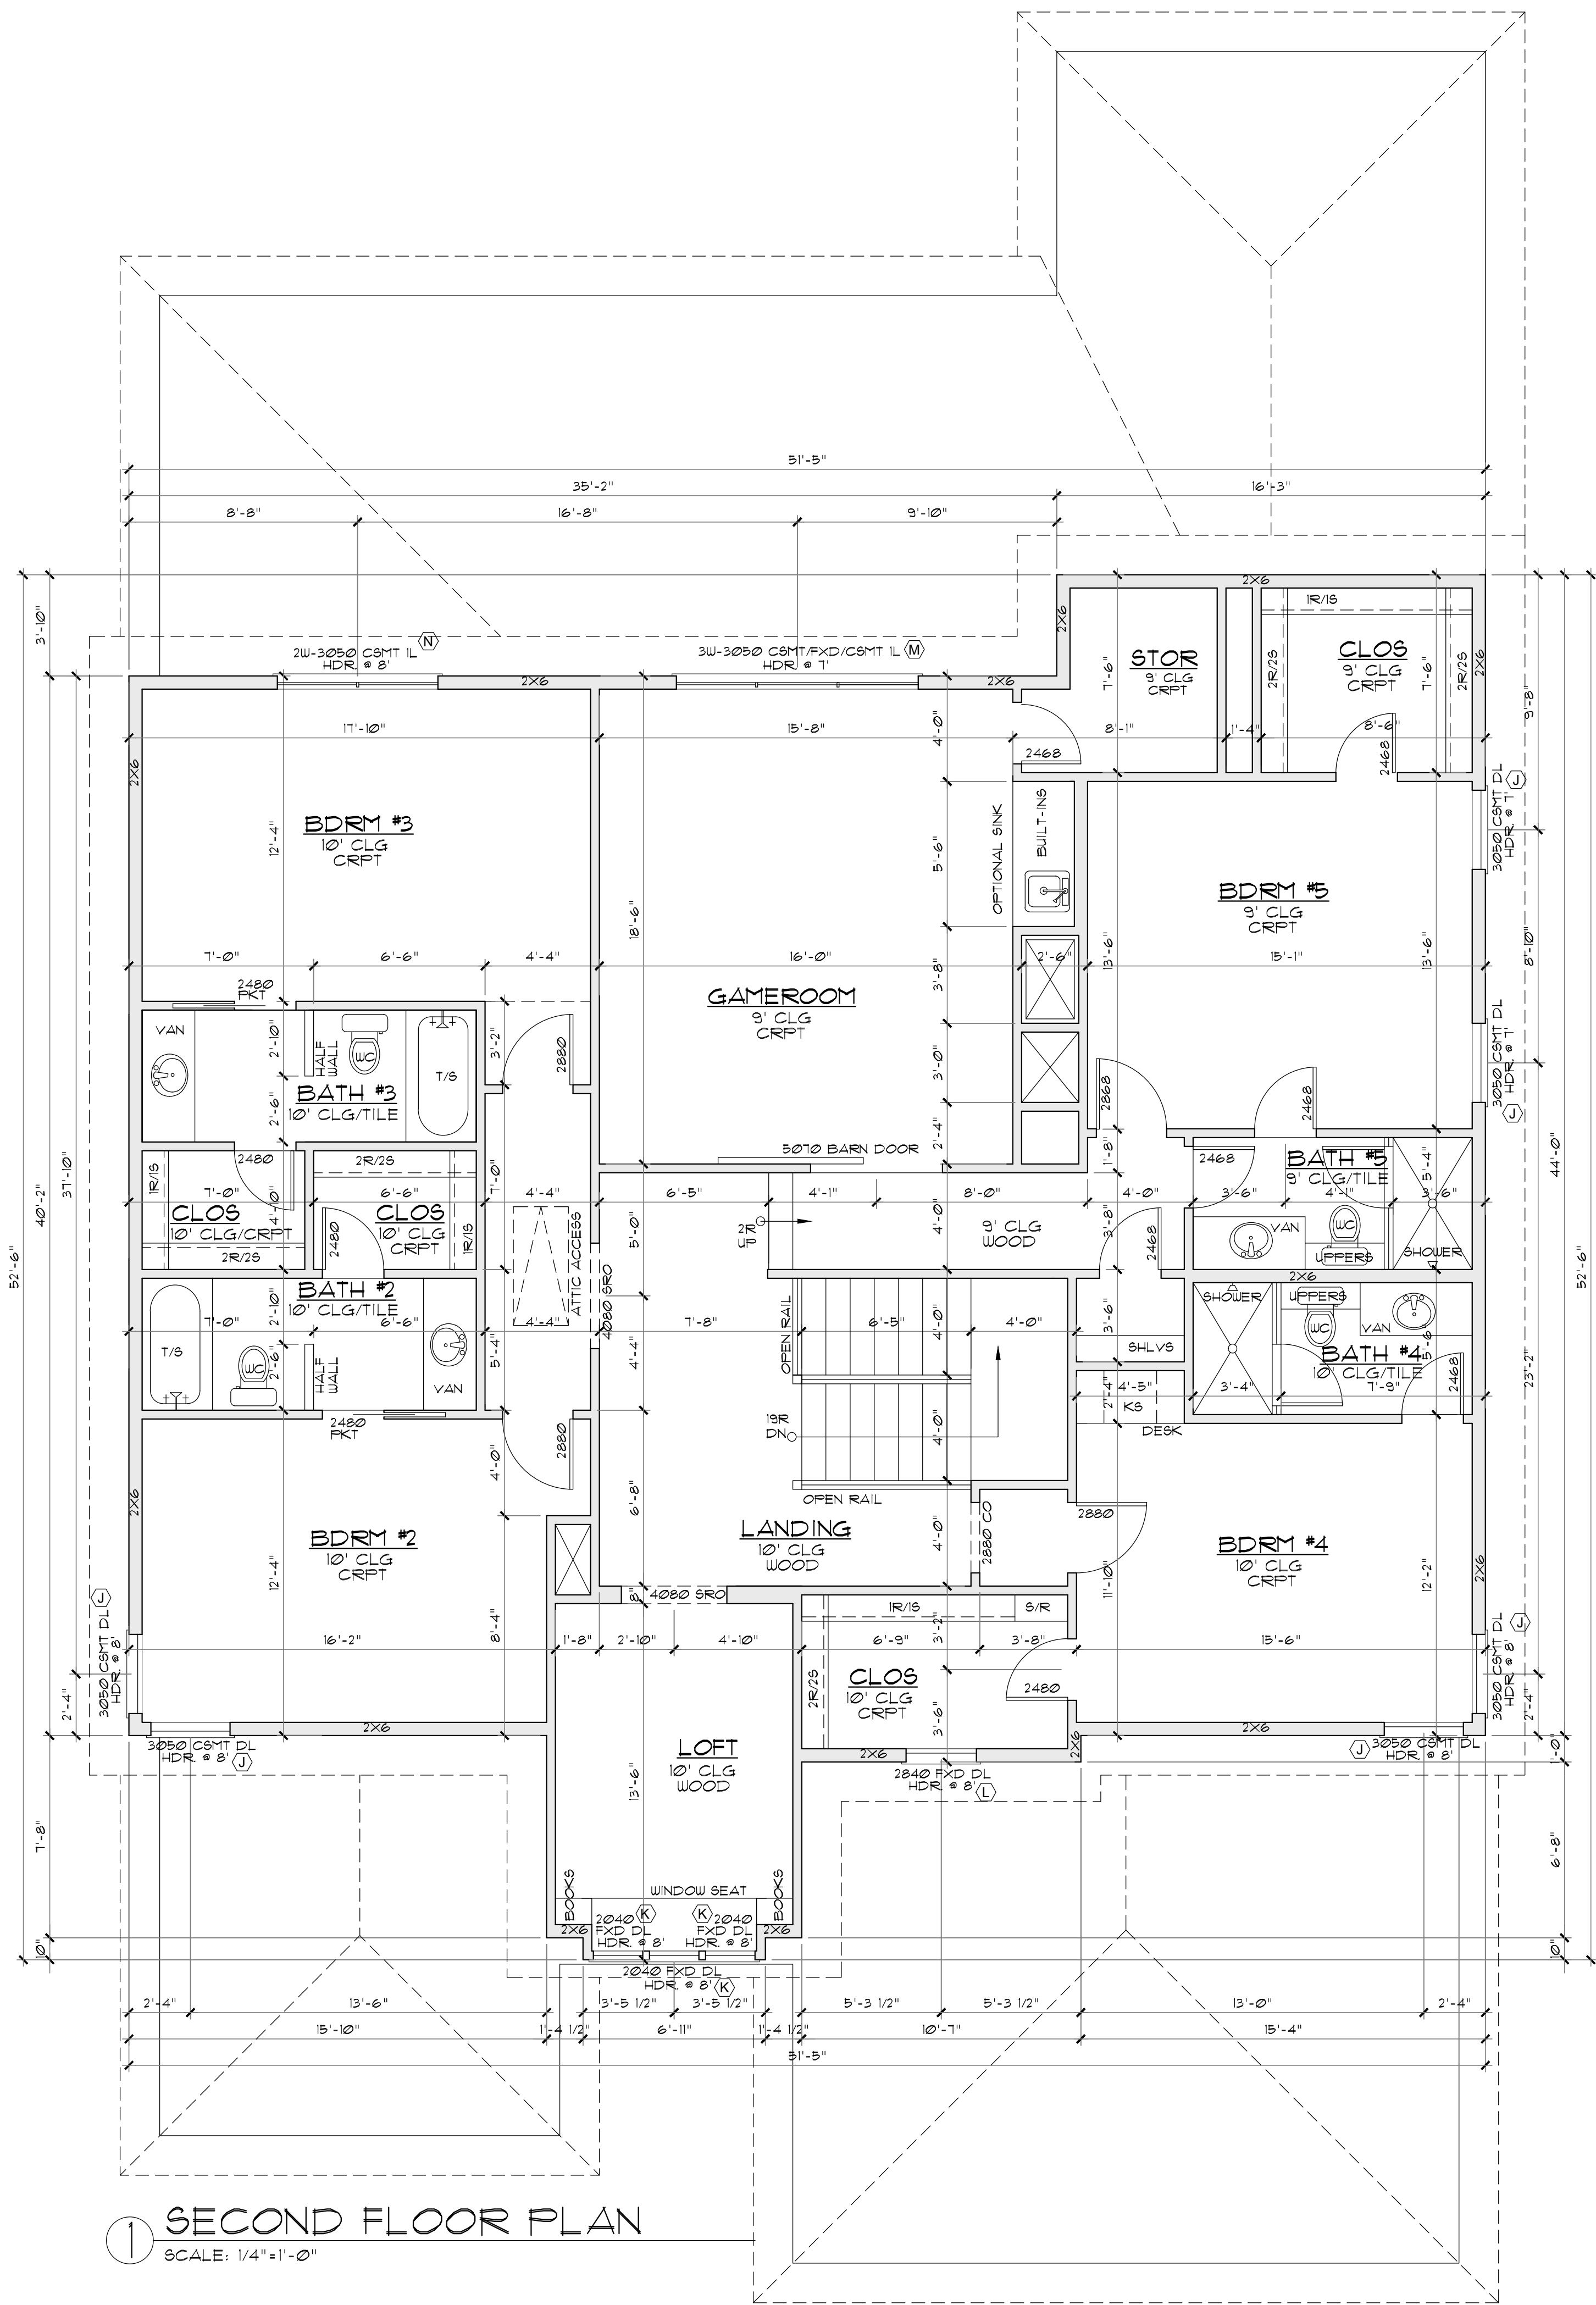

1 SECOND FLOOR PLAN
SCALE: 1/4"=1'-0"



WATSON DESIGN GROUP
3537 W. 7TH SUITE 5
FORT WORTH, TEXAS
0.817.882.8882
WATSONDESIGNGROUP.COM

Copyright, S. Watson Design, Inc. - 2018
These plans are intended to provide the basic construction information necessary for the construction of the project. It is the responsibility of the contractor, and not the architect, to verify all dimensions and conditions of the site and to bring any discrepancies to the attention of the architect immediately. The architect does not warrant the accuracy of the information provided herein, and the architect shall not be held responsible for any errors or omissions. The architect shall not be held responsible for any construction methods or materials used, or for any construction delays or cost overruns. The architect shall not be held responsible for any construction accidents or injuries. The architect shall not be held responsible for any construction claims or lawsuits. 


6728 WOODLAND DRIVE
LOT 6, BLOCK 4/5465
PRESTON HILLS,
CITY OF DALLAS
DALLAS COUNTY, TEXAS

PLAN NUMBER
1502118

DATE
1/19/2018

SHEET NUMBER
A3

SCALE 24X36 1/4"=1'

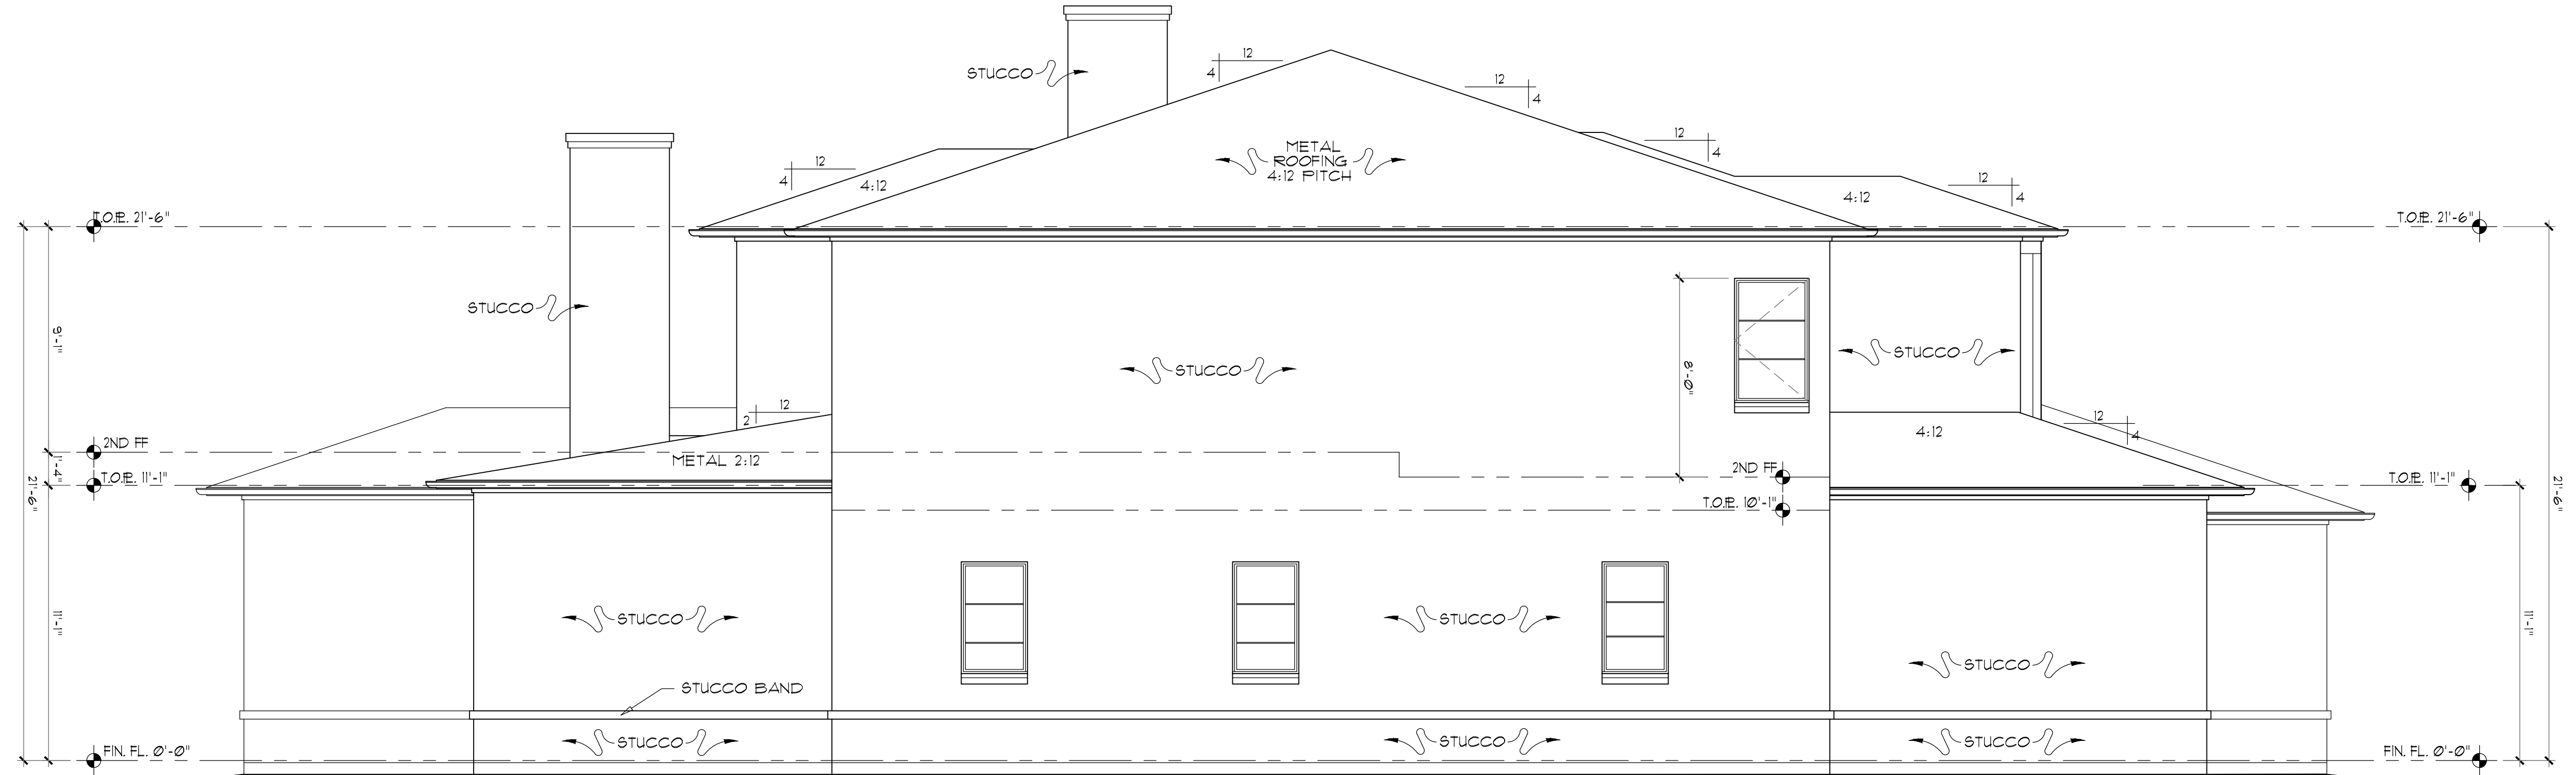

4 LEFT ELEVATION
 SCALE: 1/4"=1'-0"



1 FRONT ELEVATION
 SCALE: 1/4"=1'-0"

Copyright, S. Watson Design, Inc. - 2018
 These plans are intended to provide the basic construction information necessary for the construction of the building. It is the responsibility of the contractor to verify all dimensions and materials. Any discrepancy, error, or omission, if found, is to be brought to the immediate attention of the architect. The architect shall not be responsible for any errors or omissions that may occur in the construction of the building. The architect shall not be responsible for any construction of any kind. Note: All Federal, State, and Local codes, ordinances, and restrictions take precedence over any part of these plans. These plans are the property of Watson Design and are not to be used for construction, reused, traced, or reproduced by any means without the expressed written consent of Watson Design. All rights reserved.


6728 WOODLAND DRIVE
 LOT 6, BLOCK 4/5465
 PRESTON HILLS,
 CITY OF DALLAS
 DALLAS COUNTY, TEXAS

PLAN NUMBER
 1502118


DATE
 1/19/2018

SHEET NUMBER
 A4

SCALE 24X36 1/4"=1'

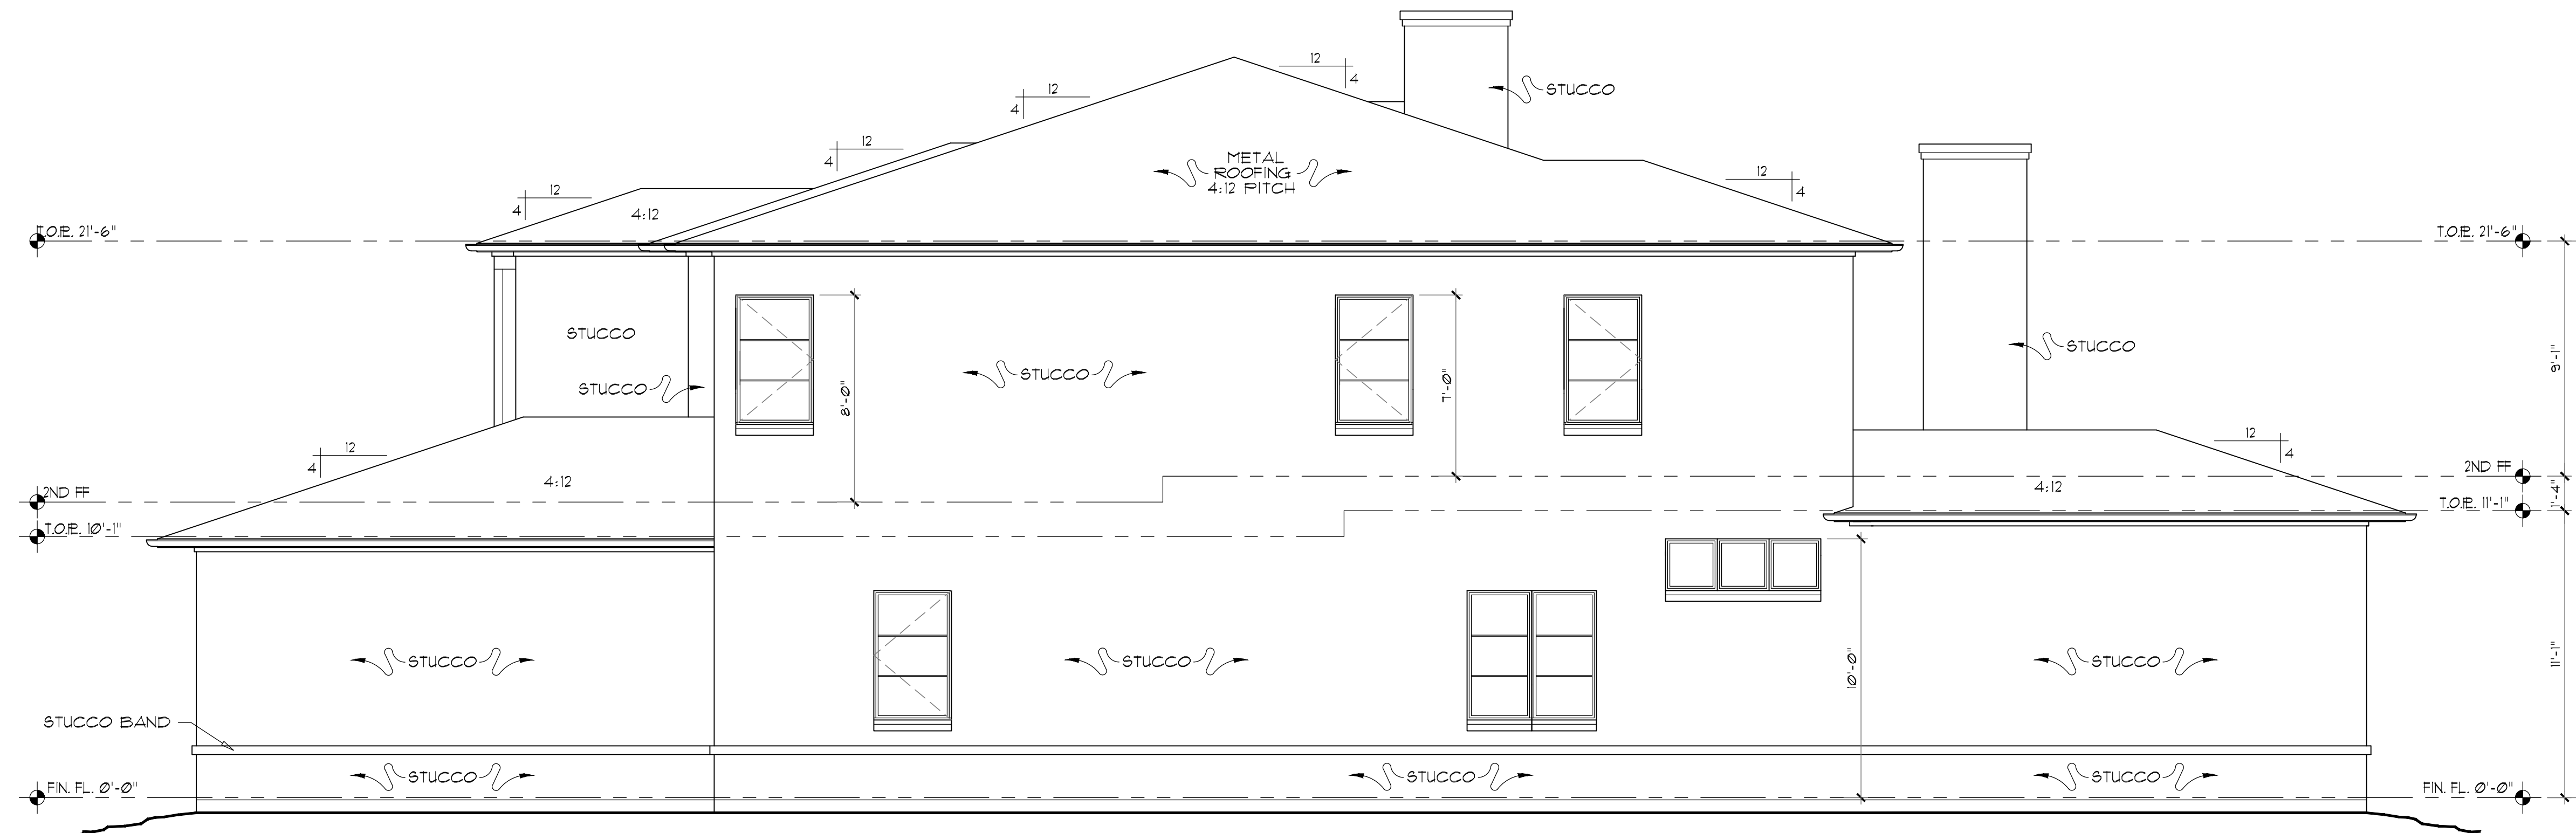

2 RIGHT ELEVATION
SCALE: 1/4"=1'-0"

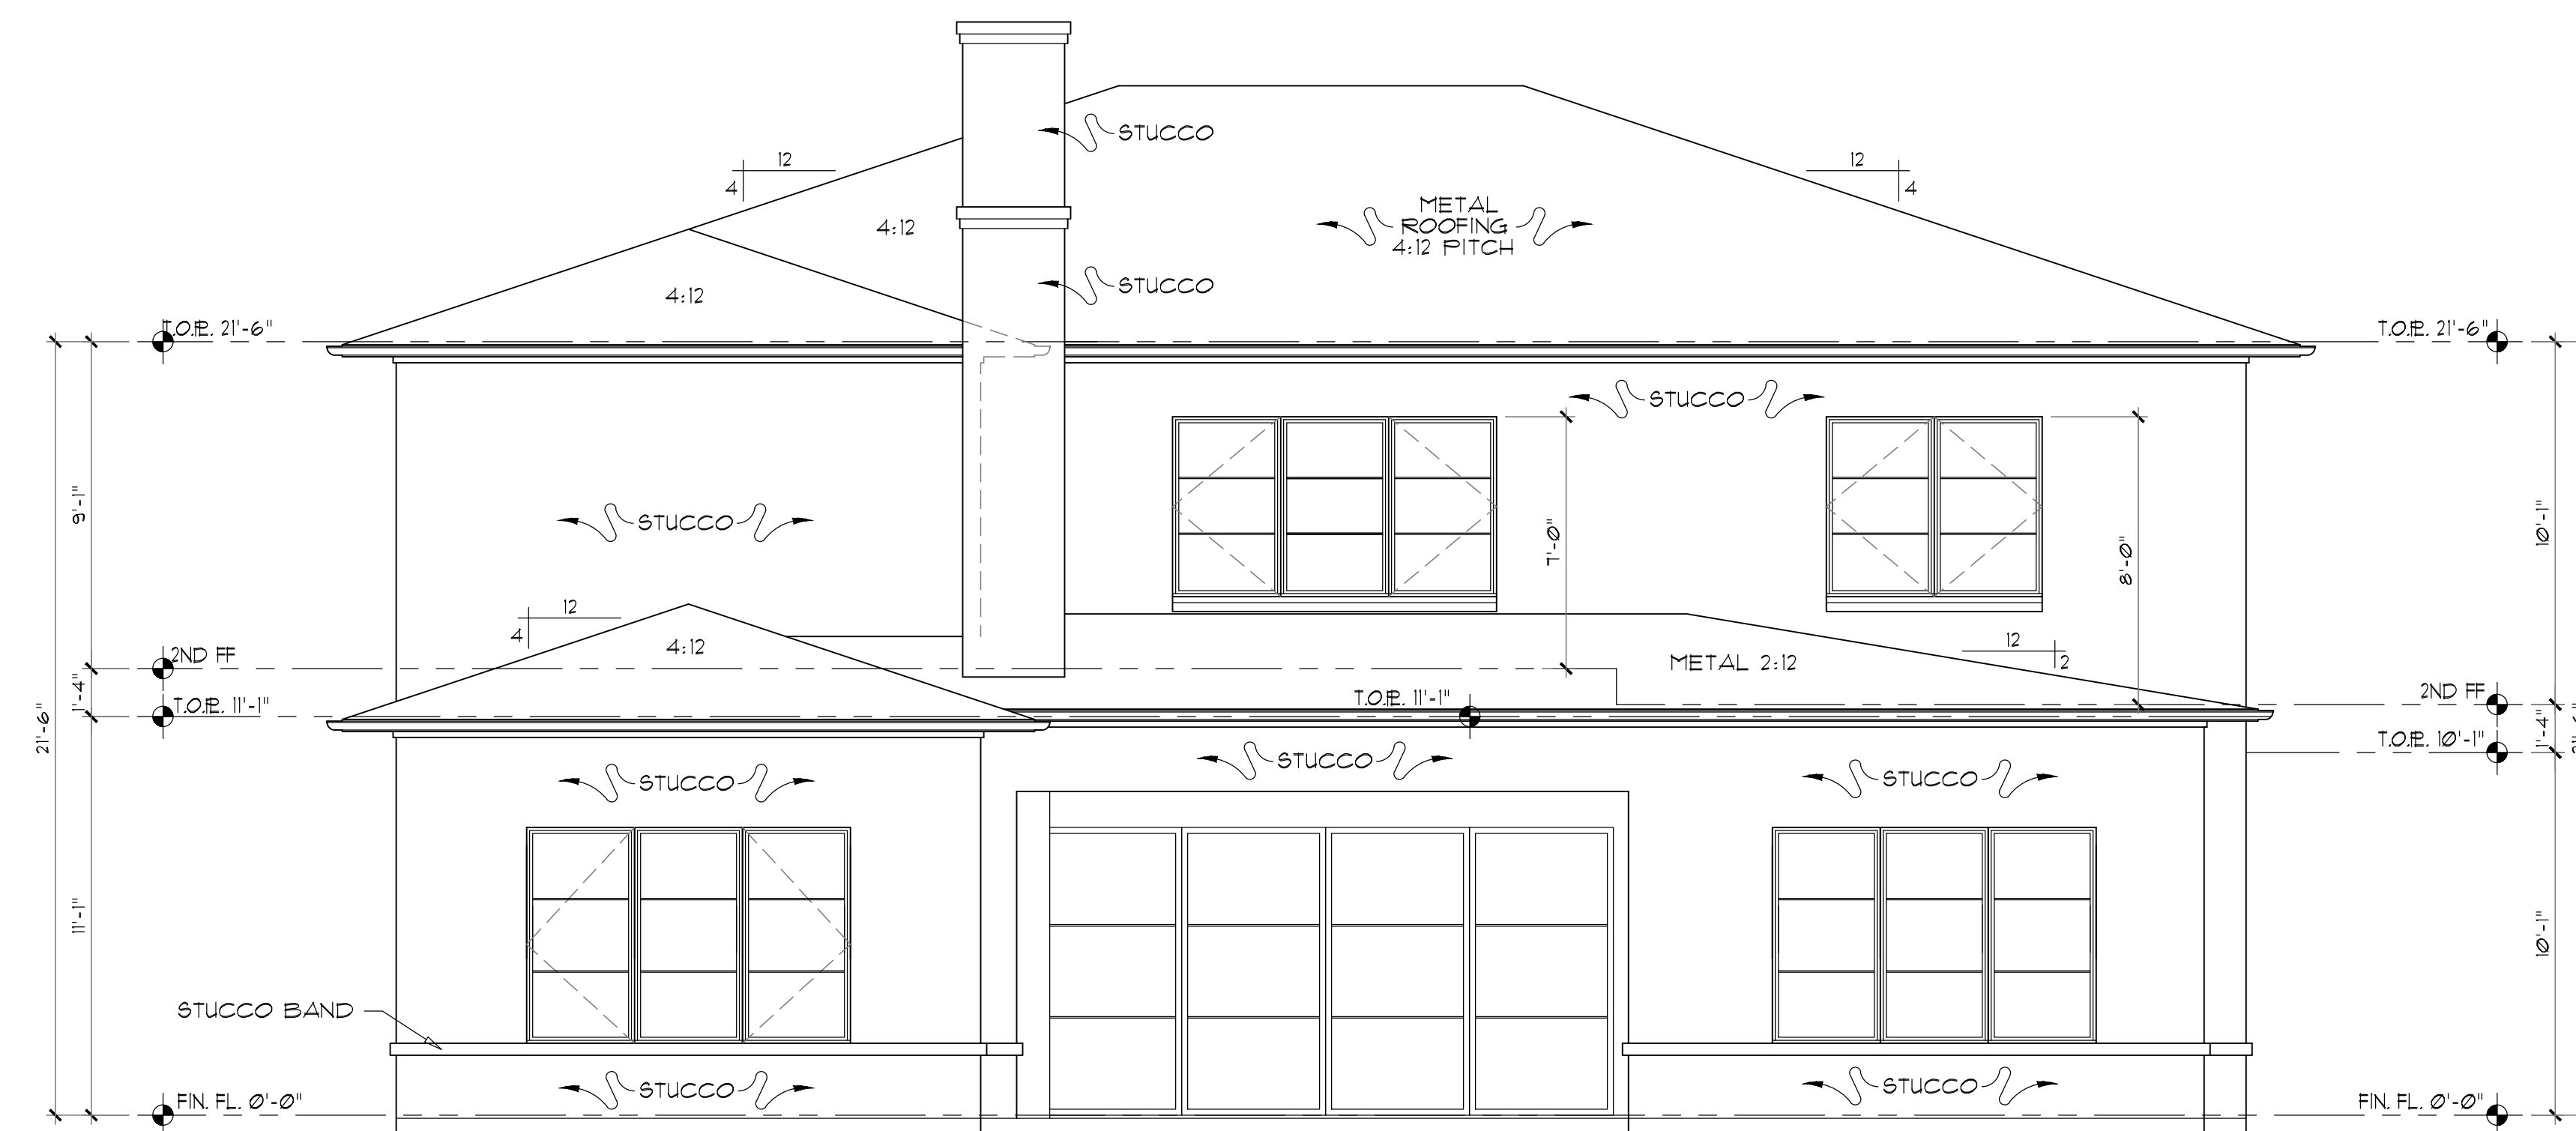

1 REAR ELEVATION
SCALE: 1/4"=1'-0"

Copyright, S. Watson Design, Inc. - 2018
These plans are intended to provide the basic construction information necessary for the construction of the building. It is the responsibility of the contractor to verify the accuracy of the information and to bring any discrepancies to the attention of the architect immediately. The architect shall not be responsible for any errors or omissions in these plans, and the contractor shall be responsible for obtaining all necessary permits and approvals from the appropriate authorities. The architect shall not be responsible for any construction methods or materials used in the construction of the building, and the contractor shall be responsible for obtaining all necessary permits and approvals from the appropriate authorities. These plans and their use are the property of Watson Design and are not to be used for construction, reused, traced, or reproduced in any manner without the expressed written consent of Watson Design. All rights reserved.


6728 WOODLAND DRIVE
LOT 6, BLOCK 4/5465
PRESTON HILLS,
CITY OF DALLAS
DALLAS COUNTY, TEXAS

PLAN NUMBER
1502118

DATE
1/19/2018

SHEET NUMBER
A5

SCALE 24x36 1/4"=1'

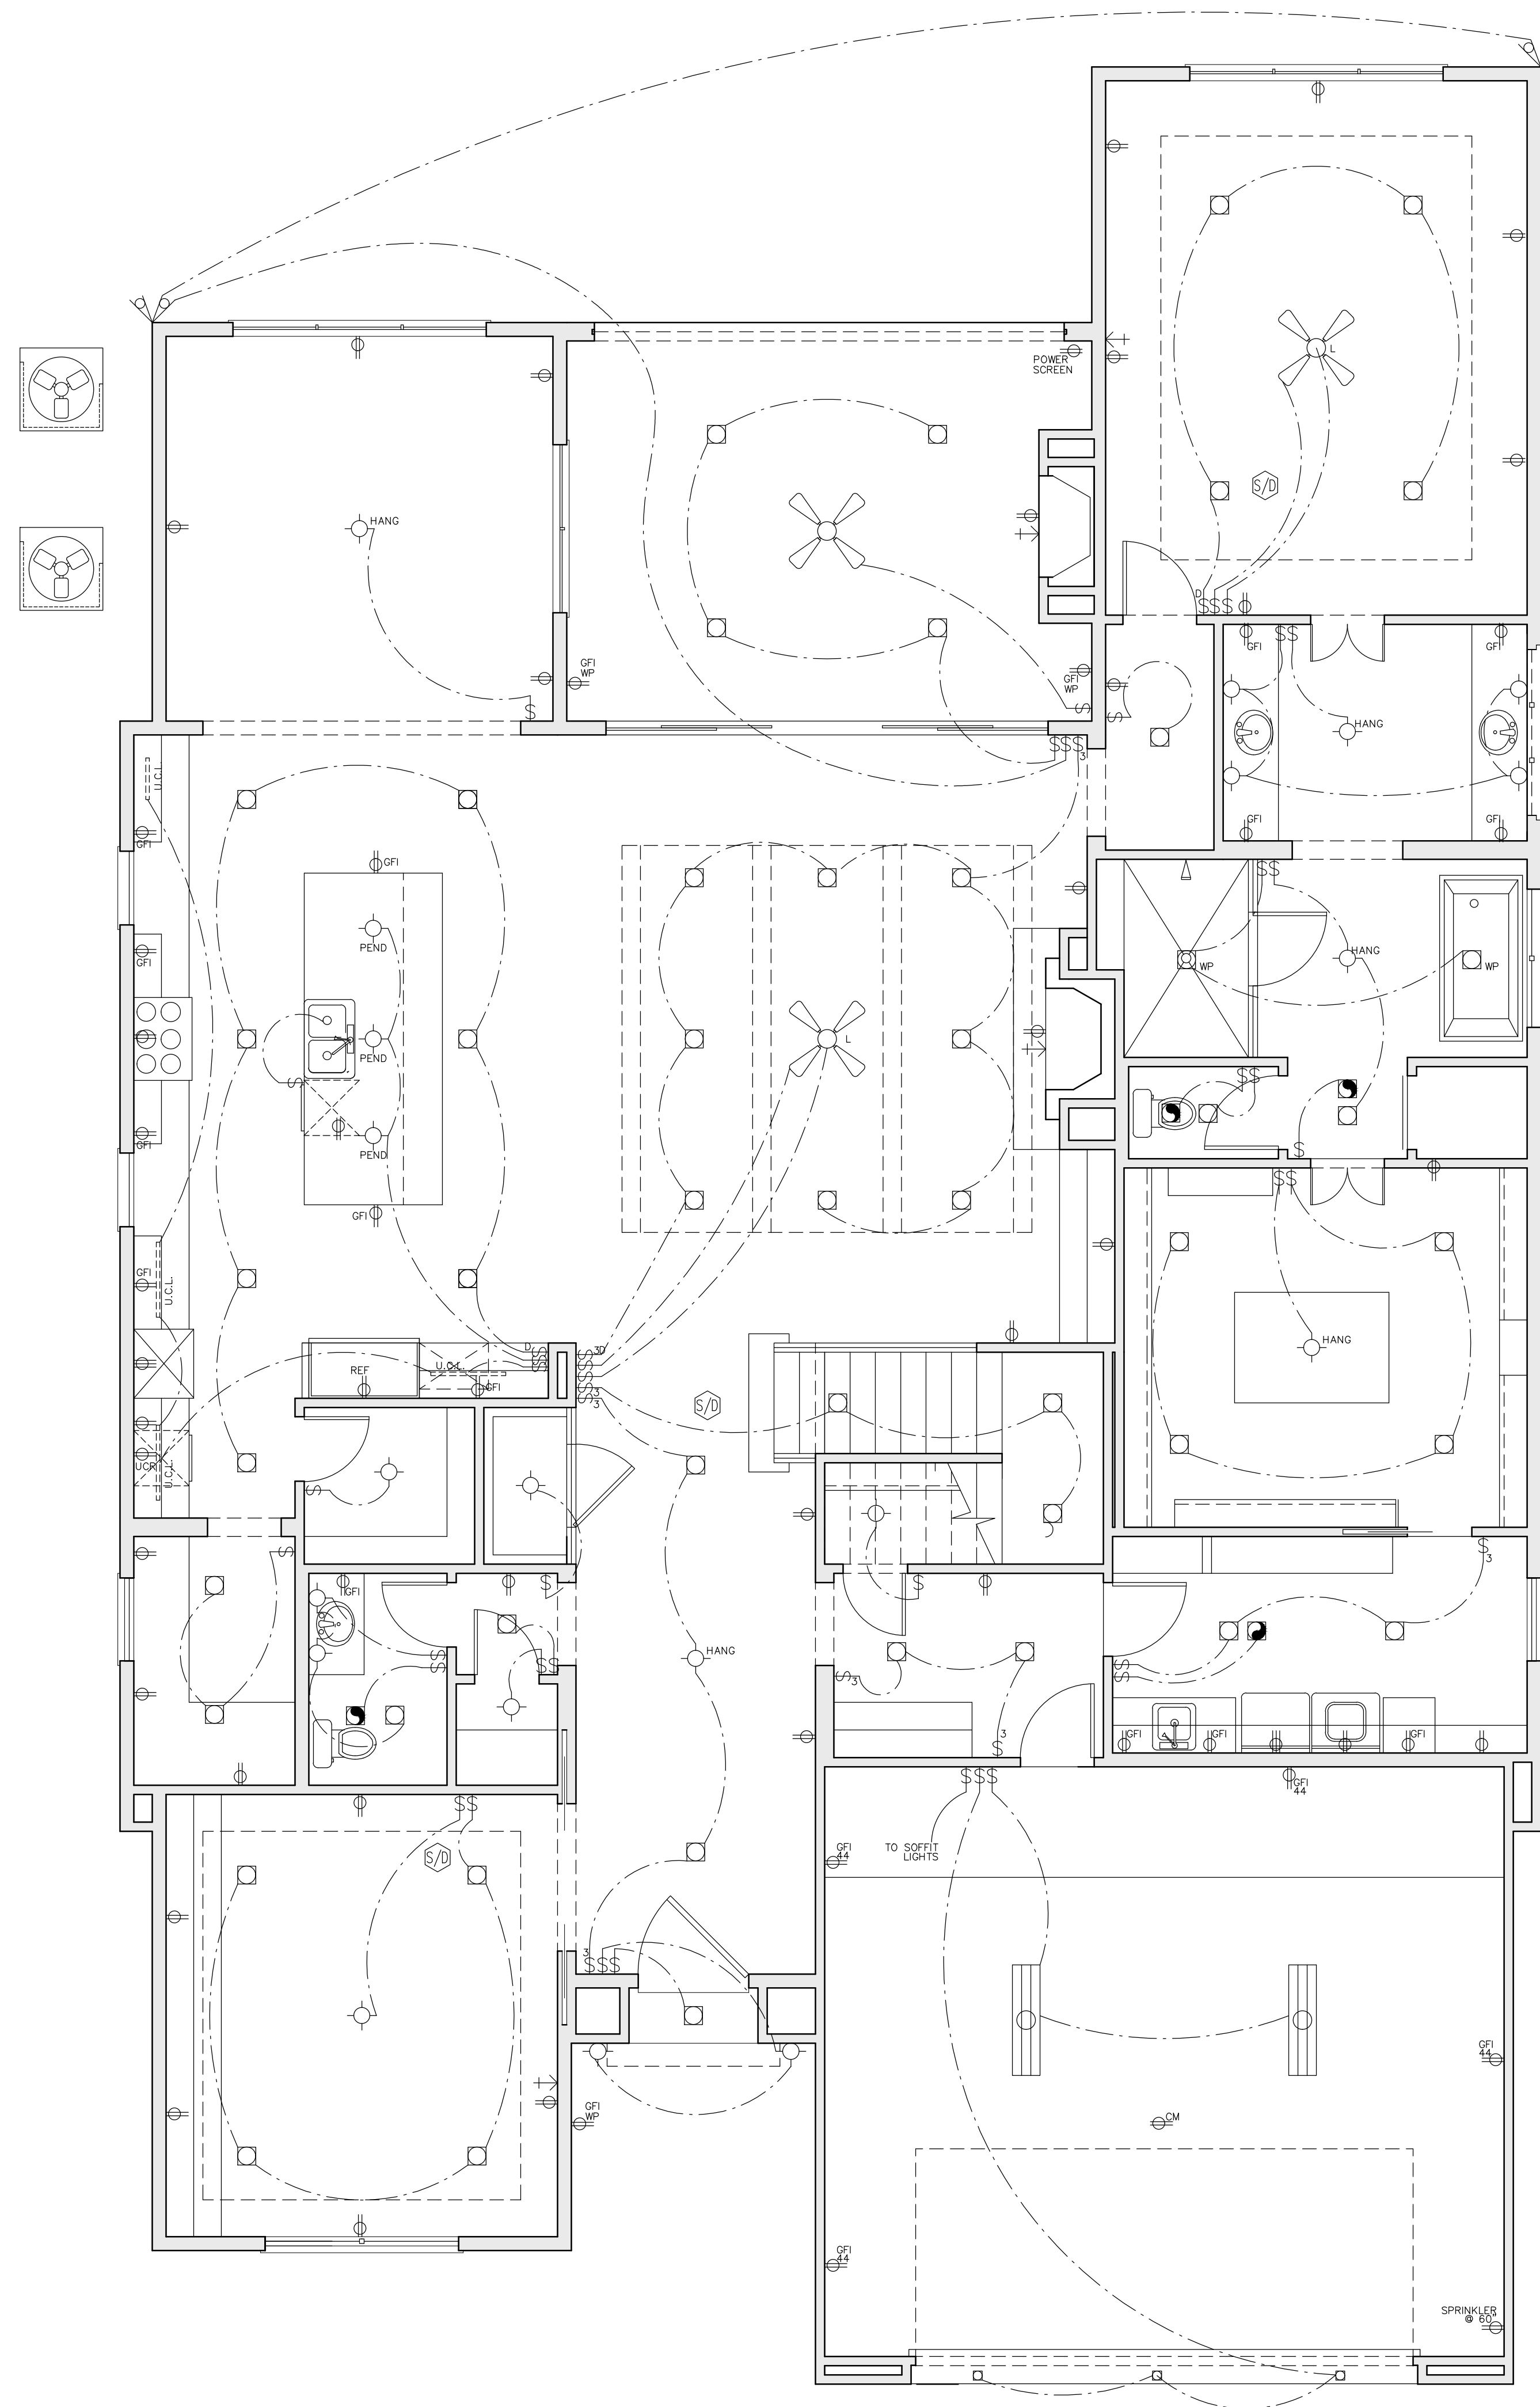

ELECTRIC SYMBOL LEGEND

⊕	110V DUPLEX OUTLET @ 12" AFF.
⊕ ⁴⁴	110V DUPLEX OUTLET @ 44" AFF.
⊕ ^{WP}	110V DUPLEX OUTLET @ WATERPROOF
⊕ ^{GF}	110V DUPLEX OUTLET @ GROUND FAULT INTERRUPT
⊕ ^F	110V DUPLEX OUTLET @ FLOOR FLUG
⊕ ^{CM}	110V DUPLEX OUTLET @ CEILING MOUNT
⊕ ^{3P}	220V THREE PRONG OUTLET
⊕	SINGLE POLE SWITCH
⊕ ^{3P}	THREE POLE SWITCH
⊕ ^D	SINGLE POLE SWITCH W/ DIMMER FEATURE
⊕	RECESSED INCANDESCENT
⊕ ⁹⁰	RECESSED INCANDESCENT - EYEBALL SPOT
⊕ ^{LV}	RECESSED INCANDESCENT - LOW VOLTAGE
⊕ ^{WP}	RECESSED INCANDESCENT - WATERPROOF
⊕ ^{HL}	RECESSED INCANDESCENT - HEAT LAMP
⊕ ^{EX}	EXHAUST FAN THRU ROOF
⊕ ^{WM}	WALL MOUNT INCANDESCENT
⊕	SURFACE MOUNT INCANDESCENT
⊕	PENDANT FIXTURE
⊕	SURFACE MOUNT 2 TUBE (4'-0") FLUORESCENT
⊕	SURFACE MOUNT CEILING FAN (L=LIGHT KIT)
⊕ ^{S/D}	SMOKE DETECTOR - HARDWARE (LOCATE PER CODES)
⊕	SURFACE MOUNT TRACK LIGHT
⊕ ^{UC}	UNDER CABINET SURFACE MOUNT FLUORESCENT
⊕	WALL MOUNT FLOOD (WATERPROOF, SHIELDED)
⊕	TELEVISION (CABLE) CONNECTION
⊕	TELEPHONE OUTLET

① FIRST FLOOR ELECTRICAL PLAN
SCALE: 1/4"=1'-0"



WATSON DESIGN GROUP
3537 W. 7TH SUITE 5
FORT WORTH, TEXAS
0.817.882.8882
WATSONDESIGNGROUP.COM

Copyright, S. Watson Design, Inc. - 2018
These plans are intended to provide the basic construction information necessary for the construction of the building. They are not to be construed as a contract and shall be subject to the terms and conditions of the contract. Any discrepancy, error, and / or omission, if found, is to be brought to the immediate attention of the architect. The architect shall not be responsible for the construction of the building. It is the responsibility of the contractor to obtain all necessary permits, licenses, and approvals from the appropriate authorities before beginning construction of any kind. Note: All Federal, State, and Local codes, ordinances, and restrictions take precedence over any part of these plans. The contractor shall be responsible for obtaining all necessary permits, licenses, and approvals before and during construction. These plans, and their use are the property of Watson Design and are not to be used for construction, reused, traced, or reproduced by any means without the expressed written consent of Watson Design. All rights reserved.


6728 WOODLAND DRIVE
LOT 6, BLOCK 4/5465
PRESTON HILLS,
CITY OF DALLAS
DALLAS COUNTY, TEXAS

PLAN NUMBER
1502118

DATE
1/19/2018

SHEET NUMBER
A6

SCALE 24X36 1/4"=1'

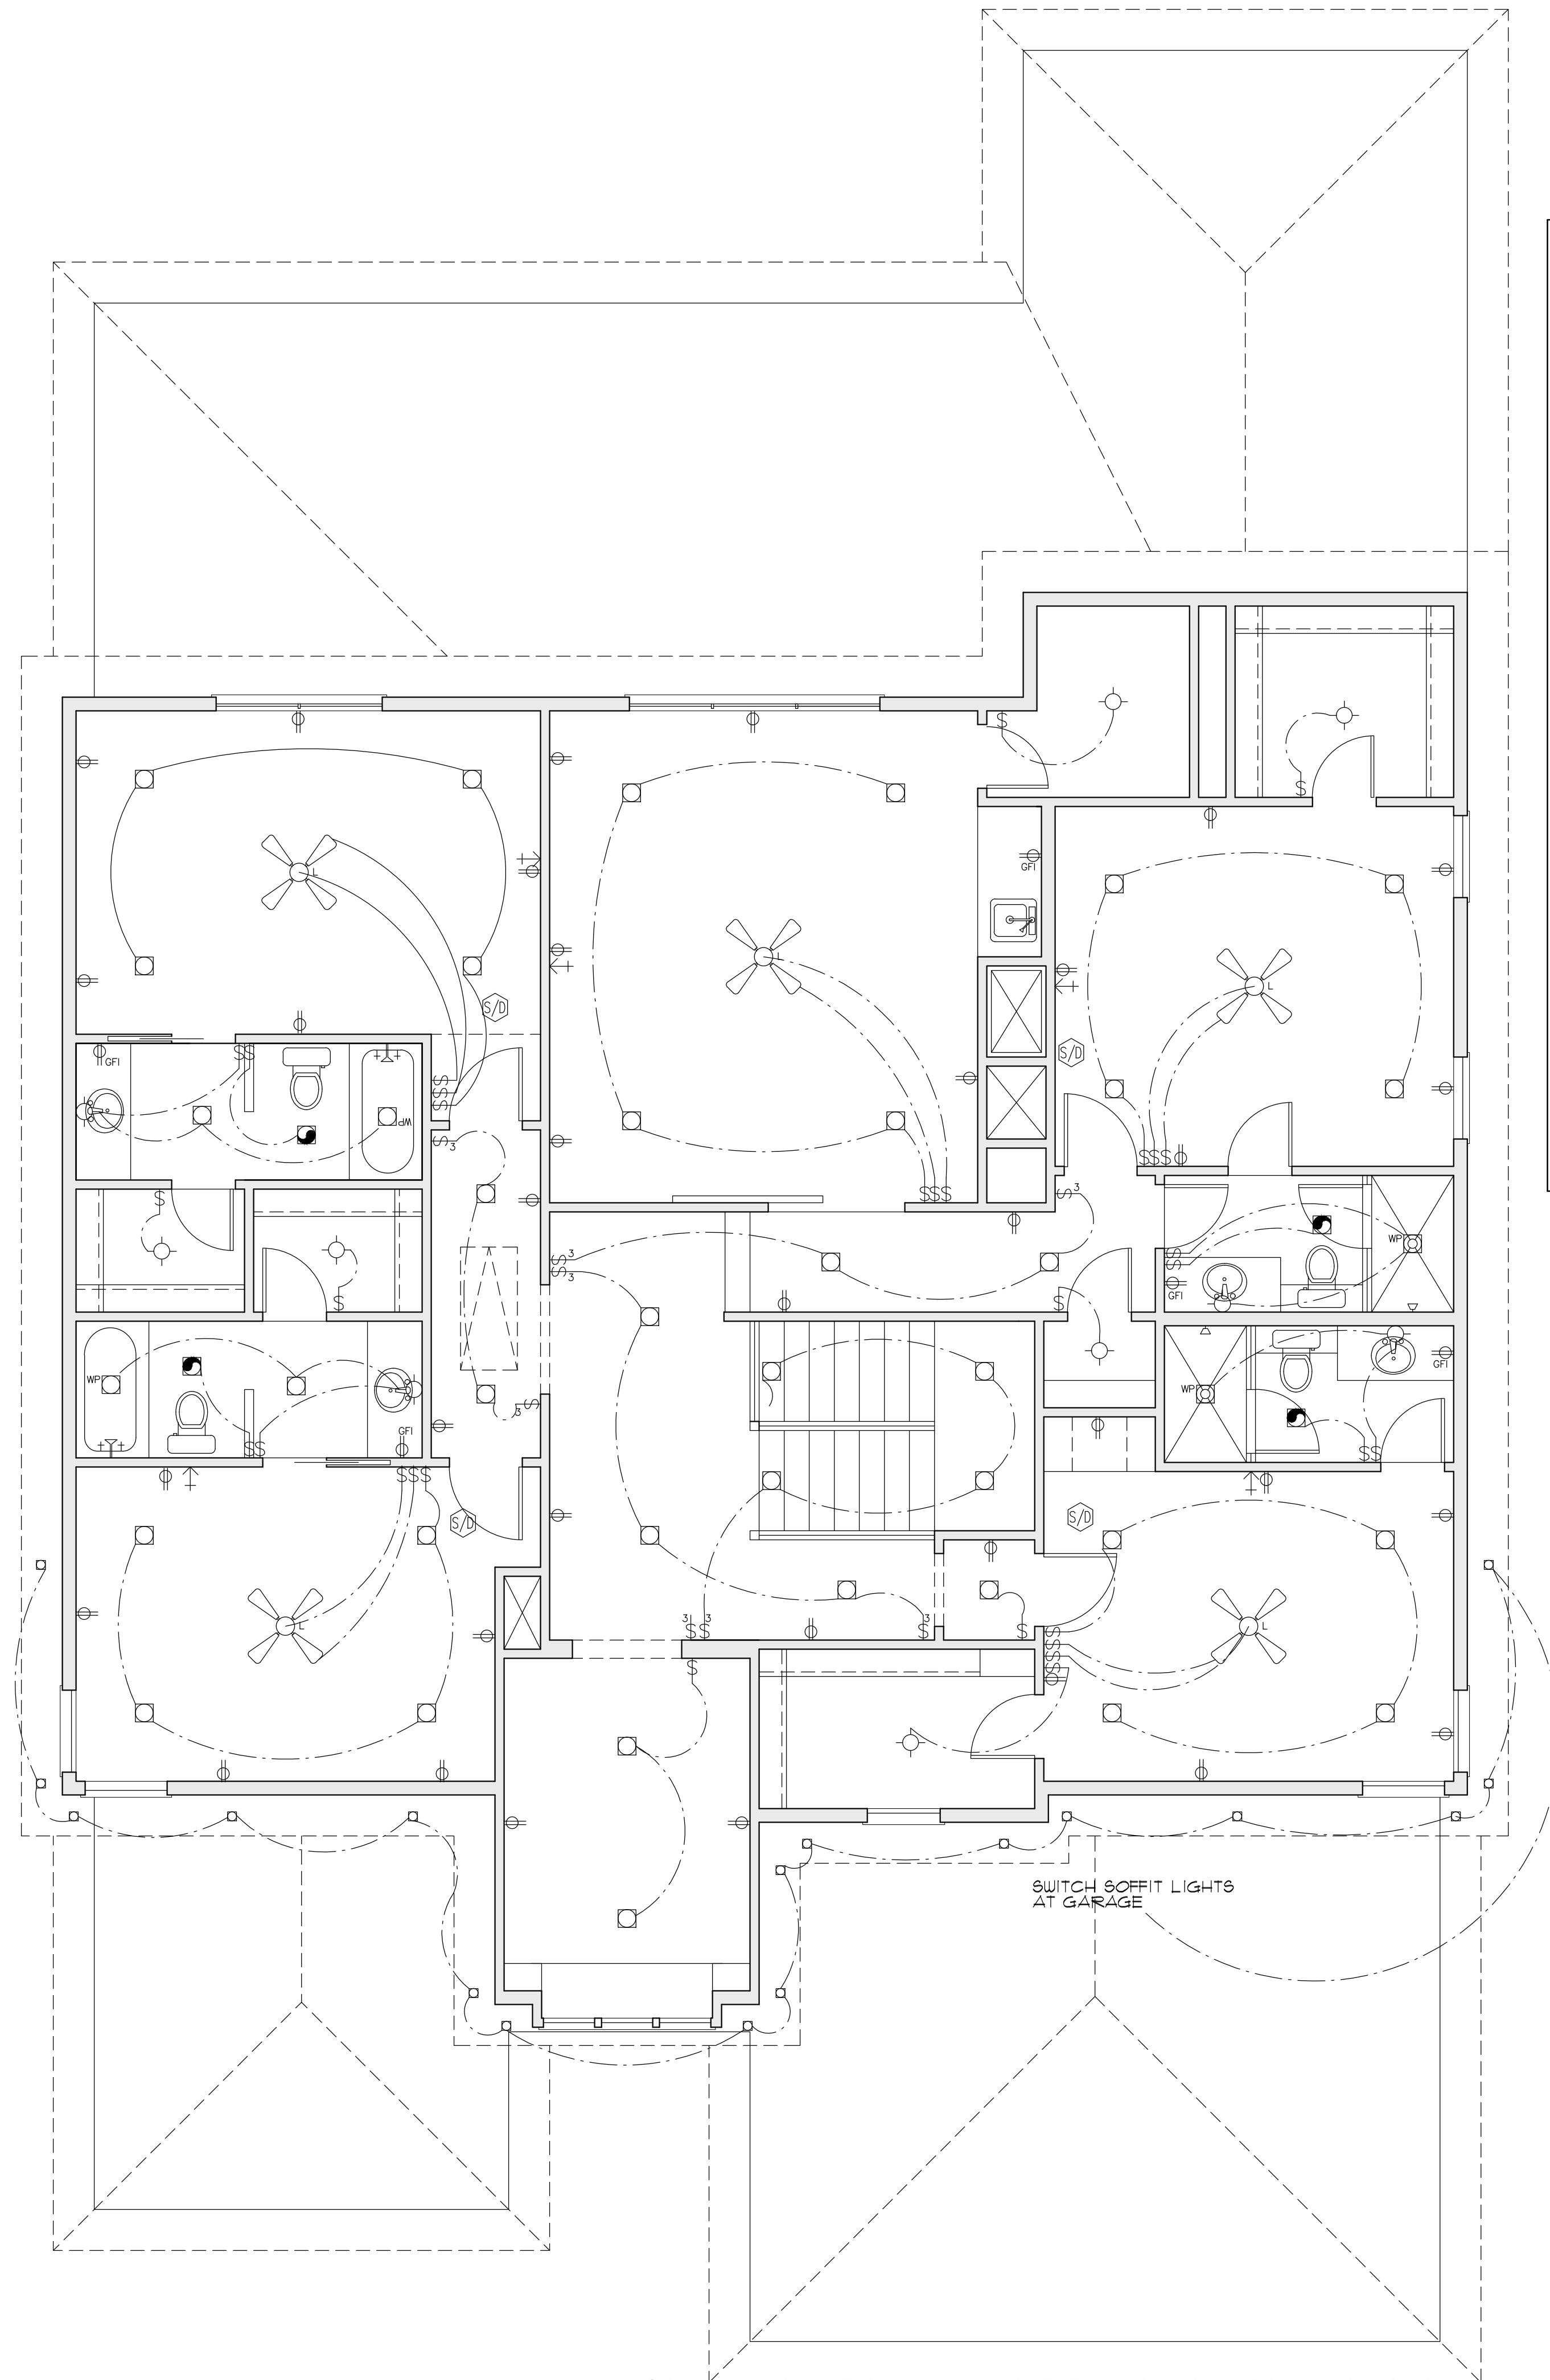

① SECOND FLOOR ELECTRICAL PLAN
SCALE: 1/4"=1'-0"

ELECTRIC SYMBOL LEGEND

- ⊕ 110V DUPLEX OUTLET @ 12" AFF.
- ⊕⁴⁴ 110V DUPLEX OUTLET @ 44" AFF.
- ⊕^{WP} 110V DUPLEX OUTLET @ WATERPROOF
- ⊕^{GFI} 110V DUPLEX OUTLET @ GROUND FAULT INTERRUPT
- ⊕^{FF} 110V DUPLEX OUTLET @ FLOOR FLUG
- ⊕^{CM} 110V DUPLEX OUTLET @ CEILING MOUNT
- ⊕ 220V THREE PRONG OUTLET

- ⊖ SINGLE POLE SWITCH
- ⊖³ THREE POLE SWITCH
- ⊖^W SINGLE POLE SWITCH W/ DIMMER FEATURE

- ⊠ RECESSED INCANDESCENT
- ⊠^{ES} RECESSED INCANDESCENT - EYEBALL SPOT
- ⊠^L RECESSED INCANDESCENT - LOW VOLTAGE
- ⊠^{WP} RECESSED INCANDESCENT - WATERPROOF
- ⊠^H RECESSED INCANDESCENT - HEAT LAMP
- ⊠ EXHAUST FAN THRU ROOF
- ⊠ WALL MOUNT INCANDESCENT
- ⊠ SURFACE MOUNT INCANDESCENT
- ⊠ PENDANT FIXTURE
- ⊠ SURFACE MOUNT 2 TUBE (4'-0") FLUORESCENT
- ⊠ SURFACE MOUNT CEILING FAN (L-LIGHT KIT)
- ⊠ S/D SMOKE DETECTOR - HARDWIRED (LOCATE PER CODES)
- ⊠ SURFACE MOUNT TRACK LIGHT
- ⊠ UNDER CABINET SURFACE MOUNT FLUORESCENT
- ⊠ WALL MOUNT FLOOD (WATERPROOF, SHIELDED)
- ⊠ TELEVISION (CABLE) CONNECTION
- ⊠ TELEPHONE OUTLET



WATSON DESIGN GROUP
3537 W. 7TH SUITE 5
FORT WORTH, TEXAS
0.817.882.8882
WATSONDESIGNGROUP.COM

Copyright, S. Watson Design, Inc. - 2018
These plans are intended to provide the basic construction information necessary for the construction of the project. It is the responsibility of the contractor, by the builder or the person in authority of this project. Any discrepancy, error, and / or omission, if found, is to be brought to the immediate attention of the architect or engineer. The architect and engineer do not warrant, represent, or guarantee that the plans are complete and correct. The architect and engineer are not responsible for any construction, foundation, structural, or other work that is done in violation of any applicable codes, ordinances, and restrictions that take precedence over any part of these plans. These plans are the property of Watson Design and are not to be used for construction, re-used, traced, or reproduced by any means without the expressed written consent of Watson Design. All rights reserved.

6728 WOODLAND DRIVE
LOT 6, BLOCK 4/5465
PRESTON HILLS,
CITY OF DALLAS
DALLAS COUNTY, TEXAS

PLAN NUMBER
1502118

DATE
1/19/2018

SHEET NUMBER
A1

SCALE 24X36 1/4"=1'