



1. ROOF PLAN
SCALE 1/8"=1'-0"

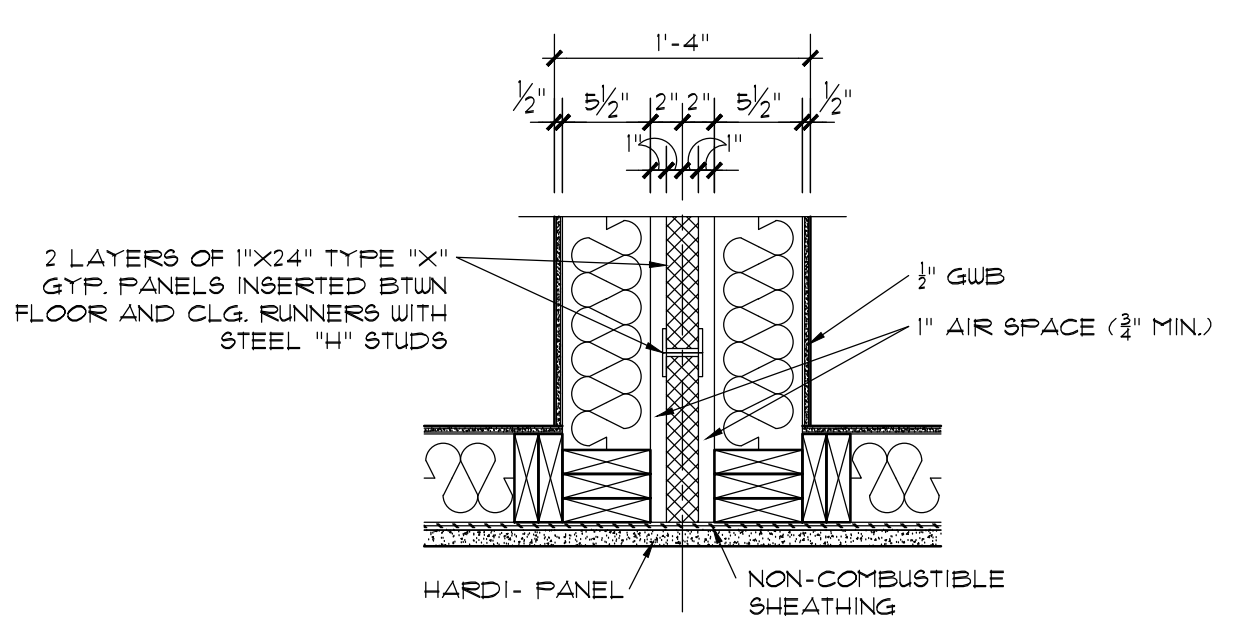


5 2 HOUR FIRE RATED WALL DETAIL
GA FILE NO. ASW 1000, UL U336
SCALE 1"=1'

*NOTE: 2-HOUR WALL DETAIL SPECIFIES "DENSGLASS ULTRA SHAFTLINER". ALTERNATE METHODS OF CONSTRUCTION AS ALLOWED BY CITY OF DALLAS MAY BE USED UPON APPROVAL.

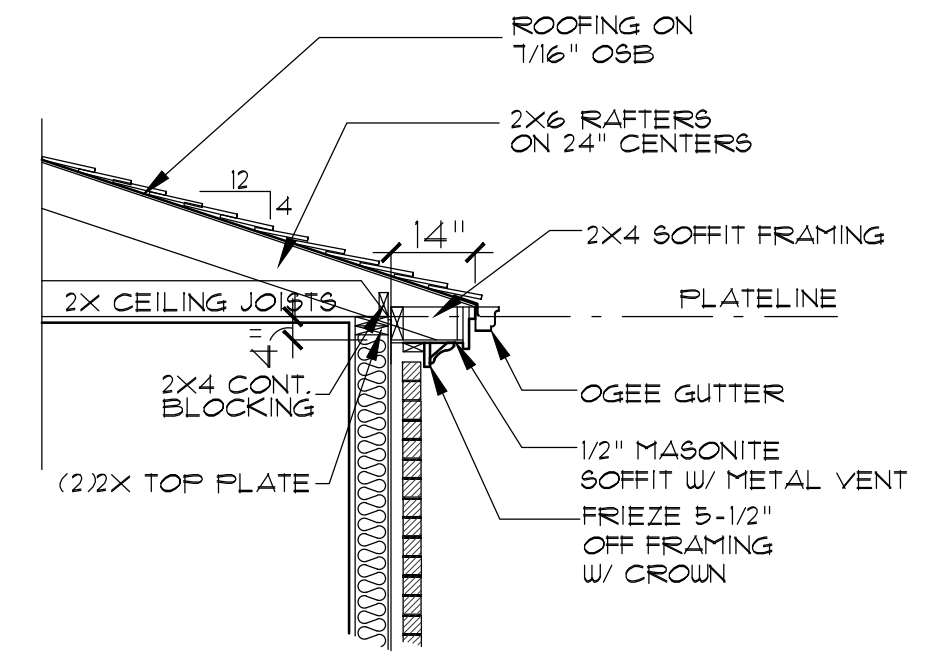

EAVE DETAIL
4:12
SCALE 3/8"=1'

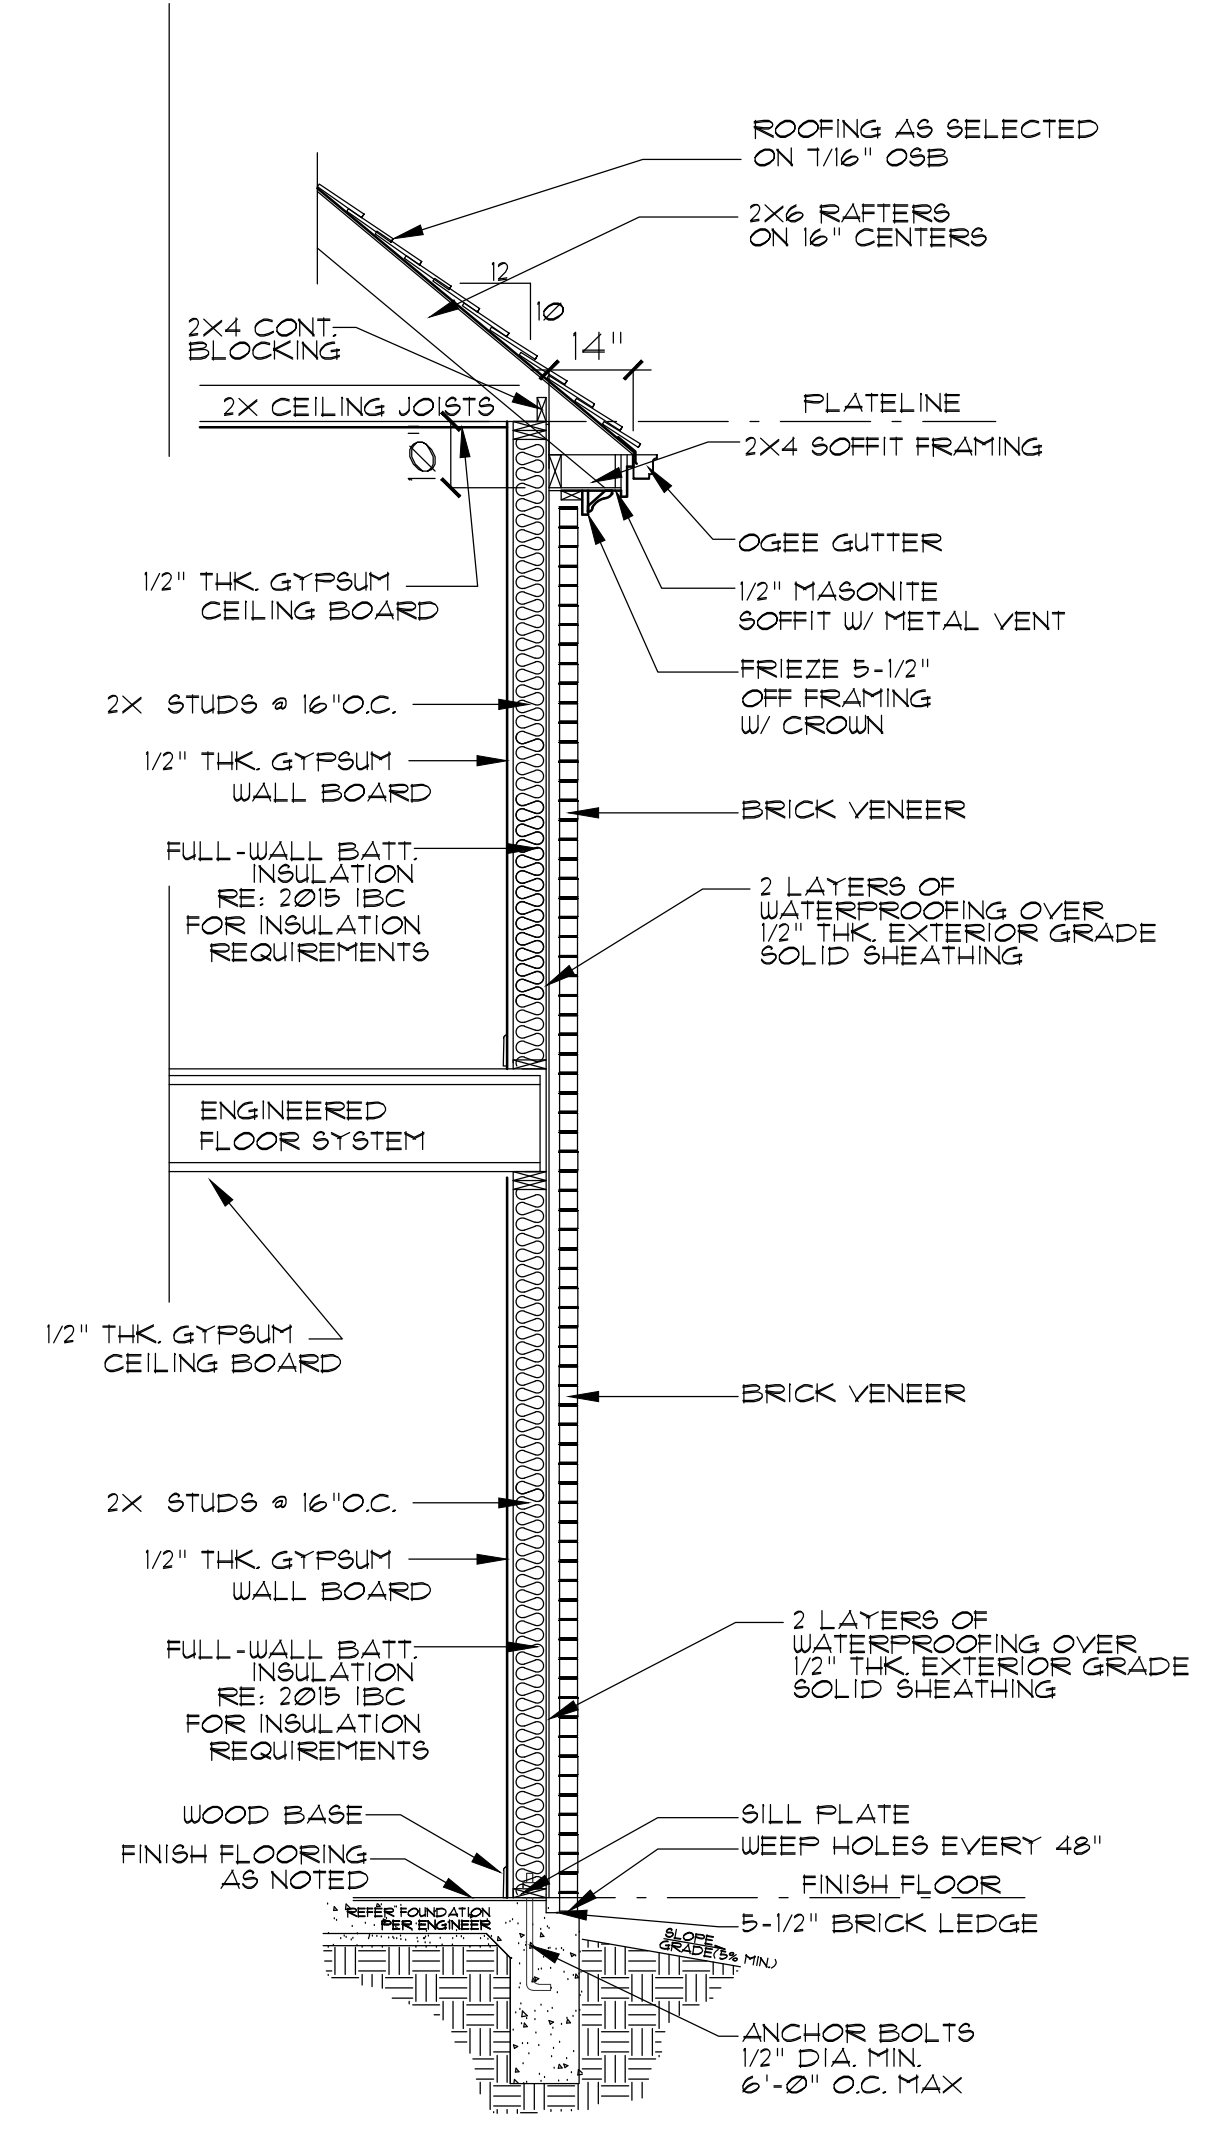


- NOTE:
1. VERIFY WITH WINDOW MANUFACTURER FOR TRUE ROUGH OPENING SIZES.
 2. DOORS AND WINDOWS BY BUILDER/OWNER.
 3. $\text{\textcircled{T}}$ TEMPERED GLASS. RE: FLOOR PLANS.

WINDOW SCHEDULE						UNIT A		WINDOW SCHEDULE						UNIT B	
MARK	QTY	WIDTH	HEIGHT	TYPE	WALL	DESCRIPTION		MARK	QTY	WIDTH	HEIGHT	TYPE	WALL	DESCRIPTION	
(A)	1	3'-0"	5'-0"	FIXED	2X4	ENTRY - 1L		(A)	1	3'-0"	5'-0"	FIXED	2X4	ENTRY - 1L	
(B)	2	3'-0"	2'-0"	FIXED	2X4	GREAT ROOM - 1L		(B)	2	3'-0"	2'-0"	FIXED	2X4	GREAT ROOM - 1L	
(C)	1	2W-3'-0"	5'-0"	CASEMENT	2X4	OWNER BEDROOM - DL	EGRESS	(C)	1	2W-3'-0"	5'-0"	CASEMENT	2X4	OWNER BEDROOM - DL	EGRESS
(D)	2	2W-3'-0"	5'-0"	FIXED	2X4	LOFT - 1L		(D)	2	2W-3'-0"	5'-0"	FIXED	2X4	LOFT - 1L	
(E)	—	—	—	—	—	—	—	(E)	—	—	—	—	—	—	—
(F)	2	2W-3'-0"	5'-0"	CASEMENT	2X4	BEDROOM #2, #3 - 1L	EGRESS	(F)	2	2W-3'-0"	5'-0"	CASEMENT	2X4	BEDROOM #2, #3 - 1L	EGRESS

DOOR SCHEDULE - EXTERIOR						DOOR SCHEDULE - EXTERIOR								
MARK	QTY	WIDTH	HEIGHT	TYPE	WALL	DESCRIPTION		MARK	QTY	WIDTH	HEIGHT	TYPE	WALL	DESCRIPTION
(1)	1	3'-0"	8'-0"	EXTERIOR	2X4	FRONT DOOR - PER SELECTION		(1)	1	3'-0"	8'-0"	EXTERIOR	2X4	FRONT DOOR - PER SELECTION
(2)	1	16'-0"	8'-0"	EXTERIOR	2X4	SLIDING DOOR UNIT - 1L		(2)	1	16'-0"	8'-0"	EXTERIOR	2X4	SLIDING DOOR UNIT - 1L
(3)	1	2'-8"	8'-0"	EXTERIOR	2X4	TO GARAGE - SC		(3)	1	2'-8"	8'-0"	EXTERIOR	2X4	TO GARAGE - SC

LOT COVERAGE PERCENTAGE (%)	
LOT AREA:	8,062 sq.ft.
SLAB AREA	3,232 sq.ft.
PERCENTAGE LOT COVERAGE	40.0%

AREA TABULATION:	UNIT A	UNIT B
FIRST FLOOR A/C:	899 sq.ft.	899 sq.ft.
SECOND FLOOR A/C:	1,335 sq.ft.	1,335 sq.ft.
TOTAL A/C:	2,234 sq.ft.	2,234 sq.ft.
GARAGE:	528 sq.ft.	528 sq.ft.
REAR PORCH:	189 sq.ft.	189 sq.ft.
TOTAL SLAB:	1,616 sq.ft.	1,616 sq.ft.
TOTAL AREA UNDER ROOF:	2,951 sq.ft.	2,951 sq.ft.

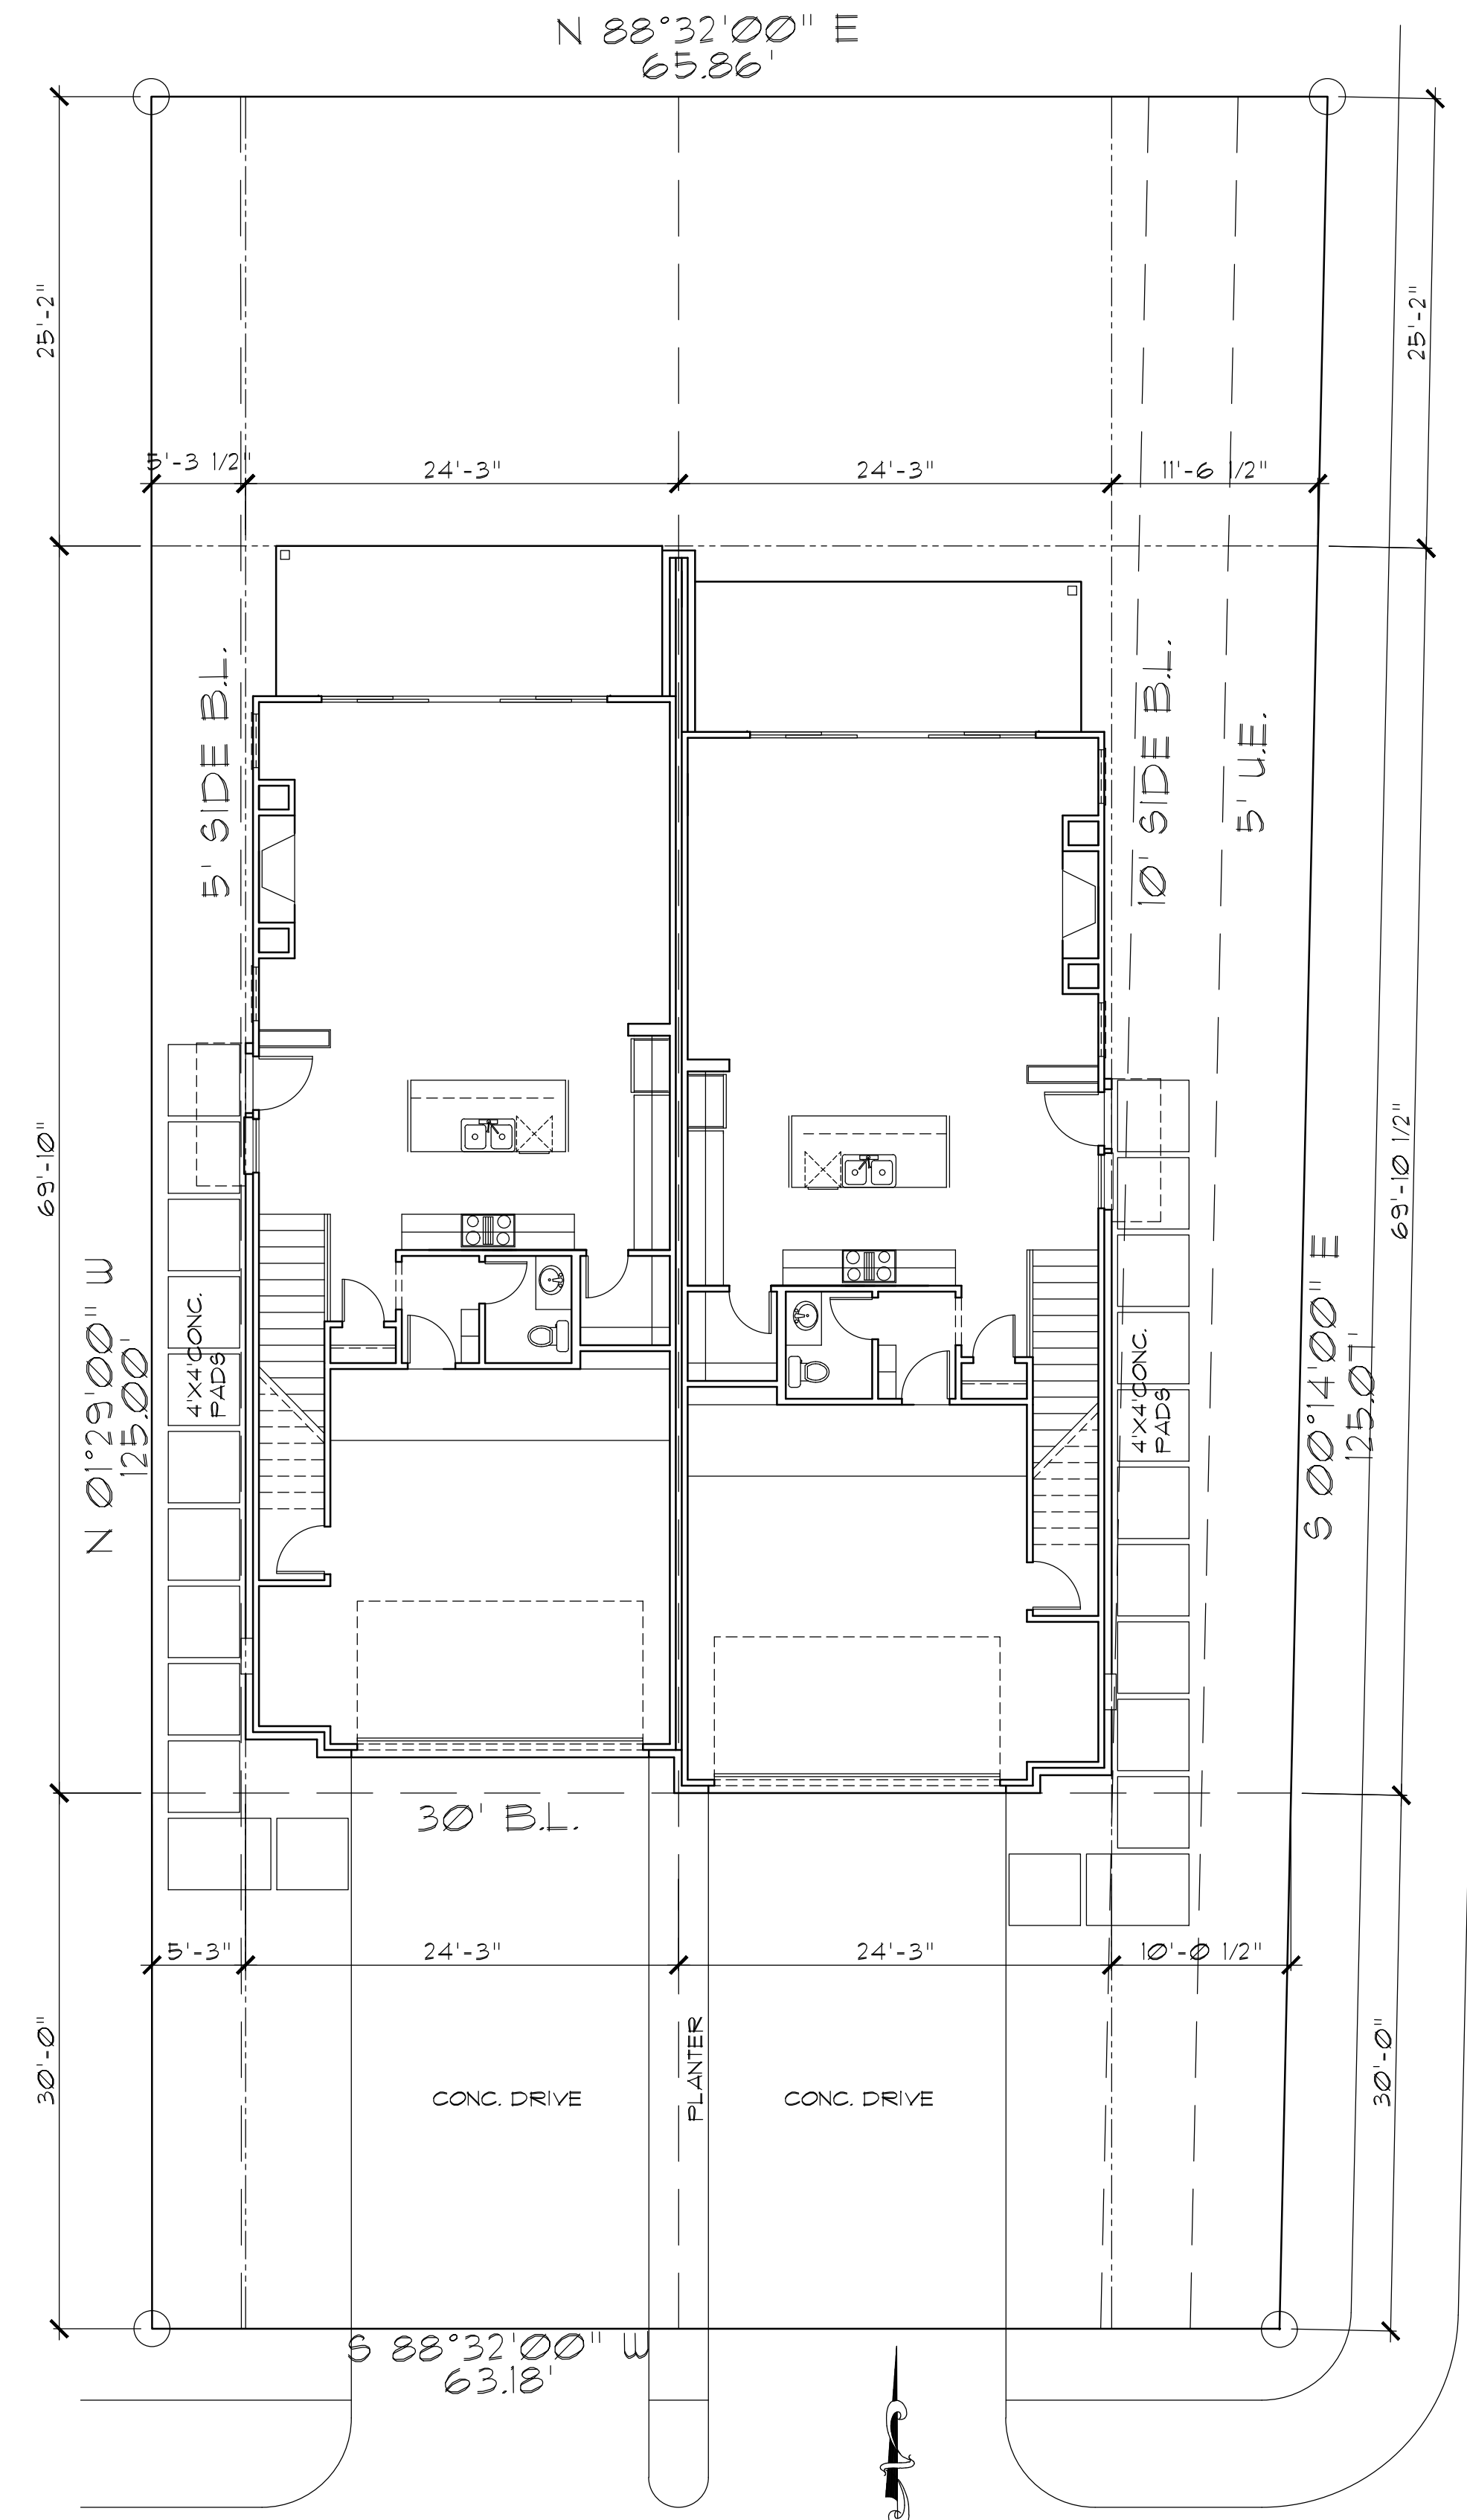

SITE PLAN
SCALE 1/8"=1'

4621 COWAN DRIVE
LOT 1, BLOCK A/4826
LOVER'S LANE VILLAGE
DALLAS TEXAS
DALLAS COUNTY



WATSON DESIGN GROUP
3537 W. 7TH SUITE 5
FORT WORTH, TEXAS
0.817.882.8882
WATSONDESIGNGROUP.COM

Copyright, S. Watson Design, Inc. - 2018
These plans are provided for informational purposes only. The user assumes all responsibility for the accuracy and completeness of the information. The user shall be responsible for obtaining all necessary permits and approvals from the appropriate authorities. The user shall be responsible for obtaining all necessary engineering services, including but not limited to, structural, mechanical, electrical, and plumbing. The user shall be responsible for obtaining all necessary approvals from the appropriate authorities. 

OLERIO HOMES
4621 COWAN DRIVE
LOT 1, BLOCK A/4826
LOVER'S LANE VILLAGE
DALLAS TEXAS
DALLAS COUNTY

PLAN NUMBER
COWAN

DATE
2/28/2018


SHEET NUMBER
A1

SCALE 24X36 1/4"=1'



WATSON DESIGN GROUP
 3537 W. 7TH SUITE 5
 FORT WORTH, TEXAS
 0.817.882.8882
 WATSONDESIGNGROUP.COM

Copyright, S. Watson Design, Inc. - 2018
 These plans are intended to provide the basic construction information necessary for the construction of the project. The information is provided as a guide only and is not intended to be a substitute for the professional judgment and expertise of the architect or engineer. The architect and engineer assume no responsibility for any errors, omissions, or discrepancies in these plans, and they are not to be used for construction, resale, lease, or reproduction without the expressed written consent of Watson Design. All rights reserved.

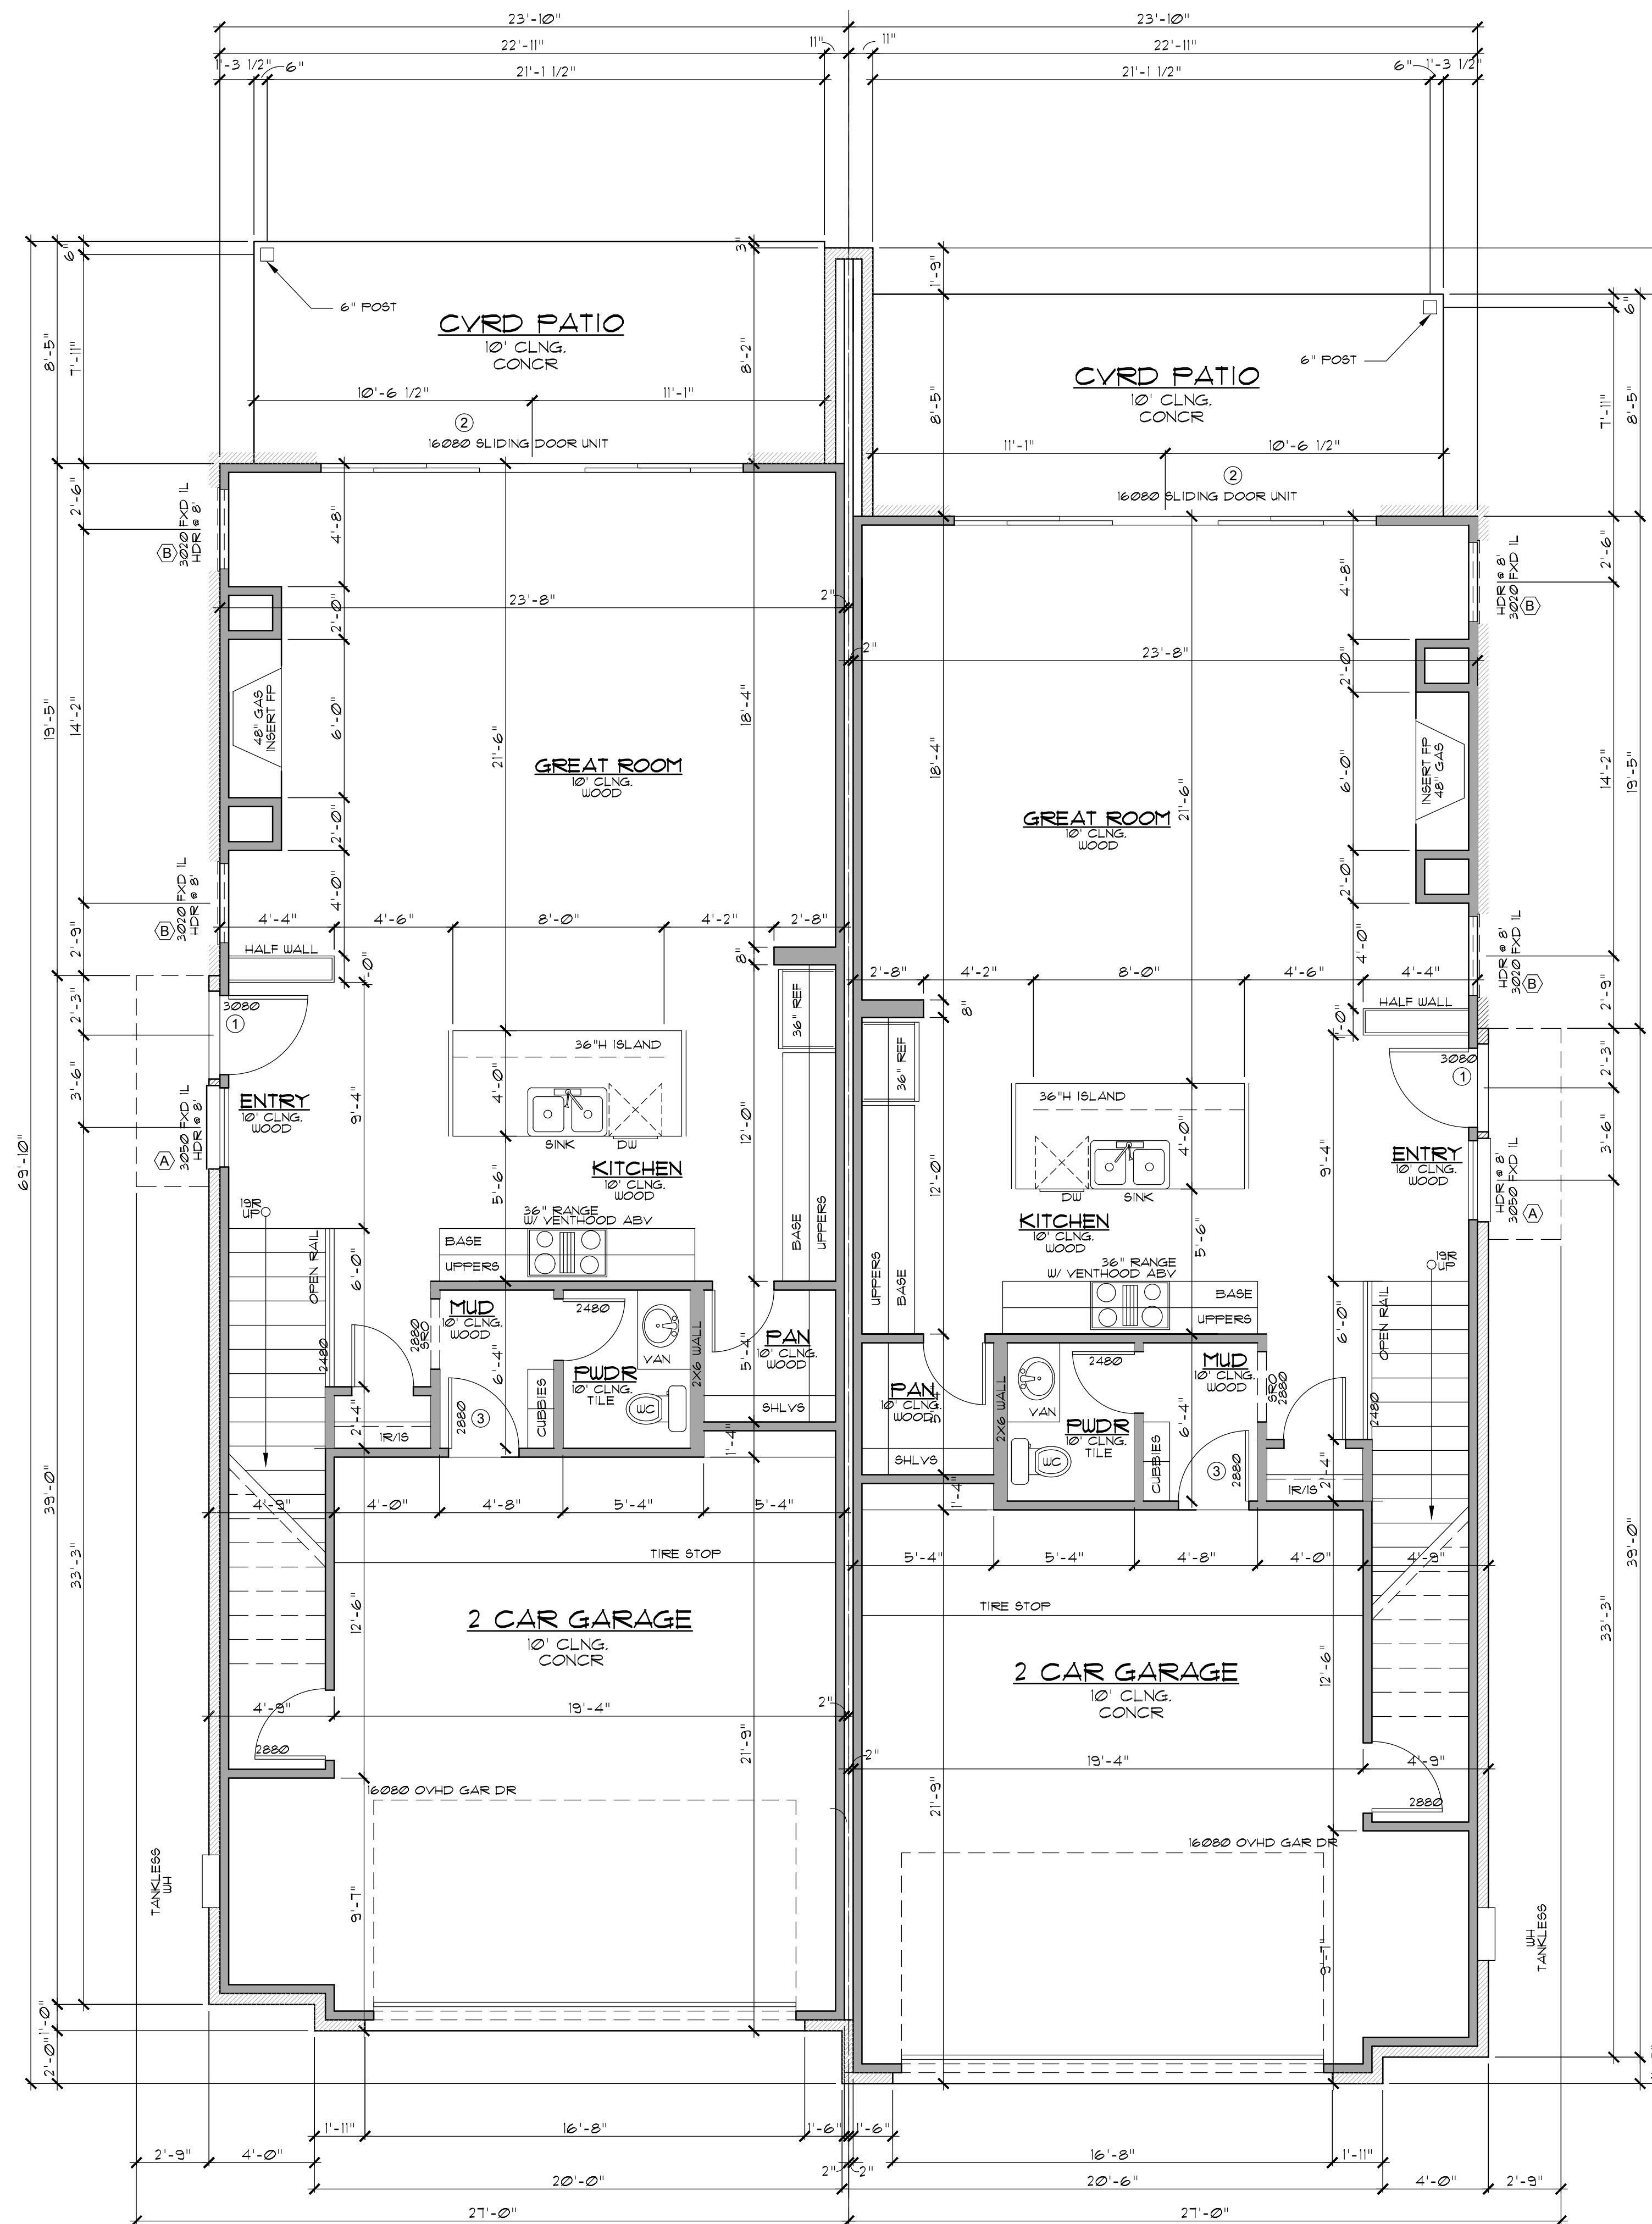

① FIRST FLOOR PLAN UNIT "A"
 SCALE: 1/4"=1'-0"

② FIRST FLOOR PLAN UNIT "B"
 SCALE: 1/4"=1'-0"

OLERIO HOMES
 4621 COWAN DRIVE
 LOT 1, BLOCK A/4826
 LOVER'S LANE VILLAGE
 DALLAS TEXAS
 DALLAS COUNTY

PLAN NUMBER
 COWAN

DATE
 2/28/2018


SHEET NUMBER
 A2

SCALE 24X36 1/4"=1'



WATSON DESIGN GROUP
 3537 W. 7TH SUITE 5
 FORT WORTH, TEXAS
 0.817.862.8882
 WATSONDESIGNGROUP.COM

Copyright, S. Watson Design, Inc. - 2018
 These plans are intended to provide the basic construction information necessary to build the project. The information is provided as a guide only and is not intended to be a substitute for the professional judgment and expertise of the architect or engineer. The architect and engineer assume no responsibility for any errors, omissions, or discrepancies in these plans. The owner or builder shall obtain complete Engineering Services Foundation, HVAC, and Structural, before beginning construction of any kind. Note: All Federal, State, and Local codes and regulations shall apply. These plans may conflict with any other plans and during construction. These plans, and their use are the property of Watson Design and are not to be used for construction, resale, reuse, or reproduction without the expressed written consent of Watson Design. All rights reserved.

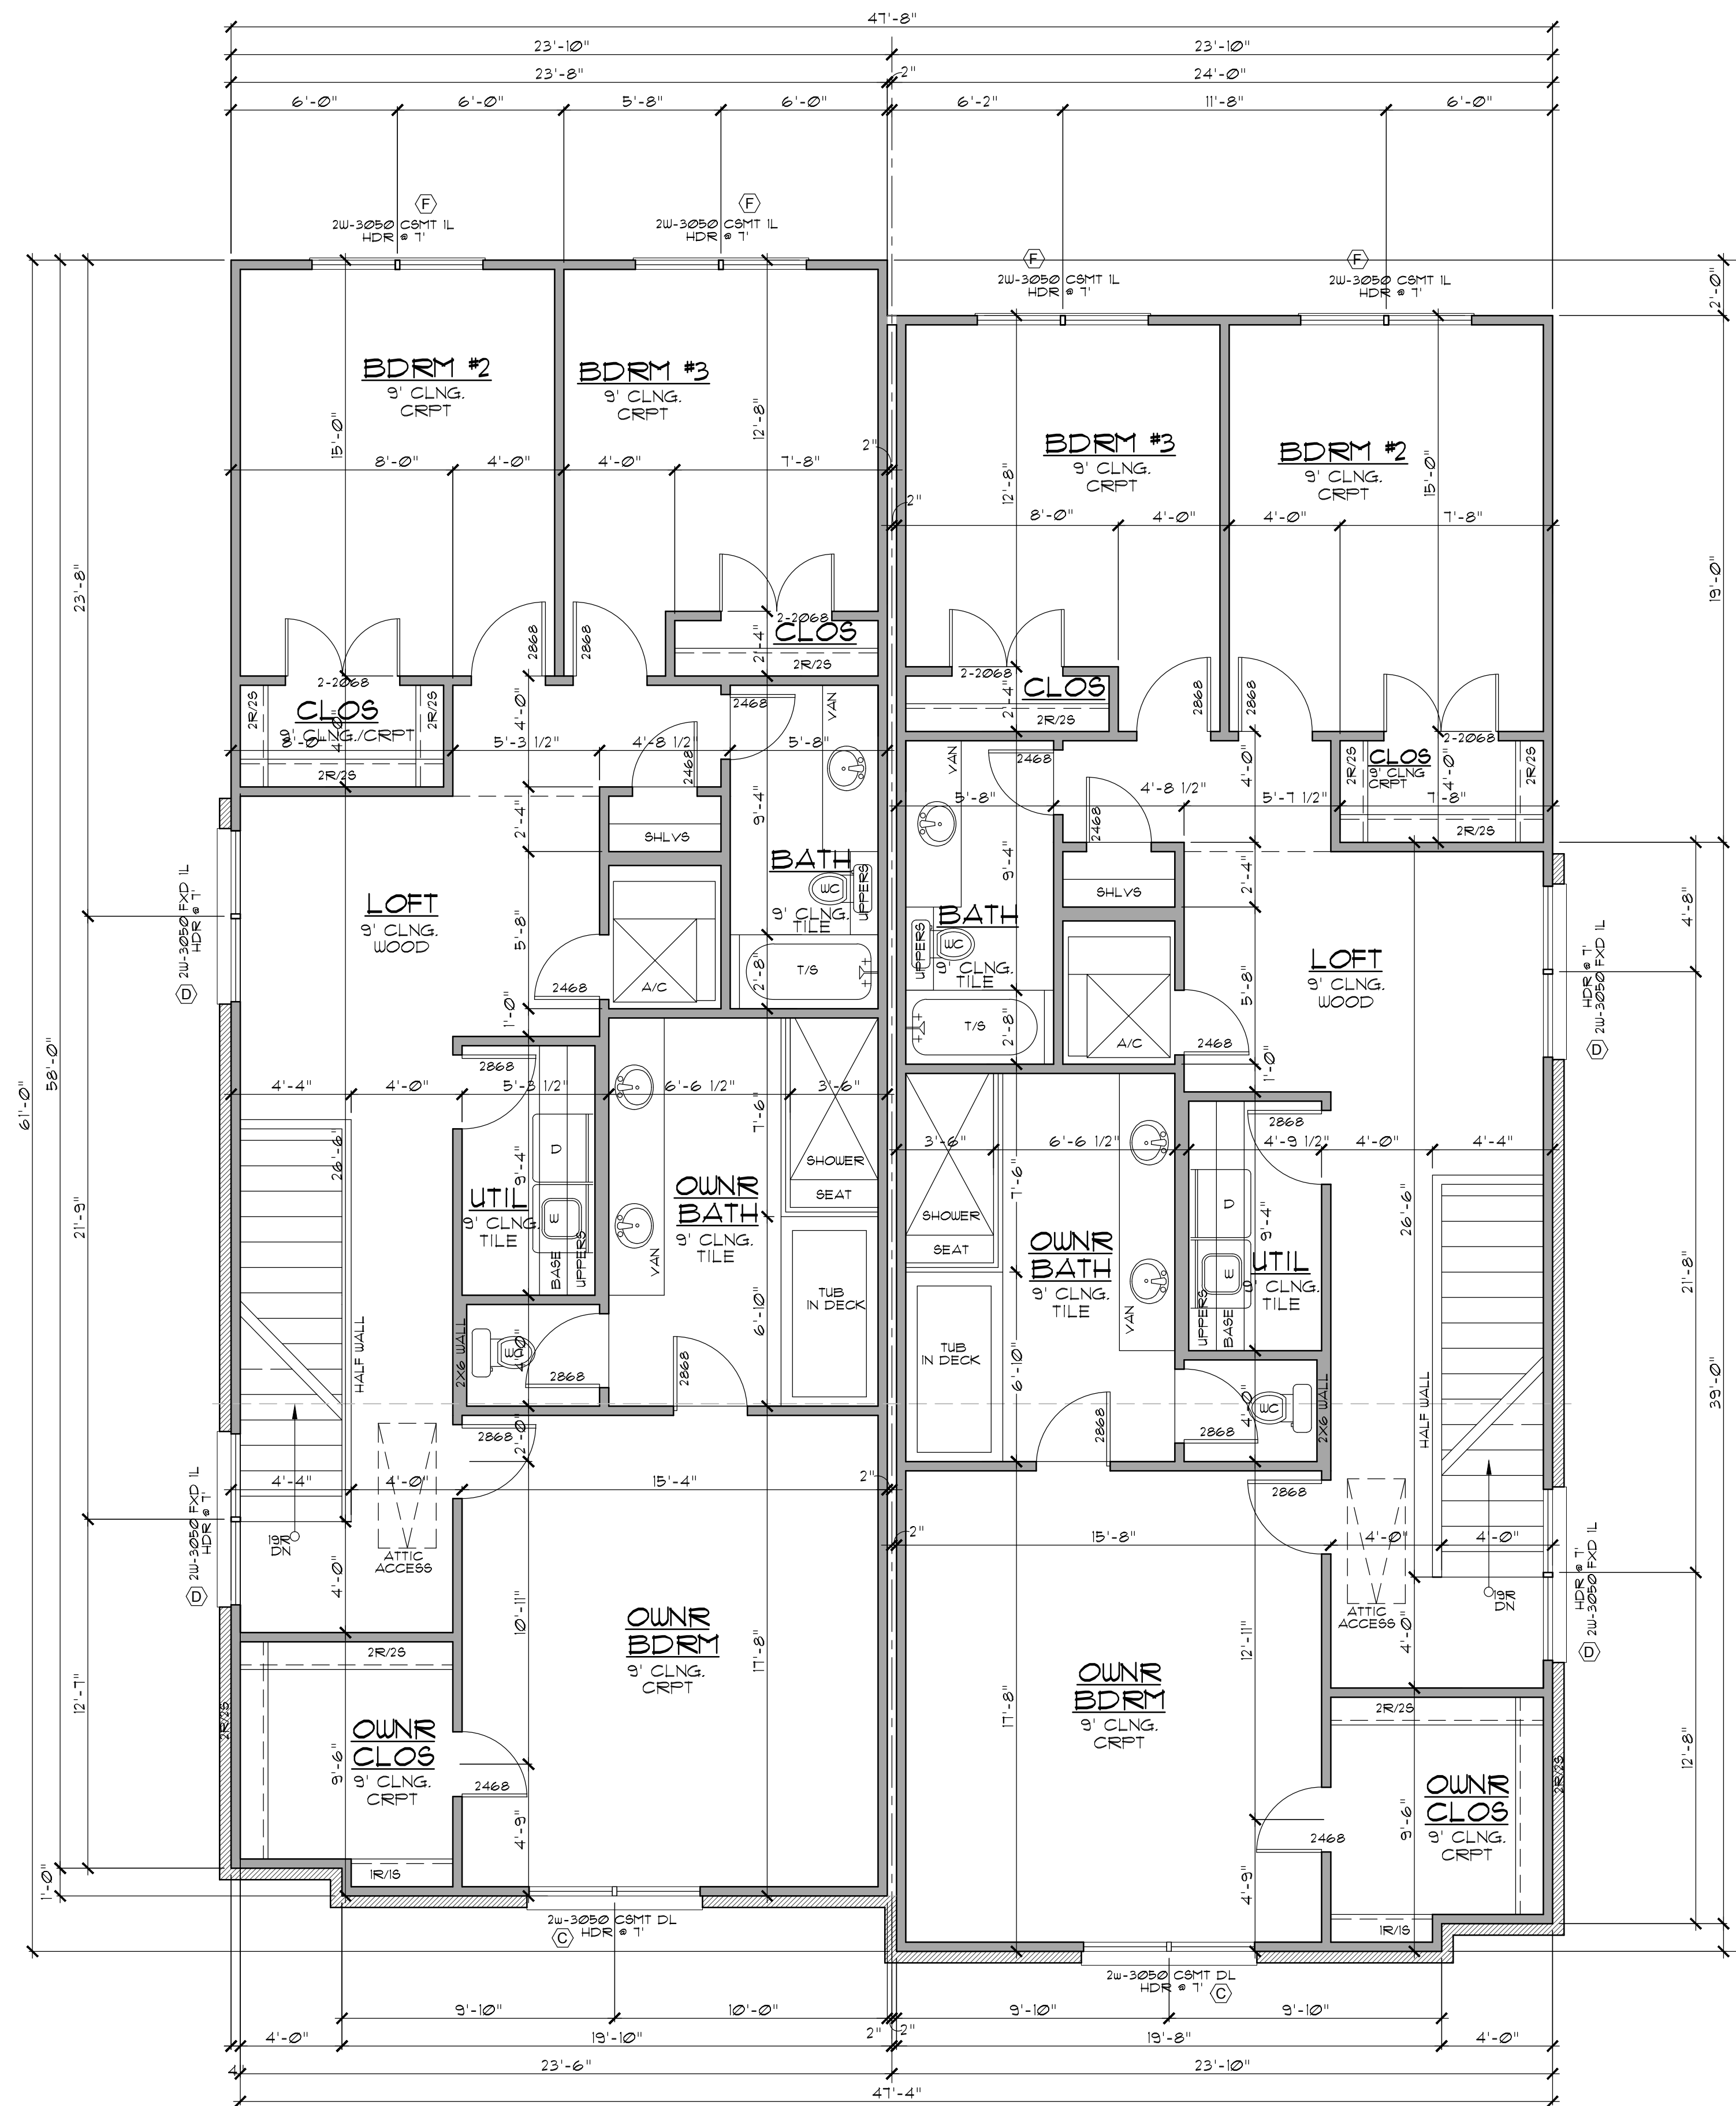

1 SECOND FLOOR PLAN UNIT "A"
 SCALE: 1/4"=1'-0"

2 SECOND FLOOR PLAN UNIT "B"
 SCALE: 1/4"=1'-0"

OLERIO HOMES


4621 COWAN DRIVE
 LOT 1, BLOCK A/4826
 LOVER'S LANE VILLAGE
 DALLAS TEXAS
 DALLAS COUNTY

PLAN NUMBER
 COWAN

DATE
 2/28/2018


SHEET NUMBER
 A3

SCALE 24X36 1/4"=1'

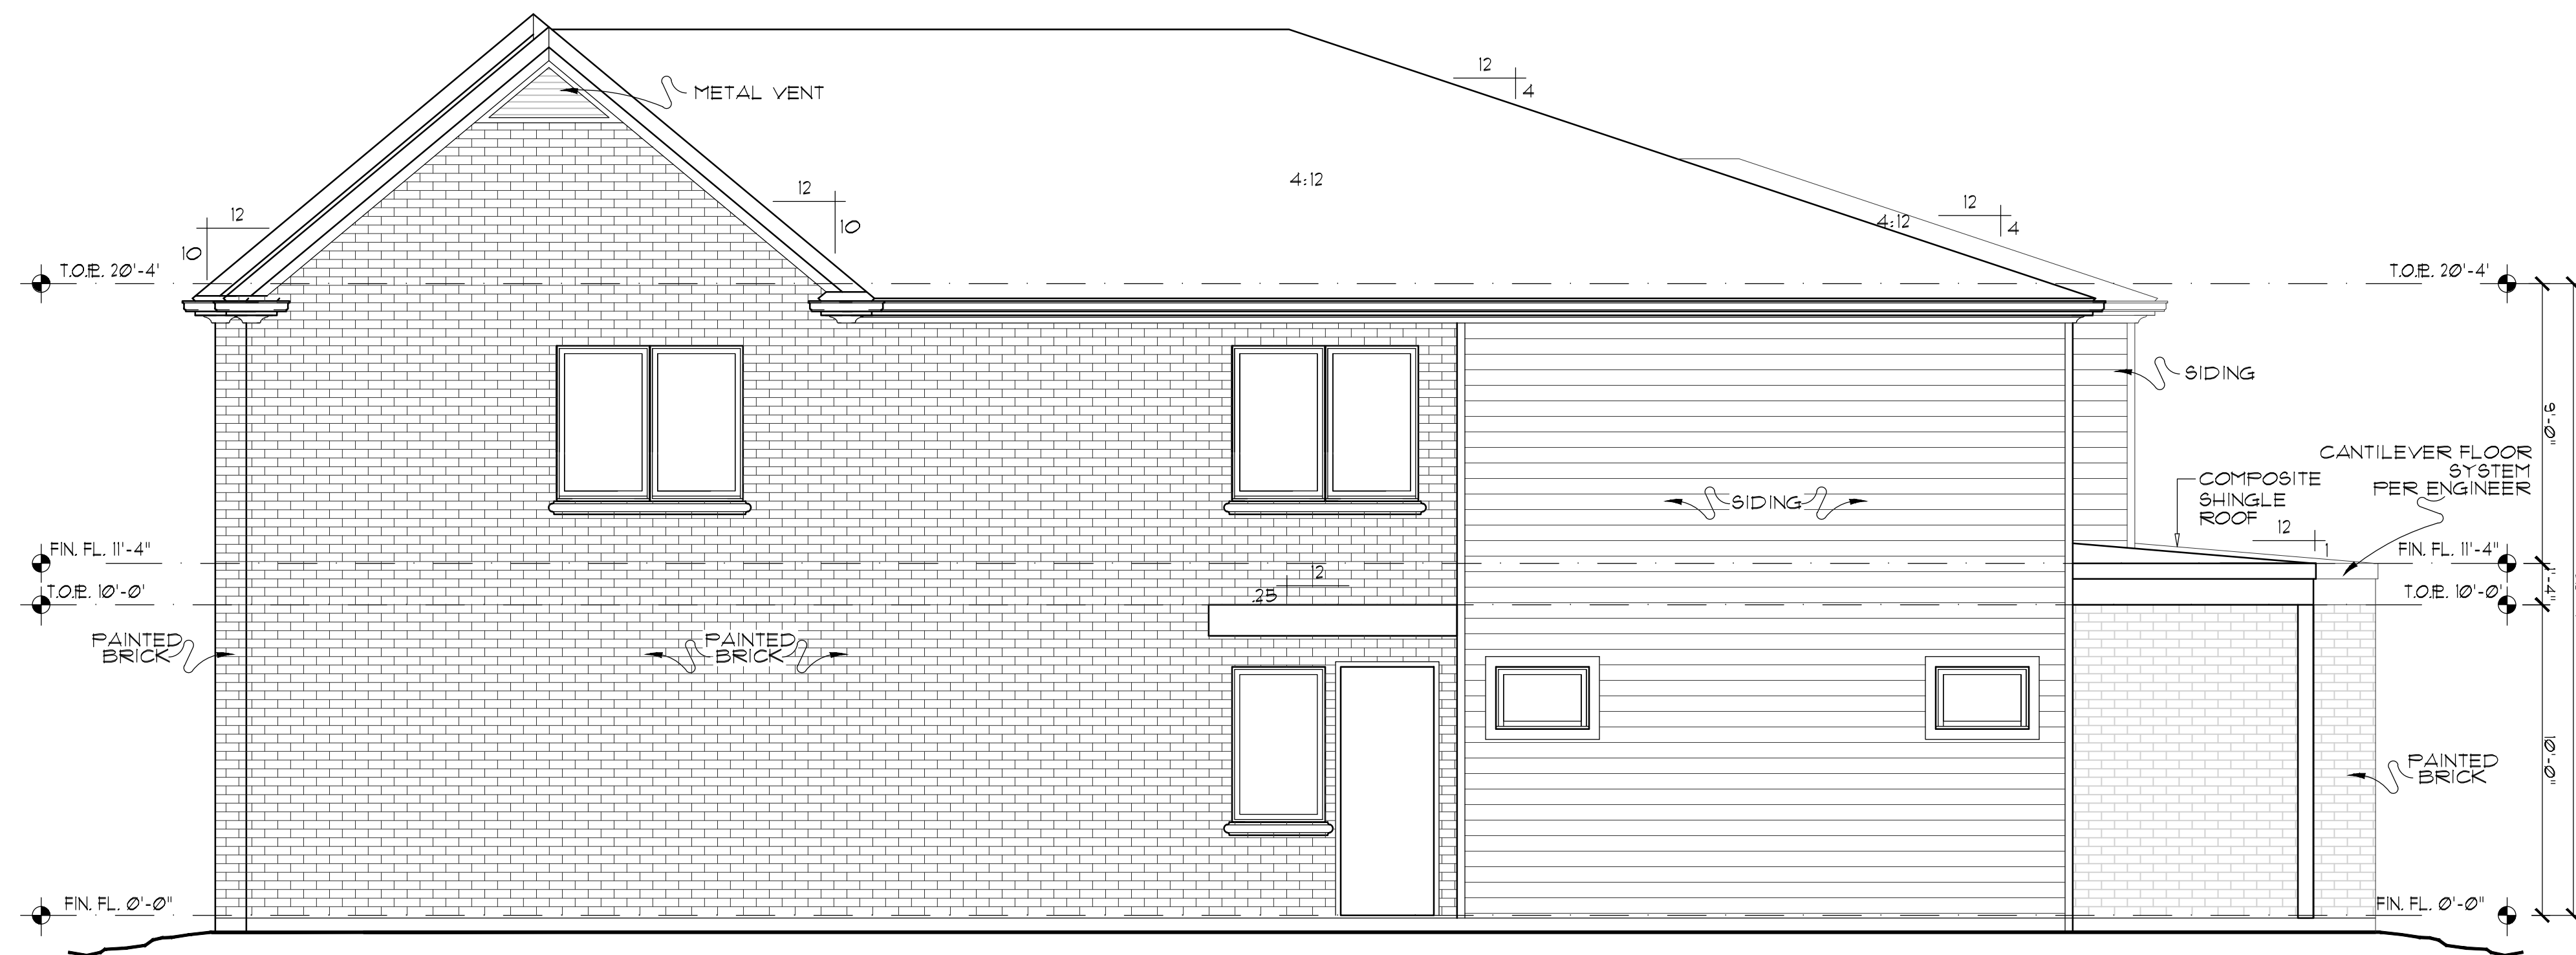

② RIGHT ELEVATION
 SCALE: 1/4"=1'-0"

*NOTE: 2-HOUR WALL DETAIL SPECIFIES "DENSGLASS ULTRA SHAFTLINER". ALTERNATE METHODS OF CONSTRUCTION AS ALLOWED BY CITY OF DALLAS MAY BE USED UPON APPROVAL.

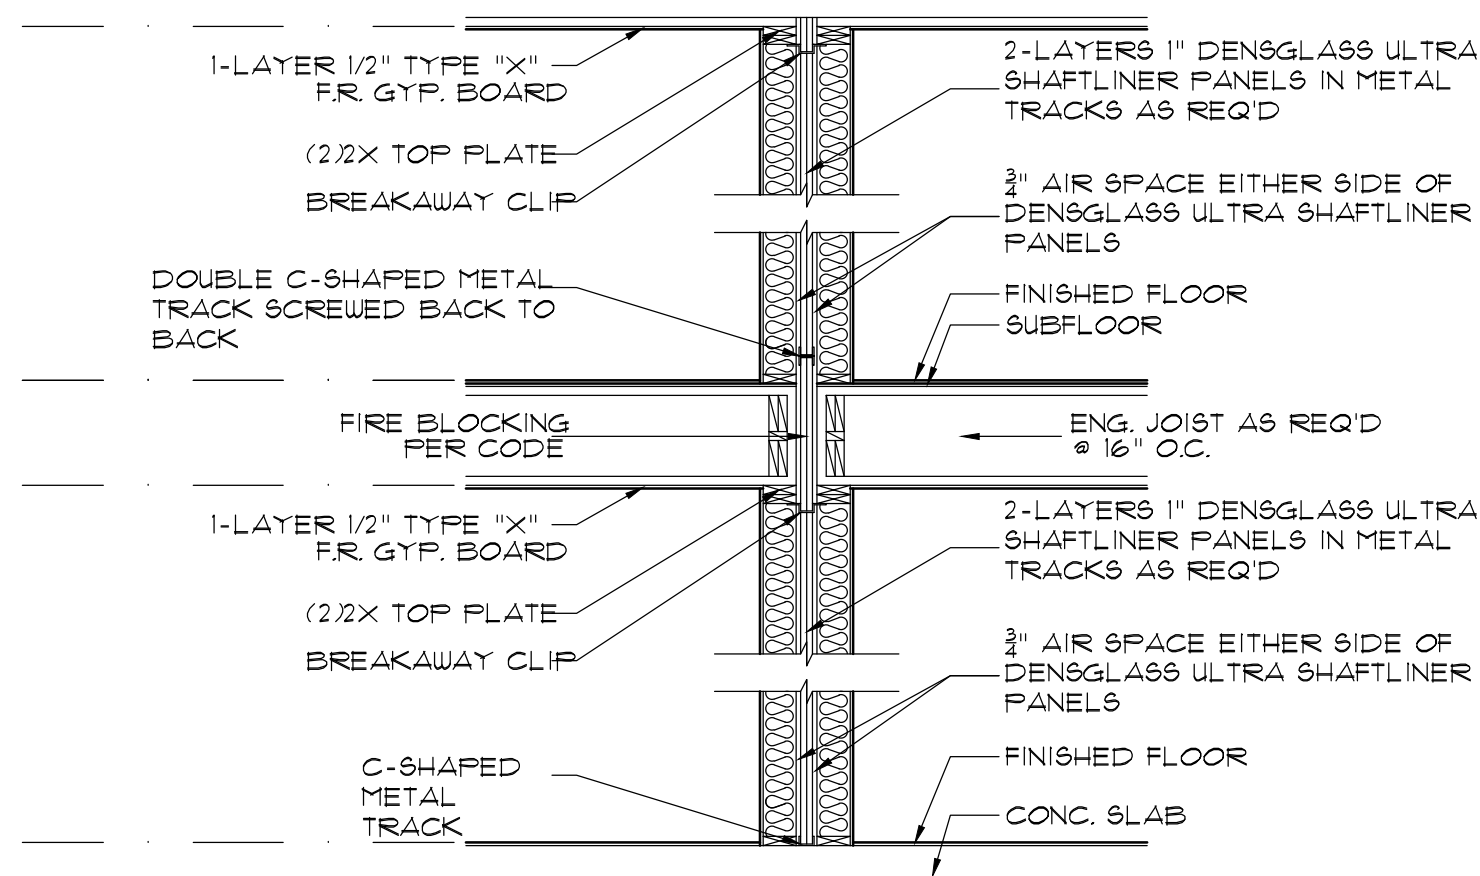

③ 2 HOUR FIRE RATED WALL
 SCALE 3/8"=1'



① FRONT ELEVATION
 SCALE: 1/4"=1'-0"

Copyright, S. Watson Design, Inc. - 2018
 These plans are intended to provide the basic construction information necessary for the construction of the project. The information is provided as a guide only and is not to be construed as a contract. The contractor is responsible for obtaining all necessary permits and for providing all materials and labor. The contractor shall be responsible for any discrepancies, errors, and omissions, if found, to be brought to the immediate attention of the architect. The contractor shall be responsible for obtaining all necessary permits and for providing all materials and labor. The contractor shall be responsible for any discrepancies, errors, and omissions, if found, to be brought to the immediate attention of the architect. The contractor shall be responsible for obtaining all necessary permits and for providing all materials and labor. The contractor shall be responsible for any discrepancies, errors, and omissions, if found, to be brought to the immediate attention of the architect.

OLERIO HOMES
 4621 COWAN DRIVE
 LOT 1, BLOCK A/4826
 LOVER'S LANE VILLAGE
 DALLAS TEXAS
 DALLAS COUNTY

PLAN NUMBER
 COWAN

DATE
 2/28/2018

SHEET NUMBER
 A4

SCALE 24X36 1/4"=1'



WATSON DESIGN GROUP
 3537 W. 7TH SUITE 5
 FORT WORTH, TEXAS
 0.817.882.8882
 WATSONDESIGNGROUP.COM

Copyright, S. Watson Design, Inc. - 2018
 These plans are intended to provide the basic construction information necessary for the construction of the building. The contractor is responsible for obtaining all permits and for providing all labor and materials. The contractor shall be responsible for any and all discrepancies, errors, and omissions, if found, to be brought to the immediate attention of the architect. The contractor shall be responsible for obtaining all necessary structural, before beginning construction of any kind. Note: All Federal, State, and local codes and regulations shall apply. All construction shall conform to these plans which may conflict with same and must be strictly obeyed and followed before and during construction. These plans, and their use are the property of Watson Design and are not to be used for construction, resale, lease, or reproduction in any form without the expressed written consent of Watson Design. All rights reserved.


OLERIO HOMES
 4621 COWAN DRIVE
 LOT 1, BLOCK A/4826
 LOVER'S LANE VILLAGE
 DALLAS TEXAS
 DALLAS COUNTY

PLAN NUMBER
 COWAN

DATE
 2/28/2018

SHEET NUMBER
 A5

SCALE 24X36 1/4"=1'

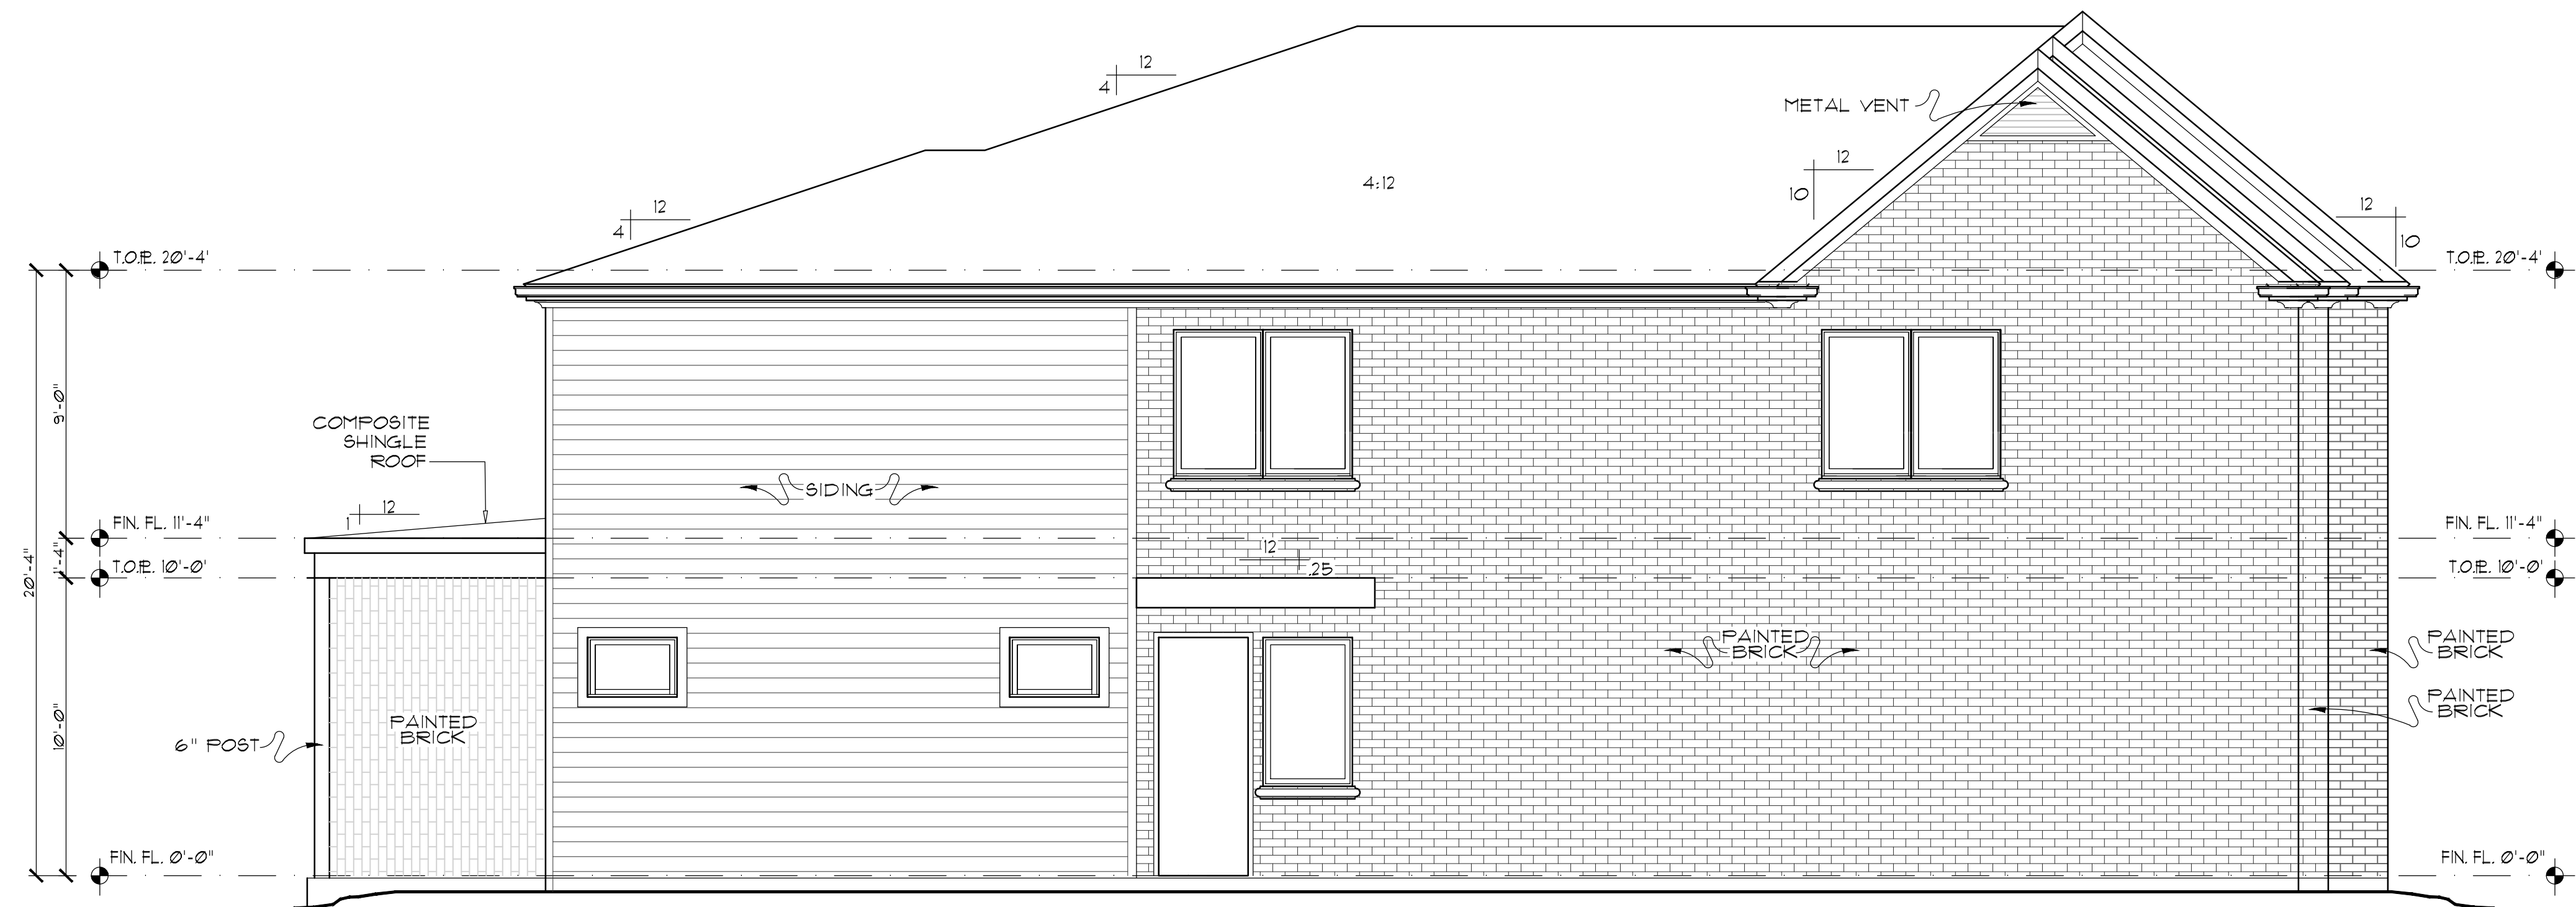


② LEFT ELEVATION
 SCALE: 1/4"=1'-0"



① REAR ELEVATION
 SCALE: 1/4"=1'-0"

ELECTRIC SYMBOL LEGEND	
	120V DUPLEX OUTLET @ 12" AFF.
	120V DUPLEX OUTLET @ 44" AFF.
	120V DUPLEX OUTLET @ WATERPROOF
	120V DUPLEX OUTLET @ GROUND FAULT INTERRUPT
	120V DUPLEX OUTLET @ FLOOR PLUG
	120V DUPLEX OUTLET @ CEILING MOUNT
	220V THREE PRONG OUTLET
	SINGLE POLE SWITCH
	THREE POLE SWITCH
	SINGLE POLE SWITCH W/ DIMMER FEATURE
	RECESSED INCANDESCENT
	RECESSED INCANDESCENT - EYEBALL SPOT
	RECESSED INCANDESCENT - LOW VOLTAGE
	RECESSED INCANDESCENT - WATERPROOF
	RECESSED INCANDESCENT - HEAT LAMP
	EXHAUST FAN THRU ROOF
	WALL MOUNT INCANDESCENT
	SURFACE MOUNT INCANDESCENT
	PENDANT FIXTURE
	SURFACE MOUNT 2 TUBE (4'-0") FLUORESCENT
	SURFACE MOUNT CEILING FAN (L+LIGHT KIT)
	SMOKE DETECTOR - HARDWIRE (LOCATE PER CODES)
	SURFACE MOUNT TRACK LIGHT
	UNDER CABINET SURFACE MOUNT FLUORESCENT
	WALL MOUNT FLOOD (WATERPROOF, SHIELDED)
	TELEVISION (CABLE) CONNECTION
	TELEPHONE OUTLET
	JUNCTION BOX

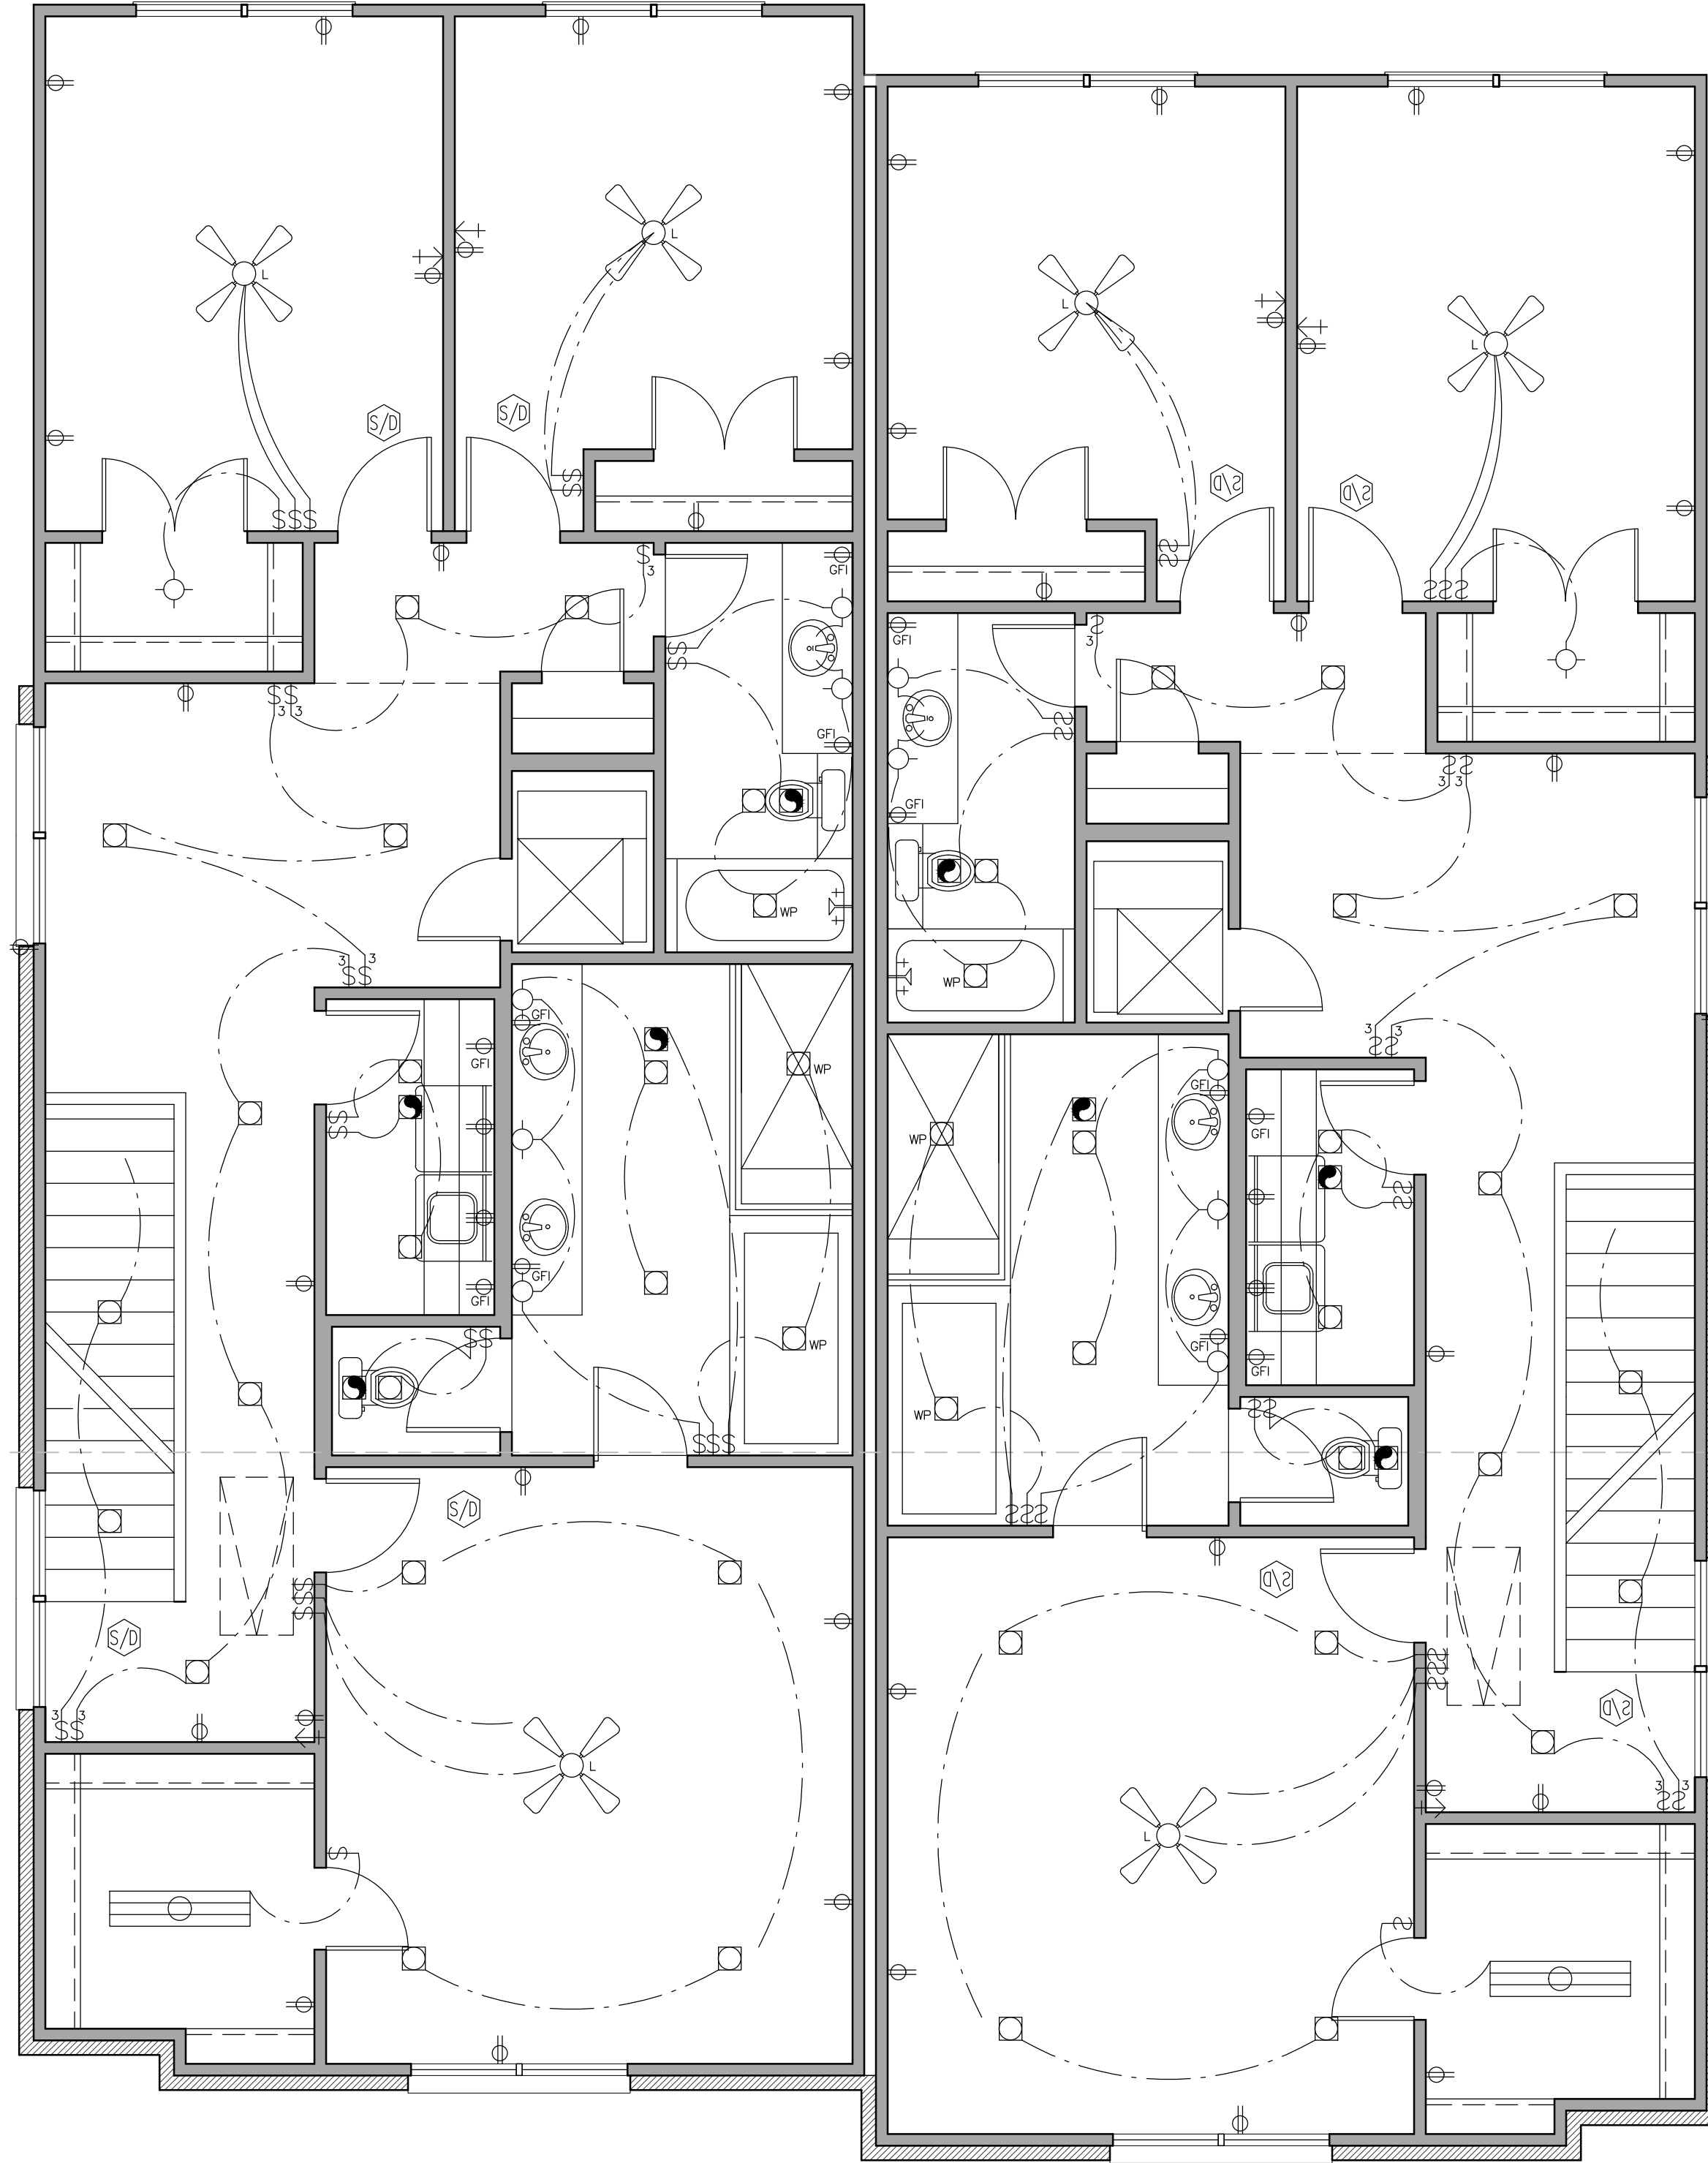

① SECOND ELECTRICAL PLAN UNIT "A"
 SCALE: 1/4"=1'-0"

② SECOND ELECTRICAL PLAN UNIT "B"
 SCALE: 1/4"=1'-0"

Copyright, S. Watson Design, Inc. - 2018
 These plans are intended to provide the basic construction information needed to build the project. They are not to be used for construction without the approval of the architect or the engineer. The architect or engineer is not responsible for any errors or omissions in these plans. The owner or builder must be responsible for obtaining all necessary permits and approvals before beginning construction of any kind. Note: All Federal, State, and Local codes and regulations must be strictly followed and followed before and during construction. These plans, and their use are the property of Watson Design and are not to be used for construction, reuse, resale, or reproduction in any form without the expressed written consent of Watson Design. All rights reserved.

OLERIO HOMES
 4621 COWAN DRIVE
 LOT 1, BLOCK A/4826
 LOVER'S LANE VILLAGE
 DALLAS TEXAS
 DALLAS COUNTY

PLAN NUMBER
 COWAN

DATE
 2/28/2018

SHEET NUMBER
 A7

SCALE 24X36 1/4"=1'