



WINDOW SCHEDULE		
WOOD - ALUMINUM CLAD		
REF	DESCRIPTION	NOTES
1	(2) 3060 CSMT DL W/ 3020 IL TRANSOM	STUDY/ DINING
2	3W-3060 FXD IL	NOOK
3	2W-2660 FXD IL	NOOK
4	2660 CSMT IL	MASTER BDRM
5	(2) 3040 FXD DL	MASTER BATH
6	2020 FXD	MASTER CLOSET
7	2640 CSMT DL	UTIL/ COMP
8	3050 CSMT DL	BDRM #2/BDRM #3
9	3W-3050 CSMT IL	GAMEROOM

DOOR SCHEDULE		
OF	DESCRIPTION	NOTES
EXTERIOR		
1	3680 (A)	WOOD ENTRY UNIT PER SELECTION
2	(2) 3080 FR IL (B)	FAMILY ROOM
1	2880 (C)	SOLID CORE @ GARAGE

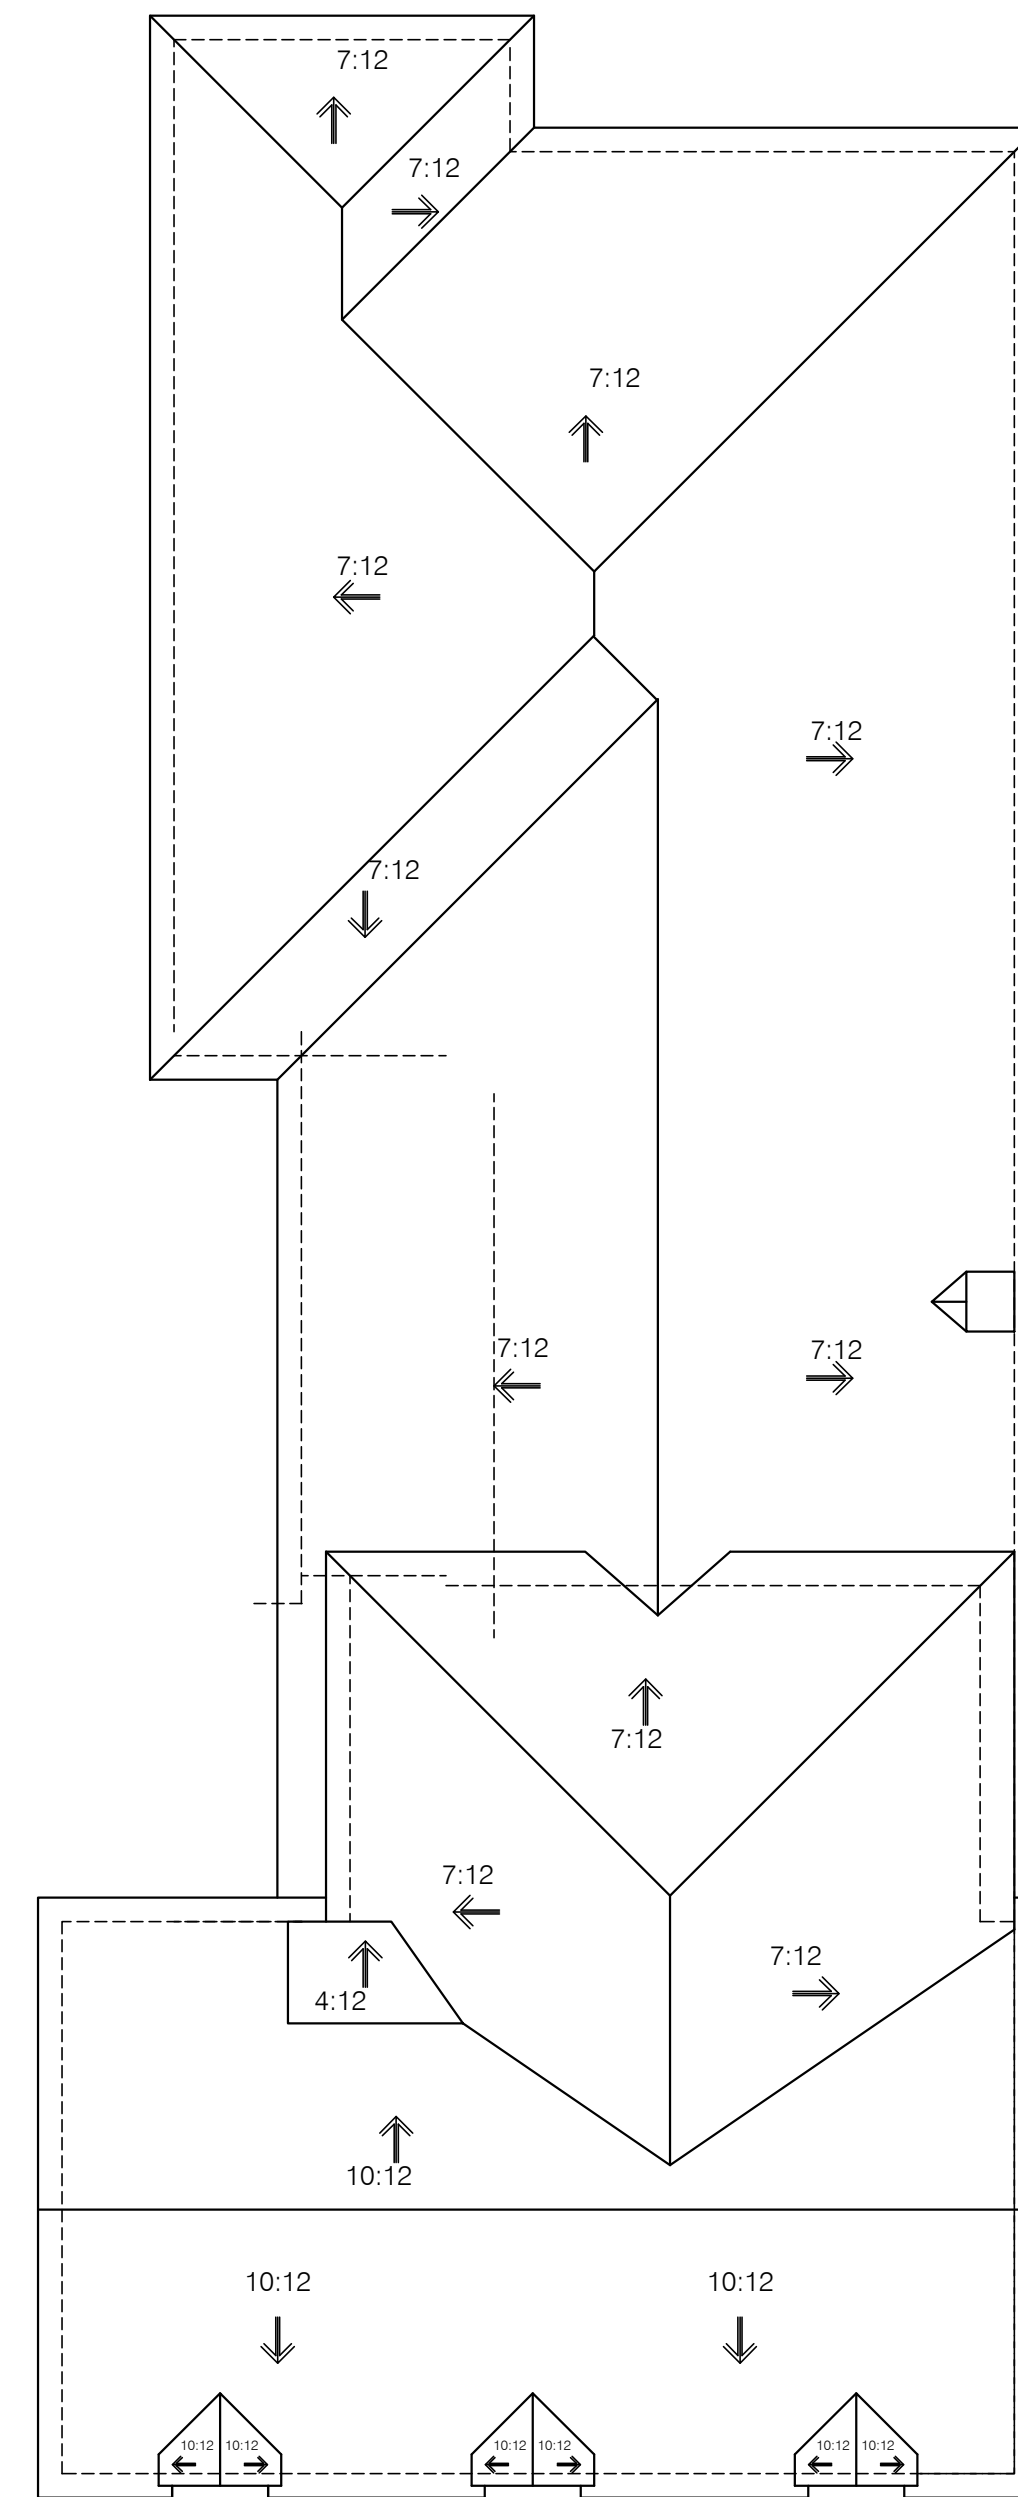

ROOF PLAN
SCALE: 1/8"=1'-0" ①

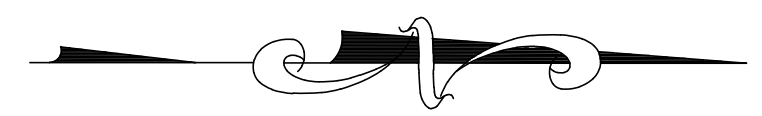


SITE PLAN


SCALE 1/16"=1'

7415 CAILLET
LOT 2 BLOCK 3/4844
LOVERS LANE HEIGHTS
DALLAS, TX


AREAS	SQ. FT.
FIRST FLOOR	2686
SECOND FLOOR	950
TOTAL LIVING	3636
GARAGE	457
COVERED @ ENTRY	42
COVERED PATIO	147
TOTAL SLAB	3332
TOTL FRAMED AREA	4282

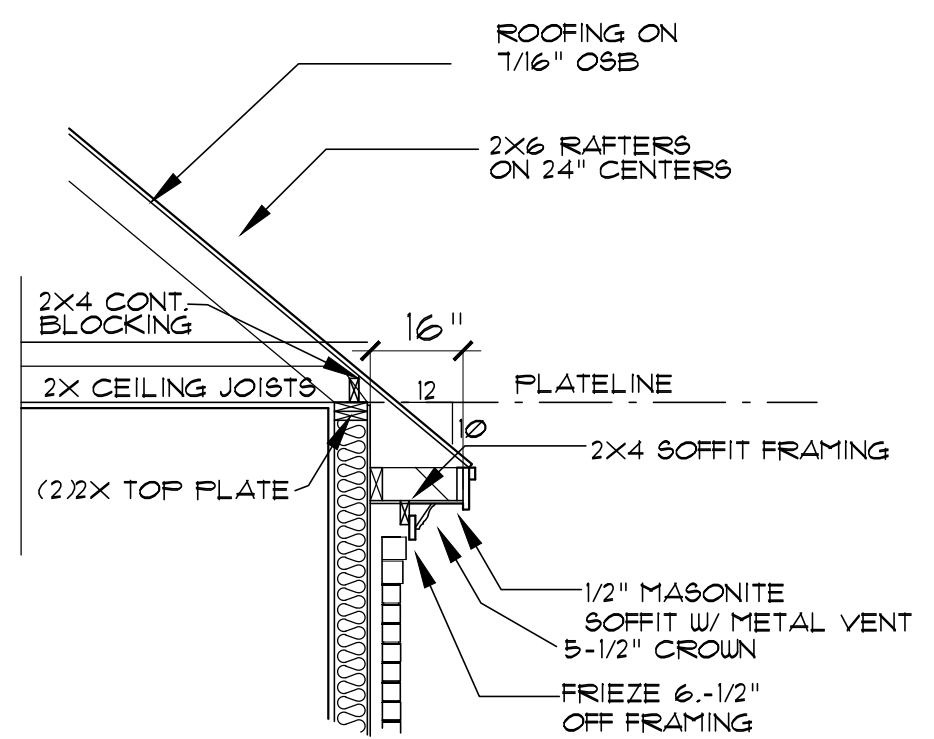


EAVE W/ CROWN @
10:12 EYE
SCALE 3/8"=1"

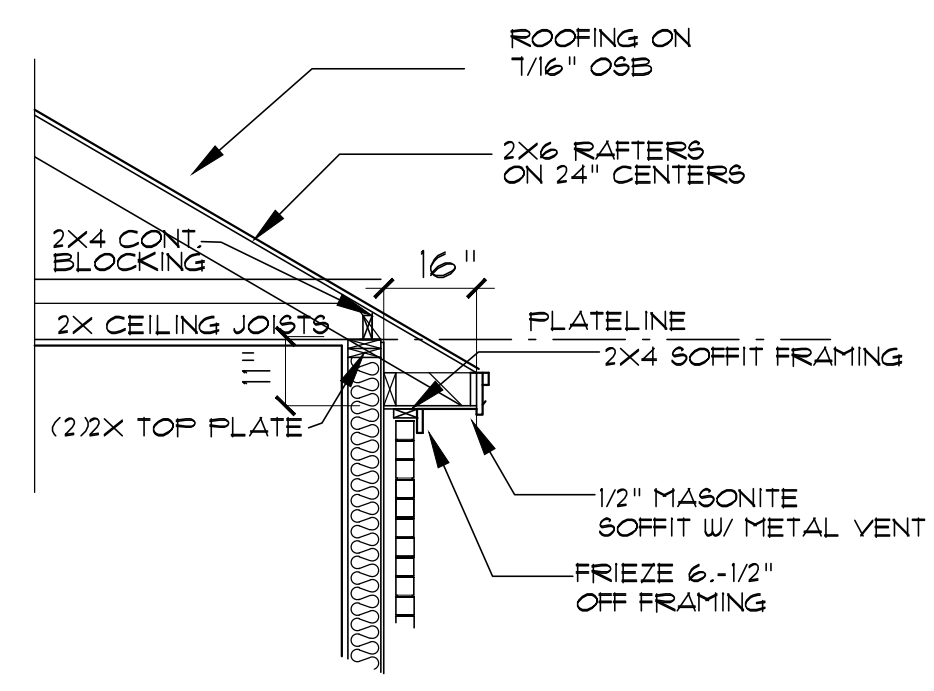

EAVE W/ CROWN @
7:12 EYE
SCALE 3/8"=1"

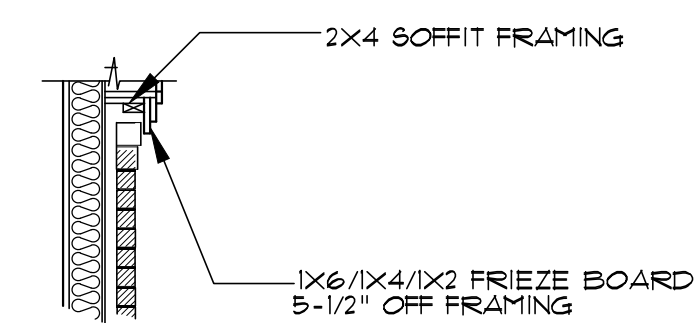

EAVE DETAIL
GABLE 6/4/2
SCALE 3/8"=1"

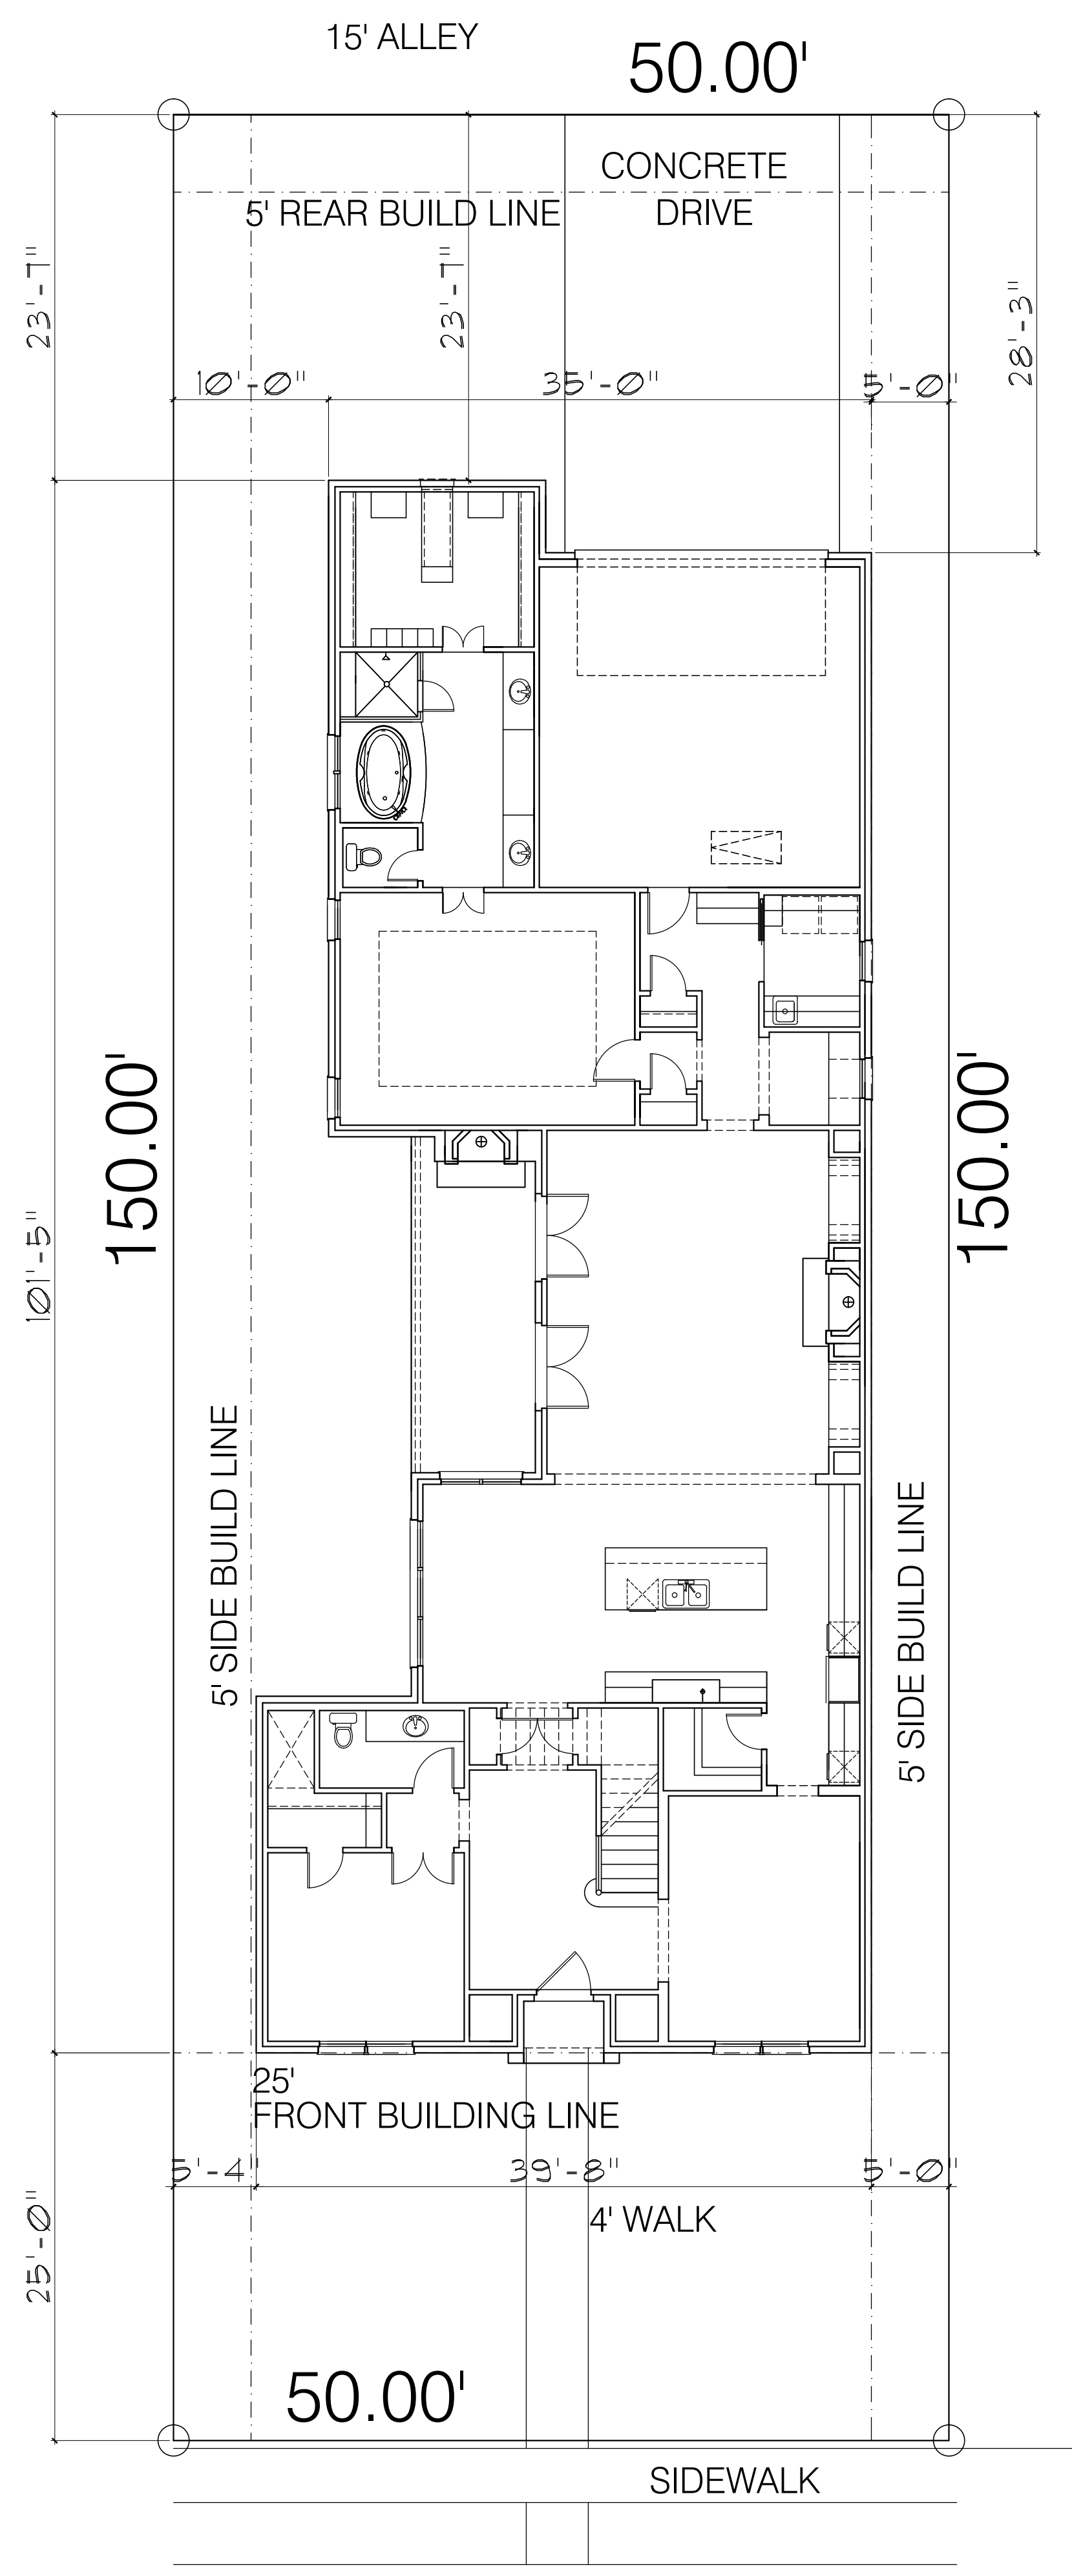

WATSON DESIGN GROUP
3537 W. 7TH SUITE 5
FORT WORTH, TEXAS
0.817.882.8882
WATSONDESIGNGROUP.COM

Copyright, S. Watson Design, Inc. - 2016
The owner warrants to the best of his knowledge, power, information, and belief, that the basic information provided to the architect for the preparation of these plans is true, correct, and complete. The architect shall not be responsible for any errors or omissions, or for any consequences arising from the use of these plans, if found, to be brought to the immediate attention of the architect in writing before the beginning of construction. The architect shall not be responsible for any errors or omissions, or for any consequences arising from the use of these plans, if found, to be brought to the immediate attention of the architect in writing before the beginning of construction. These plans, and their use are the property of Watson Design, Inc. and shall be used only for the project and location specified herein. No part of these plans may be reproduced, stored in a retrieval system, or transmitted in any form or by any means without the expressed written consent of Watson Design. All rights reserved.

OLERIO HOMES
7415 CAILLET
LOT 2 BLOCK 3/4844
LOVERS LANE HEIGHTS
DALLAS, TX


PLAN NUMBER
4375916

DATE
5/16/2016

SHEET NUMBER
A1

SCALE 24X36 1/4"=1'

Copyright, S. Watson Design, Inc. - 2016
The information on these plans is based on the data furnished to the architect by the owner. The architect is not responsible for the accuracy of the information furnished by the owner or the person in authority of this project. Any discrepancy, error, or omission, if found, is to be brought to the immediate attention of the owner. The architect shall not be held responsible for the construction of the project. The owner or builder shall obtain complete Engineering Services: Foundation, Frame, and Structural, before beginning construction of any kind. Note: All Federal, State, and local codes and regulations apply to these plans, and must be strictly obeyed and followed before and during construction. These plans, and their use are the property of Watson Design, Inc. and shall not be reproduced or transmitted in any form or by any means without the expressed written consent of Watson Design. All rights reserved.

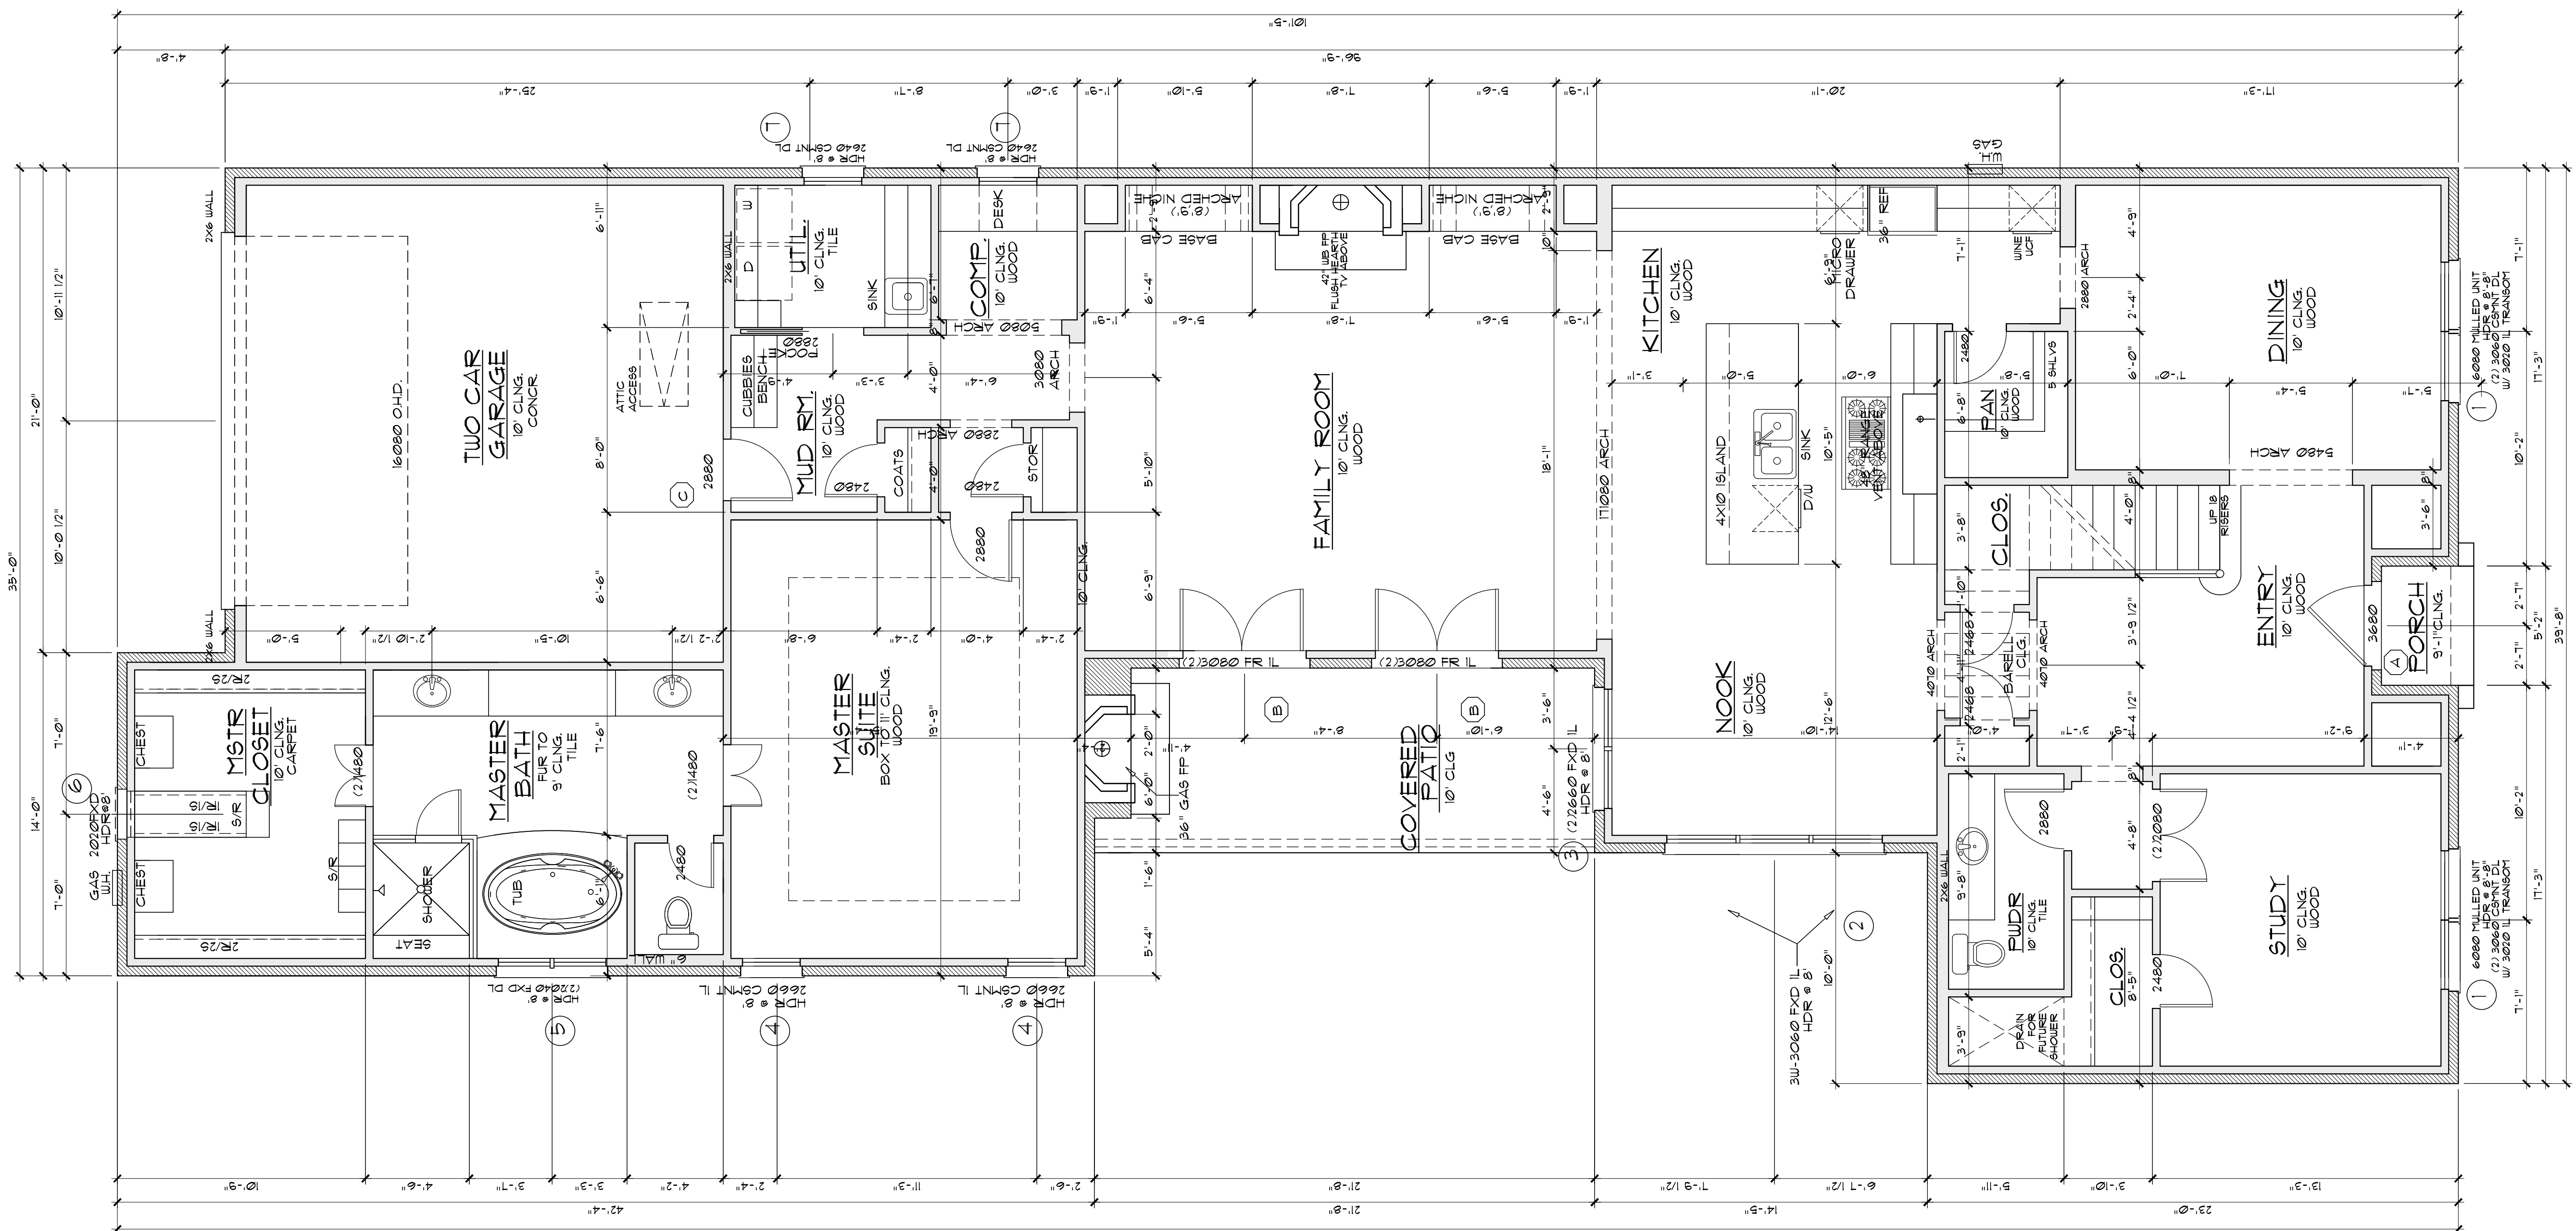

① FIRST FLOOR PLAN
SCALE: 1/4"=1'-0"


AREAS	SQ. FT.
FIRST FLOOR	2686
SECOND FLOOR	950
TOTAL LIVING	3636
GARAGE	451
COVERED @ ENTRY	42
COVERED PATIO	147
TOTAL SLAB	3332
TOTL FRAMED AREA	4282

OLERIO HOMES
7415 CAILLET
LOT 2 BLOCK 3/4844
LOVERS LANE HEIGHTS
DALLAS, TX


PLAN NUMBER
4375916

DATE
5/16/2016

SHEET NUMBER
A2

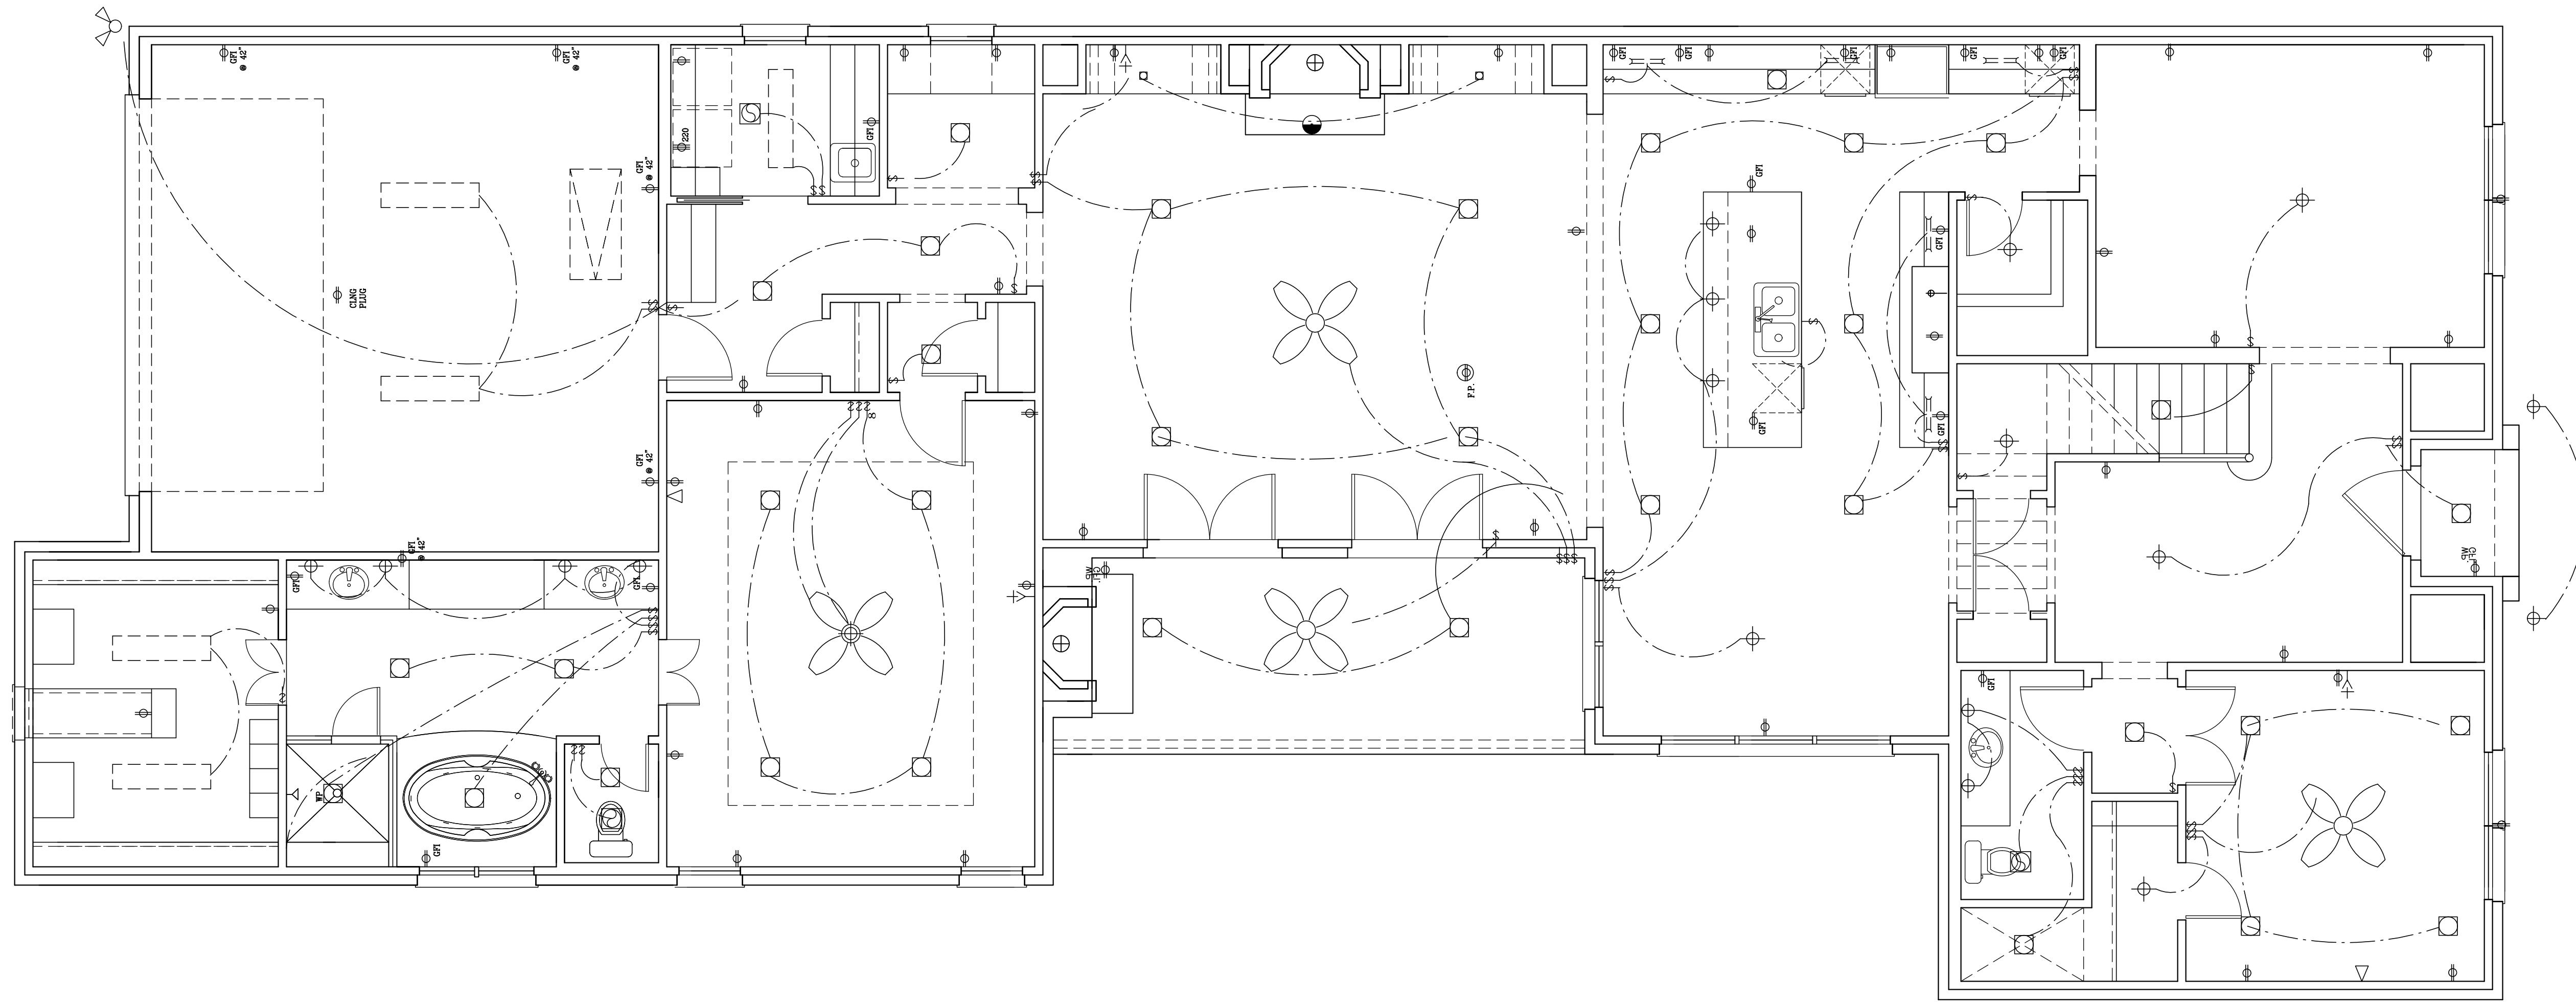

① FIRST FLOOR ELECTRICAL PLAN
SCALE: 1/4"=1'-0"

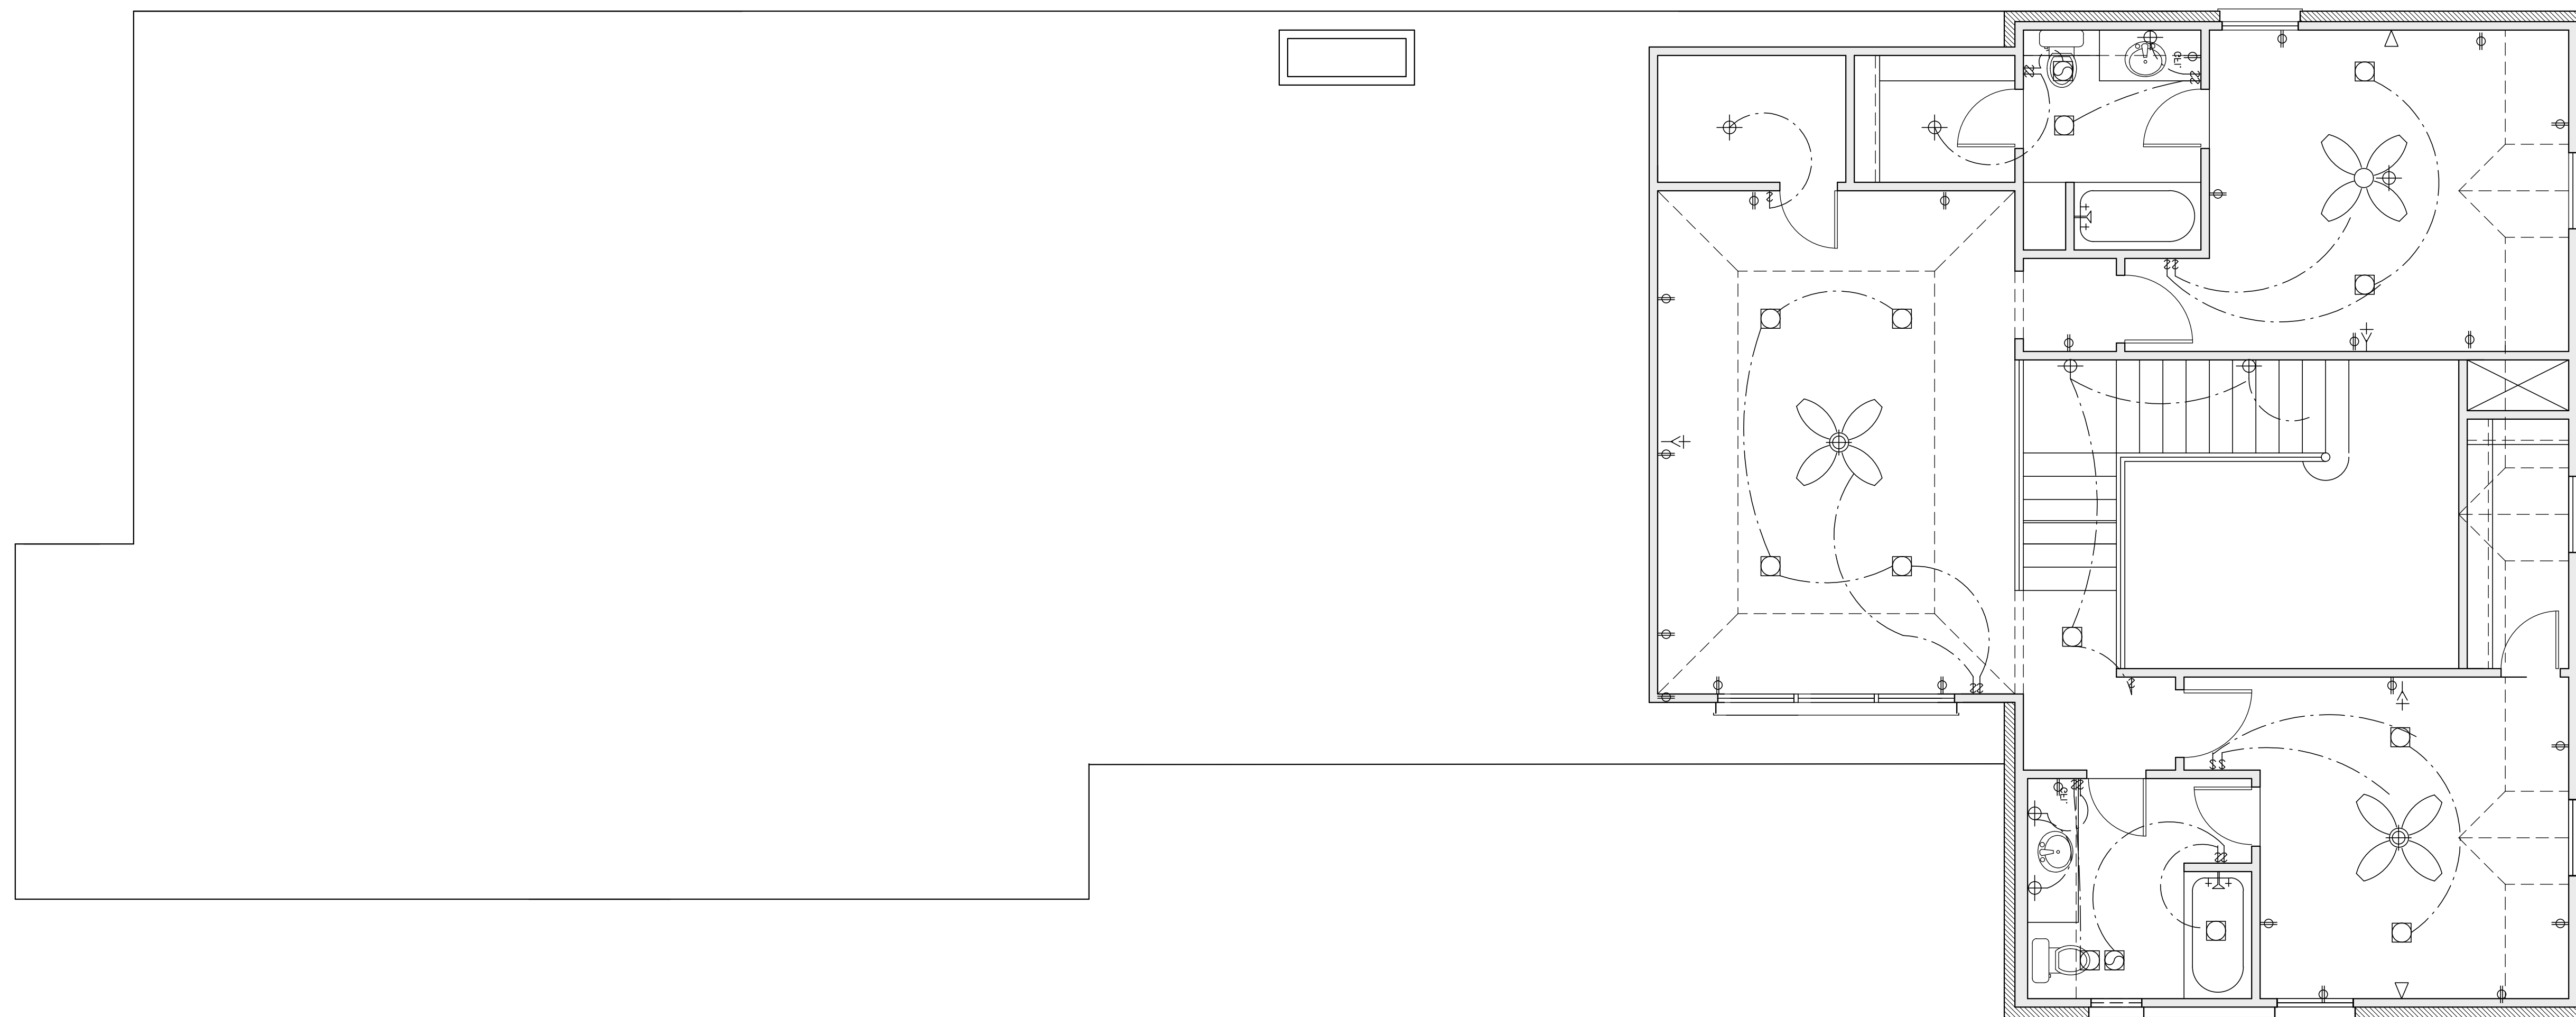

① SECOND FLOOR ELECTRICAL PLAN
SCALE: 1/4"=1'-0"

Copyright, S. Watson Design, Inc. - 2016
The plans are to be used for the construction of the structure shown. No part of these plans may be reproduced, stored in a retrieval system, or transmitted in any form or by any means, electronic, mechanical, photocopying, recording, or by any information storage and retrieval system, without the prior written consent of Watson Design. All rights reserved. No part of these plans may be used for any other project without the prior written consent of Watson Design. The user of these plans is to be held responsible for any errors or omissions. It is the responsibility of the user to verify the accuracy of the information provided in these plans. 

OLERIO HOMES

7415 CAILLET
LOT 2 BLOCK 3/4844
LOVERS LANE HEIGHTS
DALLAS, TX

PLAN NUMBER
4375916

DATE
5/16/2016

SHEET NUMBER
A6

SCALE 24X36 1/4"=1'