

1 ROOF PLAN
SCALE: 1/4"=1'-0"


- NOTE:
1. VERIFY WITH WINDOW MANUFACTURER FOR TRUE ROUGH OPENING SIZES.
 2. DOORS AND WINDOWS BY BUILDER/OWNER.
 3. T TEMPERED GLASS. RE: FLOOR PLANS.

WINDOW SCHEDULE						
MARK	QTY	WIDTH	HEIGHT	TYPE	WALL	DESCRIPTION
(A)	2	2'-0"	3'-0"	FIXED	2X4	STAIR, DORMER - DL
(B)	1	(3) 2'-8"	6'-0"	CASEMENT/FIXED	2X4	STUDY - MULLED UNIT, CSMT/FXD/CSMT DL
(C)	2	(2) 2'-8"	6'-0"	FIXED	2X4	DINING, NOOK - MULLED UNIT, 1L
(D)	3	2'-8"	6'-0"	FIXED	2X4	FAMILY ROOM - 1L
(E)	1	(2) 2'-8"	6'-0"	CASEMENT	2X4	NOOK - MULLED UNIT, 1L
(F)	1	2'-8"	6'-0"	CASEMENT	2X4	MASTER SUITE - 1L
(G)	1	(3) 2'-8"	6'-0"	CASEMENT/FIXED	2X4	MASTER SUITE - MULLED UNIT, CSMT/FXD/CSMT 1L
(H)	1	(2) 2'-0"	4'-0"	FIXED	2X4	MASTER BATH - MULLED UNIT, 1L (T)
(J)	3	2'-8"	5'-0"	CASEMENT	2X4	BEDROOM #2, GAMEROOM - DL
(K)	1	2'-0"	2'-0"	FIXED	2X4	BATH #3 - 1L
(L)	2	(2) 2'-8"	5'-0"	CASEMENT	2X4	BEDROOM #3, #4 - MULLED UNIT, 1L
(M)	1	(2) 2'-8"	5'-0"	CASEMENT	2X4	GAMEROOM - MULLED UNIT, DL

DOOR SCHEDULE						
MARK	QTY	WIDTH	HEIGHT	TYPE	WALL	DESCRIPTION
(1)	1	3'-6"	8'-0"	EXTERIOR	2X4	ENTRY DOOR - PER SELECTION
(2)	1	2'-8"	8'-0"	EXTERIOR	2X4	FAMILY ROOM - 1L
(3)	1	2'-8"	8'-0"	EXTERIOR	2X4	TO GARAGE - SC
(4)	1	18'-0"	8'-0"	EXTERIOR	2X4	OVERHEAD GARAGE DOOR

AREA TABULATION:

FIRST FLOOR A/C:	2368 sq. ft.
SECOND FLOOR A/C:	1686 sq. ft.
TOTAL A/C:	4054 sq. ft.
GARAGE:	588 sq. ft.
FRONT PORCH:	50 sq. ft.
REAR PORCH:	186 sq. ft.
TOTAL SLAB	3192 sq. ft.
TOTAL AREA UNDER ROOF:	4878 sq. ft.

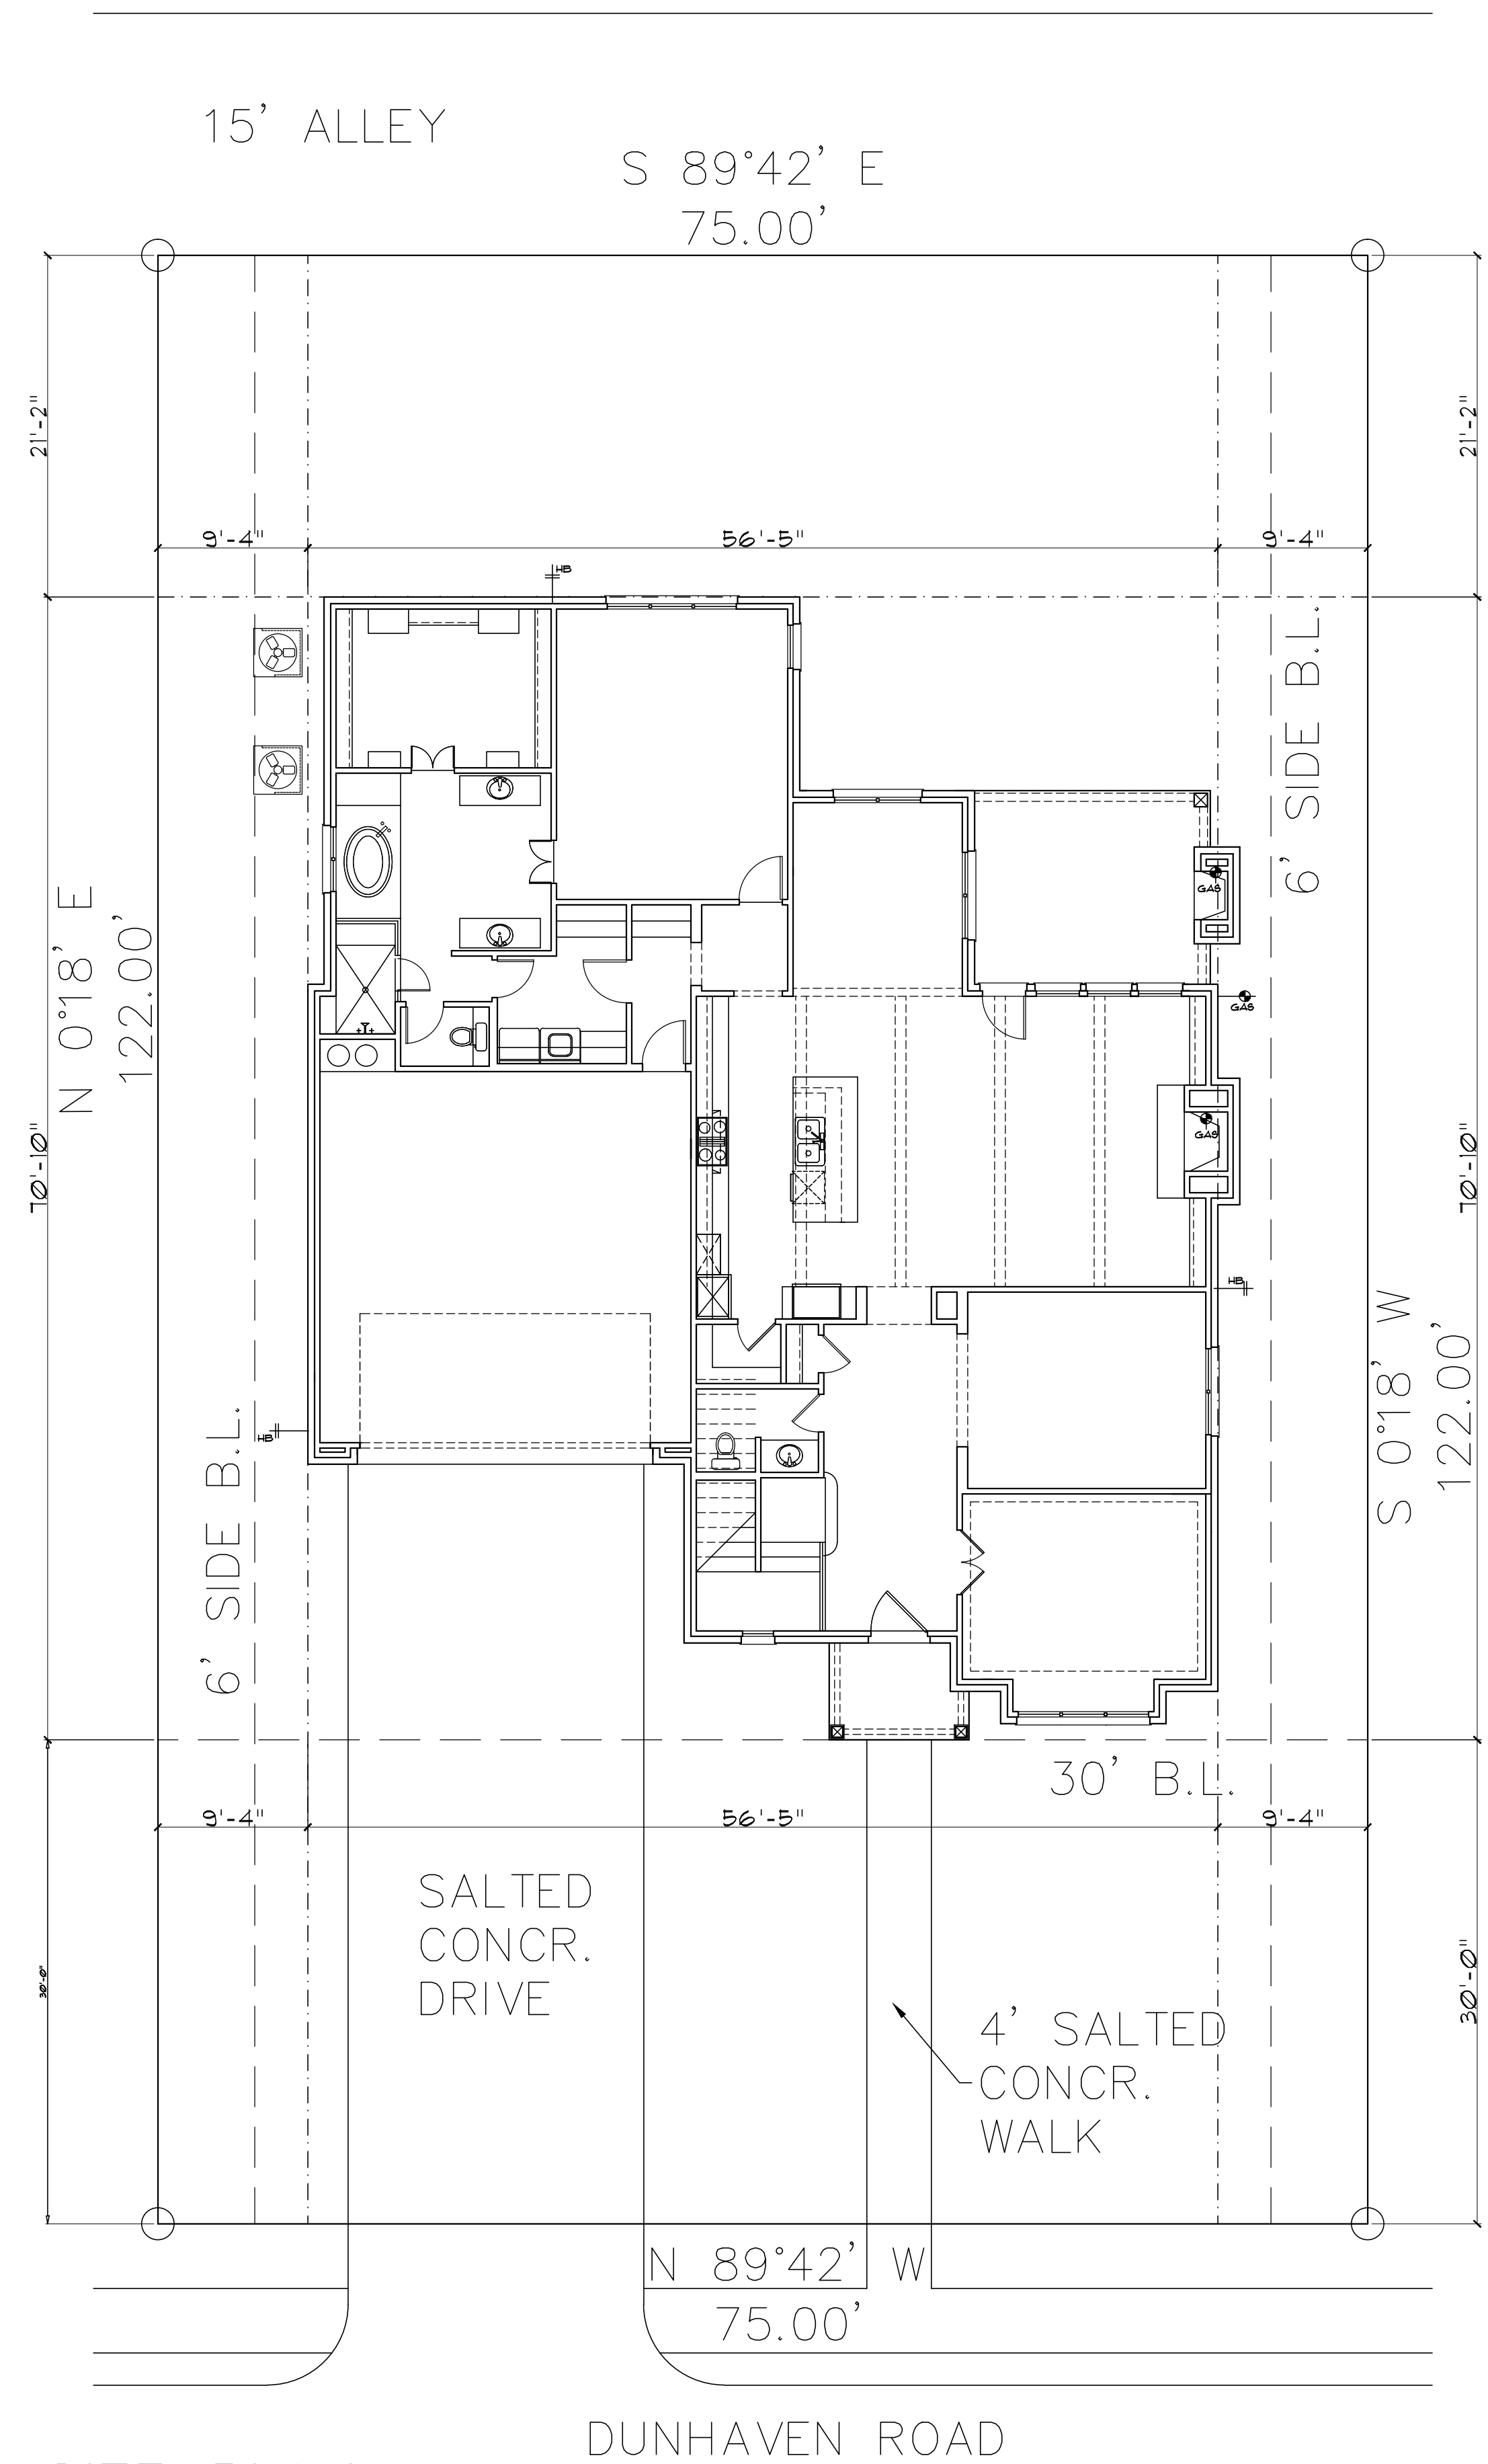

SITE PLAN

SCALE: 1/8"=1'

4143 DUNHAVEN ROAD
LOT 7, BLOCK C
NORTHWAY ESTATES ADDITION
DALLAS, TEXAS
DALLAS COUNTY



WATSON DESIGN GROUP
3537 W. 7TH SUITE 5
FORT WORTH, TEXAS
0.817.882.8882
WATSONDESIGNGROUP.COM

Copyright, S. Watson Design, Inc. - 2016
These plans are intended to provide the basic construction information necessary to construct the project. The designer does not warrant, represent or ensure that the information is correct, complete, or that the person in authority of this project. Any discrepancy, error, and/or omission, if found, is to be brought to the immediate attention of the owner or builder. The designer is not responsible for the construction of the project. The owner or builder shall obtain complete Engineering services; Foundation, HVAC, and Structural, before beginning construction of any kind. Notes: All Federal, State, and Local laws and regulations shall be followed. These plans may conflict with some, and must be strictly obeyed and followed before and during construction. These plans, and their use are the property of Watson Design and are not to be used for construction, reuse, traced, or reproduced by any means without the expressed written consent of Watson Design. All rights reserved.

OLERIO HOMES


4143 DUNHAVEN ROAD
LOT 7, BLOCK C
NORTHWAY ESTATES ADDITION
DALLAS, TEXAS
DALLAS COUNTY

PLAN NUMBER
12405416

DATE
12/15/2016

SHEET NUMBER
A1

SCALE 24X36 1/4"=1'

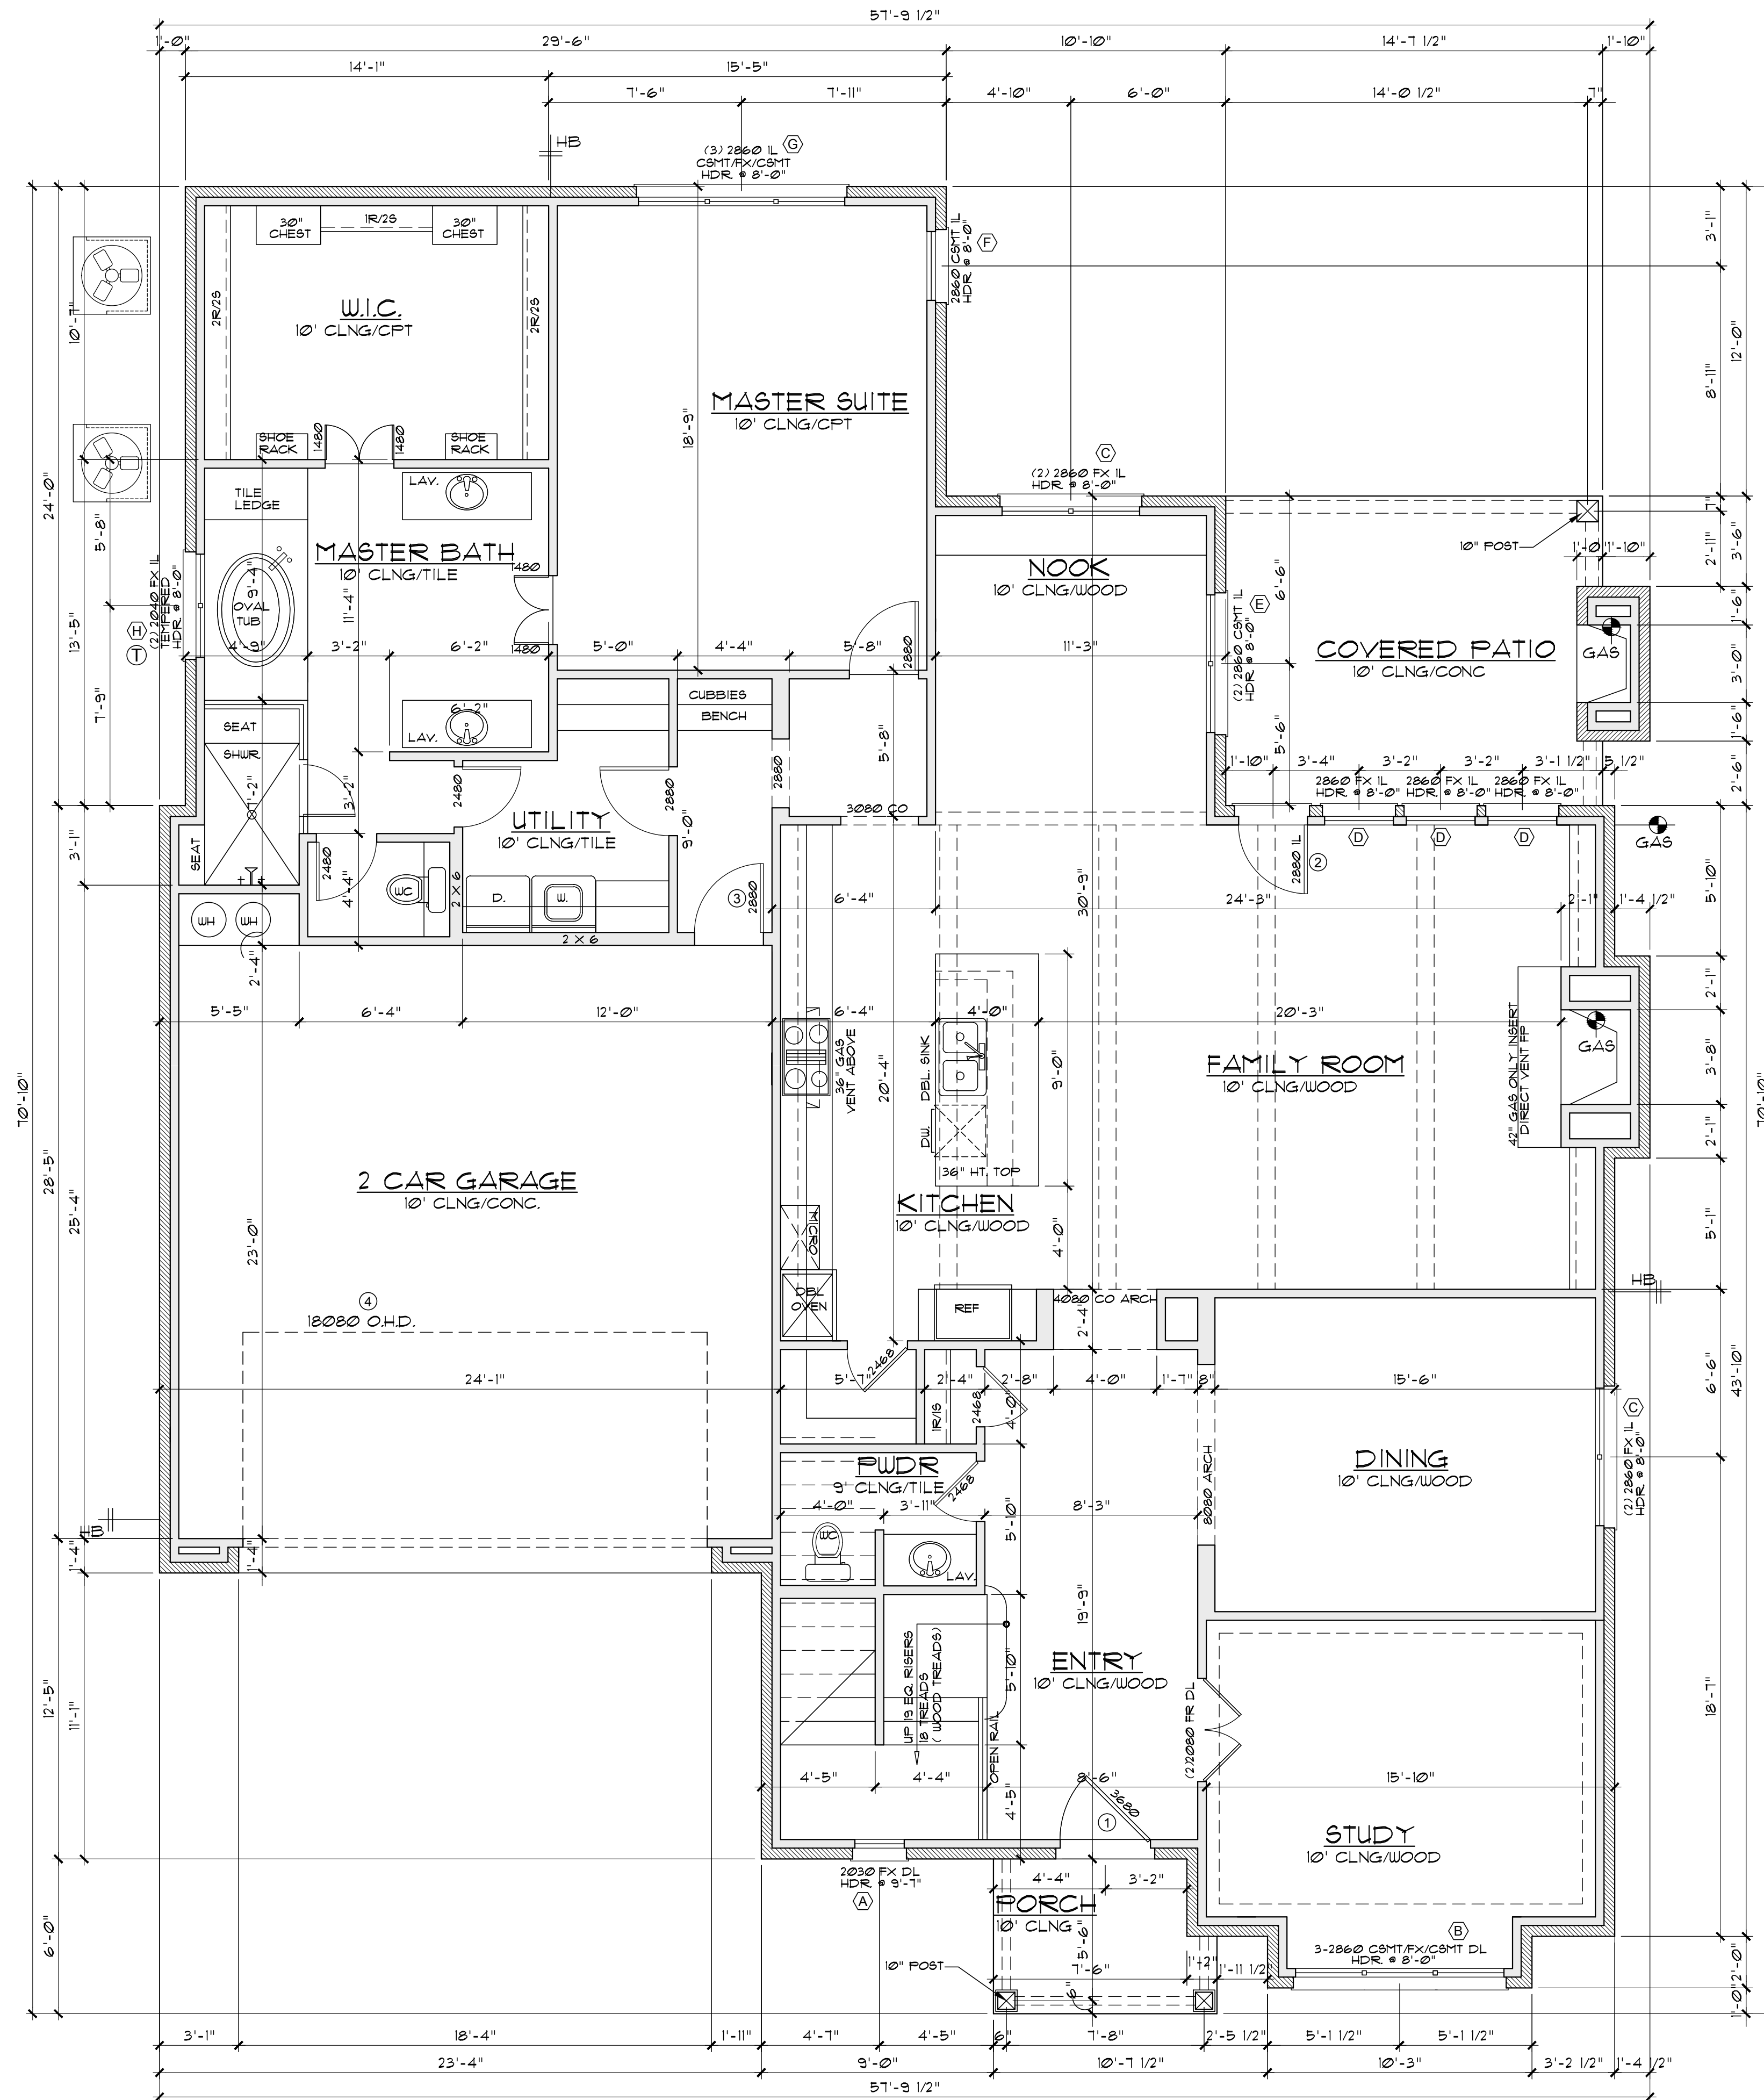

1 GROUND FLOOR PLAN
SCALE: 1/4"=1'-0"

AREA TABULATION:

FIRST FLOOR A/C:	2368 sq. ft.
SECOND FLOOR A/C:	1686 sq. ft.
TOTAL A/C:	4054 sq. ft.
GARAGE:	588 sq. ft.
FRONT PORCH:	50 sq. ft.
REAR PORCH:	186 sq. ft.
TOTAL SLAB	3192 sq. ft.
TOTAL AREA UNDER ROOF:	4878 sq. ft.



WATSON DESIGN GROUP
3537 W. 7TH SUITE 5
FORT WORTH, TEXAS
0.817.882.8882
WATSONDESIGNGROUP.COM

Copyright, S. Watson Design, Inc. - 2016
These plans are intended to provide the basic construction information necessary for the construction of the project. It is the responsibility of the contractor to verify all dimensions and conditions of the site and to bring any discrepancies to the attention of the architect immediately. The architect is not responsible for the construction of the project. 


OLERIO HOMES
4143 DUNHAVEN ROAD
LOT 7, BLOCK C
NORTHWAY ESTATES ADDITION
DALLAS, TEXAS
DALLAS COUNTY

PLAN NUMBER
12405416

DATE
12/15/2016

SHEET NUMBER
A2

SCALE 24X36 1/4"=1'

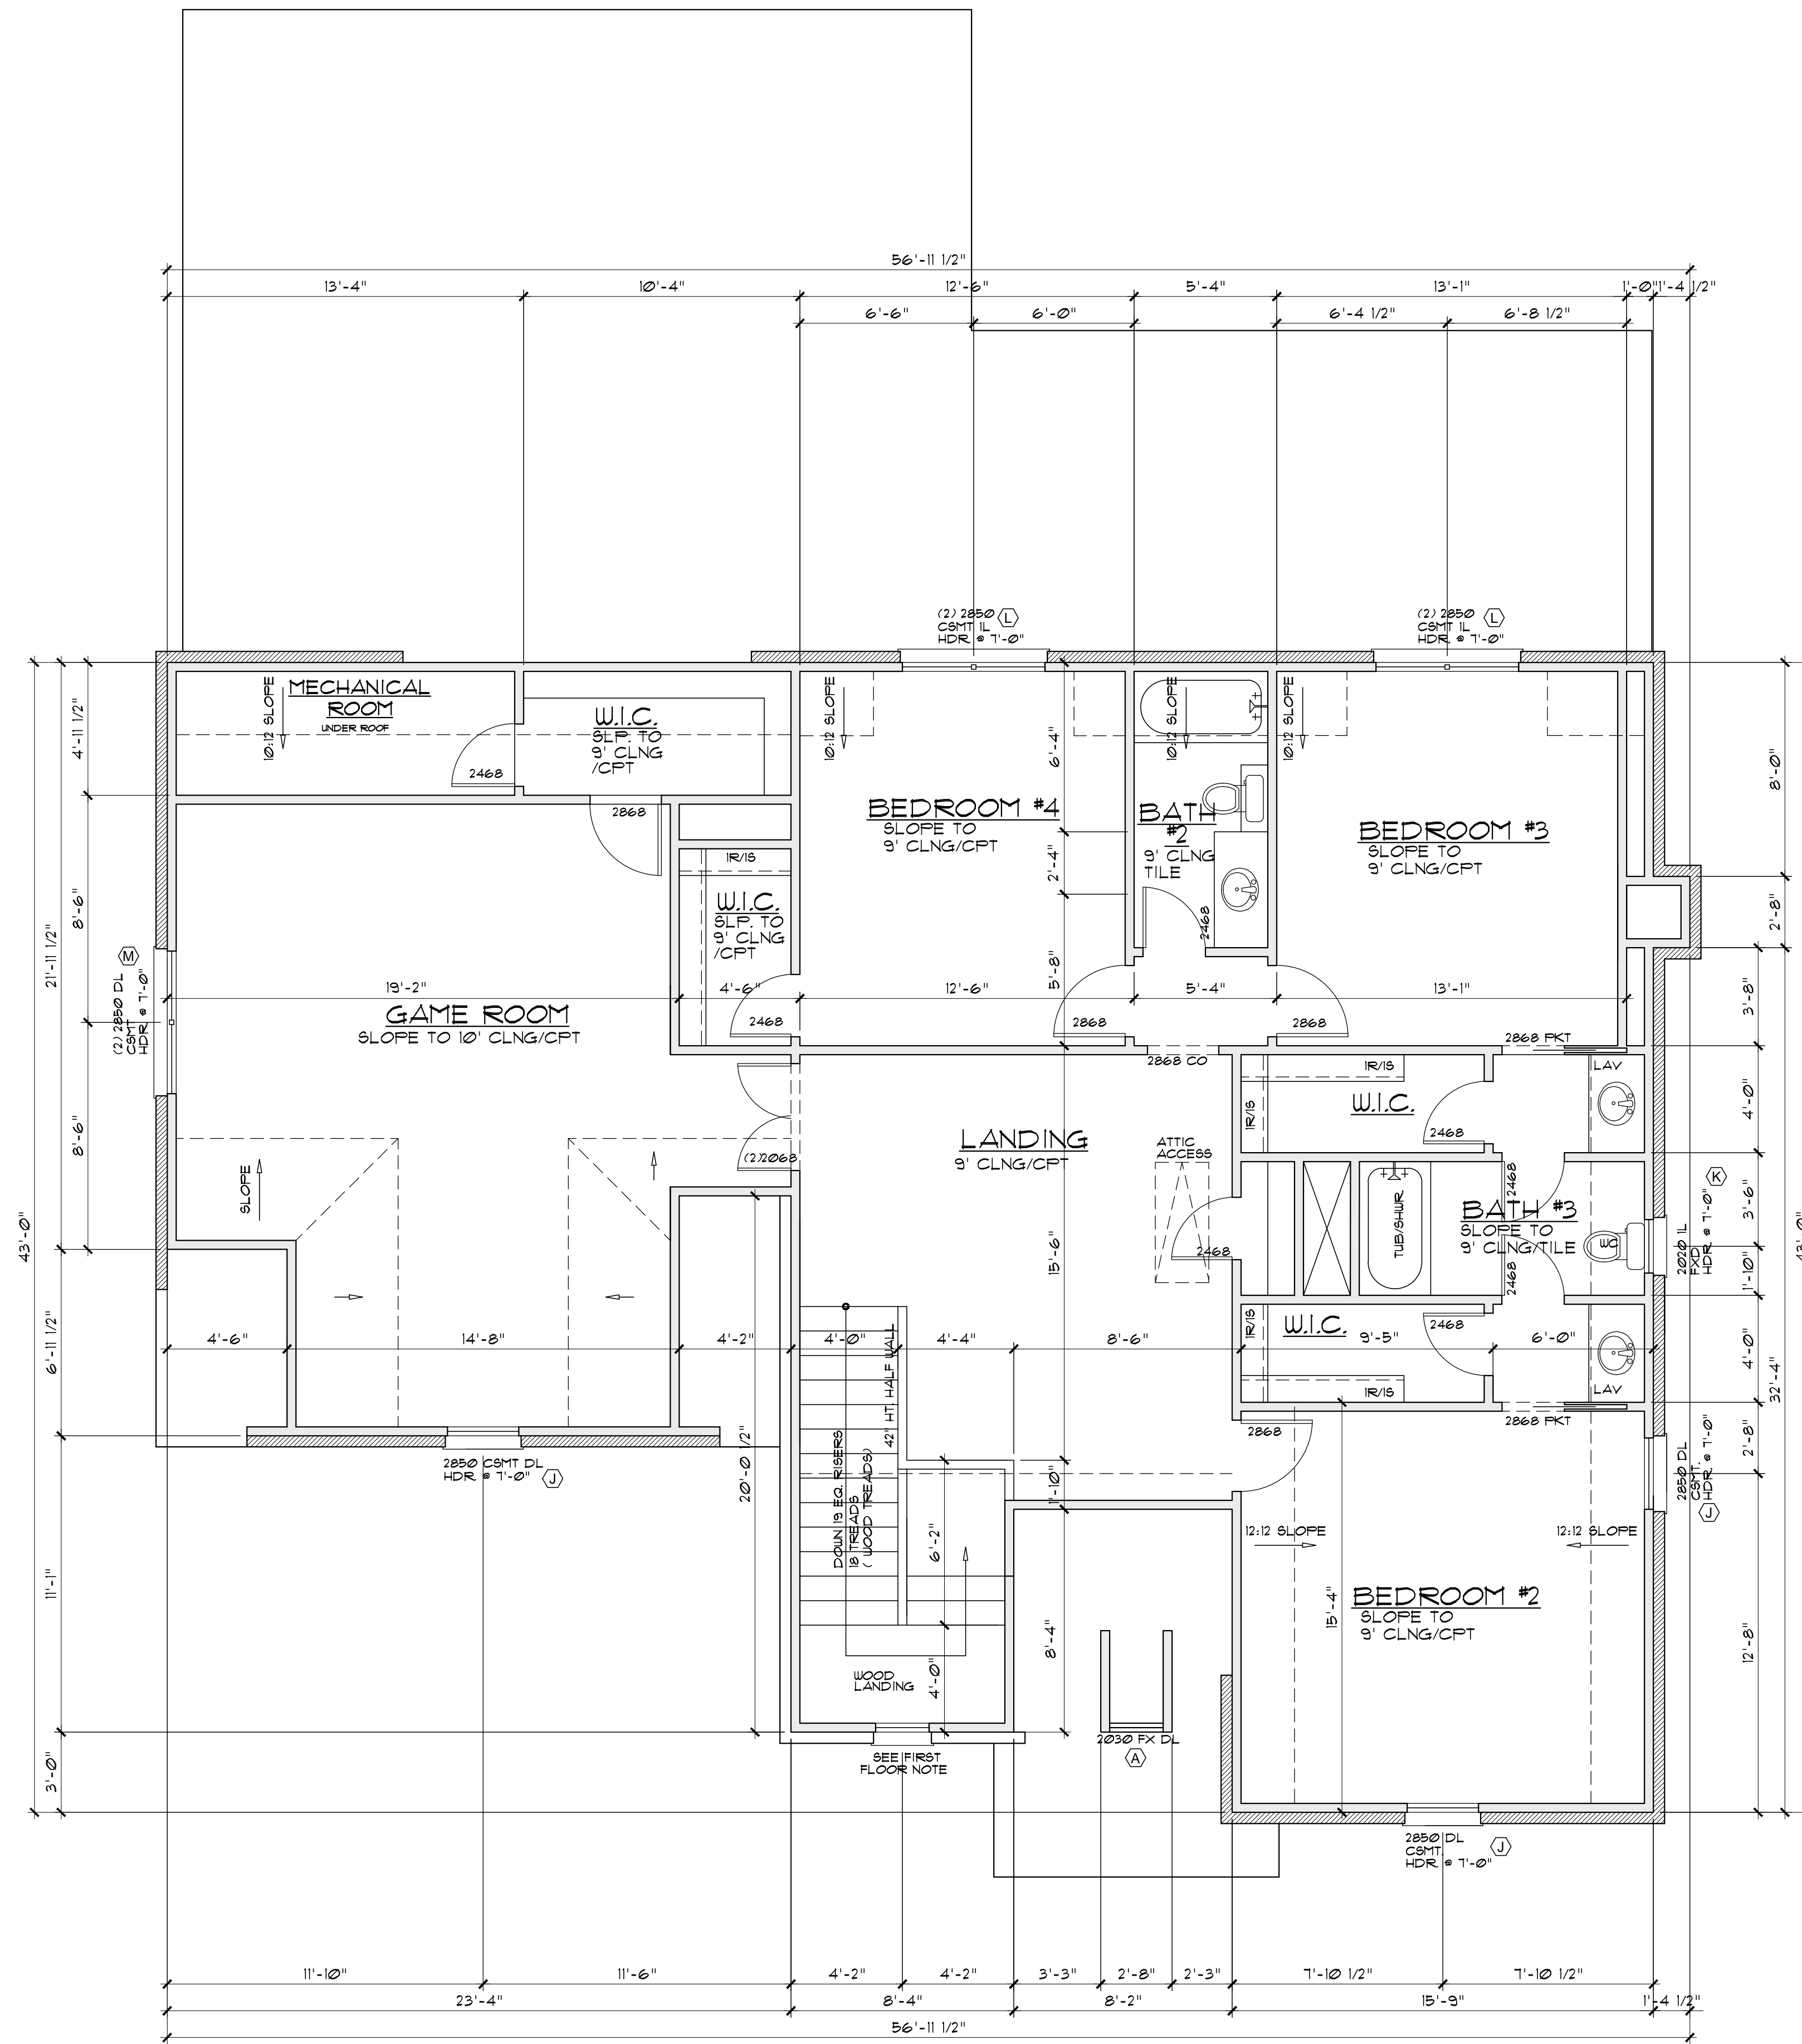

1 SECOND FLOOR PLAN
SCALE: 1/4"=1'-0"



WATSON DESIGN GROUP
3537 W. 7TH SUITE 5
FORT WORTH, TEXAS
0.817.882.8882
WATSONDESIGNGROUP.COM

Copyright, S. Watson Design, Inc. - 2016
These plans are intended to provide the basic construction information necessary for the construction of this project. The contractor is responsible for providing all materials and labor necessary for the construction of this project. The contractor is responsible for obtaining all necessary permits and for complying with all applicable codes and regulations. The contractor is responsible for the safety of all workers and for the proper use of all equipment. The contractor is responsible for the protection of all existing structures and utilities. The contractor is responsible for the removal and disposal of all debris. The contractor is responsible for the maintenance of all access and egress paths. The contractor is responsible for the protection of all trees and landscaping. The contractor is responsible for the restoration of all areas disturbed by construction. The contractor is responsible for the cleanup of all construction sites. The contractor is responsible for the payment of all taxes and fees. The contractor is responsible for the completion of all work within the specified time frame. The contractor is responsible for the satisfaction of the owner. These plans are the property of S. Watson Design, Inc. and are not to be used for construction, resale, or reproduction without the express written consent of S. Watson Design, Inc. All rights reserved.


OLERIO HOMES
4143 DUNHAVEN ROAD
LOT 7, BLOCK C
NORTHWAY ESTATES ADDITION
DALLAS, TEXAS
DALLAS COUNTY

PLAN NUMBER
12405416

DATE
12/15/2016

SHEET NUMBER
A3

SCALE 24X36 1/4"=1'

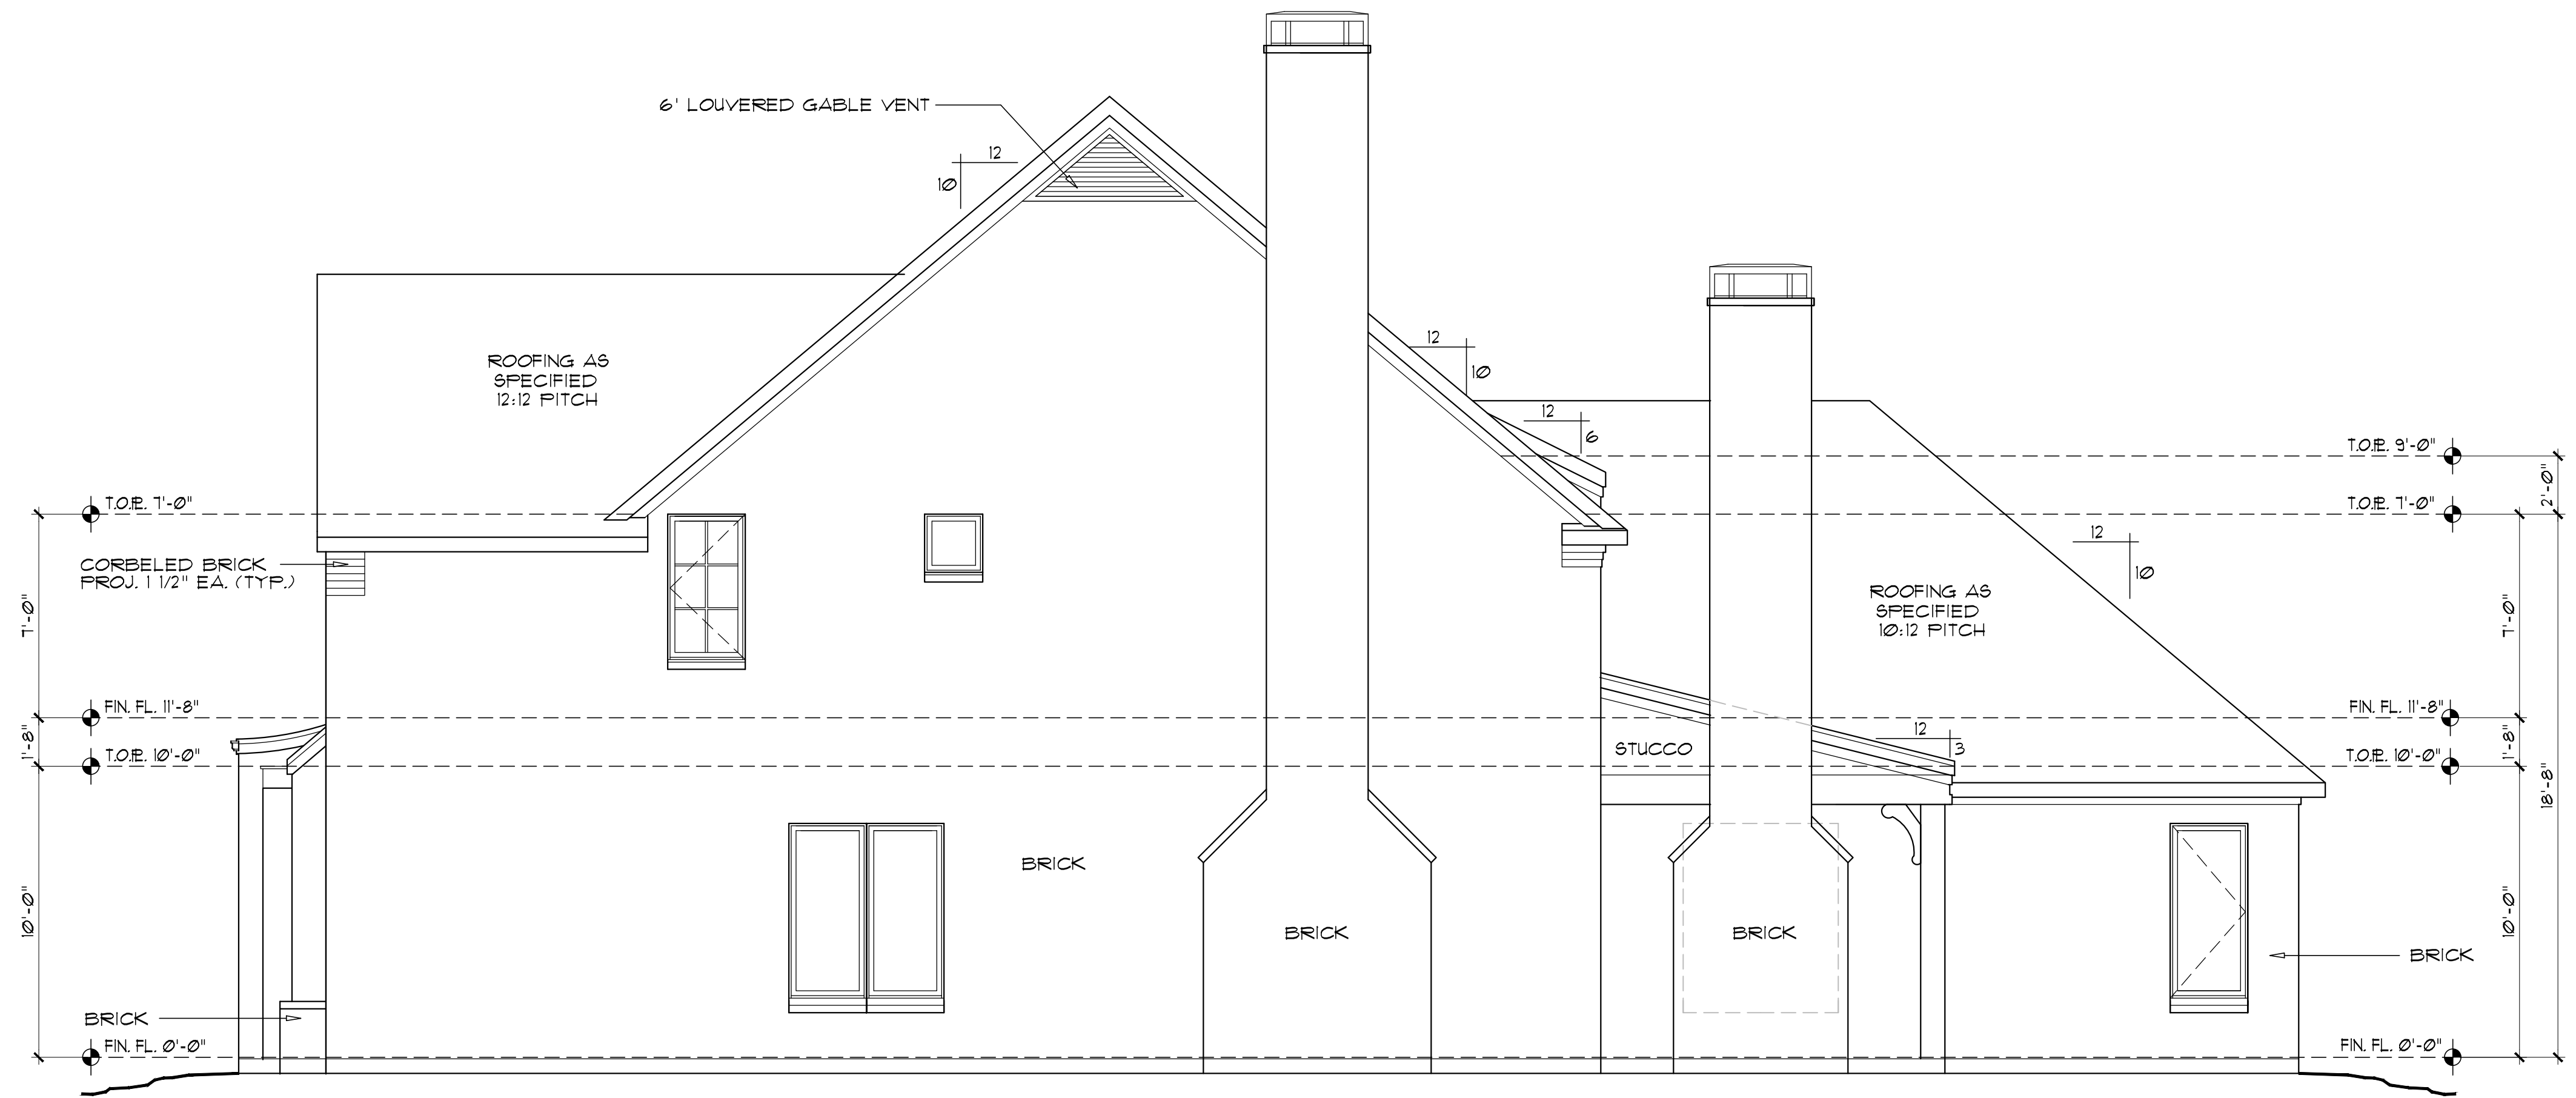

1 RIGHT ELEVATION
SCALE: 1/4"=1'-0"



1 FRONT ELEVATION
SCALE: 1/4"=1'-0"



WATSON DESIGN GROUP
3537 W. 7TH SUITE 5
FORT WORTH, TEXAS
0.817.882.8882
WATSONDESIGNGROUP.COM

Copyright, S. Watson Design, Inc. - 2016
These plans are intended to provide the basic construction information necessary to construct the project as shown. The contractor is responsible for providing all materials and labor. The contractor shall be responsible for obtaining all necessary permits and for the proper installation of all materials and labor. The contractor shall be responsible for the completion of the project in accordance with the plans and specifications. The contractor shall be responsible for the safety of all workers and the public. The contractor shall be responsible for the cleanup of the site. The contractor shall be responsible for the payment of all taxes and fees. The contractor shall be responsible for the maintenance of the project. The contractor shall be responsible for the insurance of the project. The contractor shall be responsible for the bonding of the project. The contractor shall be responsible for the completion of the project within the specified time frame. The contractor shall be responsible for the quality of the work. The contractor shall be responsible for the safety of all workers and the public. The contractor shall be responsible for the cleanup of the site. The contractor shall be responsible for the payment of all taxes and fees. The contractor shall be responsible for the maintenance of the project. The contractor shall be responsible for the insurance of the project. The contractor shall be responsible for the bonding of the project.

OLERIO HOMES
4143 DUNHAVEN ROAD
LOT 7, BLOCK C
NORTHWAY ESTATES ADDITION
DALLAS, TEXAS
DALLAS COUNTY


PLAN NUMBER
12405416

DATE
12/15/2016


SHEET NUMBER
A4

SCALE 24X36 1/4"=1'

Copyright, S. Watson Design, Inc. - 2016
 These plans are intended to provide the basic construction information necessary for the contractor to build the project. It is the responsibility of the contractor to verify all dimensions and materials shown on these plans. No responsibility is assumed by the architect or engineer for any errors, omissions, or discrepancies, or for any consequences arising from the use of these plans. The contractor shall be responsible for obtaining all necessary permits and for complying with all applicable codes and regulations. The contractor shall also be responsible for coordinating with all other trades and subcontractors. These plans are the property of Watson Design and are not to be used for construction, resale, or reproduction in any form without the express written consent of Watson Design. All rights reserved.

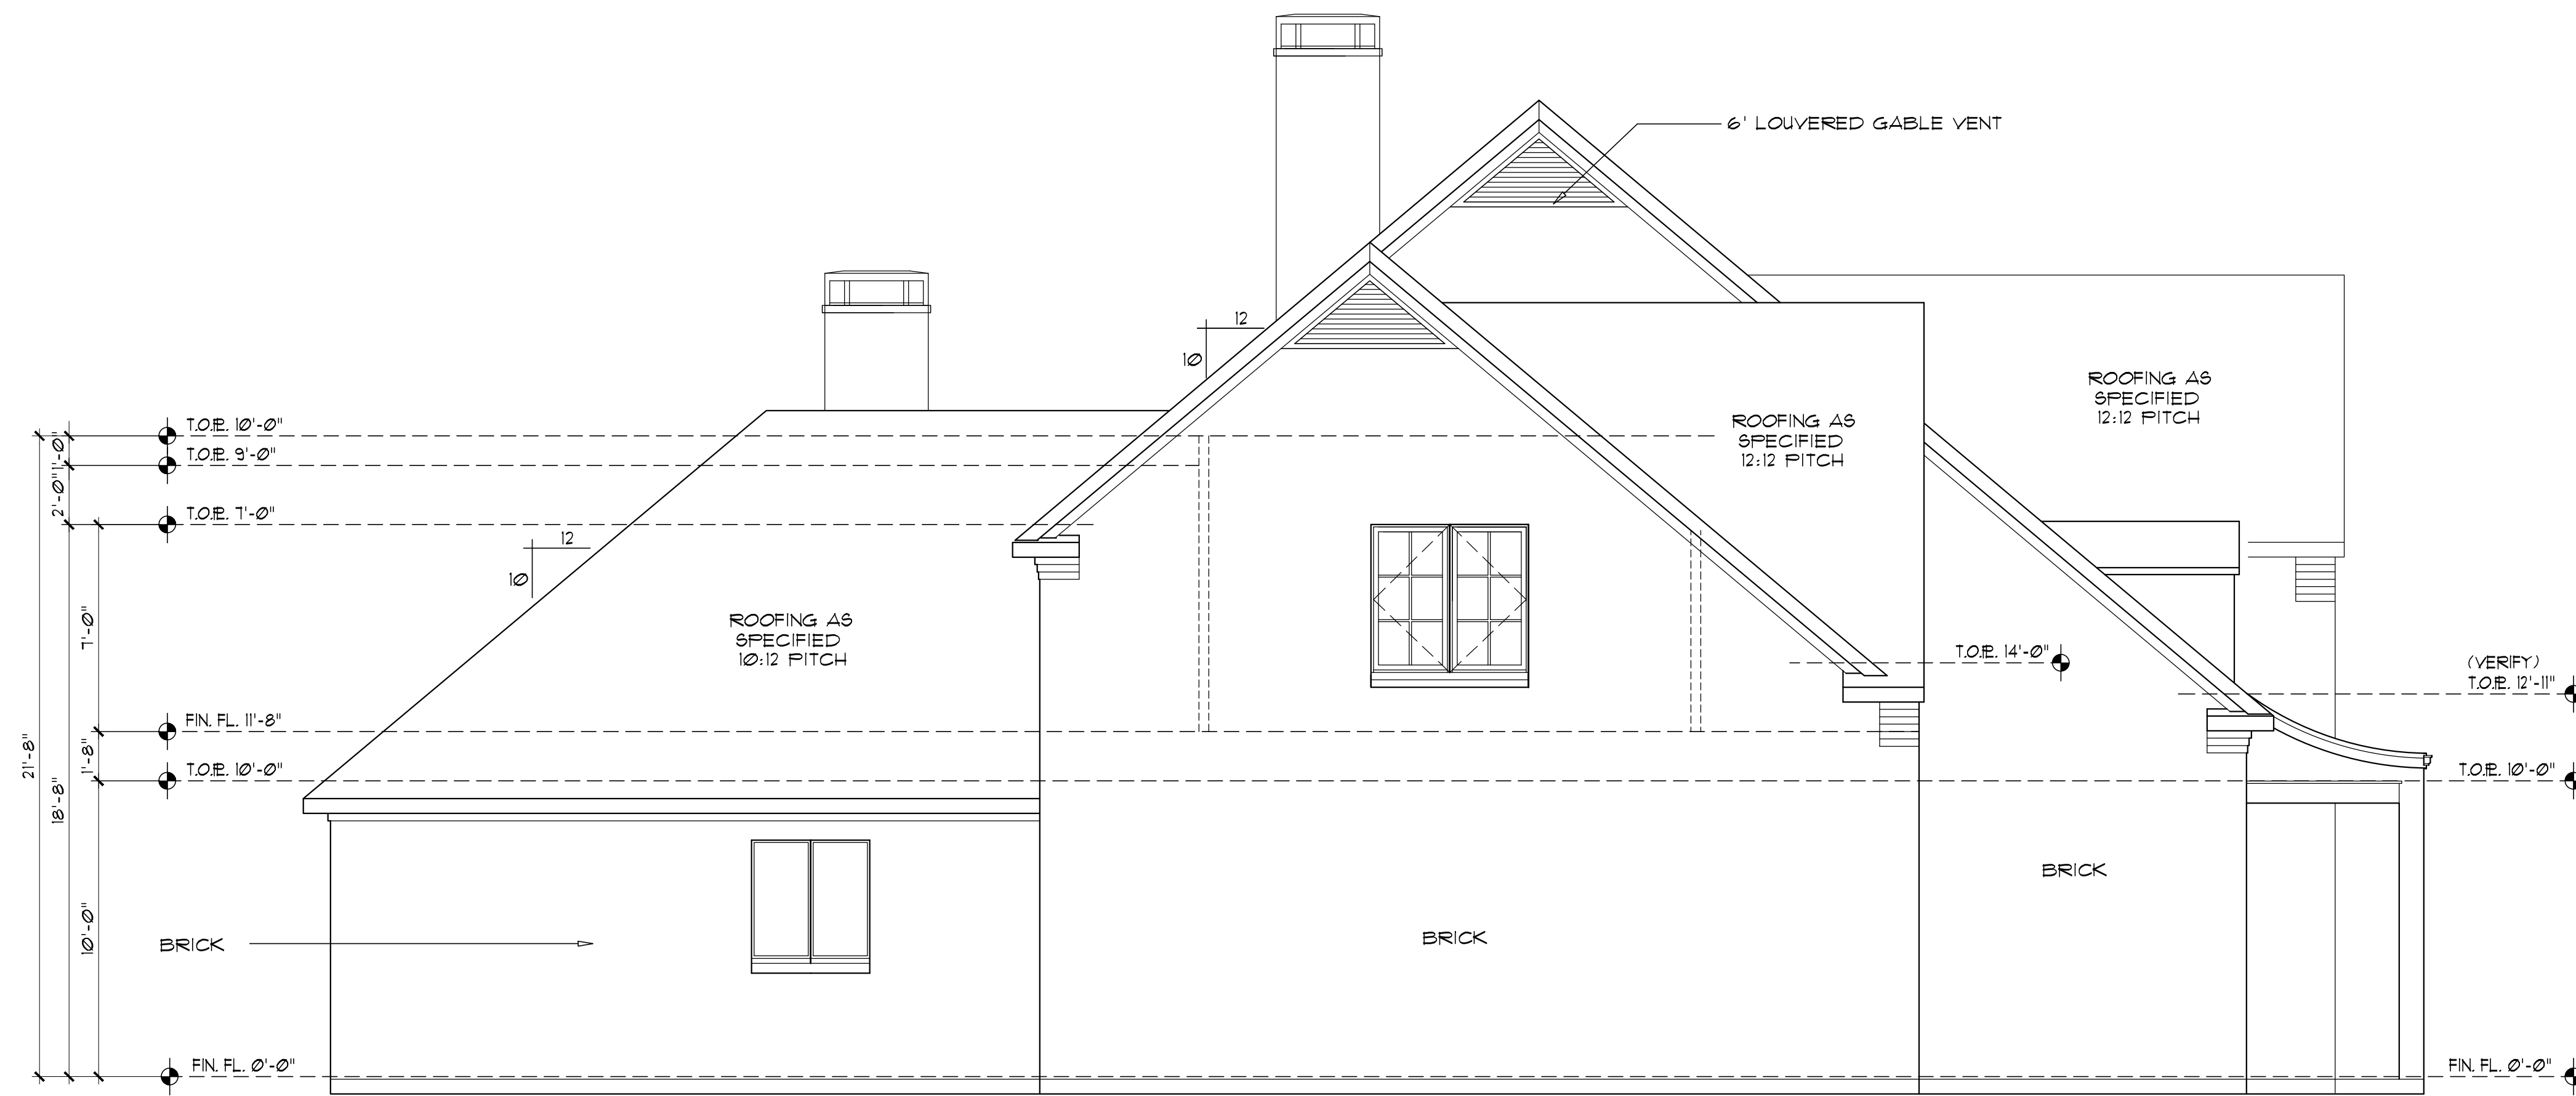

① LEFT ELEVATION
 SCALE: 1/4"=1'-0"

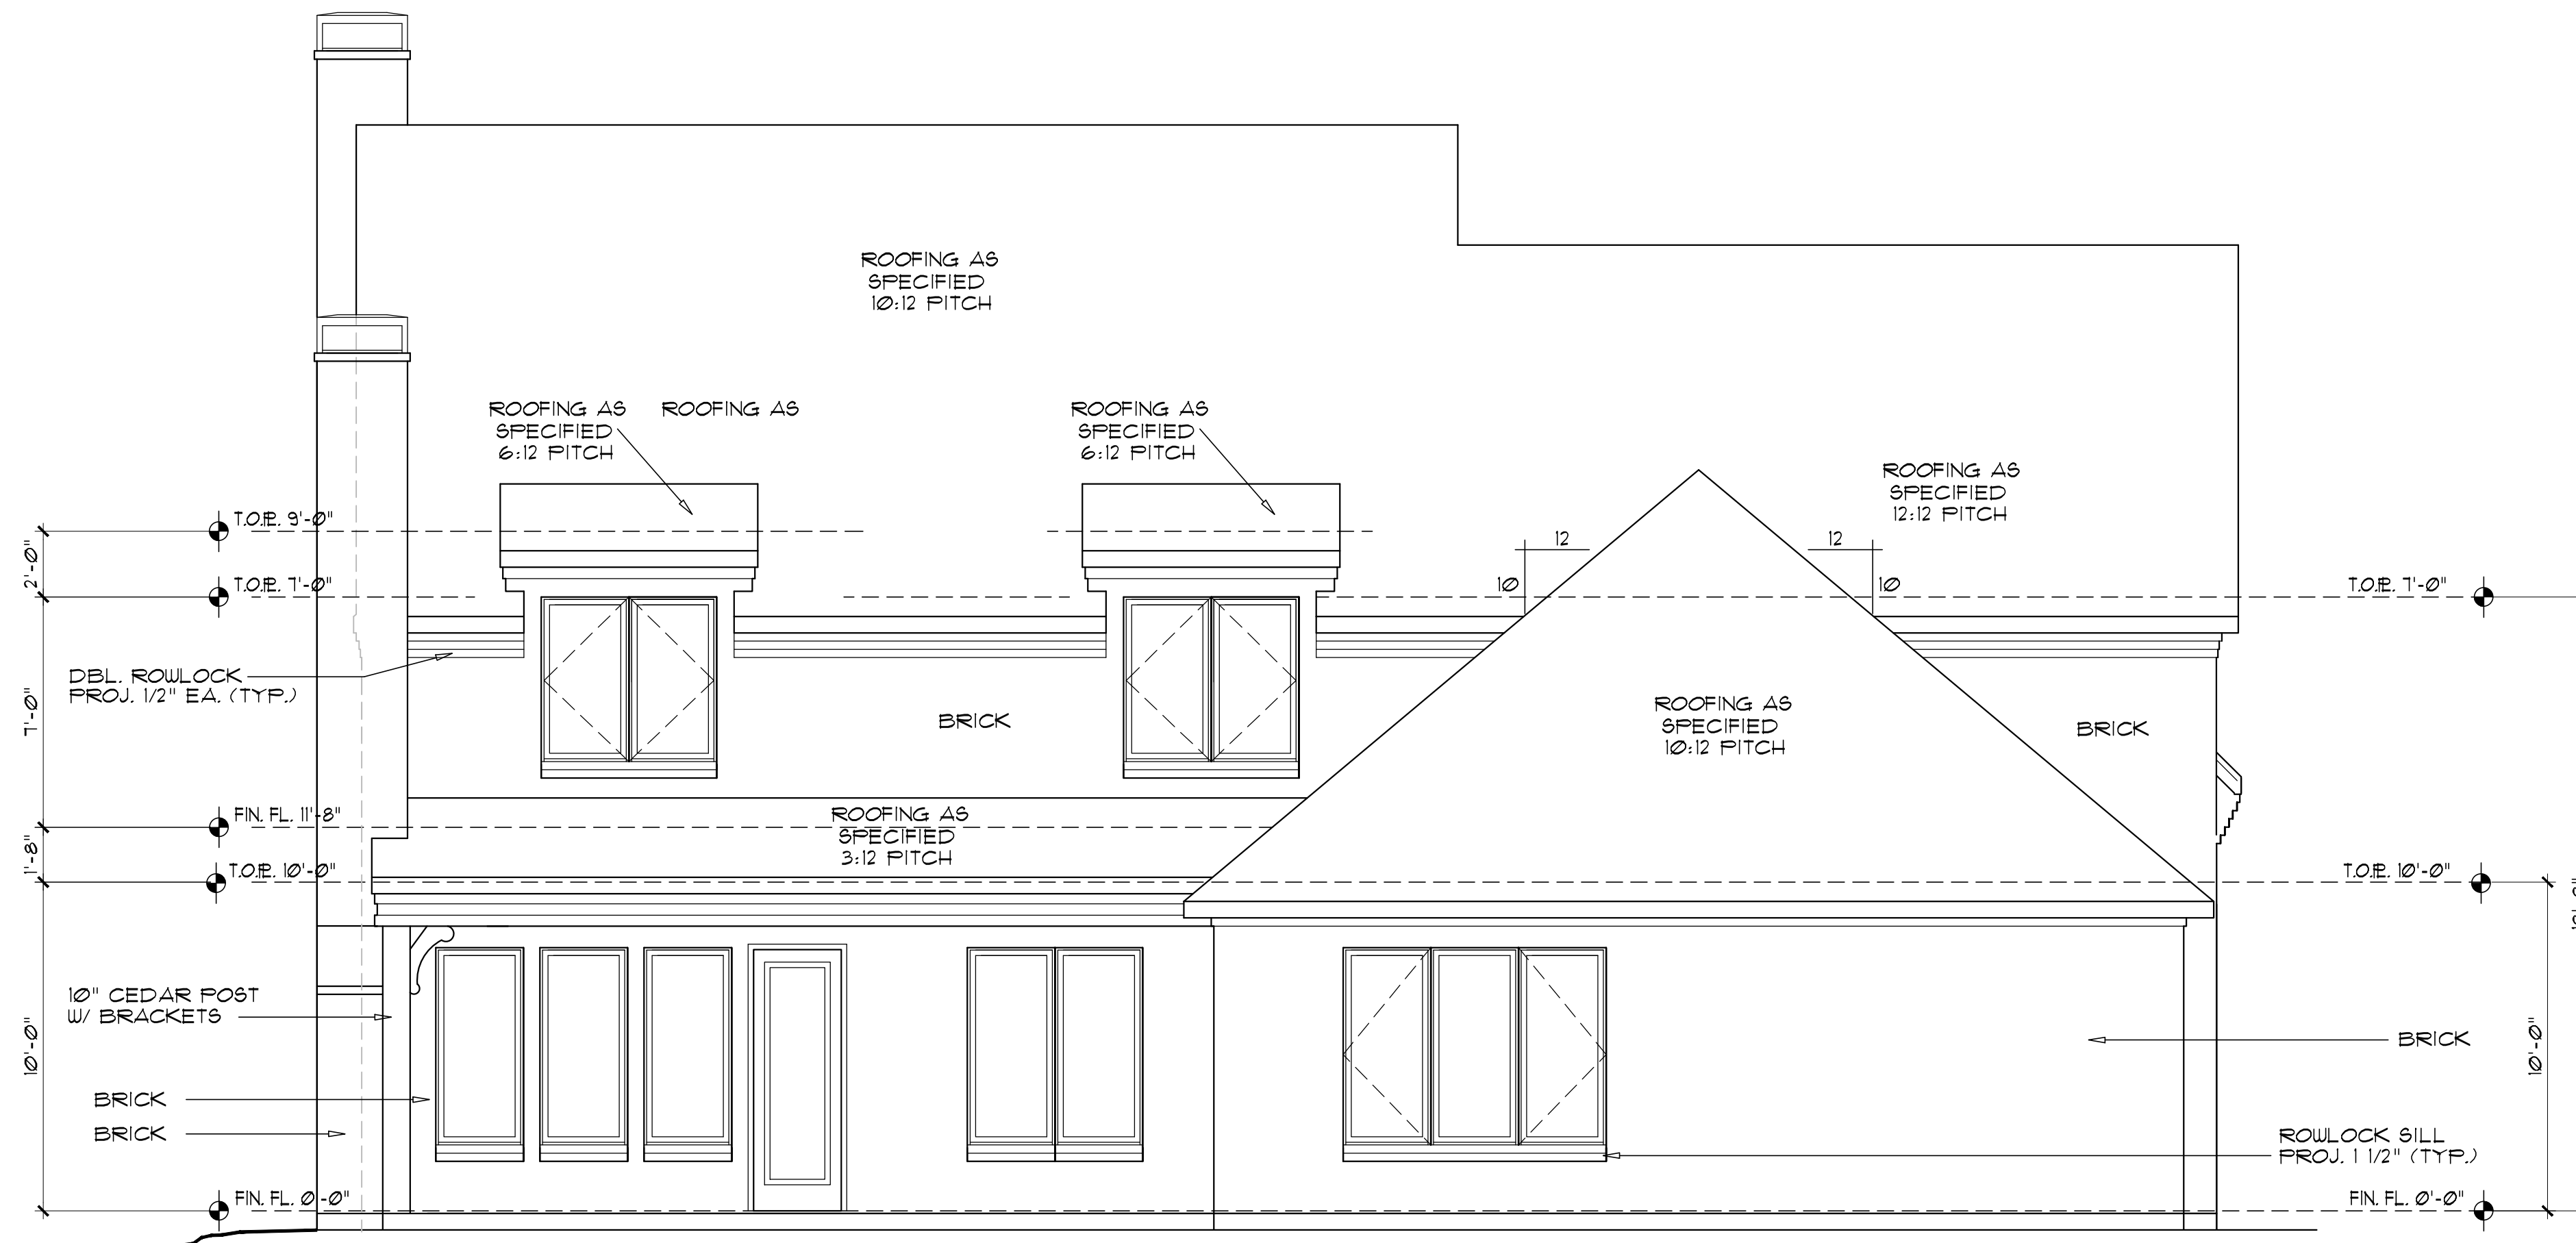

① REAR ELEVATION
 SCALE: 1/4"=1'-0"


OLERIO HOMES
 4143 DUNHAVEN ROAD
 LOT 7, BLOCK C
 NORTHWAY ESTATES ADDITION
 DALLAS, TEXAS
 DALLAS COUNTY

PLAN NUMBER
 12405416


DATE
 12/15/2016

SHEET NUMBER
 A5

SCALE 24X36 1/4"=1'

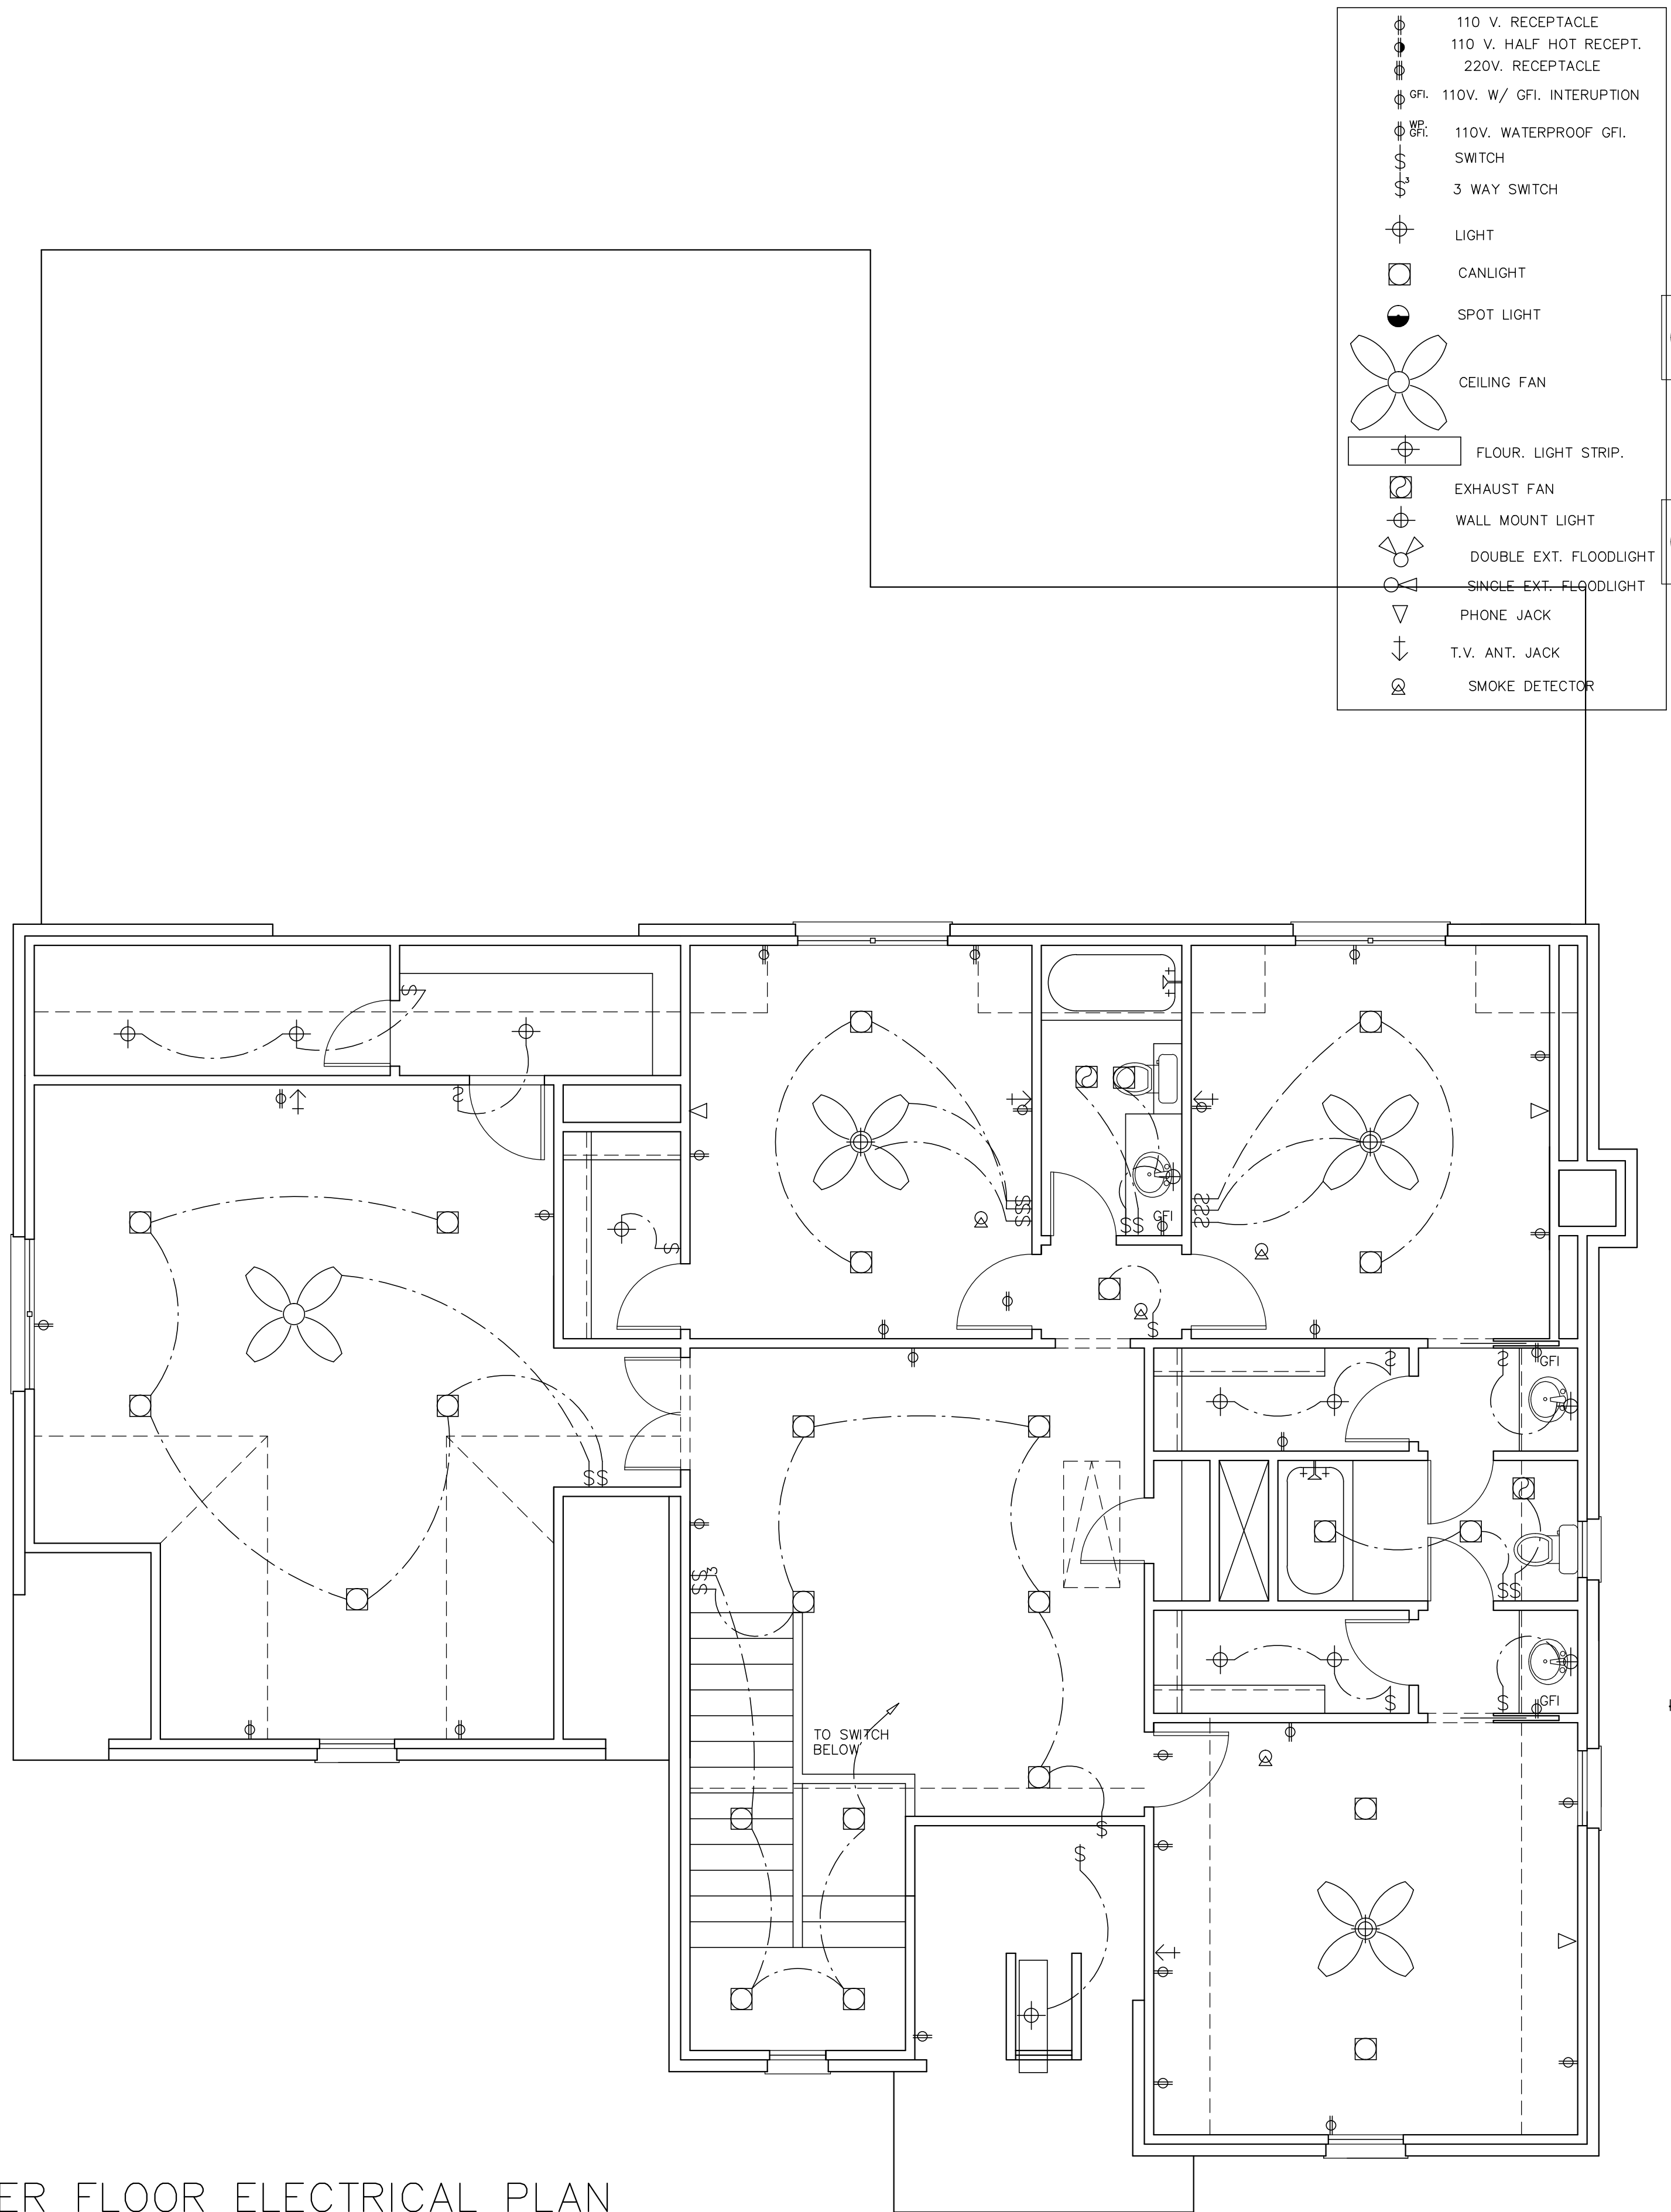

1 UPPER FLOOR ELECTRICAL PLAN
SCALE: 1/4"=1'-0"

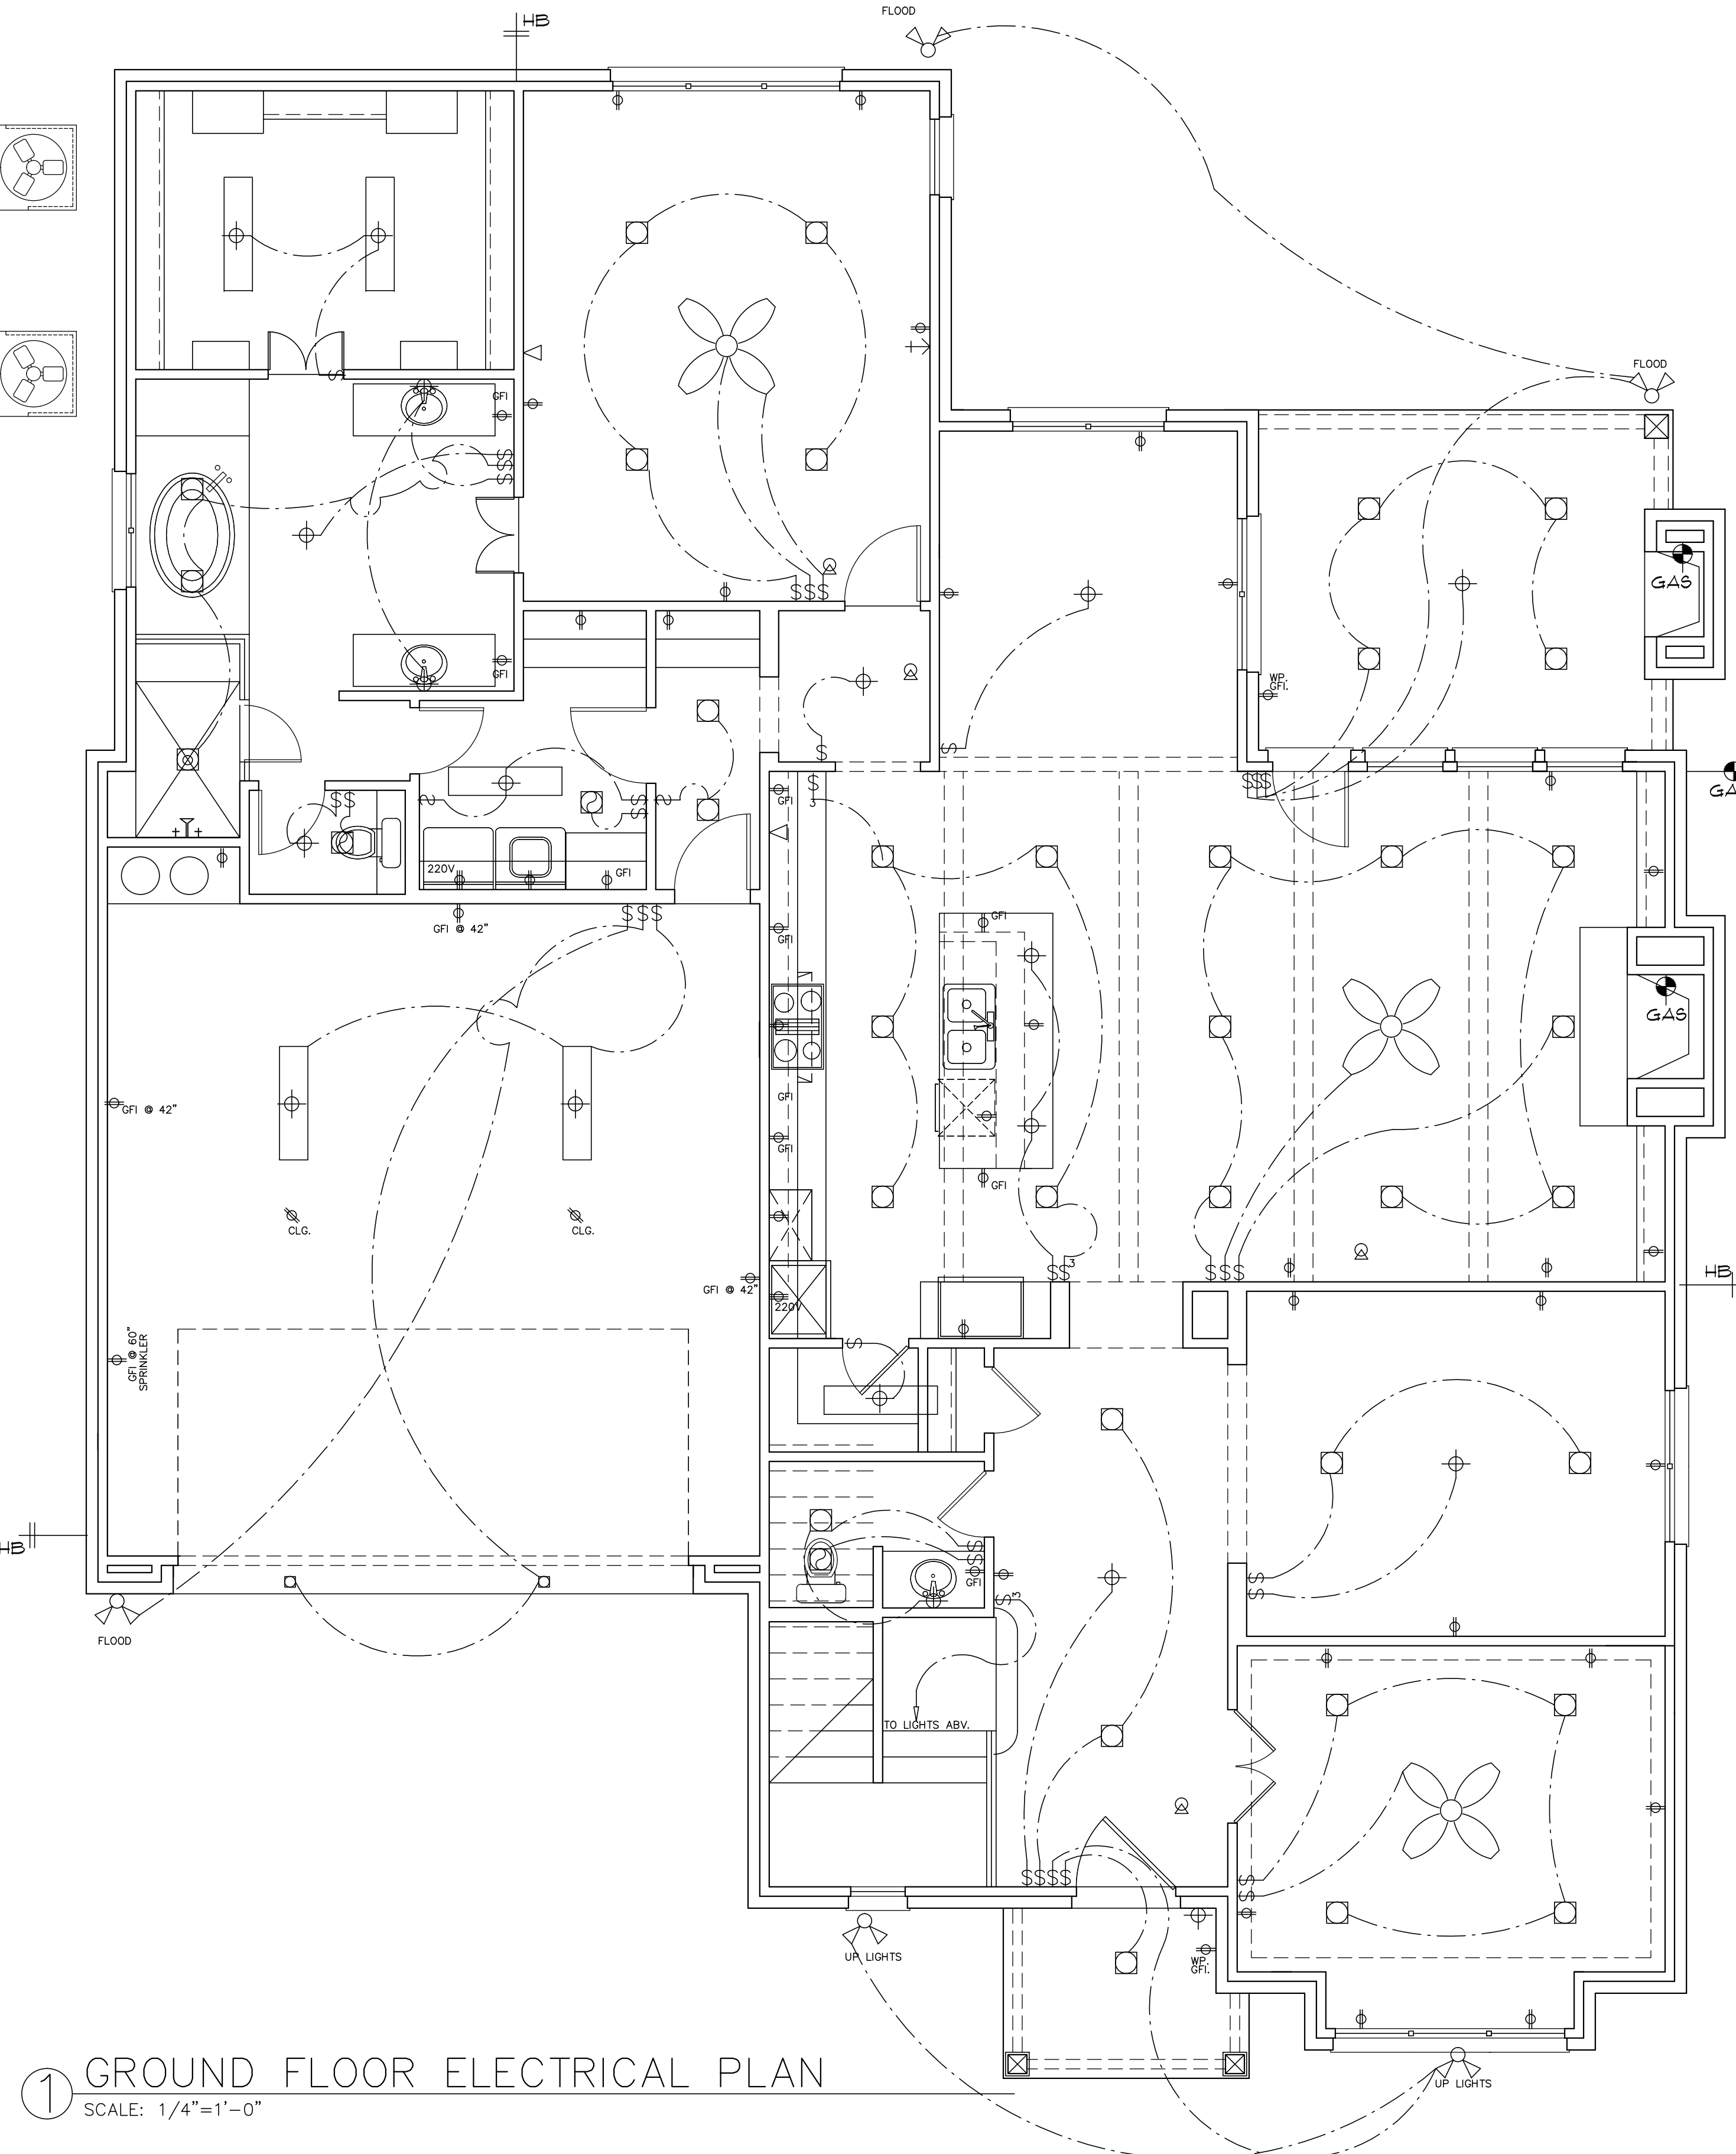

1 GROUND FLOOR ELECTRICAL PLAN
SCALE: 1/4"=1'-0"