


AREA TABULATION:	
FIRST FLOOR A/C:	3,228 sq.ft.
SECOND FLOOR A/C:	1,338 sq.ft.
TOTAL A/C:	4,566 sq.ft.
GARAGE:	
FRONT PORCH	510 sq.ft.
COVERED PATIO	22 sq.ft.
TOTAL SLAB:	417 sq.ft.
TOTAL AREA UNDER ROOF:	5,515 sq.ft.

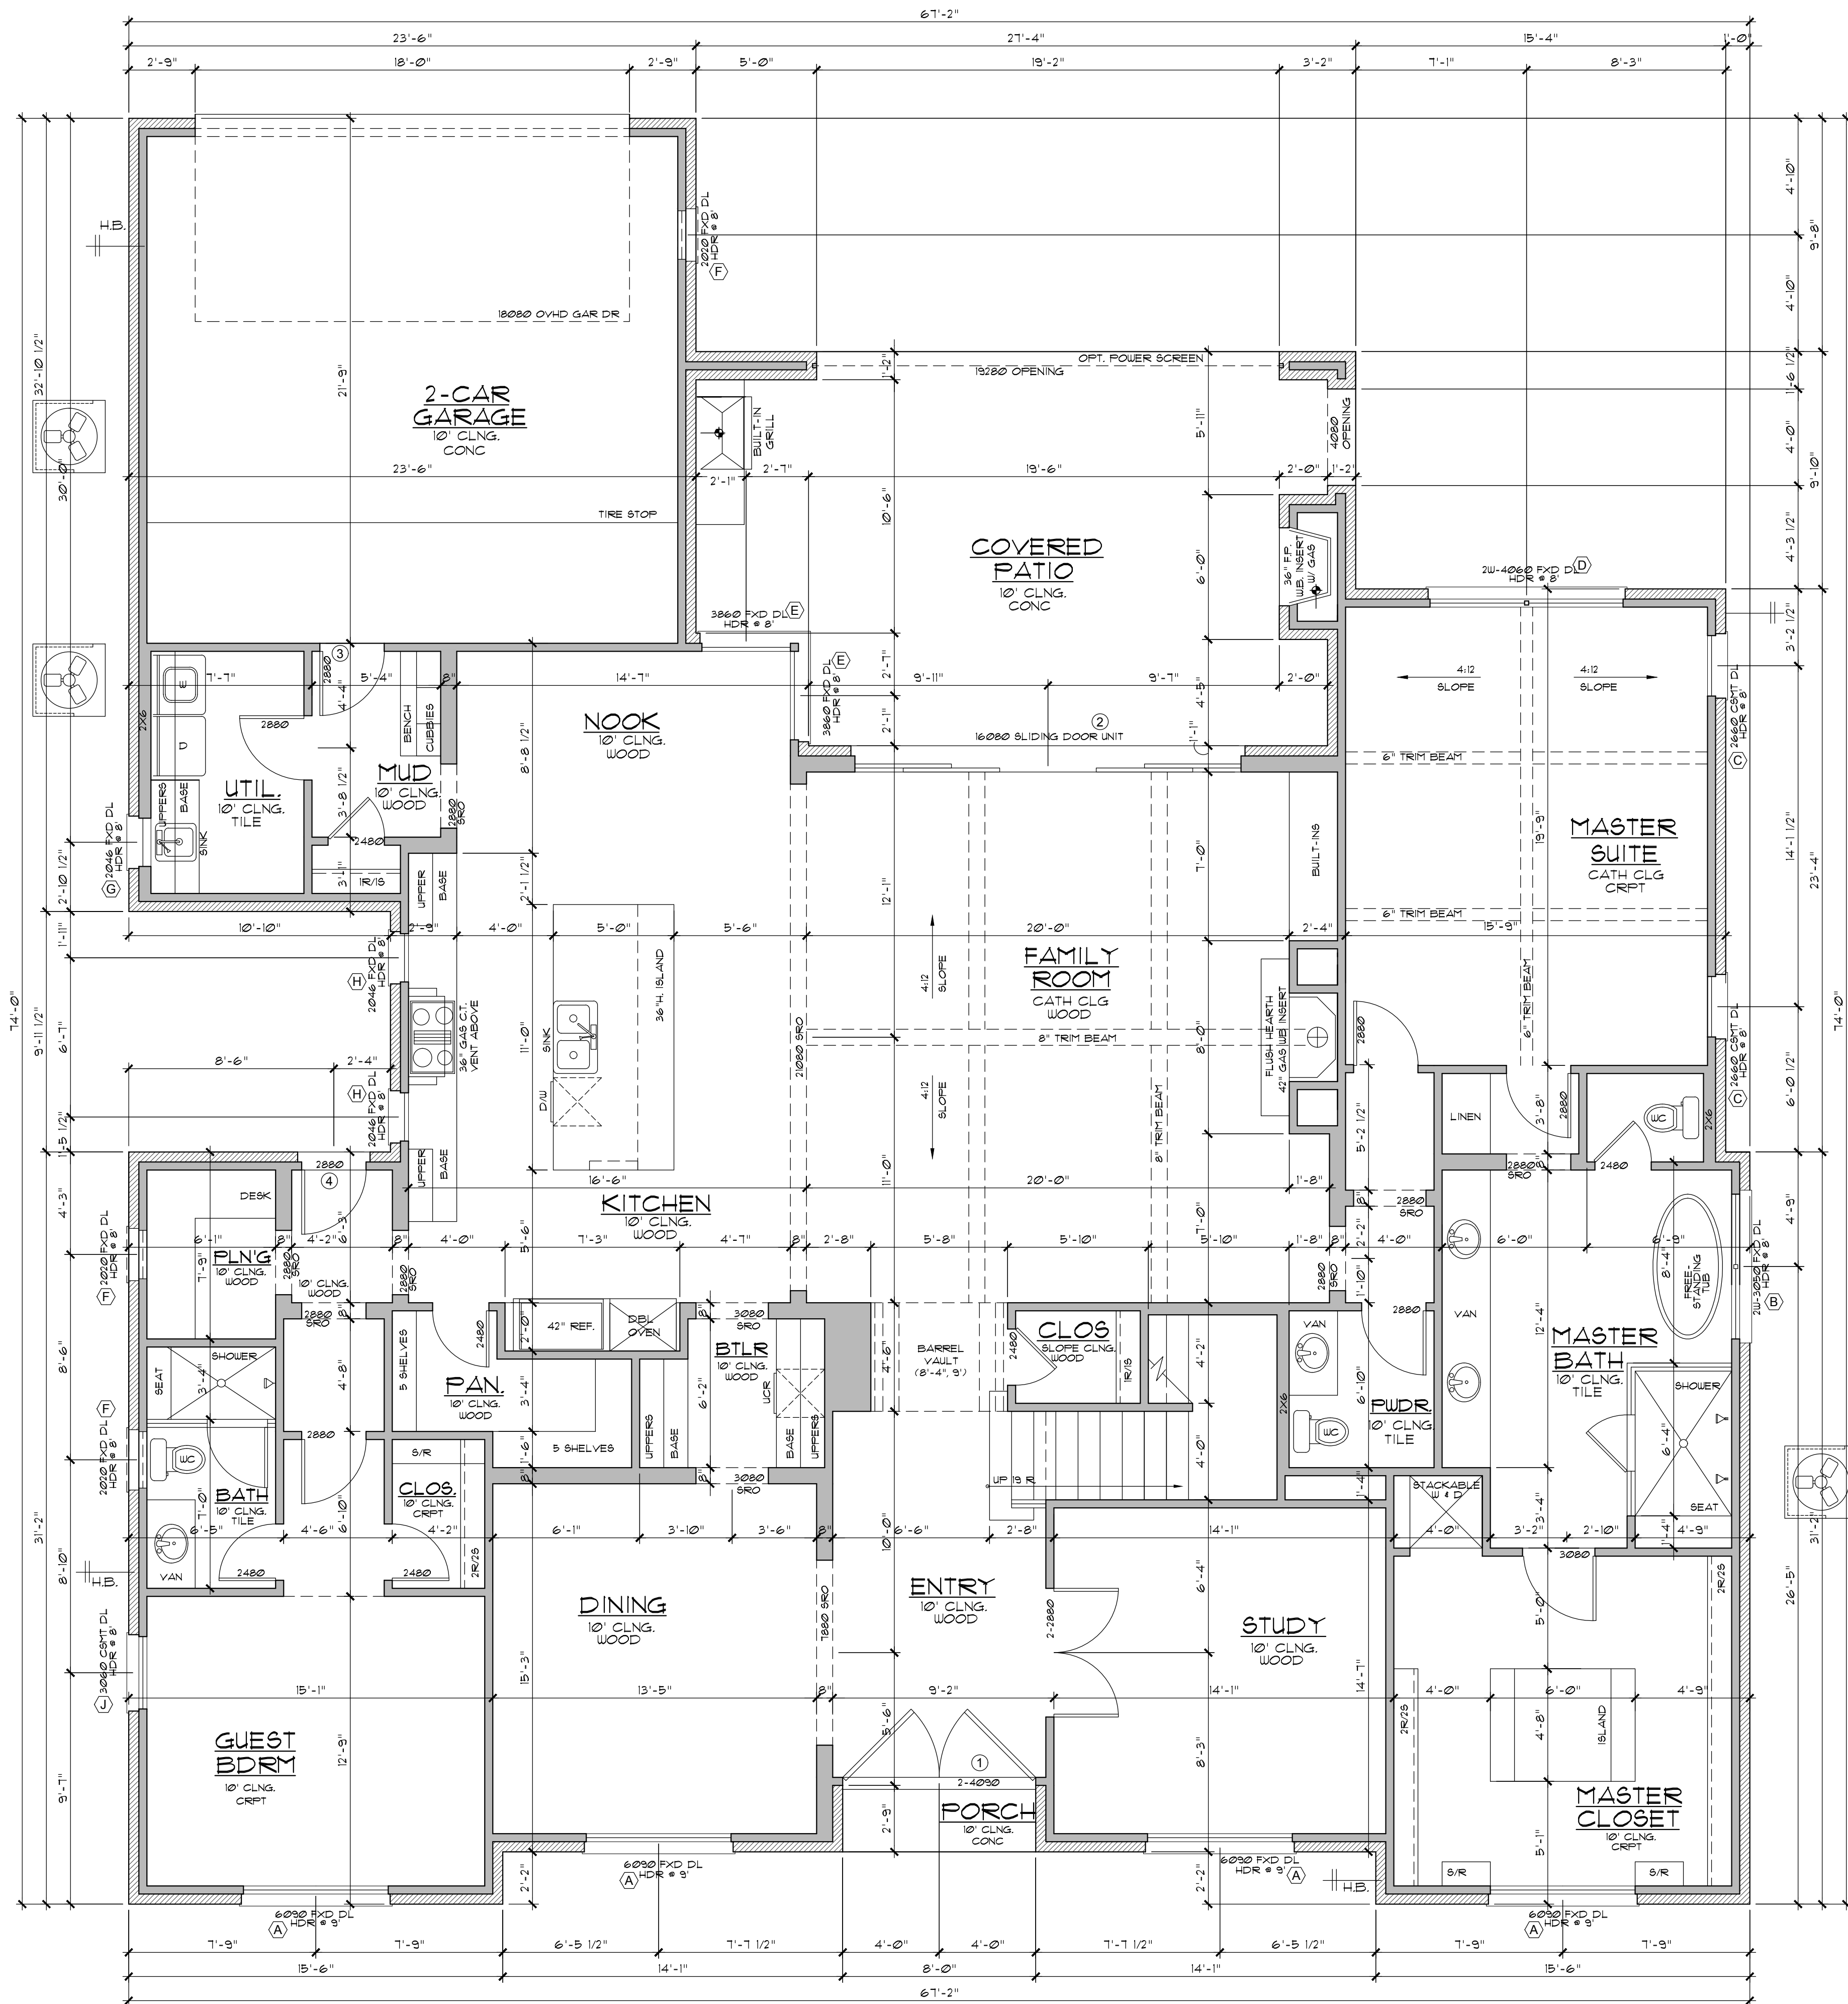

1 GROUND FLOOR PLAN
SCALE: 1/4"=1'-0"



WATSON DESIGN GROUP
3537 W. 7TH SUITE 5
FORT WORTH, TEXAS
0.817.882.8882
WATSONDESIGNGROUP.COM

Copyright, S. Watson Design, Inc. - 2018
This document is the property of S. Watson Design, Inc. and is not to be used, copied, or reproduced in any form without the expressed written consent of Watson Design. All rights reserved.
The user of this document is advised that the user must verify the accuracy of the information contained herein and is responsible for the proper use of the information. The user must verify the information to be used in the project and is responsible for the proper use of the information.

OLERIO HOMES
4104 DUNHAVEN RD
LOT 1, BLOCK D/6147
NORTHWAY ESTATES
CITY OF DALLAS
DALLAS COUNTY, TEXAS

PLAN NUMBER
12456618

DATE
12/12/2018

SHEET NUMBER
A2


SCALE 24X36 1/4"=1'

Copyright, S. Watson Design, Inc. - 2018
These plans are to be used for the construction of the project shown. They are not to be used for any other project without the written consent of Watson Design. All rights reserved.
The user of these plans shall be responsible for obtaining all necessary permits and for verifying the accuracy of the information provided. The user shall be responsible for any and all errors, omissions, or discrepancies in these plans. The user shall be responsible for any and all damage, injury, or loss resulting from the use of these plans. The user shall be responsible for any and all costs incurred in the production of these plans. The user shall be responsible for any and all costs incurred in the production of these plans.


- NOTE:
1. VERIFY WITH WINDOW MANUFACTURER FOR TRUE ROUGH OPENING SIZES.
2. DOORS AND WINDOWS BY BUILDER/OWNER.
3. (T) TEMPERED GLASS. RE: FLOOR PLANS.

WINDOW SCHEDULE						
MARK	QTY	WIDTH	HEIGHT	TYPE	WALL	DESCRIPTION
(A)	4	6'-0"	9'-0"	FIXED	2X4	GUEST BDRM, DINING, STUDY, MSTR CLOS - DL
(B)	1	2U-3'-0"	5'-0"	FIXED	2X4	MSTR BATH - MULLED UNIT, DL
(C)	2	2'-6"	6'-0"	CASEMENT	2X4	MSTR SUITE - DL EGRESS
(D)	1	2U-4'-0"	6'-0"	FIXED	2X4	MSTR SUITE - MULLED UNIT, DL
(E)	2	3'-8"	6'-0"	FIXED	2X4	NOOK - DL
(F)	6	2'-0"	2'-0"	FIXED	2X4	2-CAR GARAGE, PLANNING, BATH, GAMEROOM - DL
(G)	1	2'-0"	4'-6"	FIXED	2X6	UTIL - DL
(H)	2	2'-0"	4'-6"	FIXED	2X4	KITCHEN - DL
(J)	1	3'-0"	6'-0"	CASEMENT	2X4	GUEST BDRM - DL EGRESS
(K)	2	2'-0"	4'-0"	FIXED	2X4	BDRM #3 CLOS, BDRM #4 CLOS- DL
(L)	3	2'-0"	3'-4"	FIXED	2X4	DORMERS - DL
(M)	3	2U-3'-0"	5'-0"	CASEMENT	2X4	BDRM #4, GAMEROOM, BDRM #3 - MULLED UNIT, DL EGRESS


DOOR SCHEDULE						
MARK	QTY	WIDTH	HEIGHT	TYPE	WALL	DESCRIPTION
(1)	1	2'-4'-0"	9'-0"	EXTERIOR	2X4	ENTRY DOOR - FER SELECTION
(2)	1	16'-0"	8'-0"	EXTERIOR	2X4	FAMILY ROOM - SLIDING DOOR UNIT, DL
(3)	1	2'-8"	8'-0"	EXTERIOR	2X4	TO GARAGE - SC
(4)	1	2'-8"	8'-0"	EXTERIOR	2X4	PLNG HALL - DL

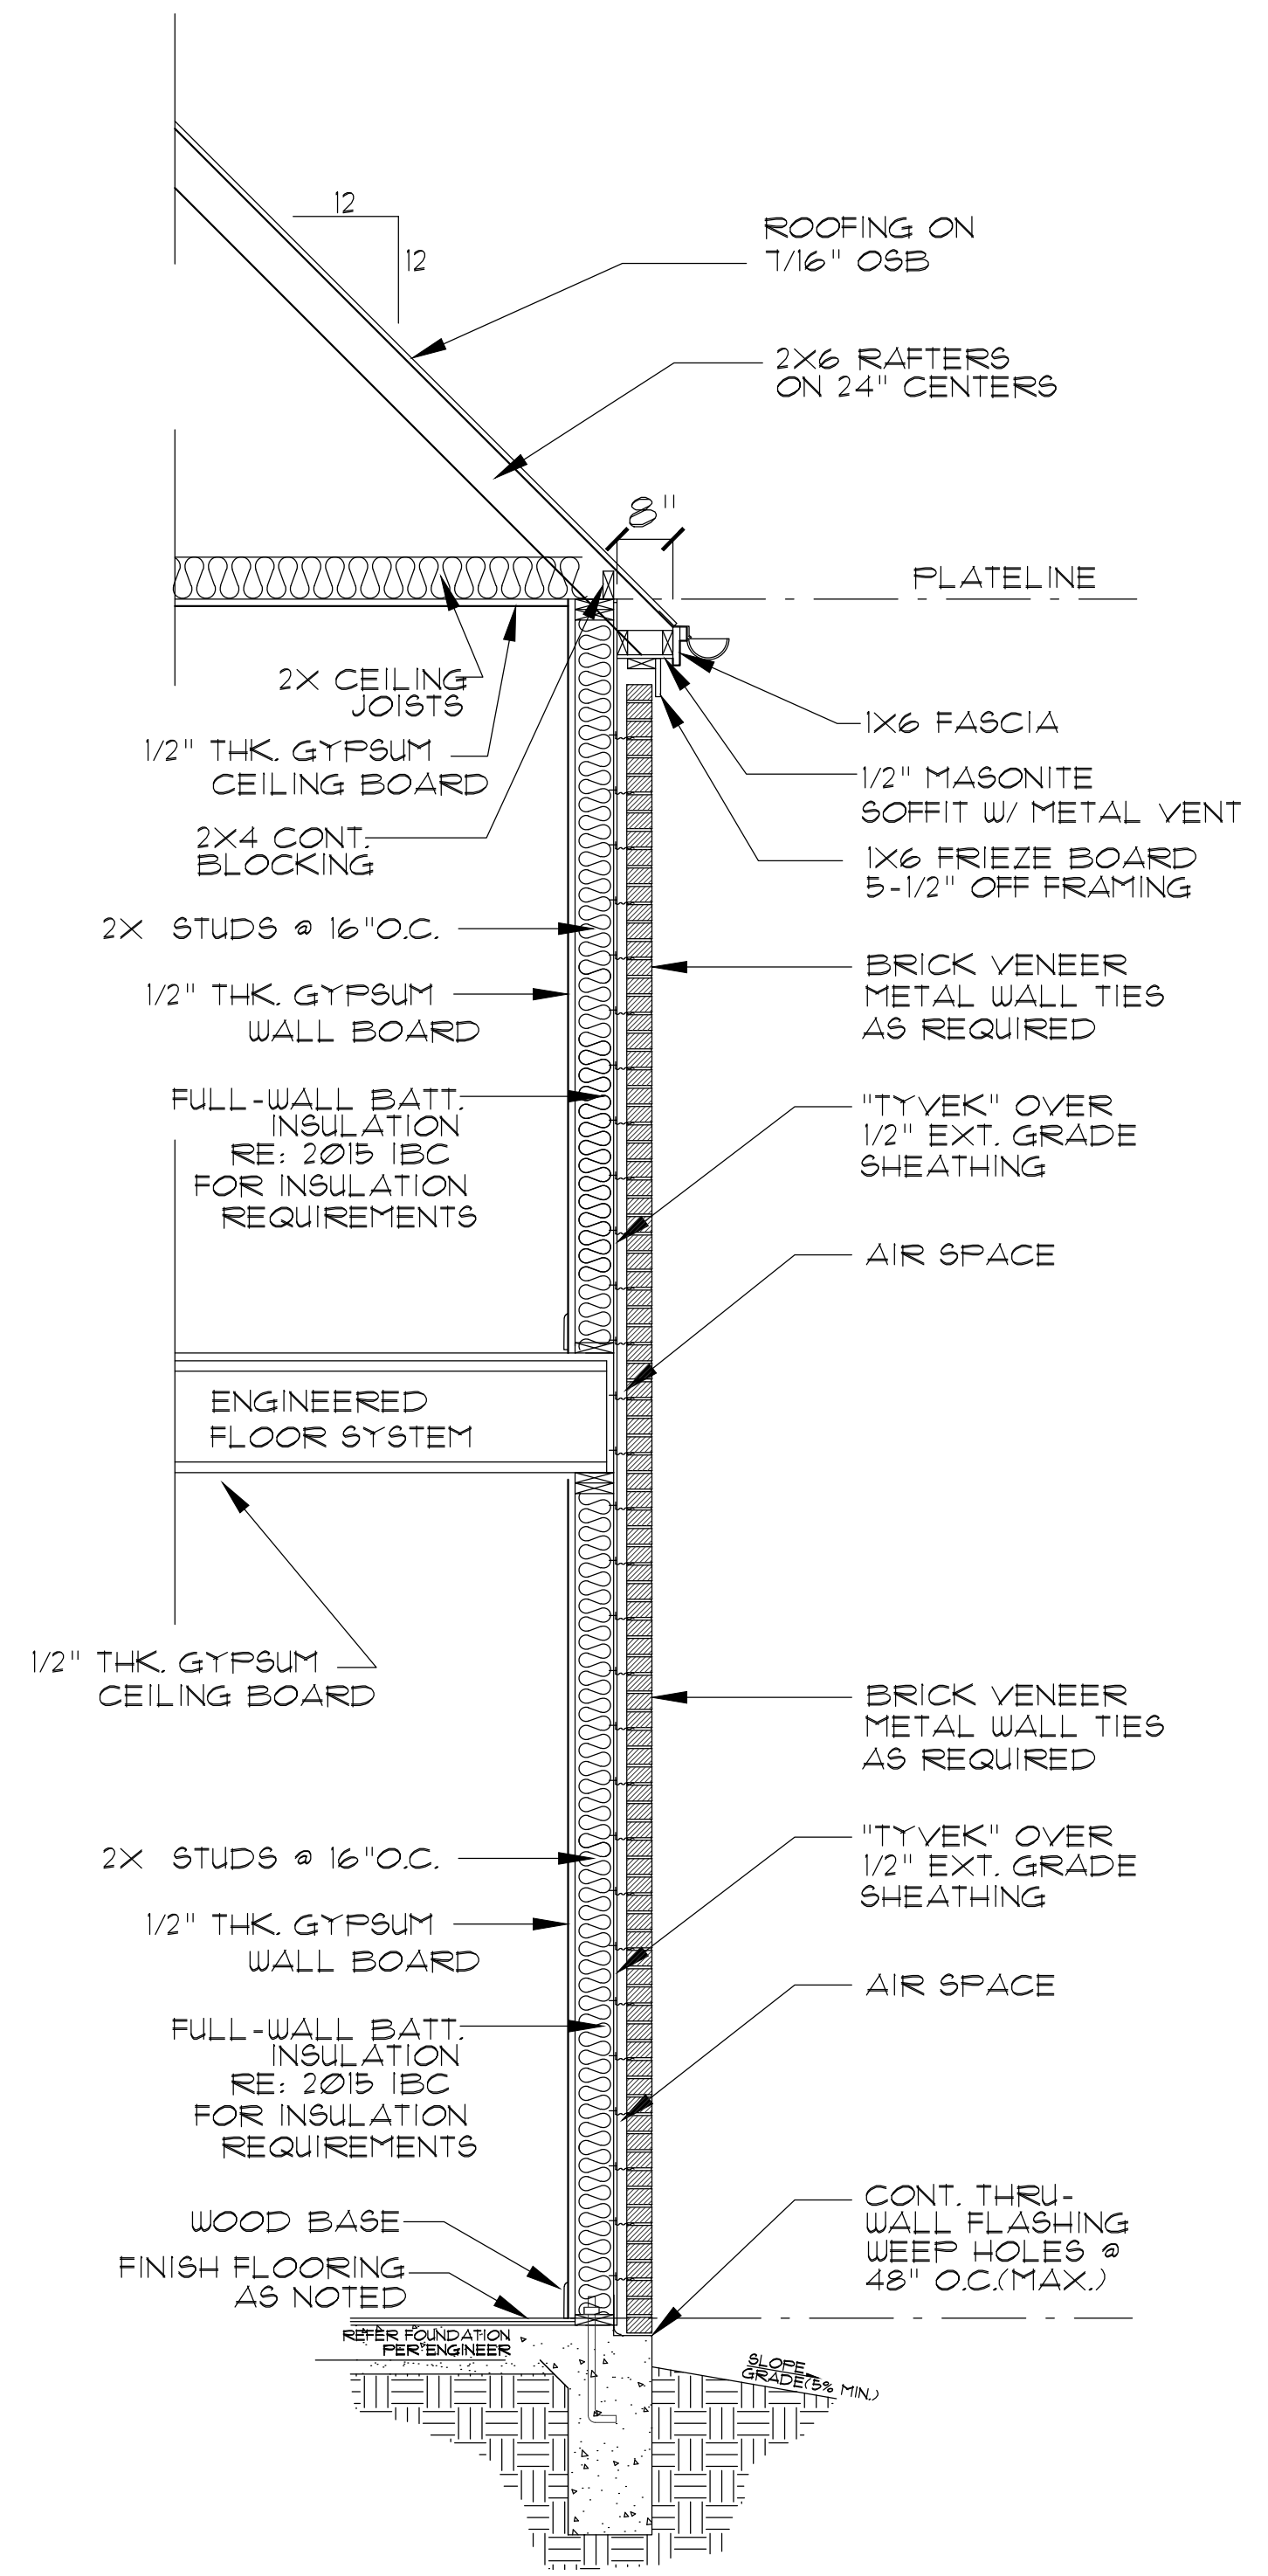


1 WALL DETAIL @ 12:12 PITCH - BRICK
SCALE: 1/2"=1'-0"

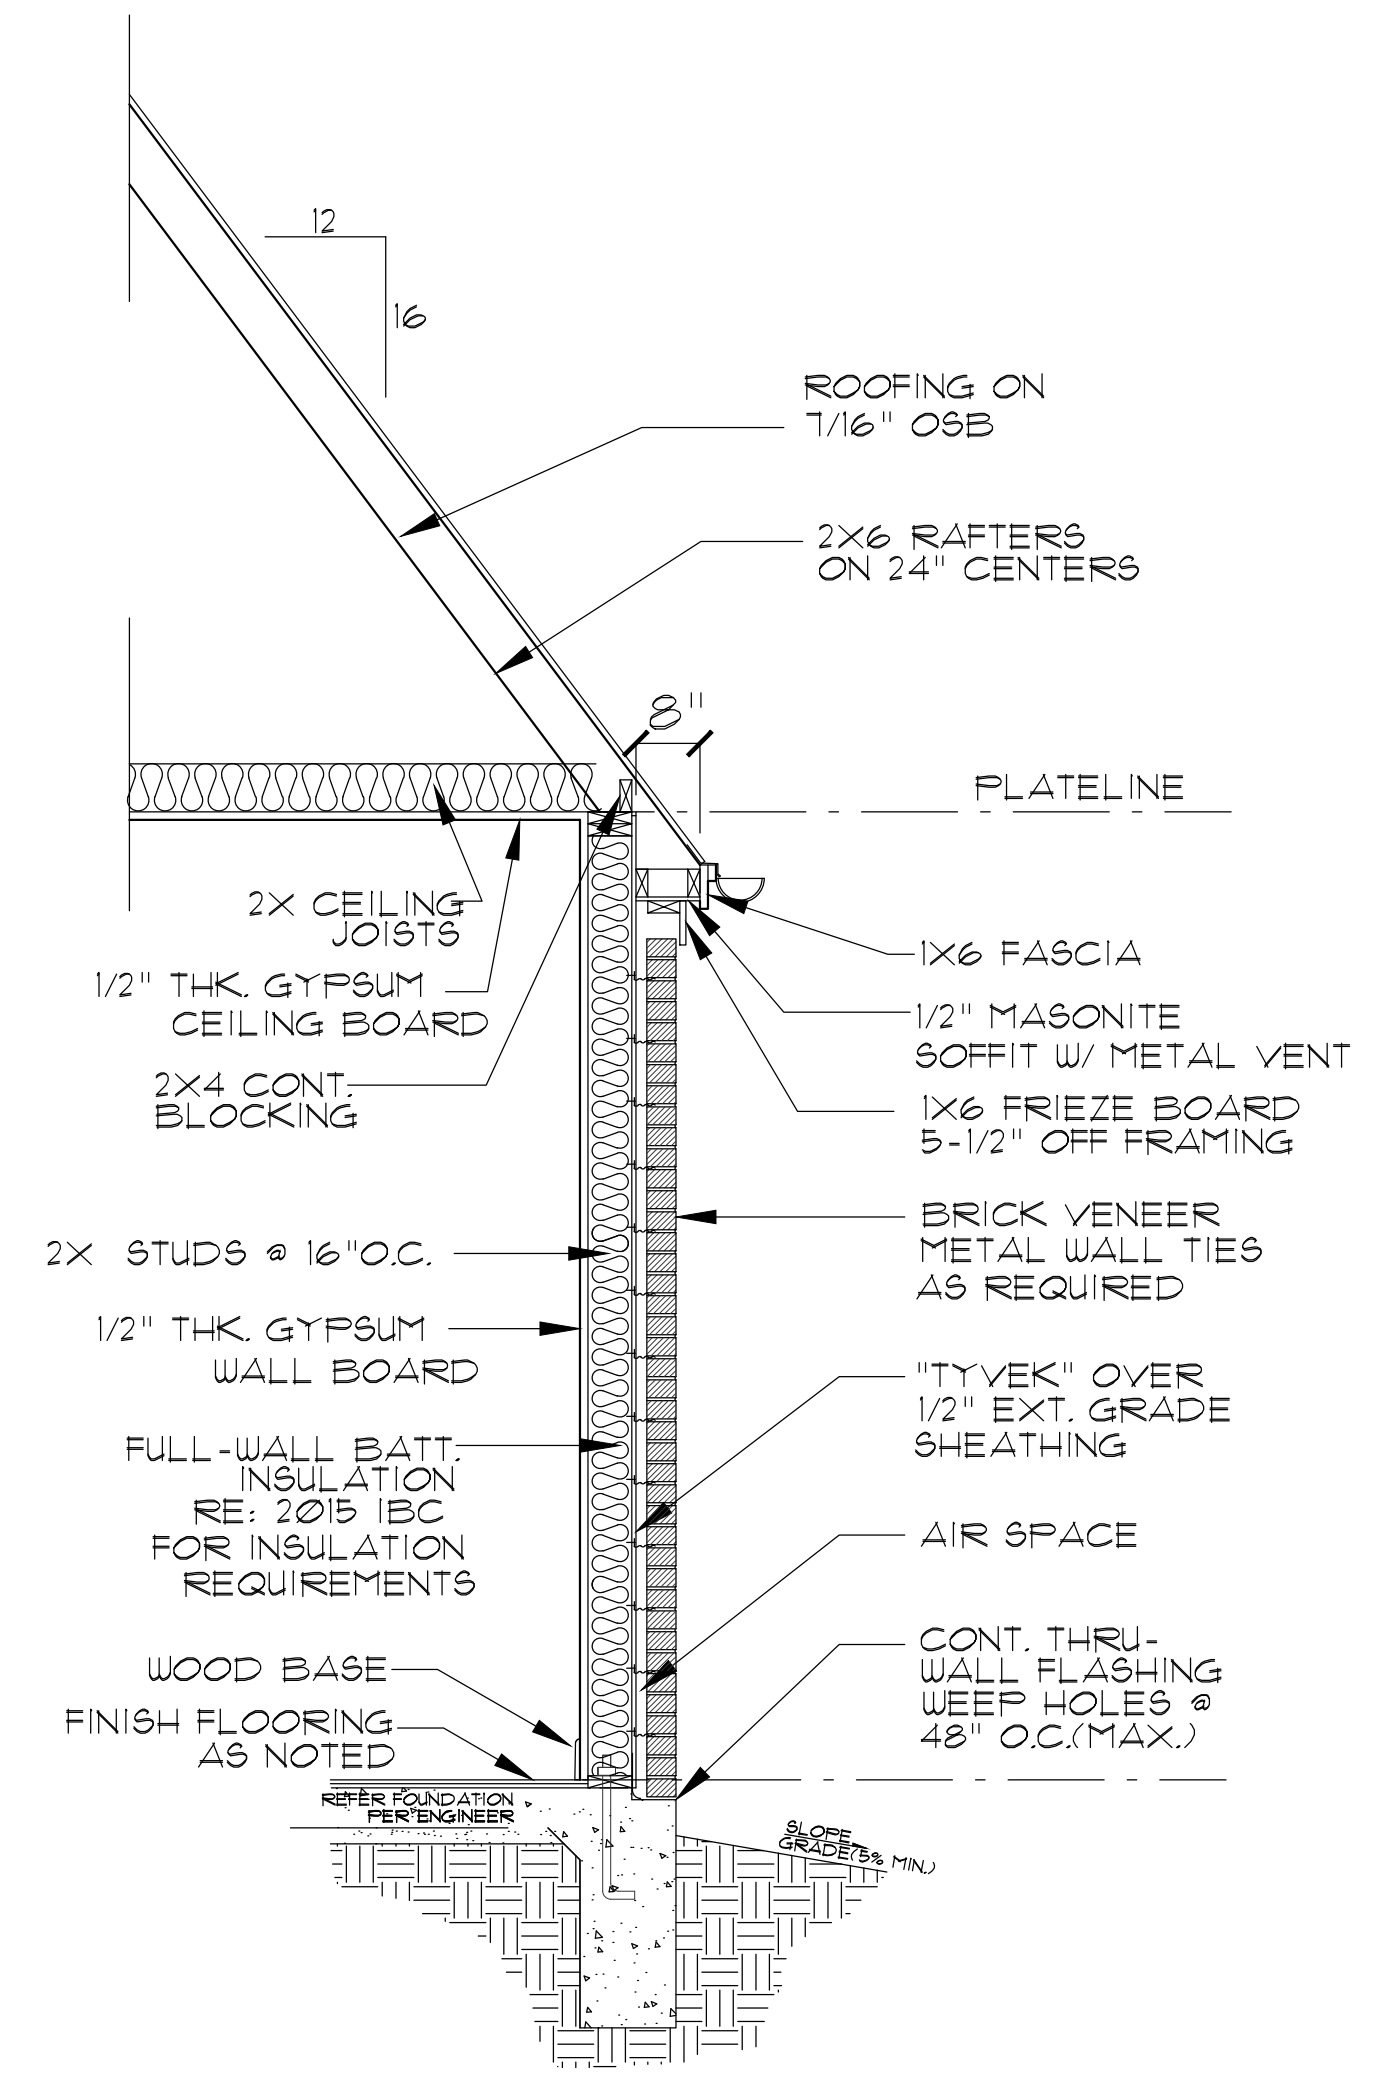


2 WALL DETAIL @ 16:12 PITCH - BRICK
SCALE: 1/2"=1'-0"

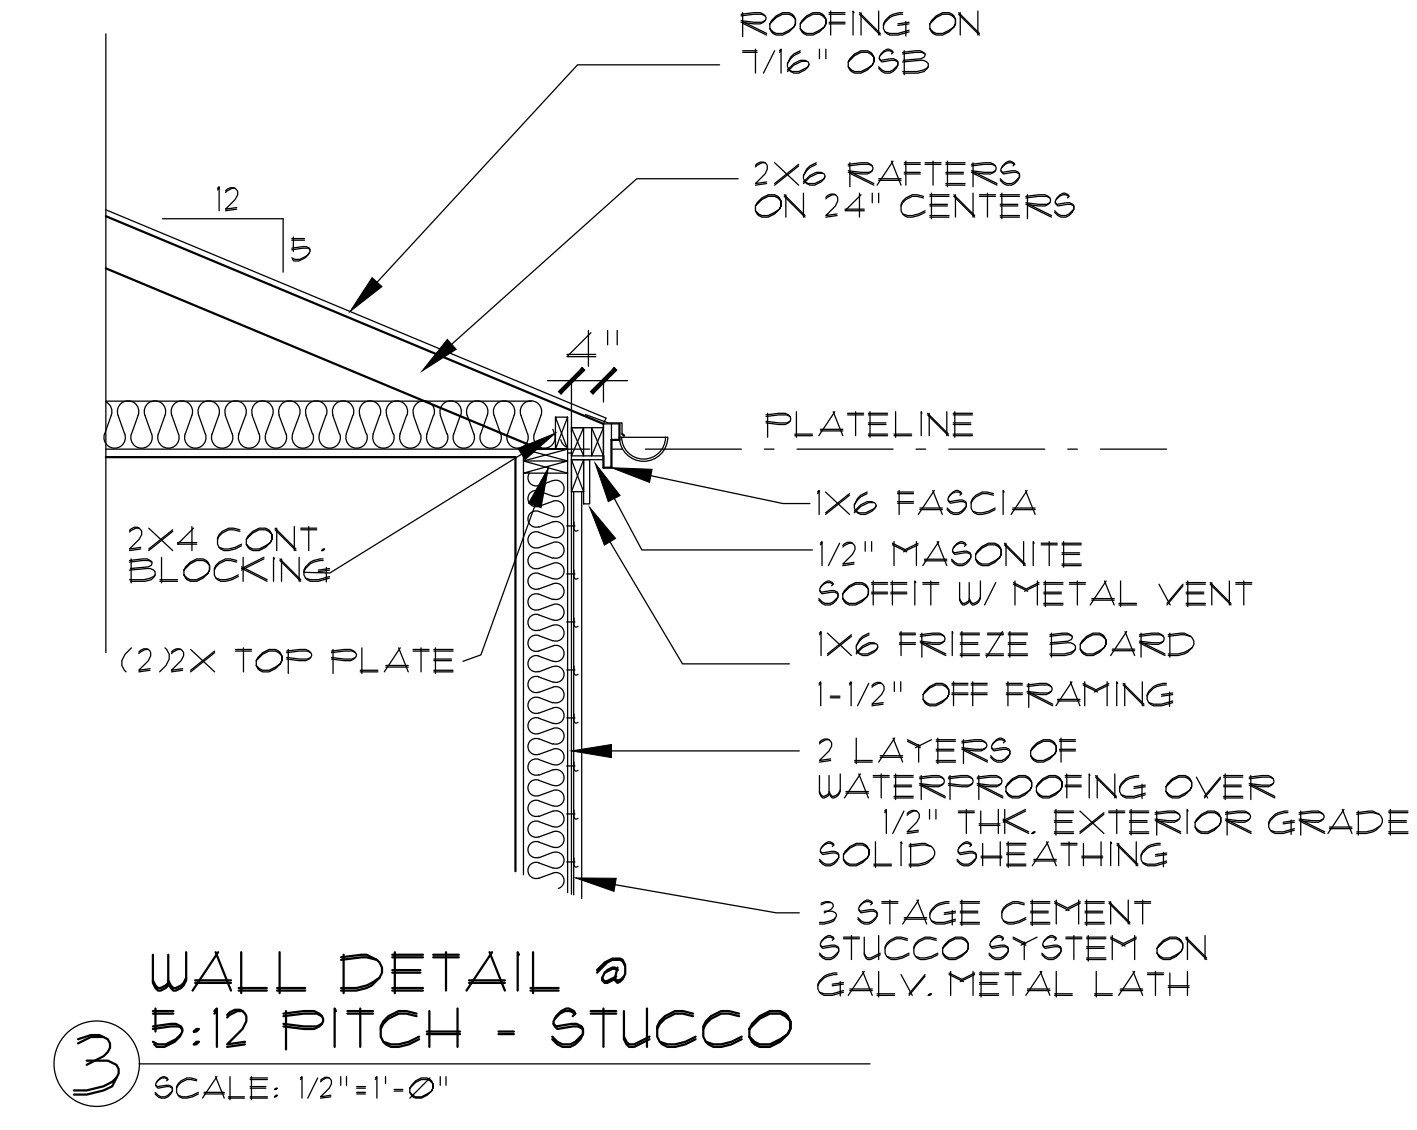

3 WALL DETAIL @ 5:12 PITCH - STUCCO
SCALE: 1/2"=1'-0"

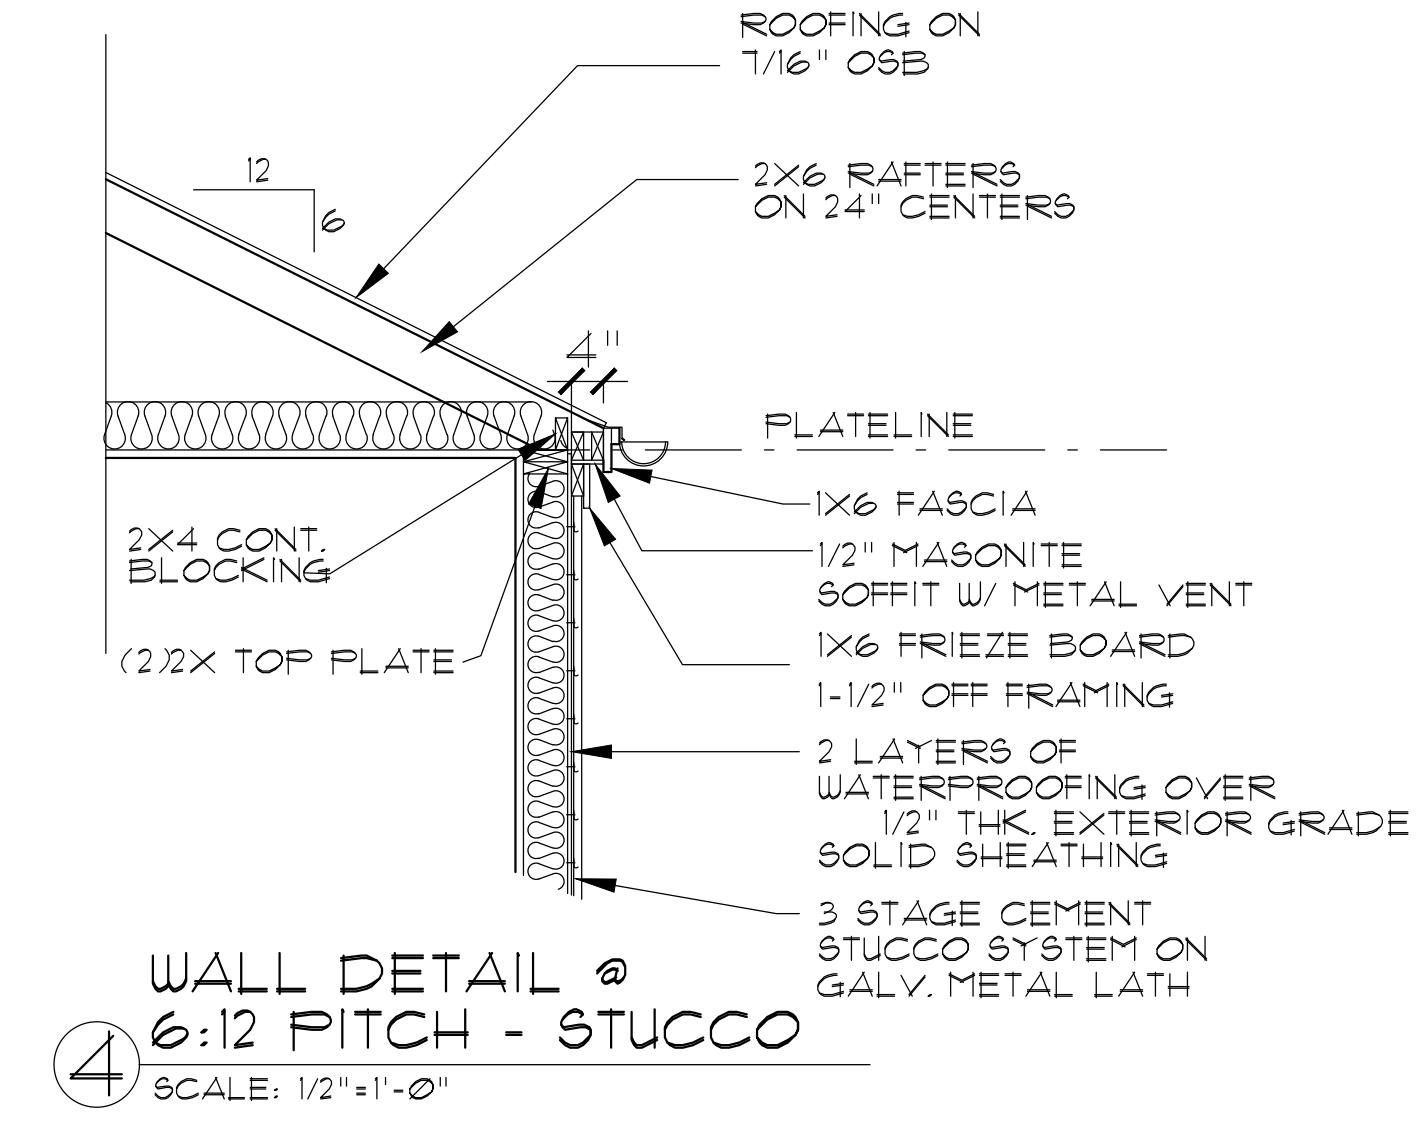

4 WALL DETAIL @ 6:12 PITCH - STUCCO
SCALE: 1/2"=1'-0"

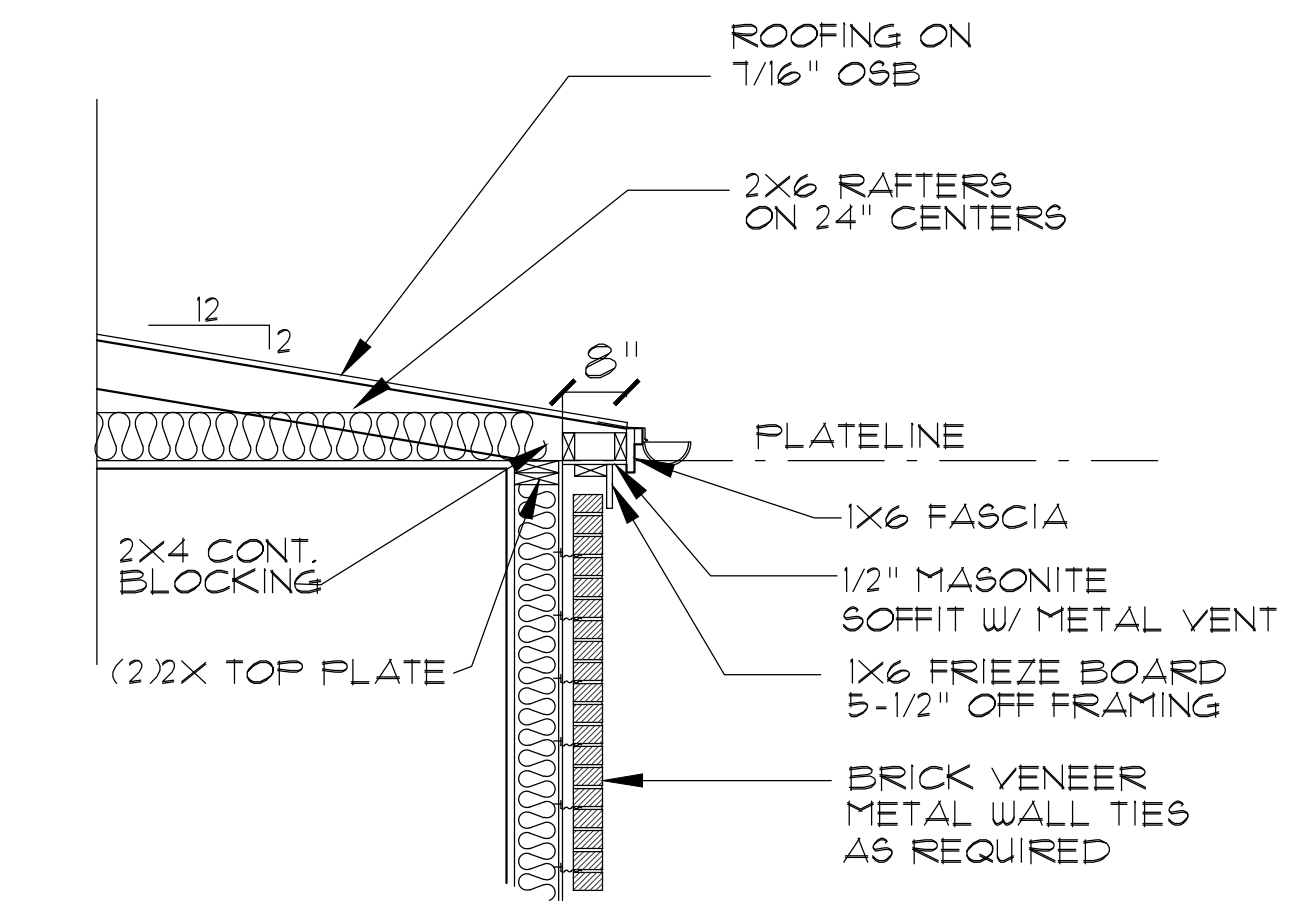

5 WALL DETAIL @ 2:12 PITCH - BRICK
SCALE: 1/2"=1'-0"

OLERIO HOMES
4104 DUNHAVEN RD
LOT 1, BLOCK D/6147
NORTHWAY ESTATES
CITY OF DALLAS
DALLAS COUNTY, TEXAS

PLAN NUMBER
12456618

DATE
12/12/2018

SHEET NUMBER
A6


SCALE 24X36 1/4"=1"



WATSON DESIGN GROUP
 3537 W. 7TH SUITE 5
 FORT WORTH, TEXAS
 0.817.882.8882
 WATSONDESIGNGROUP.COM

Copyright, S. Watson Design, Inc. - 2018
 These plans are the property of S. Watson Design, Inc. and are not to be used, copied, reproduced, or transmitted in any form or by any means without the expressed written consent of Watson Design. All rights reserved.
 The user of these plans is advised that the user must verify the accuracy of the information provided on these plans. The user must verify the accuracy of the information provided on these plans by the builder or the person in authority of this project. Any discrepancy, error, and/or omission, if found, is to be brought to the immediate attention of the user. The user is advised that the user must verify the accuracy of the information provided on these plans before beginning construction of any kind. Note: All Federal, State, and Local codes and regulations must be followed. These plans may conflict with same, and must be strictly obeyed and followed before and during construction. These plans, and their use are the property of Watson Design, Inc. and are not to be used, copied, reproduced, or transmitted in any form or by any means without the expressed written consent of Watson Design. All rights reserved.

ELECTRIC SYMBOL LEGEND	
	110V DUPLEX OUTLET @ 12" AFF.
	110V DUPLEX OUTLET @ 44" AFF.
	110V DUPLEX OUTLET @ WATERPROOF
	110V DUPLEX OUTLET @ GROUND FAULT INTERRUPT
	110V DUPLEX OUTLET @ FLOOR PLUG
	110V DUPLEX OUTLET @ CEILING MOUNT
	220V THREE PRONG OUTLET
	SINGLE POLE SWITCH
	THREE POLE SWITCH
	SINGLE POLE SWITCH W/ DIMMER FEATURE
	RECESSED INCANDESCENT
	RECESSED INCANDESCENT - EYEBALL SPOT
	RECESSED INCANDESCENT - LOW VOLTAGE
	RECESSED INCANDESCENT - WATERPROOF
	RECESSED INCANDESCENT - HEAT LAMP
	EXHAUST FAN THRU ROOF
	WALL MOUNT INCANDESCENT
	SURFACE MOUNT INCANDESCENT
	PENDANT FIXTURE
	SURFACE MOUNT 2 TUBE (4'-0") FLUORESCENT
	SURFACE MOUNT CEILING FAN (L=LIGHT KIT)
	SMOKE DETECTOR - HARDWIRE (LOCATE PER CODES)
	SURFACE MOUNT TRACK LIGHT
	UNDER CABINET SURFACE MOUNT FLUORESCENT
	WALL MOUNT FLOOD (WATERPROOF, SHIELDED)
	TELEVISION (CABLE) CONNECTION
	TELEPHONE OUTLET
	GAS CONNECTION

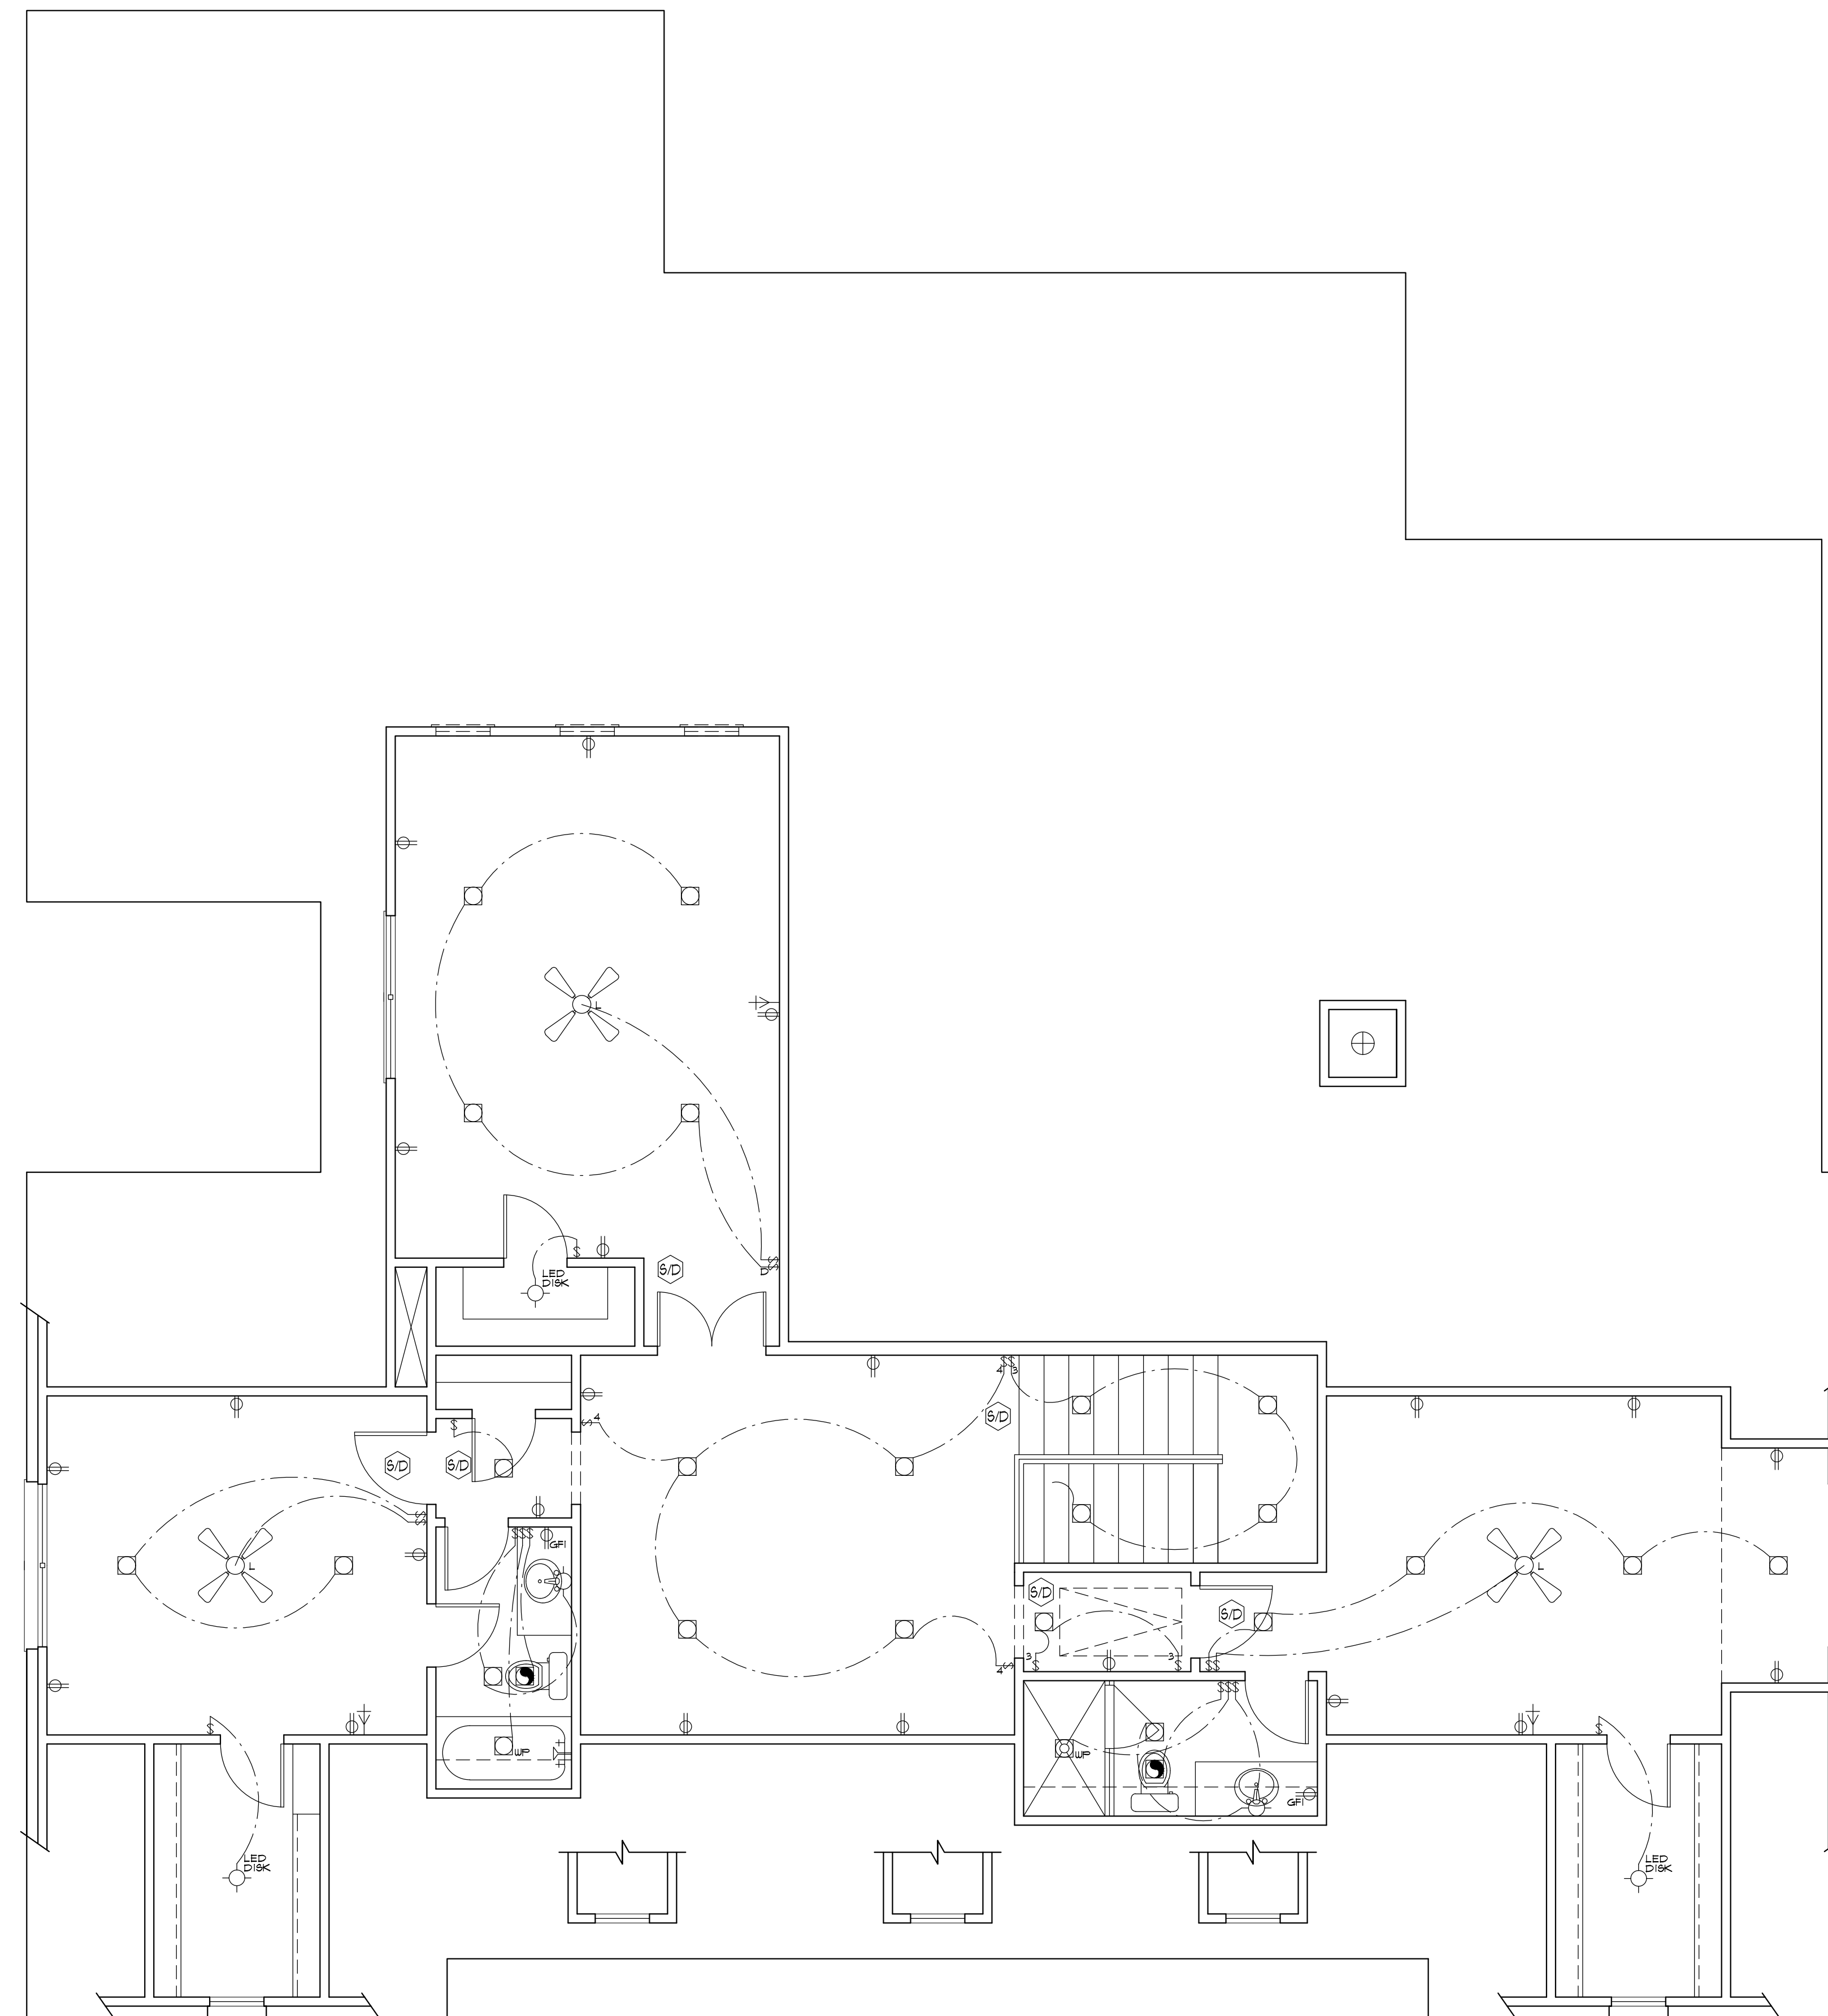

1 SECOND FLOOR ELECTRICAL PLAN
 SCALE: 1/4"=1'-0"

OLERIO HOMES
 4104 DUNHAVEN RD
 LOT 1, BLOCK D/6147
 NORTHWAY ESTATES
 CITY OF DALLAS
 DALLAS COUNTY, TEXAS

PLAN NUMBER
 12456618

DATE
 12/12/2018

SHEET NUMBER
 A8

SCALE 24X36 1/4"=1'