

CLIENT:



PROJECT NAME & ADDRESS:

BESPOKE

445 S B STREET
SAN MATEO, CA, 94401

ISSUE:	Project Status
ISSUE DATE:	Issue Date

REVISIONS :		
DATE	DESCRIPTION	
02/01/2023	PLANNING APPLICATION	


SCALE:	1" = 40' 0"
PROJECT NUMBER:	2202017.3
DRAWN BY:	Author
CHECKED BY:	Checker
STAMP:	

NOT FOR
CONSTRUCTION

SHEET NAME:
SHADOW STUDIES


SHEET NUMBER:

A0.12

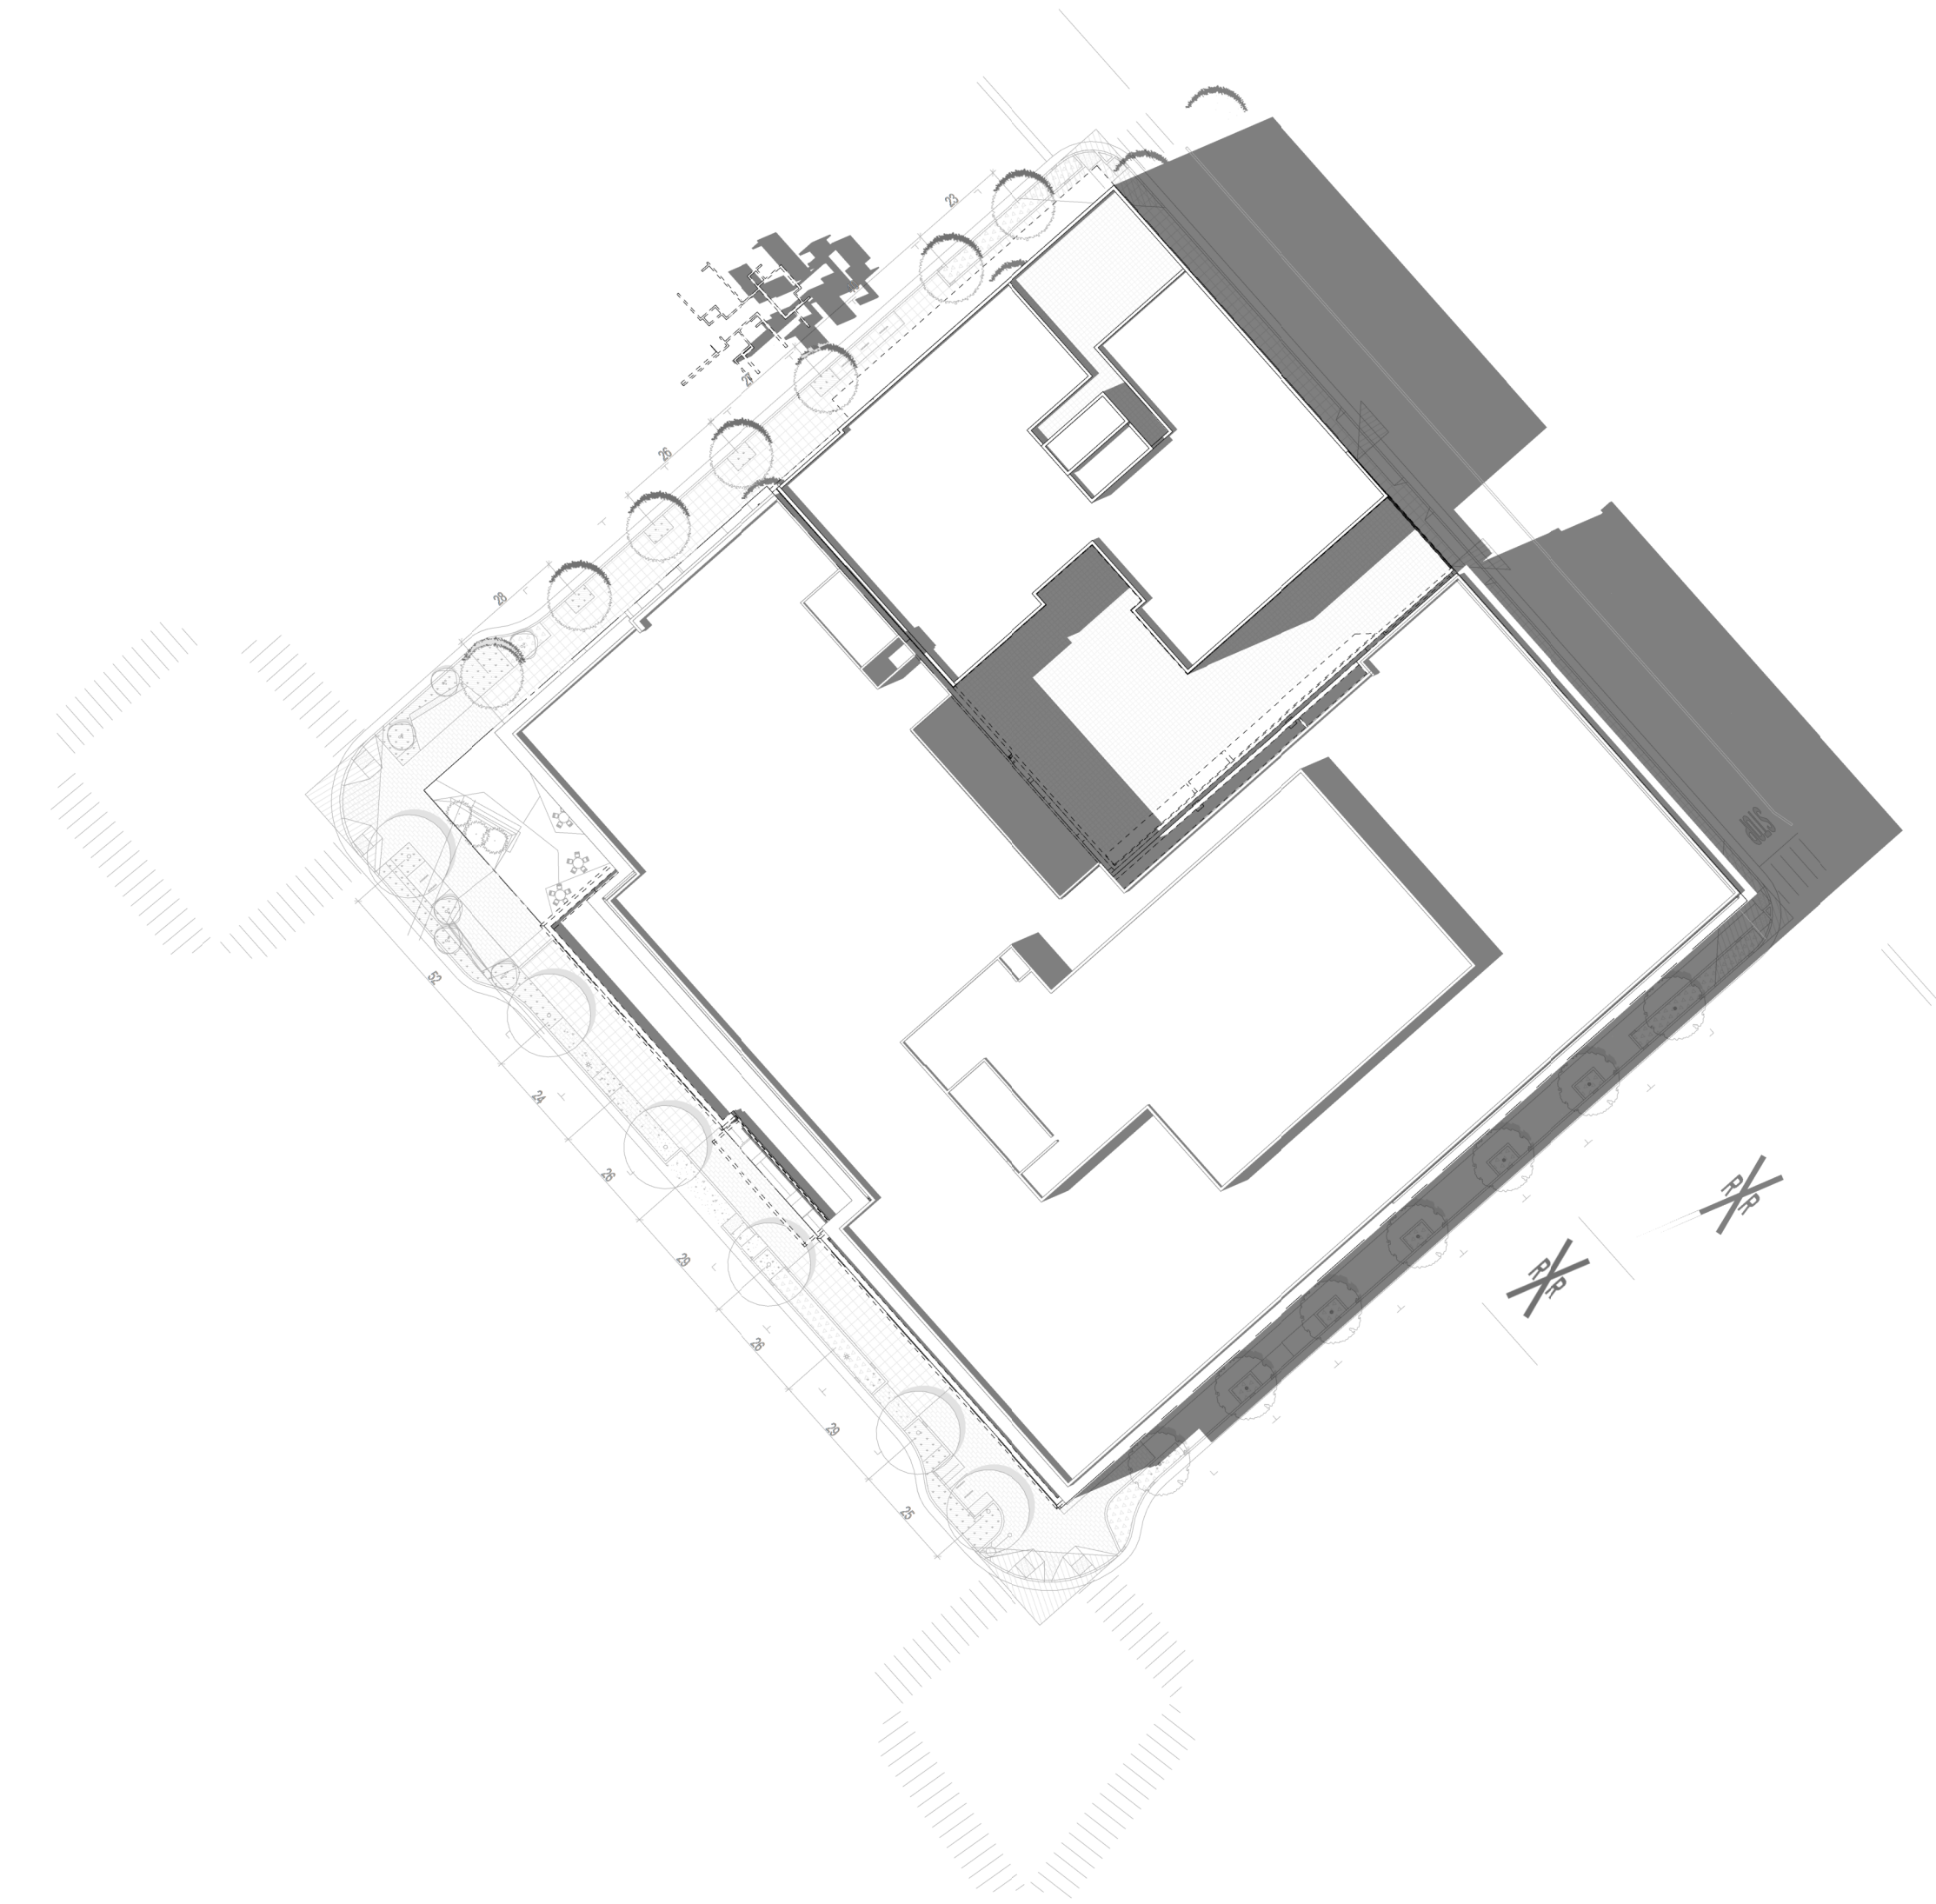


SOLAR STUDY - JUNE 21 - 3 PM
1" = 40' 0"

3

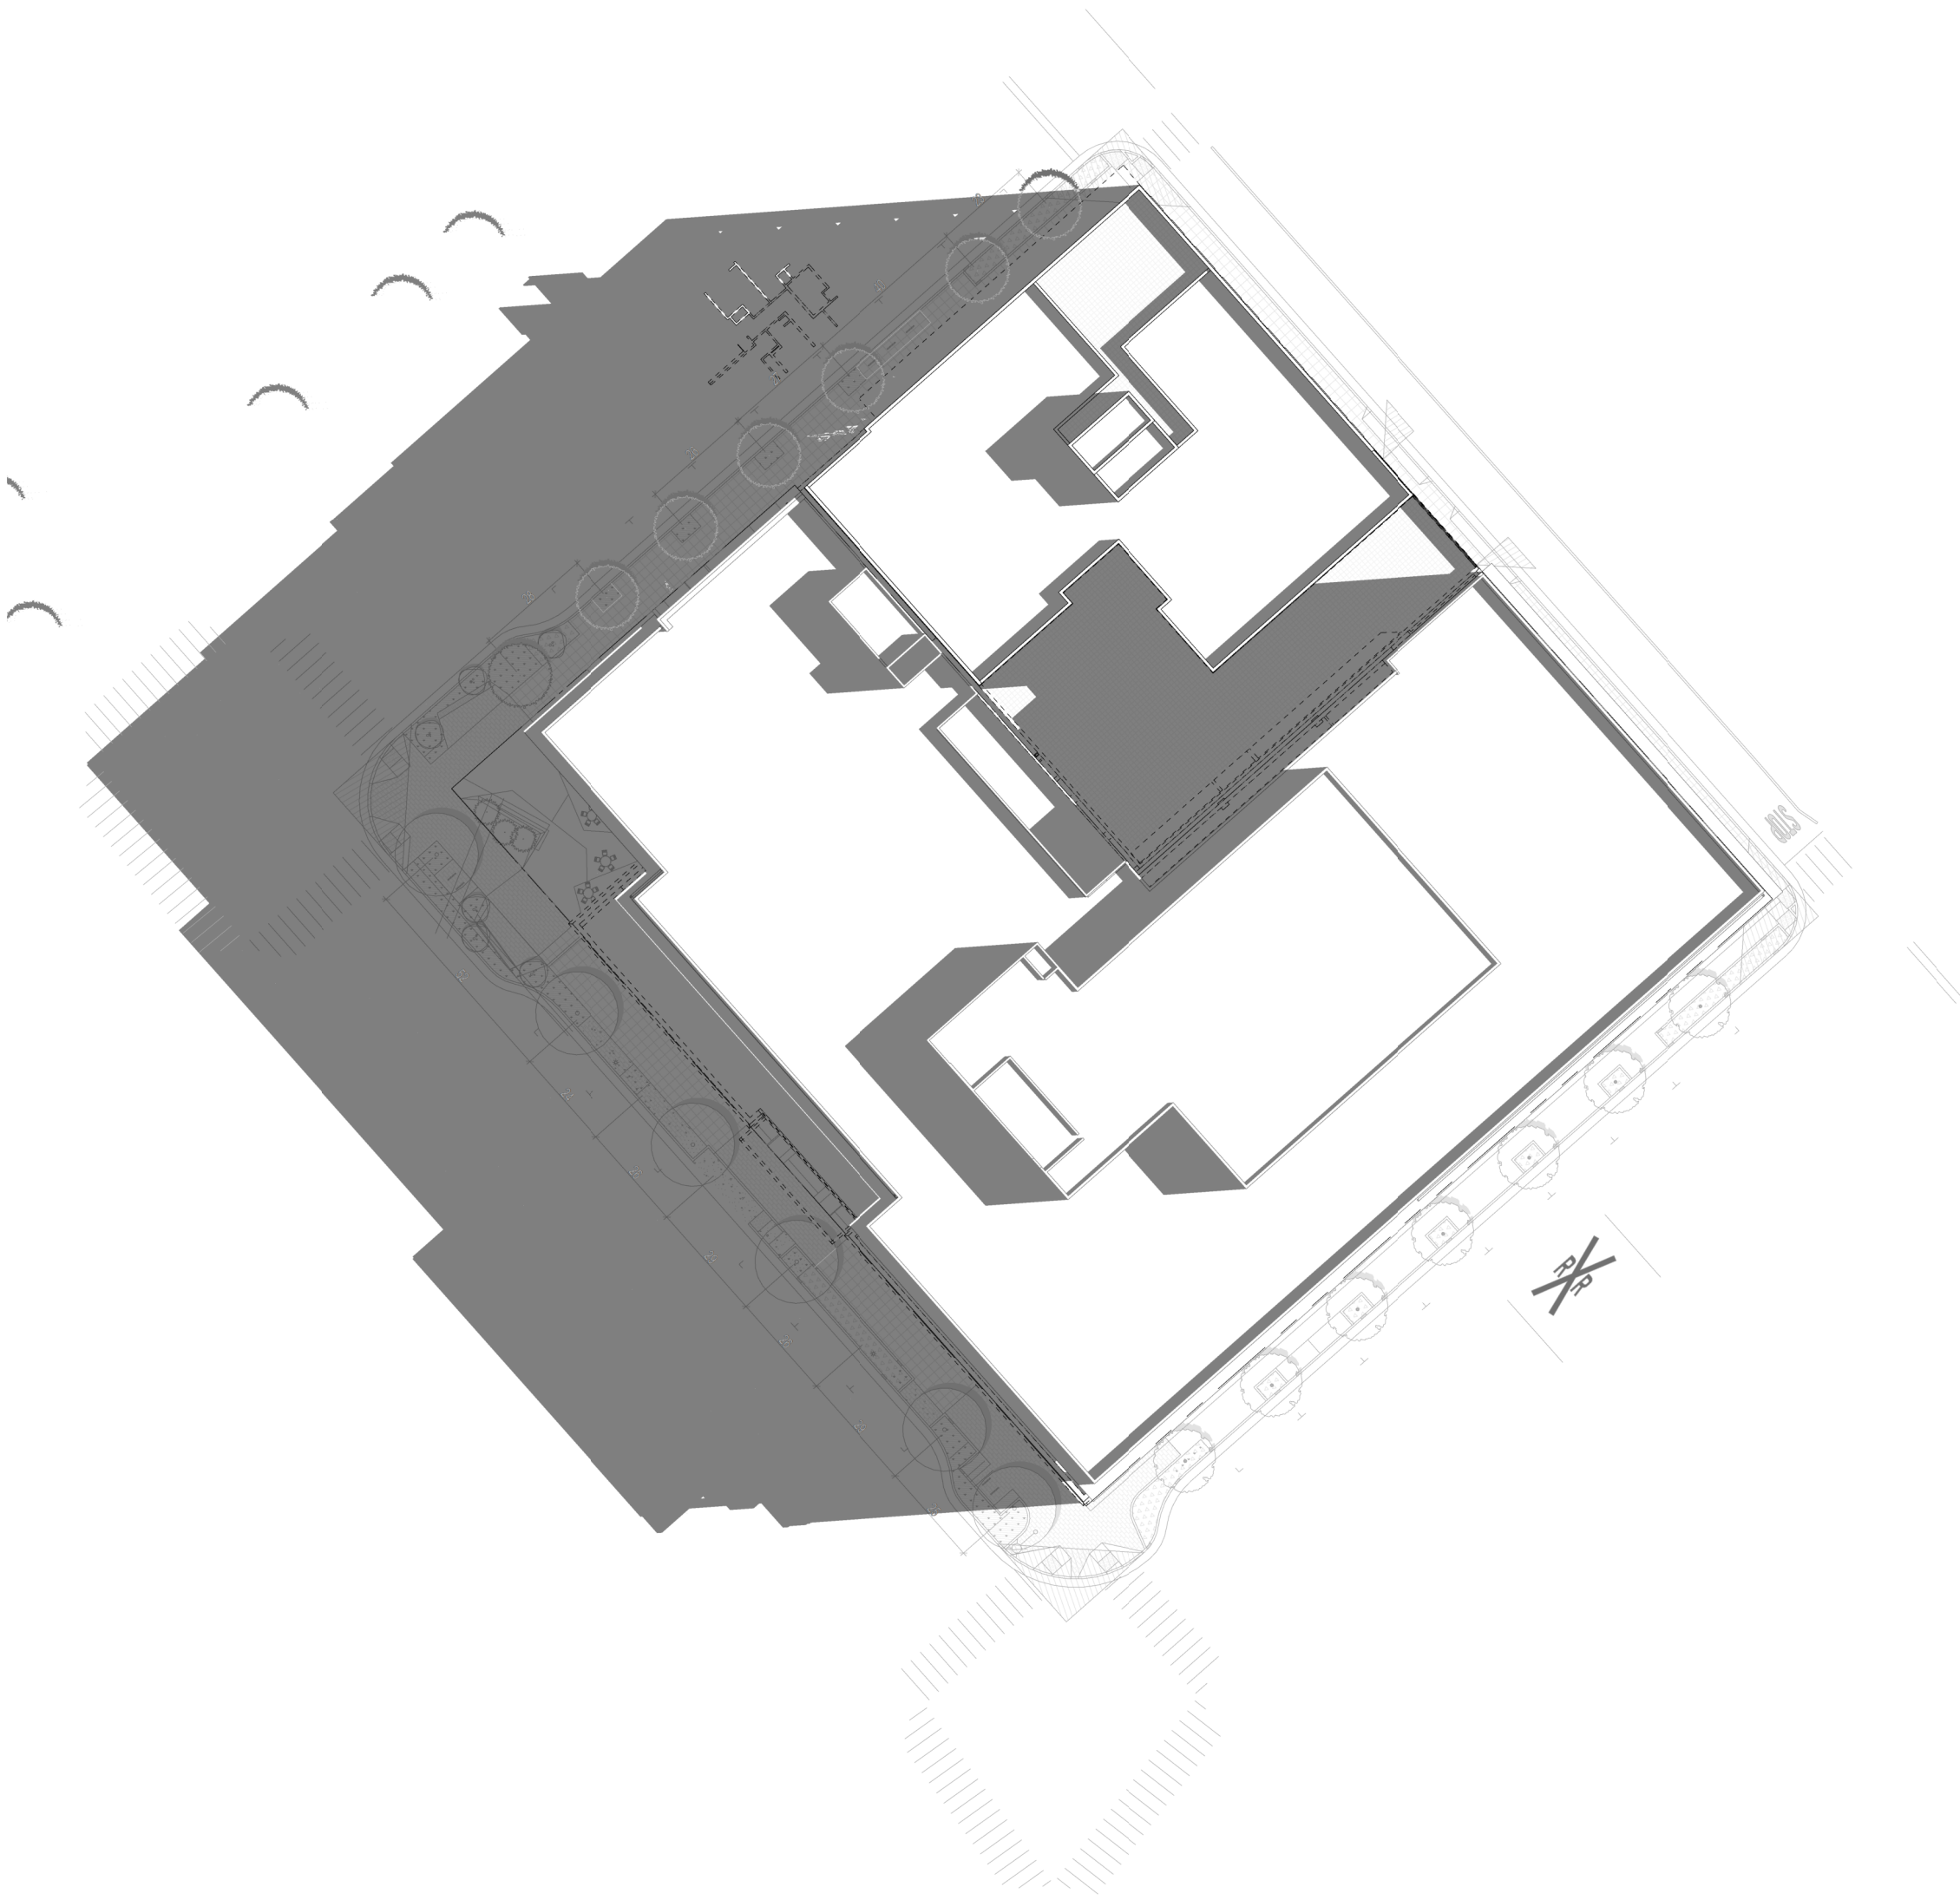

SOLAR STUDY - JUNE 21 - 9 AM
1" = 40' 0"

1

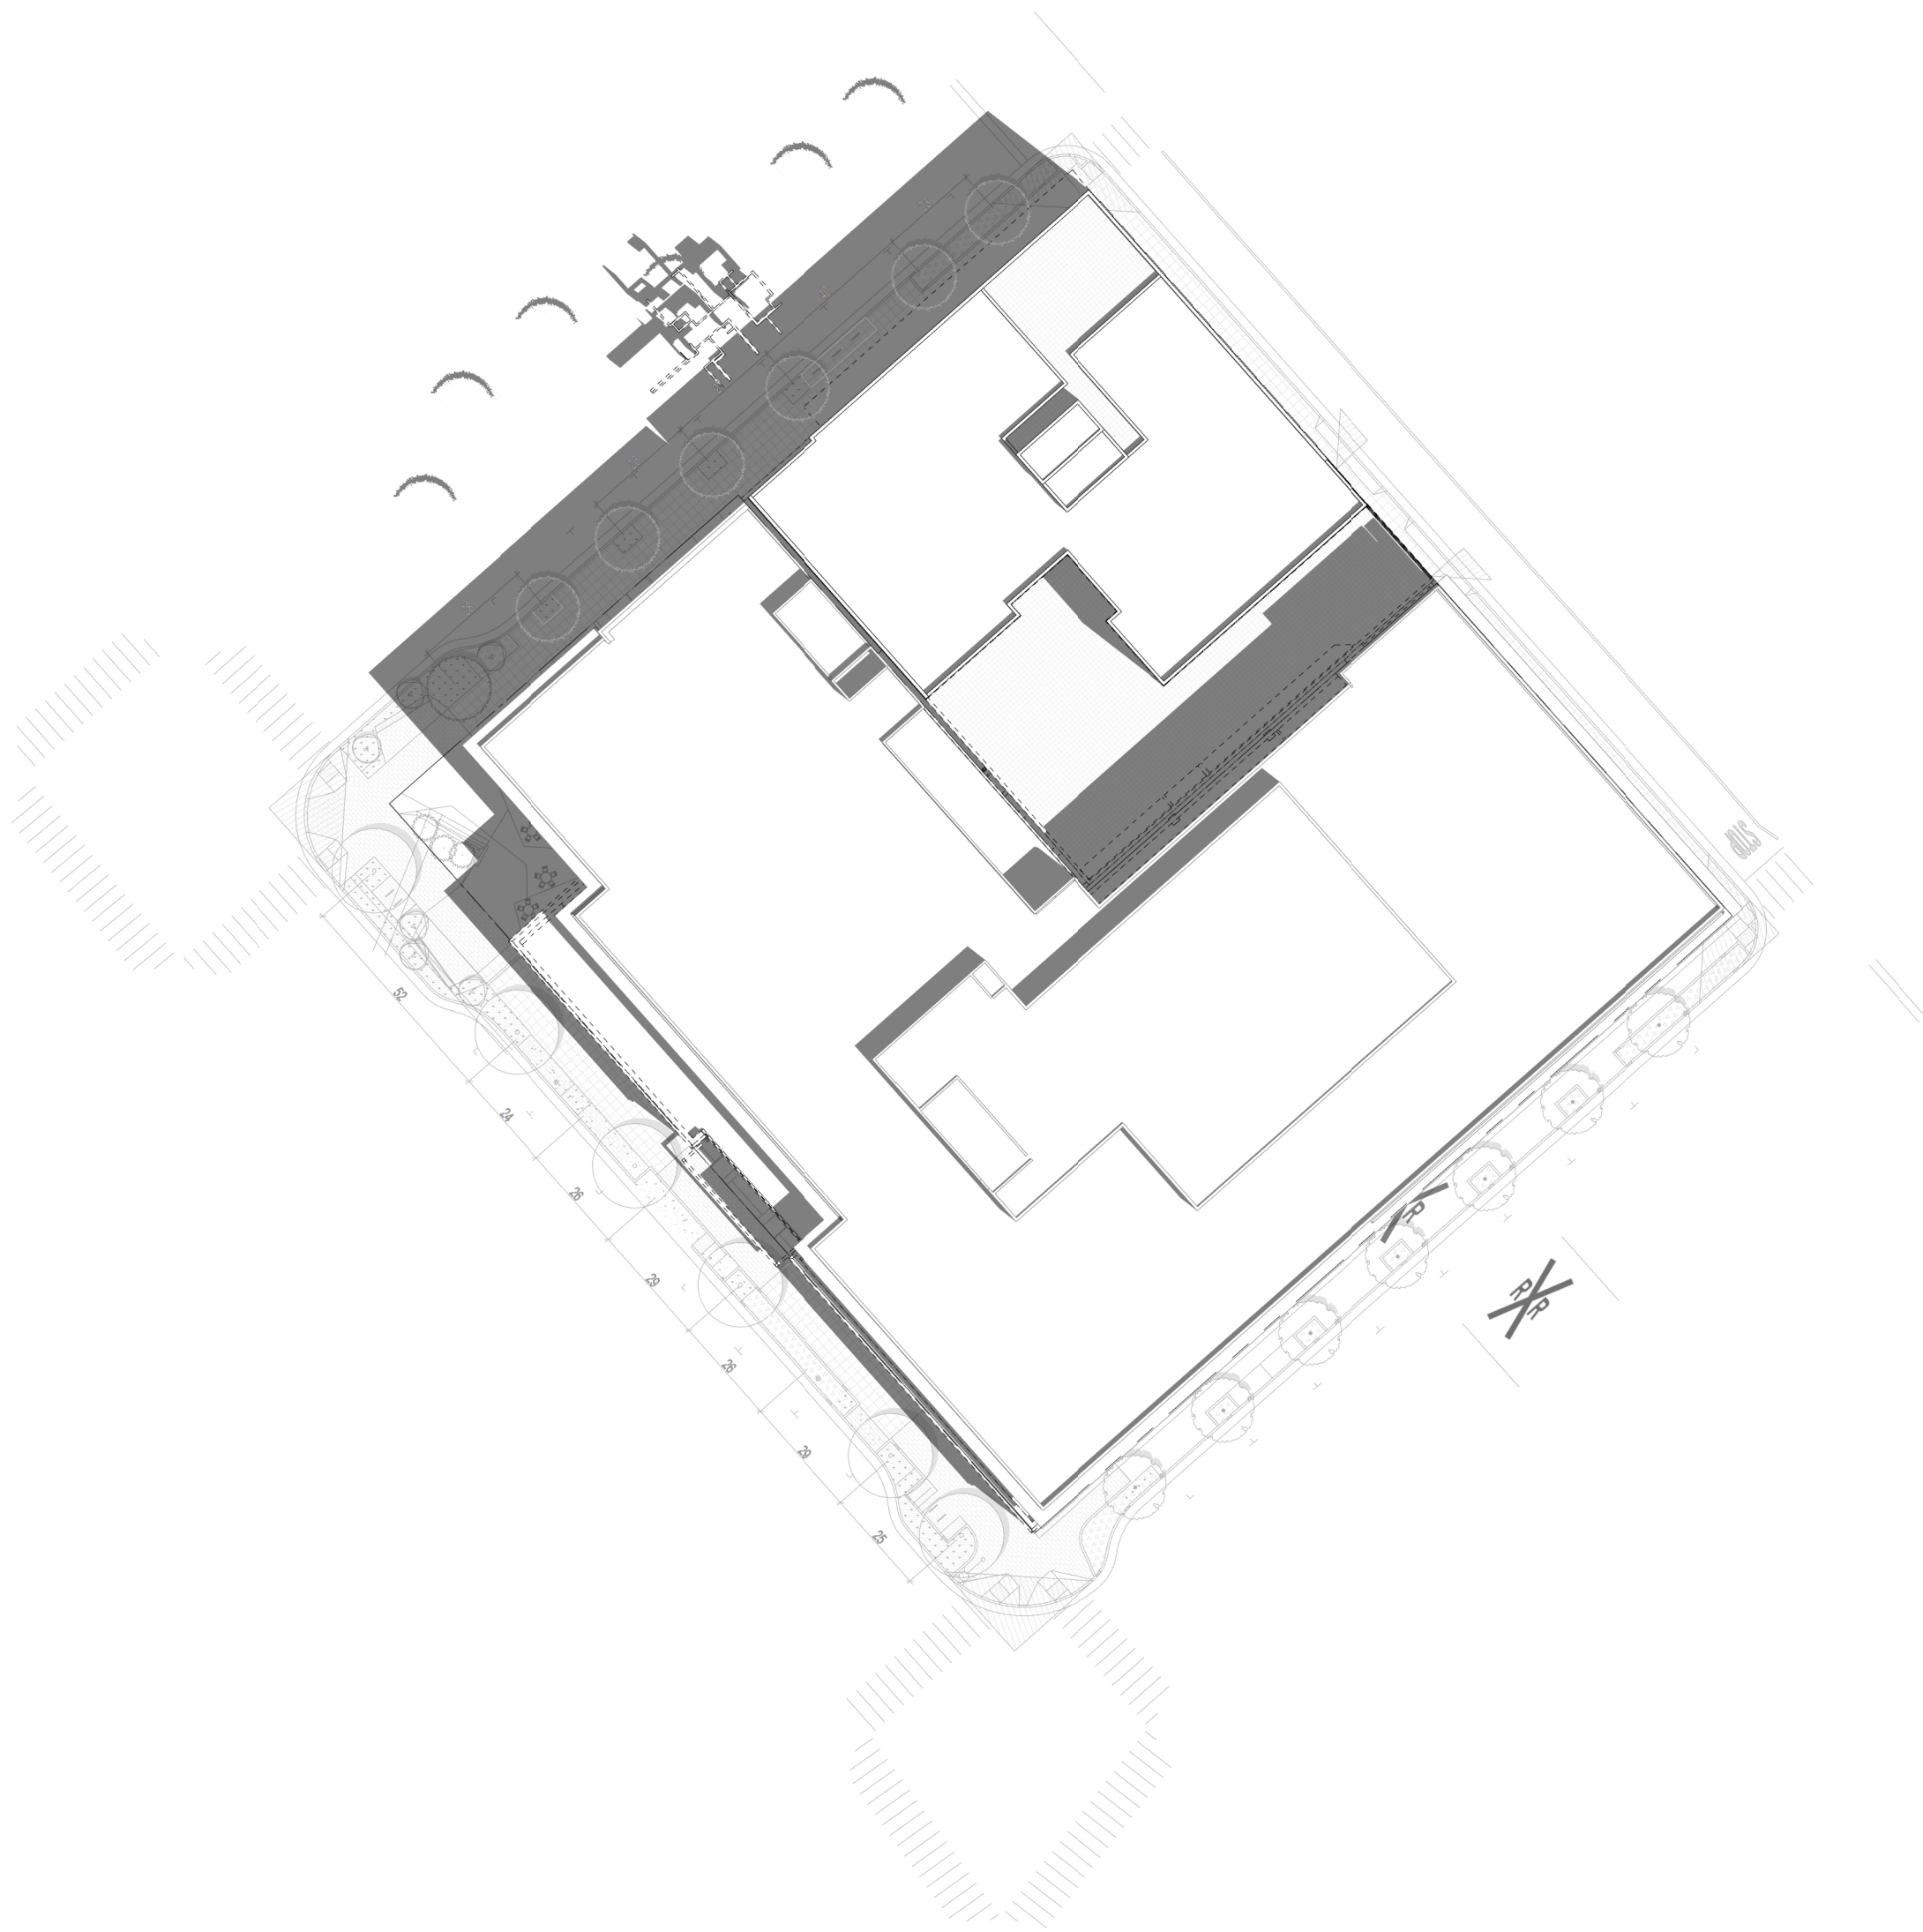

SOLAR STUDY - JUNE 21 - 12 PM
1" = 40' 0"

2

CLIENT:



PROJECT NAME & ADDRESS:
BESPOKE

445 S B STREET
SAN MATEO, CA, 94401

ISSUE:	Project Status
ISSUE DATE:	Issue Date

REVISIONS :	DESCRIPTION	DATE
▲	PLANNING APPLICATION	02/01/2023

SCALE:	1" = 40'-0"
PROJECT NUMBER:	2202017.3
DRAWN BY:	Author
CHECKED BY:	Checker


STAMP:

NOT FOR
CONSTRUCTION

SHEET NAME:
SHADOW STUDIES


SHEET NUMBER:

A0.13

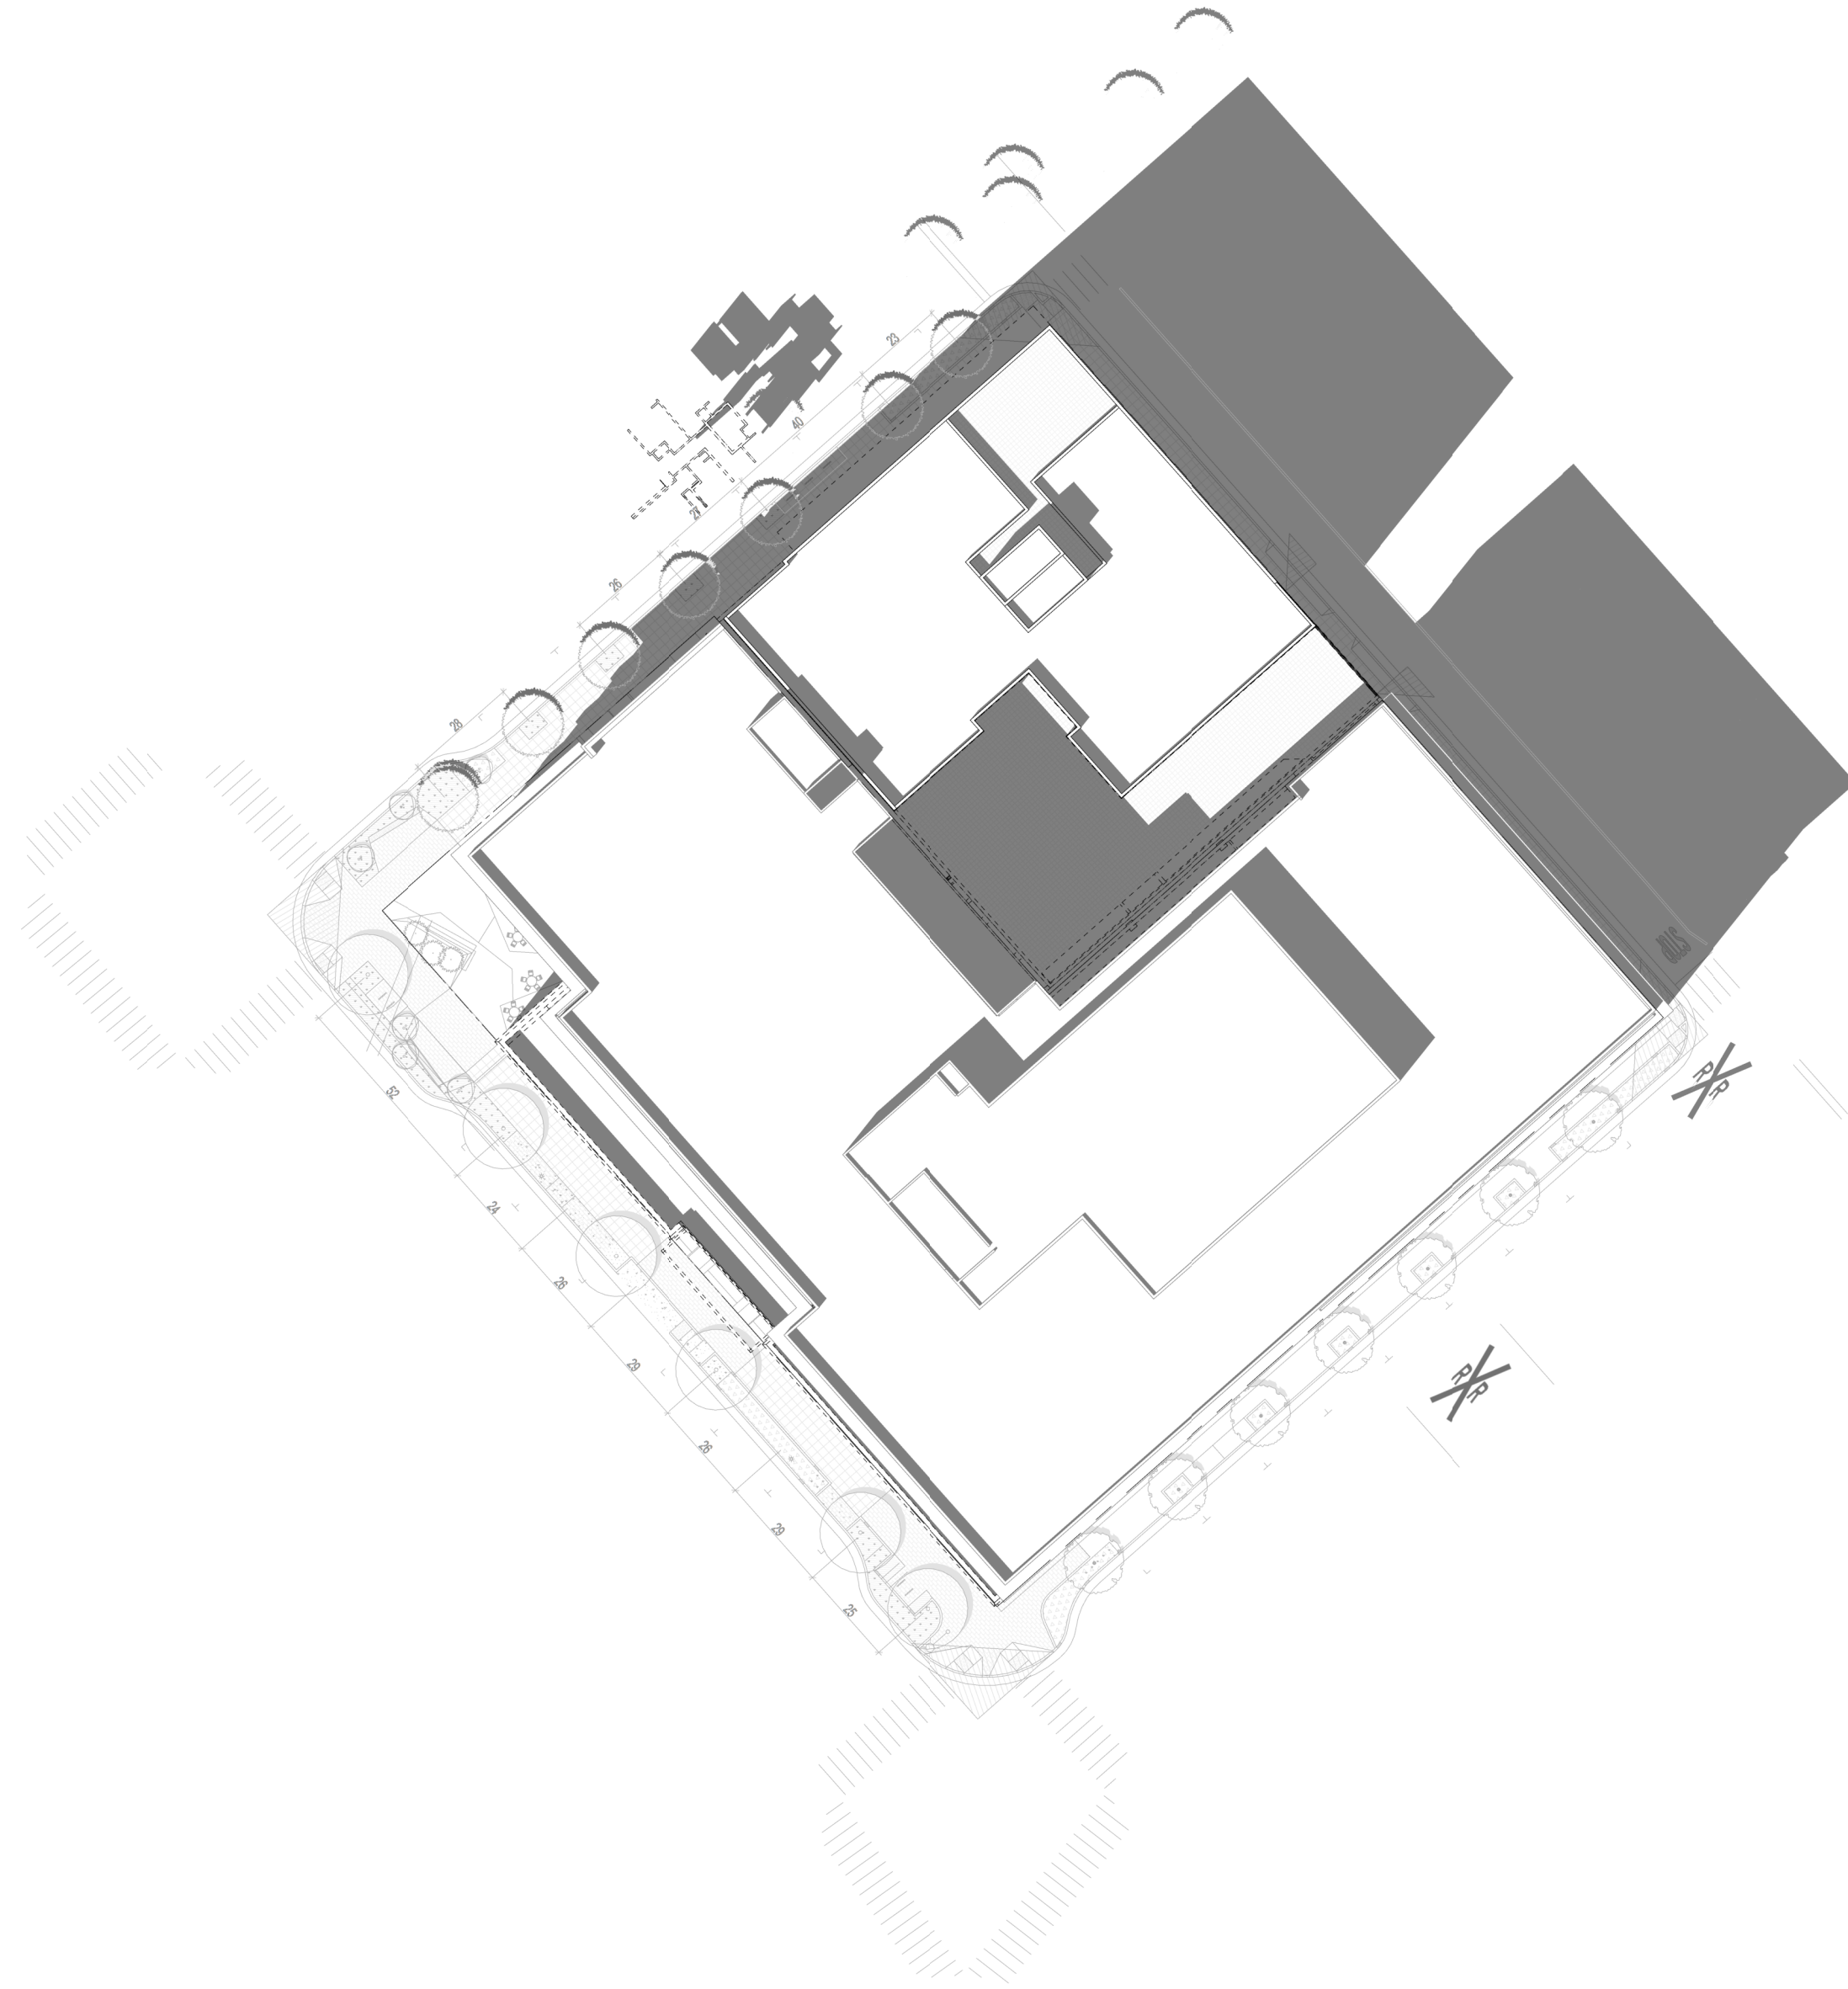


SOLAR STUDY - MAR/SEPT 21 - 3 PM
1" = 40'-0"

3

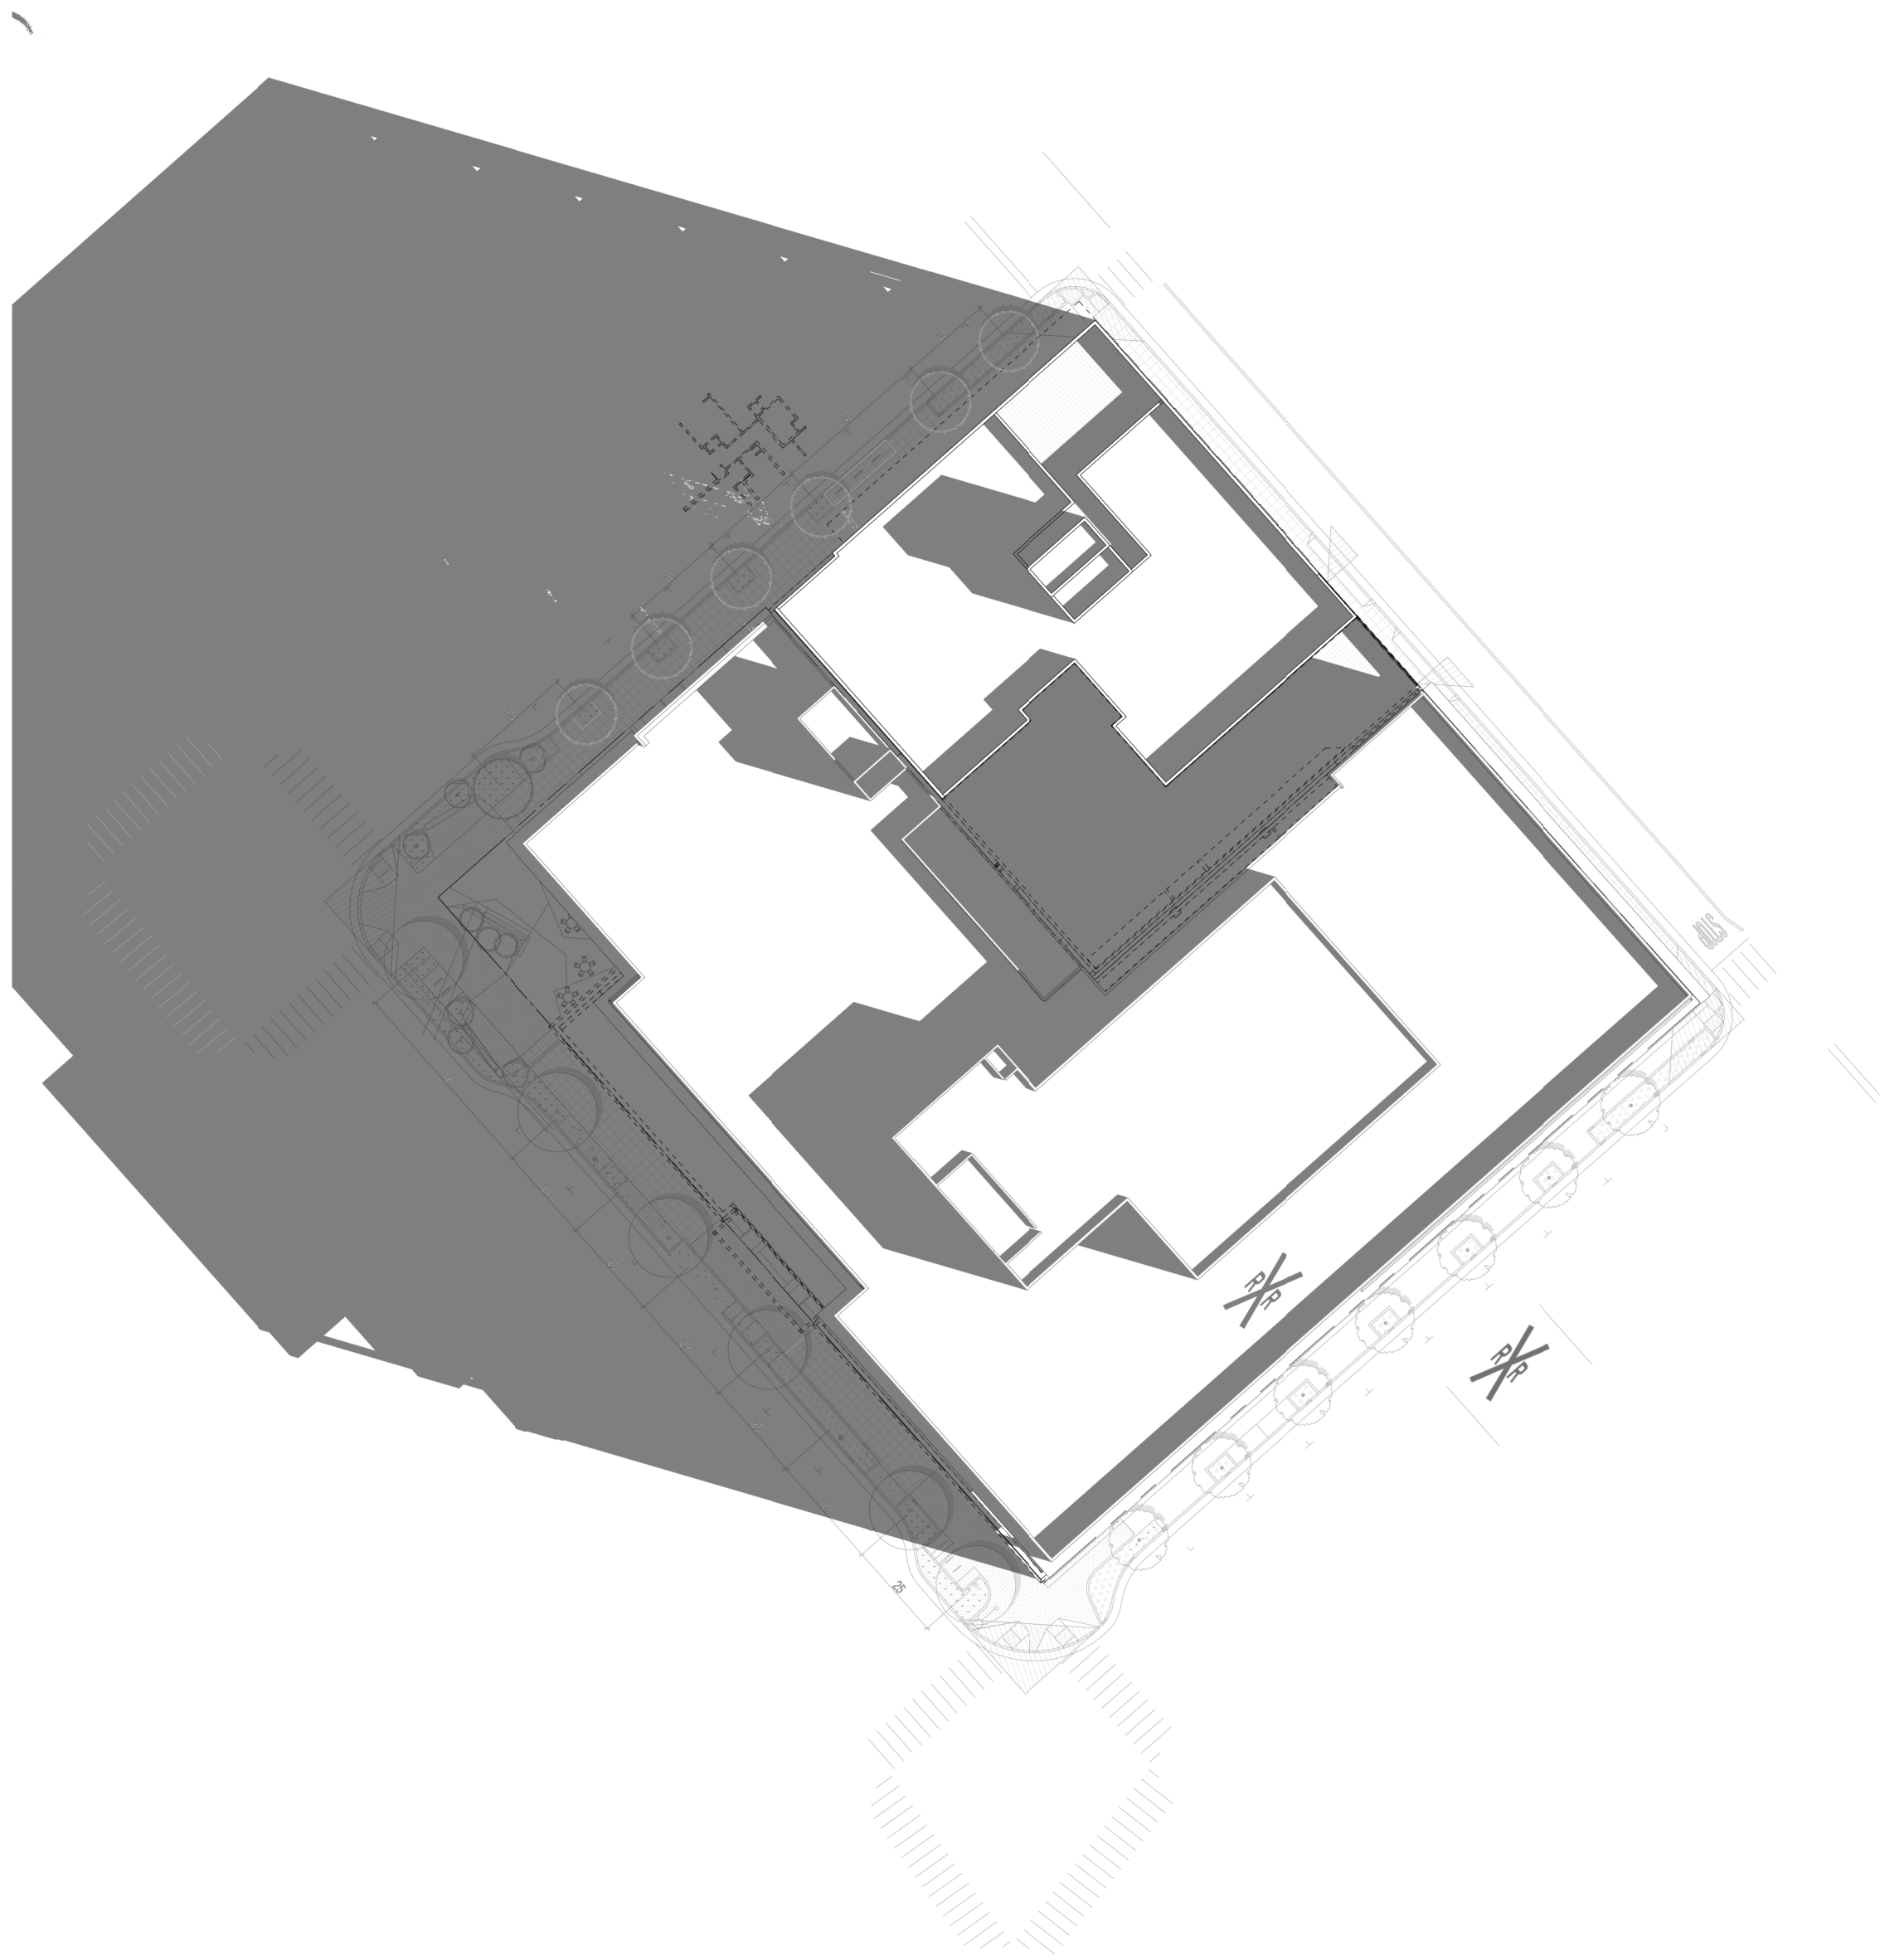

SOLAR STUDY - MAR/SEPT 21 - 9 AM
1" = 40'-0"

1

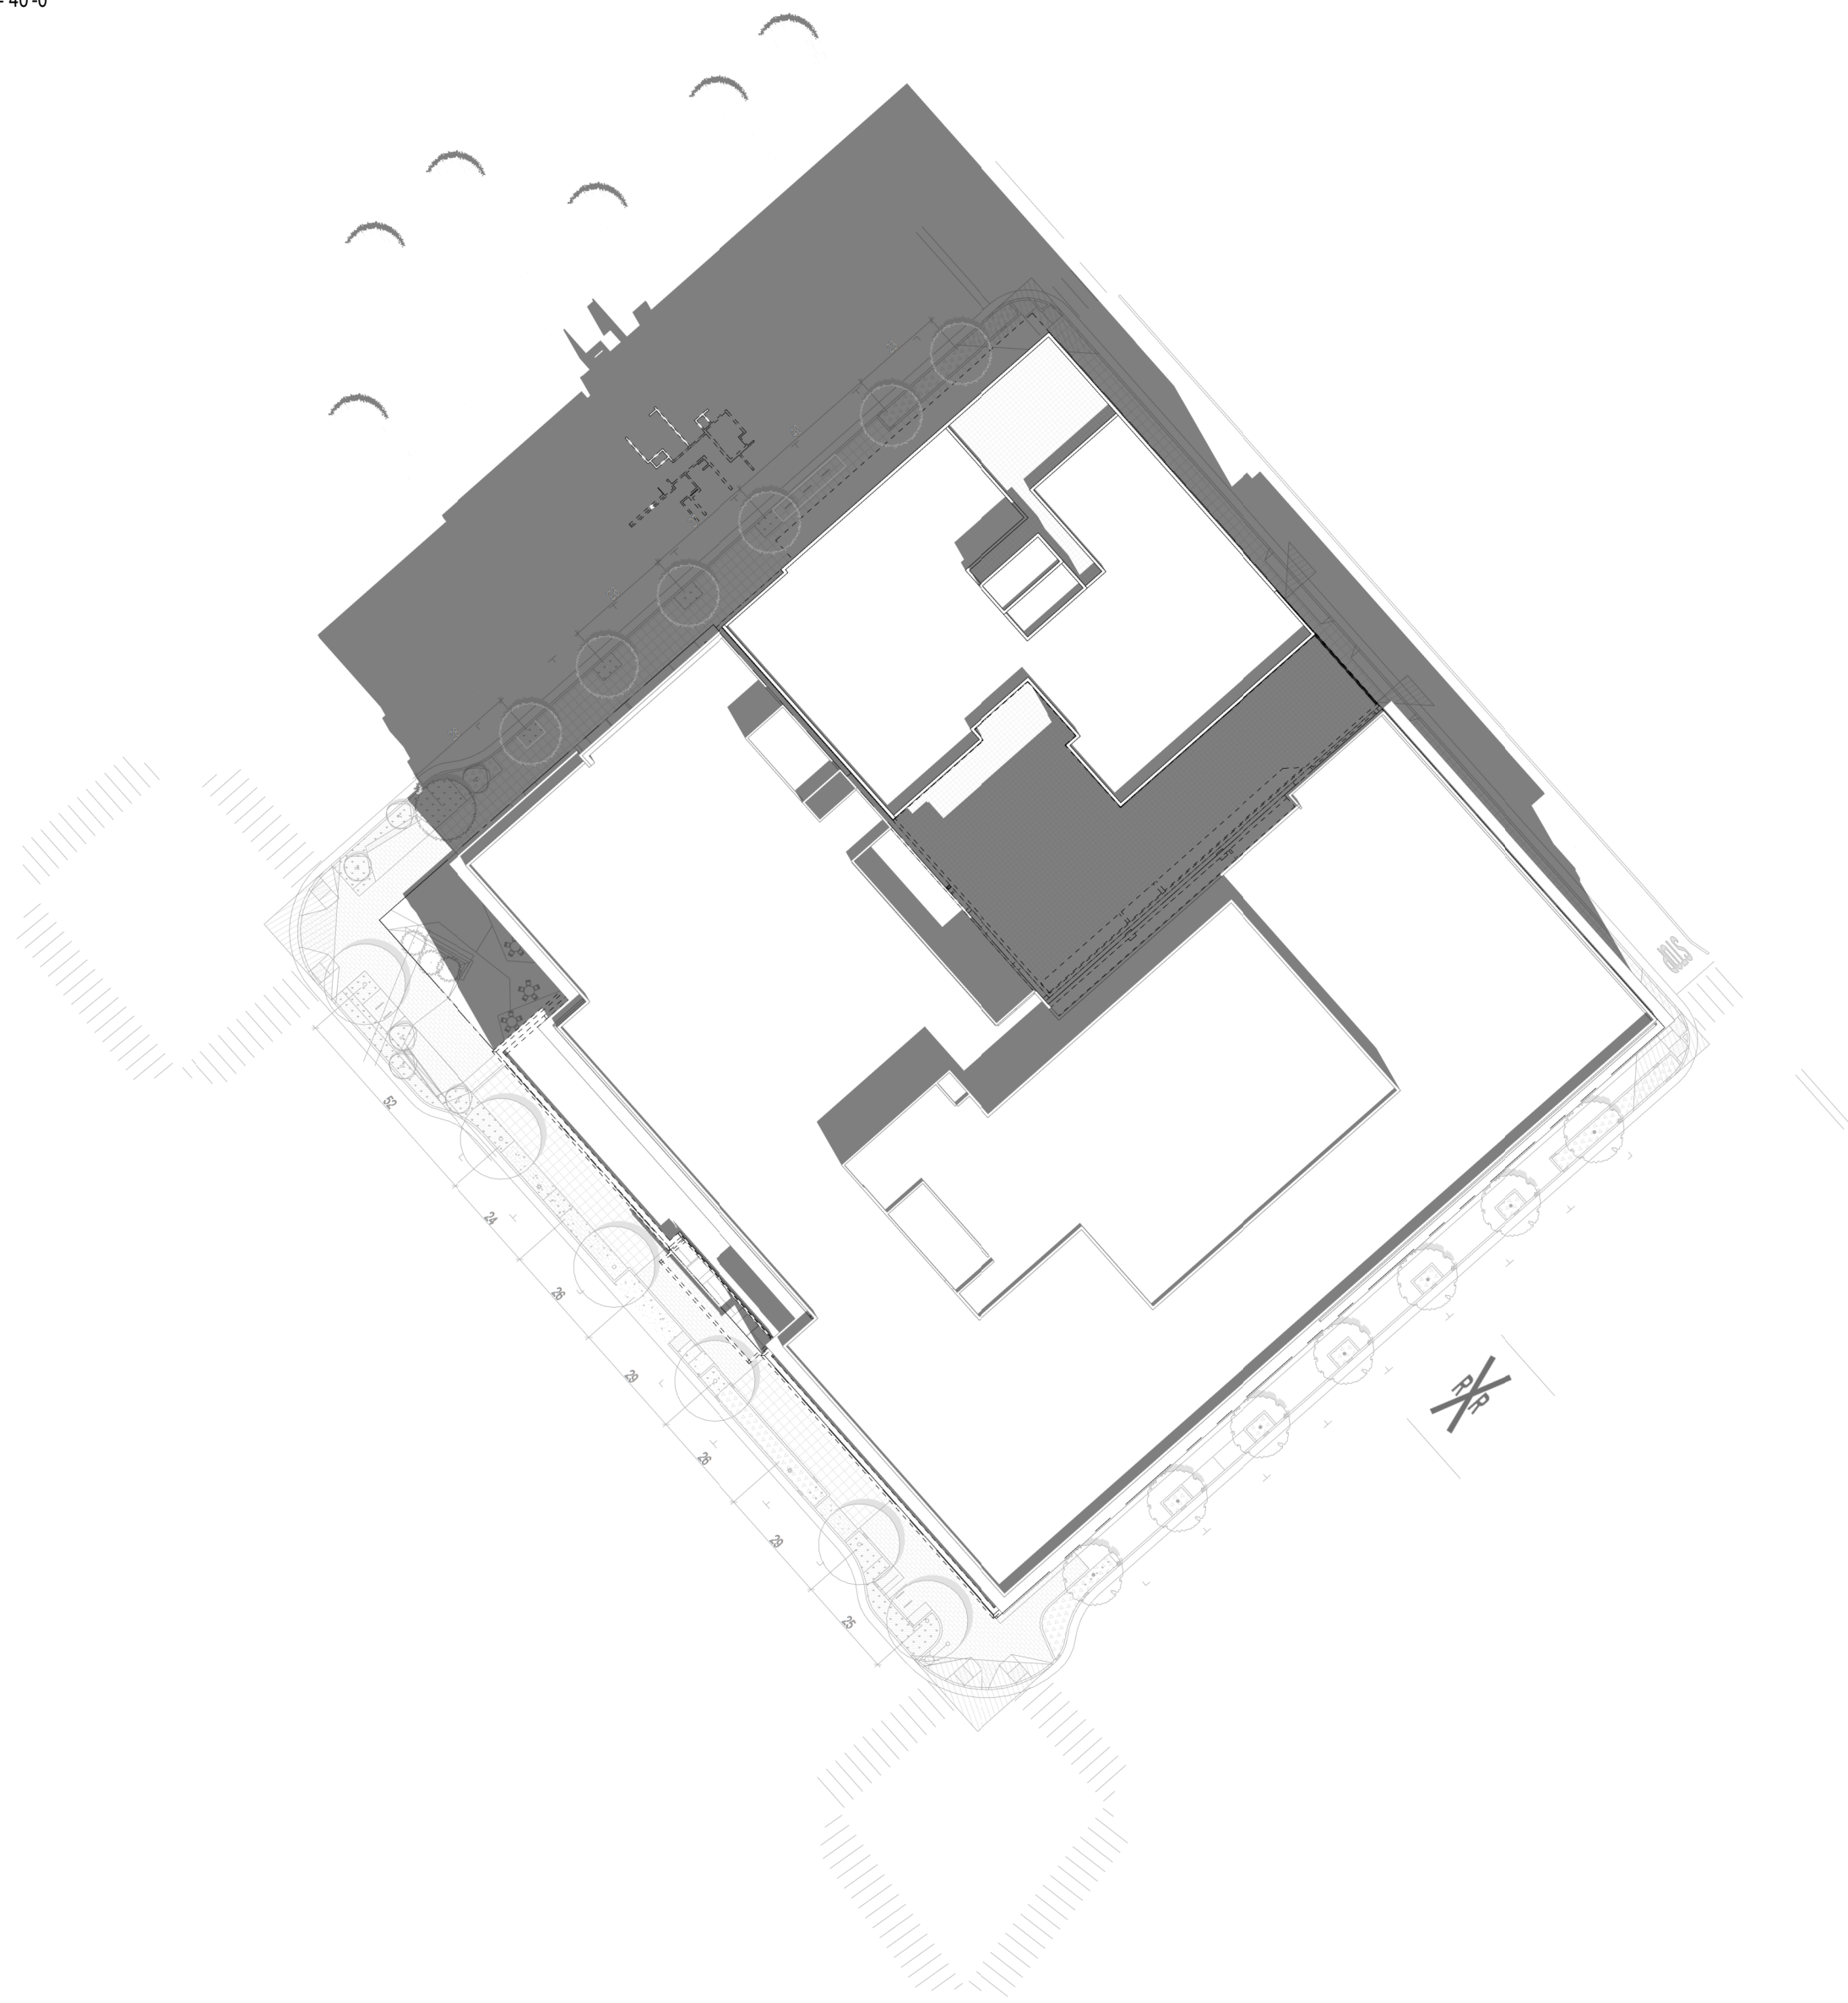


SOLAR STUDY - MAR/SEPT 21 - 12 PM
1" = 40'-0"

2




SOLAR STUDY - DEC 21 - 3 PM
1" = 40'-0"

3

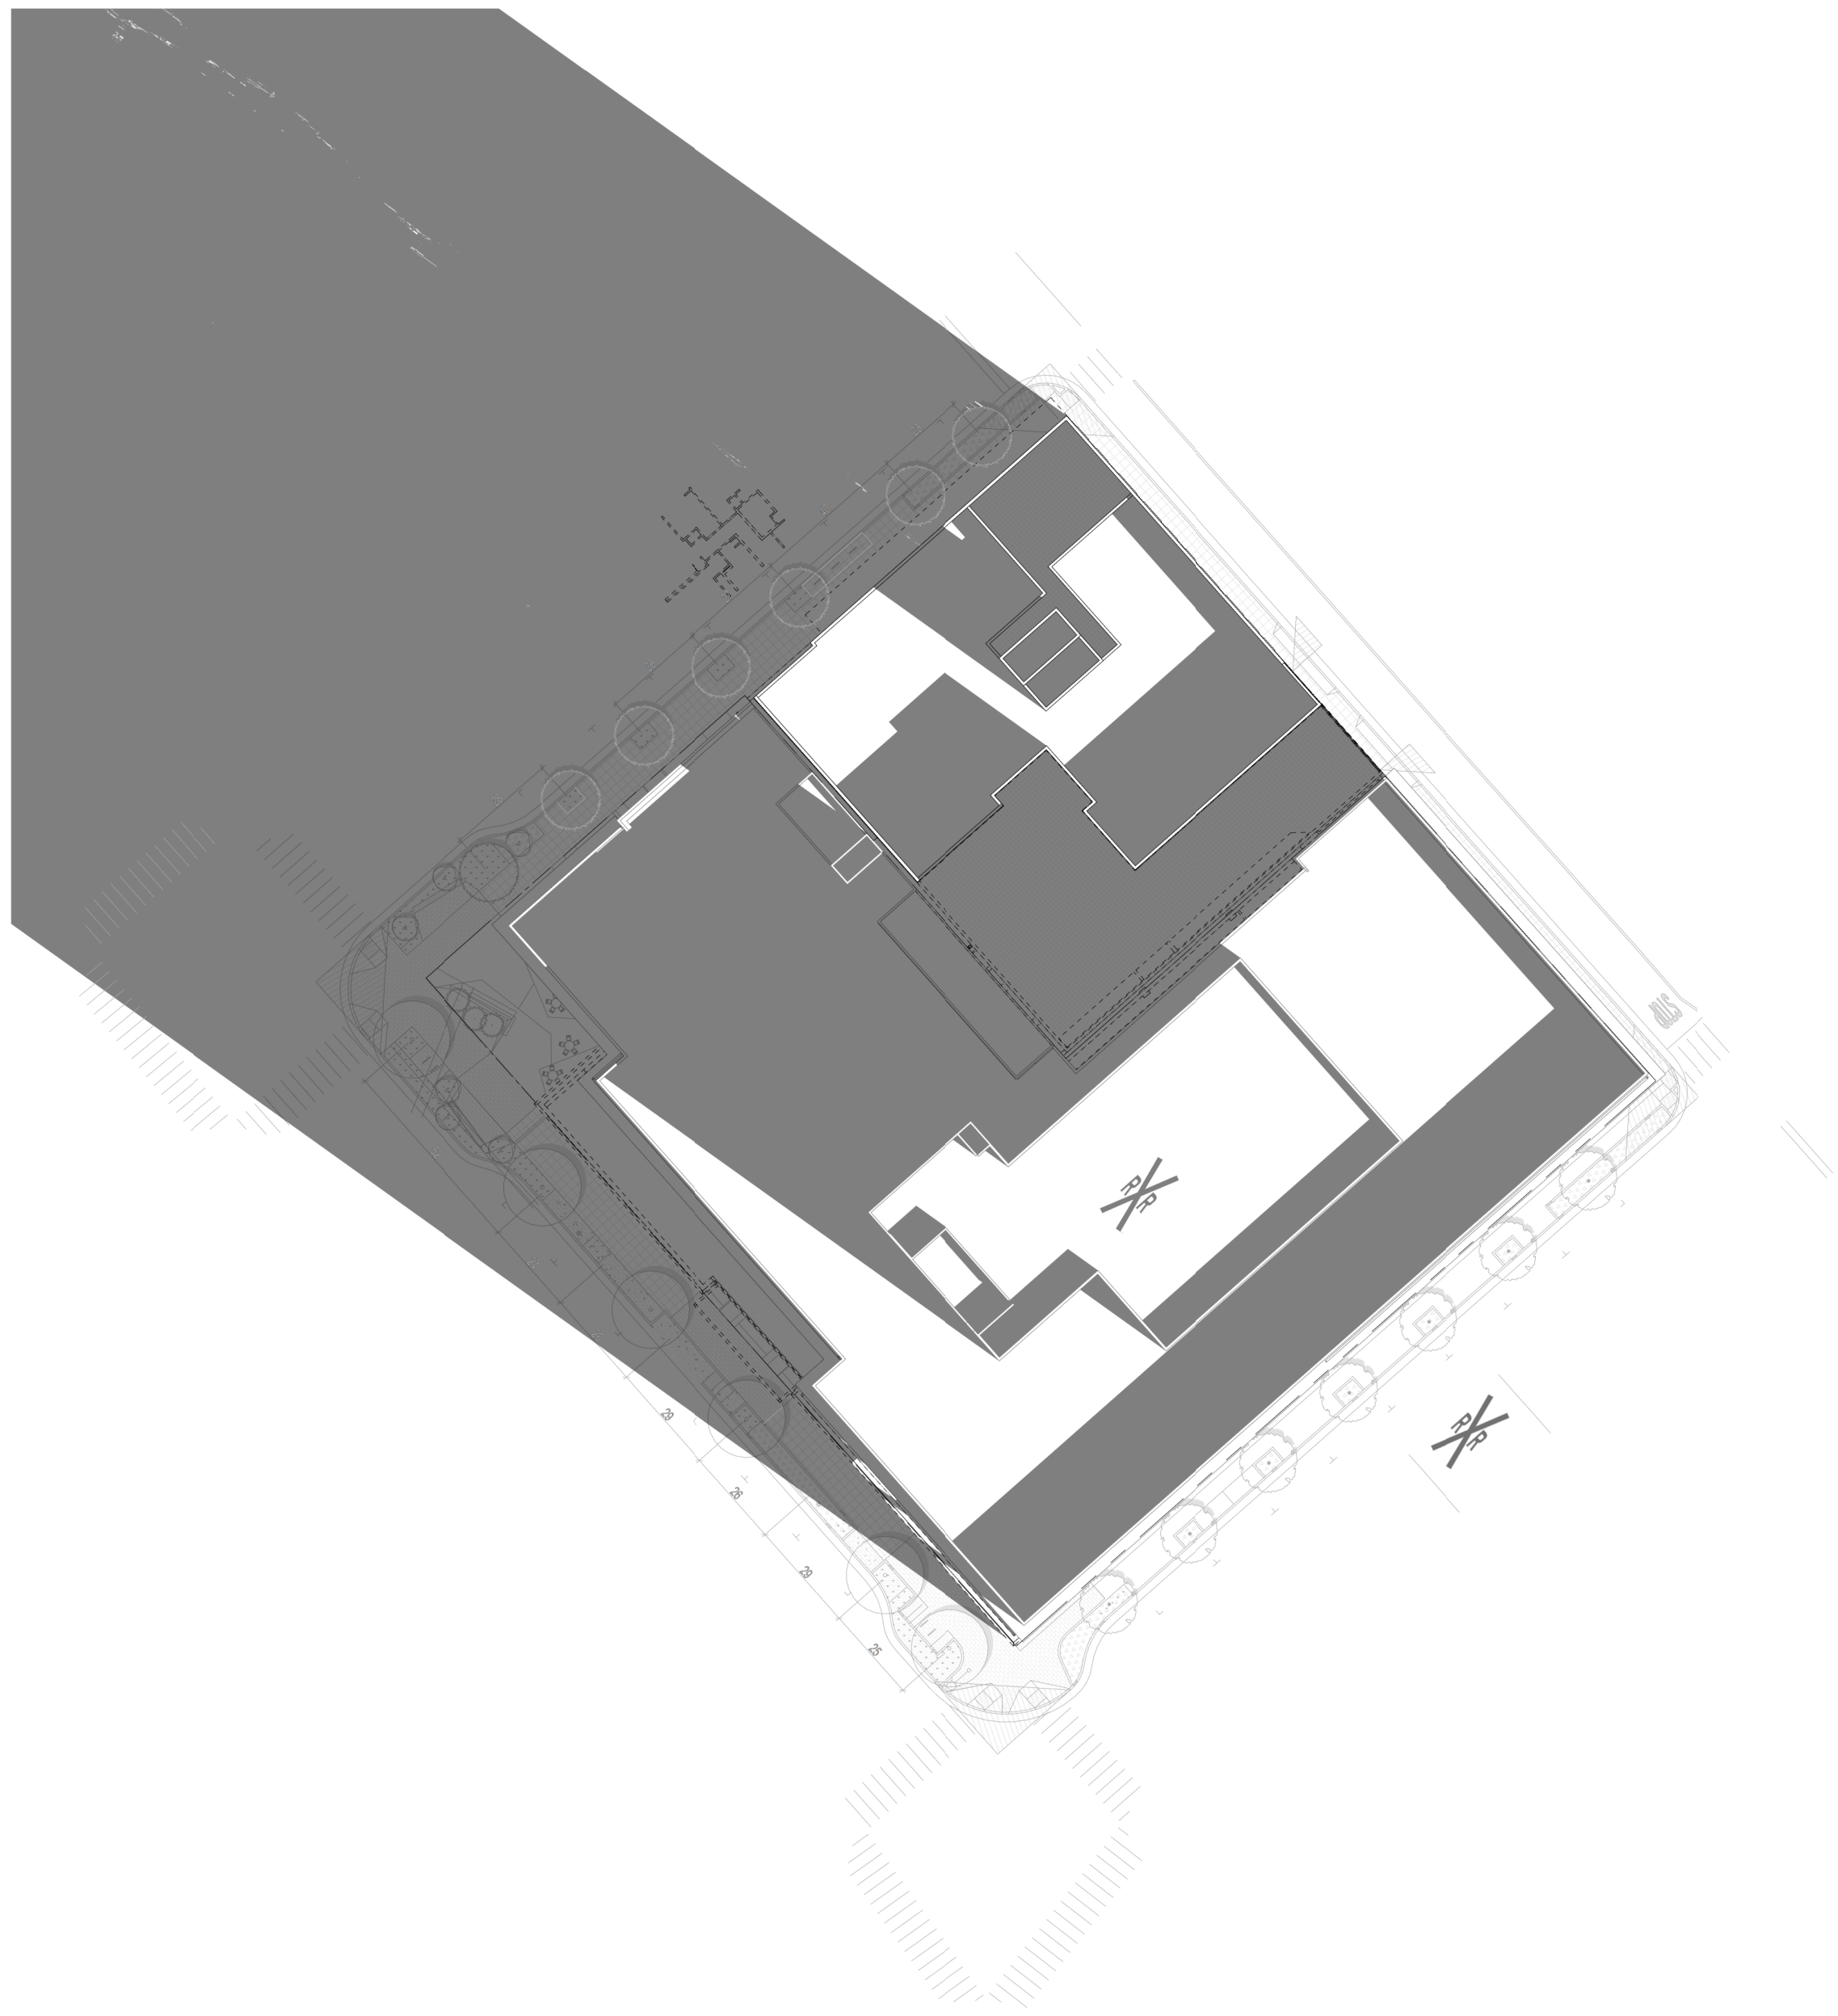

SOLAR STUDY - DEC 21 - 9 AM
1" = 40'-0"

1

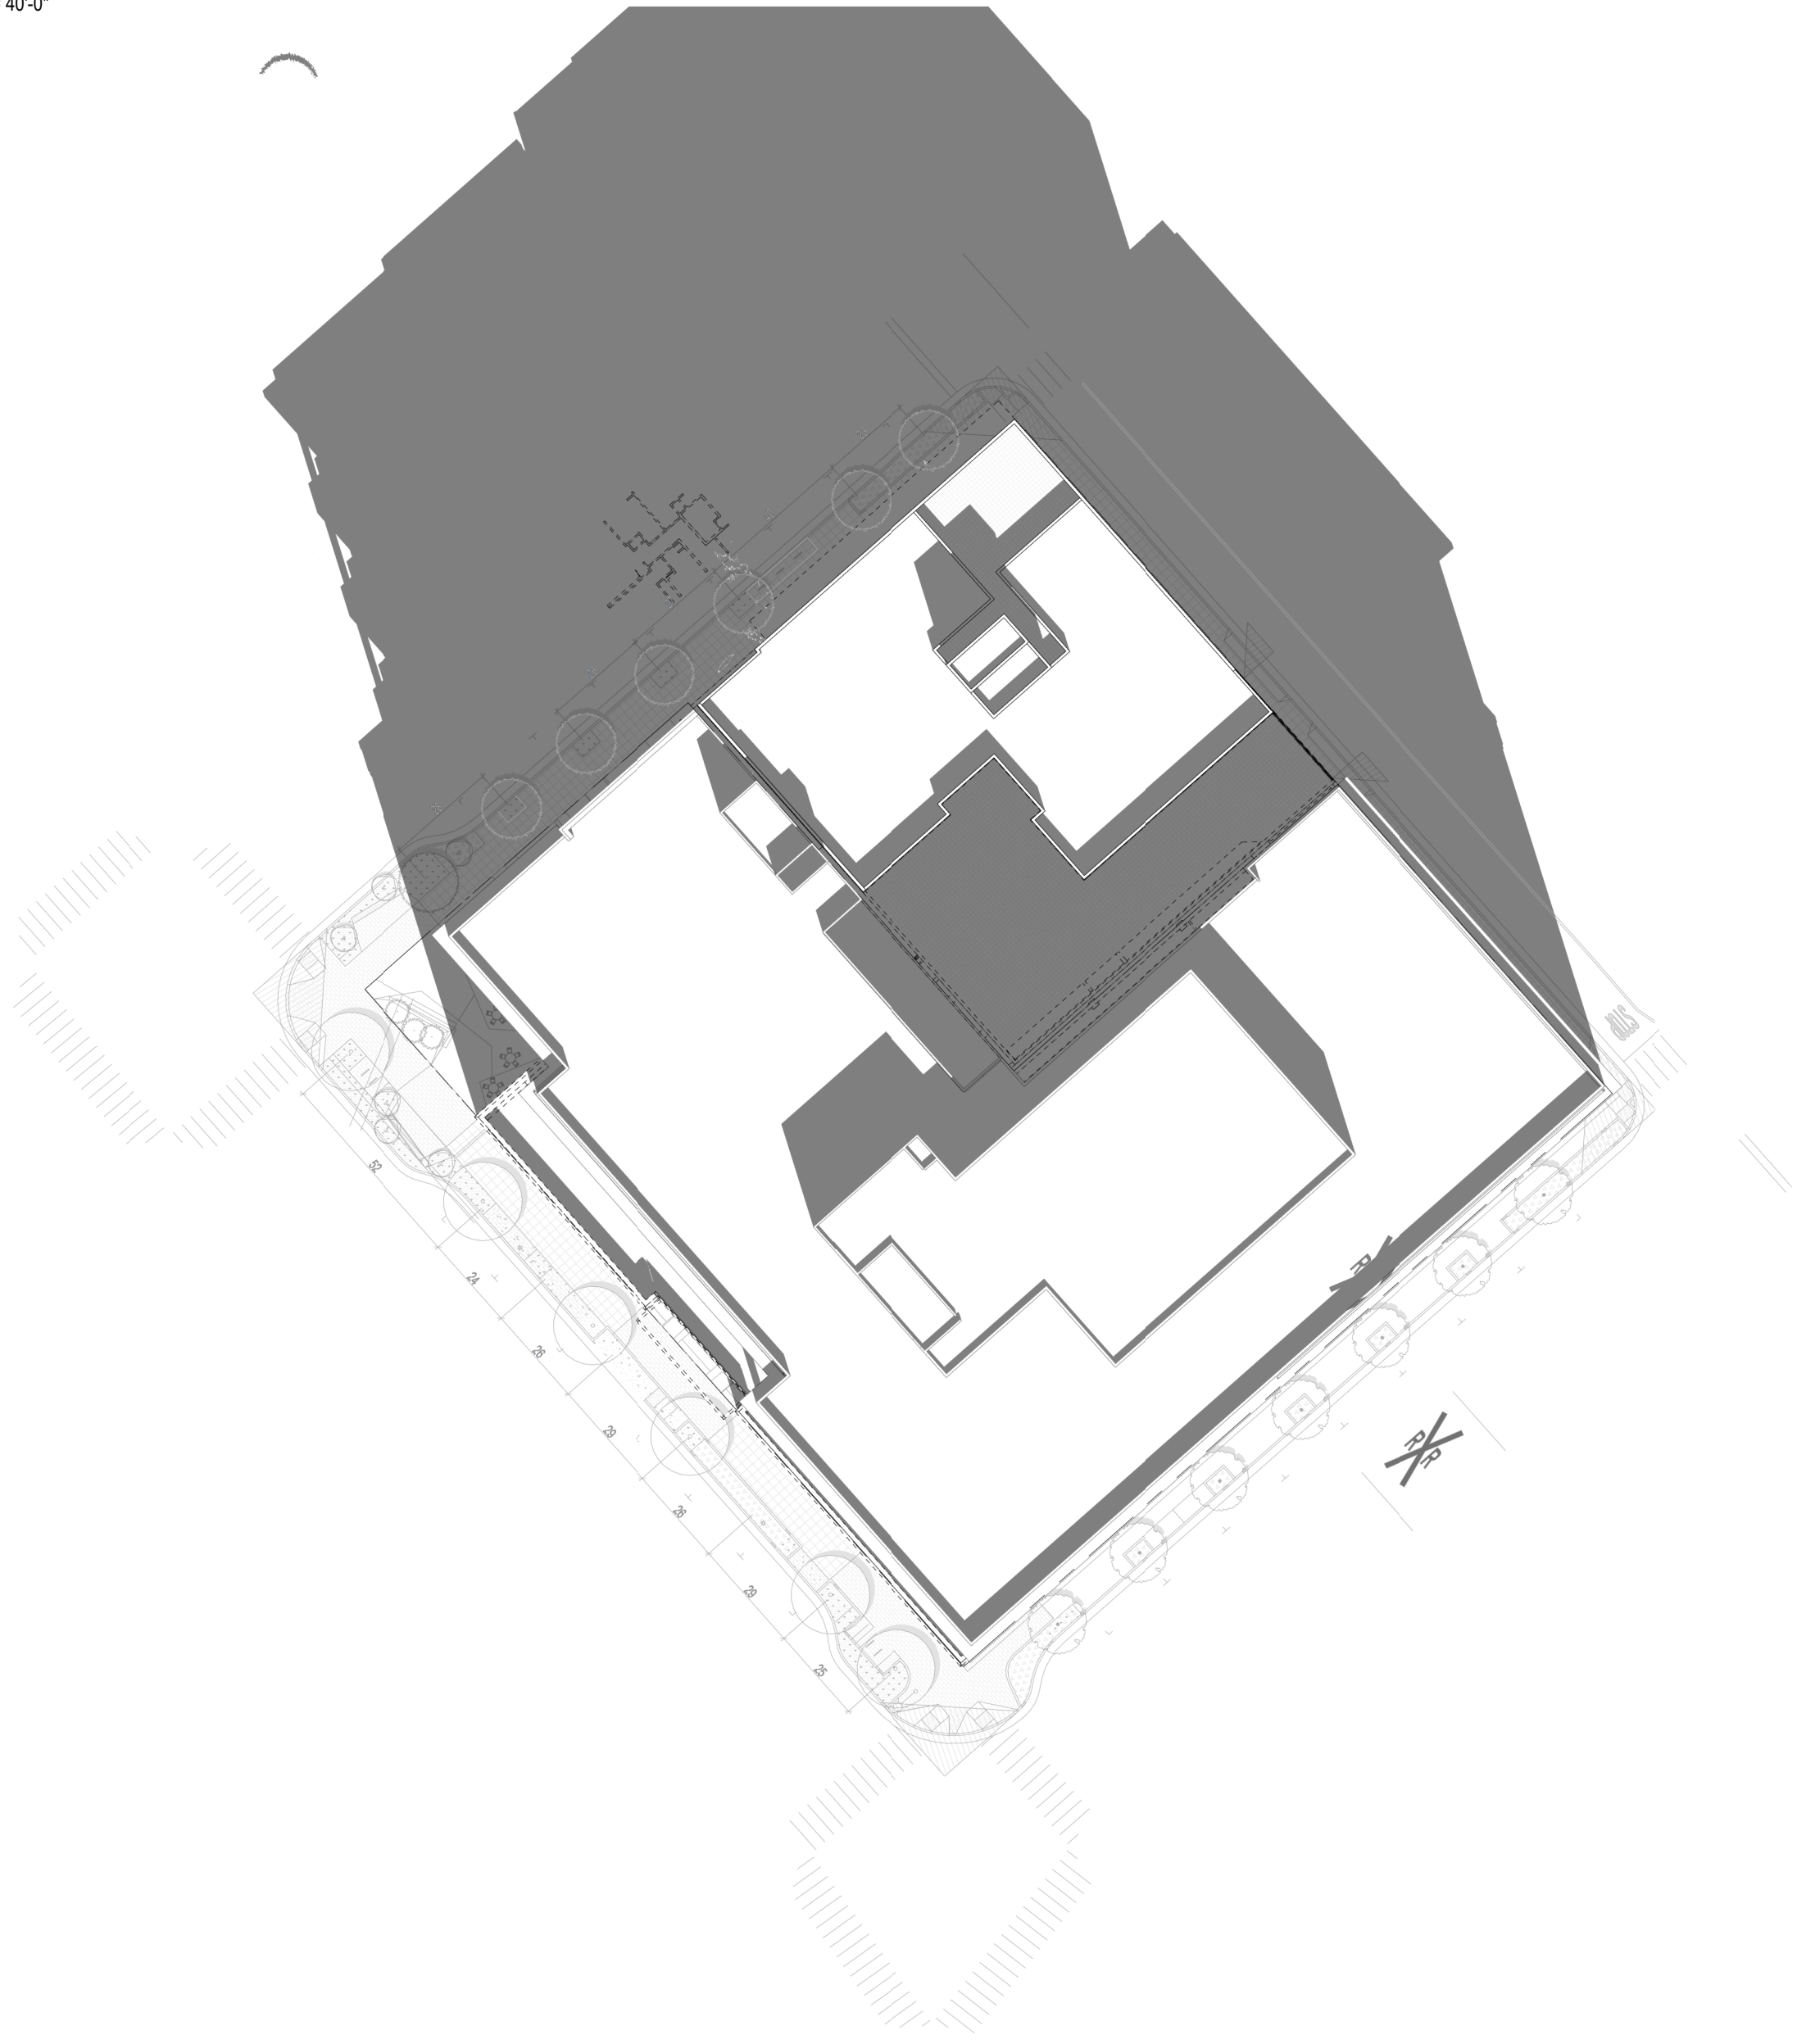

SOLAR STUDY - DEC 21 - 12 PM
1" = 40'-0"

2

RMW

RMW
Architecture
Interiors
30 E. Santa Clara St.
Suite 200
San Jose
California 95113
Office
408 294-8000
Fax
408 294-1747
rmw.com

CLIENT:



PROJECT NAME & ADDRESS:
BESPOKE

445 S B STREET
SAN MATEO, CA, 94401

ISSUE: Project Status
ISSUE DATE: Issue Date

REVISIONS :
DESCRIPTION DATE
PLANNING APPLICATION 02/01/2023


SCALE: 1" = 40'-0"
PROJECT NUMBER: 2202017.3
DRAWN BY: Author
CHECKED BY: Checker
STAMP:

NOT FOR
CONSTRUCTION

SHEET NAME:
SHADOW STUDIES

SHEET NUMBER:


A0.14

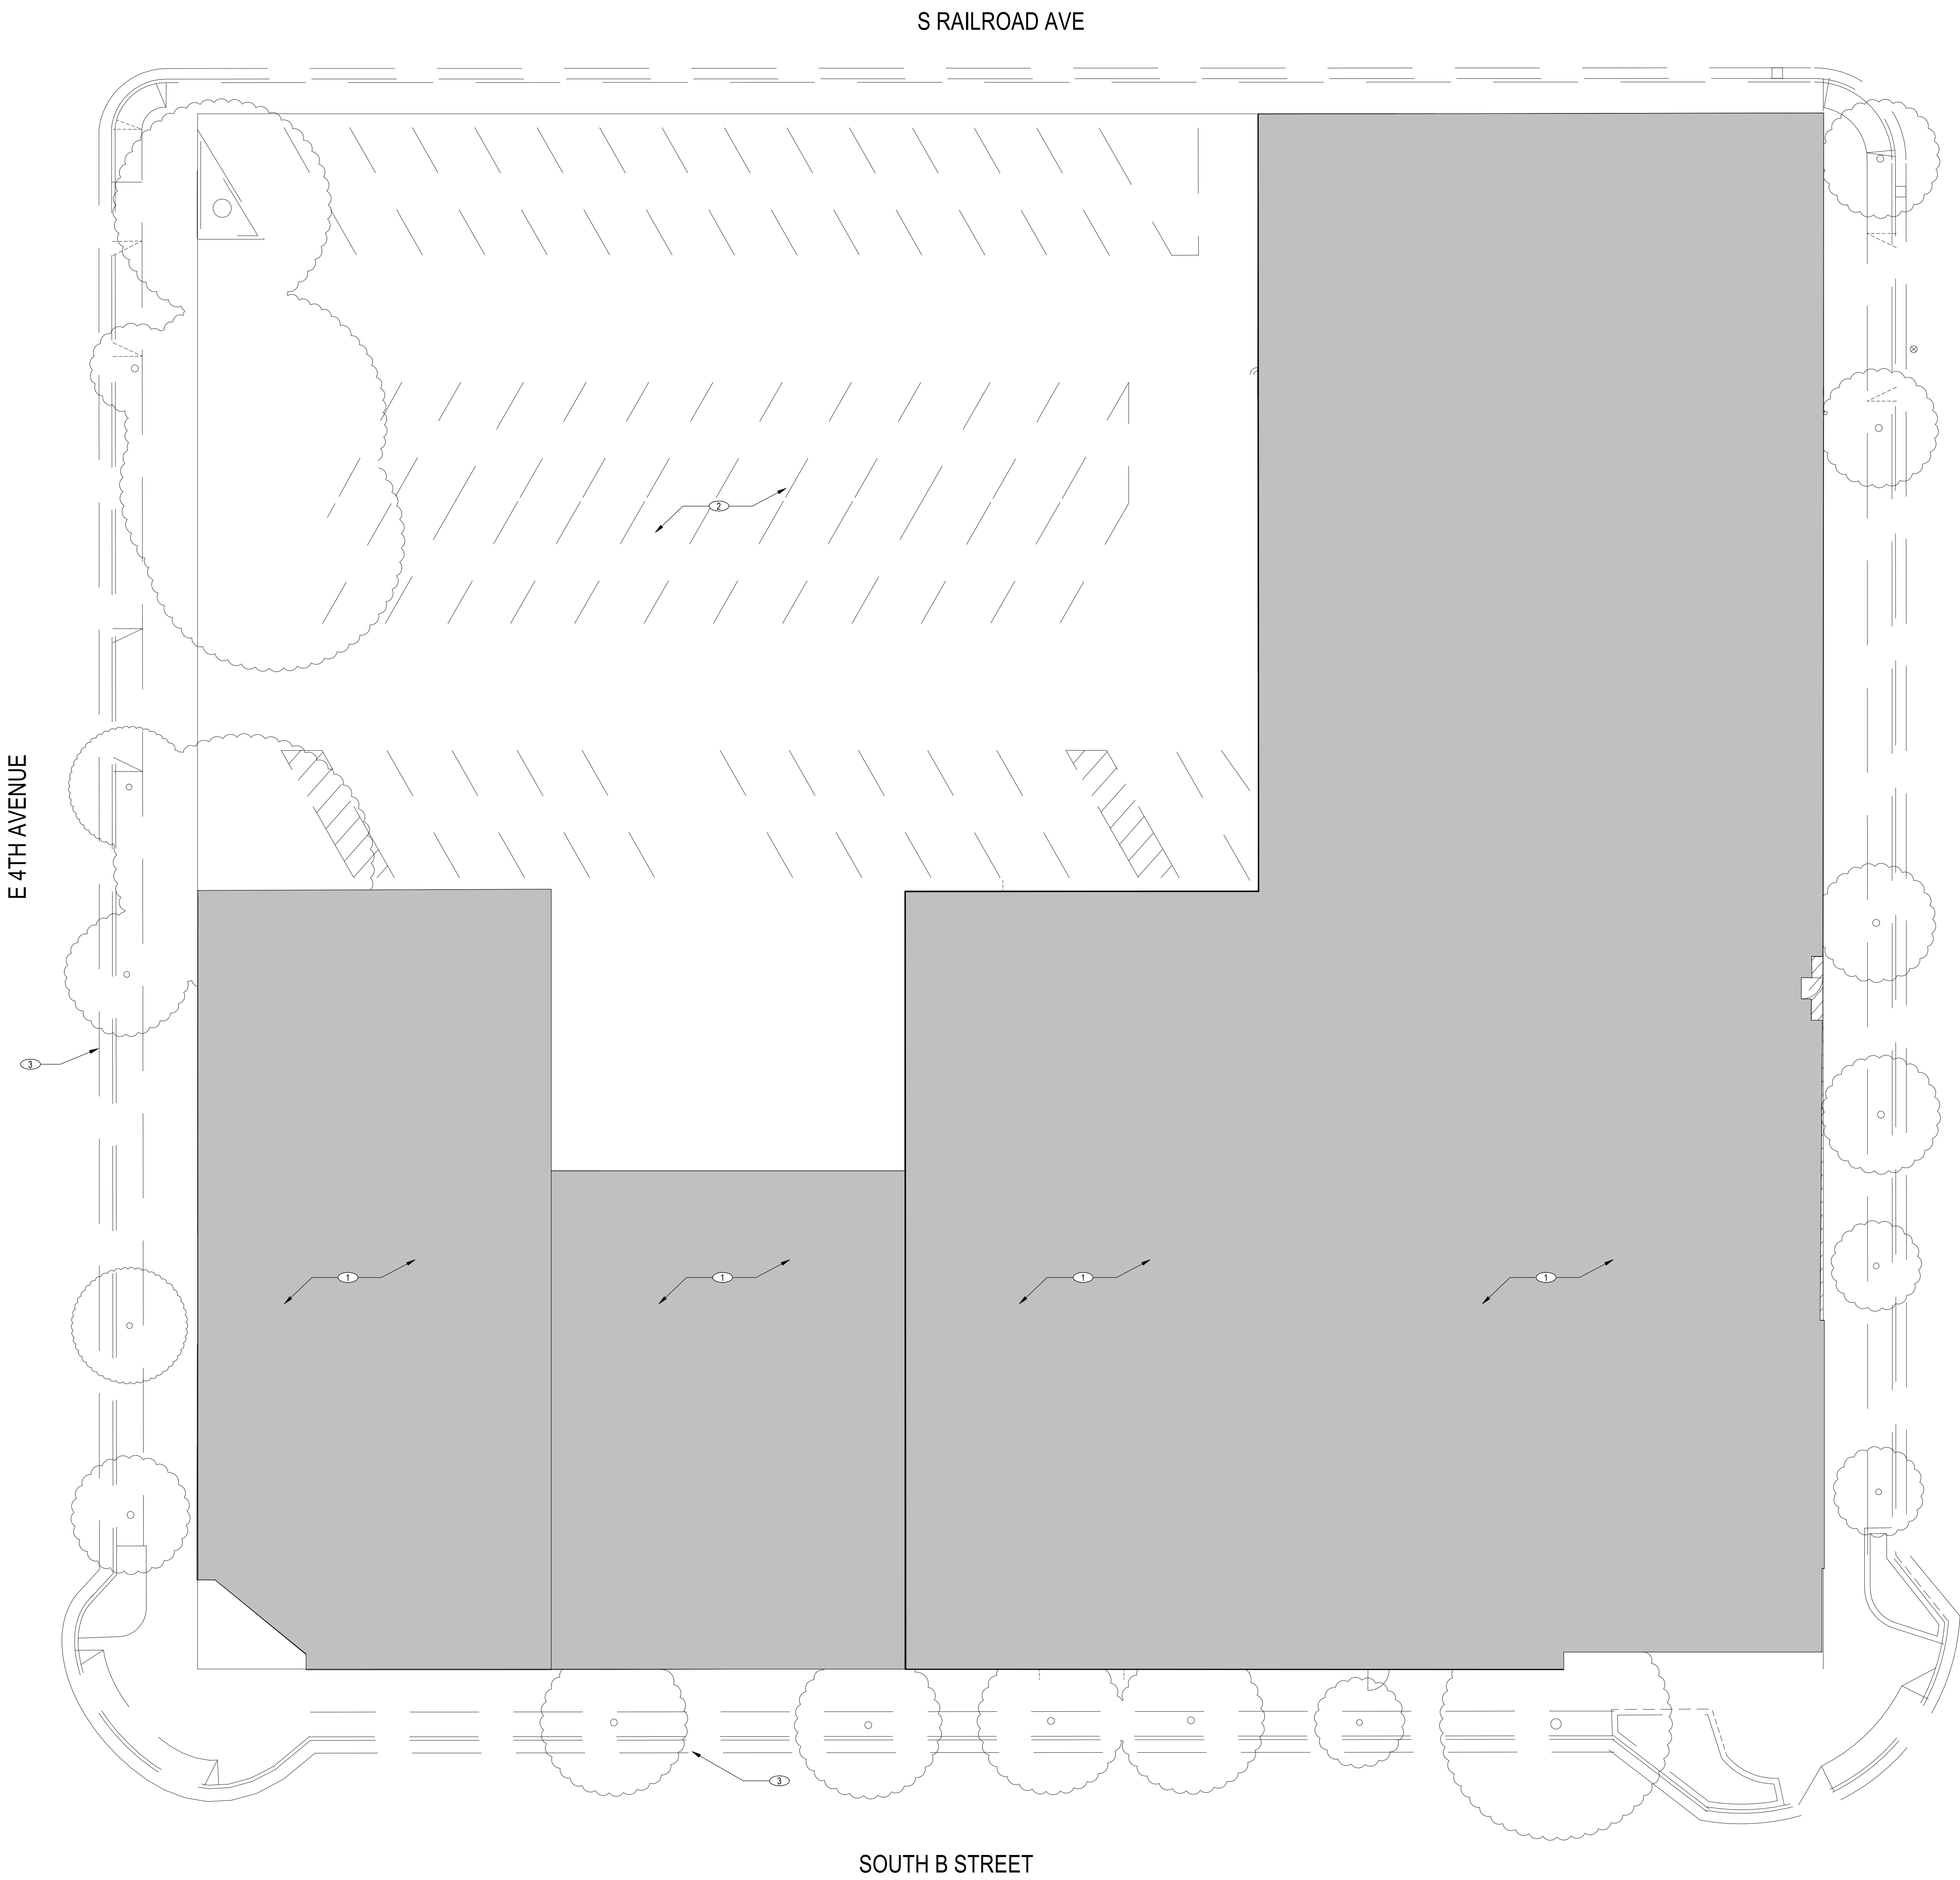

KEYNOTES

KEYNOTE DESCRIPTION

- EXISTING BUILDING TO BE REMOVED
- EXISTING PAVEMENT AND PARKING AREA TO BE REMOVED
- EXISTING CURB TO BE MODIFIED PER CIVIL DRAWINGS

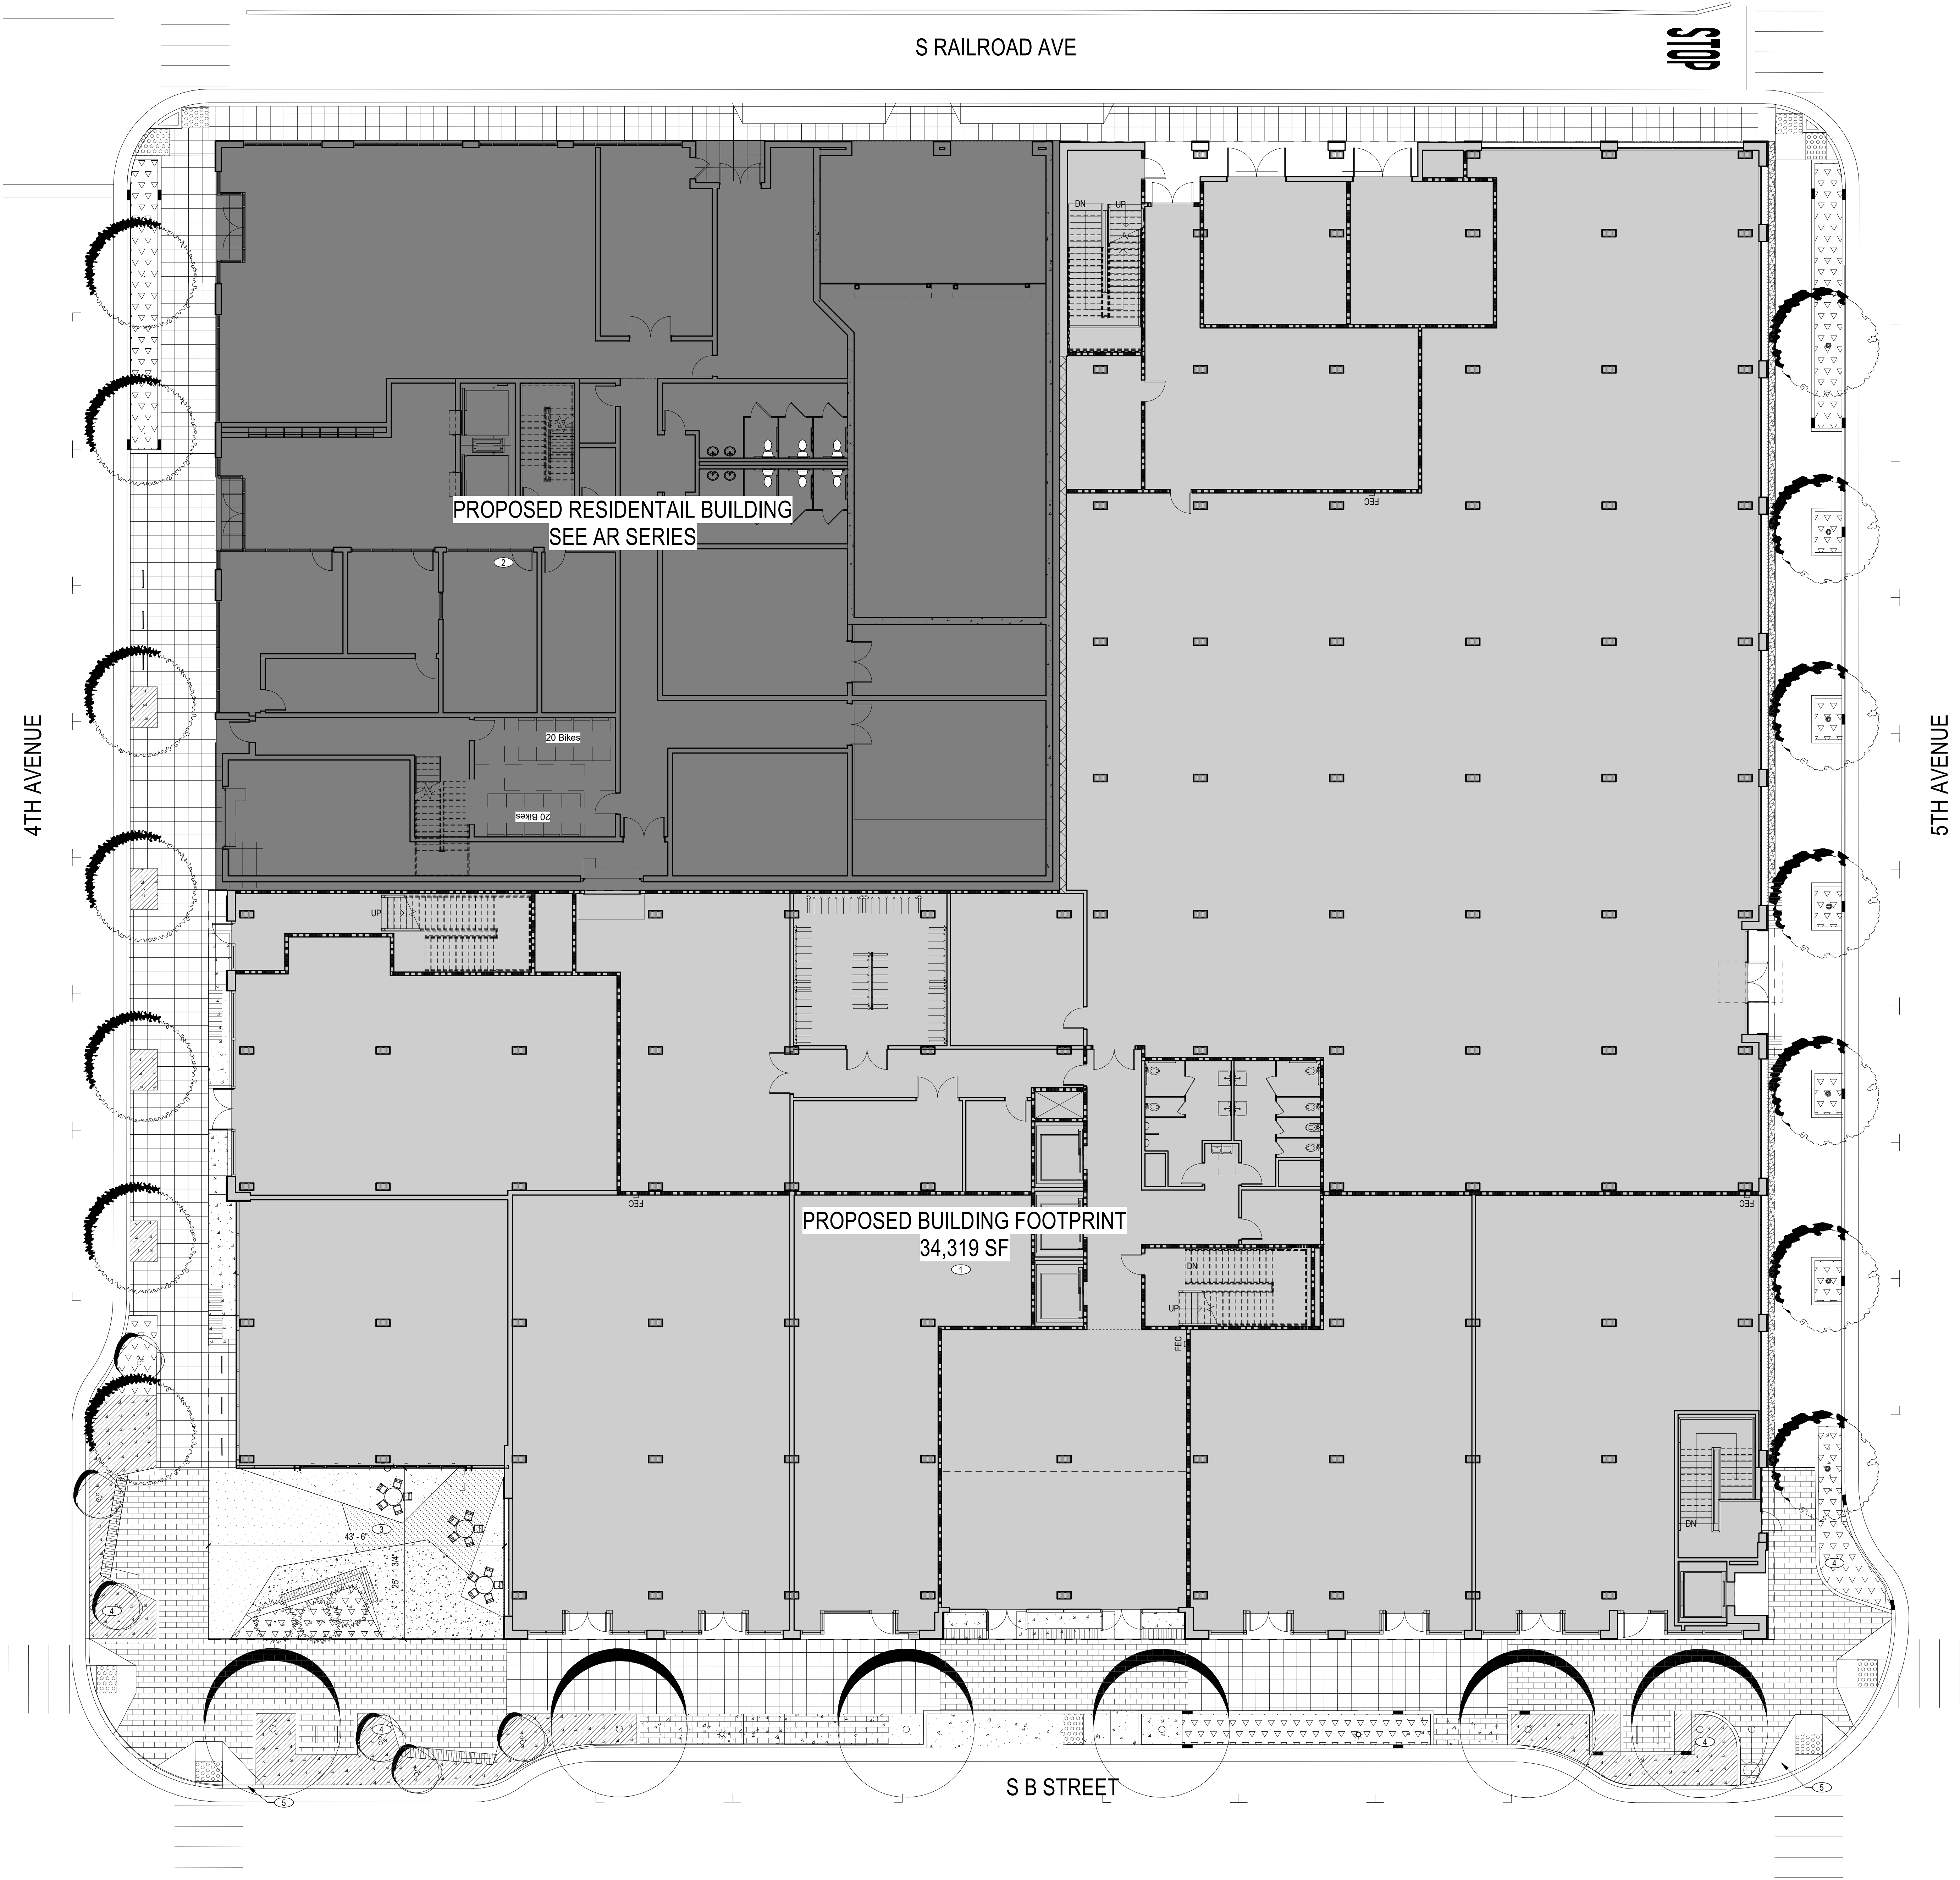

SITE PLAN
1" = 10'-0"

1

RMW

RMW
Architecture
Interiors
30 E. Santa Clara St.
Suite 200
San Jose
California 95113
Office
408 294-8000
rmw.com
Fax
408 294-1747

CLIENT:



PROJECT NAME & ADDRESS:
BESPOKE

445 S B STREET
SAN MATEO, CA, 94401

ISSUE: Project Status
ISSUE DATE: Issue Date

REVISIONS: DESCRIPTION DATE
PLANNING APPLICATION 02/01/2023

KEYNOTES

- KEYNOTE DESCRIPTION
1. PROPOSED BUILDING
 2. PROPOSED RESIDENTIAL BUILDING, SEE AR SERIES
 3. PROPOSED OUTDOOR PLAZA
 4. PROPOSED PLANTING AREAS, REFER TO LANDSCAPE AND CIVIL DRAWINGS
 5. PROPOSED IMPROVEMENTS TO PUBLIC R.O.W., REFER TO CIVIL DRAWINGS

SCALE: 1" = 10'-0"

PROJECT NUMBER: 2202017.3
DRAWN BY: Author
CHECKED BY: Checker

STAMP:

NOT FOR
CONSTRUCTION

SHEET NAME:
PROPOSED SITE PLAN

SHEET NUMBER:

A1.1