


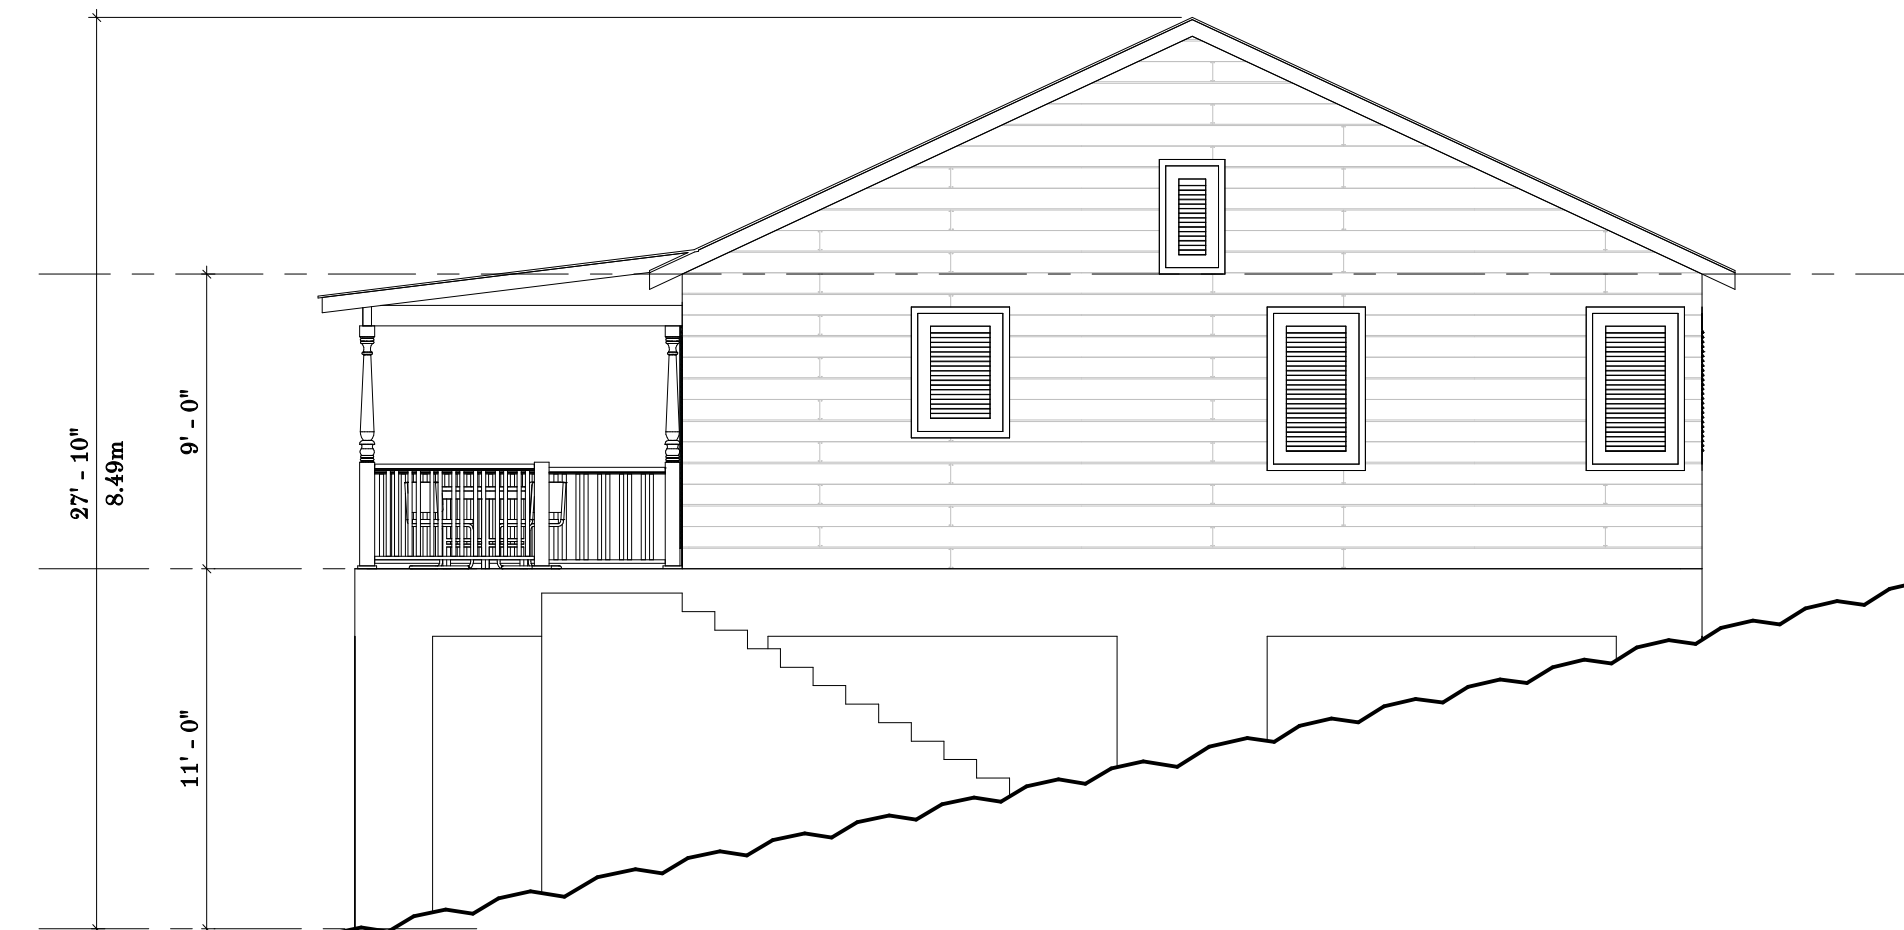

EAST
3/16" = 1'-0"




NORTH
3/16" = 1'-0"




WEST
3/16" = 1'-0"




SOUTH
3/16" = 1'-0"

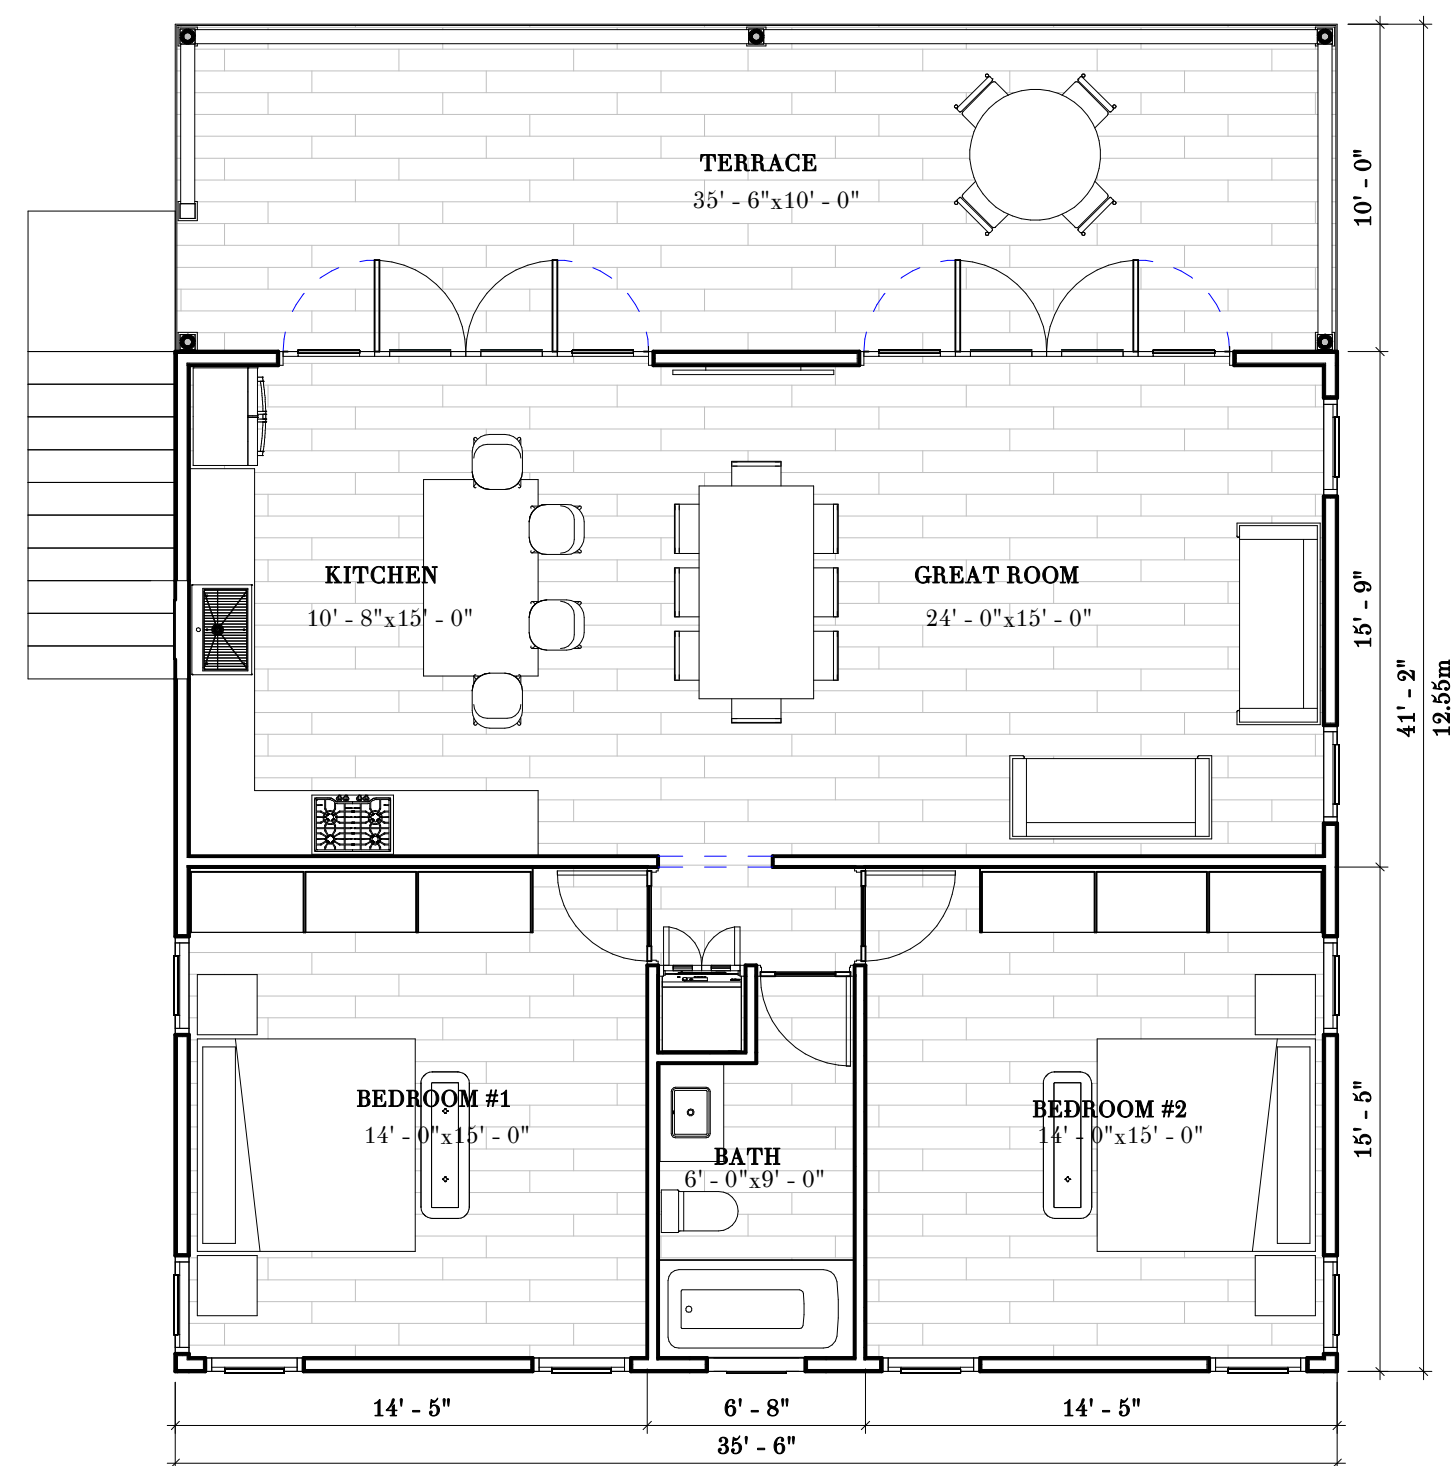


TYPICAL UNIT = 1461.42 SQ. FT.
3/16" = 1'-0"

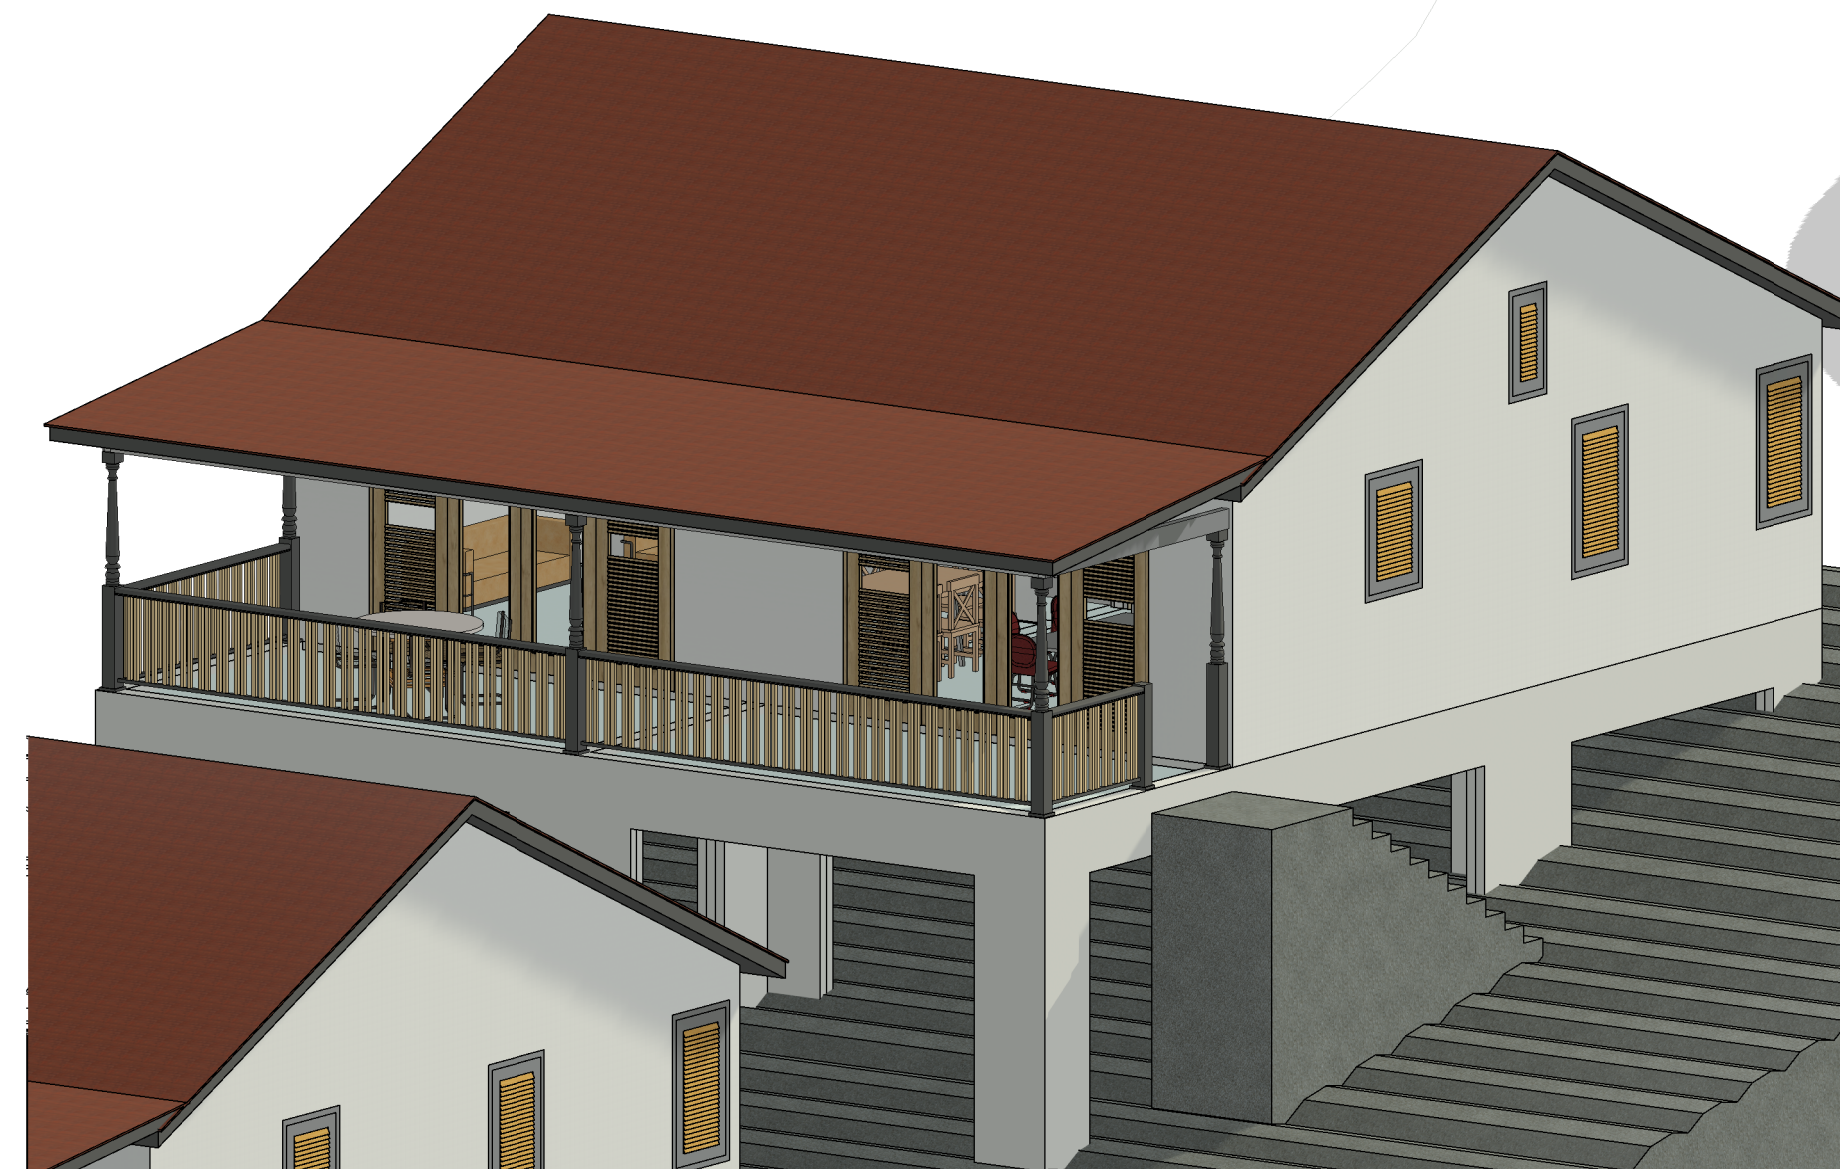

3D NORTH-WEST ELEVATION

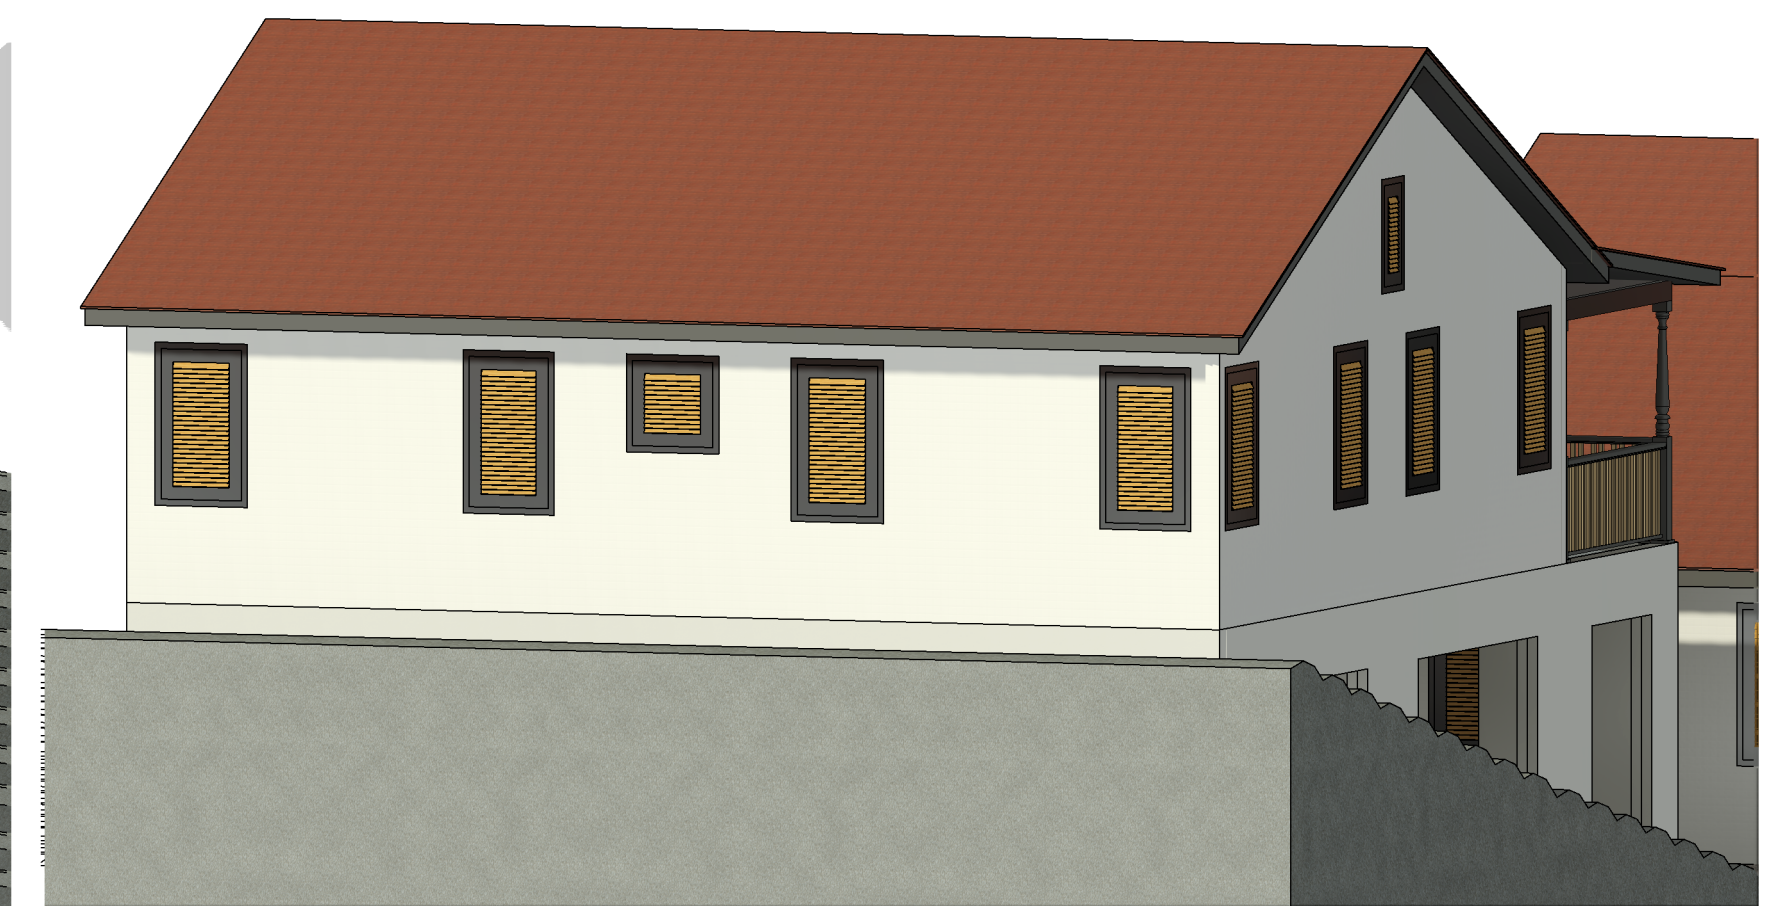

3D SOUTH-EAST ELEVATION

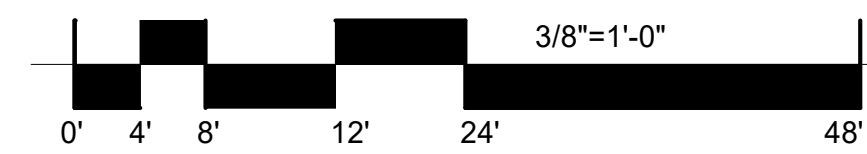

INCH INCREMENTS SHOWN ARE AT FULL SCALE ON THE SHEET.
IF AT OTHER LENGTH, SCALE DRAWING PROPORTIONALLY



INCH INCREMENTS SHOWN ARE AT FULL SCALE ON THE SHEET.
IF AT OTHER LENGTH, SCALE DRAWING PROPORTIONALLY

--	--	--	--

--	--	--	--

--	--	--	--

PROPOSED MULTIPLE DWELLING HOUSES FOR MR. MATT SULLIVAN BATISHHEBA ST. JOSEPH	REVISION	FLOOR PLANS, ELEVATIONS AND 3D VIEWS
---	----------	--------------------------------------

PROJECT	TITLE
---------	-------

ISSUED	02 DEC 2023
--------	-------------

SCALE	3/16" = 1'-0"
-------	---------------

DRAWN BY	SHAWN C ARMSTRONG
----------	-------------------

SIGNED	
--------	--

SHEET NO.	RV-23-027-2
-----------	-------------