

1 L02 - First Floor  
3/16" = 1'-0"

FIRST FLOOR AREAS	
UNIT 3 (Internal)	= 1,645 ft2
UNIT 3 (Patio)	= 240 ft2
UNIT 3 (Total)	= 1,885 ft2
UNIT 4 (Internal)	= 1,645 ft2
UNIT 4 (Patio)	= 240 ft2
UNIT 4 (Total)	= 1,885 ft2
COMMON AREA	= 125 ft2
<b>FIRST FLOOR TOTAL</b>	<b>= 3,899 ft2</b>

No.	Description	Date

**GENERAL NOTES**

(1) DO NOT SCALE FROM DRAWING. IF IN DOUBT ASK.

(2) MEASUREMENT SCALING OF THIS DRAWING SHALL ONLY BE PERMITTED IN ITS DIGITAL FORM.


(3) PROJECT MANAGERS, SUPERVISORS & CONTRACTORS TO CHECK AND VERIFY ALL LEVELS, DATUMS AND DIMENSIONS ON SITE AND SHALL REPORT ANY DISCREPANCIES OR OMISSIONS TO THE DESIGN OFFICE PRIOR TO START OF WORK & DURING THE CONSTRUCTION PHASE.

(4) THIS DRAWING IS TO BE READ AND UNDERSTOOD IN CONJUNCTION WITH STRUCTURAL, MECHANICAL, ELECTRICAL AND/OR ANY OTHER CONSULTANTS DOCUMENTATION AS MAY BE APPLICABLE TO THE PROJECT PRIOR TO START OF WORK & ITS DURATION.

(5) SYMBOLS USED IN THIS DRAWING REPRESENT ONLY THE POSITIONS OF FIXTURES, FURNITURE AND EQUIPMENT AND NOT NECESSARILY A PARTICULAR BRAND.

**NOTES**

**PRELIMINARY  
4 MAY 2023**

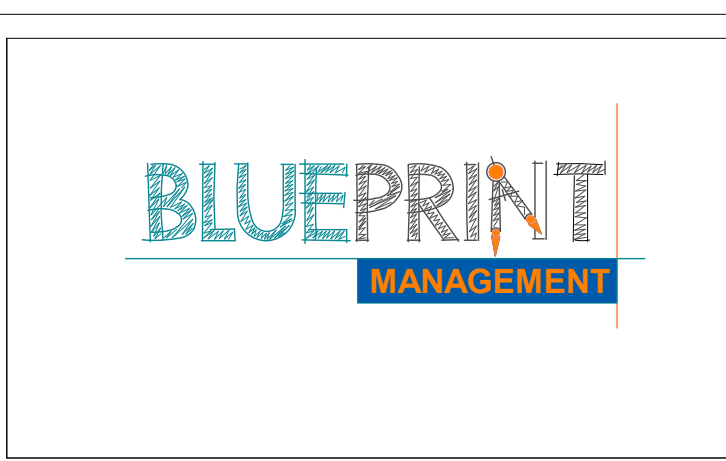

BLUEPRINT MANAGEMENT LTD  
2nd Floor,  
Hastings Financial Center  
Hastings,  
CH CH  
(246) 573-8858

Jamal Holdings Ltd		Project number	Project Number
Porters Gate Townhouses, Lot 2H, Mount Standfast, St. James			
<b>FIRST FLOOR PLAN</b>			
Date	220905	<b>A202</b>	
Drawn by	CB		
Checked by	SA		
		Scale	3/16" = 1'-0"