


STG: SEE TYPICAL NOTES ON SHEET 301

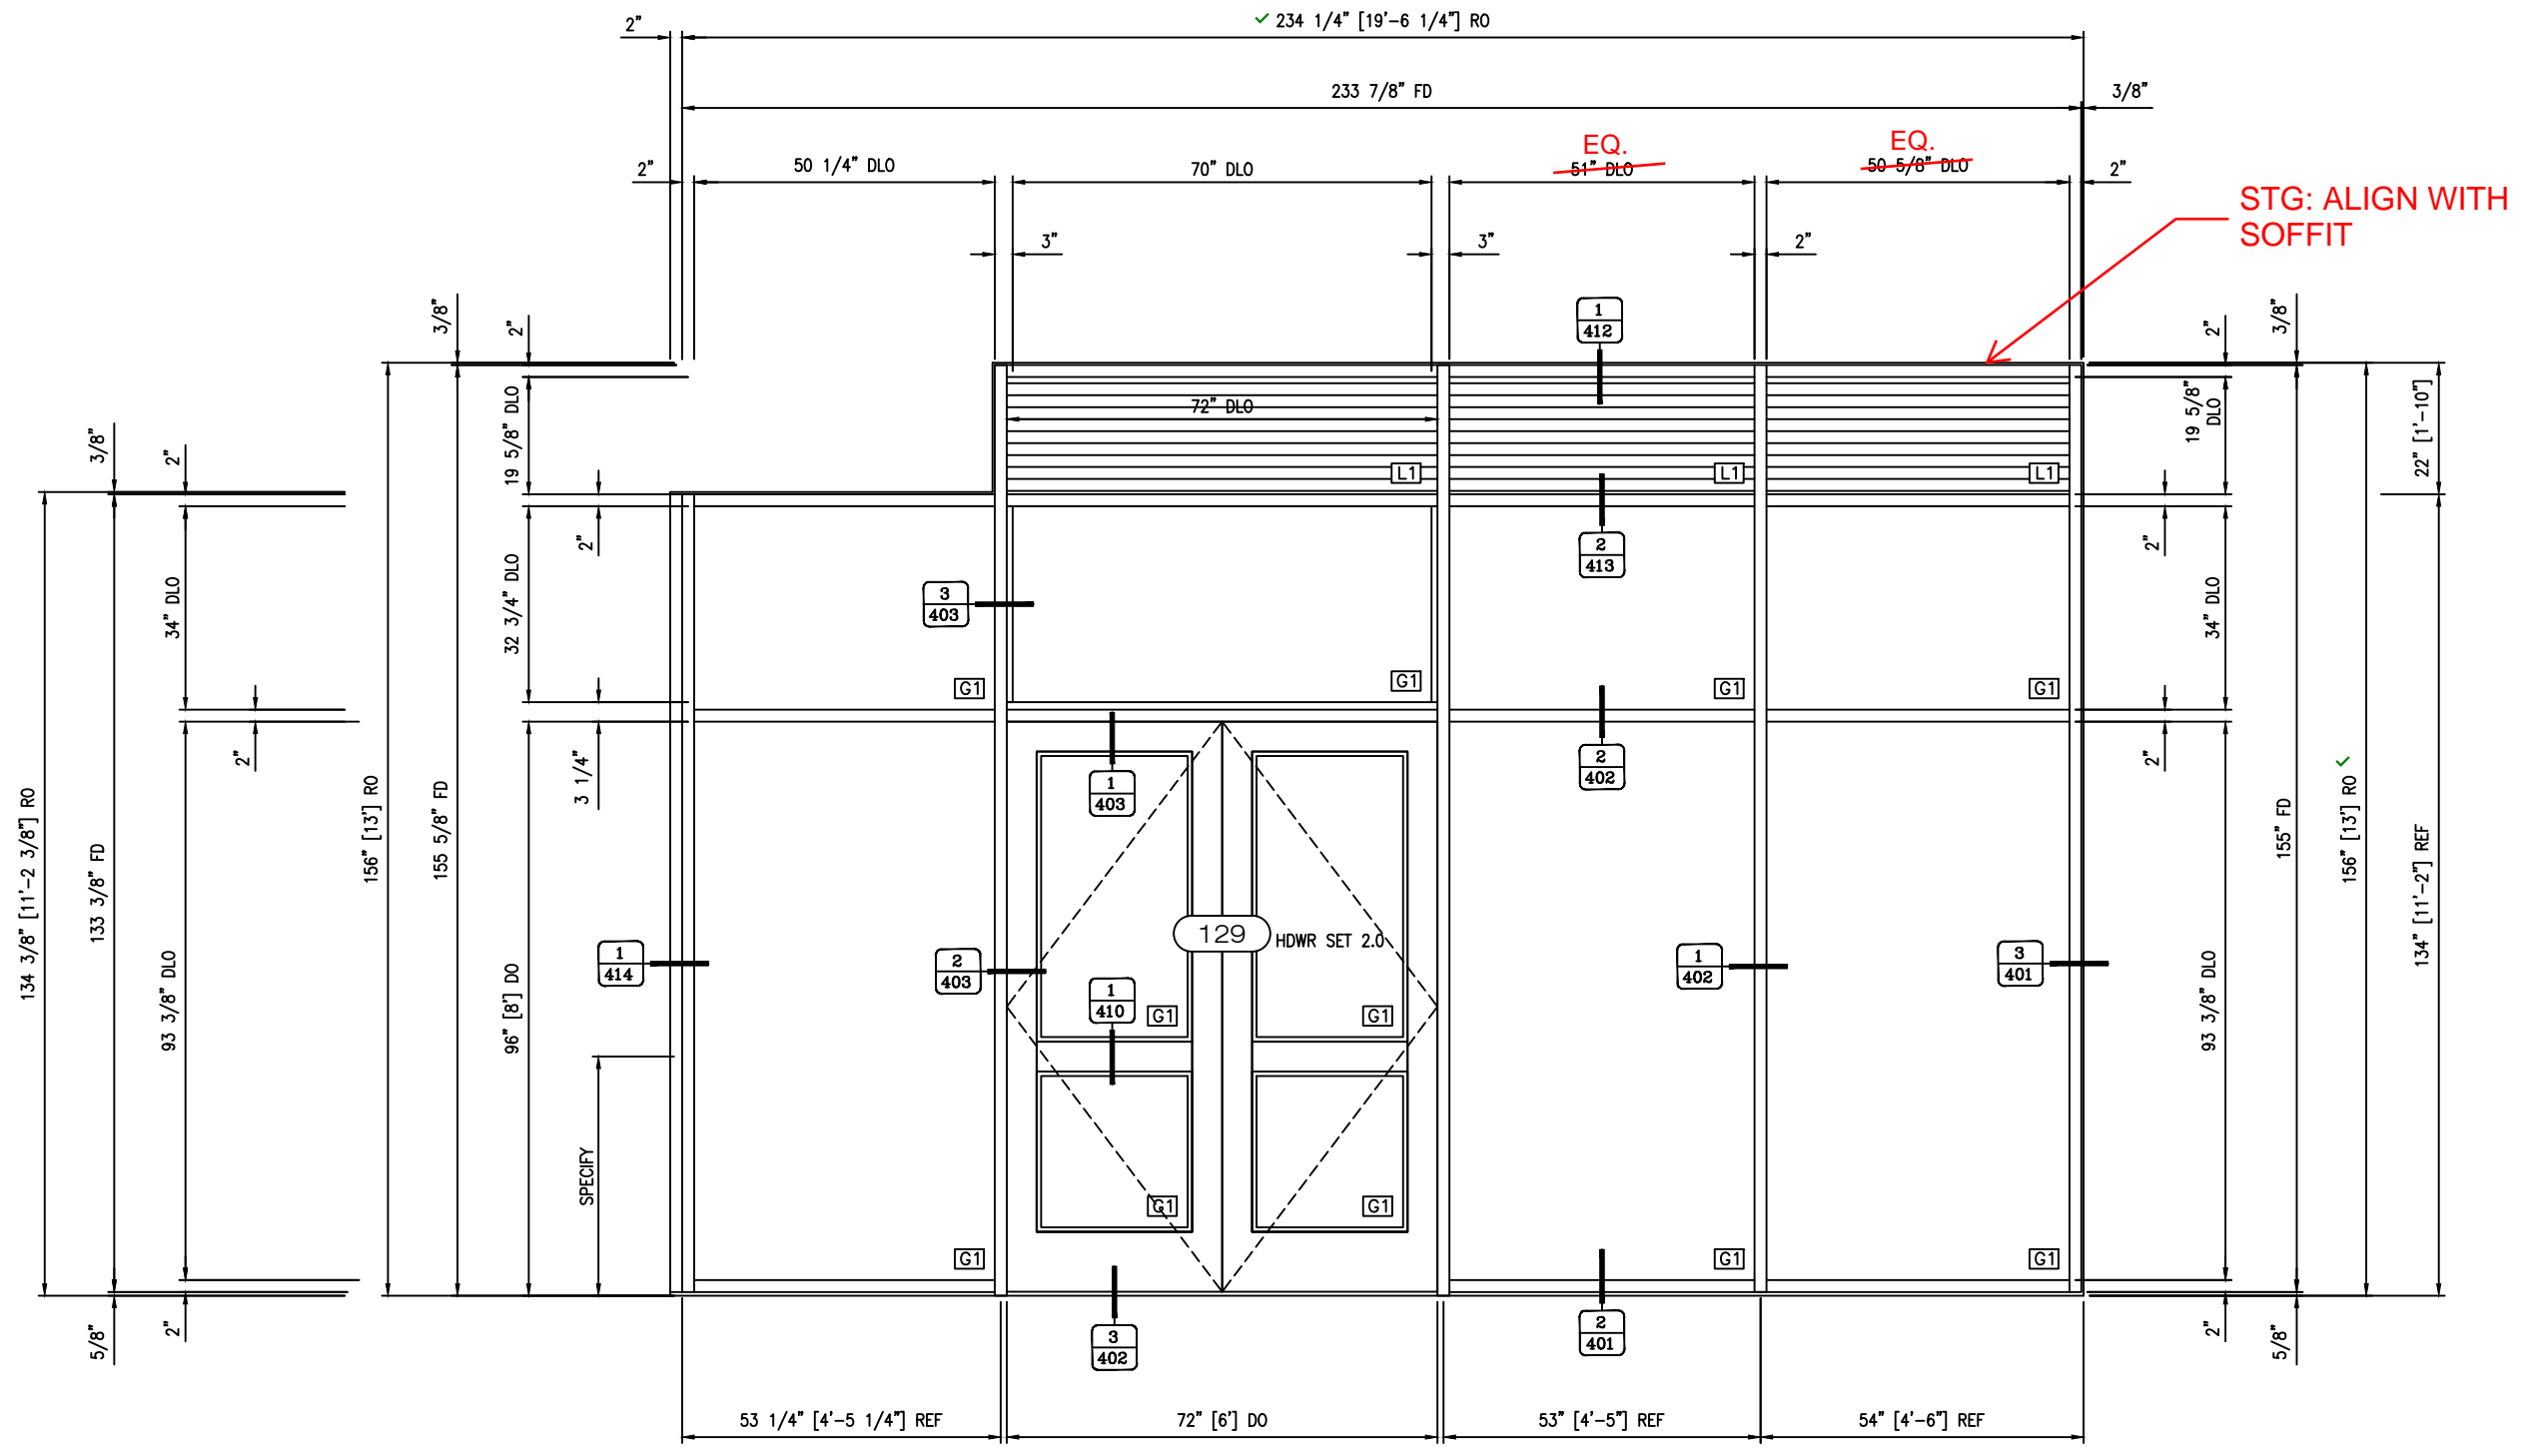

Project Name:	12 SOUTH - ASHWOOD BUILDING C	Submission	Date
Location:	NASHVILLE, TN 37204	Customer:	MCINERNEY & ASSOCIATES INC.
Architect:	STG DESIGN	Date:	7/19/2023
General Contractor:		Dwg. Title:	ELEVATIONS
FEN CON, inc. Architectural window application & design.		3259 E. Sunshine Street Suite N1 Springfield, MO 65804 Phone: (417) 766-1406	
		Date:	7/19/2023
		Scale:	NONE