


Osloskolen

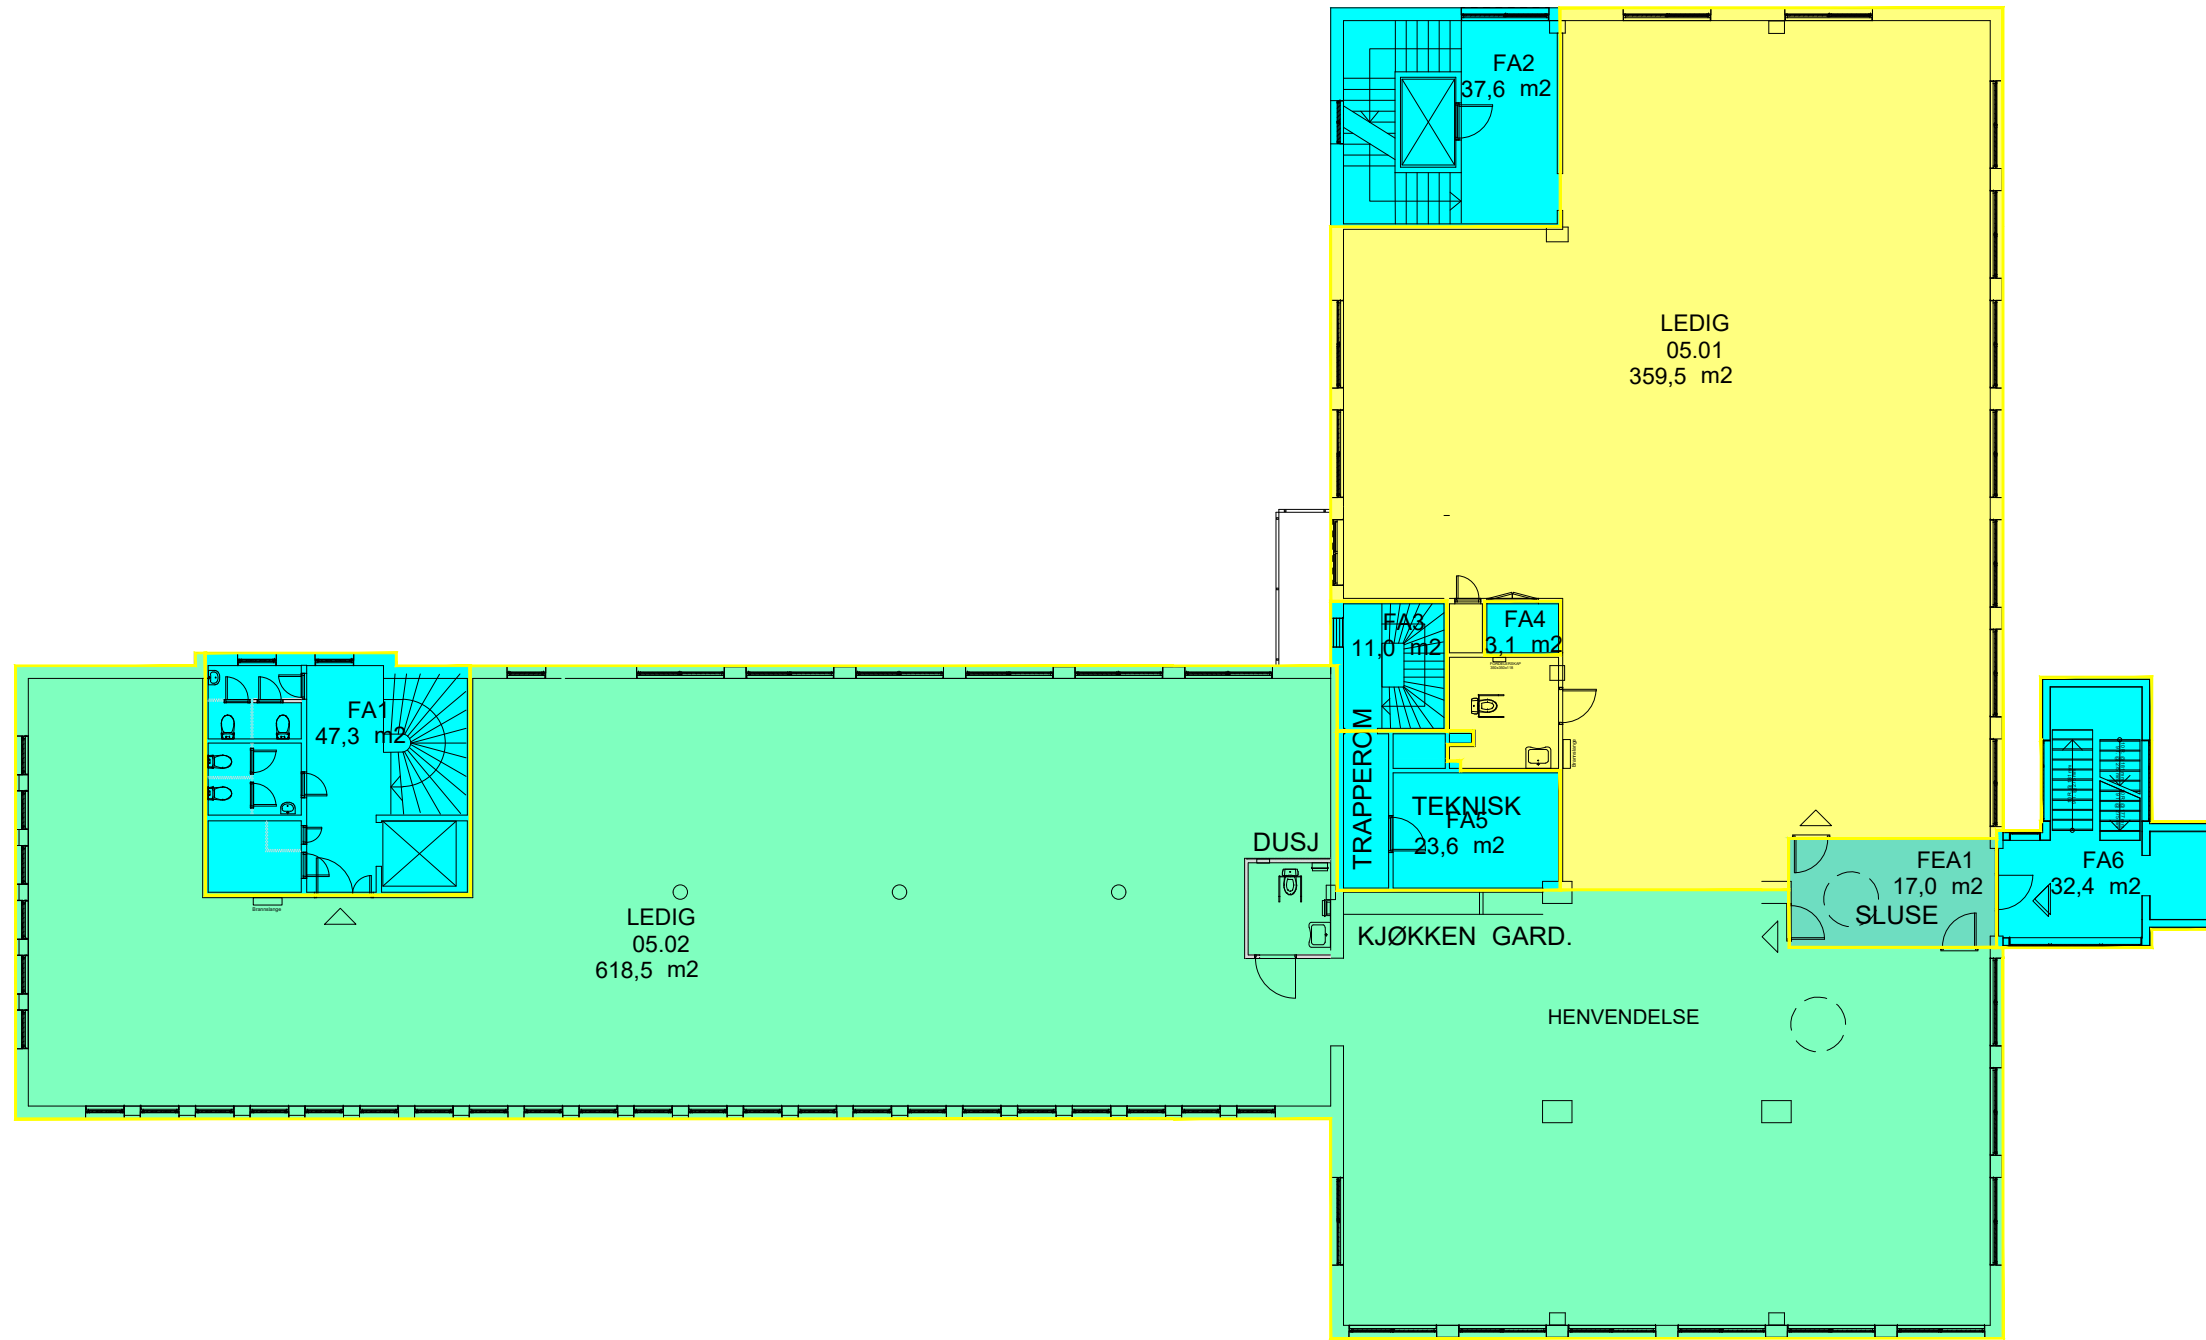

05. ETASJE

	EL_Navn	EL_Leietager	EL m ²	FA_FB+FK+FT m ²	FEA_Aandel m ²	BTA_Aandel m ²
	05.01	LEDIG	359,50	83,33	6,25	449,08
	05.02	LEDIG	618,50	143,37	10,75	772,62

I		Ny innredning / Studiobox	JA	19.05.20
H		Ny innredning	JA	12.05.20
G		Ny innredning 05.01	EG	02.04.20
E	-	AJOURFØRT	JA	29.06.17
D	-	AJOURFØRT	RM	17.02.17
C	-	AJOURFØRT	JA	23.10.15
B	-	MÅLSETTE ALLE ROM	NIM	12.09.12
A	-	AJOURFØRT	JA	12.03.12
REV	KTRL.	REVISJONEN GJELDER	SIGN.	DATO



MÅL	1:200	FORMAT	A3
TEGNET	JA	DATO	06.01.12

Ulvenveien (88)-80

BTA:	1150,0 m ²	KONTROLL	
------	-----------------------	----------	--

AREALPLAN
Plan 5 etasje

LAYOUT	Areal A3	DWG-NAVN	U(88)-80 Plan.5.etg Rev1
--------	----------	----------	--------------------------



Ulvenveien 82A - 0581 Oslo
Epost: jatek@jatek.no Tlf: 23 26 91 00

TEGNINGSNR.	AR.05	REV.	I
-------------	-------	------	---