



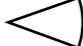



PIANTA LUCI

Un Milion, Marco Polo

Bam! Bam! Teatro

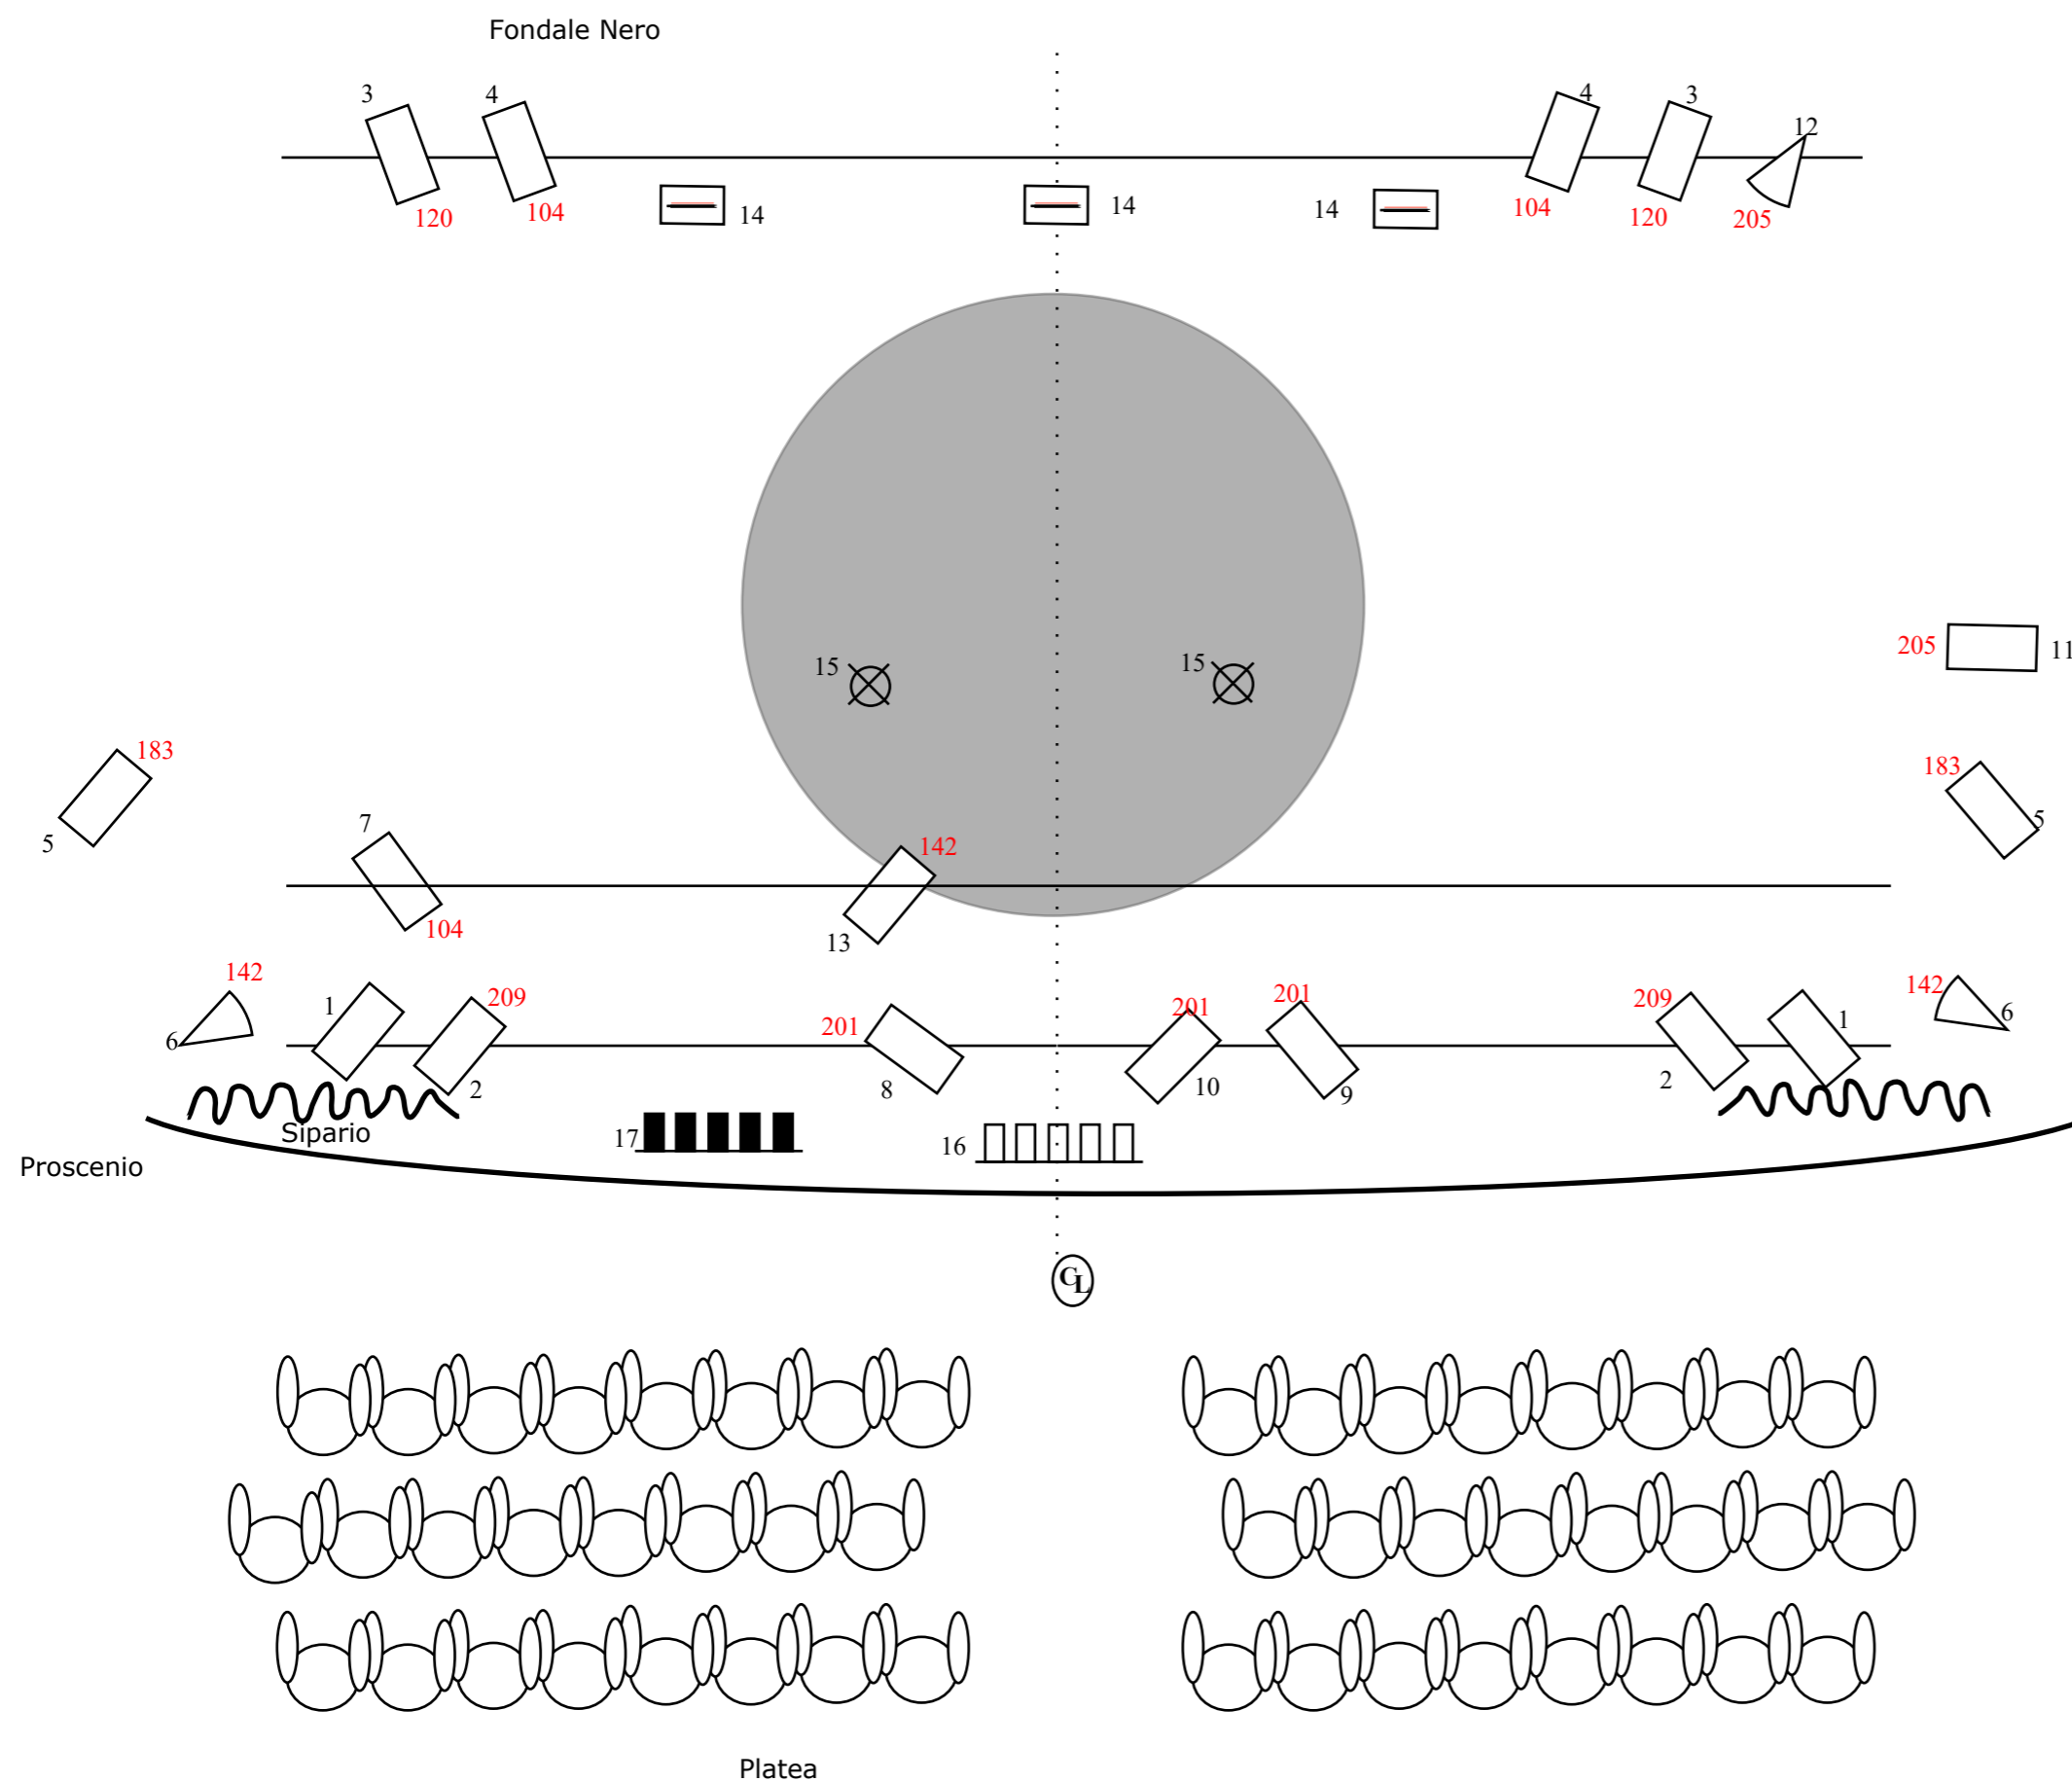

LEGENDA

-  Pc 1KW
-  Par 64 cp62
-  domino
-  wood
-  Ribalta

16 Pc 1KW
 3 Par Cp62
 3 Domino 1Kw
 1 Wood
 1 Ribalta

18 Ch Dimmer

Carico Elettrico 18 KW
 Cavi elettrici e sdoppini

Spazio scenico 7x8 mt