


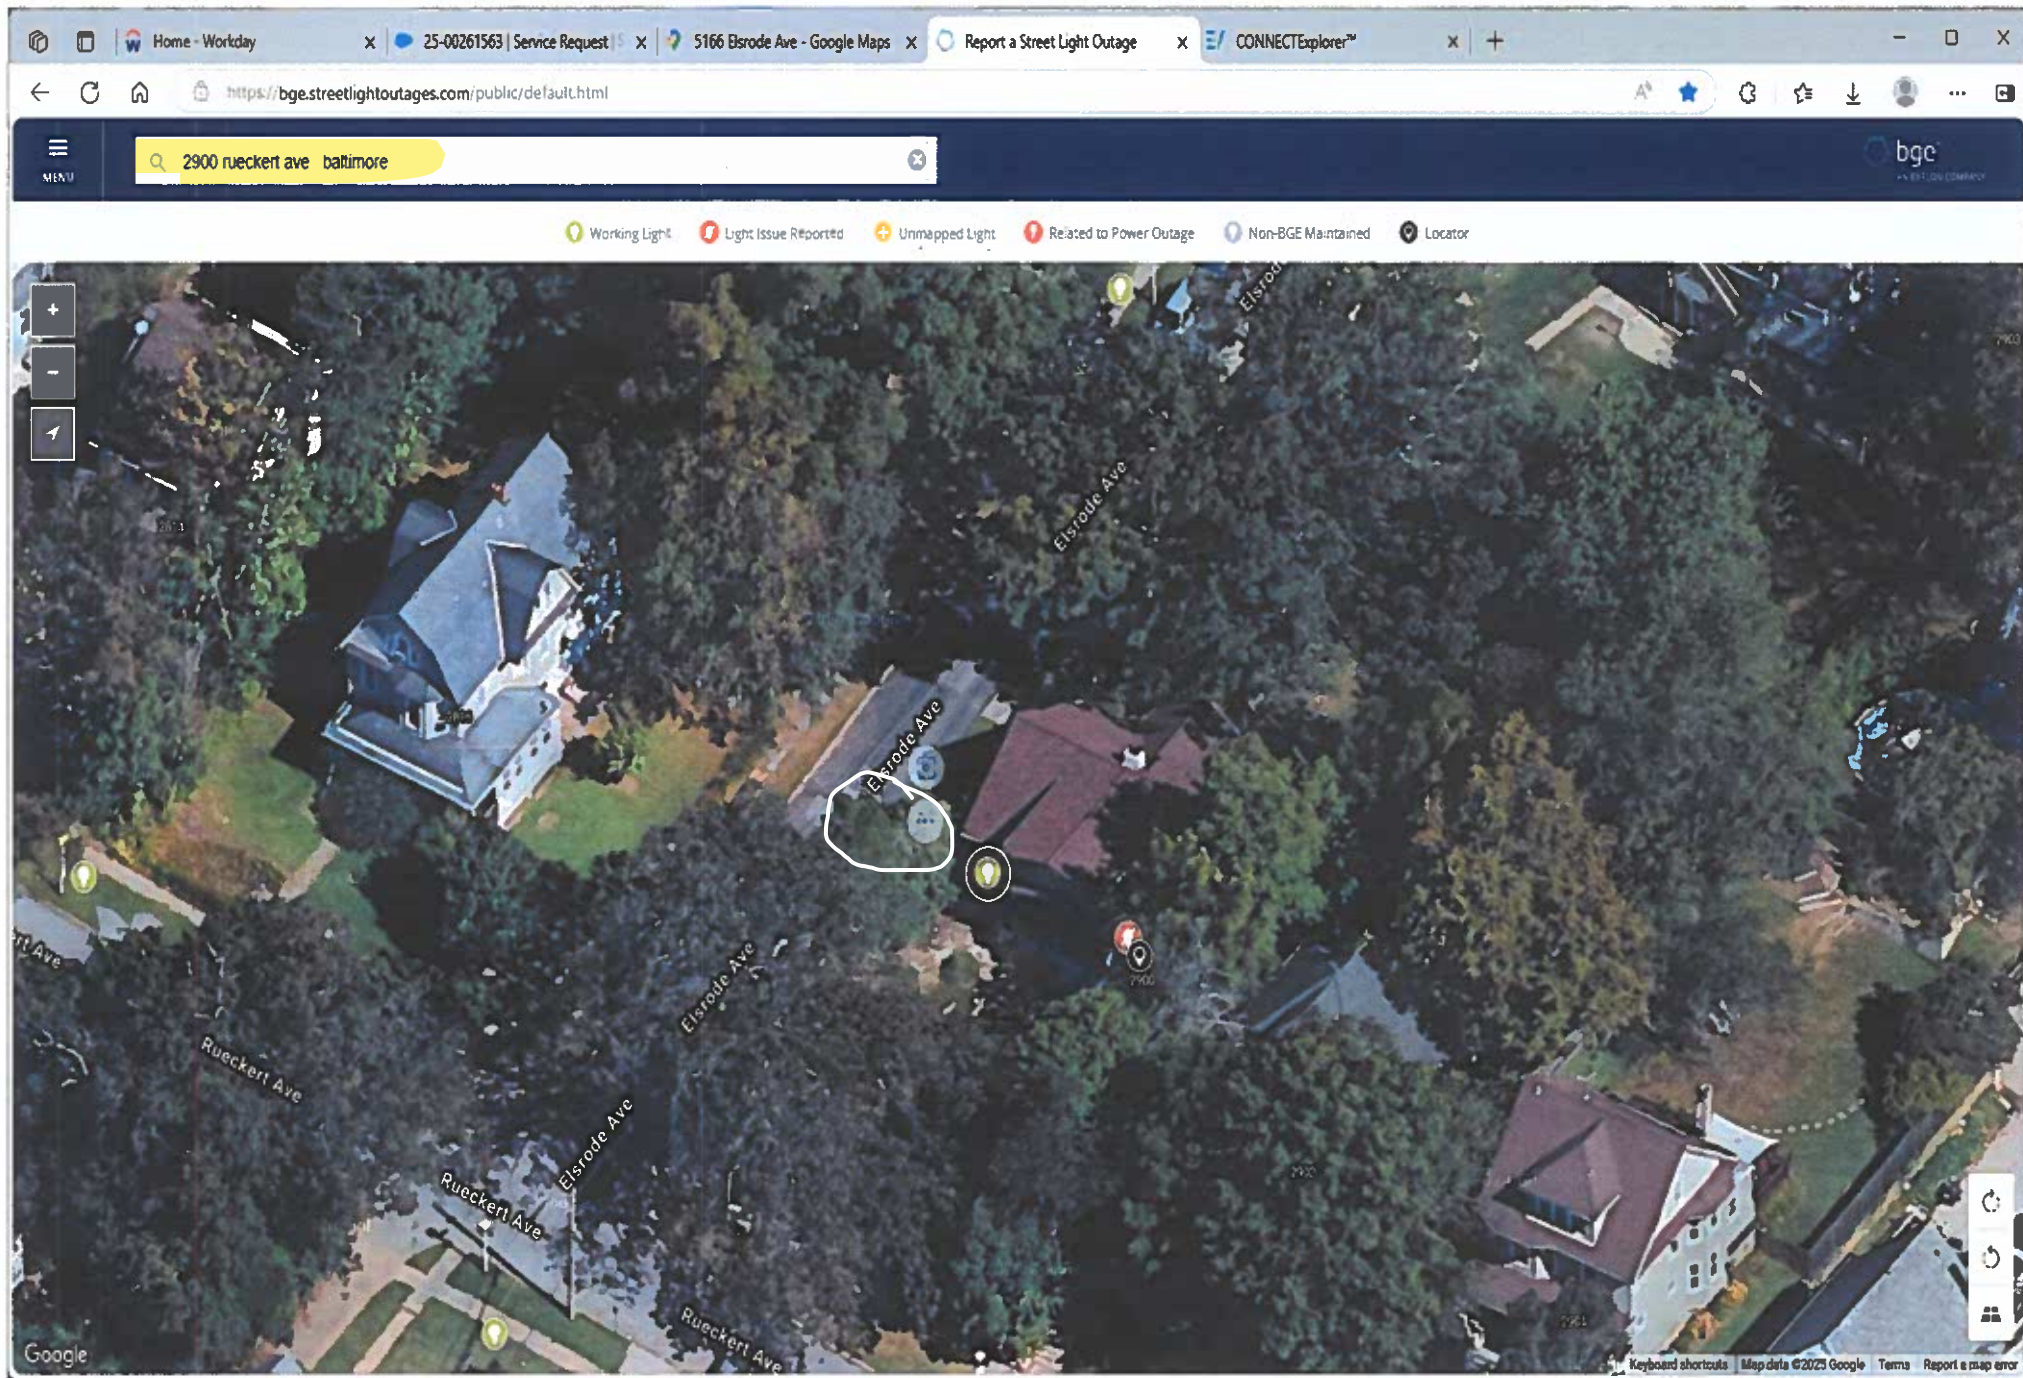

install back shield

PMA fixture side of address on Elsrode Ave