


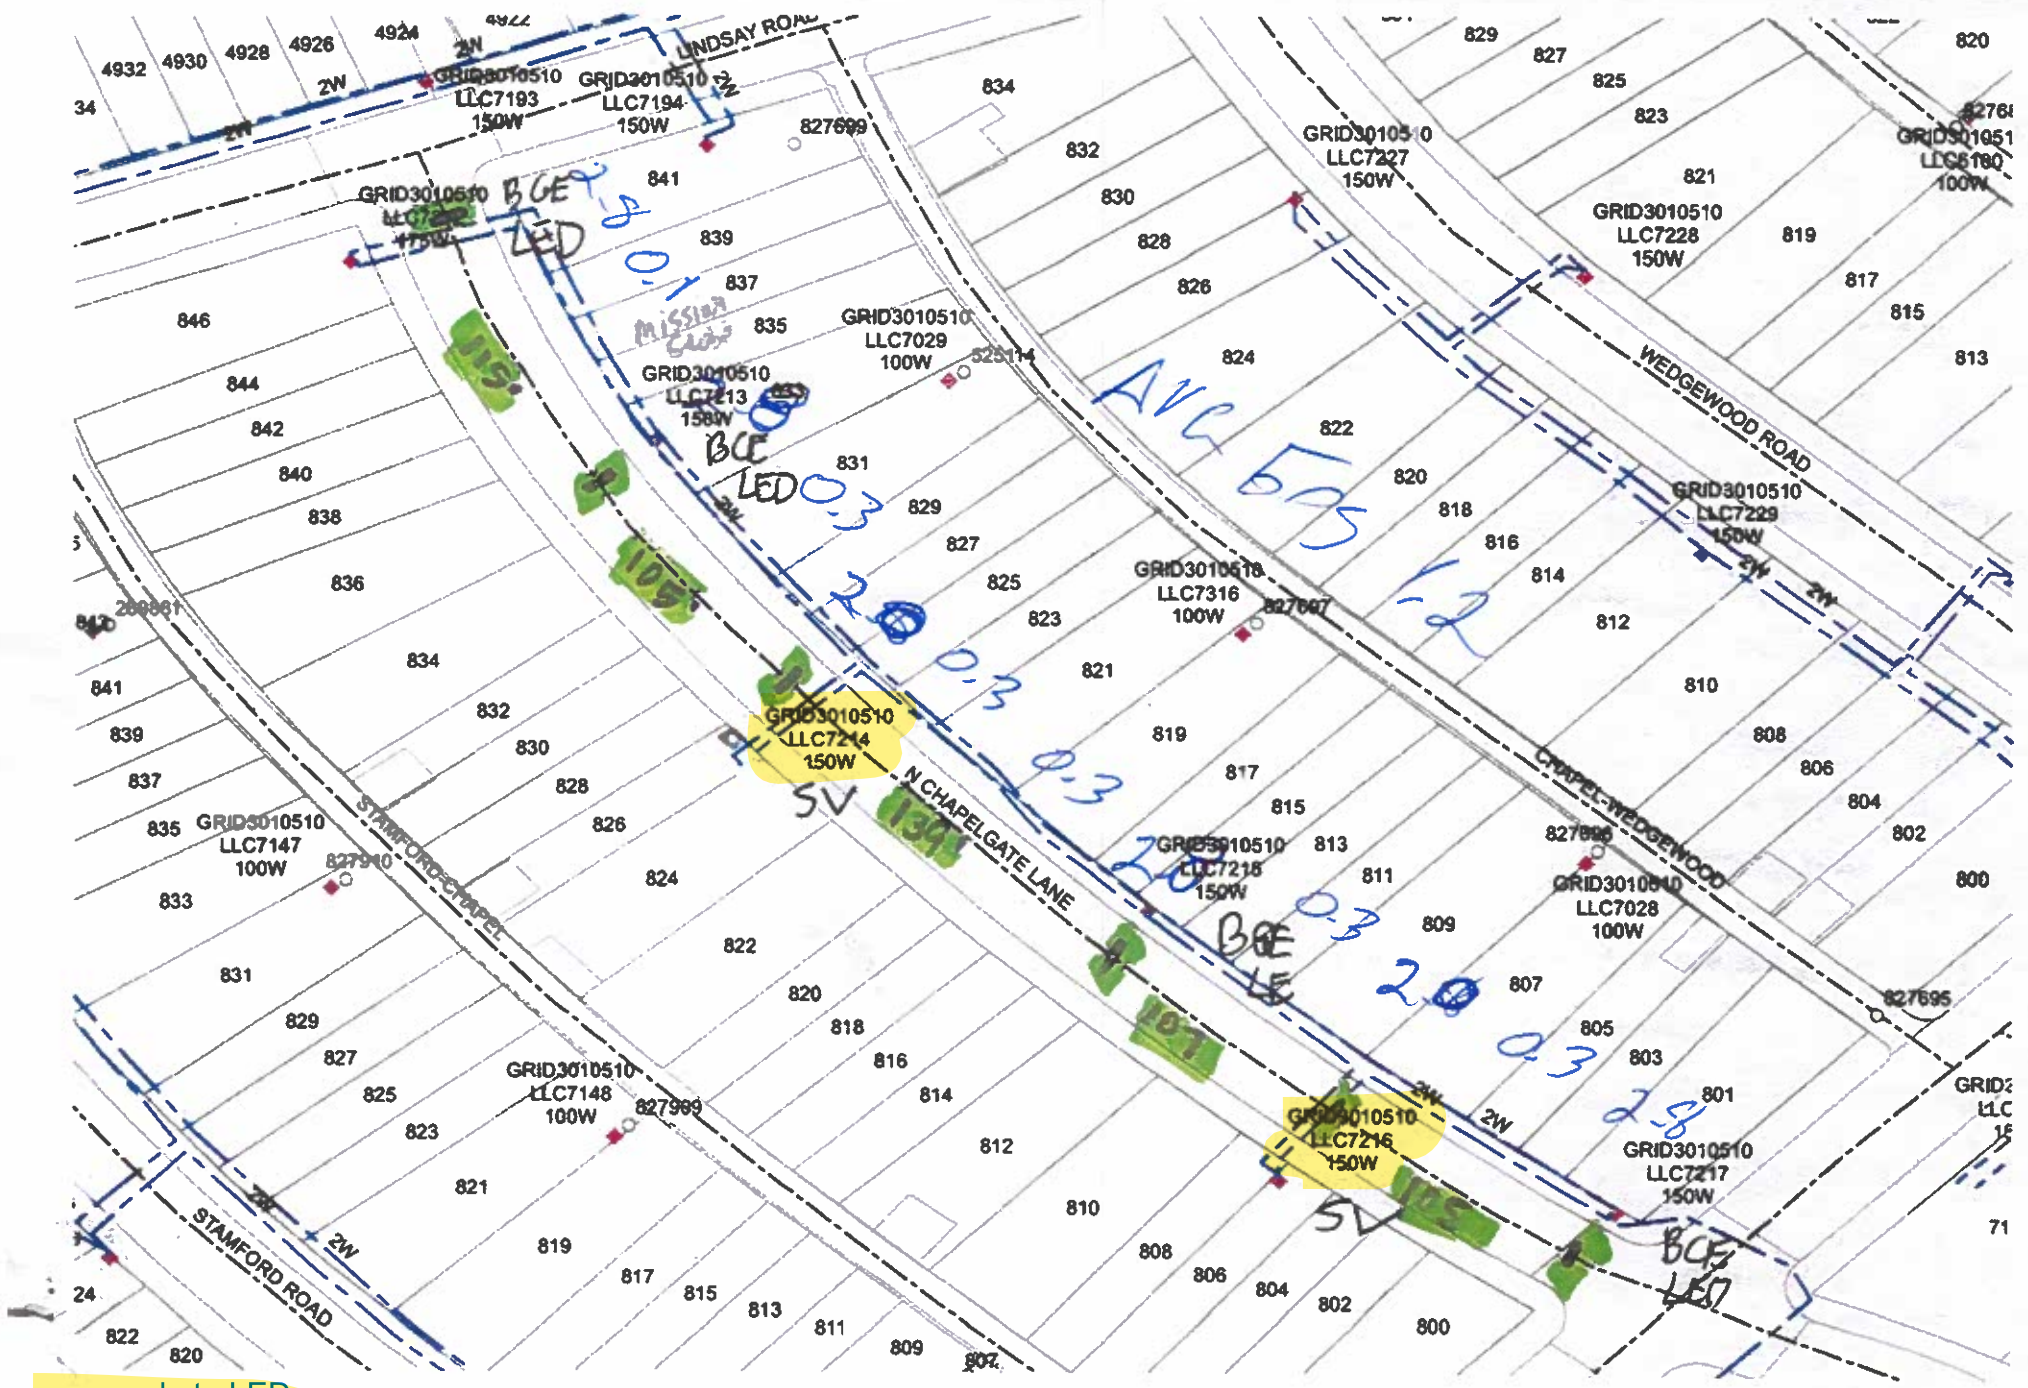

upgrade to LED

26-00464700

12 ft PMA Fixtures BCE LED
2.1