


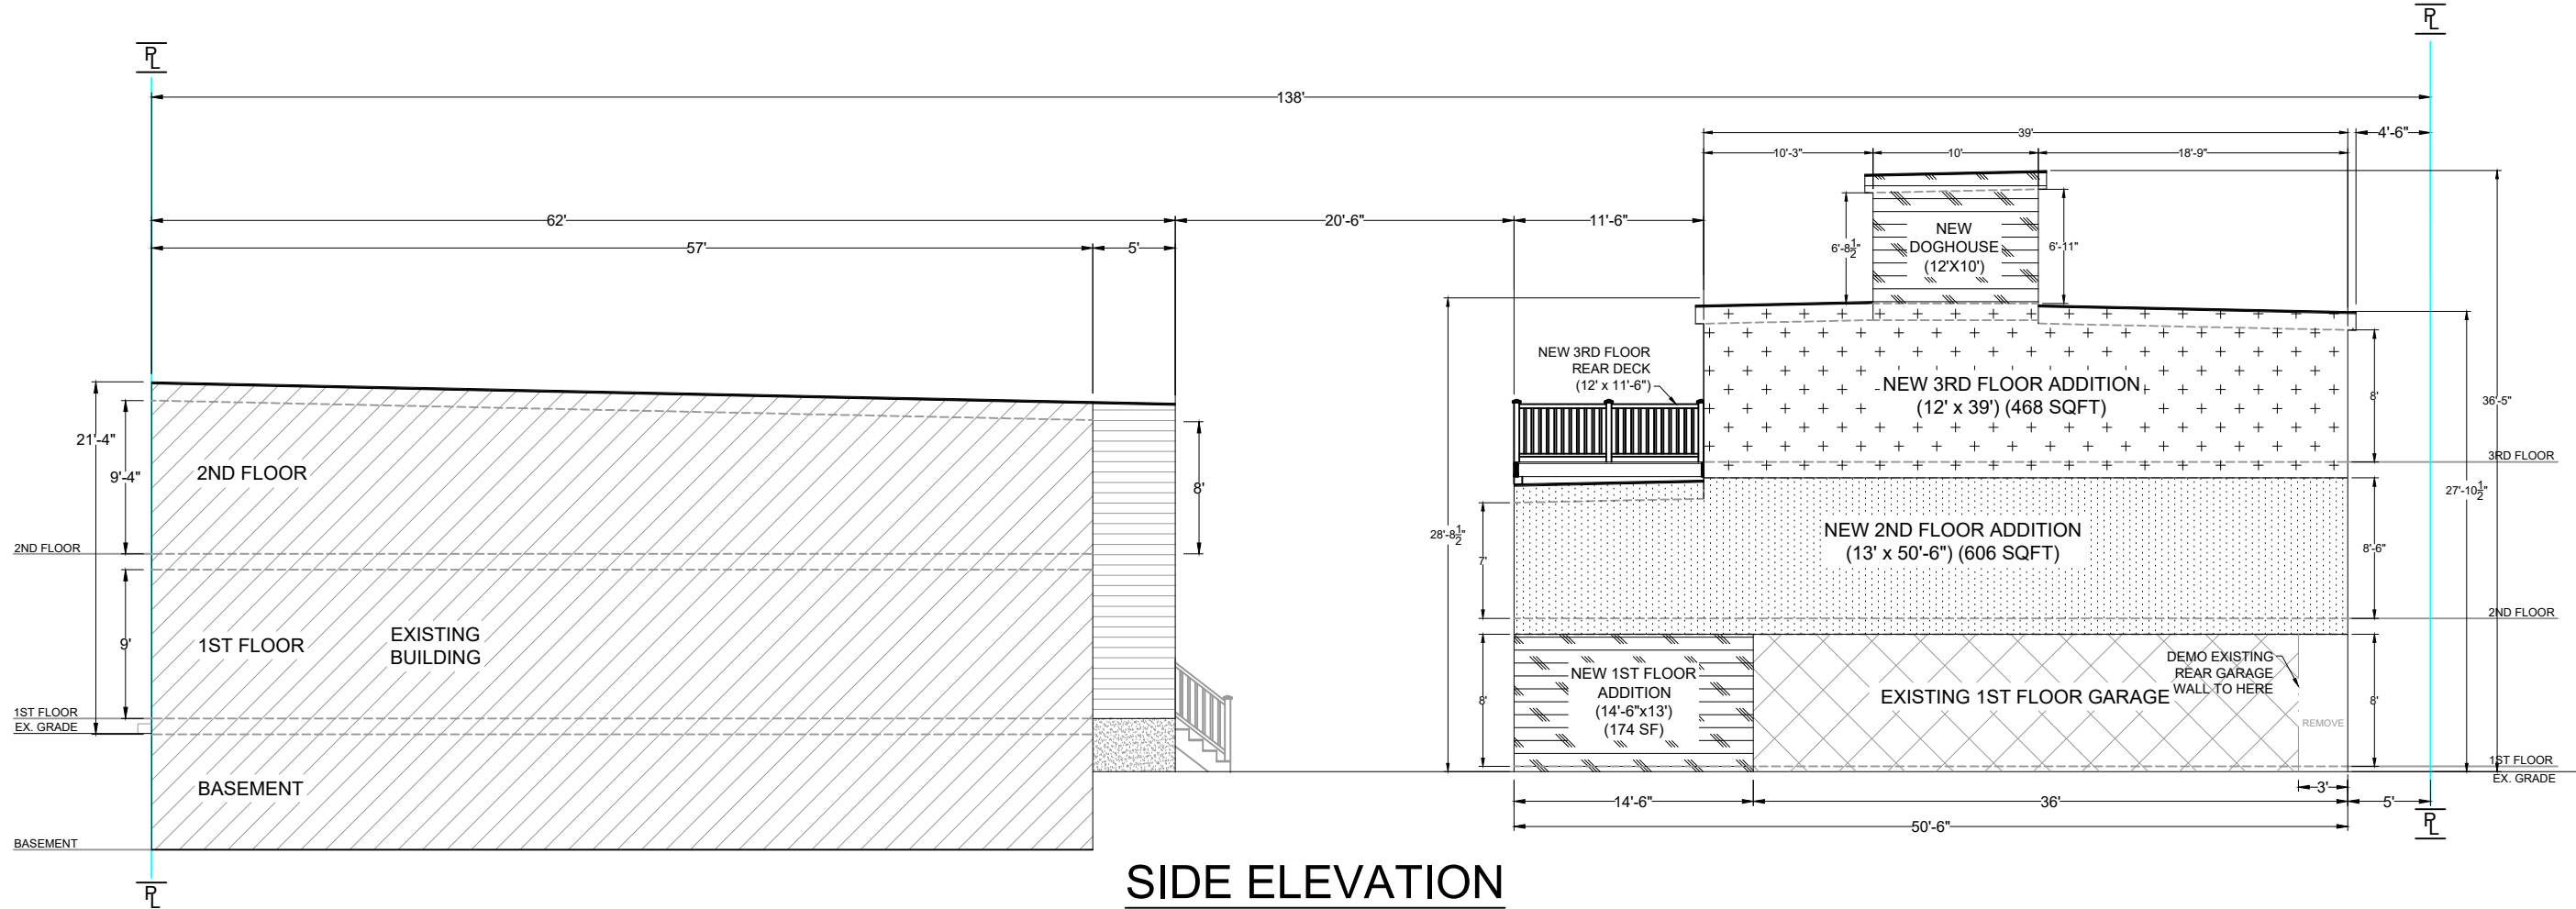

SIDE ELEVATION



**INSIDE/FRONT
ELEVATION**

**REAR/ALLEY
ELEVATION**



REV	DISCRPTION	DATE

DESIGNED BY:	DRAWN BY:	REVIEWED BY:	DATE:	SCALE:
			11/29/2024	3/32" = 1' 0"

CERTIFICATION

PROJECT ADDRESS:	3102 FOSTER AVE
DESCRIPTION:	ELEVATION

SHEET NUMBER

A-2