




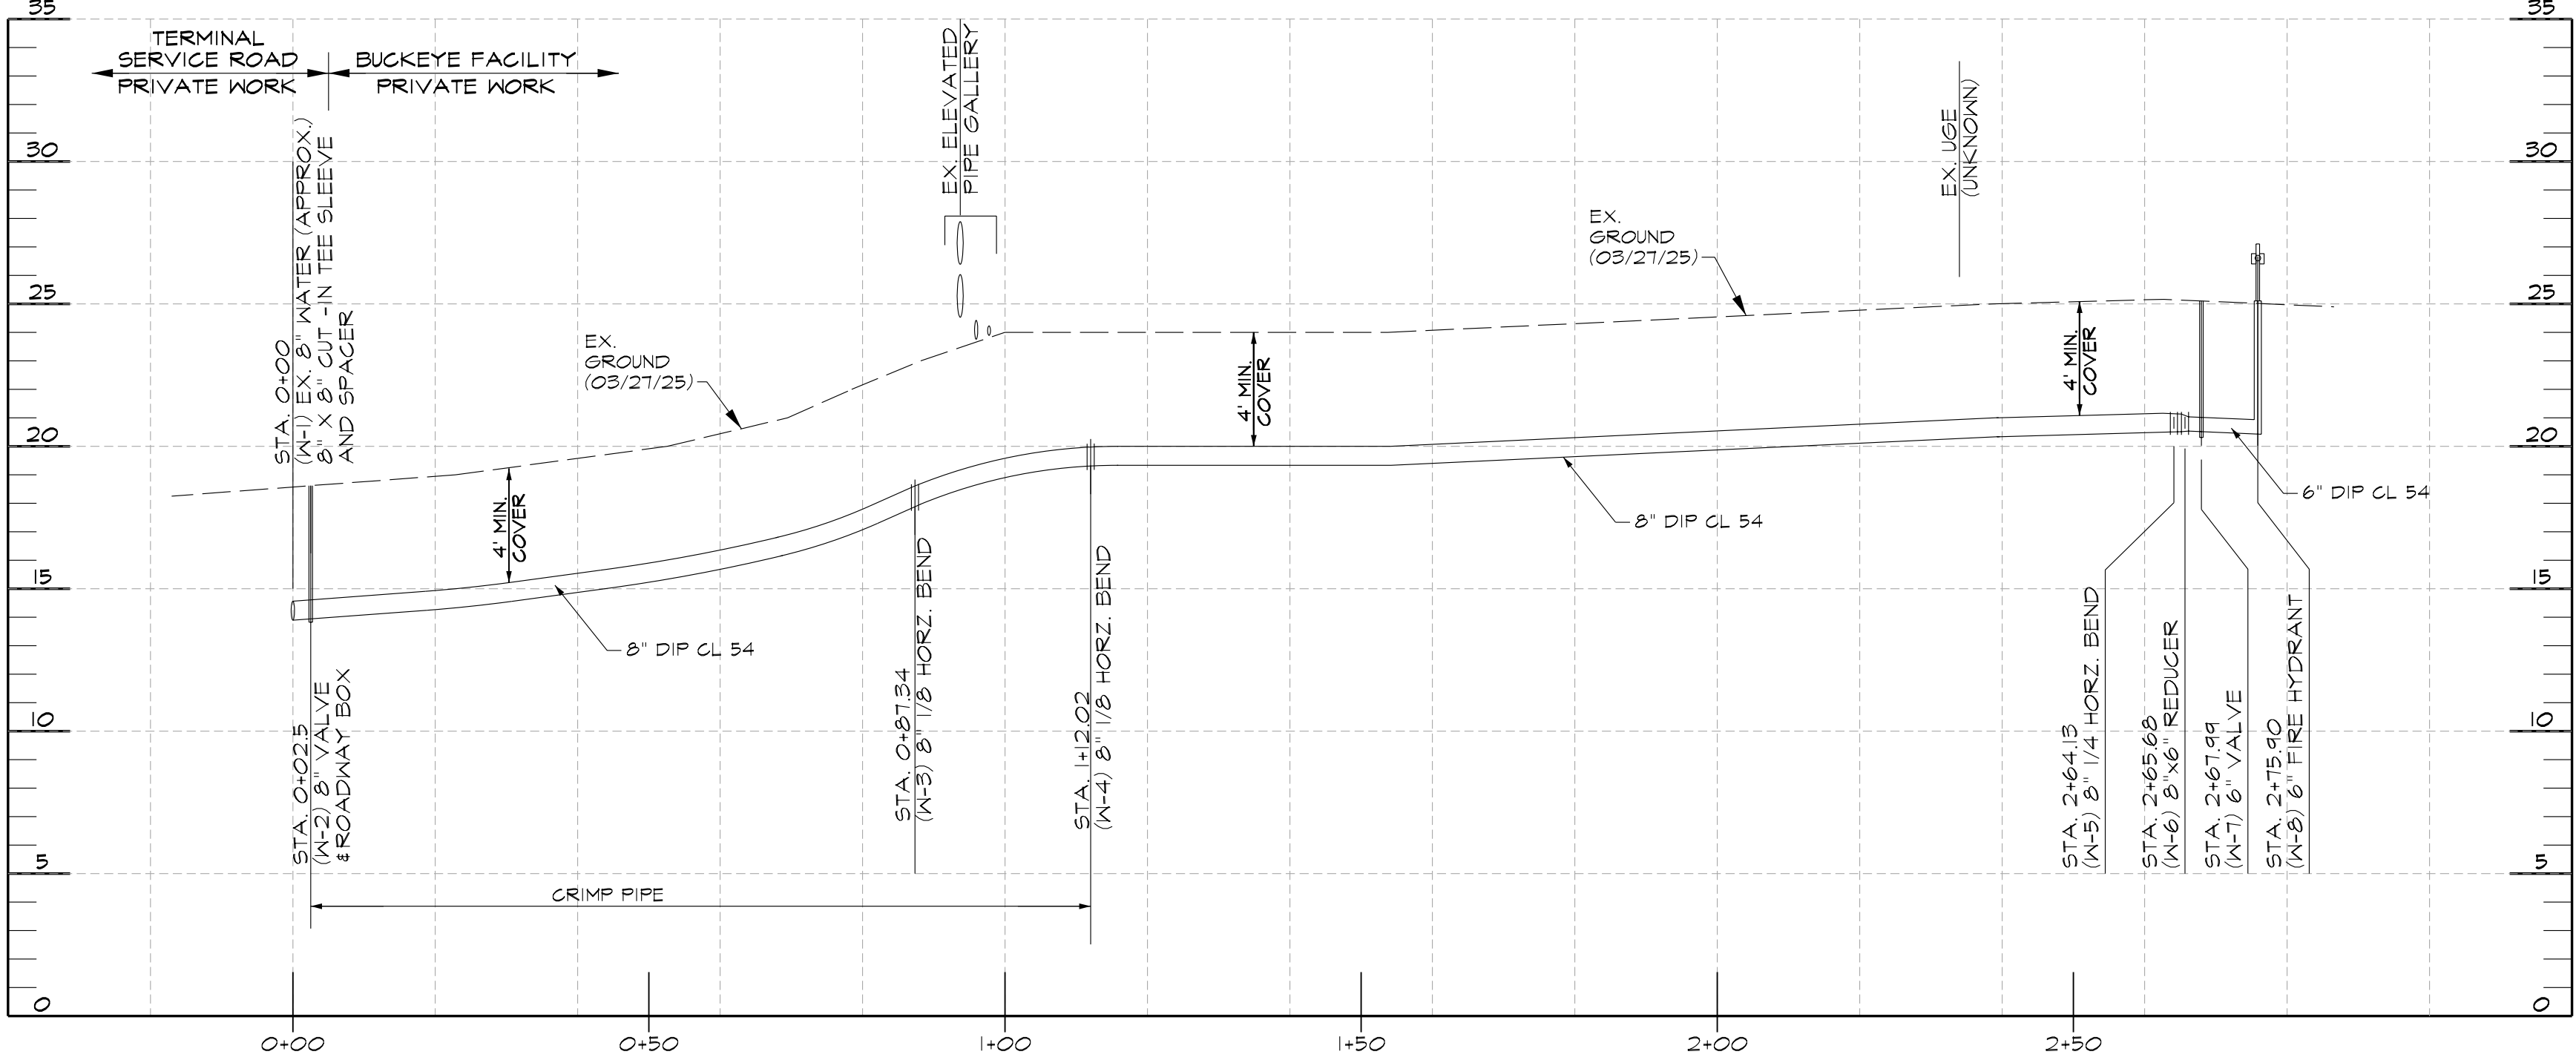


WATER LINE (A) PROFILE (STA. 0+00 TO STA. 2+75.90)
SCALE: HORIZ.: 1" = 20'
VERT.: 1" = 5'

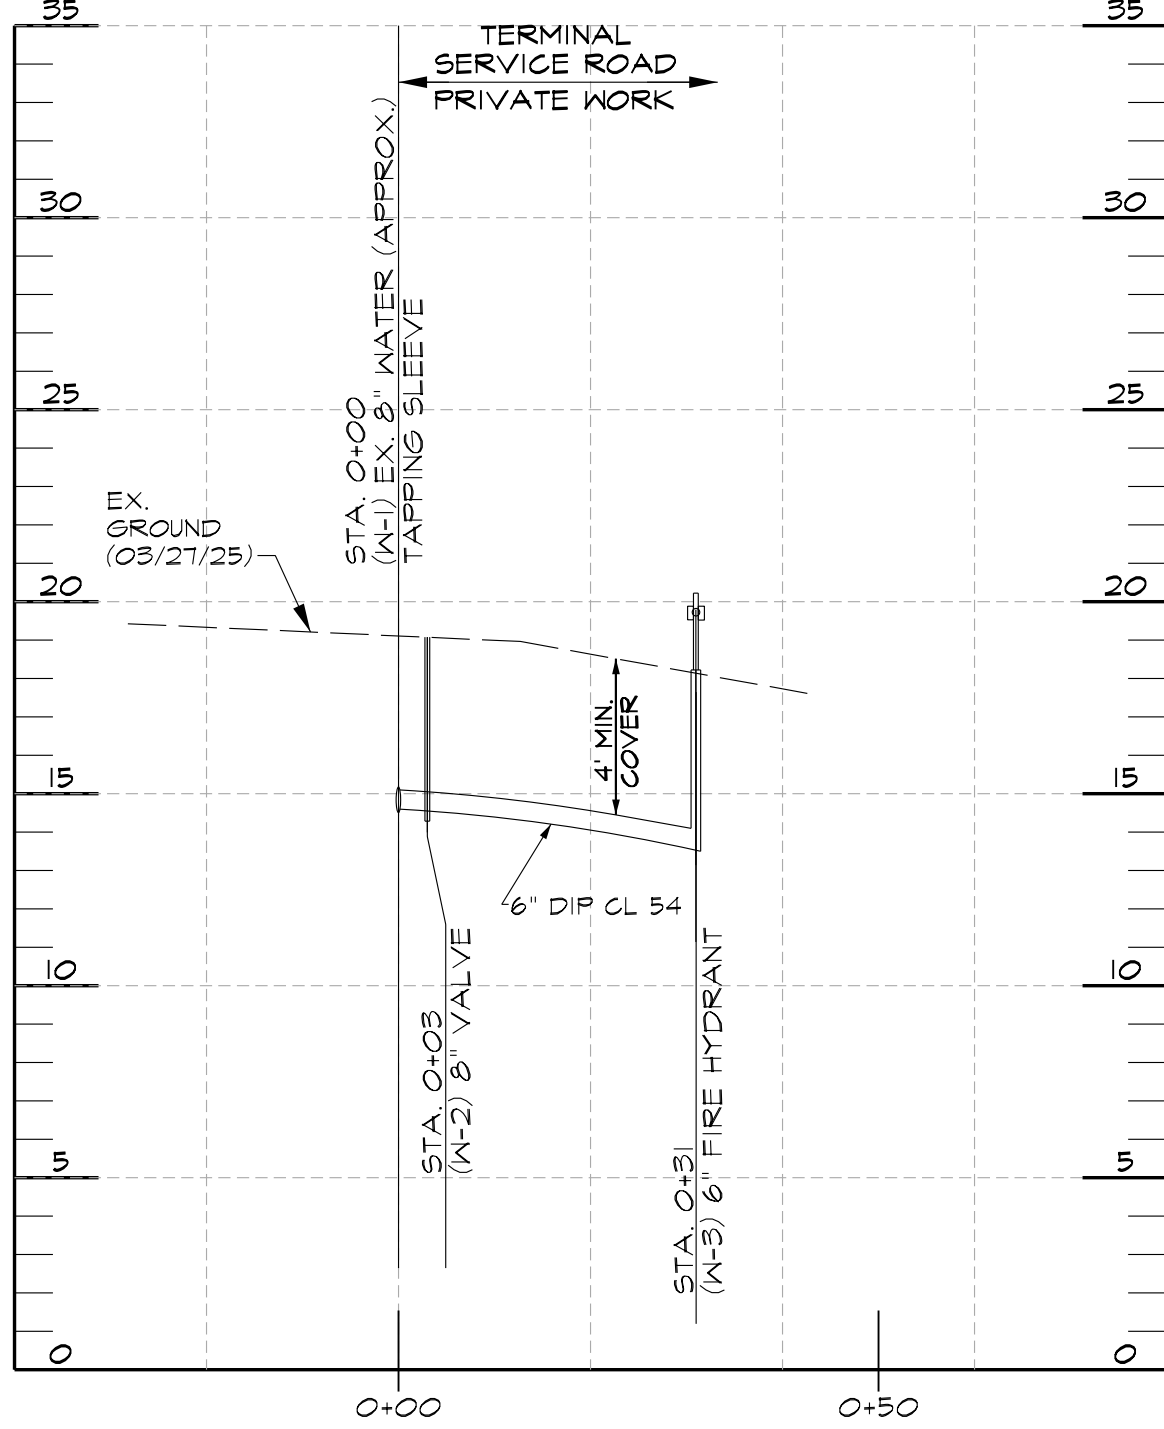

WATER LINE (B) PROFILE (STA. 0+00 TO STA. 0+31)
SCALE: HORIZ.: 1" = 20'
VERT.: 1" = 5'

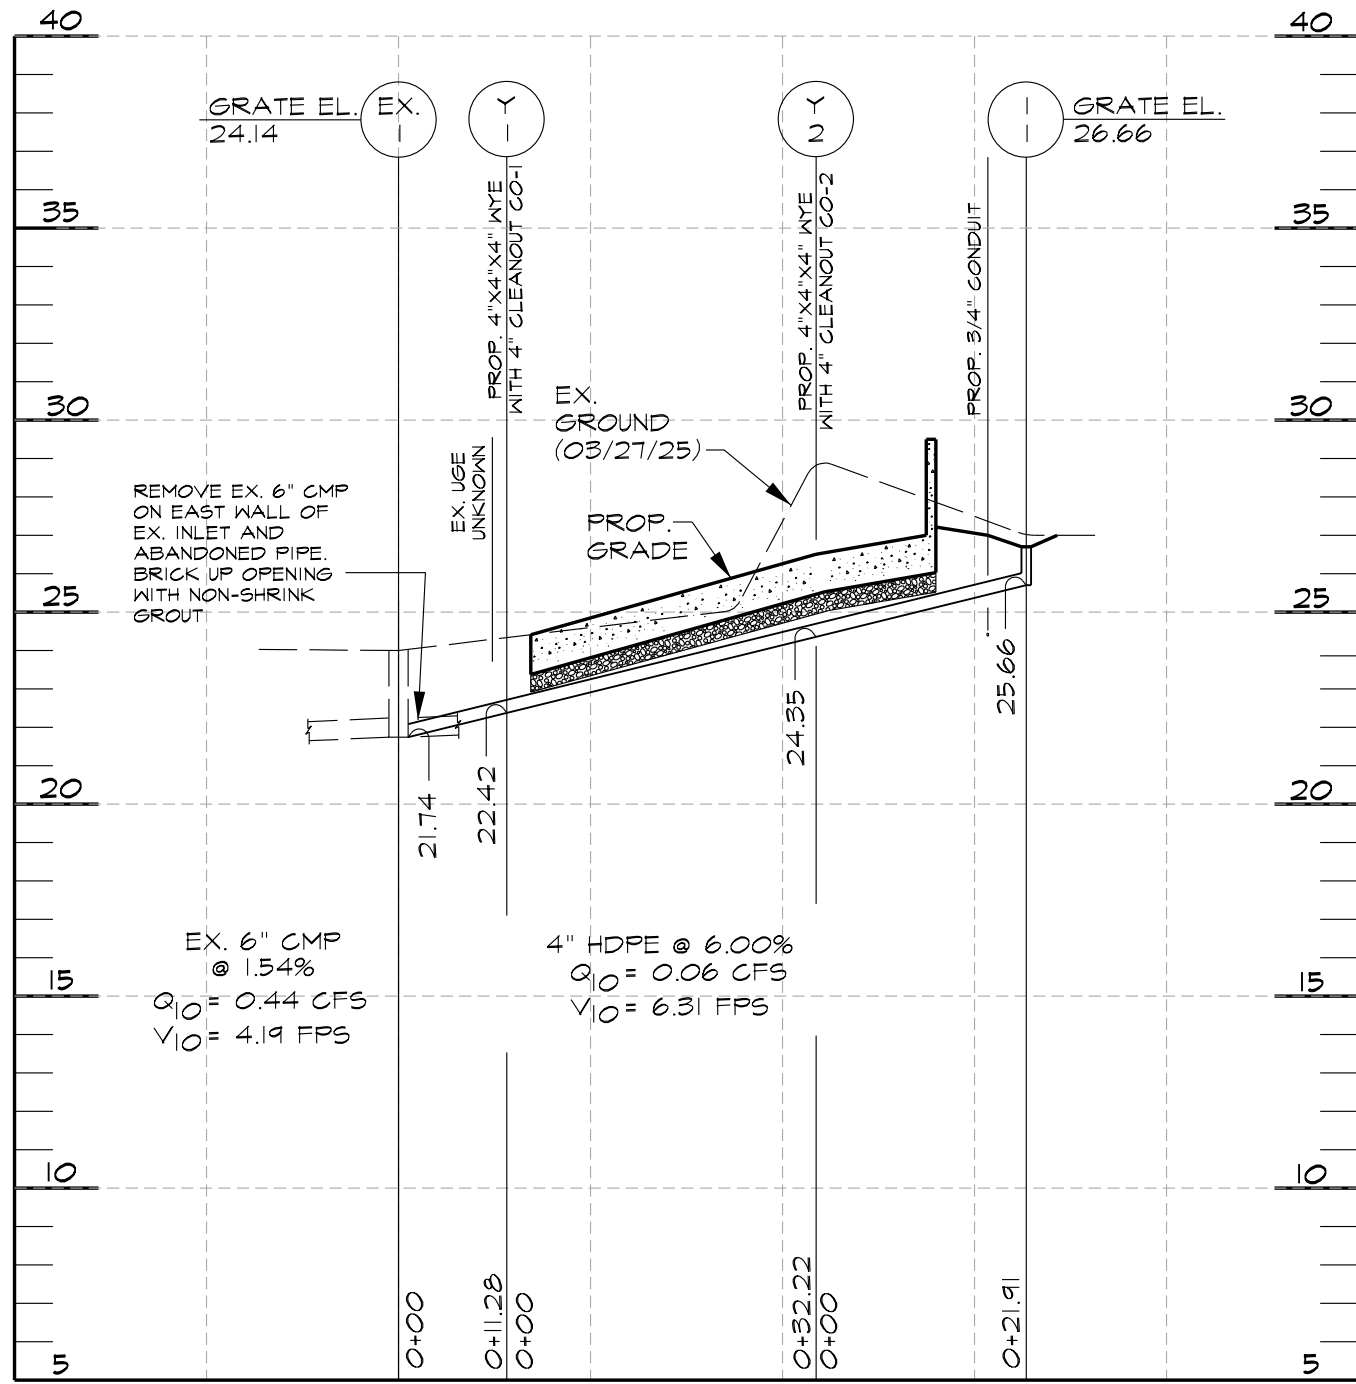

4" HDPE STORM DRAIN PROFILE
SCALE: HORIZ.: 1" = 20'
VERT.: 1" = 5'

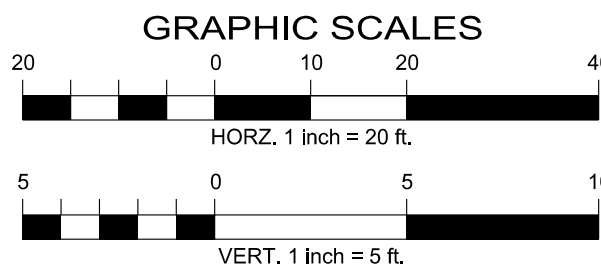

BCNR# 11847


mk

Consulting Engineers, LLC
1801 Porter Street, Suite 401
Baltimore, MD 21230
Ph: (867) 309-6193
Email: admin@mkceng.com

GRAPHIC SCALE

AS SHOWN

PROFESSIONAL CERTIFICATION:
I CERTIFY THAT THESE DOCUMENTS WERE PREPARED OR
APPROVED BY ME, AND THAT I AM A DULY LICENSED
ENGINEER UNDER THE LAWS OF THE STATE OF MARYLAND
LICENSE NUMBER: 25058 EXPIRATION DATE: 11-17-2026

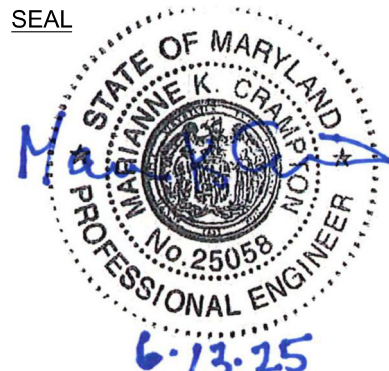

- NOTICE
- THIS DRAWING IS ISSUED:
- ☐ FOR REFERENCE

☐ FOR REVIEW / APPROVAL

☐ PERMIT

☐ FOR BID

☐ FOR CONSTRUCTION

☐ AS-BUILT / AS FOUND

COMPANY:		BUCKEY PIPE LINE CO. LP.	
OPERATOR:		BUCKEY PARTNERS, LP	
OPS REGION:	-	RESP. CODE:	-
LEGACY DWG NO.:	-	DISCIPLINE:	-
DATE:	06/17/2025	SCALE:	AS SHOWN
DRAWN BY:	AJC	APP'D BY:	-
CHECKED BY:	GBZ	OPS APP'D BY:	-

PROFILES
BUCKEY TERMINAL BALTIMORE TERMINAL (BETQB)
5911 PENNINGTON AVE, BALTIMORE, MD, 21226
WARD 25 SECTION 09 BLOCK 7173A LOT 01
MKG PROJECT NO. 25002 SHEET NO. 14 OF 25 DWS. NO. C6.01