


# KEY:



School Exclusion Zone

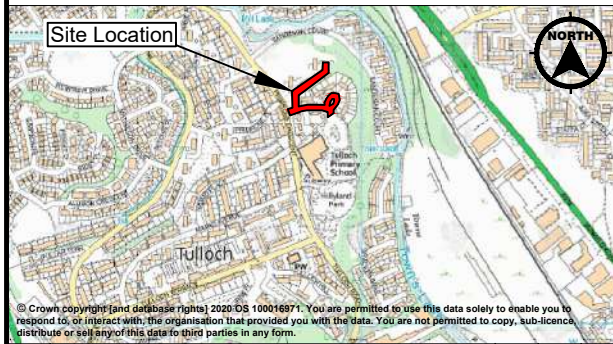

Suffix	Revision Details	by	Appr'd	Date
AMENDMENTS				



Tulloch Primary School  
(Ward 11)

School Exclusion Zone


Sign Location Drawing

Housing & Environment


Executive Director - B.Renton BA Hons


Drawn by: C Lennox  
Checked by: C Beattie  
Approved by: D McKeown  
Date: 15/06/2020

Drawing Scales: @A3  
Project Code: 50543  
Drawing No: 50543 - 01

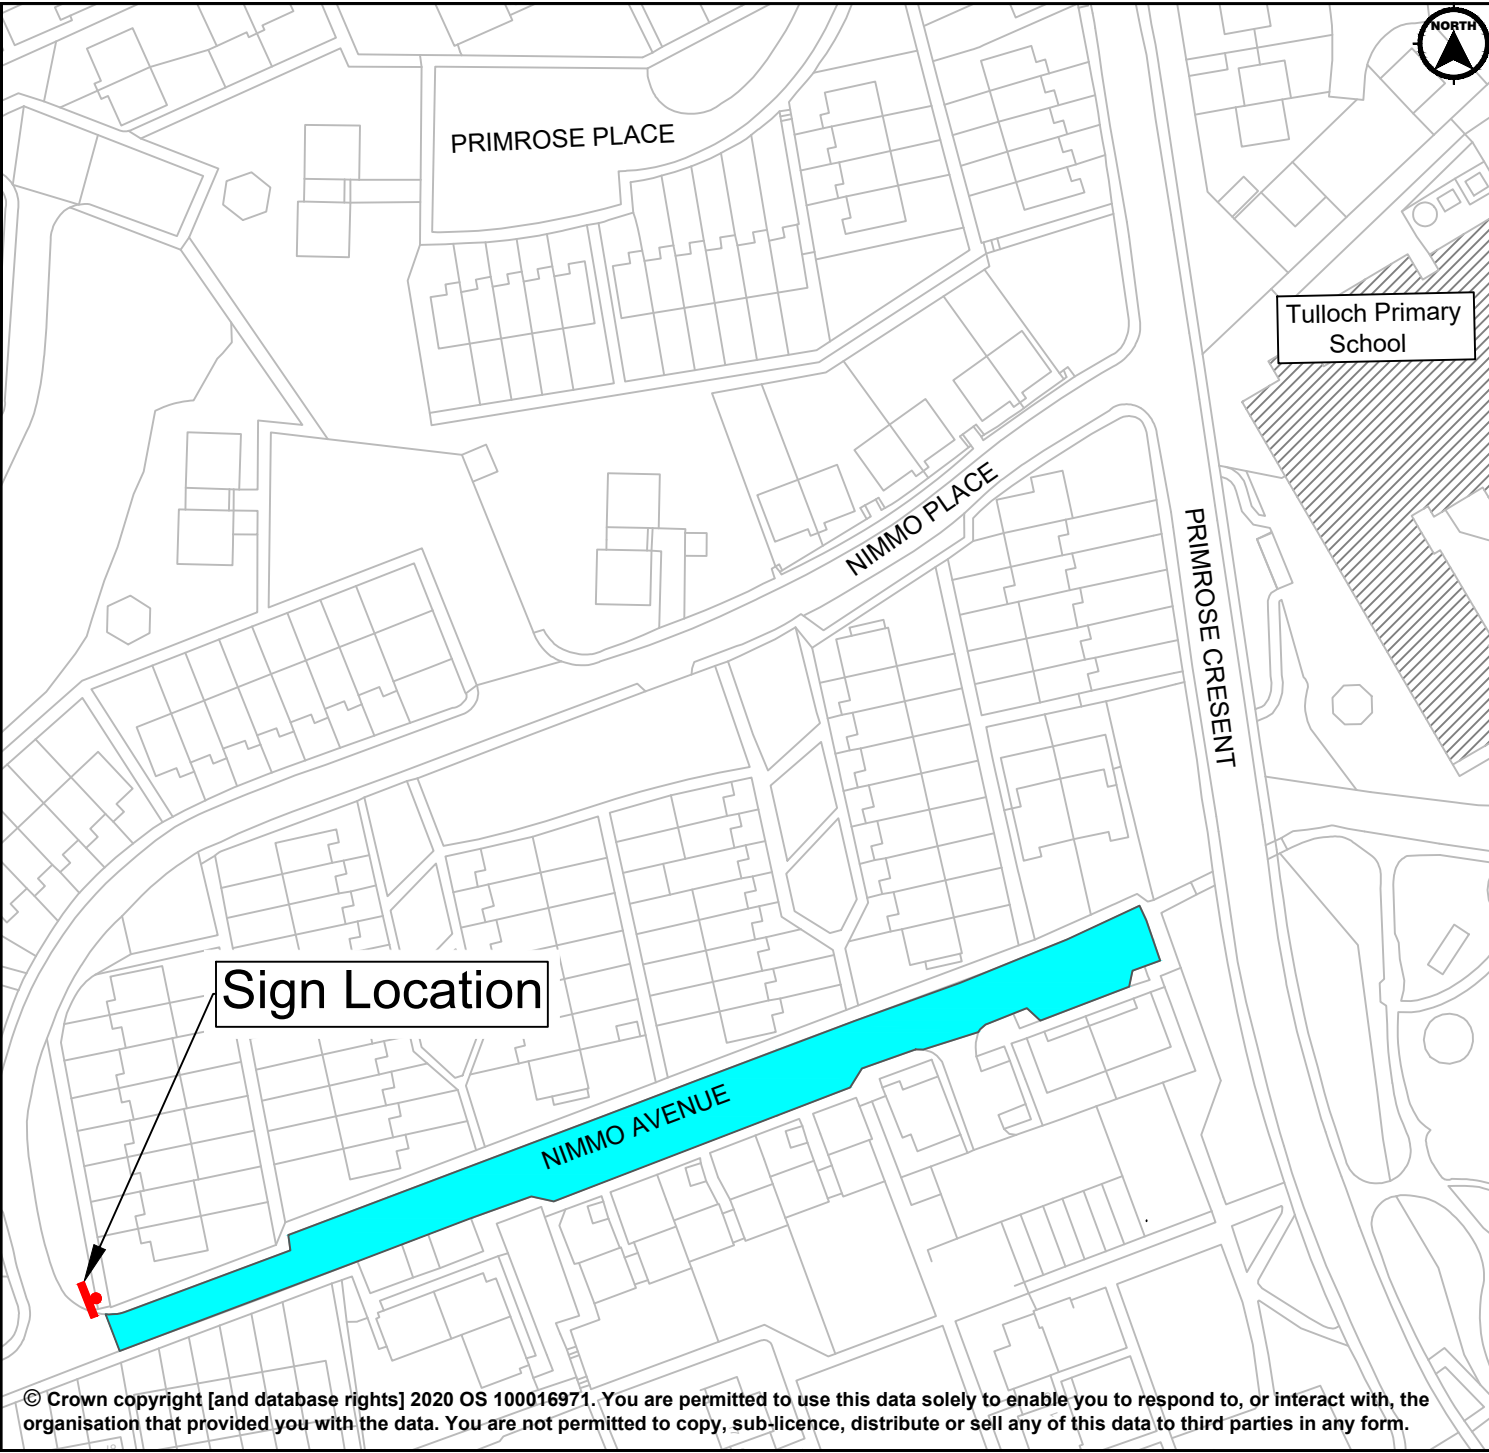


# KEY:

 School Exclusion Zone

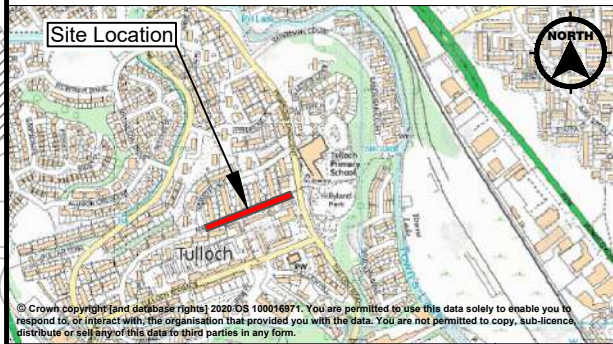

© Crown copyright [and database rights] 2020 OS 100016971. You are permitted to use this data solely to enable you to respond to, or interact with, the organisation that provided you with the data. You are not permitted to copy, sub-licence, distribute or sell any of this data to third parties in any form.

Suffix	Revision Details	by	Apprvd	Date
--------	------------------	----	--------	------

AMENDMENTS				
				
<p>Tulloch Primary School (Ward 11)</p> <p>School Exclusion Zone</p> <p>Sign Location Drawing</p>				

<p>Housing &amp; Environment</p>	<p>Executive Director - B.Renton BA Hons</p>			
<p>Drawn by: C Lennox</p> <p>Checked by: C Beattie</p> <p>Approved by: D McKeown</p> <p>Date: 15/06/2020</p>	<p>Drawing Scales: @A3</p> <p>Project Code: 50667</p> <p>Drawing No: 50667-01</p>			