
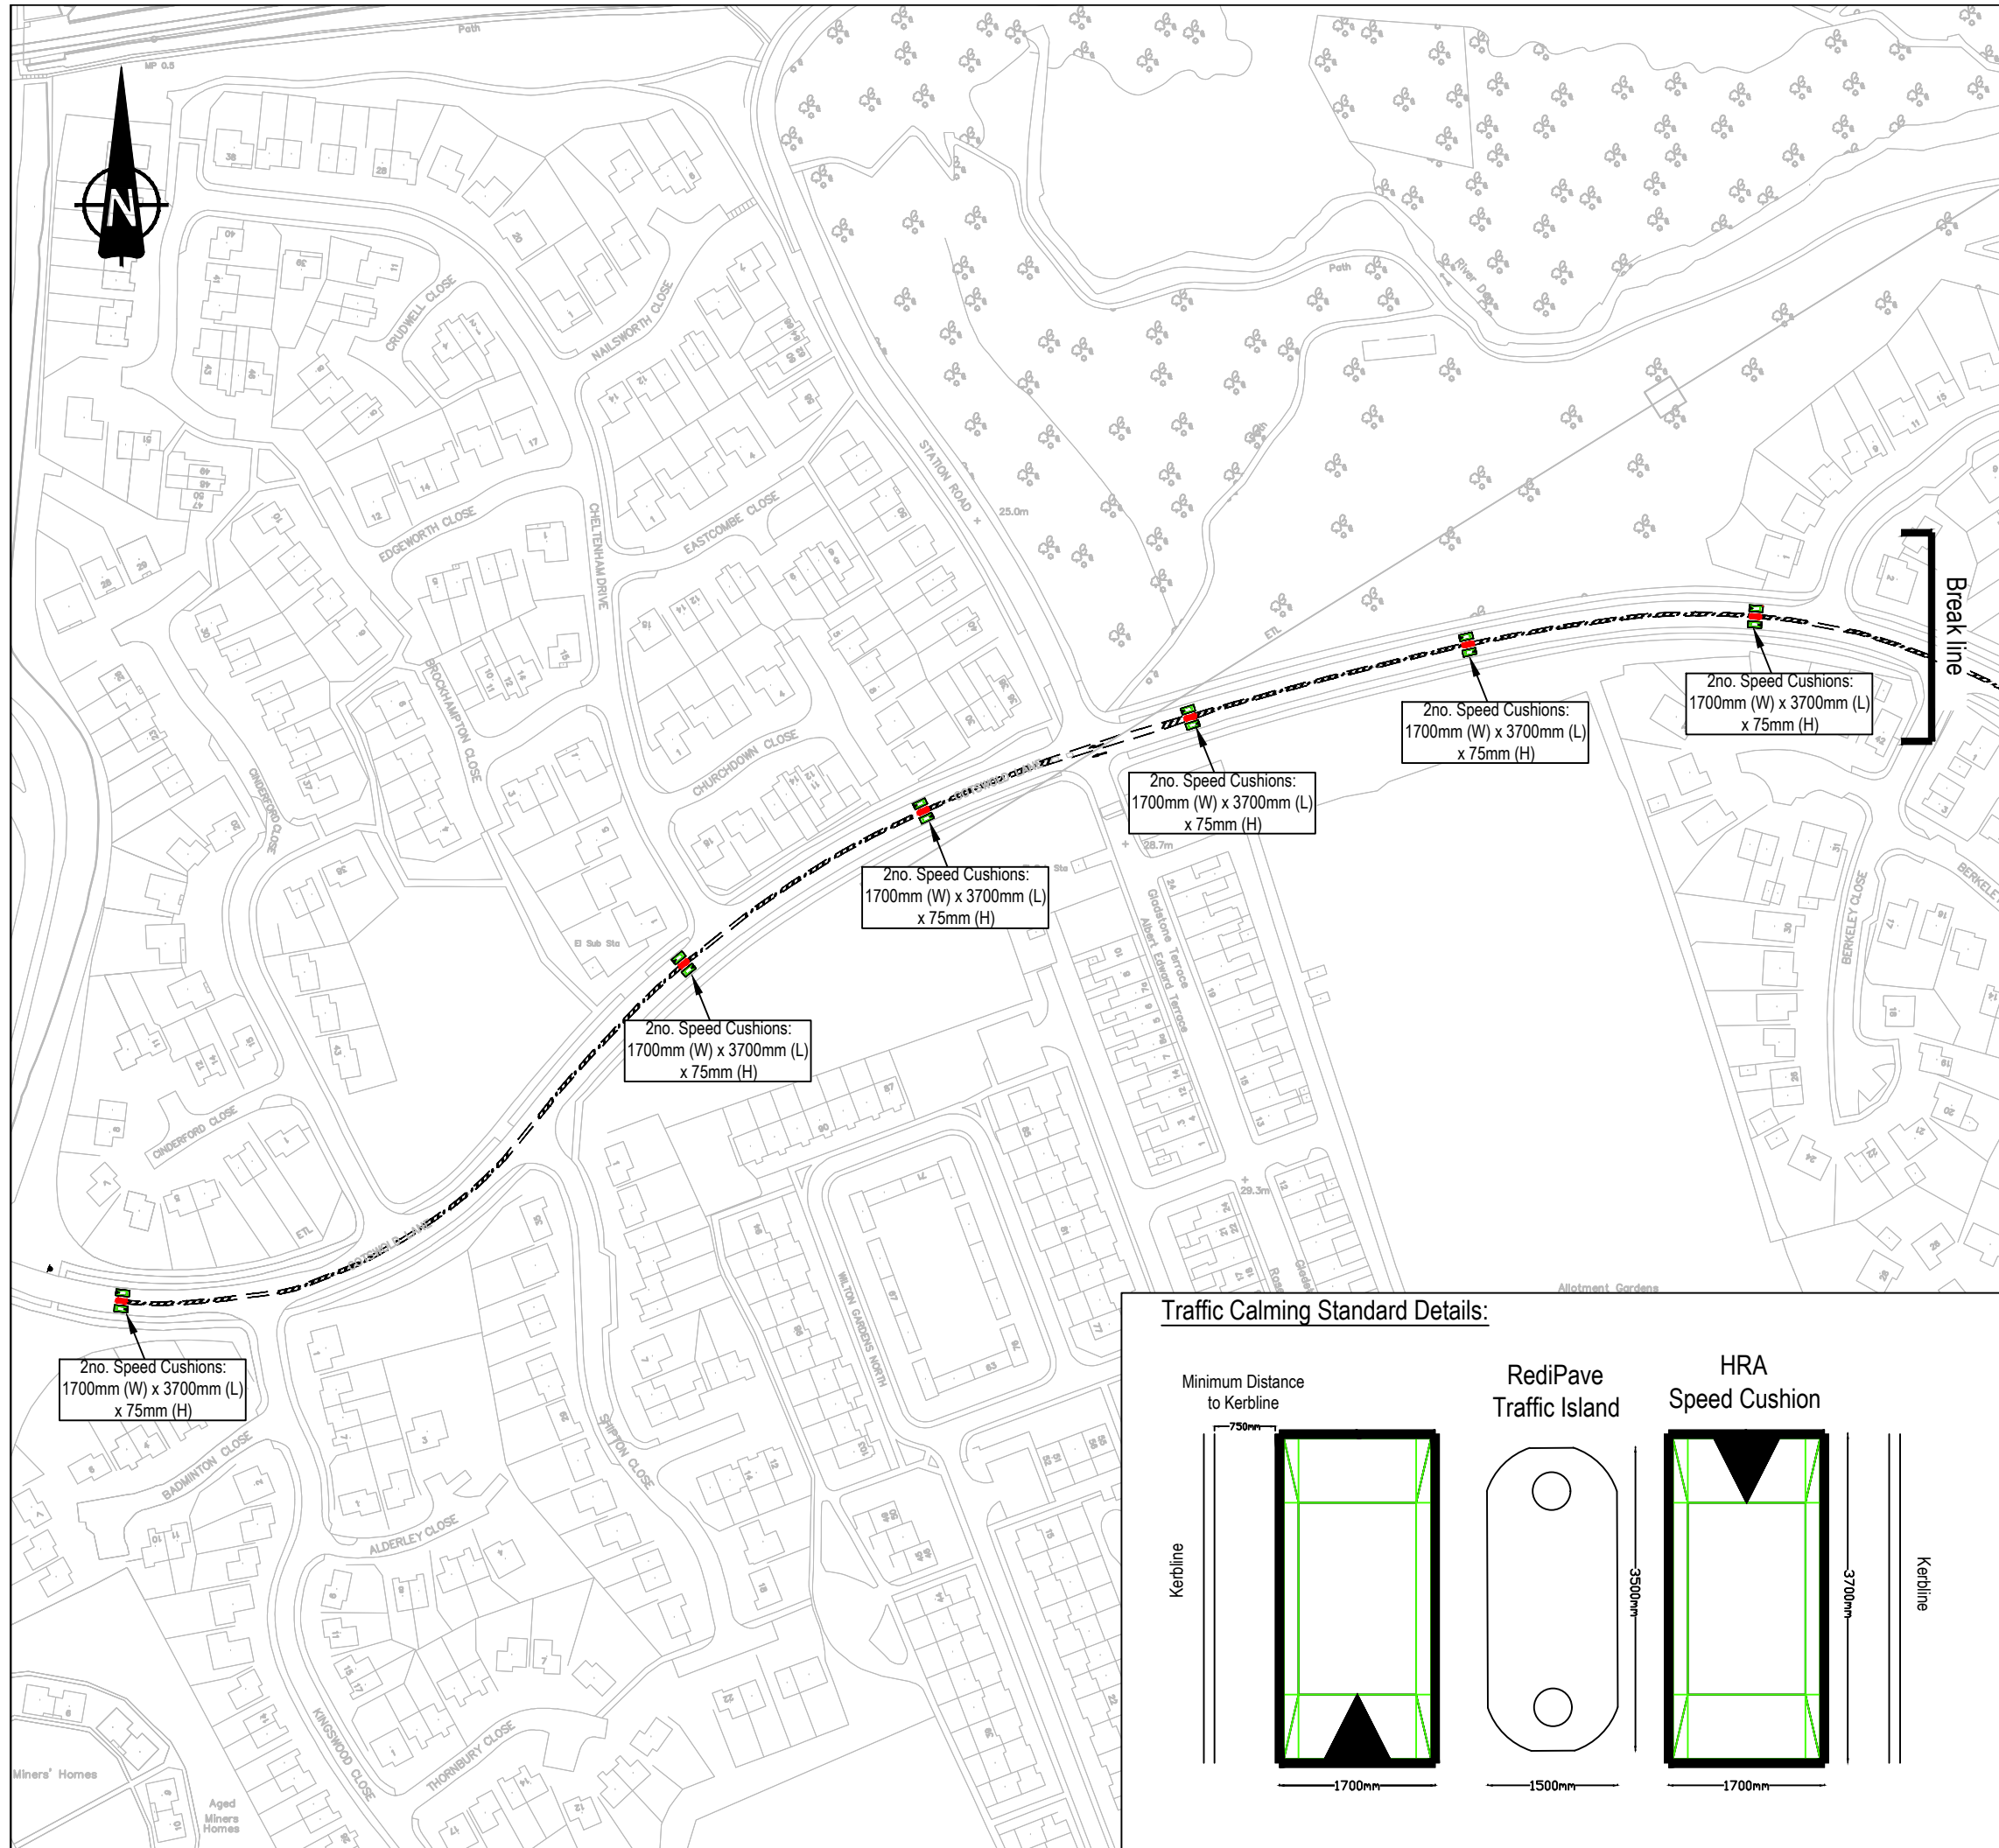


The contractor is responsible for the verification of dimensions on the site.
 All dimensions are in millimetres. © Copyright all rights reserved South Tyneside Council.
 Ordnance Survey data has been reproduced from Mastermap with the permission of The Controller of
 H.M. Stationery Office. Crown copyright reserved. Licence No.100019570

Key

 Speed Bumps Ahead Signage



Rev	Date	Description	Chkd
-----	------	-------------	------



South Tyneside Council
 Regeneration and Environment

Town Hall & Civic Offices, Westoe Road, South Shields, Tyne & Wear, NE33 2RL
 Telephone: (0191) 427 1717 Fax: (0191) 455 7770

Project
**Cotswold Lane
 Traffic Calming**

Drawing
 Title **Proposed Layout SH1 OF 2**

Drawn by	RH	Date	06/08/21
Checked by	XX	Date	--/--/--
Scale	N/A	Size	A3

Project Code	Drawing Number
TRS01-2021-LTP	DRAFT

Traffic Calming Standard Details:

