


The contractor is responsible for the verification of dimensions on the site. All dimensions are in millimetres. © Copyright all rights reserved South Tyneside Council. Ordnance Survey data has been reproduced from Mastermap with the permission of The Controller of H.M. Stationery Office. Crown copyright reserved. Licence No.100019570


KEY

- TACTILE PAVING
- B DENOTES BLISTER PAVING
- KERBING/EDGING
- EXTENT OF KERBING/EDGING
- K1/150
- EXISTING GULLY

Road humps locations
NTS

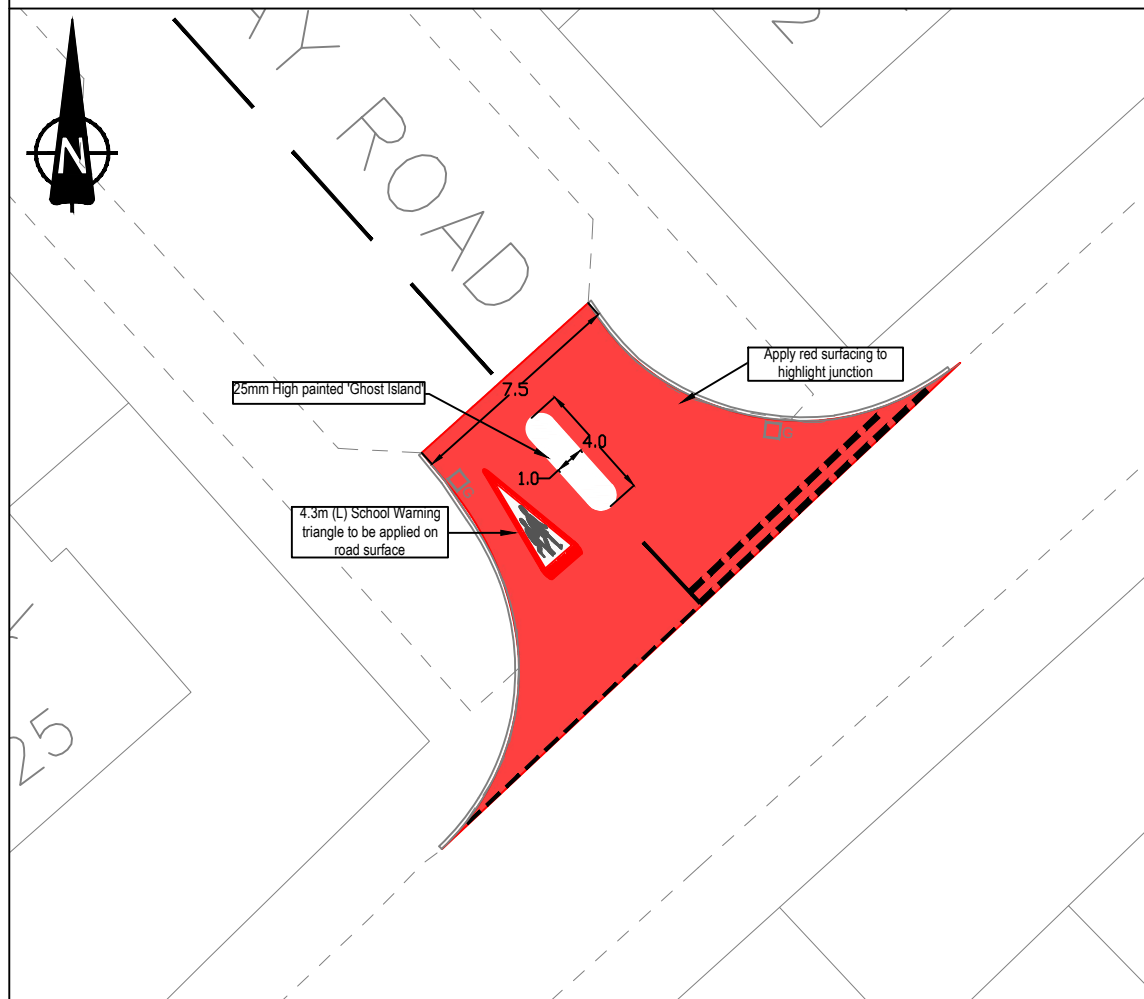

VP1 - Solway Road junction table
Scale 1:250

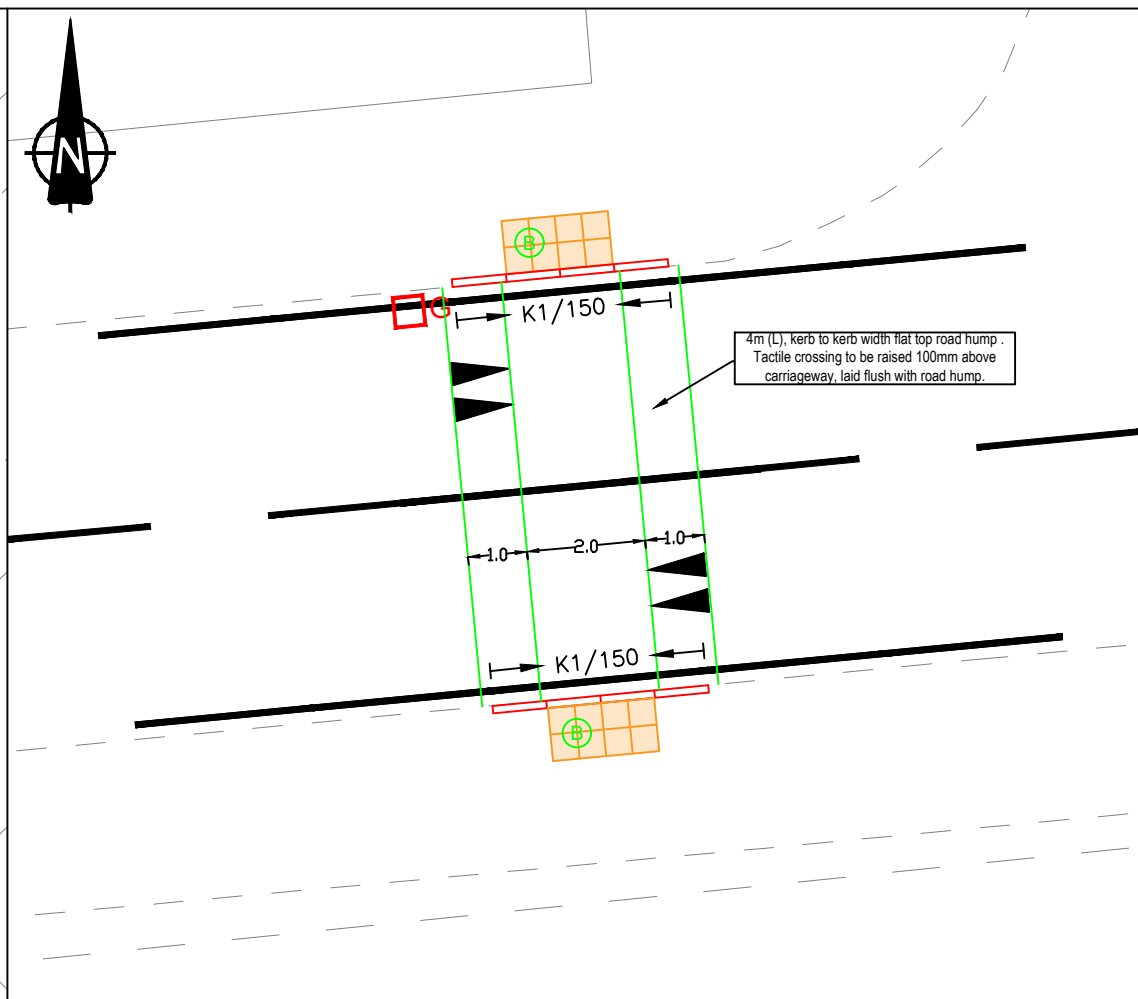

VP2 - Flat Top hump/ crossing location
Scale 1:125

Rev	Date	Description	Chkd



South Tyneside Council
Regeneration and Environment

Town Hall & Civic Offices, Westoe Road, South Shields, Tyne & Wear, NE33 2RL
Telephone: (0191) 427 1717 Fax: (0191) 455 7770

Project

Mountbatten Avenue School safety zone

Drawing Title

Consultation plan

Drawn by	SV	Date	16/09/21
Checked by	CE	Date	16/09/21
Scale	AS	Size	A3

DRAFT

Project Code	Drawing Number
TRS03-2021-LTP	01-1