

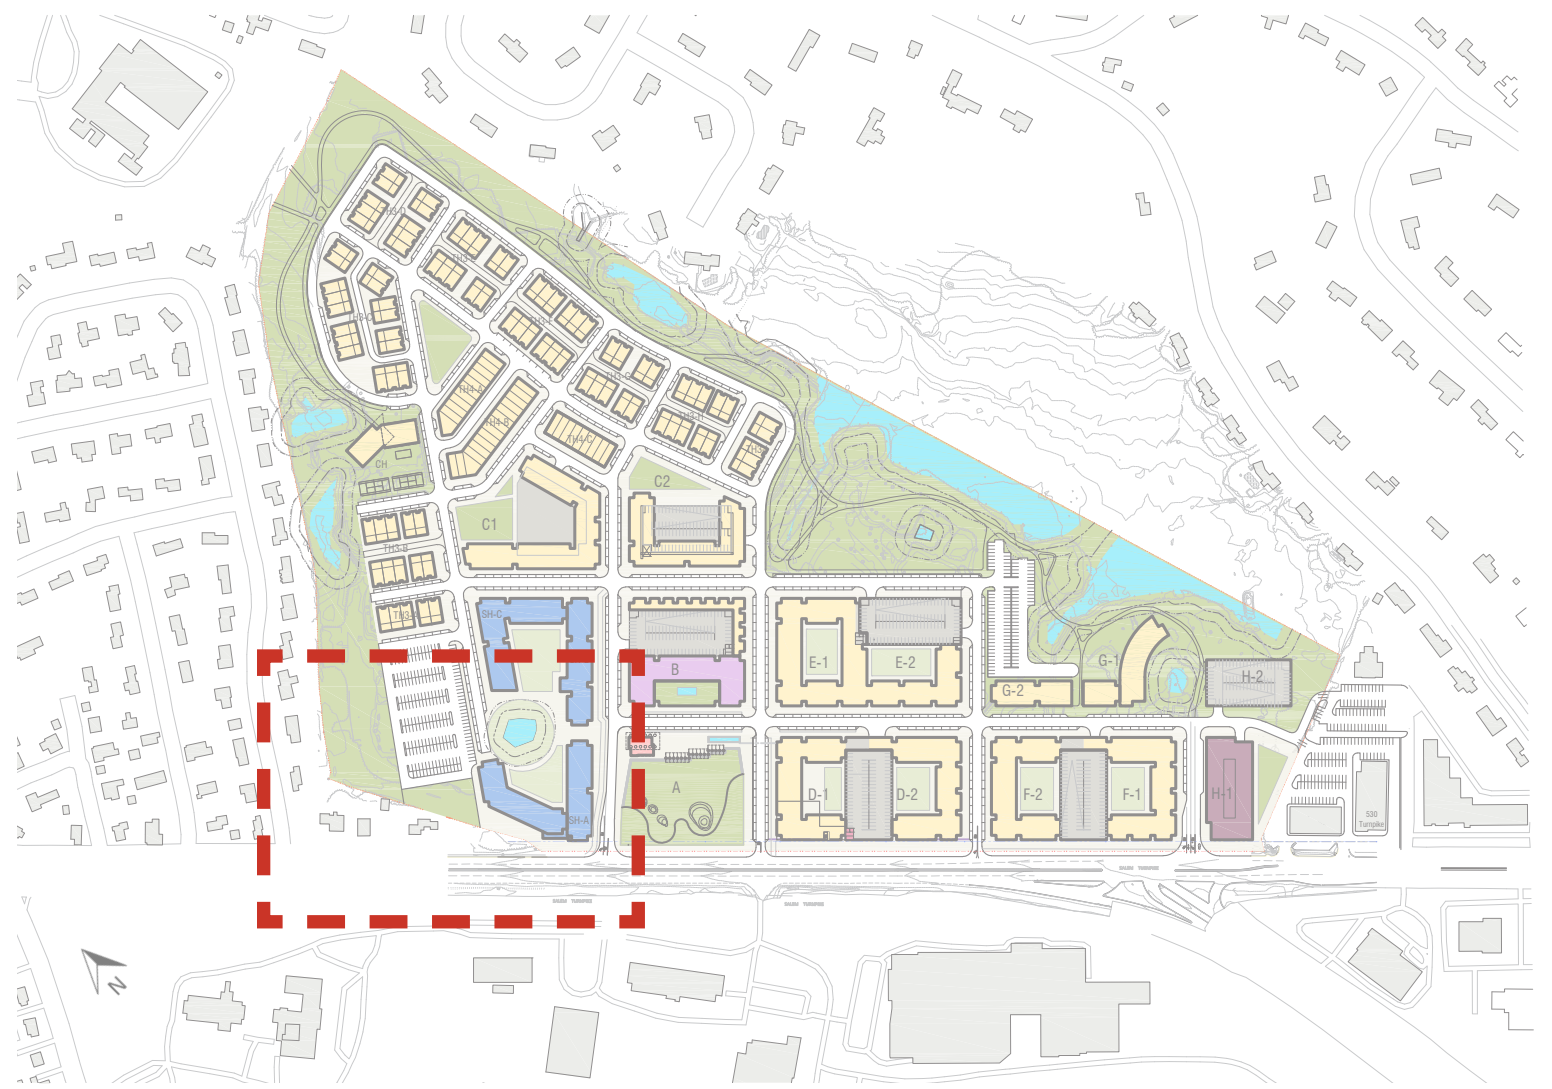
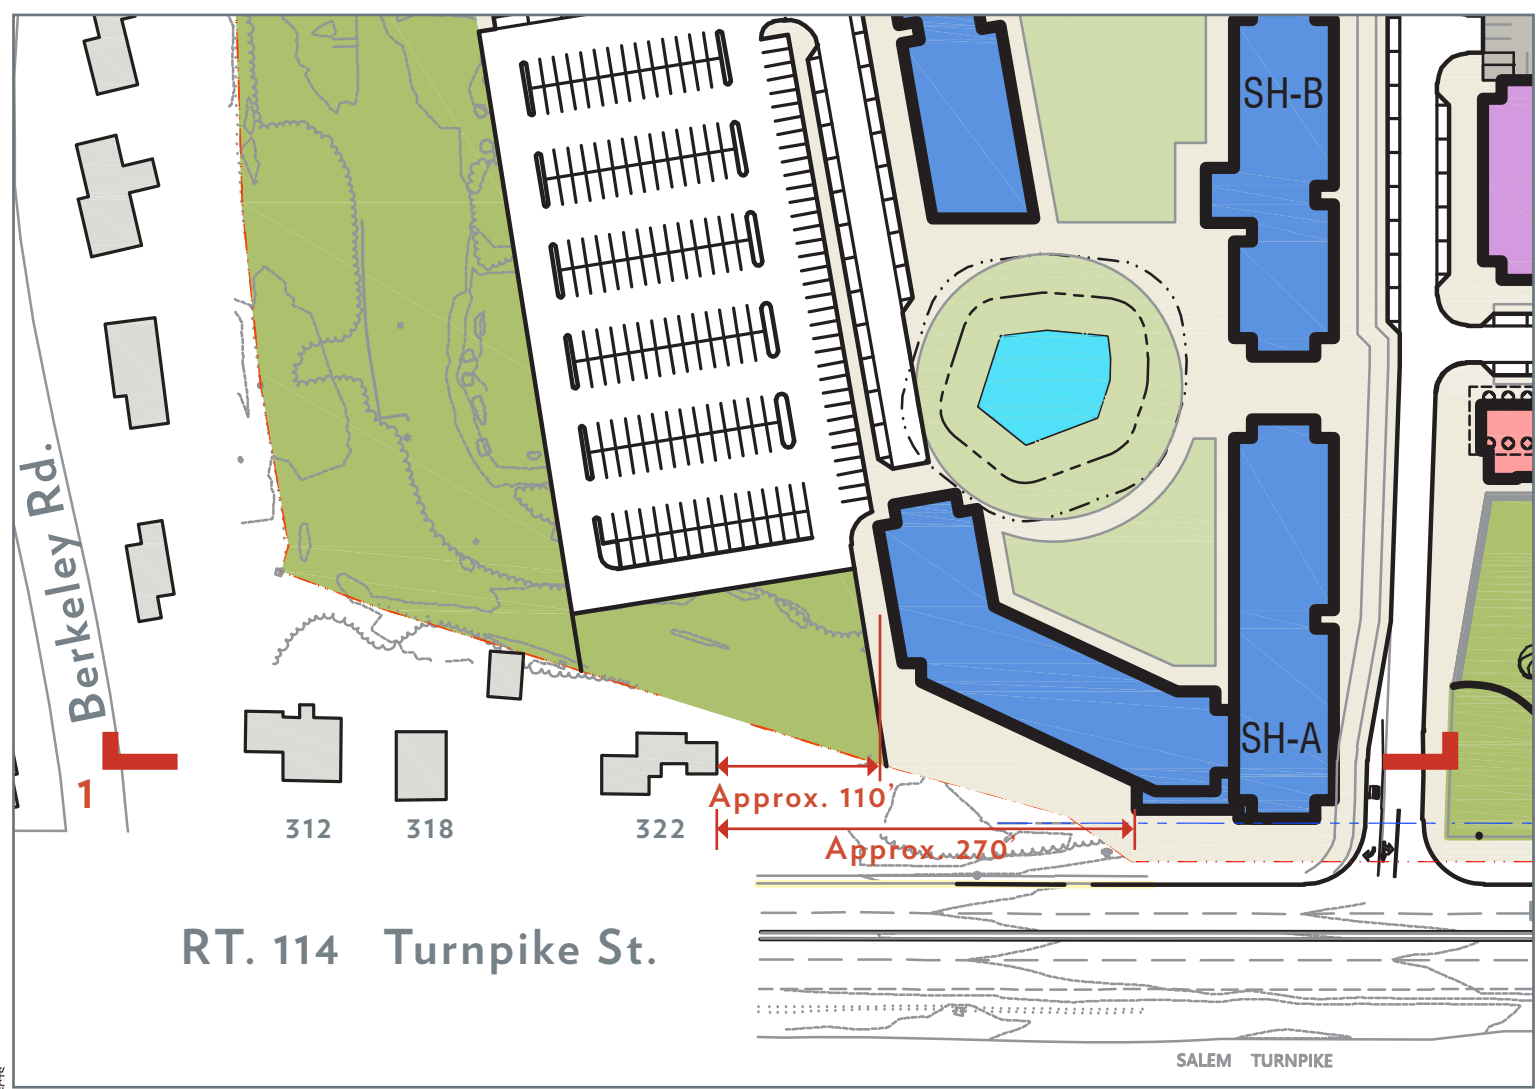


Section 1


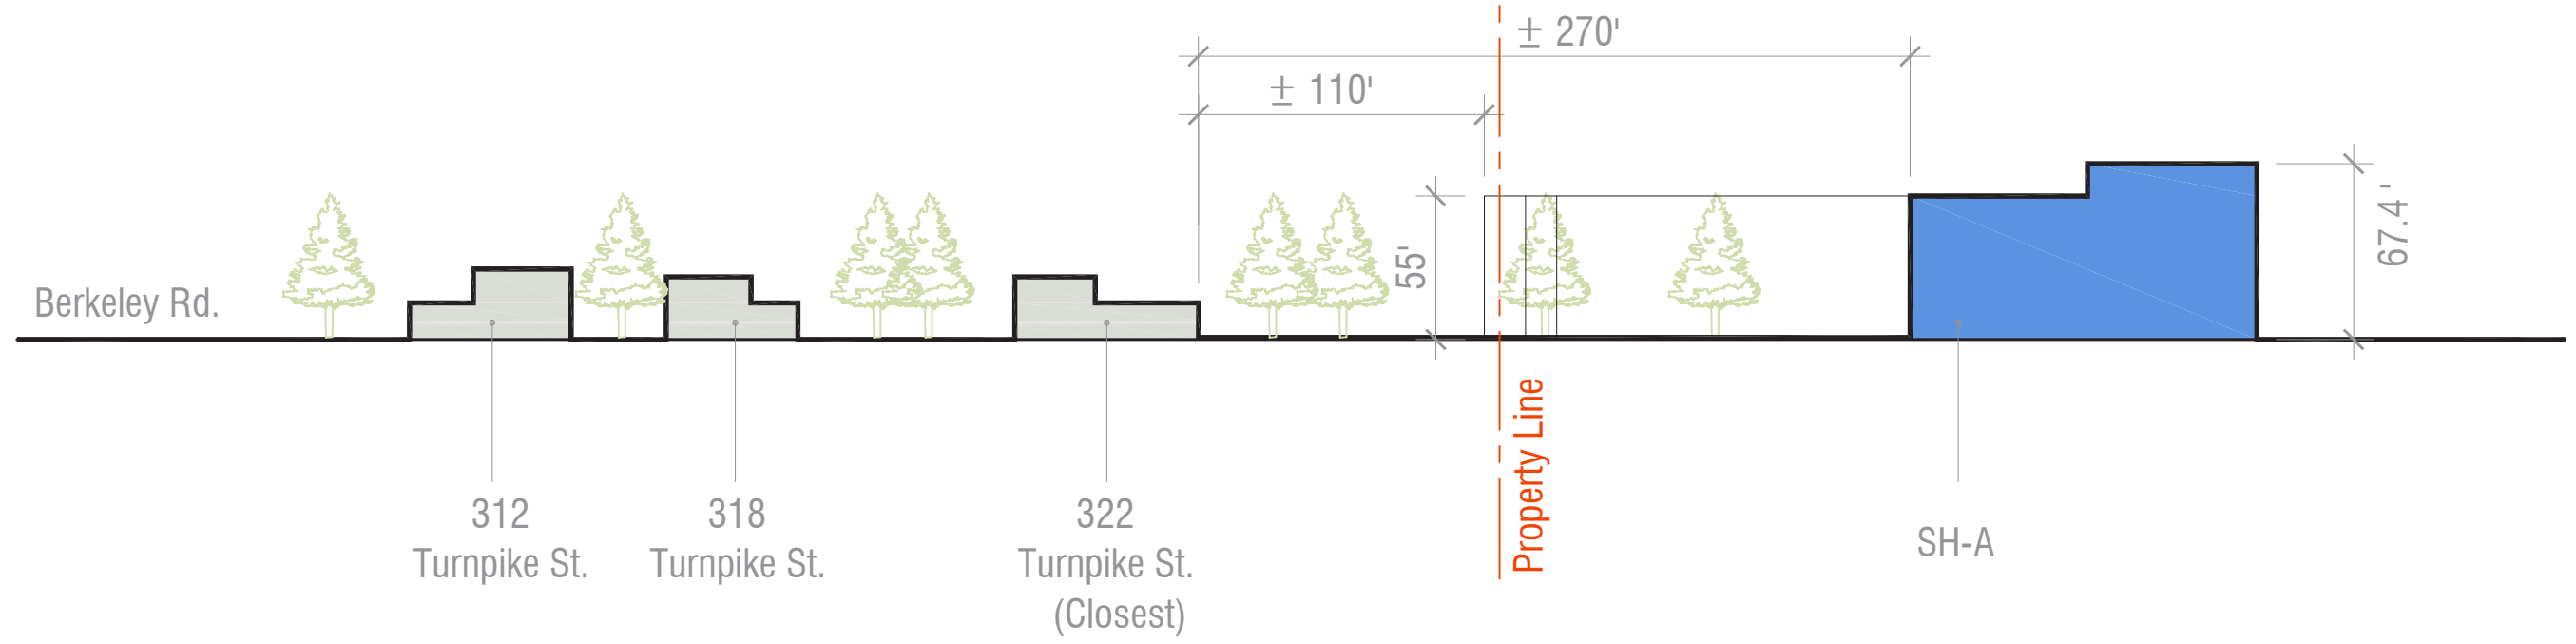


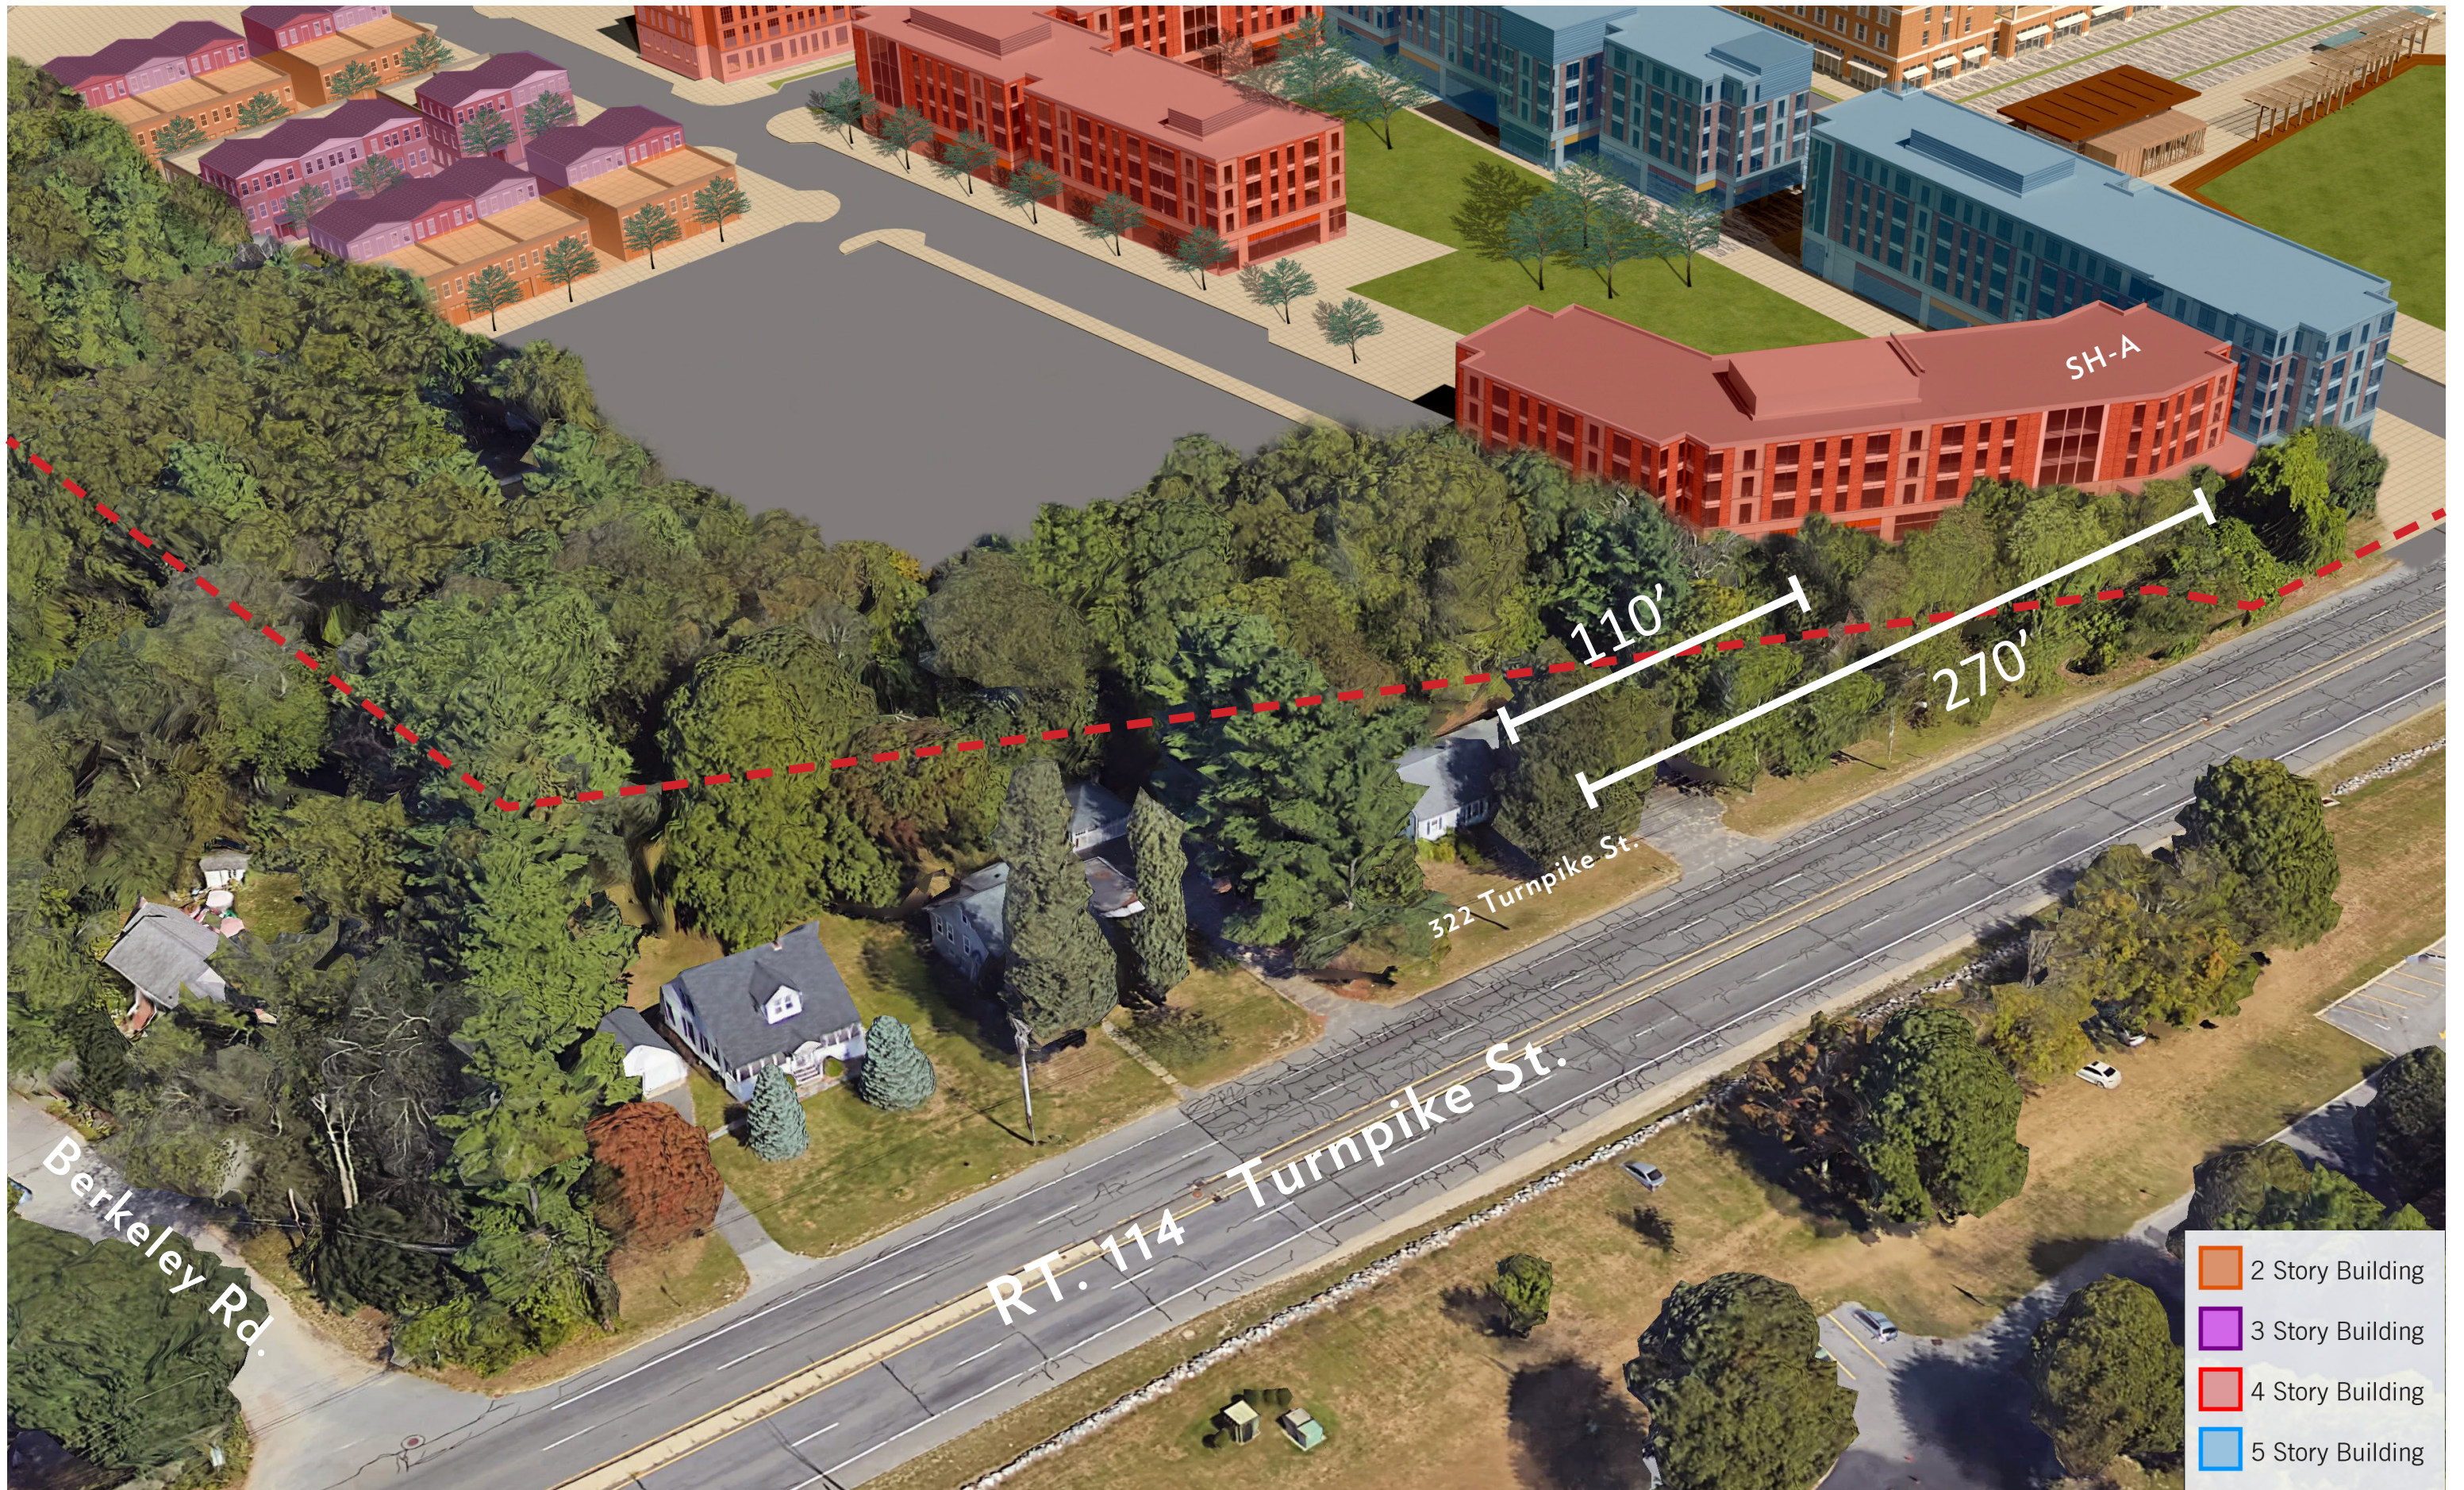

- 2 Story Building
- 3 Story Building
- 4 Story Building
- 5 Story Building

© 2019, ELKUS | MANFREDI ARCHITECTS

Section 2

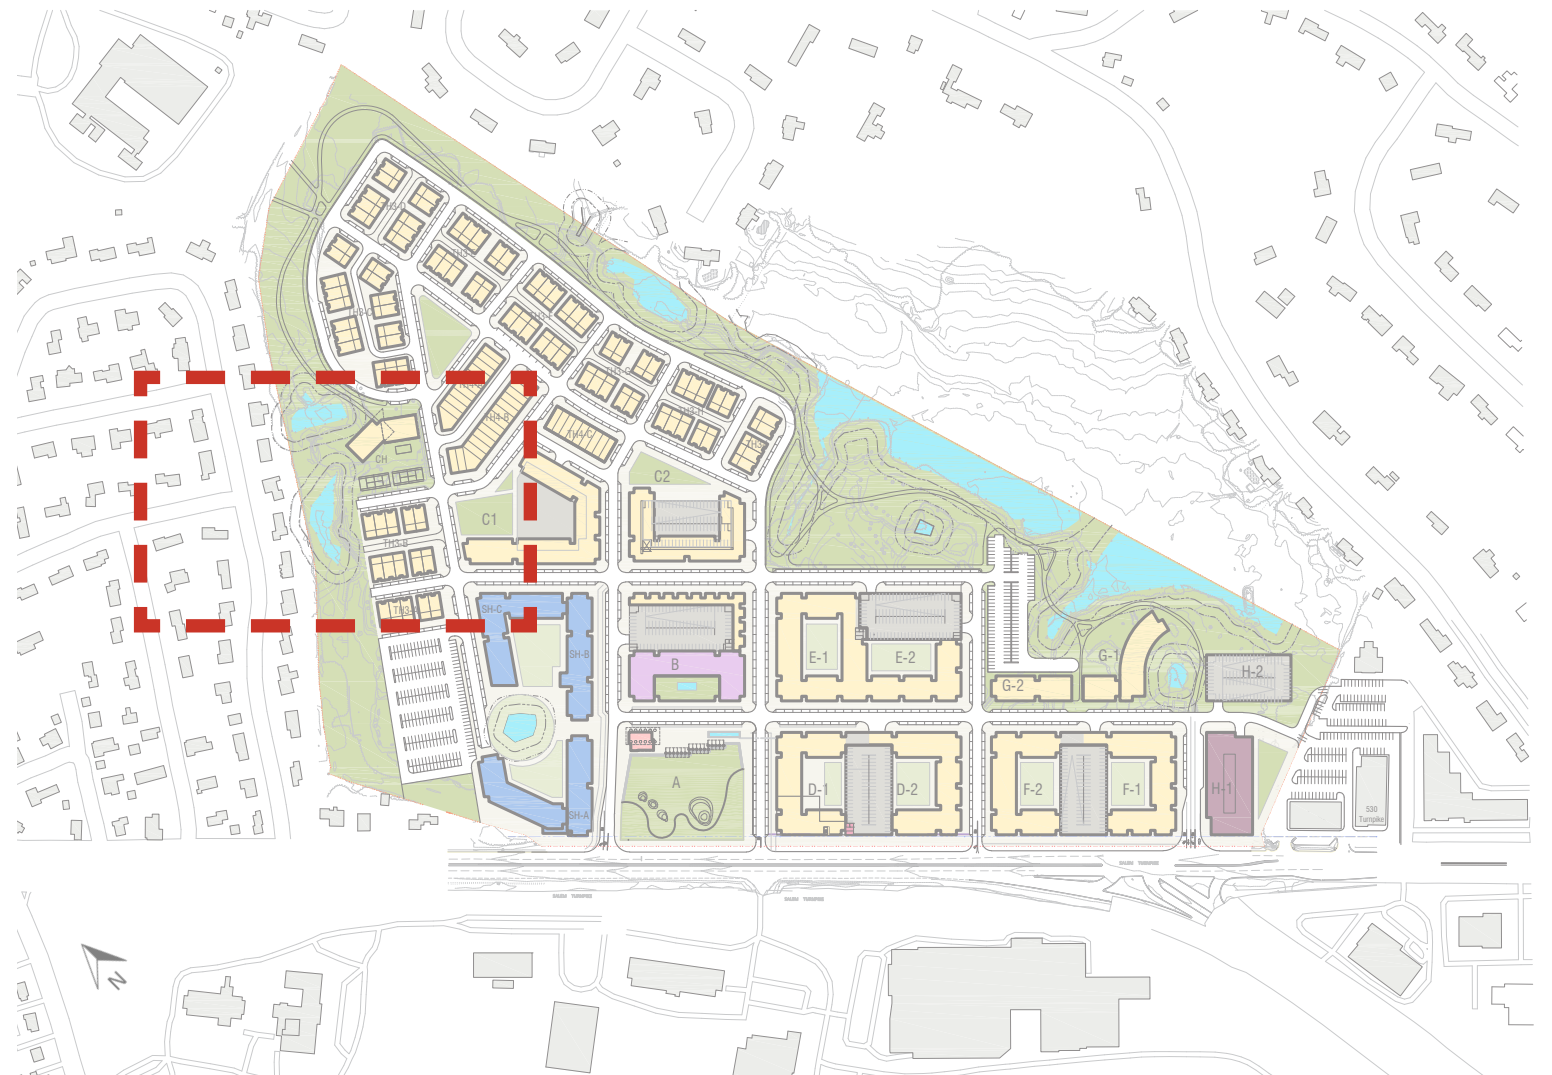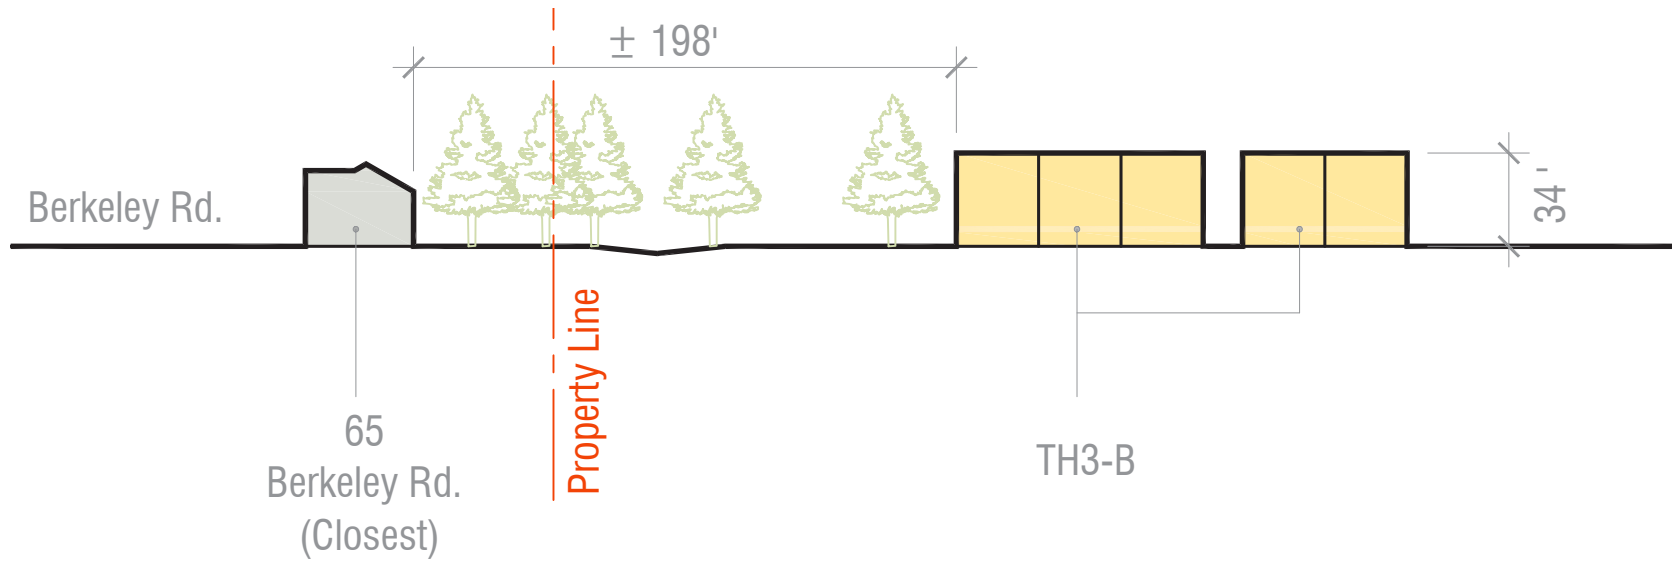







- 2 Story Building
- 3 Story Building
- 4 Story Building
- 5 Story Building

© 2019, ELKUS | MANFREDI ARCHITECTS


Section 3A

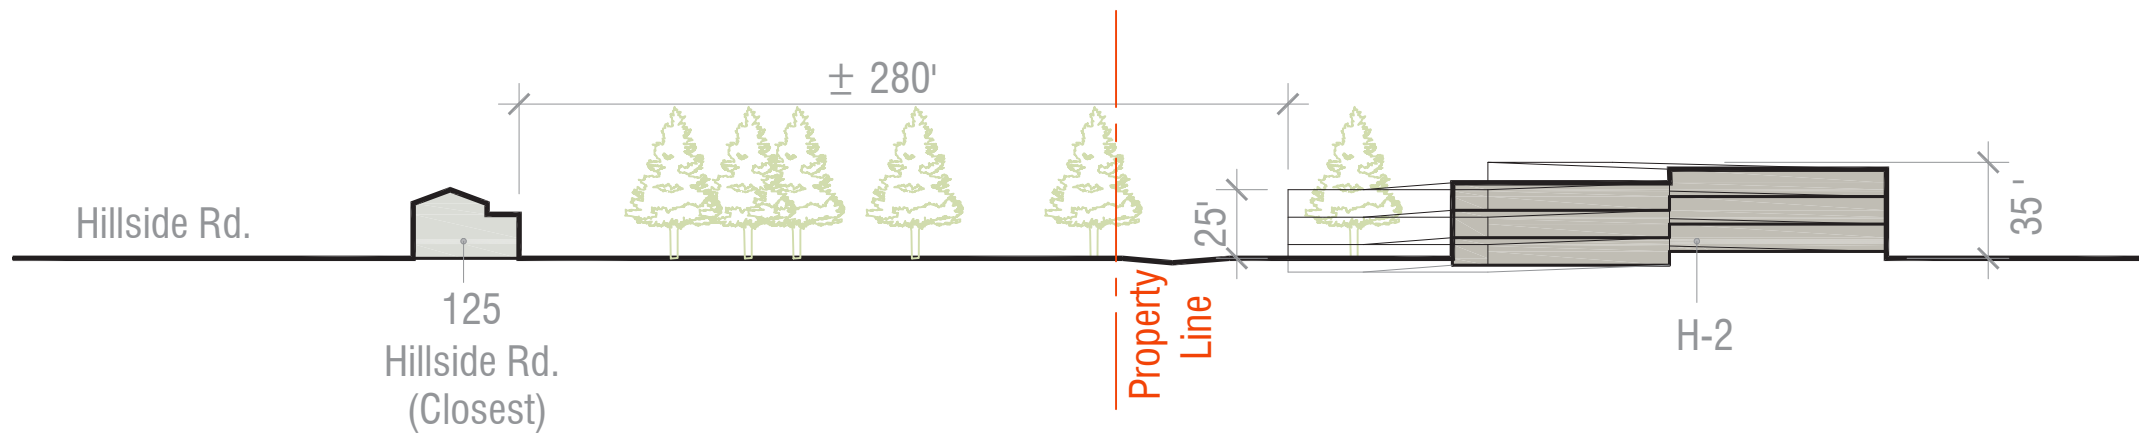

Section 3B

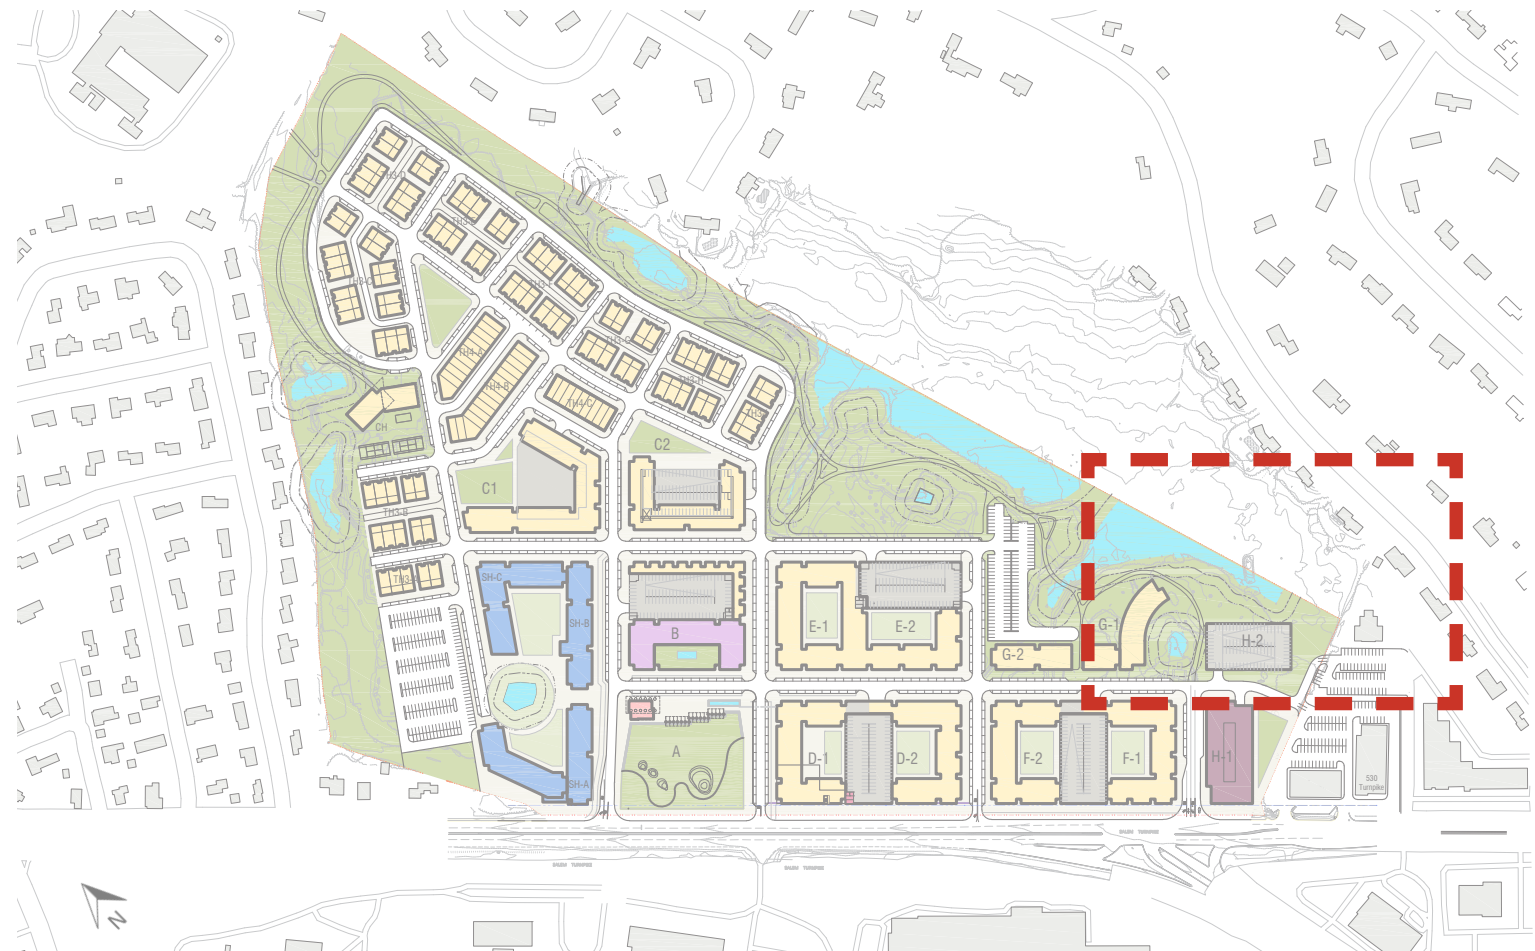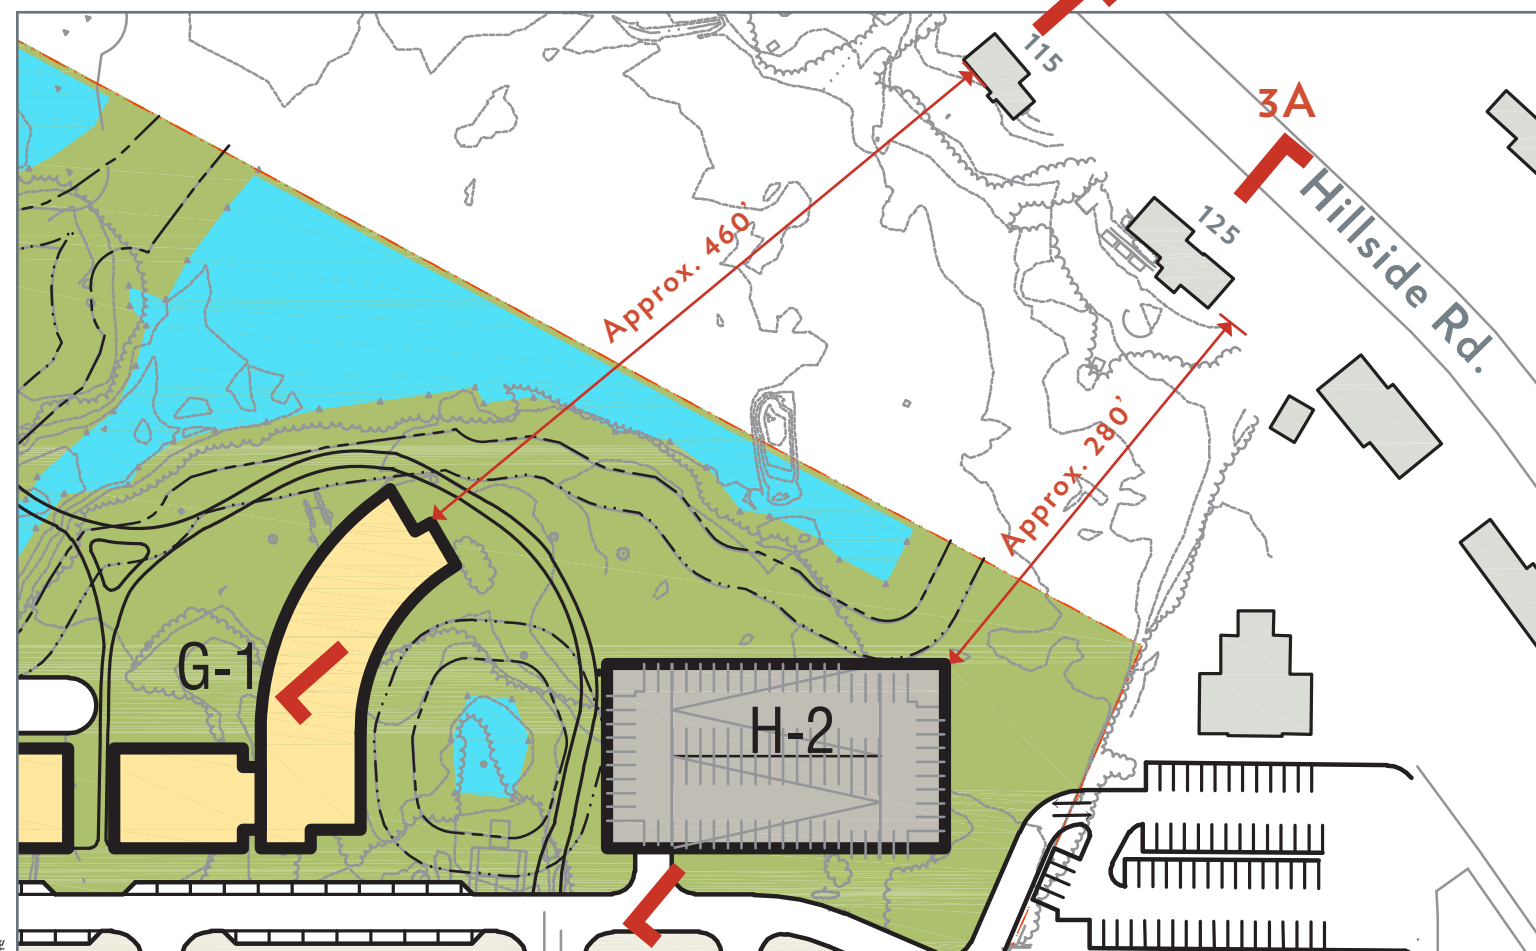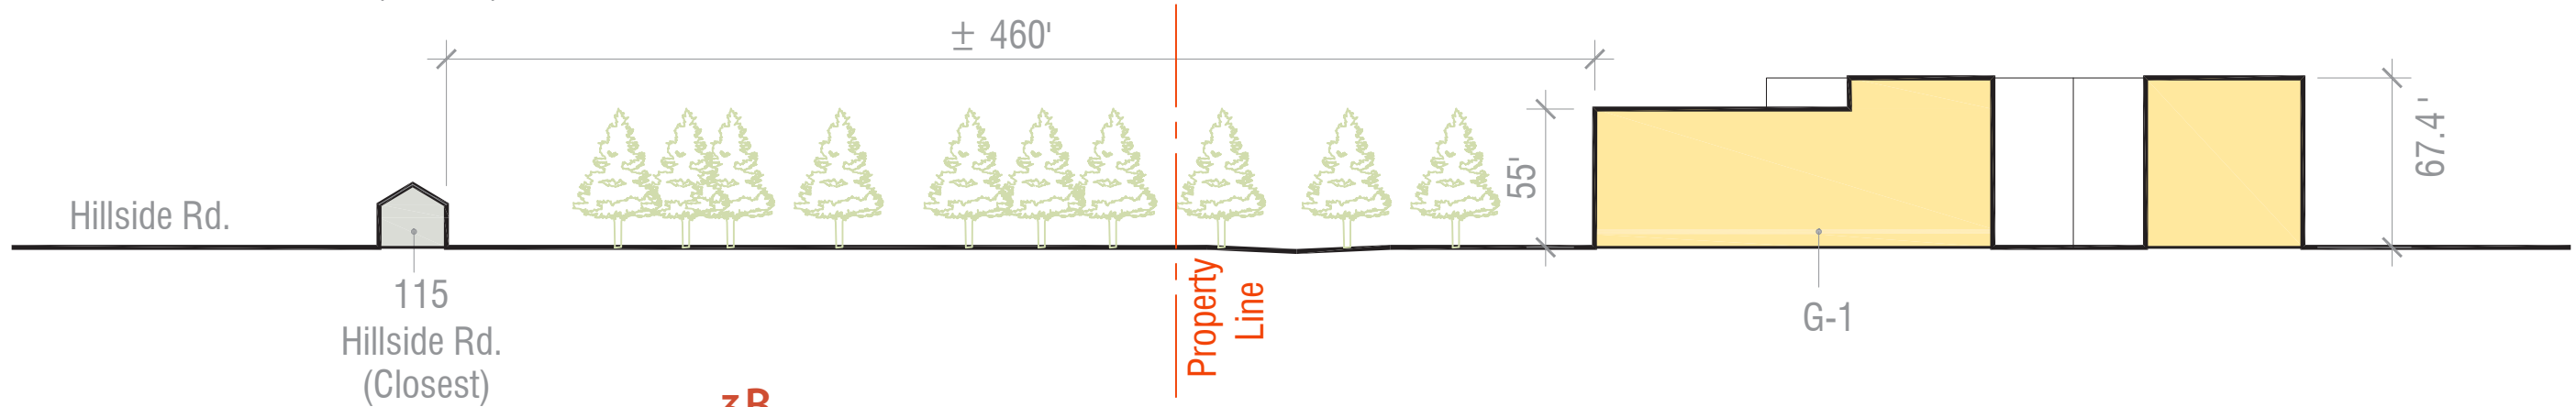

© 2019, ELKUS | MANFREDI ARCHITECTS

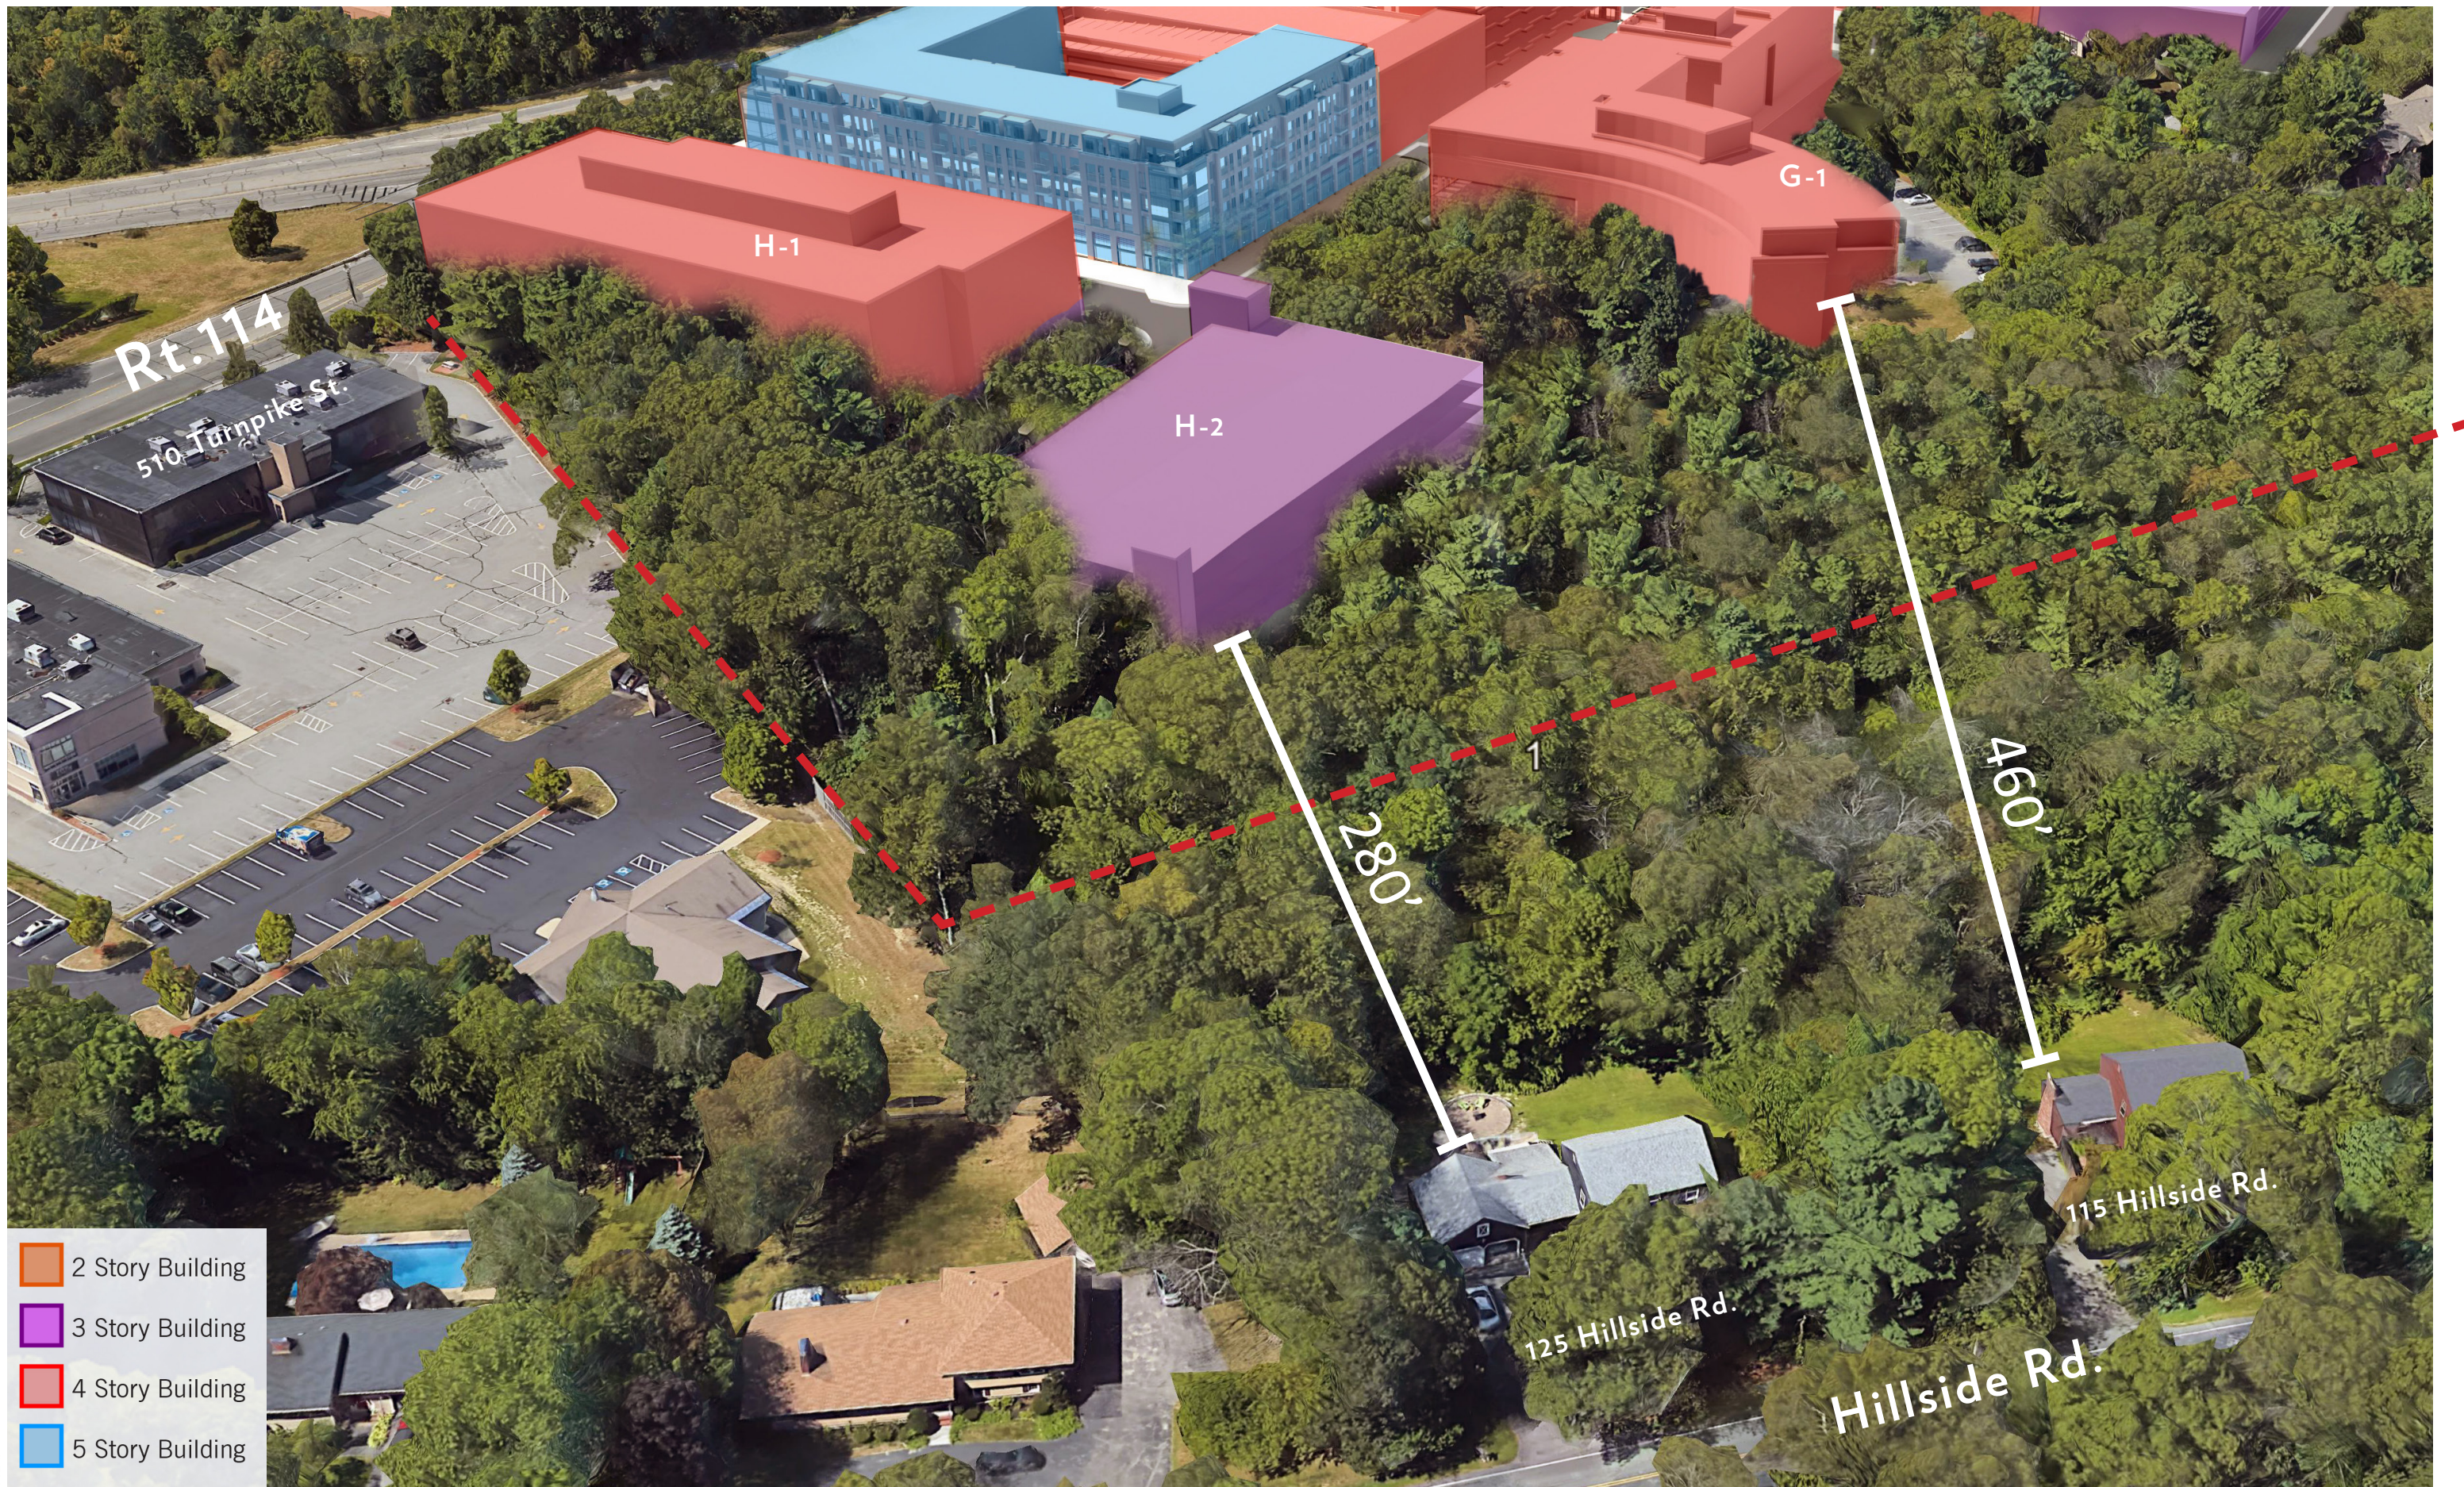

- 2 Story Building
- 3 Story Building
- 4 Story Building
- 5 Story Building

© 2019, ELKUS | MANFREDI ARCHITECTS