

CONTRACTOR SHALL PROVIDE EXCAVATION AND BACKFILL OF GAS TRENCH AND COORDINATE WITH GAS COMPANY FOR THE INSTALLATION OF GAS MAINS TO BE SET 3'-4" OFF FACE OF EXISTING CURB.

CONTRACTOR SHALL VERIFY LIGHT POLE AND FIXTURES PRIOR TO REMOVING AND RESETTING. IF POLES OF FIXTURES ARE RENDERED UNUSABLE, CONTRACTOR SHALL MATCH THE EXISTING POLE AND FIXTURE.

CONTRACTOR TO PROVIDE ADD/ALT BASES FOR THE ENTIRE LENGTH OF THE SITE. ADD/ALT SHALL BE FOR HYDRANT LIGHT SOURCES-CATALOG NUMBER DSXO LED 40C 1000 40K 13M MVOLT HS SPA DBLXHD


POLE-BOSTON LIGHT SOURCE-CATALOG NUMBER SSS 20 4G DM19S DBLXO

EXISTING LIGHT POLES SHALL BE PREPARED (INCLUDING BUT NOT LIMITED TO SCRAPING, SANDING AND PRIMER) TO BE PAINTED BLACK PRIOR TO INSTALLATION.

IF A CUT OFF PLATE IS INSTALLED ON REMOVED LIGHT POLE IT SHALL BE REMOVED.

LEGEND:

- SEWER MANHOLE
- SEWER LINE
- CONCRETE PIPE ENCASUREMENT
- WATER LINE
- WATER VALVE
- HYDRANT
- GAS VALVE
- GAS LINE
- PUMP CHAMBER
- OVER HEAD WIRE
- LIGHT FIXTURE
- TRANSFORMER
- HAND HOLE
- ELECTRICAL CONDUIT
- ELEC/TELE/CABLE CONDUIT
- BASELINE STATIONING

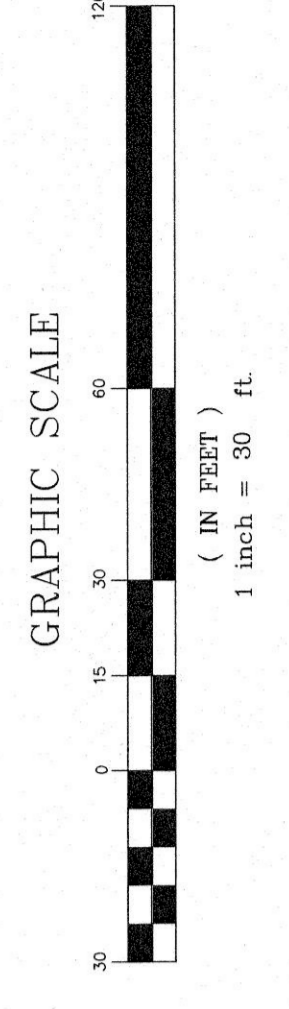

ISSUED FOR BID
JULY 20, 2016

PROFESSIONAL ENGINEER FOR
ALLEN & MAJOR ASSOCIATES, INC.

3	9/19/2016	ADDENDUM 4
2	9/14/2016	ADDENDUM 3
1	9/6/2016	ADDENDUM 2
REV	DATE	DESCRIPTION

APPLICANT/OWNER:
TOWN OF ASHLAND
20 PONDEROSA ROAD
ASHLAND, MA 01721

PROJECT:
PROPOSED ROADWAY
ASHLAND, MA

PROJECT NO.	2022-01	DATE:	07/20/2016
SCALE:	1"=30'	DWG. NAME:	UTILITIES
DESIGNED BY:	SMW	CHECKED BY:	PC
PREPARED BY:			



ALLEN & MAJOR ASSOCIATES, INC.
10 MAIN STREET
LAKEVILLE, MA 01842-1674
PHONE: (978) 924-6300
FAX: (978) 924-6309

WOBURN, MA • LAKEVILLE, MA • MANCHESTER, NH
THIS DRAWING HAS BEEN PREPARED IN ELECTRONIC FORMAT. CLIENT/CUSTOMER REPRESENTATIVE OR CONSULTANT MAY BE RESPONSIBLE FOR THE ACCURACY OF THE INFORMATION AND USE FOR SPECIFIC APPLICATION TO THIS PROJECT. DUE TO THE POTENTIAL THAT THE INFORMATION CONTAINED HEREIN MAY BE USED FOR OTHER PURPOSES, ALLEN & MAJOR ASSOCIATES, INC. MAY REMOVE ALL OR PART OF THE INFORMATION FROM THIS DRAWING WITHOUT NOTICE. INDICATION OF THE DOCUMENT'S AUTHORITY ON THE MAGNETIC INFORMATION CONTAINED HEREIN IS THE PROPERTY OF ALLEN & MAJOR ASSOCIATES, INC.'S WORK PRODUCT.
DRAWING TITLE: UTILITIES PLAN
SHEET NO. C-4.2