
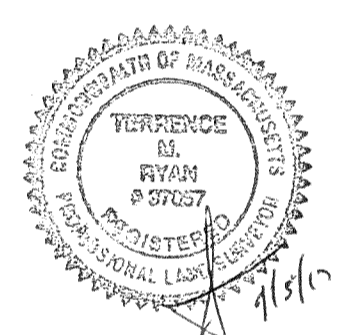


ASSESSORS MAP 14 LOT 150  
DEED BOOK 12510 PAGE 134


ZONED: ADDC  
AREA: 8,000 SF  
FRONTAGE: 50 FT  
SETBACK: 0 FT  
SIDEYARD: 0 FT  
REARYARD: 12 FT

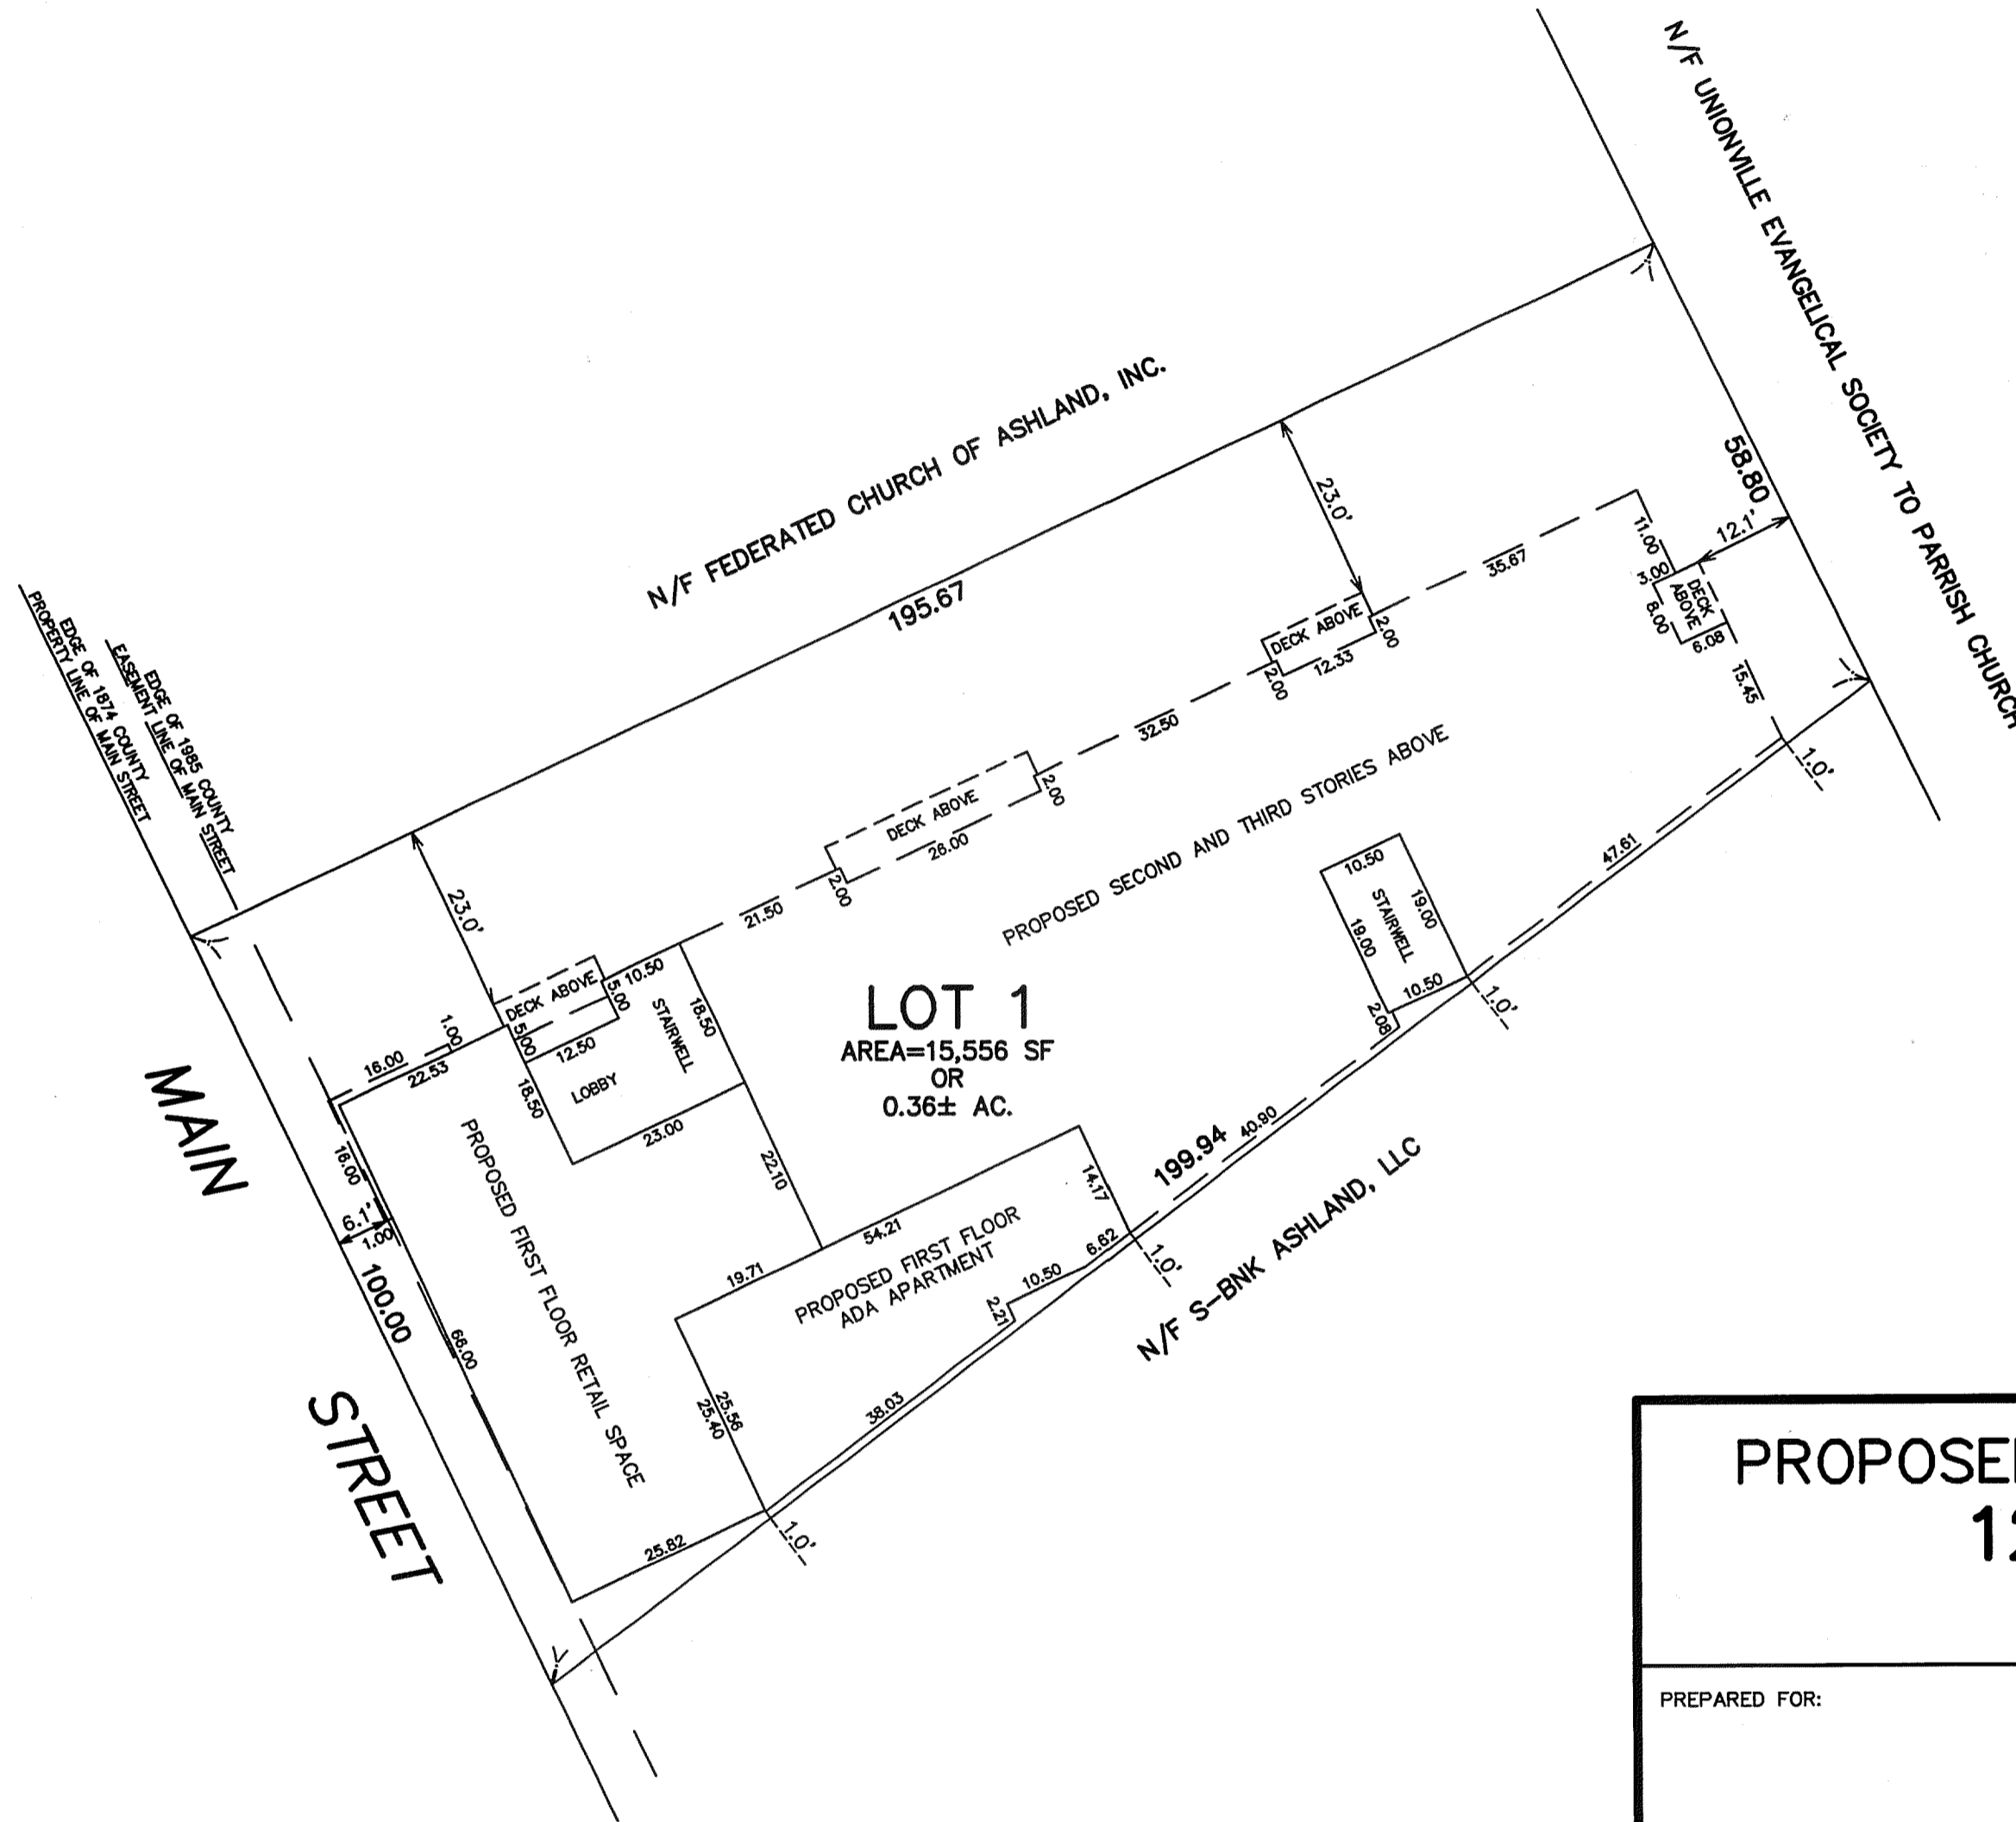

**PROPOSED BUILDING LOCATION PLAN  
128 MAIN STREET  
ASHLAND, MASS.**

PREPARED FOR: CARLOS HANZI  
21 LORING DRIVE  
ASHLAND, MASS. 01721

PROPERTY OF: BENITO R. & BERNICE C. ALBERINI  
120 WEST UNION STREET  
ASHLAND, MASS. 01721

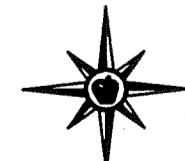ENGINEERS & SURVEYORS:  APPLEWOOD SURVEY LLC  
21 GREEN STREET  
HOLLISTON, MASS, 01746  
TERRENCE M. RYAN R.L.S. 37057

DATE: SEPTEMBER 4, 2017 SCALE: 1" = 20'

