






Owner:

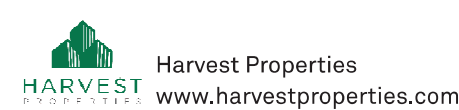

Designer:




Architect of Record:




Architect 1103 Weeks:



Civil Engineer:

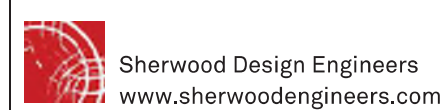

Landscape Architect:

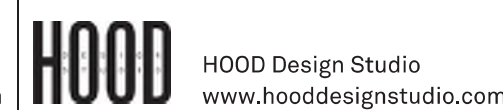

Structural Engineer:



Mechanical Engineer:



Parking Consultant:




1990 Bay Road,
1175 Weeks Street,
1250 Weeks Street
1103 Weeks Street
East Palo Alto, CA

3D VIEW - PLAZA

Major Application / 24 September 2021



Owner:

 Harvest Properties
www.harvestproperties.com


Designer:

 MA Morris Adjmi Architects
www.ma.com


Architect of Record:

 DGA Architects
www.dgaonline.com


Architect 1103 Weeks:

 LPAS LPAS Architecture + Design
www.lpas.com

Civil Engineer:

 Sherwood Design Engineers
www.sherwoodengineers.com

Landscape Architect:

 HOOD HOOD Design Studio
www.hooddesignstudio.com

Structural Engineer:

 KPW KPW Structural Engineers
www.kpw.com

Mechanical Engineer:

 Integral Group
www.integral.com

Parking Consultant:

 Watry Design, Inc.
www.watrydesign.com


1990 Bay Road,
1175 Weeks Street,
1250 Weeks Street,
1103 Weeks Street
East Palo Alto, CA

3D VIEW - LAWN AMPHITHEATER AND STAGE

Major Application / 24 September 2021



Owner:

 Harvest Properties
www.harvestproperties.com


Designer:

 Morris Adjmi Architects
www.ma.com


Architect of Record:

 DGA Architects
www.dgaonline.com


Architect 1103 Weeks:

 LPAS LPAS Architecture + Design
www.lpas.com

Civil Engineer:

 Sherwood Design Engineers
www.sherwoodengineers.com

Landscape Architect:

 HOOD HOOD Design Studio
www.hooddesignstudio.com

Structural Engineer:

 KPW KPW Structural Engineers
www.kpw.com

Mechanical Engineer:

 Integral Group
www.integral.com


Parking Consultant:

 Watry Design, Inc.
www.watrydesign.com


1990 Bay Road,
1175 Weeks Street,
1250 Weeks Street
1103 Weeks Street
East Palo Alto, CA

3D VIEW - DOG PARK ON BAY ROAD

Major Application / 24 September 2021

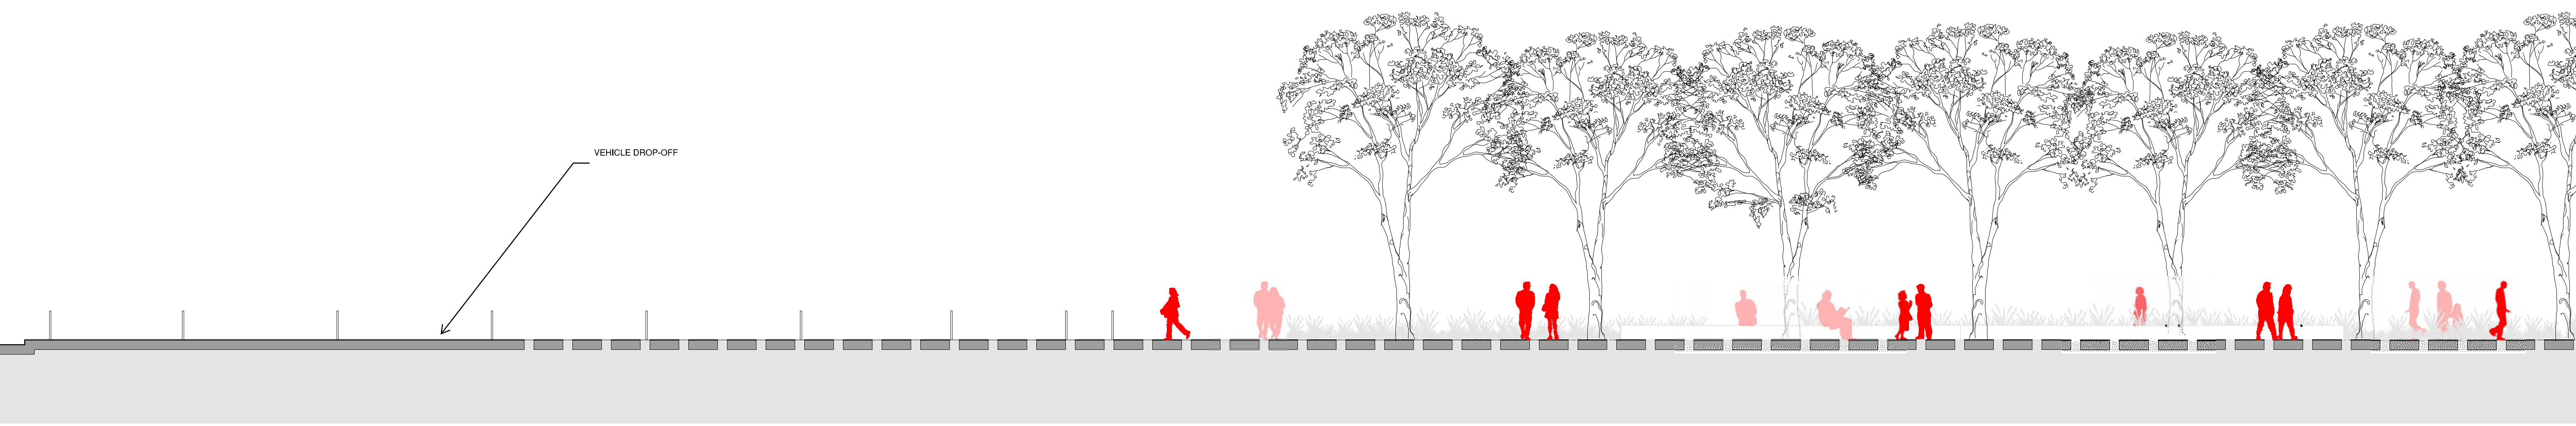


1 PLAZA: EAST-WEST SECTION
SCALE: 1/8" = 1'-0"

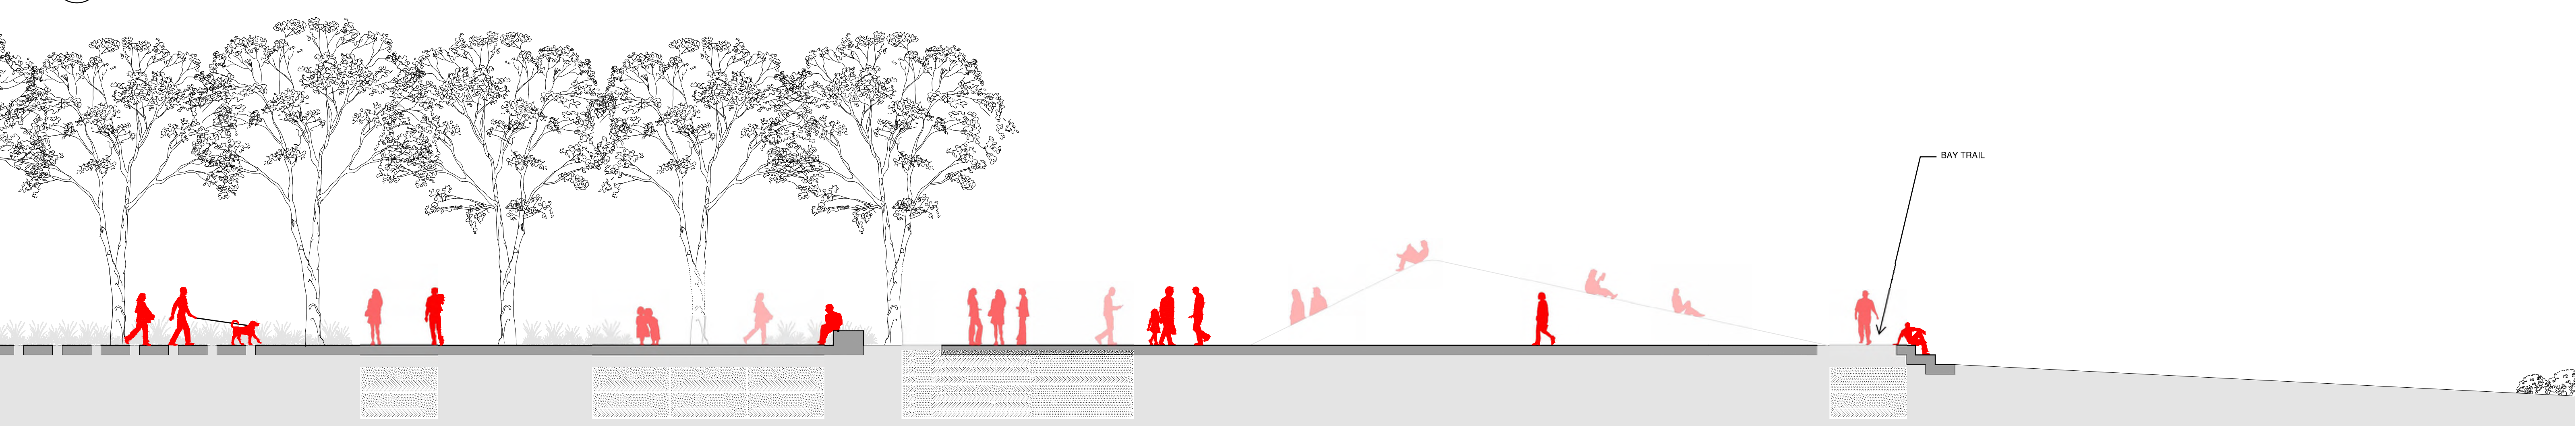


2 PLAZA: EAST-WEST SECTION CONT'D
SCALE: 1/8" = 1'-0"




3 PLAZA: NORTH-SOUTH SECTION
SCALE: 3/16" = 1'-0"

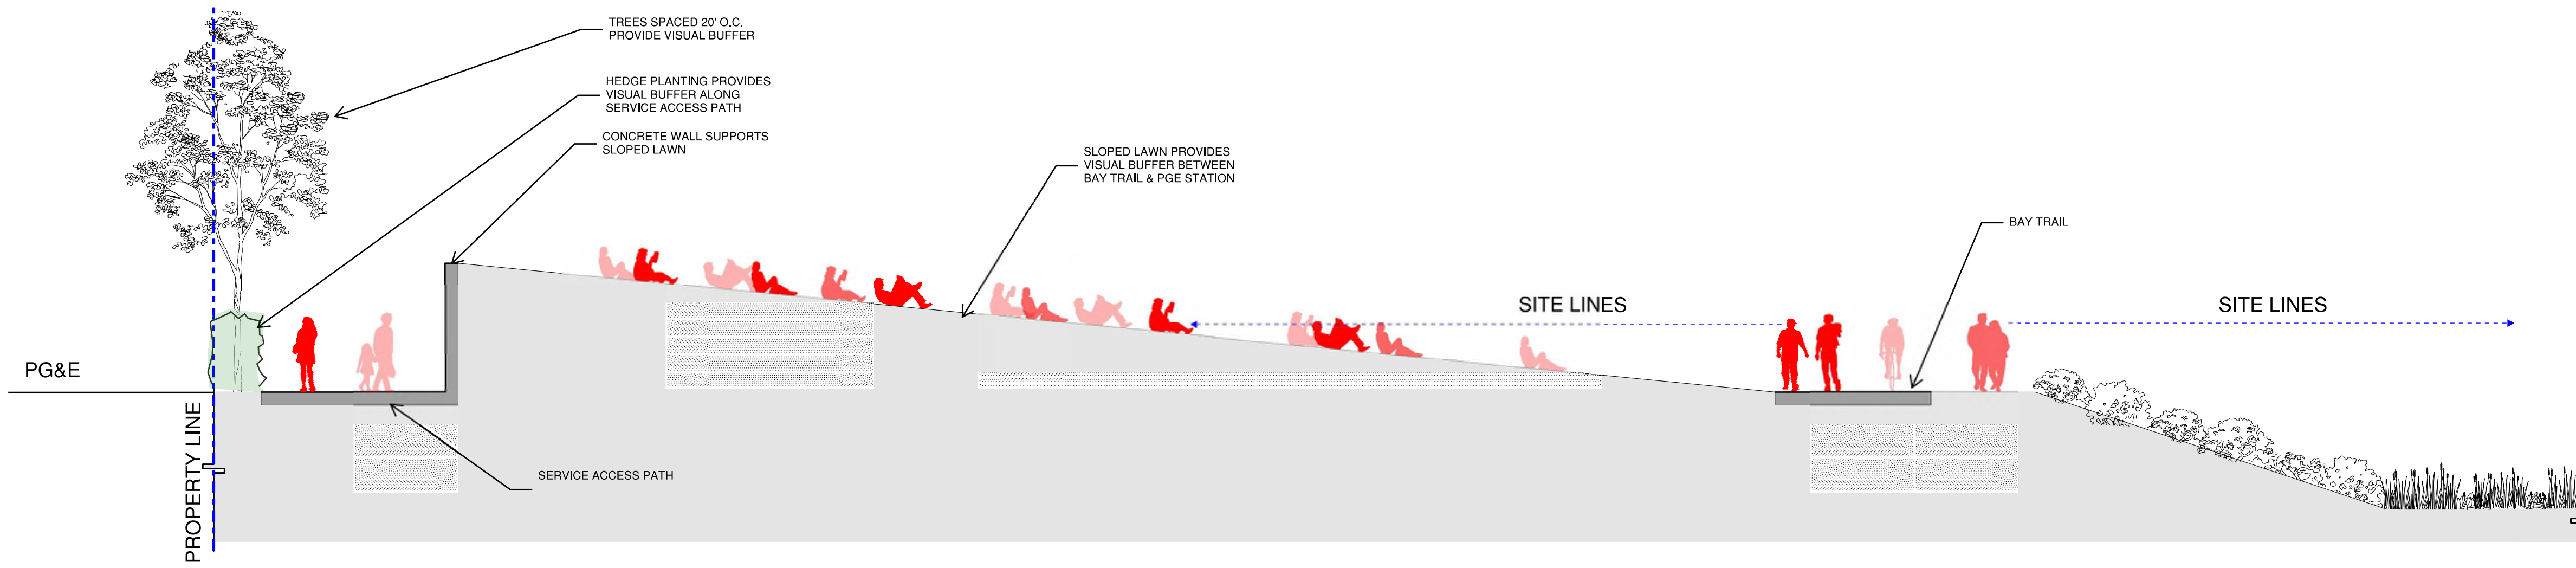


1 SLOPED LAWN
SCALE: 1/8" = 1'-0"

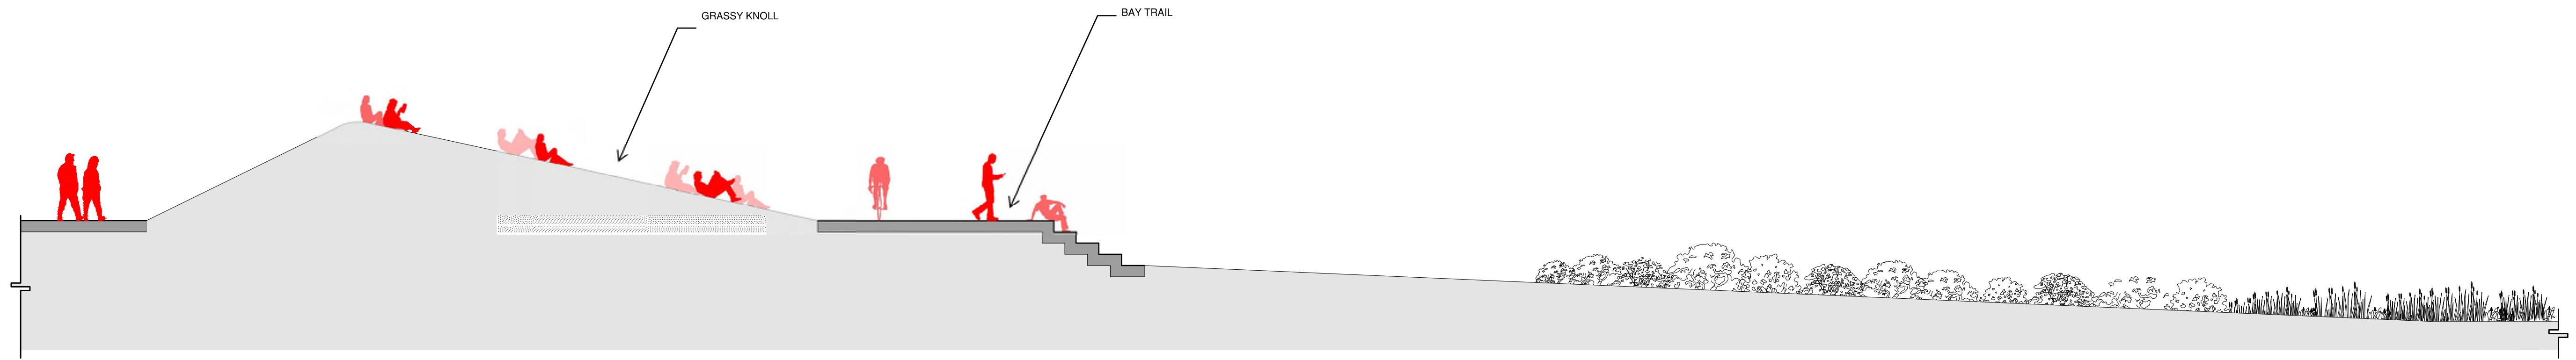


2 PLAZA KNOLL
SCALE: 1/8" = 1'-0"

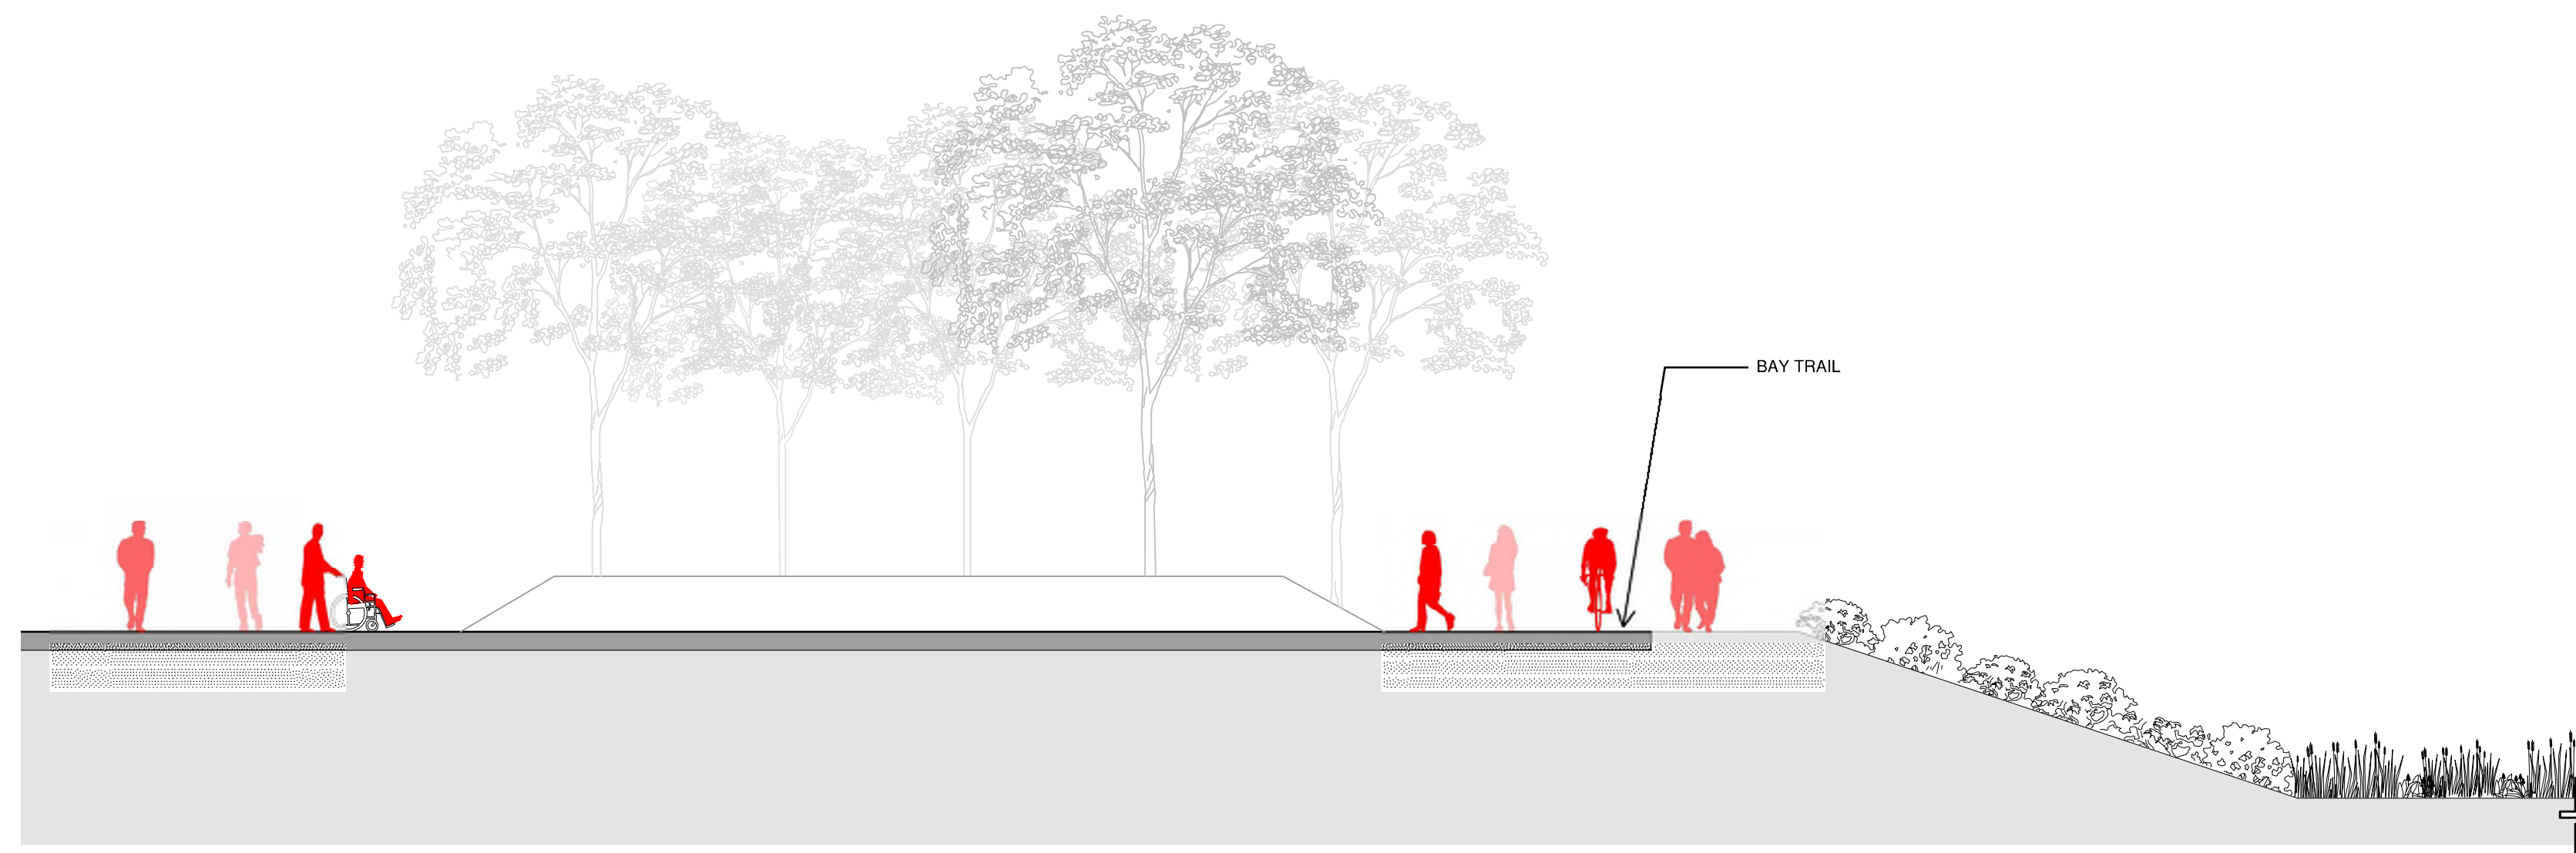


3 PLAZA
SCALE: 1/8" = 1'-0"

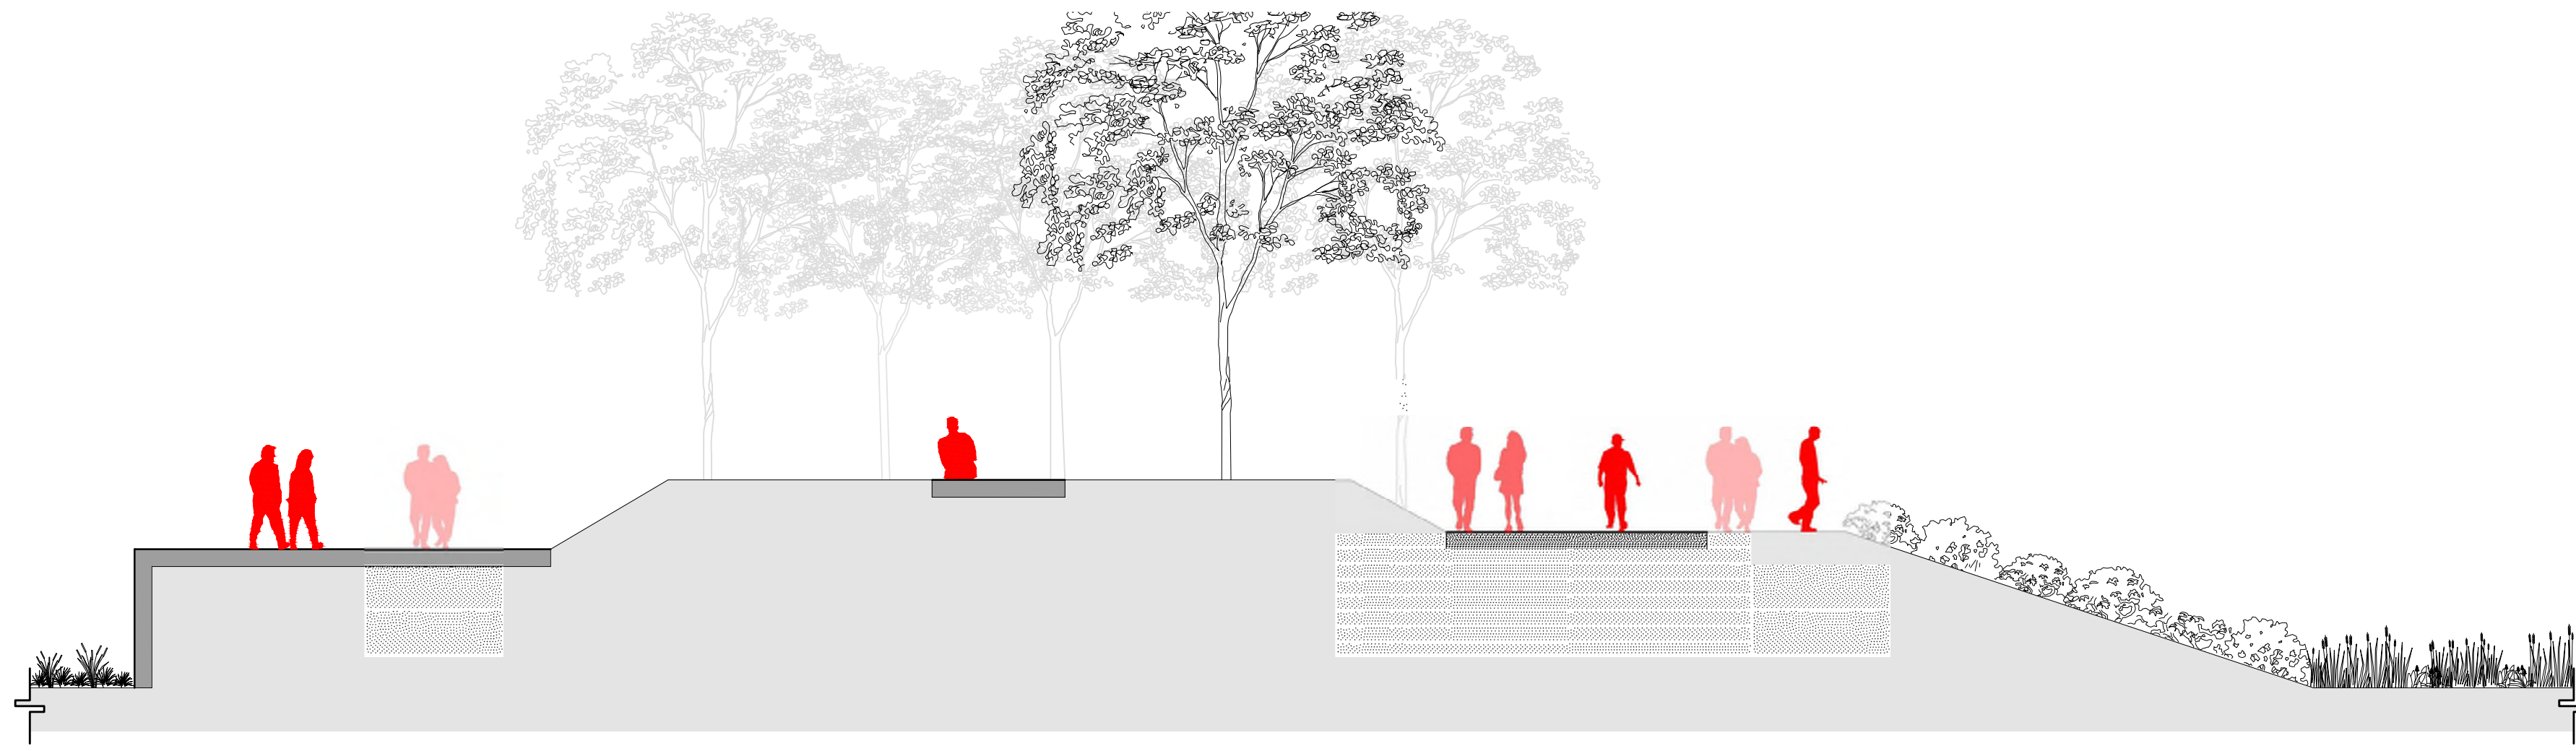


1 PROMENTORY
SCALE: 1/8" = 1'-0"

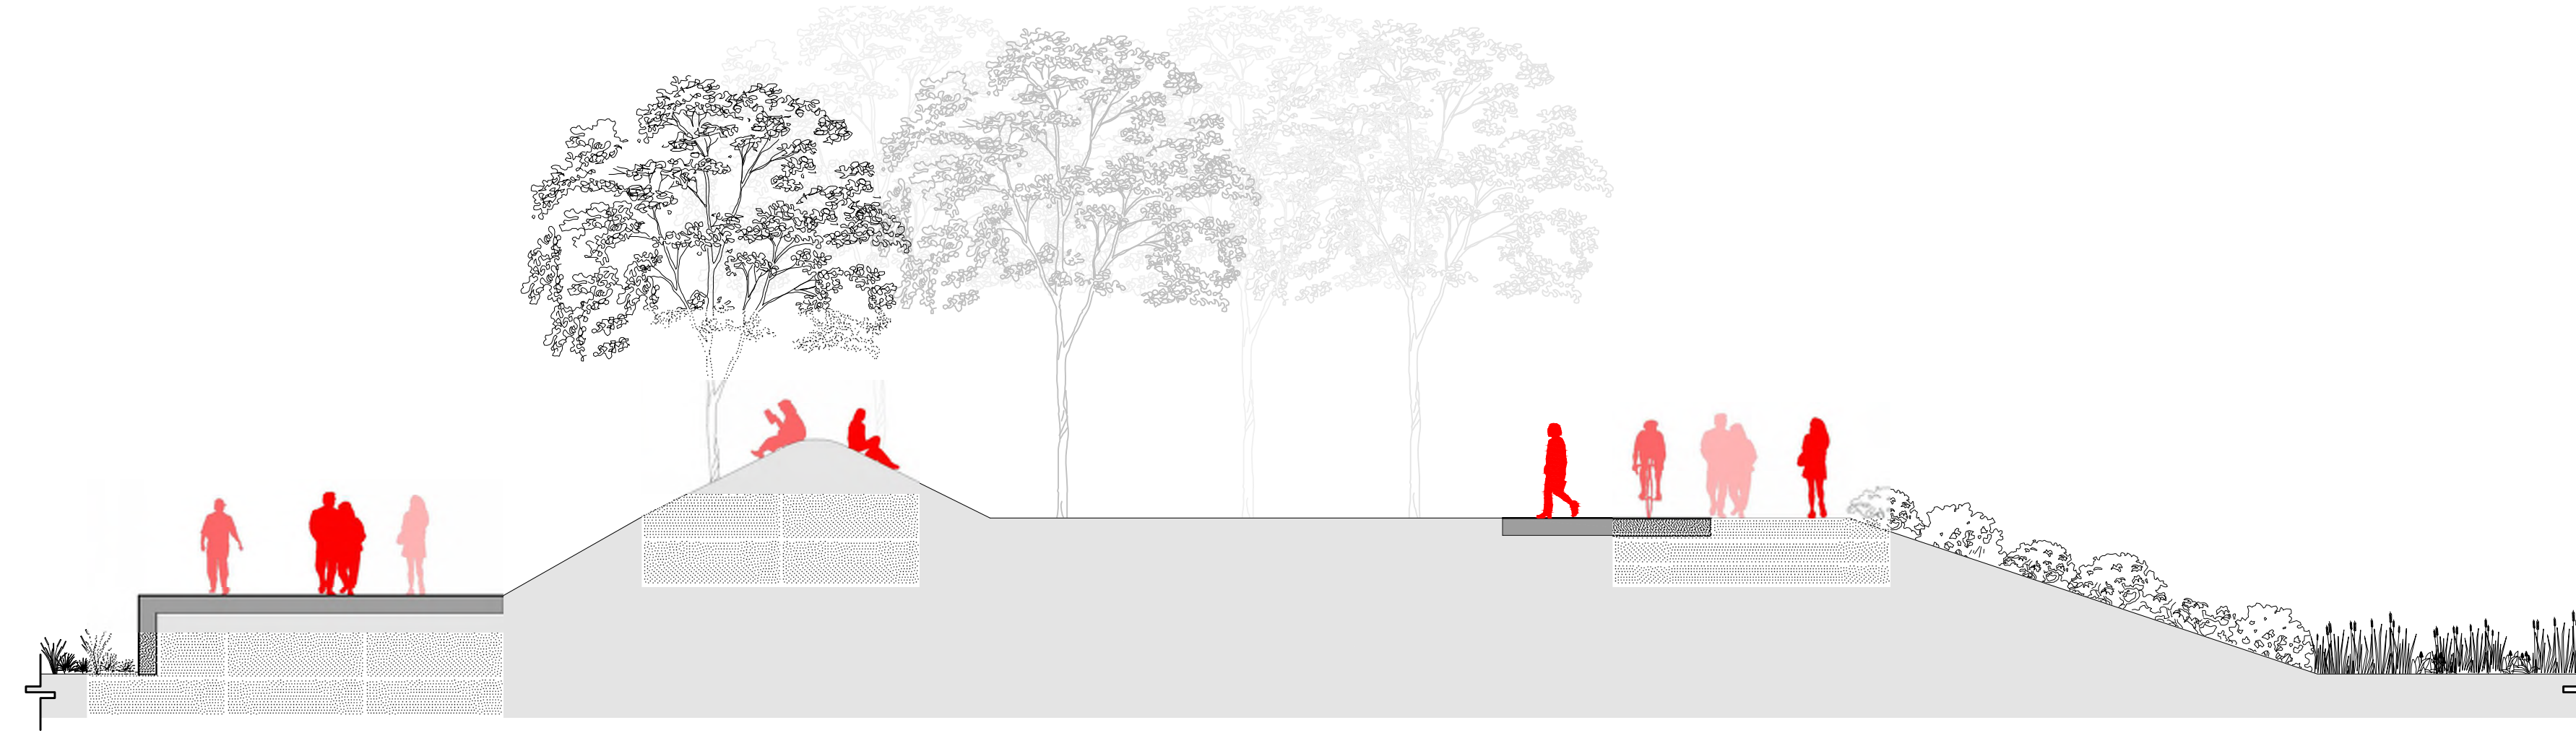


2 FITNESS MOUND
SCALE: 1/8" = 1'-0"

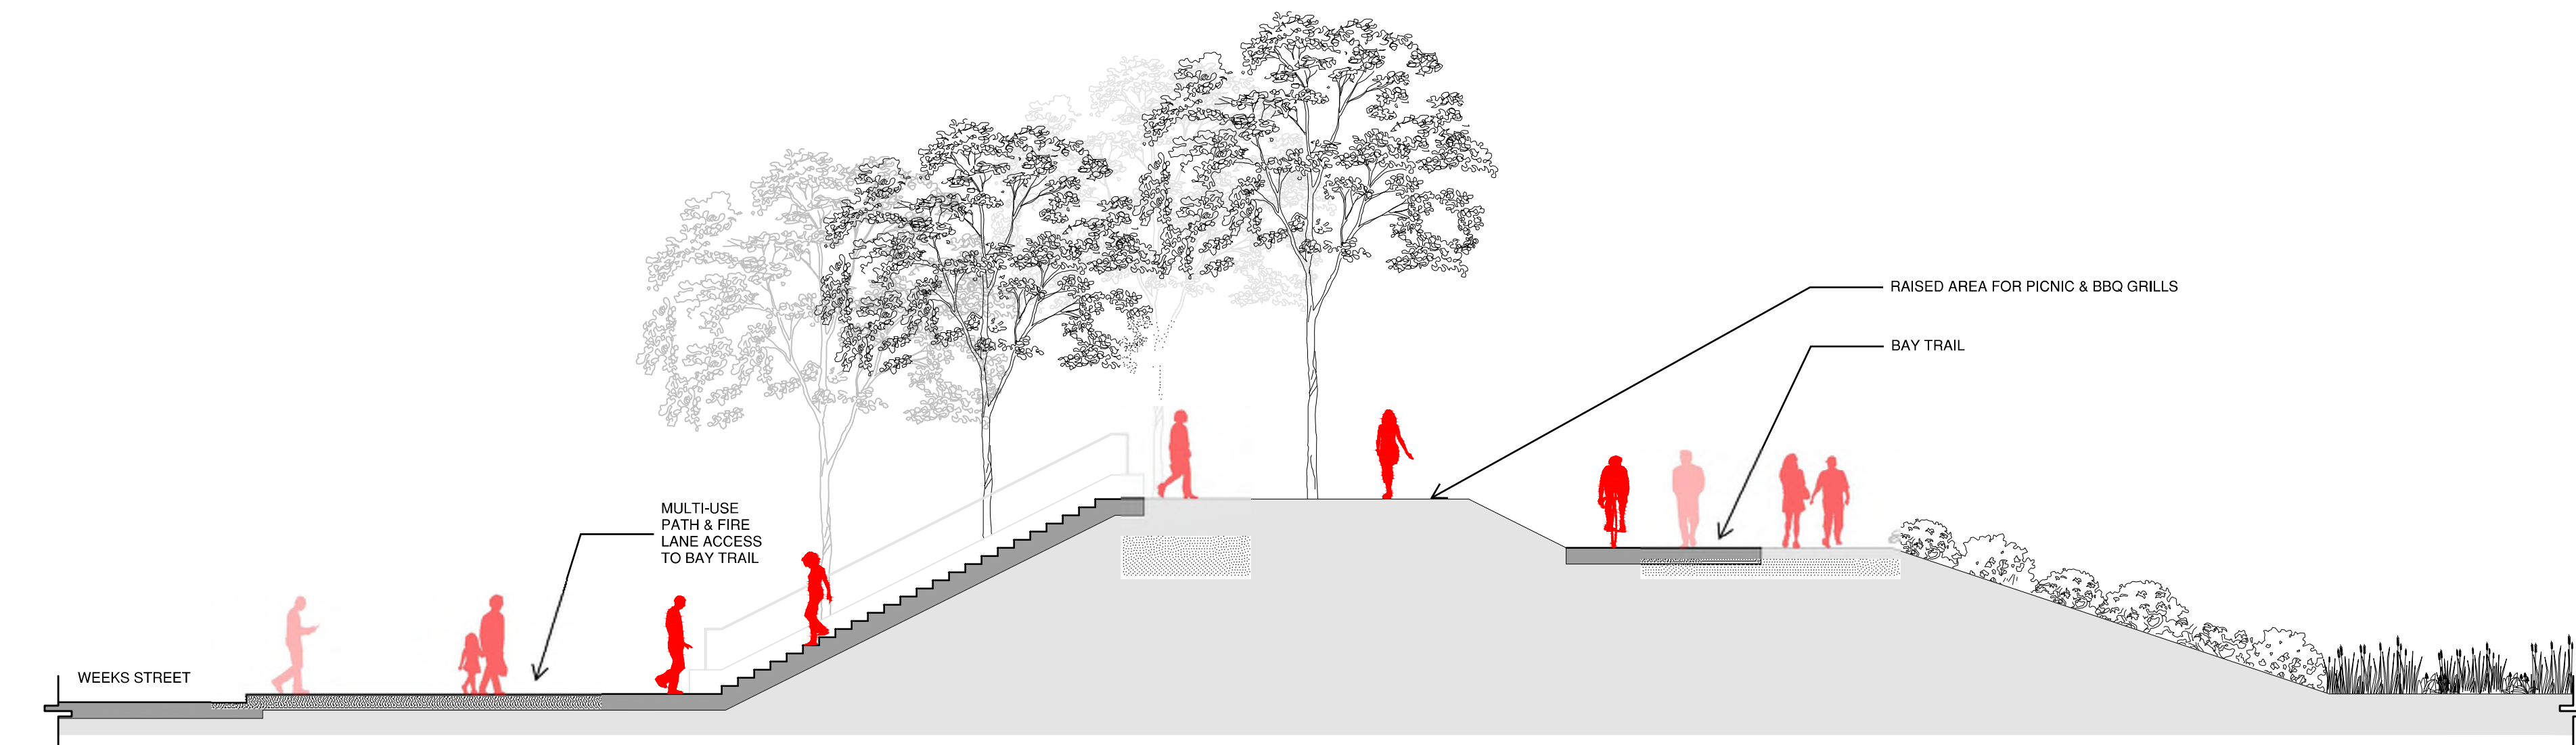


3 PICNIC & GRILLS AREA
SCALE: 1/8" = 1'-0"

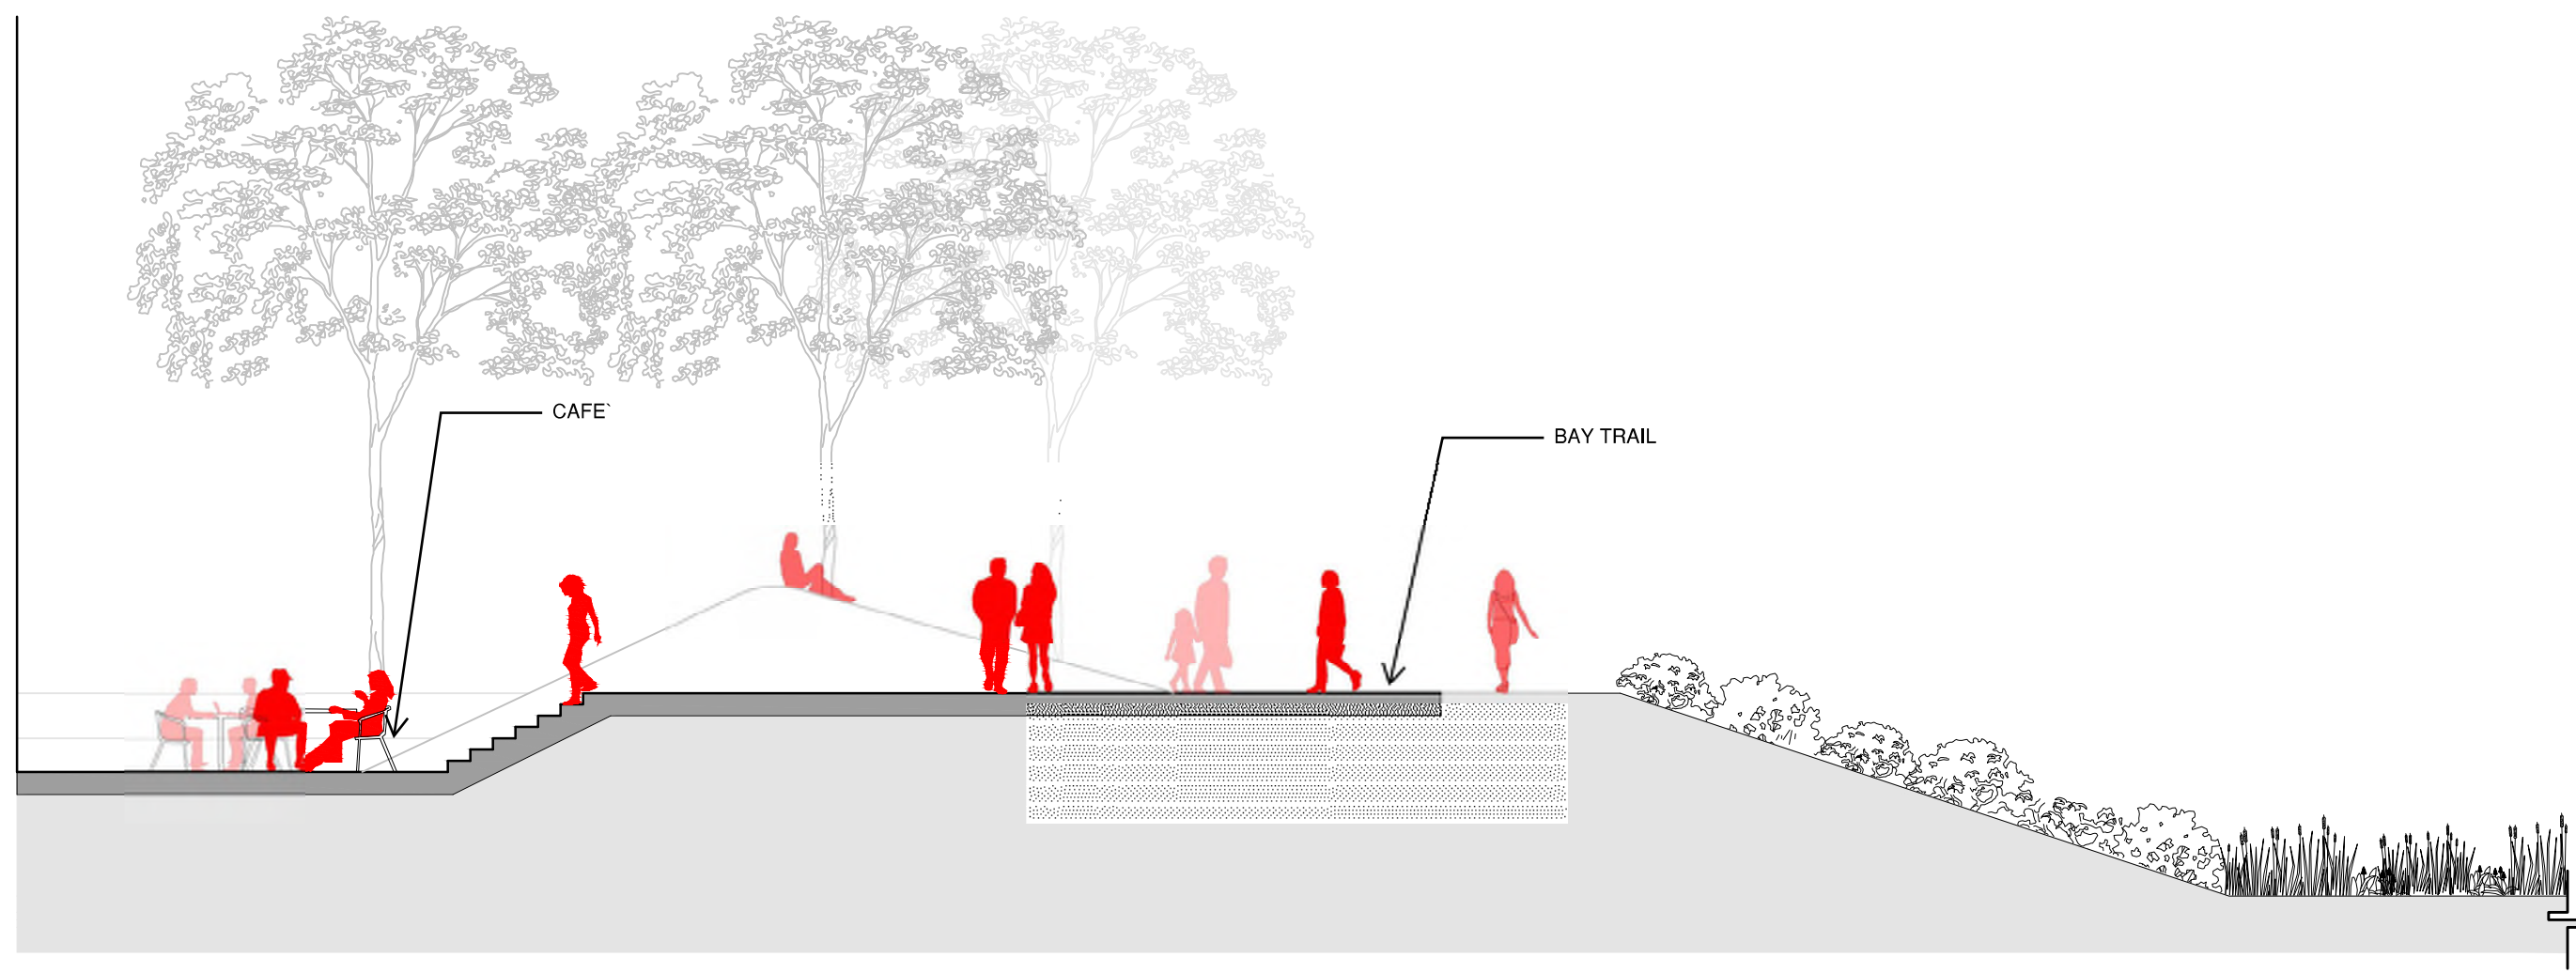


1 MARKET CAFE TERRACE
SCALE: 1/8" = 1'-0"

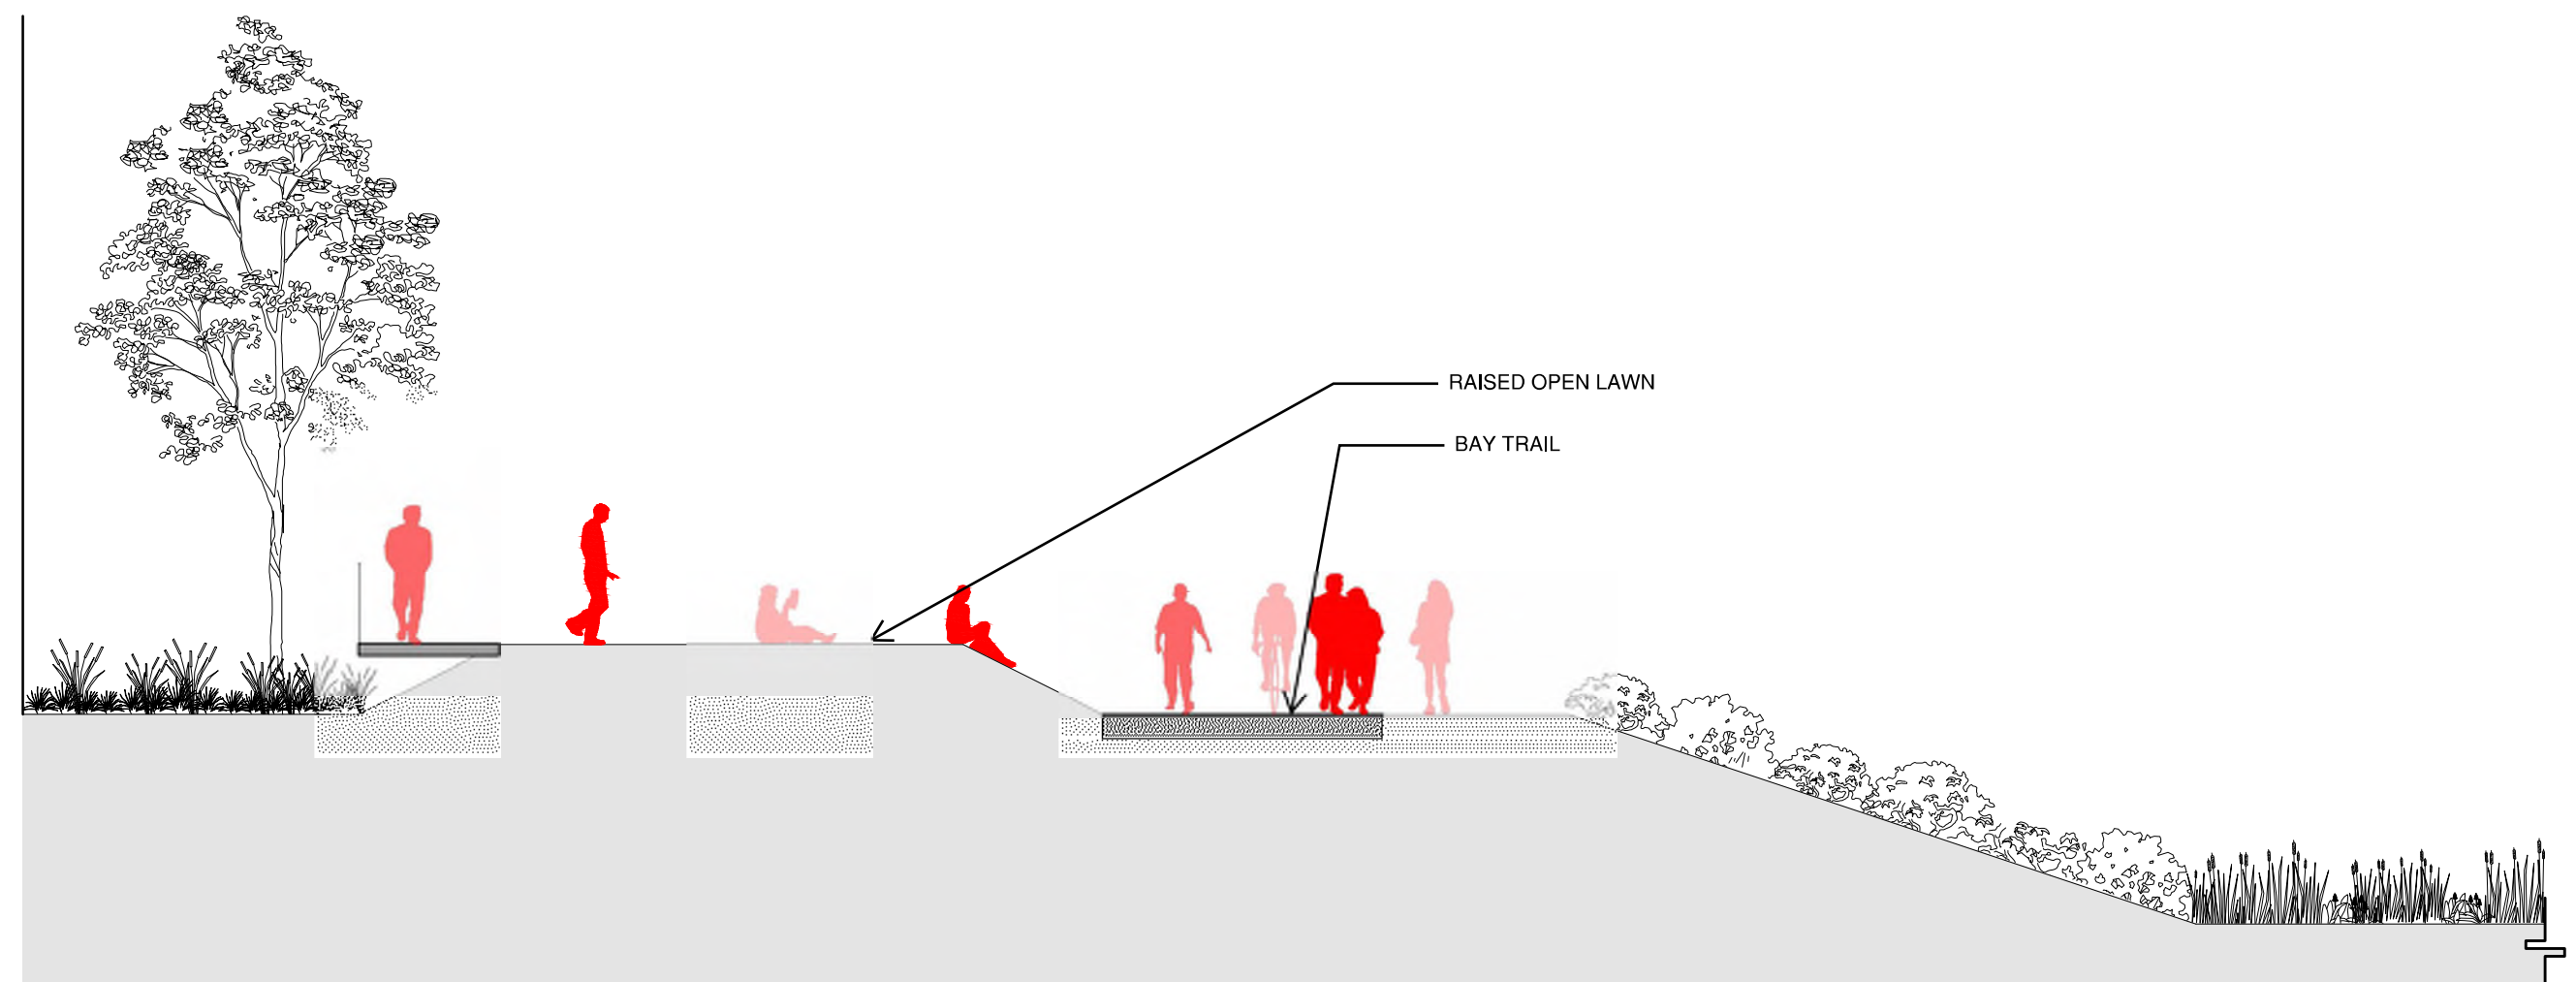


2 OPEN LAWN
SCALE: 1/8" = 1'-0"

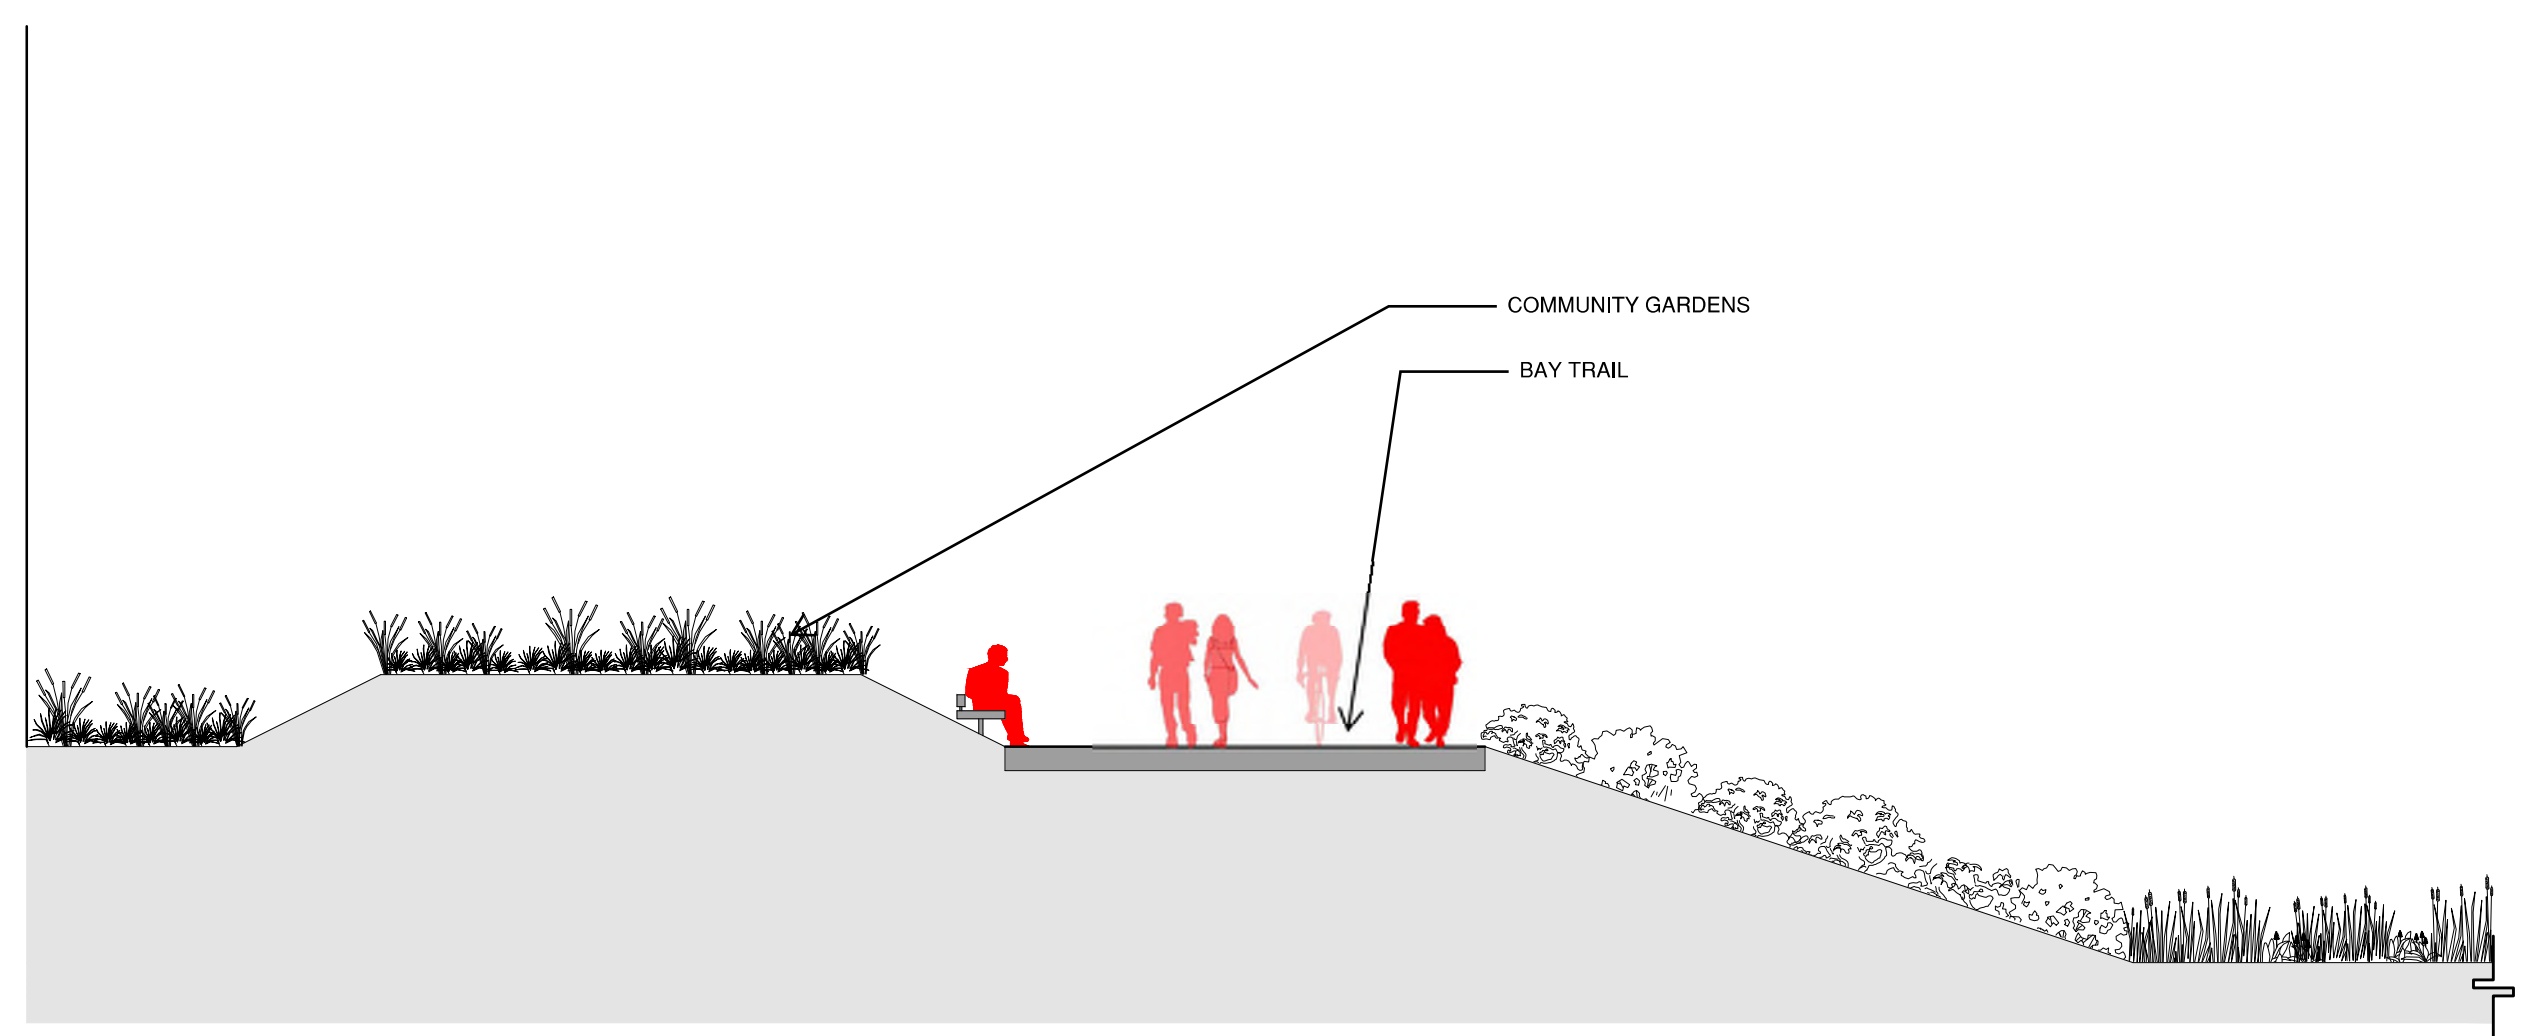

3 MEADOW
SCALE: 1/8" = 1'-0"

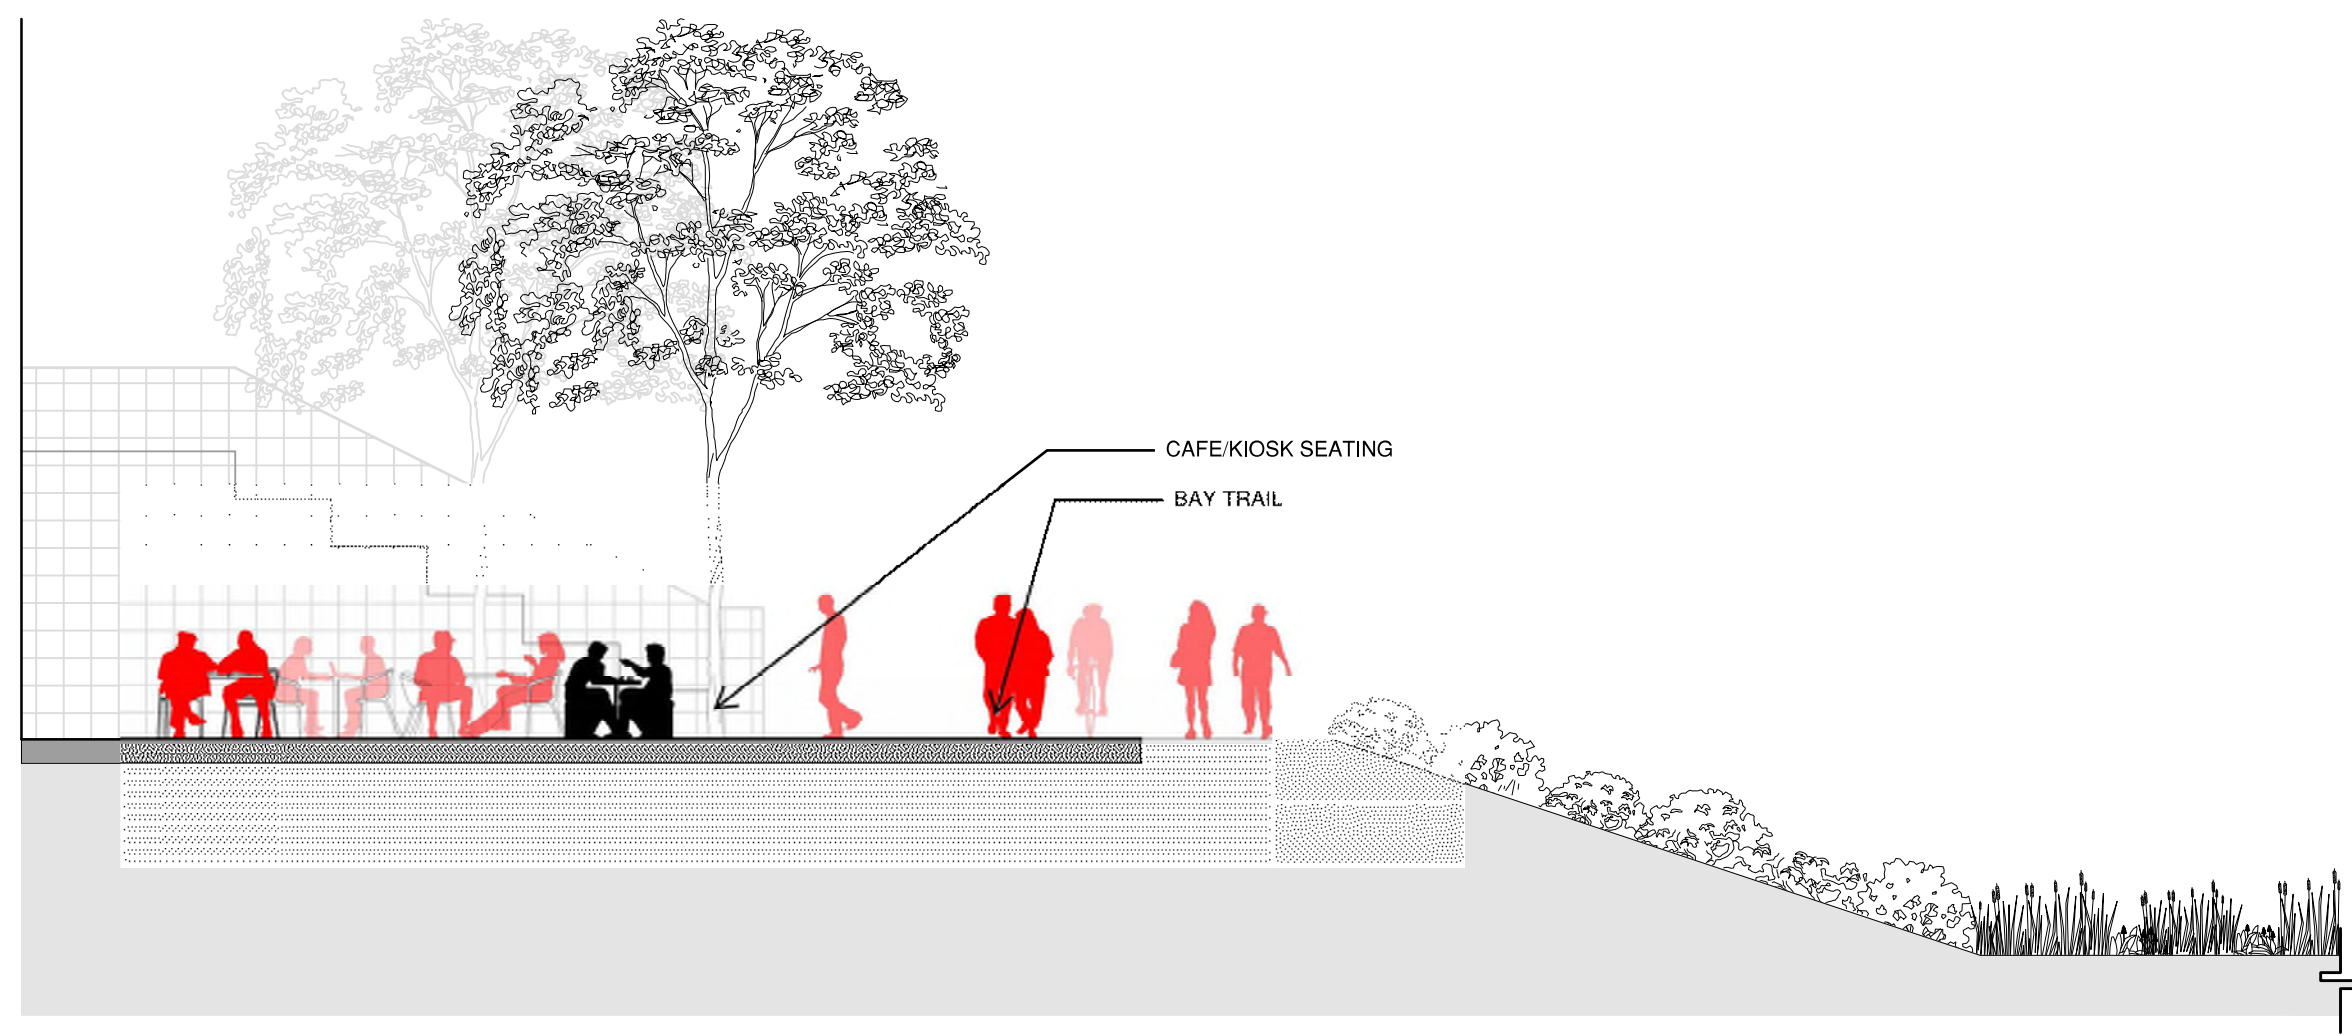

1 KIOSKS
SCALE: 1/8" = 1'-0"

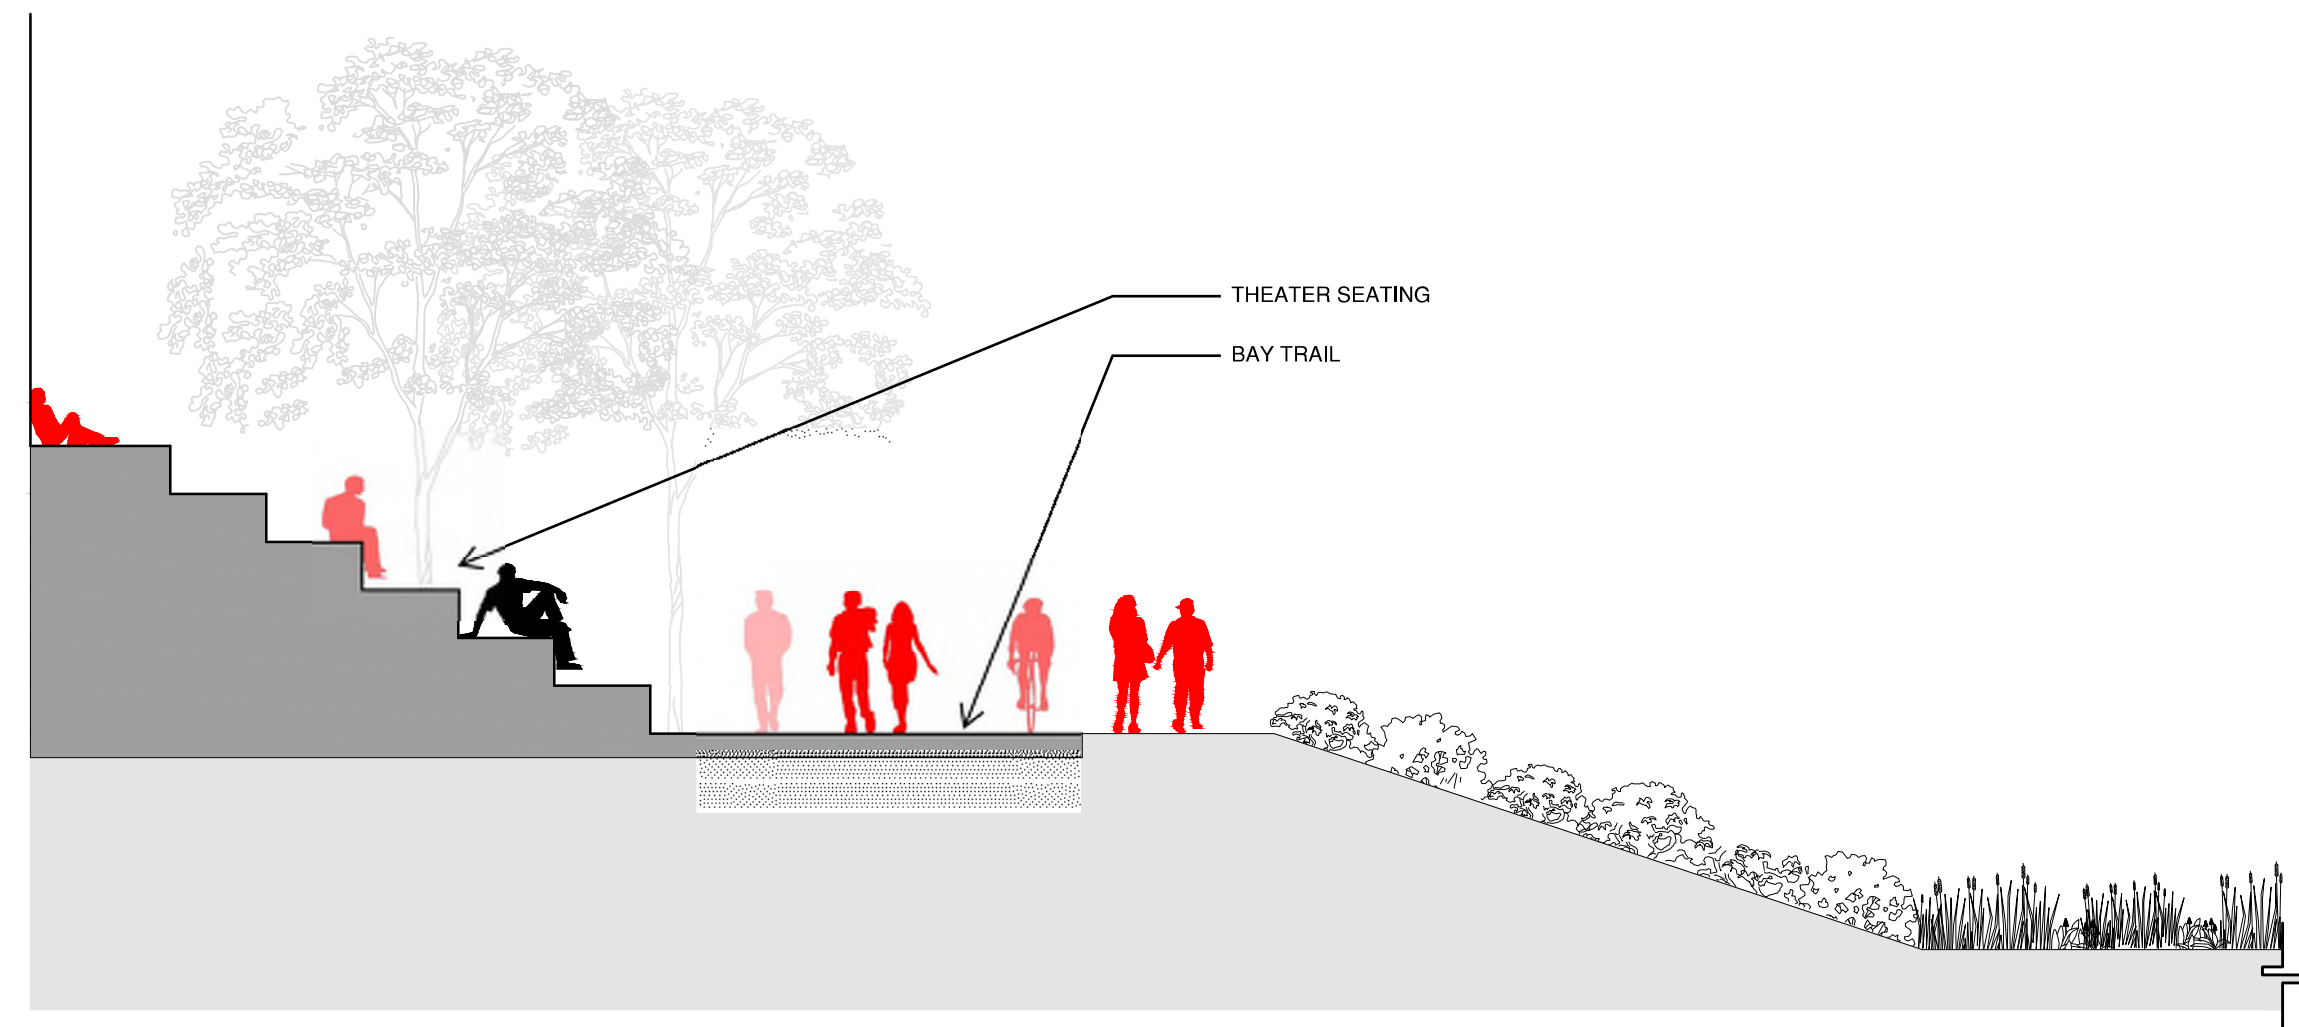

2 THEATER STEPS
SCALE: 1/8" = 1'-0"