


KELLY ENGINEERING GROUP, INC.  
Zero Campanelli Drive-Braintree-MA 02184 Phone 781 843 4333

Attachment A  
Existing Conditions

---

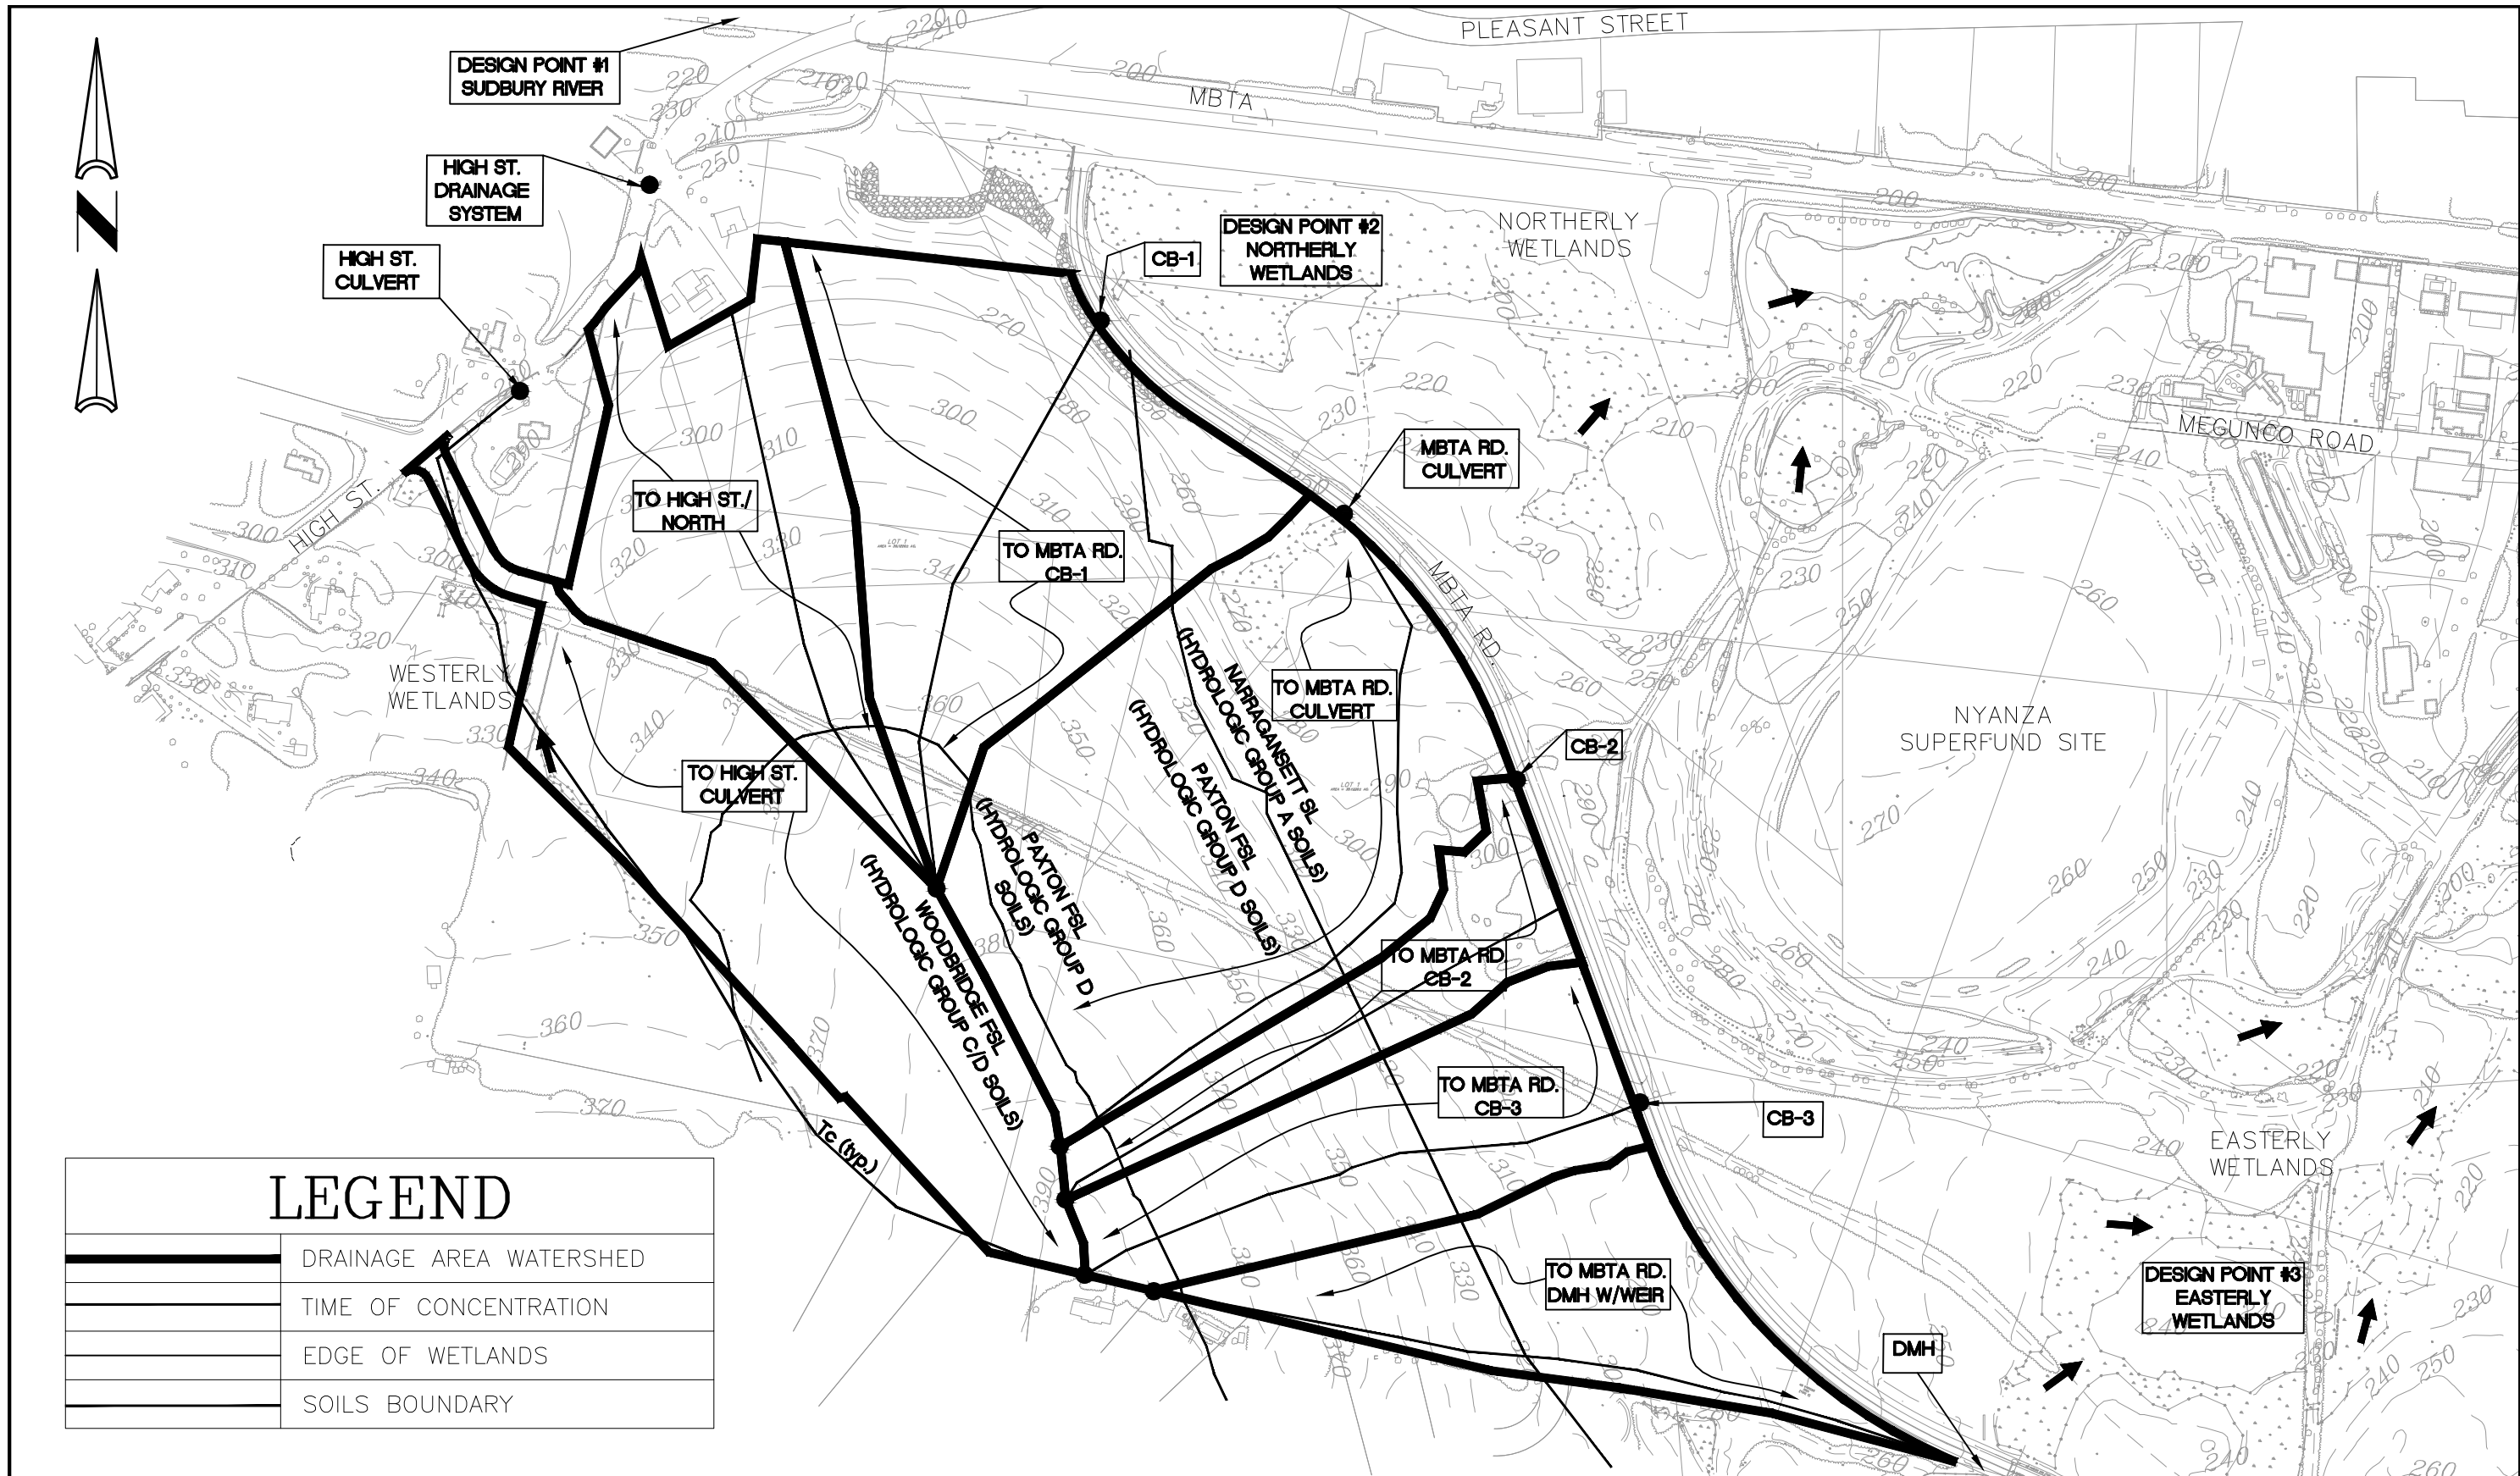


LEGEND	
	DRAINAGE AREA WATERSHED
	TIME OF CONCENTRATION
	EDGE OF WETLANDS
	SOILS BOUNDARY

**CAMPANELLI COMPANIES**  
**ASHLAND**  
**ASHLAND, MA**

SCALE: 1" = 300'  
 DATE: 09/28/15  
 2015-042-EXDR00

**EXISTING  
 DRAINAGE  
 EXHIBIT**

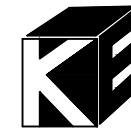


**KELLY ENGINEERING GROUP, INC.**  
 CIVIL ENGINEERING CONSULTANTS  
 0 CAMPANELLI DRIVE · BRAINTREE MA · 02184  
 PHONE: 781 843 4333 FAX: 781 843 0028

KELLY ENGINEERING GROUP, INC.  
Zero Campanelli Drive-Braintree-MA 02184 Phone 781 843 4333

Attachment B  
Proposed Conditions


---

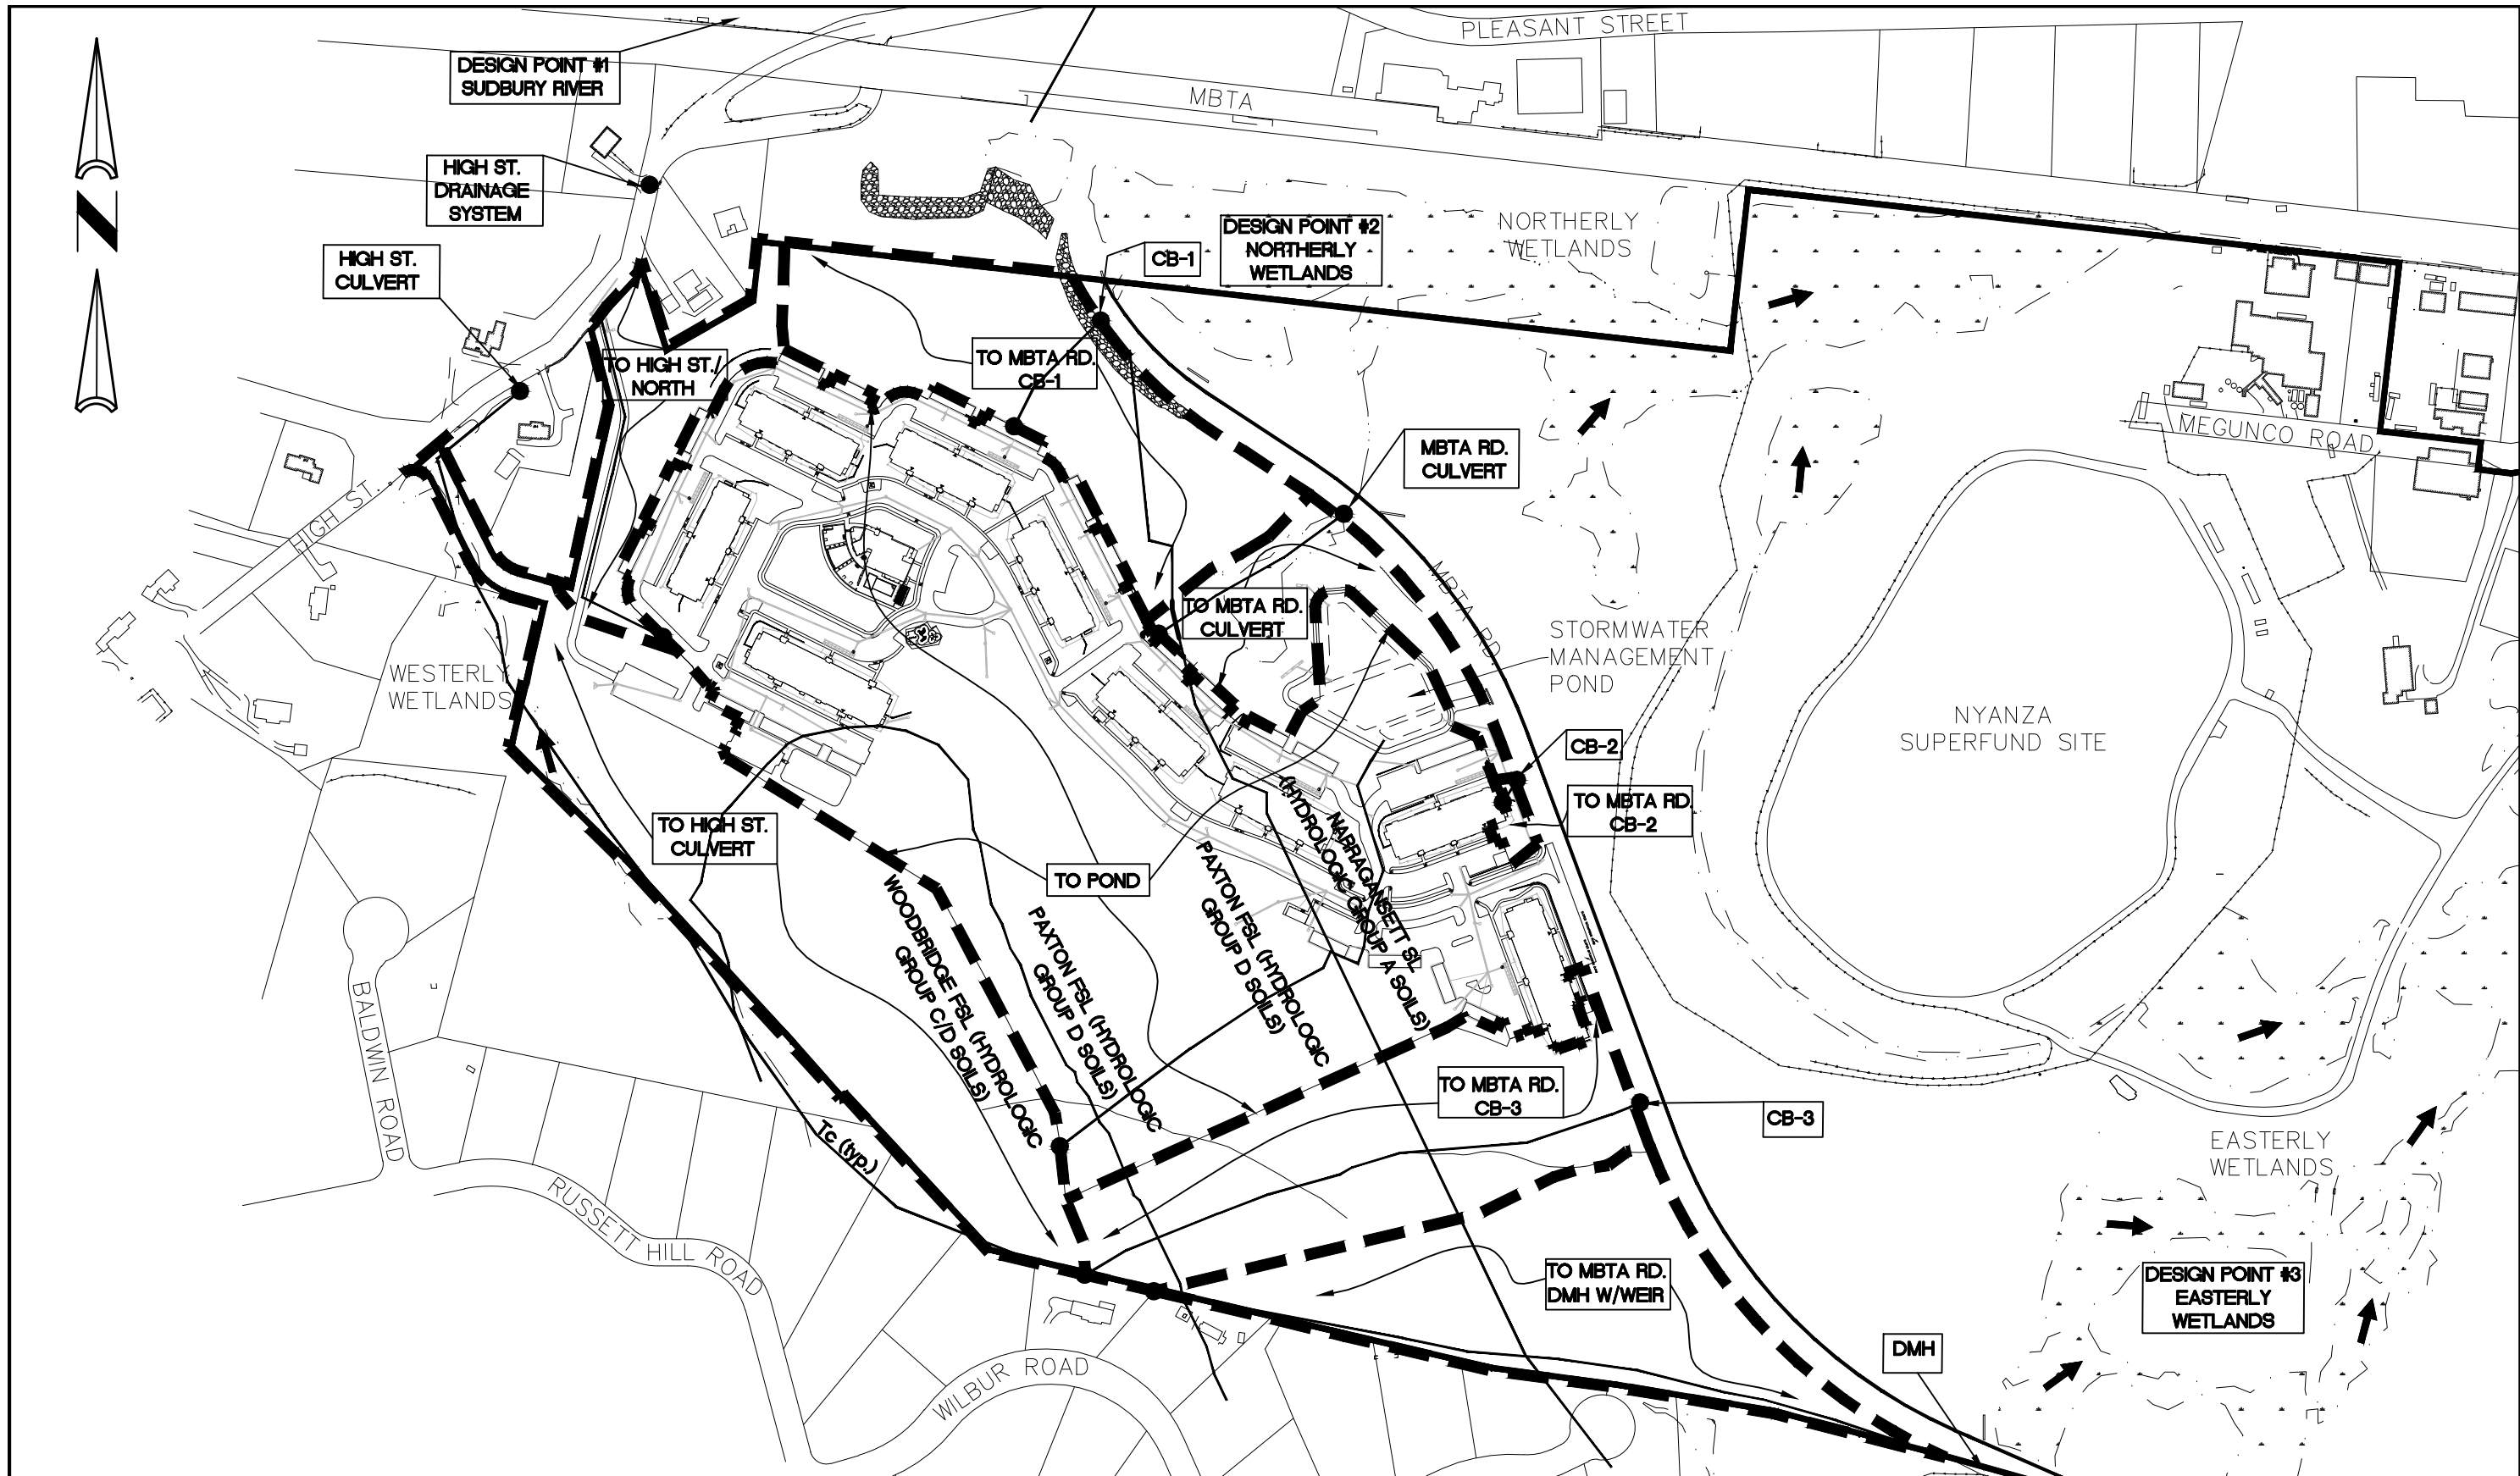

**ASHLAND RAIL  
TRANSIT APARTMENTS  
ASHLAND, MA**

SCALE: 1" = 300'  
DATE: 09/28/15  
2015-042-PRDR00

**PROPOSED  
DRAINAGE  
EXHIBIT**

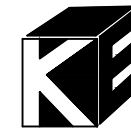

**KELLY ENGINEERING GROUP, INC.**  
CIVIL ENGINEERING CONSULTANTS  
0 CAMPANELLI DRIVE · BRAINTREE MA · 02184  
PHONE: 781 843 4333 FAX: 781 843 0028