

70%  
open spaces




**sula** heights

Computer generated image.  
Artist's impression, Image not to scale.

FD - Future Development Under Planning  
Reserved For Proposed Bldg.

**premium**  
3 bhk

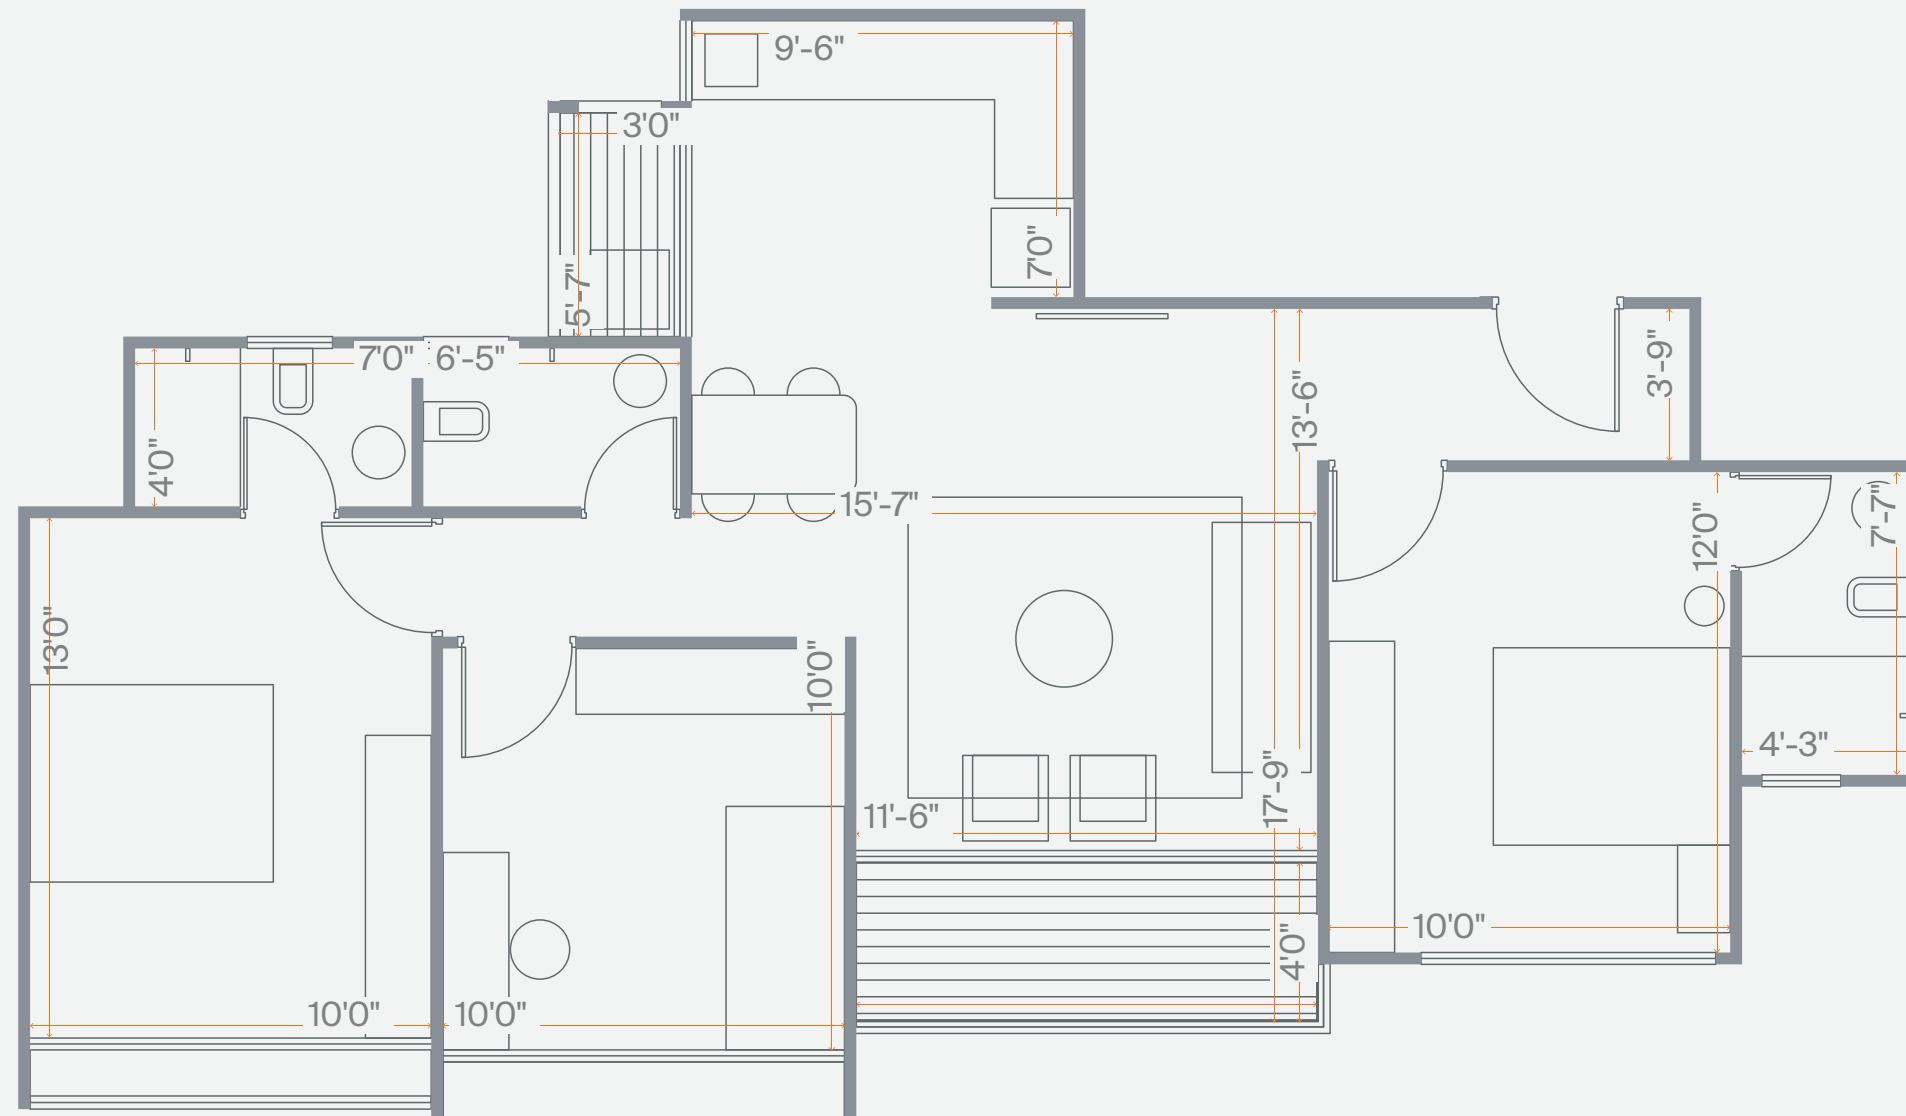

# 1175 XL

PRODUCT CODE - 1175 XL


Usable Area = Carpet Area + Dry Balcony + Open Balcony

$$835 \text{ Sq.ft (77.53 Sq.mt)} = 773 \text{ Sq.ft (71.79 Sq.mt)} + 17 \text{ Sq.ft (1.54 Sq.mt)} + 45 \text{ Sq.ft (4.20 Sq.mt)}$$

\* Includes Carpet area as per RERA & permissible enclosed balcony if any.

# Tower C

1<sup>st</sup> - 6<sup>th</sup> & 8<sup>th</sup> - 10<sup>th</sup>  
Typical Floor Plan

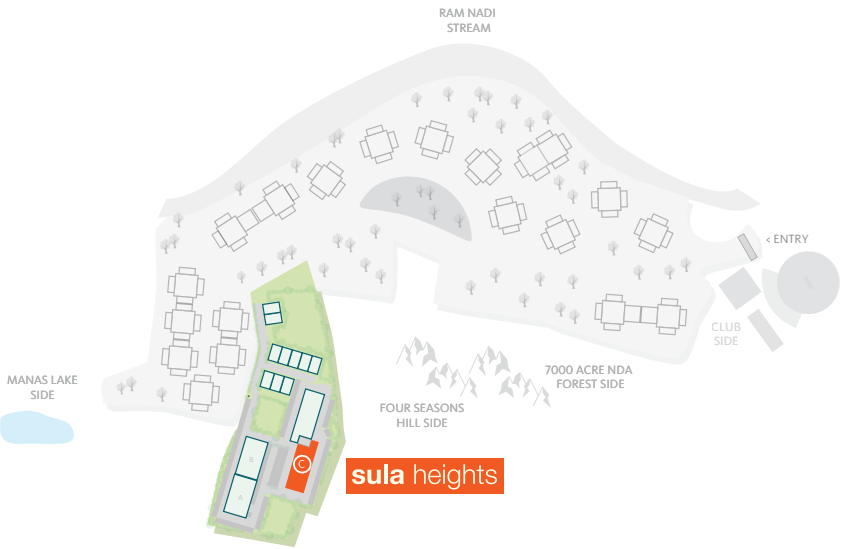

MANAS LAKE SIDE

