


**KEY**

- Long Stay
- Short Stay

- Stockton Town Centre Parking**
- 01 Thompson Street East Car Park
  - 02 Thompson Street West Car Park
  - 03 Hume Street Car Park
  - 04 Laing Street Car Park
  - 05 Bath Lane North Car Park
  - 08 Municipal Buildings Car Park
  - 09 Bishop Street Car Park
  - 10 Riverside Car Park
  - 11 West Row Car Park
  - 12 Prince Regent Street Car Park
  - 13 Bright Street Car Park
  - 14 Skinner Street North Car Park
  - 14 Skinner Street South Car Park
  - 16 Lodge Street Car Park
  - 18 Parliament Street Car Park
  - 19 Maritime Road Car Park
  - 20 Norton Road Parking
  - 21 Norton Road Parking
  - 22 King Street Parking
  - 23 Bath Place Parking
  - 24 Bath Lane Parking
  - 25 Yarm Lane Parking
  - 27 Park Terrace Parking
  - 28 Bridge Road Parking
  - 29 Prince Regent Street Parking
  - 30 Prince Regent Street Parking
  - 31 Prince Regent Street Parking
  - 32 The Square Parking
  - 33 Bishop Street On-Street Parking
  - 34 Bishop Street On-Street Car Park
  - 35 Bishop Street On-Street Parking
  - 36 Church Road Parking
  - 37 Church Road Parking
  - 38 Maxwells Corner Parking
  - 39 High Street Parking (Post Office)
  - 40 High Street Car Park
  - 41 High Street Shambles Car Park
  - 42 Wellington Square Car Park
  - 43 Castlegate Car Park

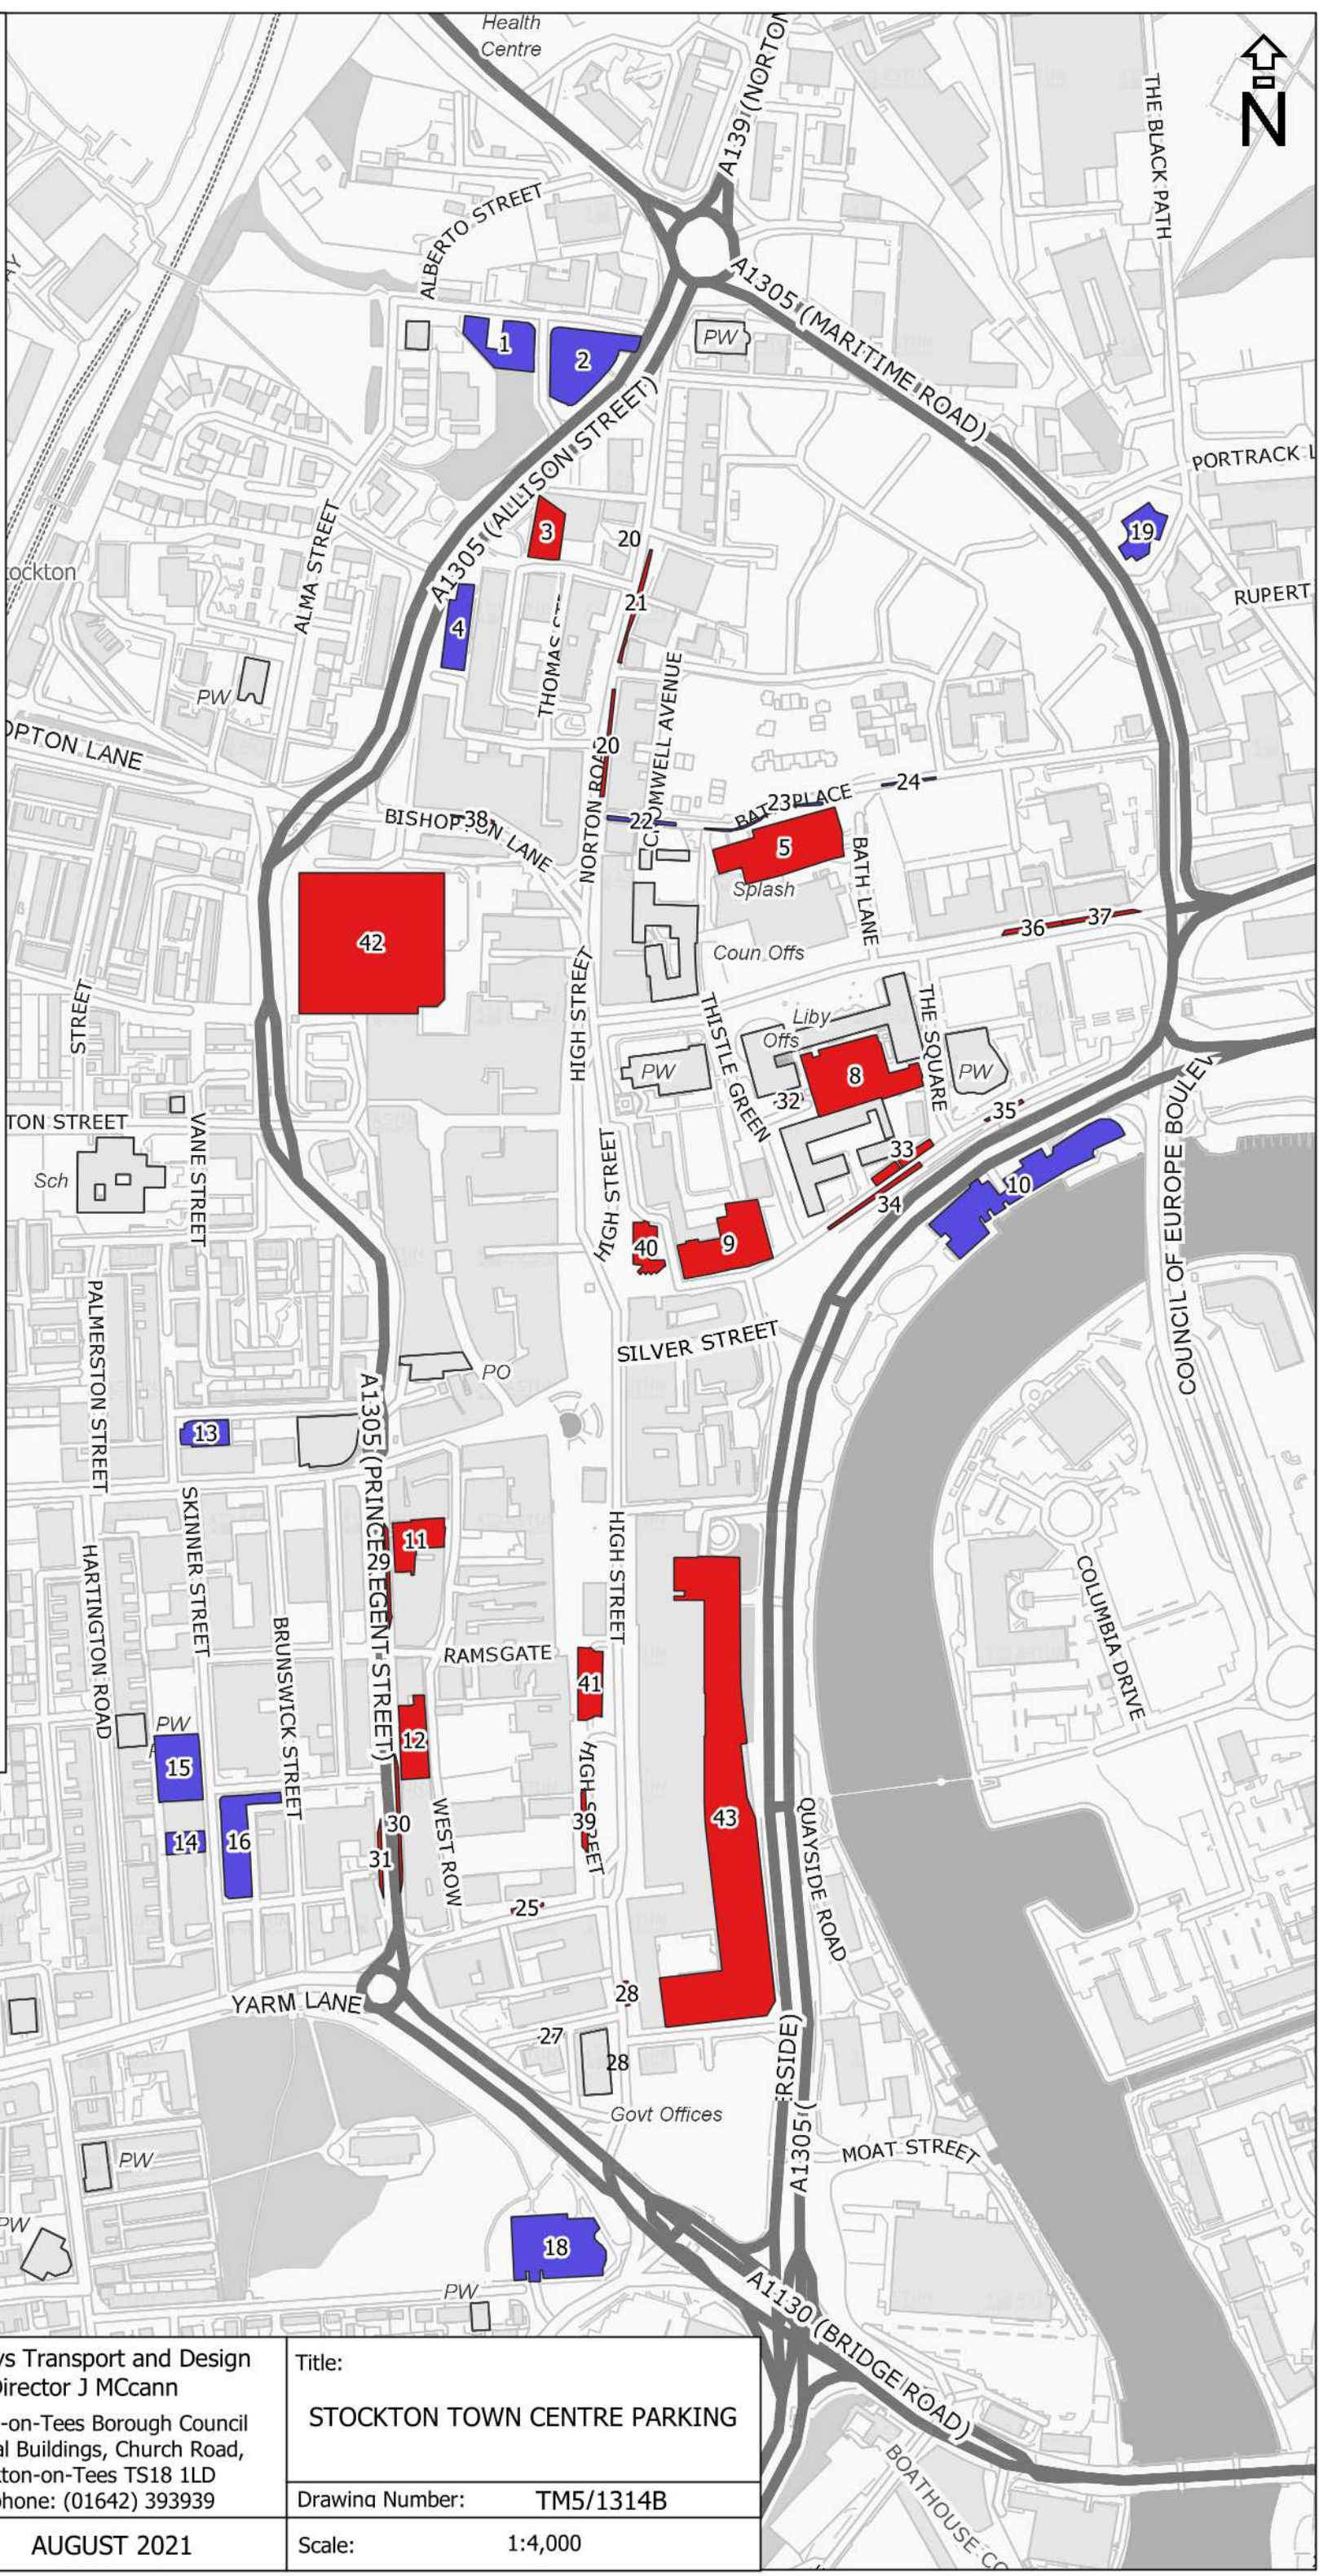

Highways Transport and Design  
Director J McCann

Stockton-on-Tees Borough Council  
Municipal Buildings, Church Road,  
Stockton-on-Tees TS18 1LD  
Telephone: (01642) 393939

Title:  
**STOCKTON TOWN CENTRE PARKING**

Drawing Number: **TM5/1314B**