


ELEVATION



PLAN

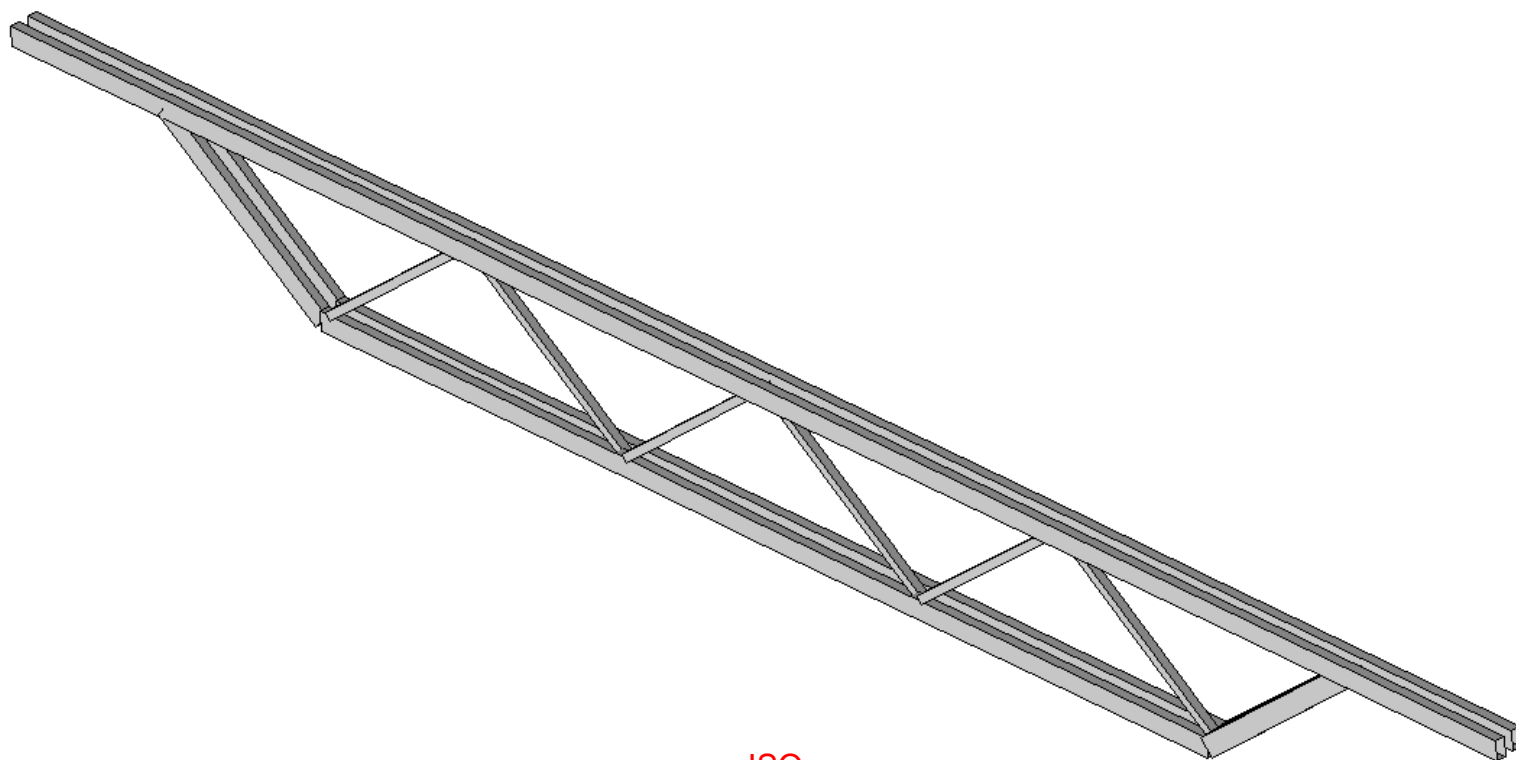

ISO