


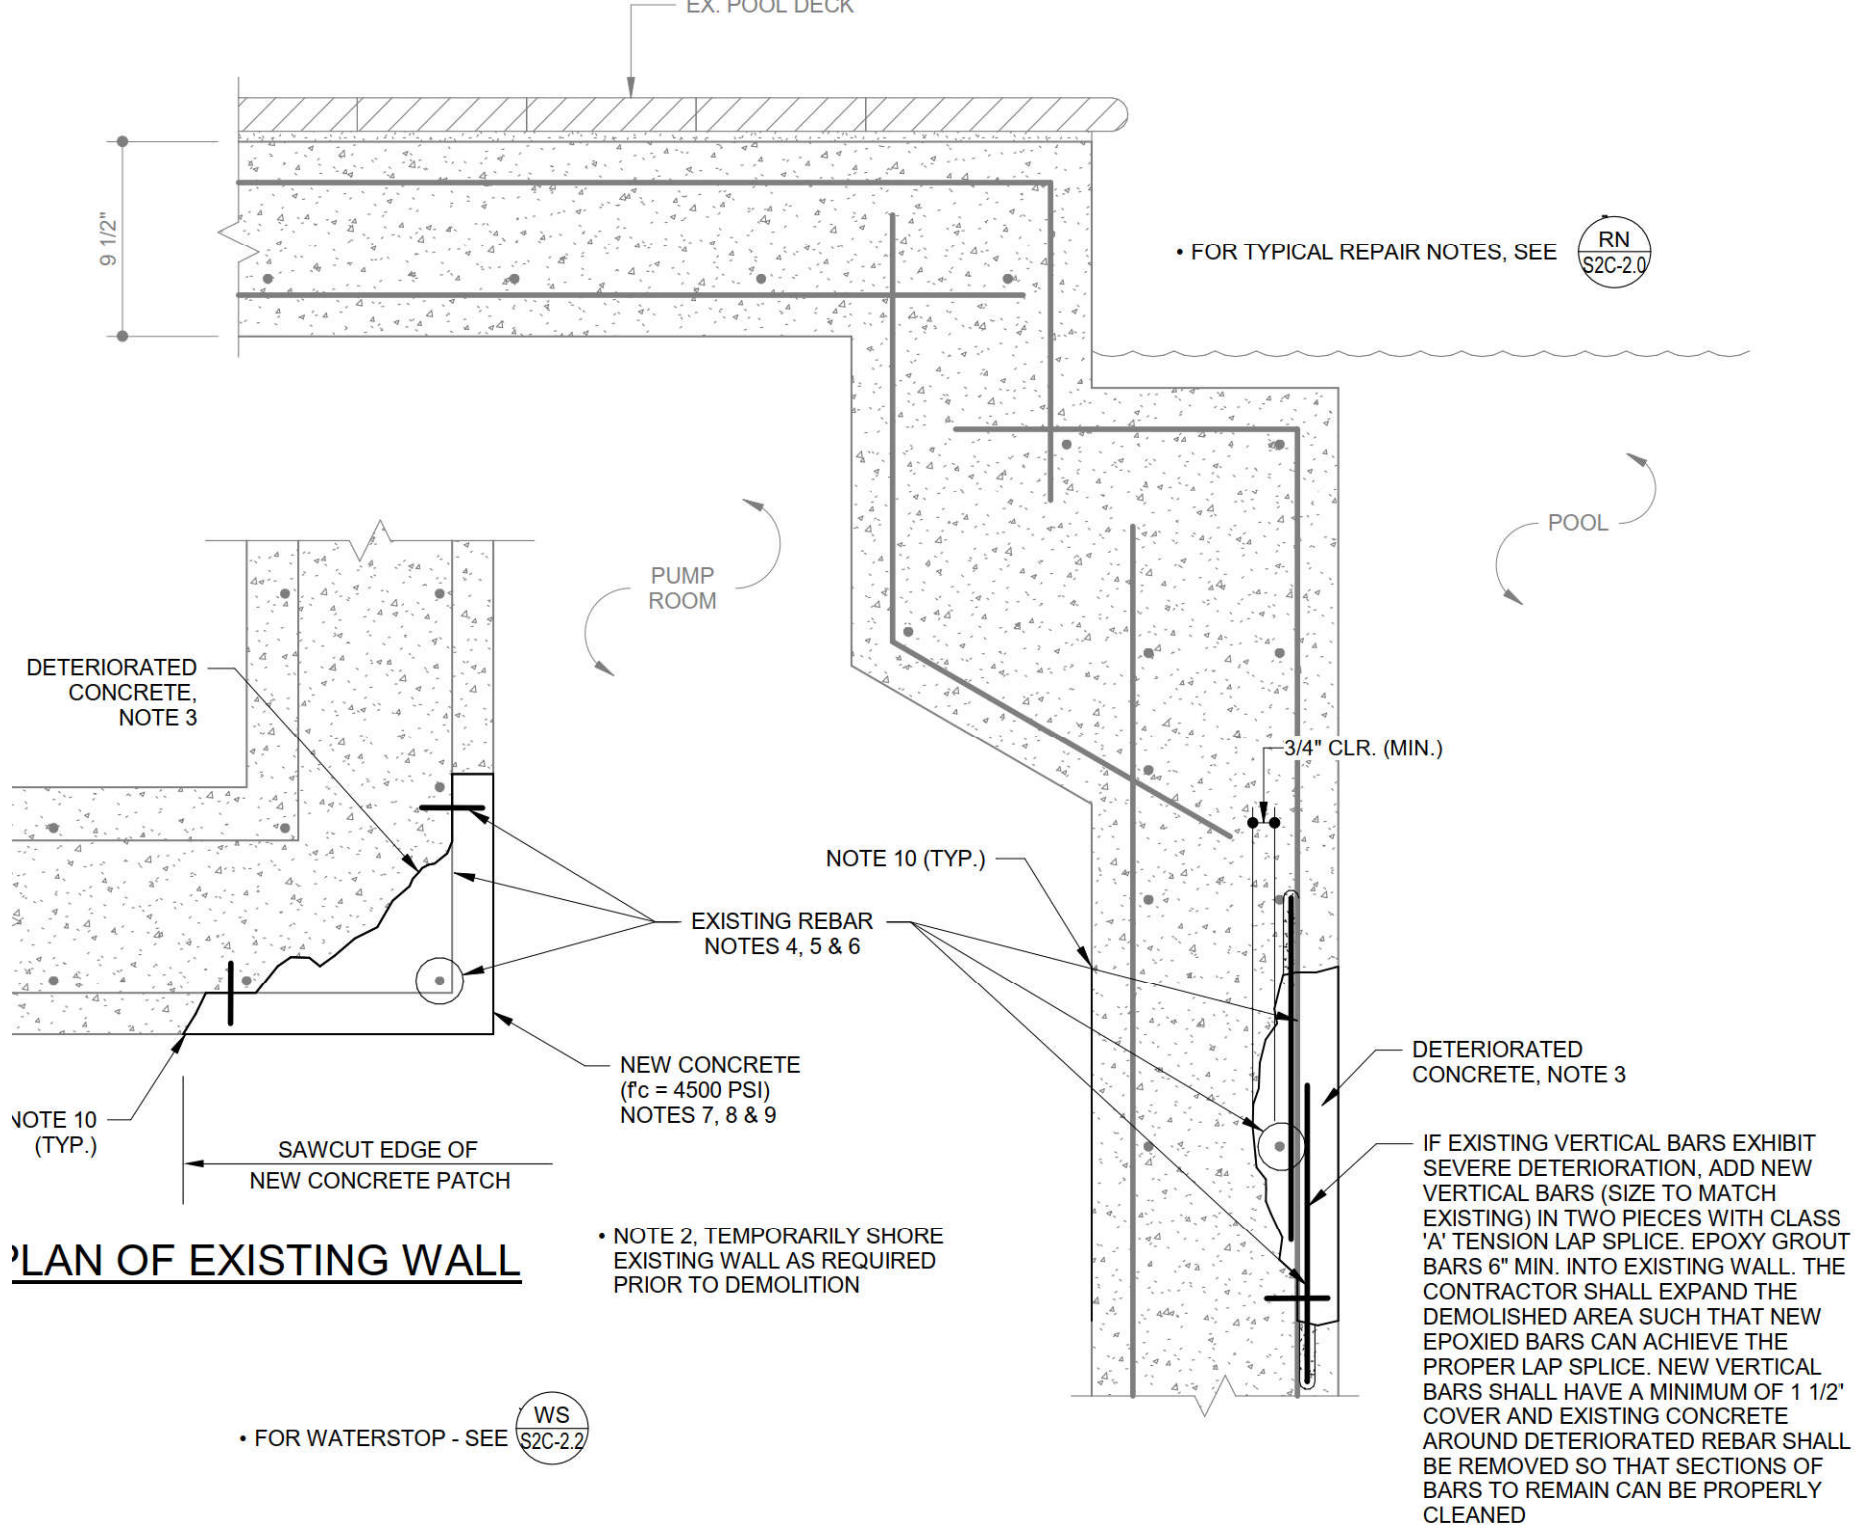

PLAN OF EXISTING WALL