


140

140

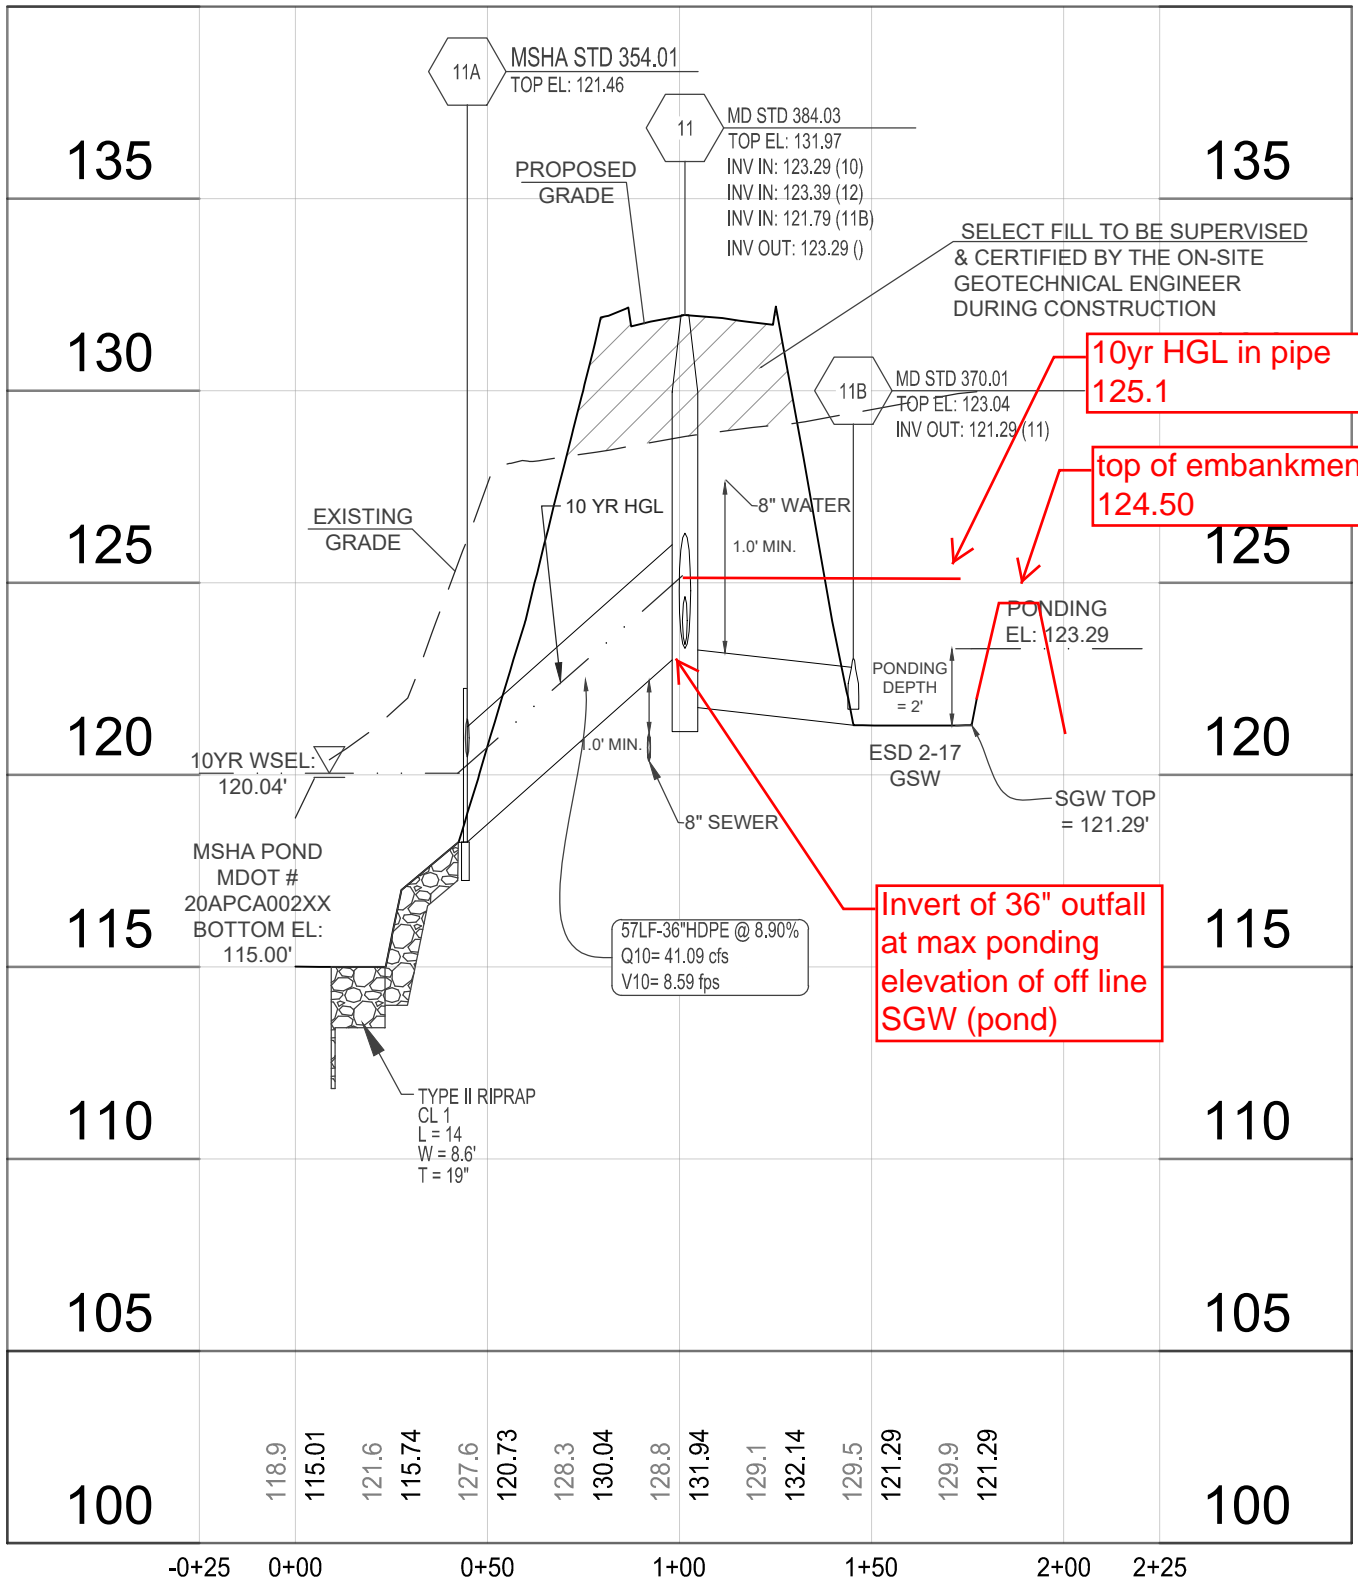

10yr HGL in pipe
125.1

top of embankment
124.50

Invert of 36" outfall
at max ponding
elevation of off line
SGW (pond)

11B-11A

STORMDRAIN PROFILE
SCALE: 1" = 50' HORZ.
1" = 5' VERT.