




A DETAIL
SCALE 3" = 1'-0"

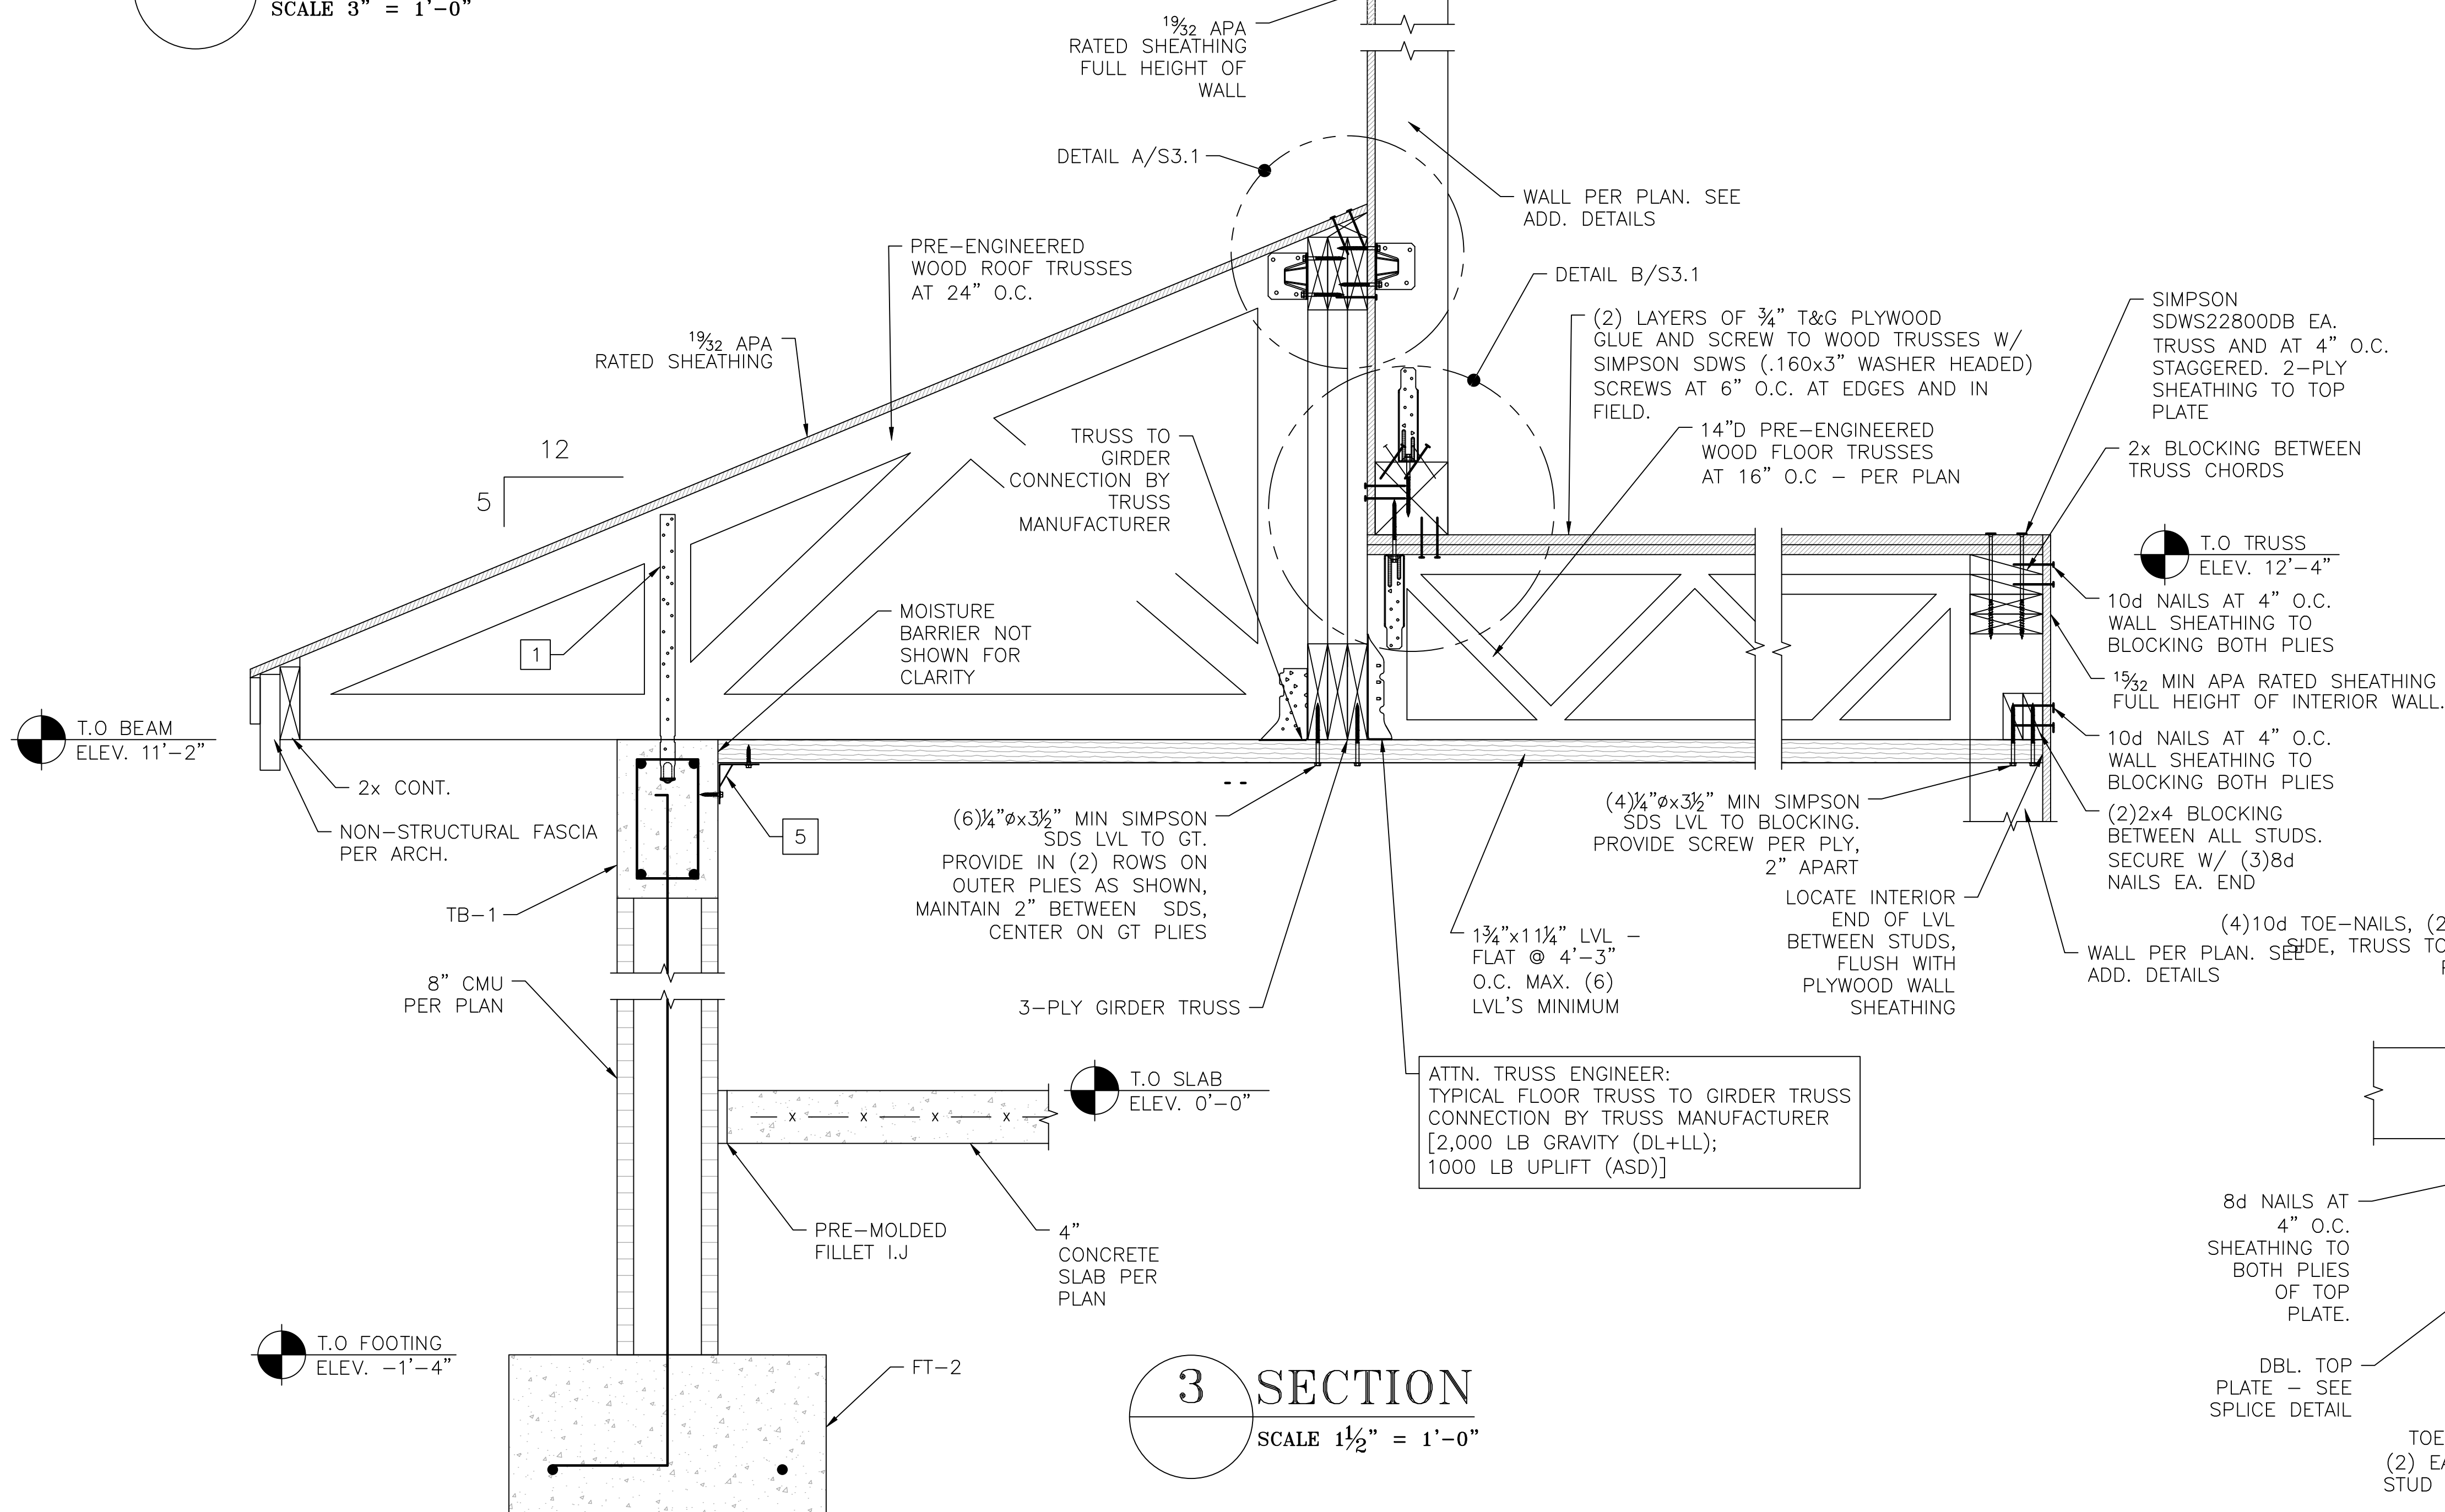

3 SECTION
SCALE 1 1/2" = 1'-0"

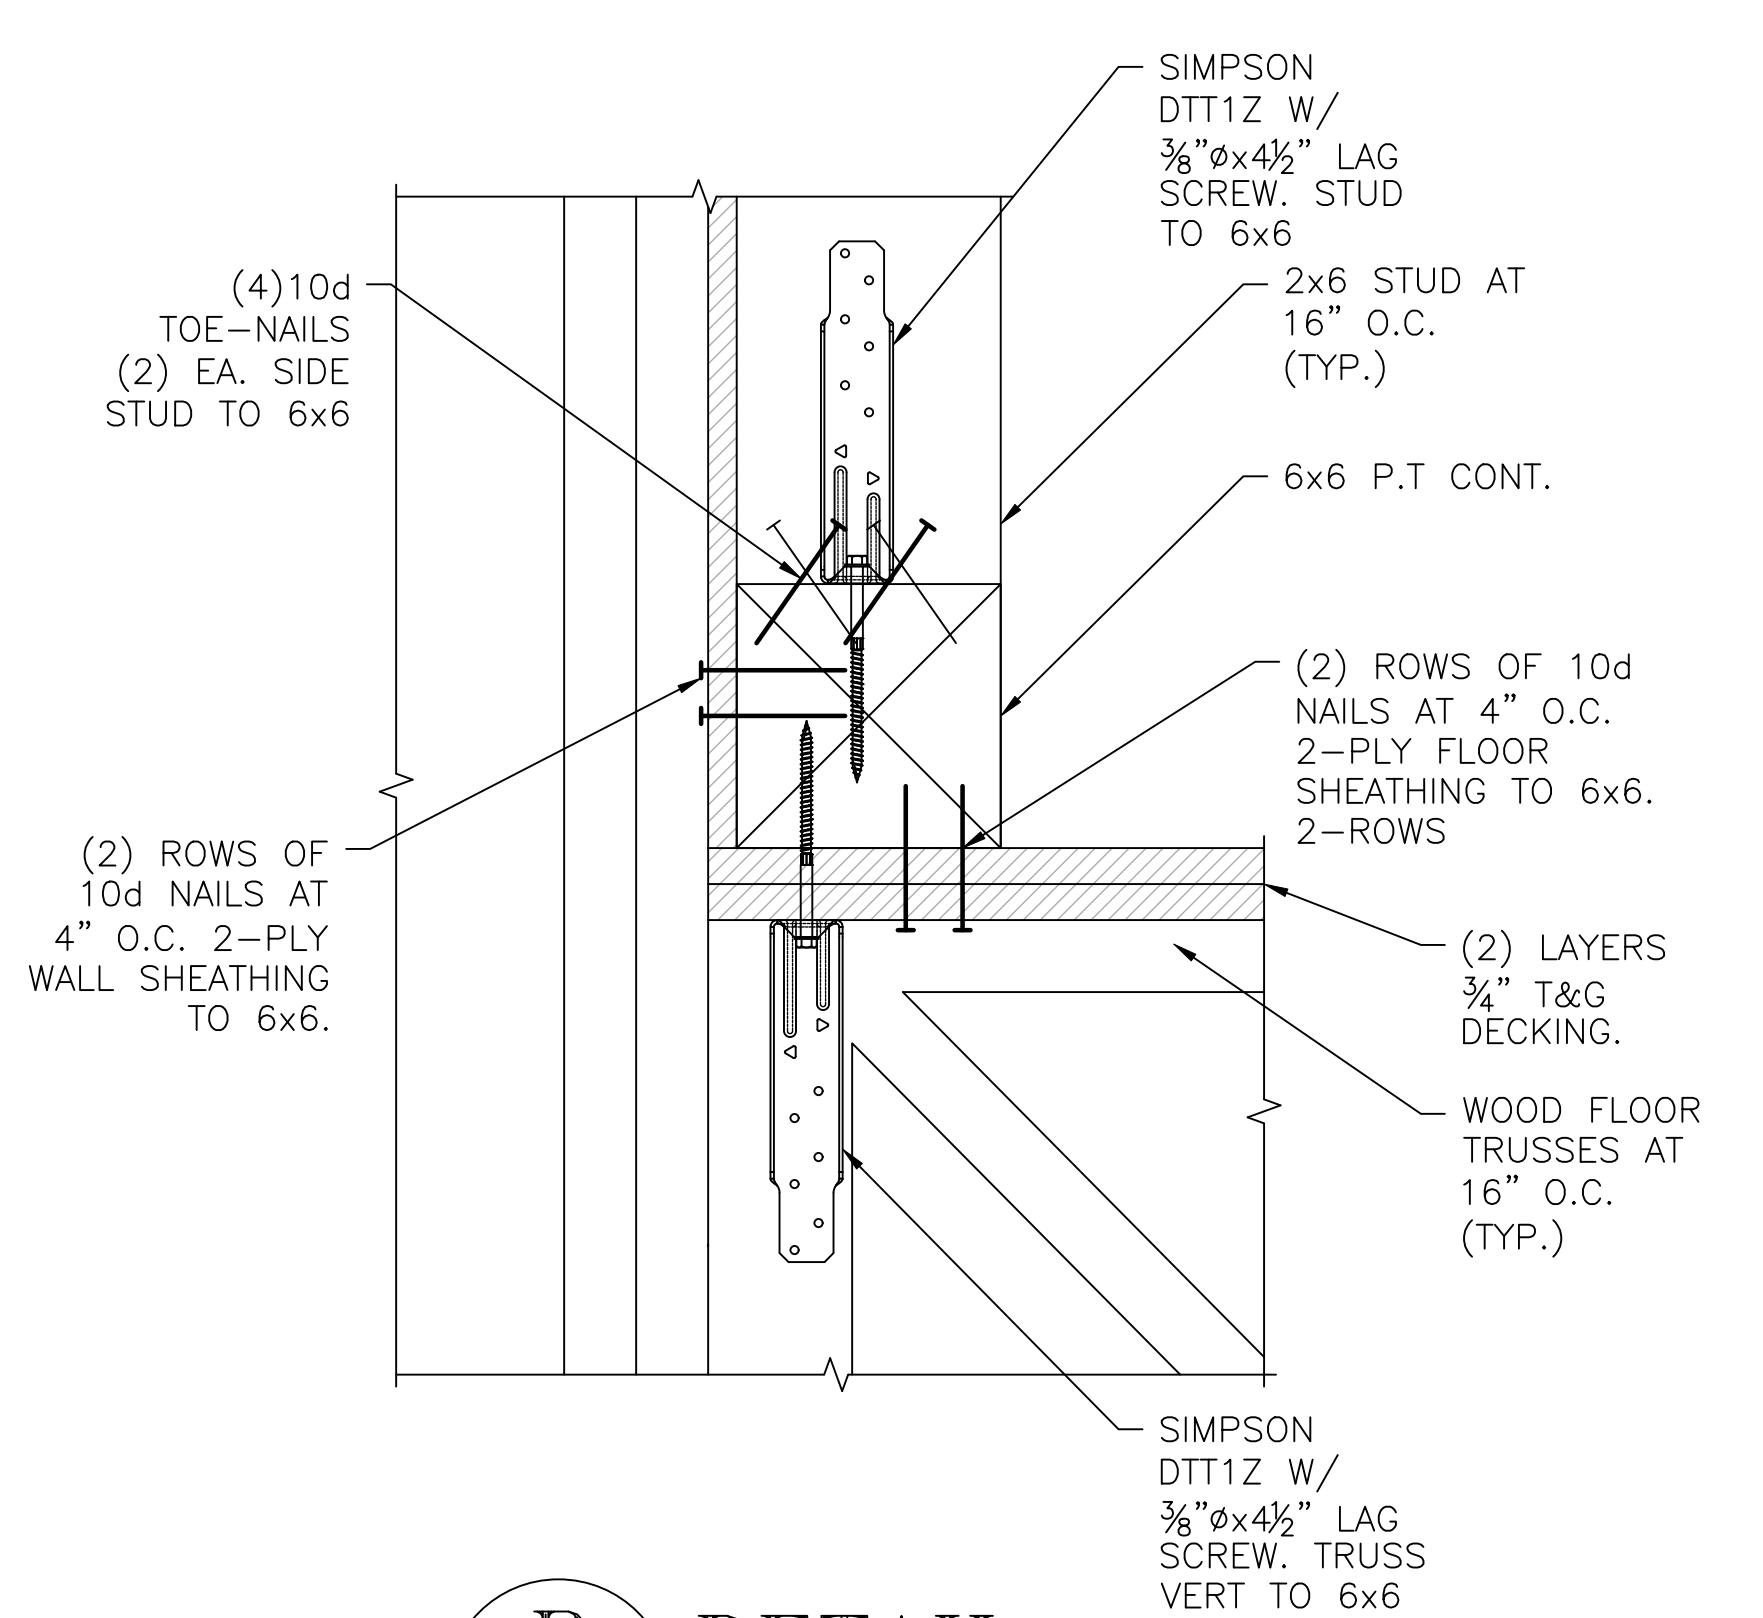

B DETAIL
SCALE 3" = 1'-0"

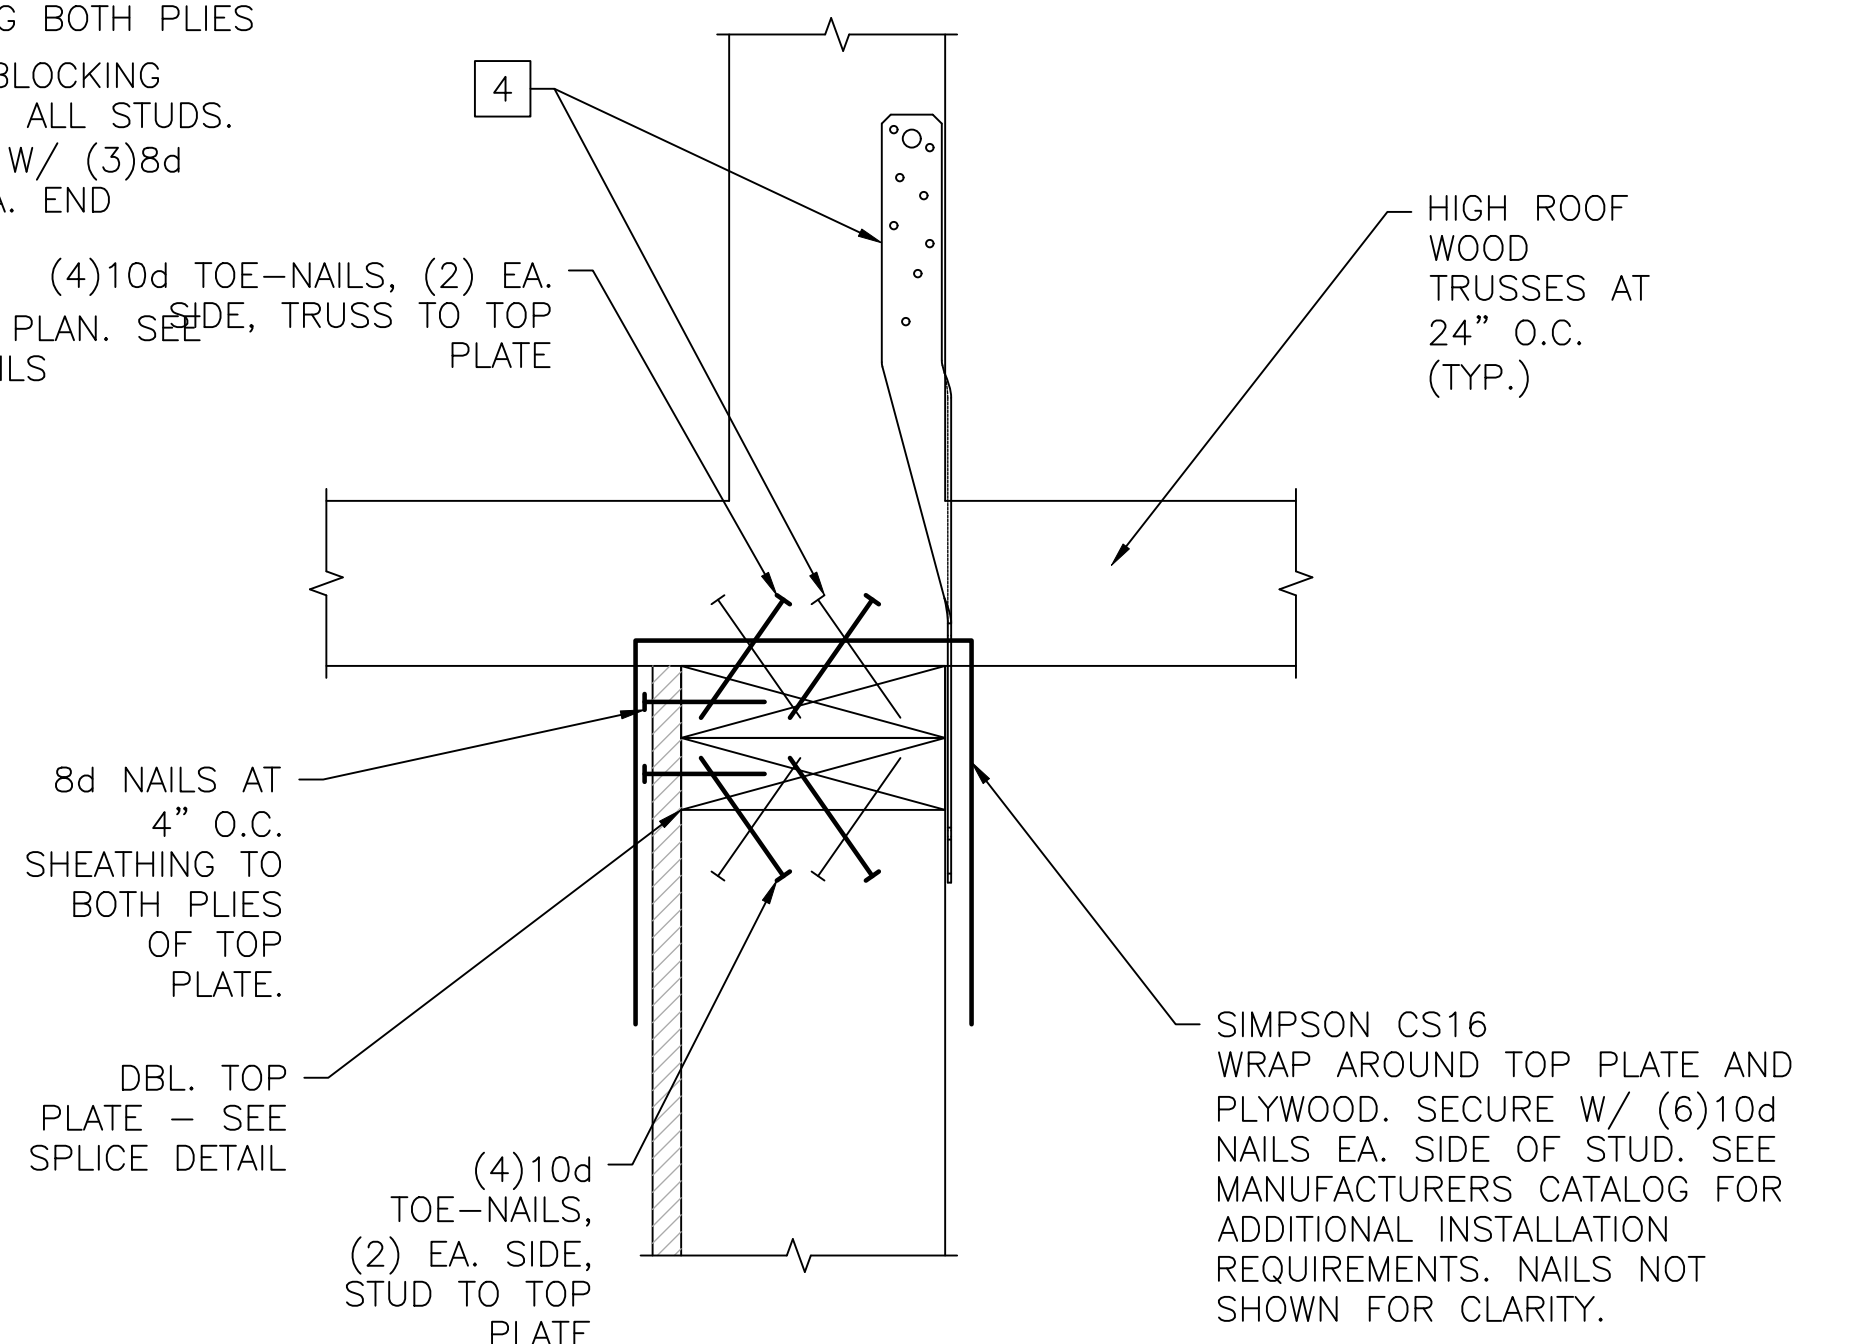

C DETAIL
SCALE 3" = 1'-0"