




For rent

'Koningshof'
Schipluidenlaan 4,
Amsterdam

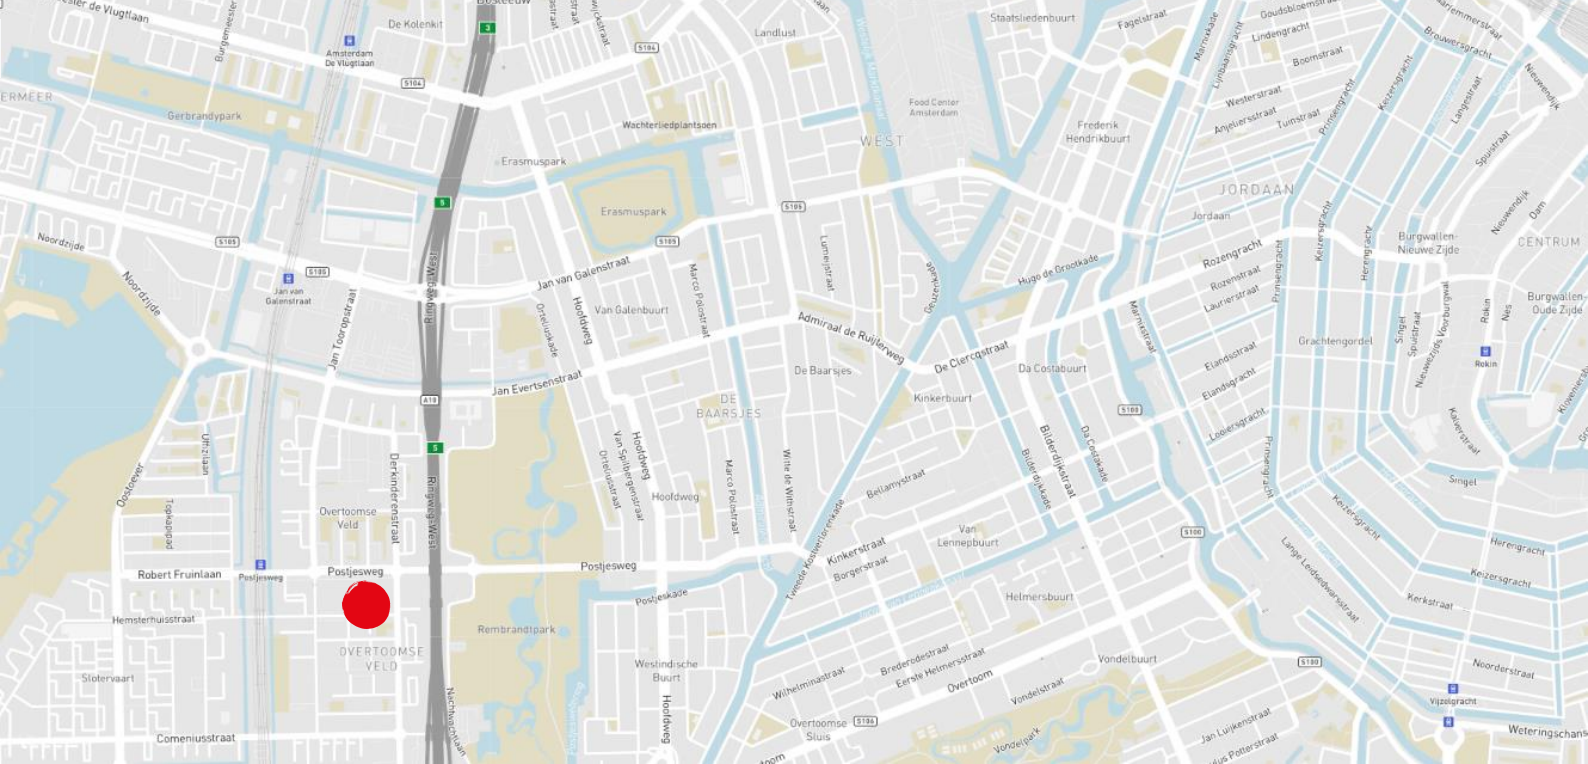

Property description

This creative office building is located on the corner of Schipluidenlaan and Delflandlaan in Amsterdam West. The total lettable floor area of the building is approximately 13,845 sq. m. LFA spread over the ground floor and three above located floors.

The building has two entrances, one of which is for Hotel KingsCourt, located on Delflandlaan. The large entrance to the office floors, located on the Schipluidenlaan, has recently been completely modernized and offers a manned reception with a coffee corner. In addition, the general area has various informal meeting options.

Location

Building "Koningshof" is located in Amsterdam West on Delflandlaan 4. The area is a living and working environment and is located on the edge of the A10 and Amsterdam Center. The area is in full development, office buildings are being redeveloped and new residential will be added to the neighborhood. The World Fashion Center (WFC) is located in the immediate vicinity, the WFC has a Basic-Fit gym and high-quality childcare CompaNanny. A little further, Delflandplein offers shops such as an Action, Albert Heijn, Lidl and pharmacy.

The following facilities are available in the immediate vicinity: Bar Restaurant LELY, Fashion's Restaurant & Bar, Yummy Poke Bowls, Corner Bakery, La Bella Vita, Subway, Aries Noodles and hotels such as Hotel King's Court Amsterdam, Fashion Hotel, Best Western Premier XO Couture Hotel and Couture Bastion Hotel Amsterdam.

Accessibility

Car

Building 'Koningshof' is excellent assessable by the direct nearness of the Rijksweg A10 West and exit S106.

By public transport

Located directly next to NS Station Amsterdam Lelylaan (approx. 450 meter walking distance).

Bus (62, 63 and 195), metro and tram (1 and 17) stops are within walking distance. Within one stop you can reach Station Schiphol Airport by train and within two stops you can reach Amsterdam Central Station.

Available spaces

The availability at office building 'Koningshof' currently is as follows:

1st floor (unit 1.1) approx. 565 sq. m. LFA

2nd floor (unit 2.1) approx. 599 sq. m. LFA



Parking

Parking spaces are available for office users in the underlying parking garage. The parking ratio is 1: 100. There are a total of 129 parking spaces located in the underground parking garage. In addition, 'Koningshof' has a spacious bicycle shed.

As well, it is possible to park elsewhere along the public road or in the 'Oranjekwartier' parking garage, which is located a few minutes' walk away.

Rent

Office Space:

1st floor (unit 1.1) € 210.00 per sq. m. LFA per year.

2nd floor (unit 2.1) € 185.00 per sq. m. LFA per year.

Excluding VAT.

Parking Place:

€ 2,000.00 per place per year, excluding VAT.

Service charges

€ 45.00 per sq. m. LFA per year, excluding VAT.

Amenities

The Ground Floor and the 1st floor are delivered in a 'turn-key' state, amongst others:

- Equalized floors;
- Acoustic ceiling;
- LED-lighting fixtures;
- Two meeting rooms;
- Open office floors;
- Sanitary facilities;
- Pantry / kitchen.

The state of delivery of the 2nd floor is in core and shell state, amongst others:

- Industrial ceiling;
- Plastered and painted walls;
- Equalized floor;
- Top open windows;
- Heating with radiators;
- LED-lighting fixtures;
- Cable ducts for electricity and data;
- Sanitary facilities;
- Server room.



Lease term

5 years with 5 year renewal period. The notice period is 12 months.

Commencement date

2nd floor available immediately.
1st floor in consultation.

VAT

All amounts exclude service costs and Value Added Tax (VAT).

Lease Agreement

Lease of Office Accommodation and other Commercial Accommodation established by the Real Estate Council (ROZ) 2015.

Contact details



Frederique Ensink
Office Agency Amsterdam
Frederique.Ensink@eu.jll.com
+316 20 06 10 41






Daphne Pronk
Agency Offices Amsterdam
Daphne.Pronk@eu.jll.com
+316 12 96 92 54



Entrance area

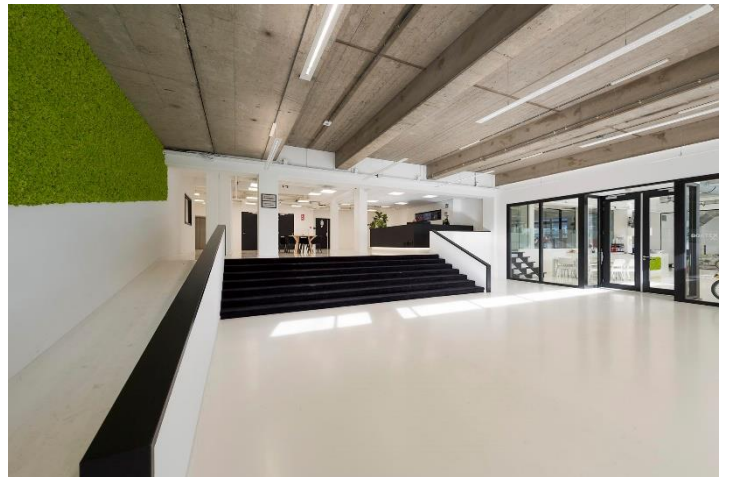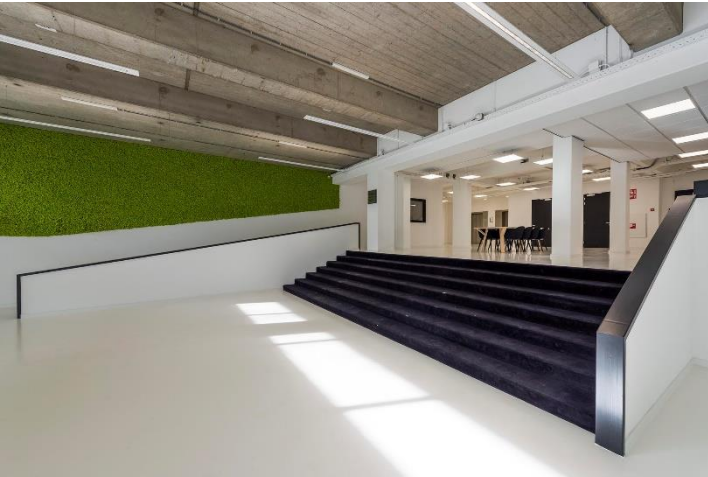

1st Floor

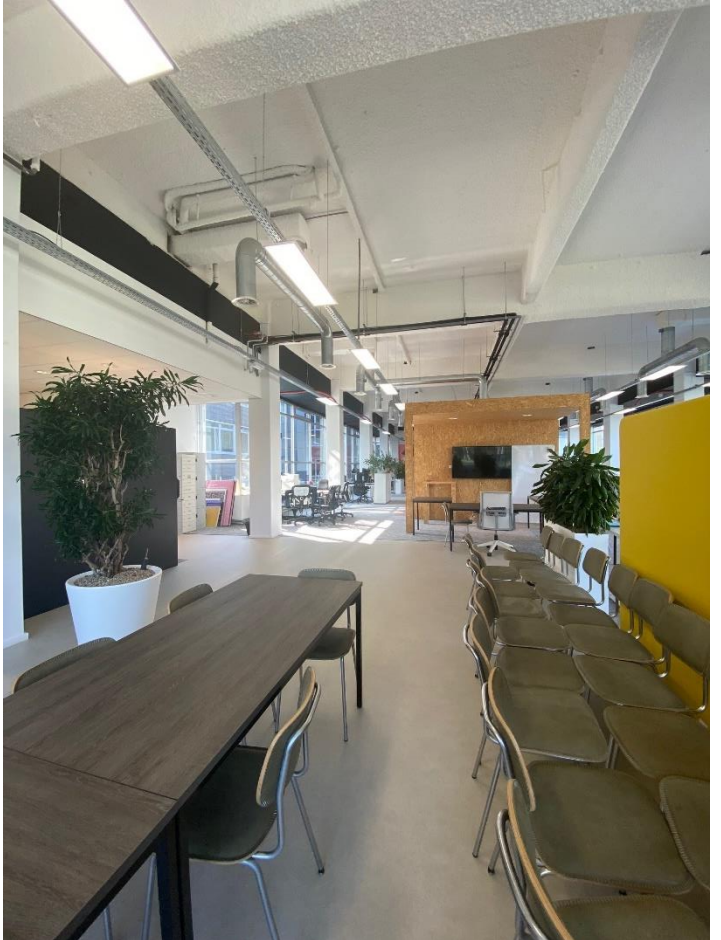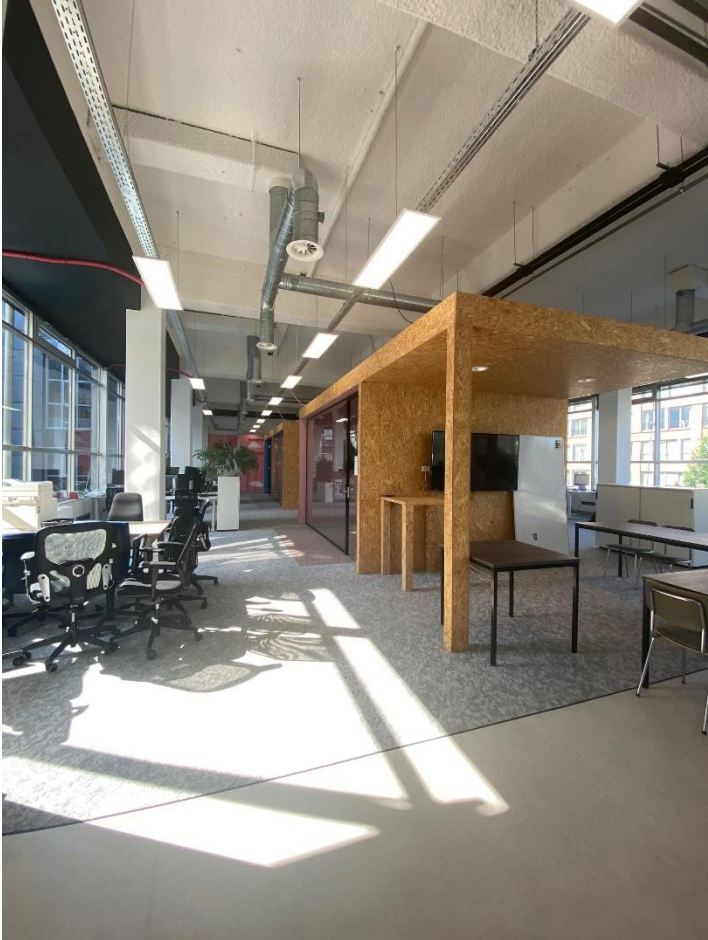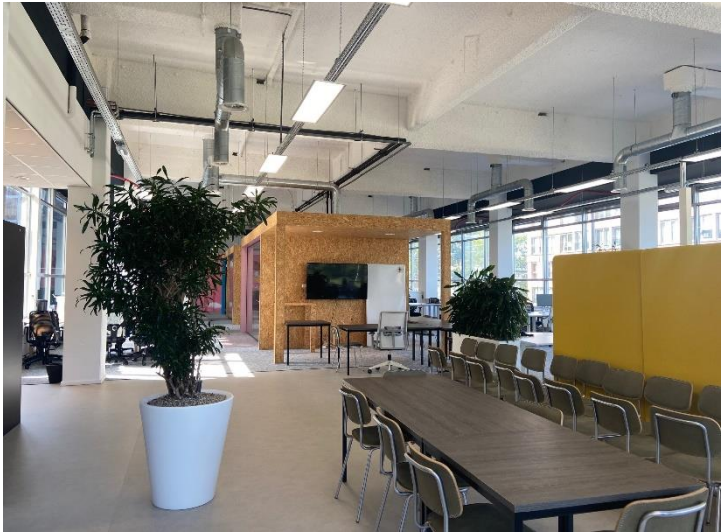


2nd Floor




Floor plans

1st floor

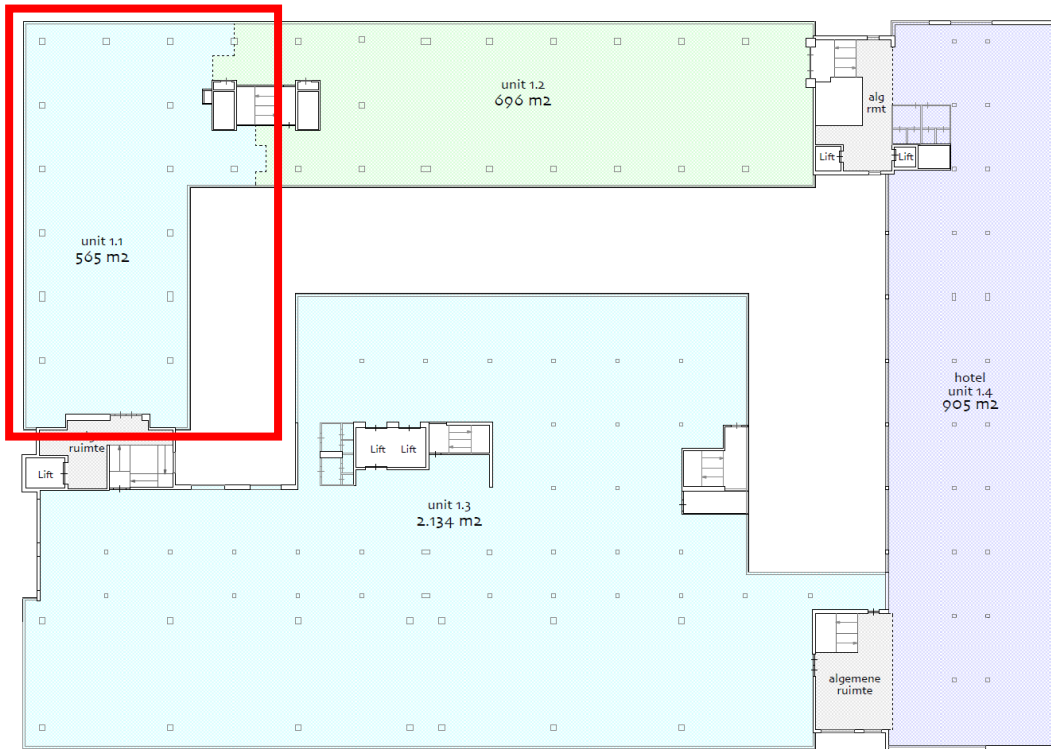


2nd floor

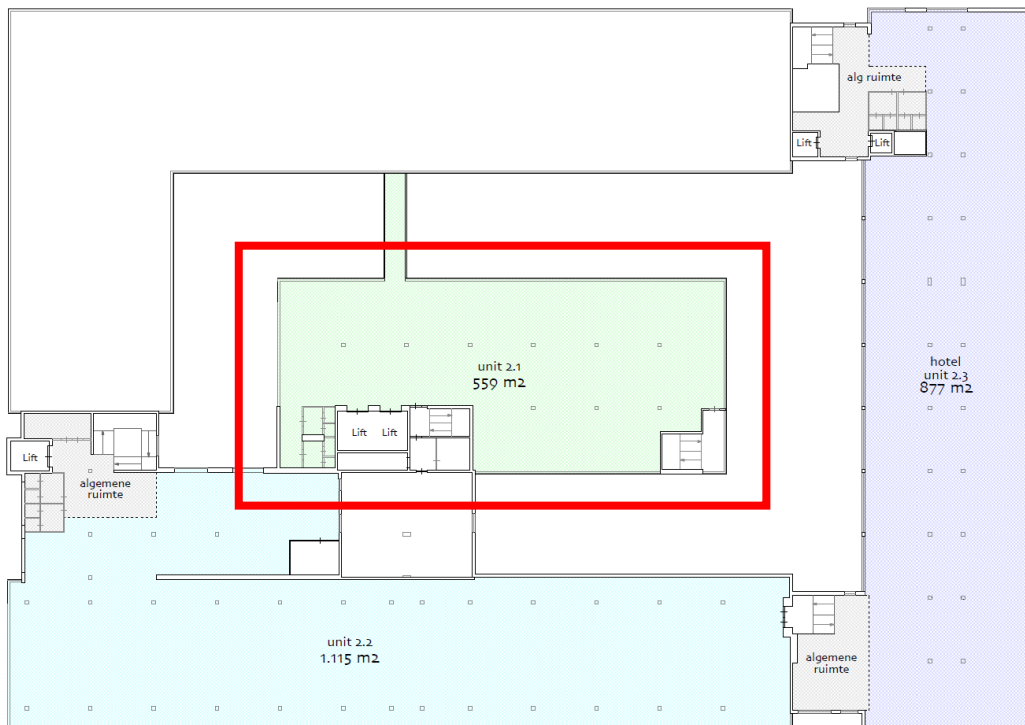

Over JLL

JLL (NYSE: JLL) is a leading business and financial advisor in real estate and asset management. JLL is shaping the future of real estate for a better world. By leveraging the most advanced technology, JLL creates valuable opportunities, extraordinary spaces and sustainable real estate solutions for our clients, our people and our environment. JLL is a Fortune 500 company with annual revenues of 16.6 billion, operations in more than 80 countries and a global workforce of nearly 91,000 as of December 31, 2020. JLL is the brand name and a registered trademark of Jones Lang LaSalle Incorporated.

For more information visit our website: jll.nl.

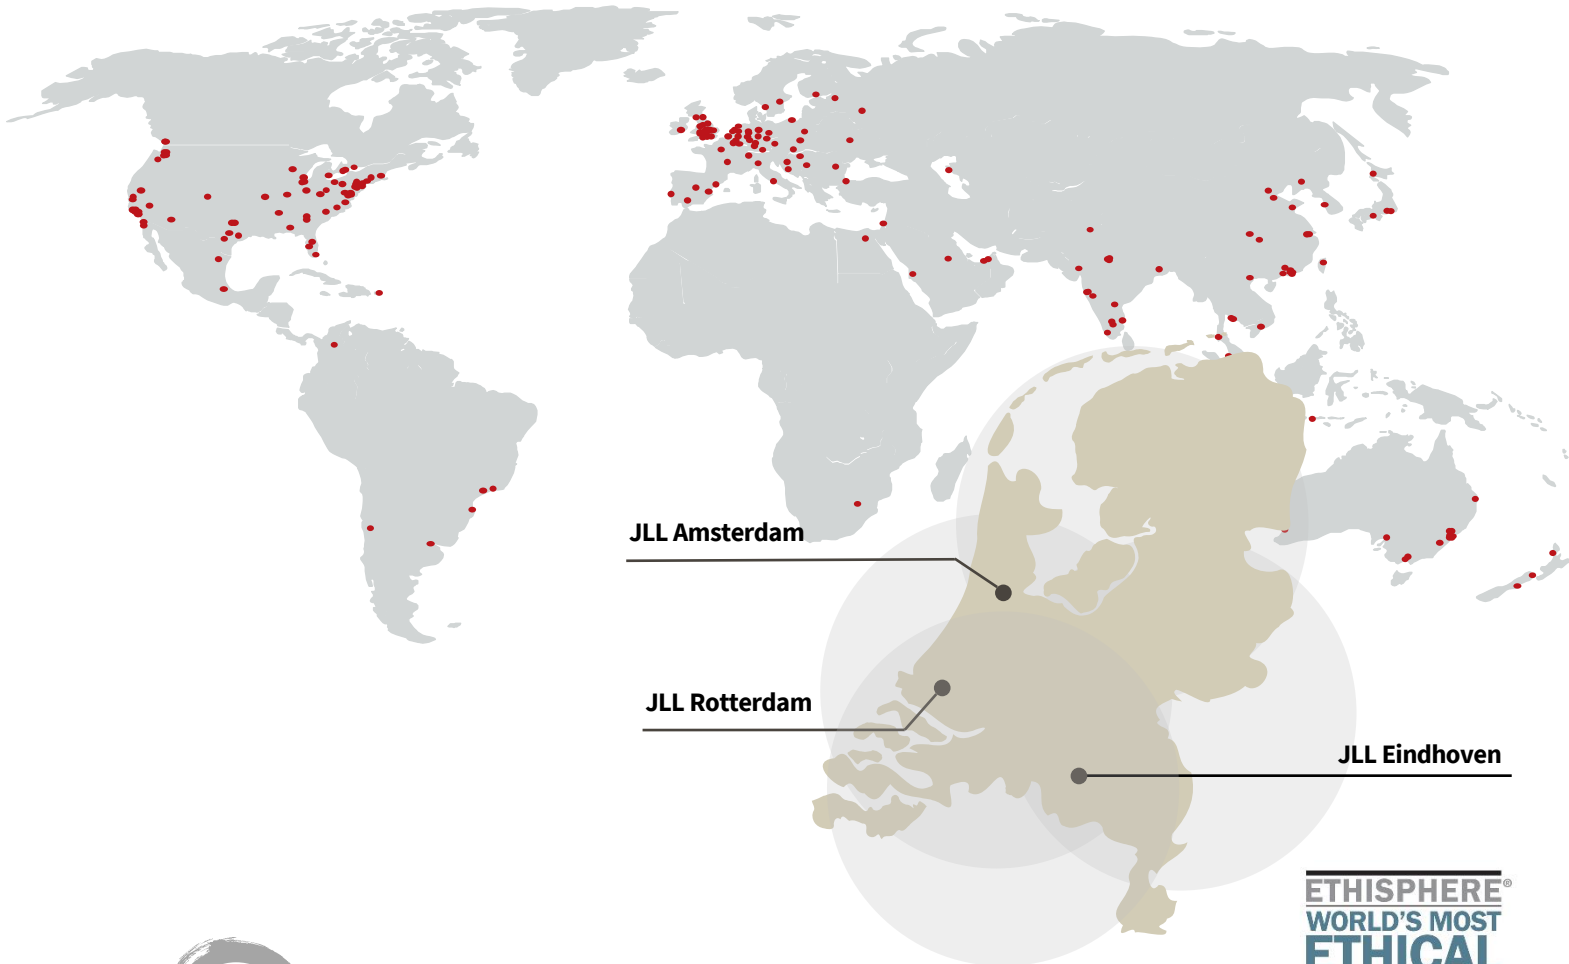

Activities in more than 80 countries



91,000 employees worldwide



3 offices in the Netherlands with an international connection



180 professionals in the Netherlands

ETHISPHERE[®]
WORLD'S MOST
ETHICAL
COMPANIES[®]
2008-2021

FORTUNE
WORLD'S MOST
ADMIRED
COMPANIES[®]
2021

IAOP GLOBAL
OUTSOURCING 100

ISO
9001
QUALITY
ASSURANCE