




For rent

'Busitel I'
Orlyplein 73-97,
Amsterdam Sloterdijk

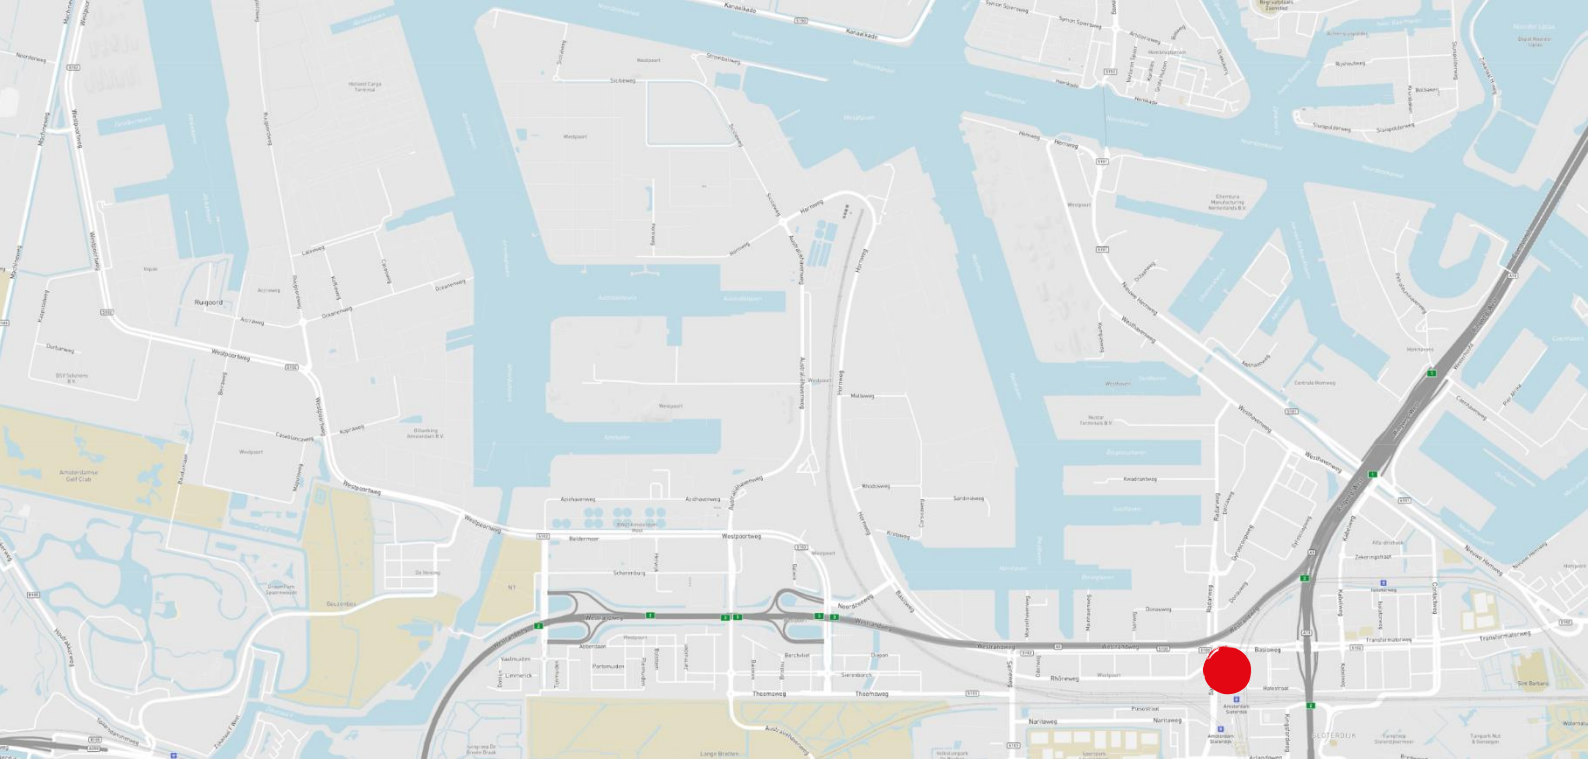

Property description

"Busitel" is a modern office building located at Amsterdam Sloterdijk station. The entrance is currently undergoing a renovation. The office building consists of a total of 7 floors and the total lettable floor area is approximately 15,352 sq. m. LFA. office space. The zoning of the ground floor will be converted to be able to establish day catering/ coffee bar facilities for tenants and visitors.

Location

The building is located in a very prominent location at Amsterdam Sloterdijk Station. Various facilities are offered in the immediate vicinity, including Padel courts, HITT Studio, Bret and The Breakfast Club. In addition, the offices of The Tax Authority, UWV, Dell, NCR, Chip Soft, Reed Elsevier and KPN are housed here.

Accessibility

By car

The object is easily accessible by car. Located directly on the S102 with connection to the A10 motorway (Amsterdam highway). Both Amsterdam city center and Schiphol Airport are within 15 minutes by car.

By public transport

Sloterdijk Station is located approx. 250 meters away on foot. There are direct connections to Amsterdam CS and Schiphol from this station.

Available spaces

The current availability of building Busitel is divided as follow:

- 1st floor 695 sq. m. LFA.
- 2nd floor 695 sq. m. LFA.
- 4th floor 695 sq. m. LFA.

Rent

Office space:

1st floor € 215.00 per sq. m. lfa per year, excluding VAT.
2nd floor € 235.00 per sq. M. lfa. excluding VAT.
4th floor € 225.00 per sq. M. lfa. excluding VAT.

Parking place:

€ 2,100.00 per place per year, excluding VAT.
The parking ratio of Busitel is 1:30.

Service charges

€ 40.00 per sq. m. lfa per year, excluding VAT.

Energy label

The building has an energy label A and BREEAM Excellent In Use.



Delivery Level

The 2nd and the 4th floor are delivered in a turn-key state.

State of delivery of the 1st floor is as follow:

- Industrial ceiling;
- Plastered and painted walls;
- Cable ducts for electricity;
- Ventilation and cooling / heating system;
- Two lifts;
- System ceilings with LED-lighting fixtures;
- Sanitary groups per floor;
- Breeam in Use Excellent.

Lease term

5-years with 5-year renewal period.

Commencement date

Immediately.

VAT

All amounts exclude service costs and Value Added Tax (VAT).

Lease Agreement

Lease of Office Accommodation and other Commercial Accommodation established by the Real Estate Council (ROZ) 2015.

VAT

All amounts exclude service costs and Value Added Tax (VAT).

Lease Agreement

Lease of Office Accommodation and other Commercial Accommodation established by the Real Estate Council (ROZ) 2015.

Contact



Daphne Pronk
Office Agency Amsterdam
Daphne.Pronk@eu.jll.com
+31 6 12969254




Frederique Ensink
Office Agency Amsterdam
Frederique.Ensink@eu.jll.com
+31 6 20061041



4th floor

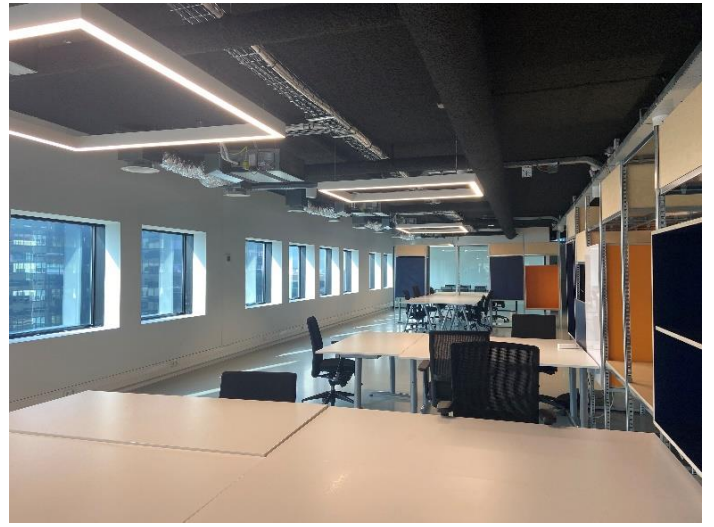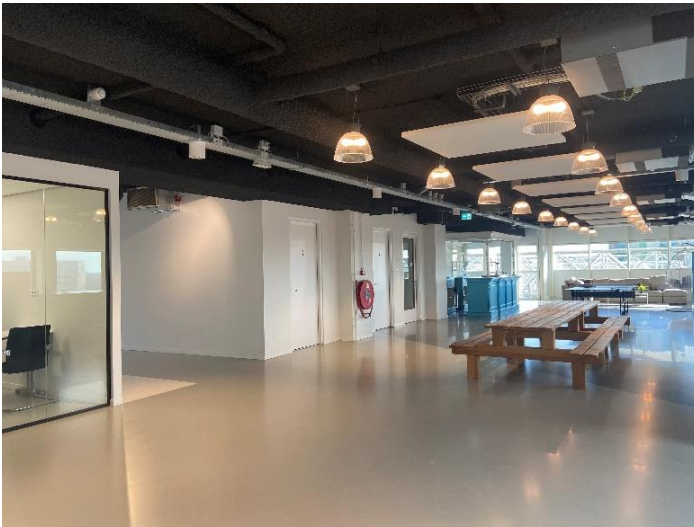


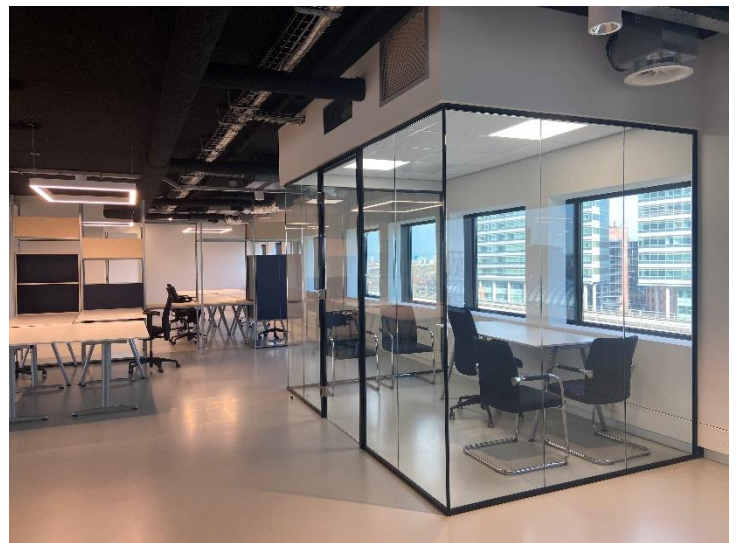


2nd floor







1st floor

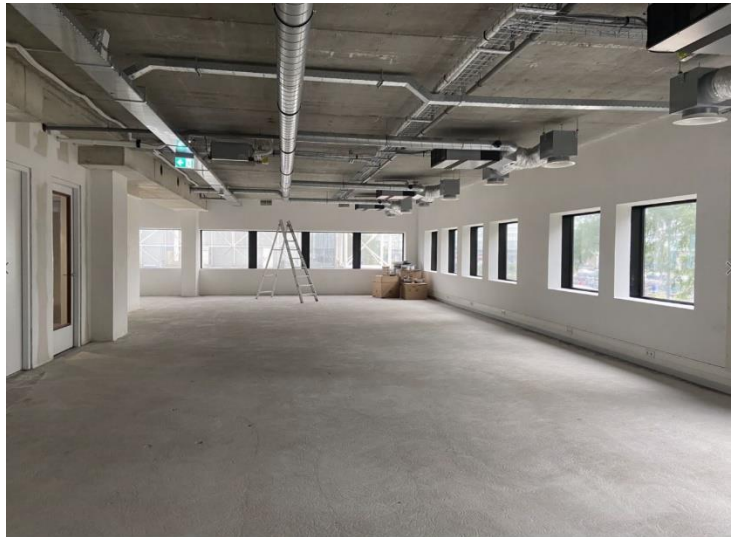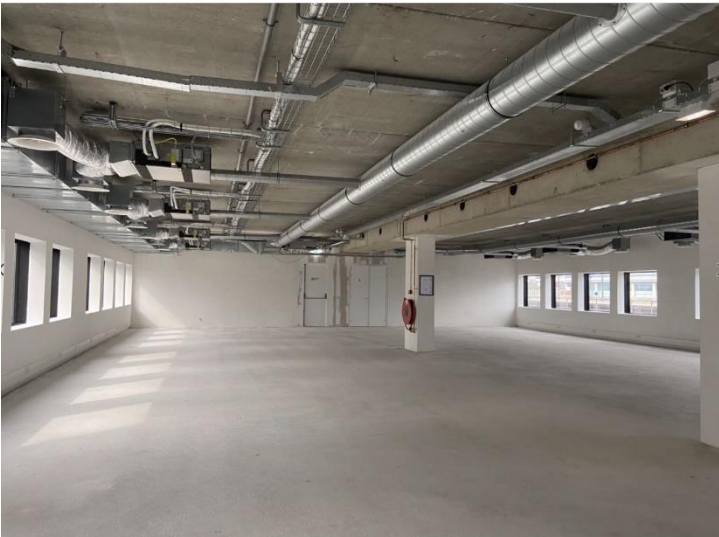


Floor plan

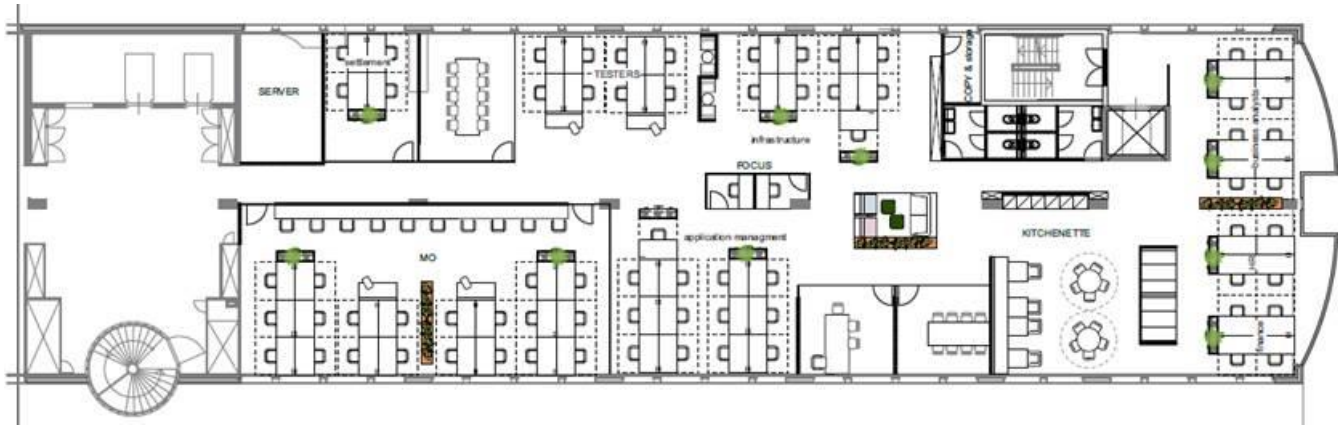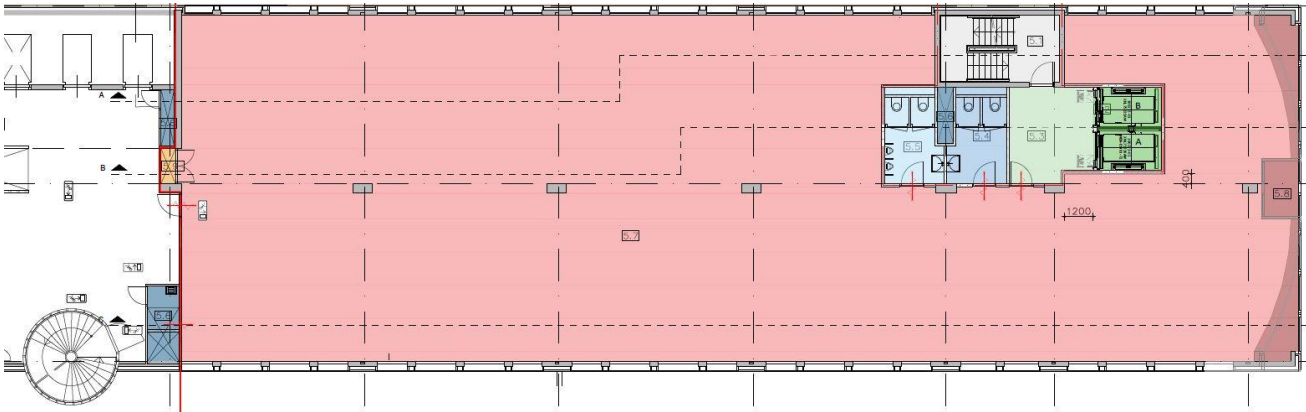

Over JLL

JLL (NYSE: JLL) is a leading business and financial advisor in real estate and asset management. JLL is shaping the future of real estate for a better world. By leveraging the most advanced technology, JLL creates valuable opportunities, extraordinary spaces and sustainable real estate solutions for our clients, our people and our environment. JLL is a Fortune 500 company with annual revenues of 16.6 billion, operations in more than 80 countries and a global workforce of nearly 91,000 as of December 31, 2020. JLL is the brand name and a registered trademark of Jones Lang LaSalle Incorporated.

For more information visit our website: jll.nl.

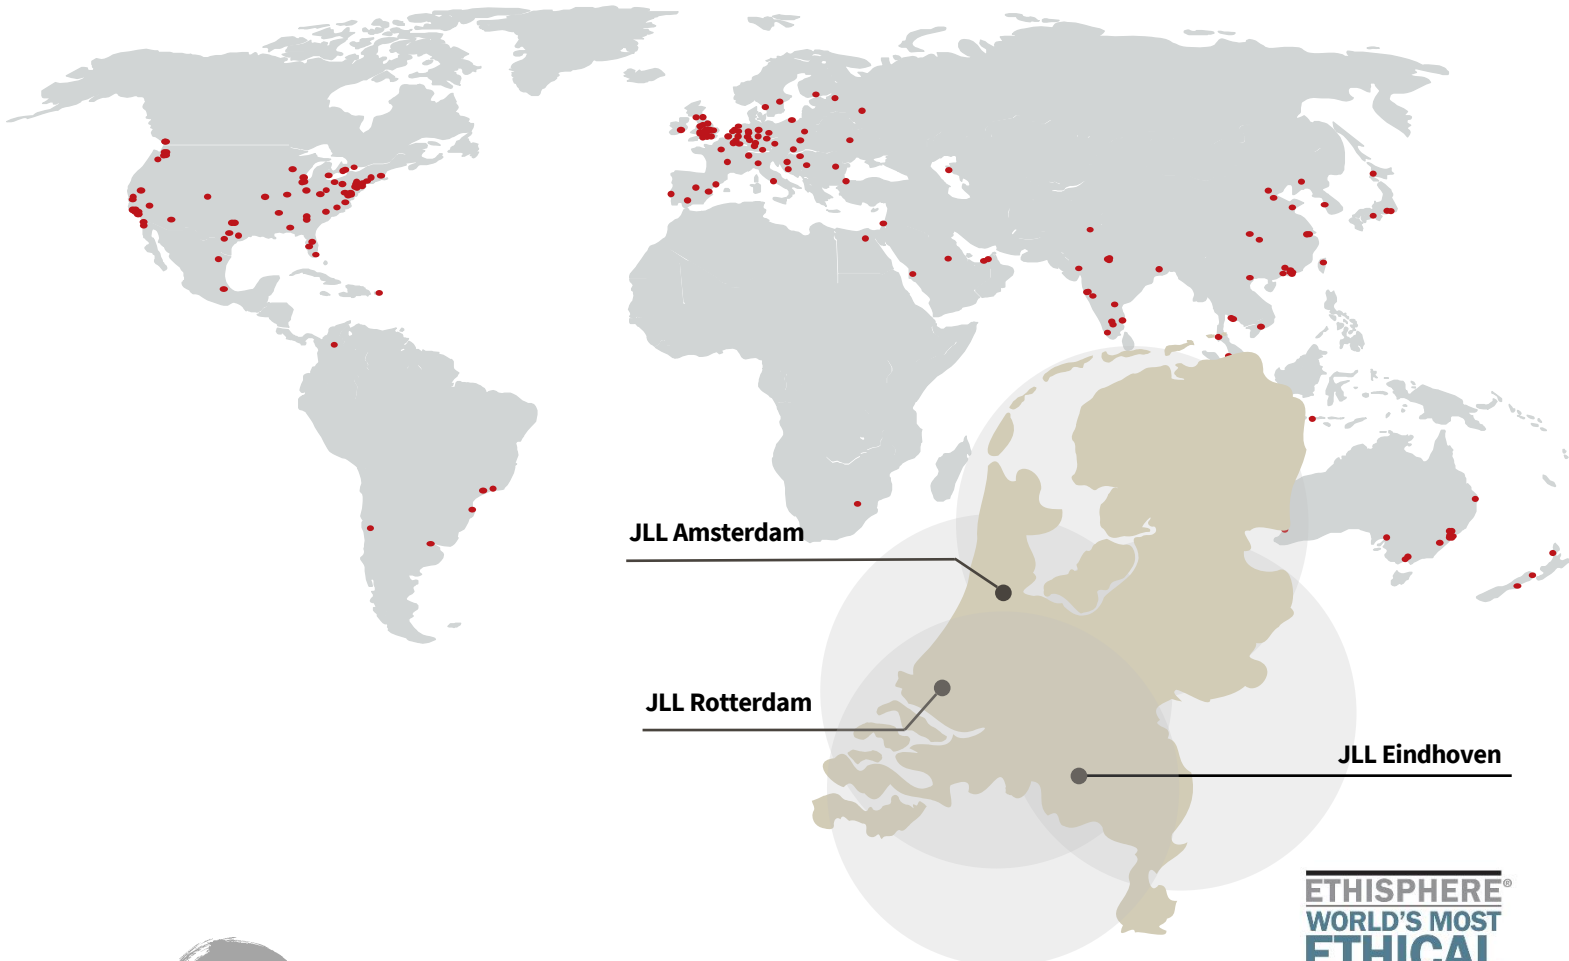

Activities in more than 80 countries



91,000 employees worldwide



3 offices in the Netherlands with an international connection



180 professionals in the Netherlands

ETHISPHERE[®]
WORLD'S MOST
ETHICAL
COMPANIES[®]
2008-2021

FORTUNE
WORLD'S MOST
ADMIRIED
COMPANIES[®]
2021

IAOP GLOBAL
OUTSOURCING 100

ISO
9001
QUALITY
ASSURANCE