


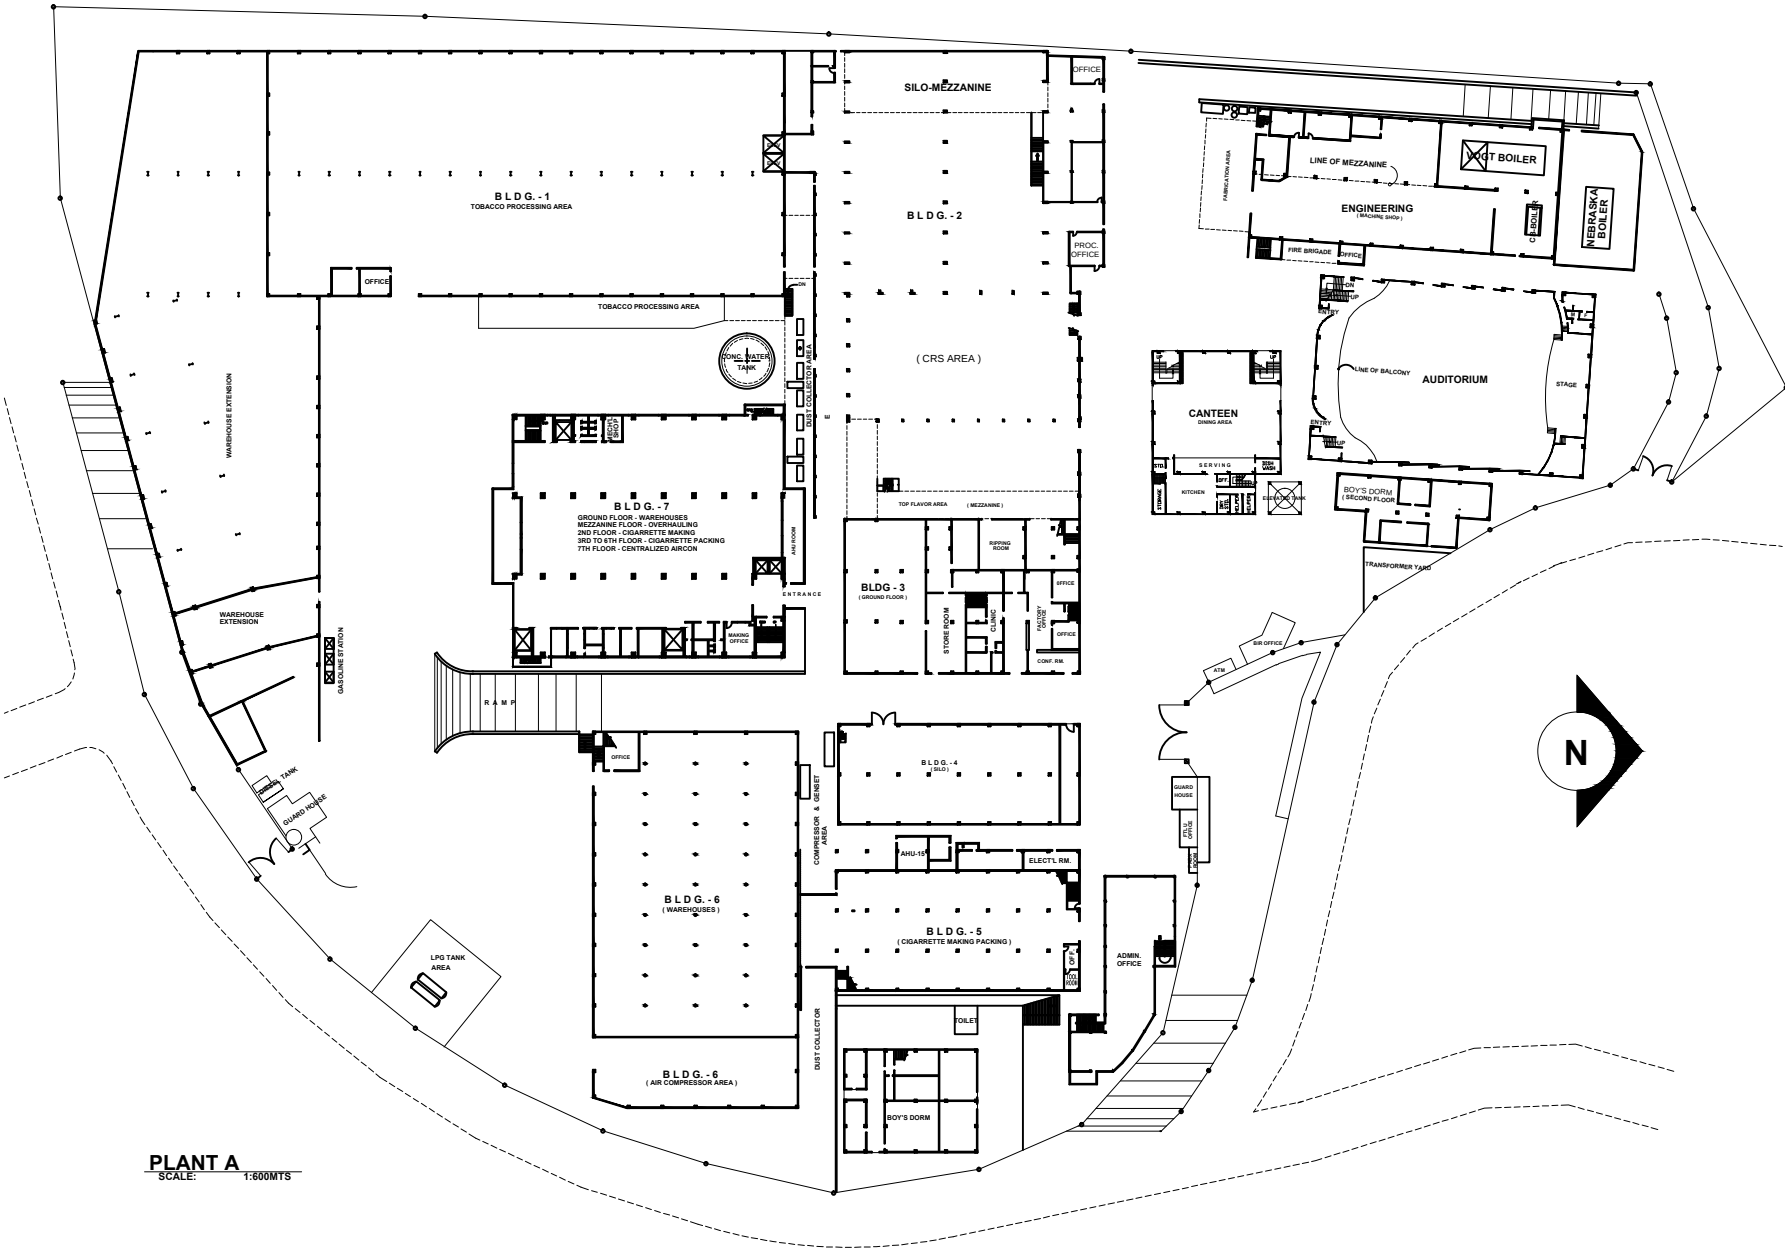

PLANT A
SCALE: 1:600MTS

PROJECT:
--