





Buckingham Green, St James's SW1E

Price £1,675 per week - Furnished

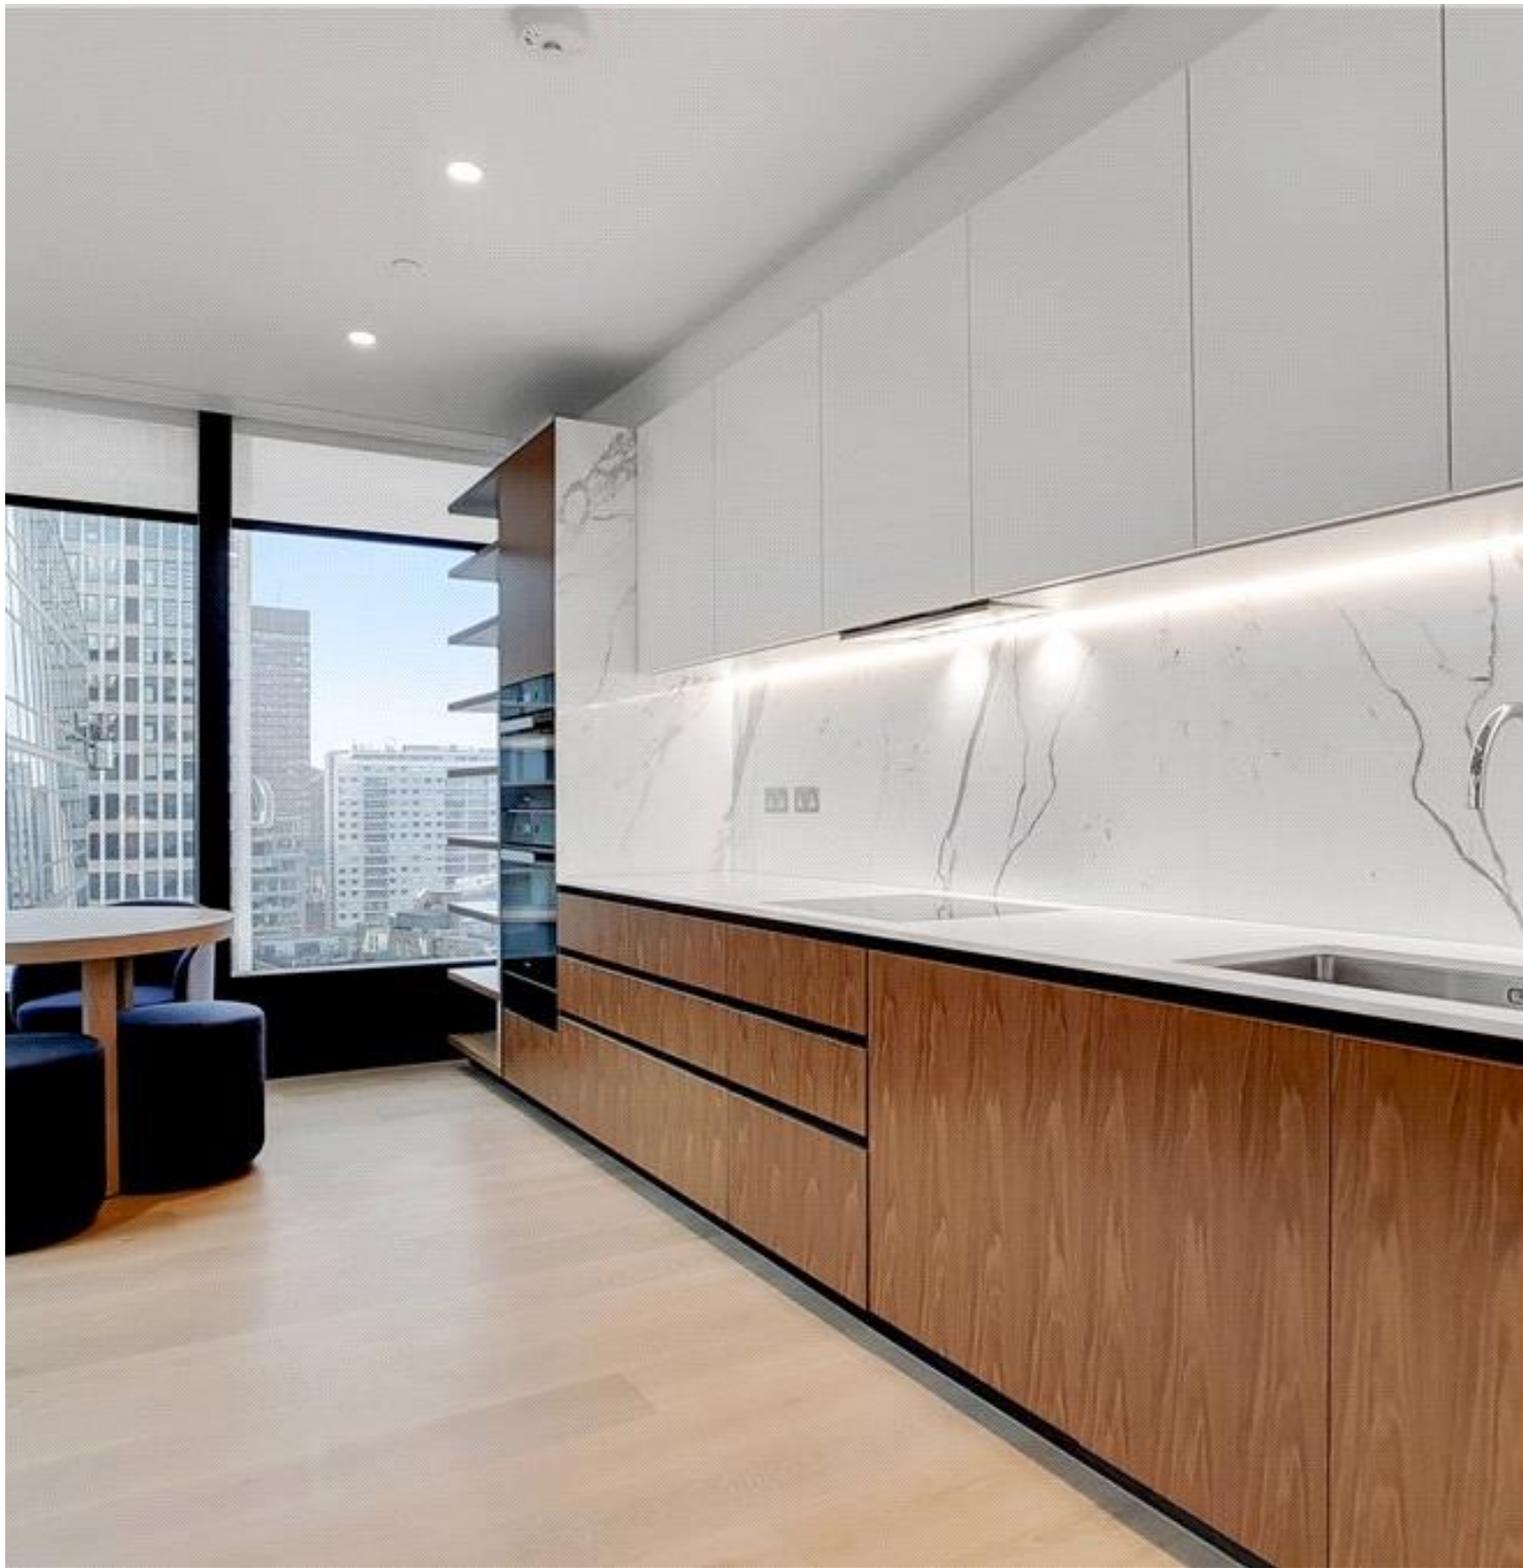



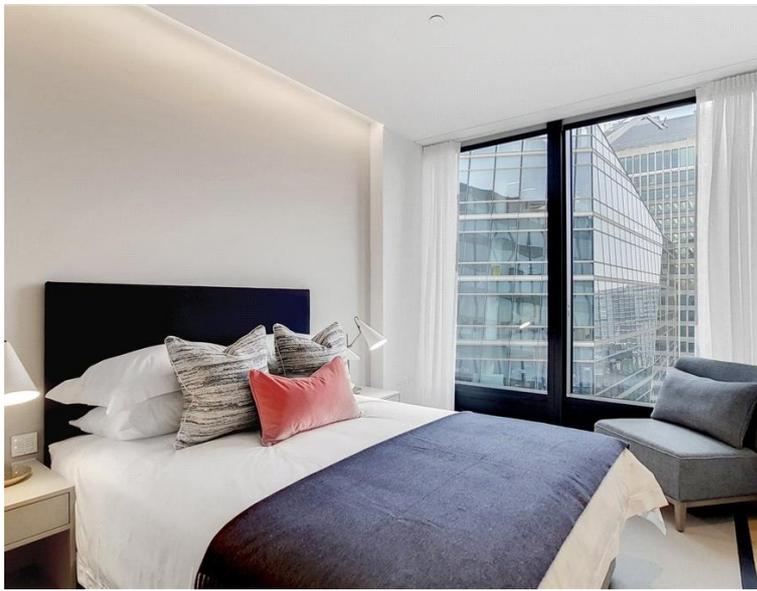

Description

A beautifully presented eleventh floor apartment which has been interior designed by TH2 Designs and offers spectacular south westerly views of the City. Accommodation comprises master bedroom with en suite bathroom, two further double bedrooms, one shower room, a fully fitted kitchen with seating area adjoining a stylishly decorated reception. Further benefits include wooden flooring and marble back drops with floor to ceiling glass windows providing natural light and city views. Underground parking is available by separate negotiation.

Please note that due to building works in the area, the skyline views from the apartments may have changed from those shown in the marketing pictures.

As well as paying the rent, you may also be required to make permitted payments. Please visit jll.co.uk/fees for details of fees which may be payable when renting a property. If your tenancy does not qualify as an AST, additional fees may apply.

- - 3 Double bedrooms
- - 1 Bathroom
- - 1 Shower room (en suite)
- - Reception room
- - Open plan kitchen
- - Eleventh floor
- - Lift
- - 24 Hour concierge
- - Parking by negotiation
- - Approx. 1,216 sq ft (113 sq m)

Floorplan

1,216 sq ft | 113 sq m



THREE BEDROOM APARTMENT

11TH FLOOR - NO. 11.04 - 1,216 SQ FT (113 SQ M)

SUMMER INTERIOR



Floor plan not to scale, for indicative purposes only.

Westminster
31 Palmer Street,
Westminster SW1H 0NP
+4420 7306 1630
westminster@eu.jll.com

Urban living, your way.

jll.co.uk/residential

© 2019 Jones Lang LaSalle IP, Inc. All rights reserved. All information contained herein is from sources deemed reliable; however, no representation or warranty is made to the accuracy thereof.

