



# FOR LEASE

## 11183 AIR PARK ROAD

Ashland, VA

### Property specifications

- Located in Hanover Air Park
- 6,973 SF building on 1 acre
- M-3 Zoning
- 4 drive-ins
- Warehouse ceiling height: 22'
- Office: +/-4,000 SF

**Muscoe Garnett**  
Managing Director  
804.200.6340  
[muscoe.garnett@jll.com](mailto:muscoe.garnett@jll.com)

**Jake Servinsky**  
Managing Director  
804.200.6428  
[jake.servinsky@jll.com](mailto:jake.servinsky@jll.com)

Although information has been obtained from sources deemed reliable, neither Owner nor JLL makes any guarantees, warranties or representations, express or implied, as to the completeness or accuracy as to the information contained herein. Any projections, opinions, assumptions or estimates used are for example only. There may be differences between projected and actual results, and those differences may be material. The Property may be withdrawn without notice. Neither Owner nor JLL accepts any liability for any loss or damage suffered by any party resulting from reliance on this information. If the recipient of this information has signed a confidentiality agreement regarding this matter, this information is subject to the terms of that agreement. © 2023 Jones Lang LaSalle IP, Inc. All rights reserved.


Jones Lang LaSalle Brokerage, Inc.

[jll.com](http://jll.com)




# 6,973 SF

## Industrial space for lease

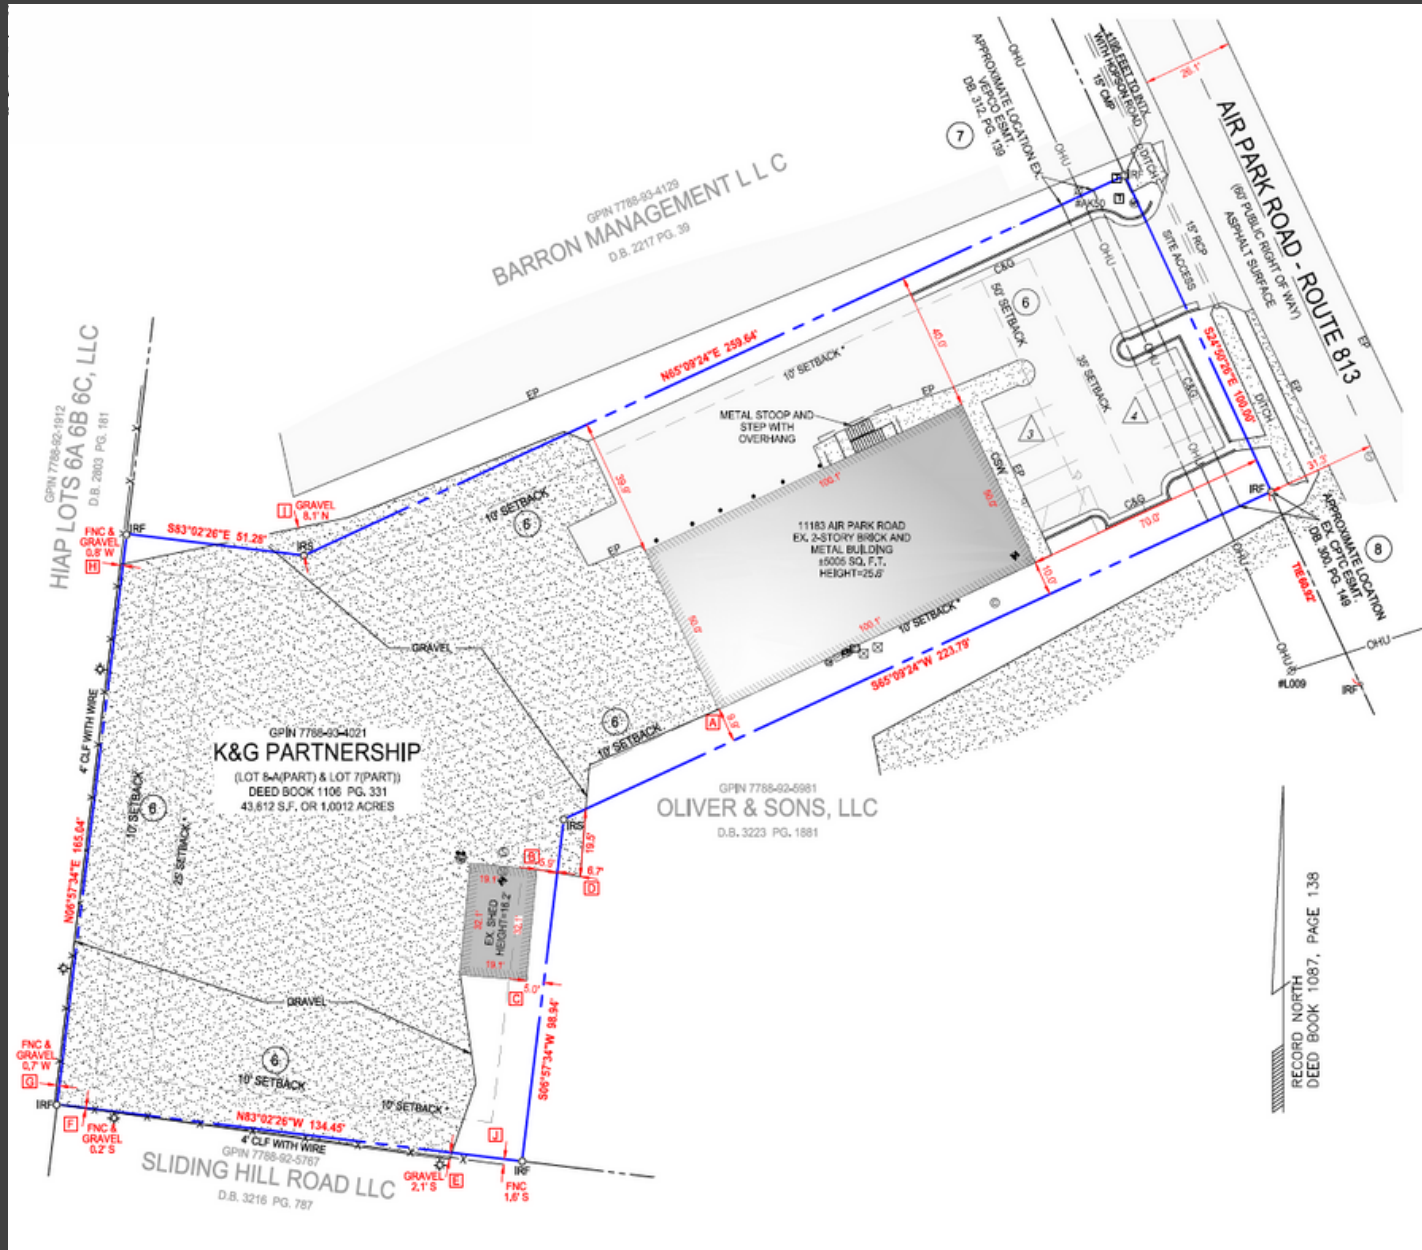


# 6,973 SF

## Floor plan

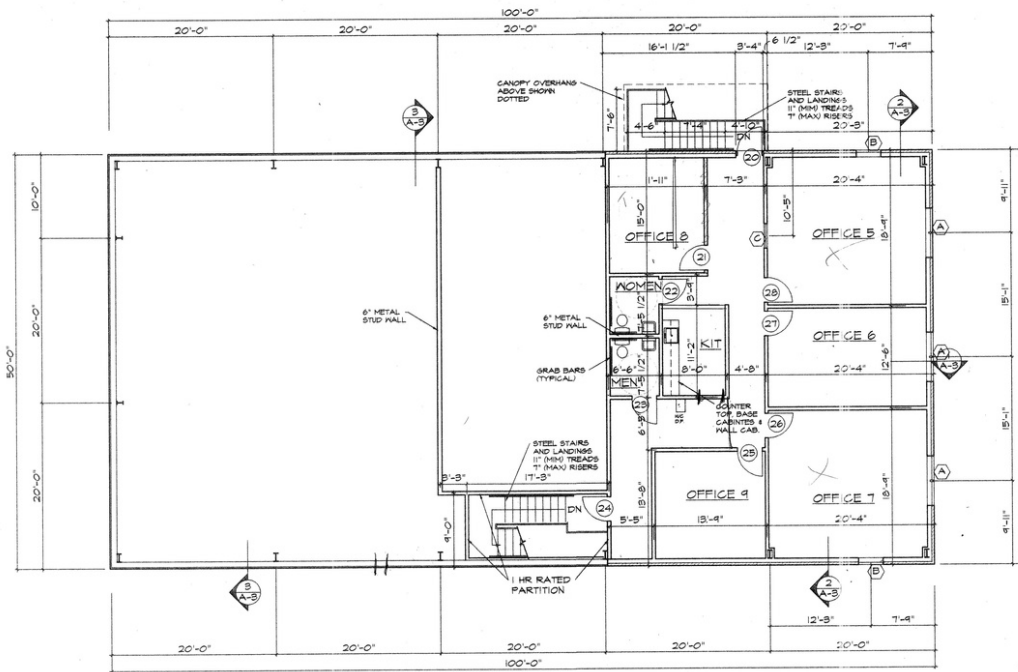

② SECOND FLOOR PLAN

1/8" = 1'-0"

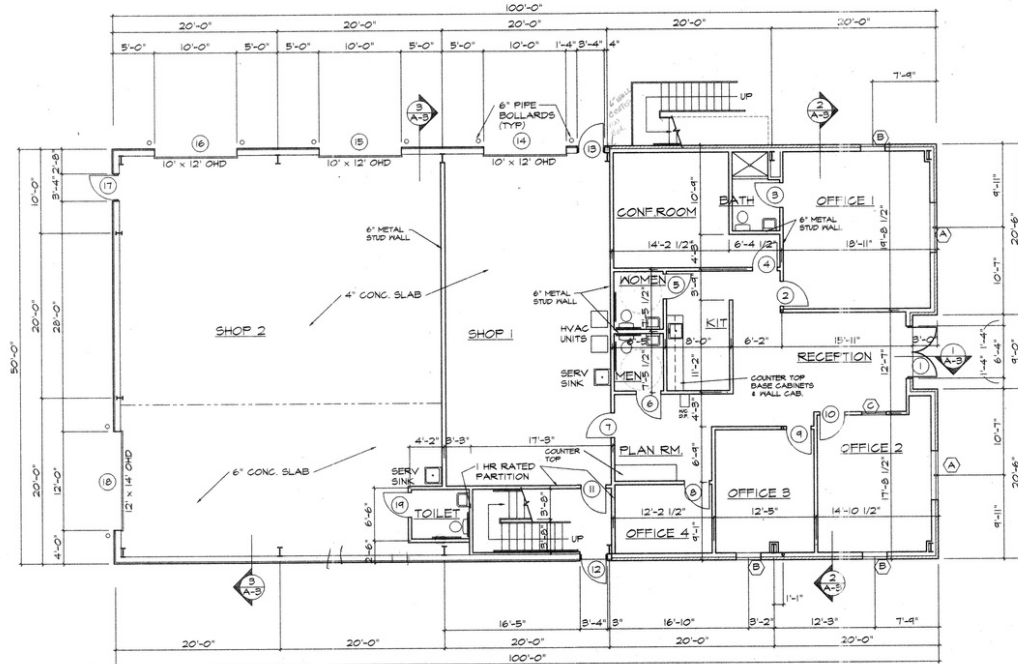

① FIRST FLOOR PLAN




# 6,973 SF

**Industrial space for lease**



# 6,973 SF

## Industrial space for lease

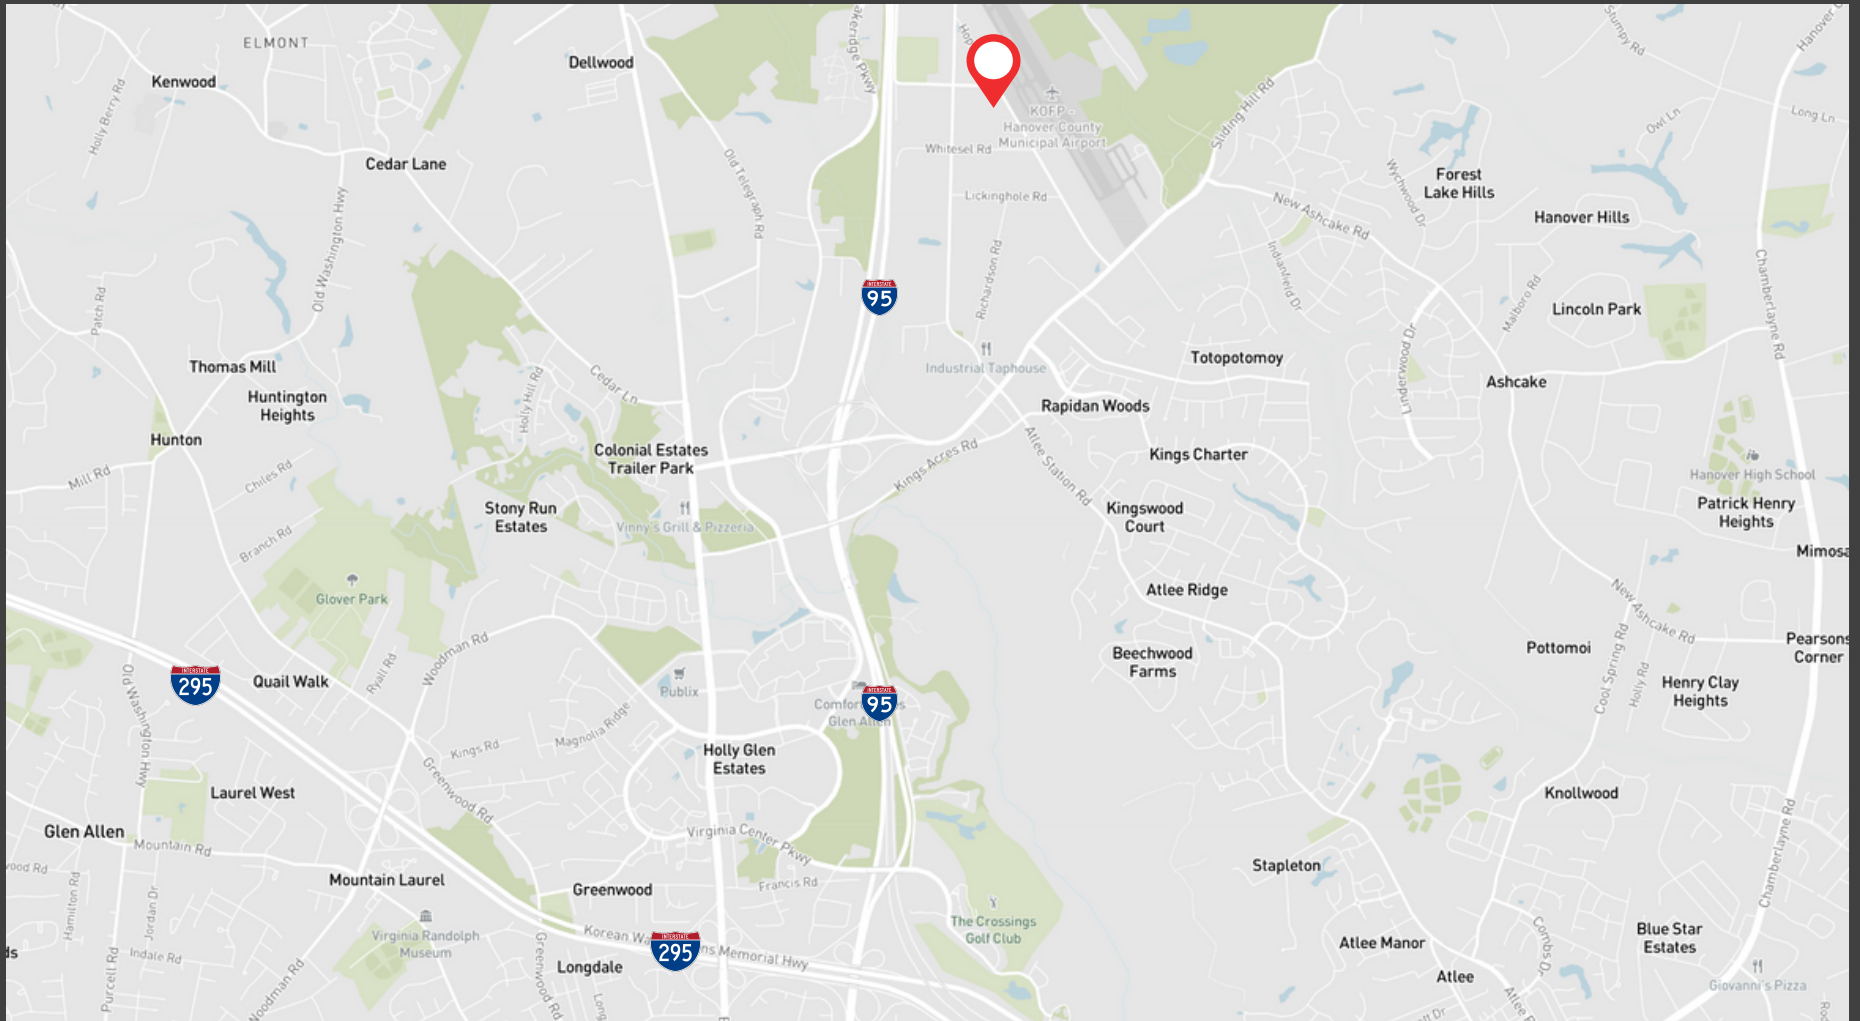

Although information has been obtained from sources deemed reliable, neither Owner nor JLL makes any guarantees, warranties or representations, express or implied, as to the completeness or accuracy as to the information contained herein. Any projections, opinions, assumptions or estimates used are for example only. There may be differences between projected and actual results, and those differences may be material. The Property may be withdrawn without notice. Neither Owner nor JLL accepts any liability for any loss or damage suffered by any party resulting from reliance on this information. If the recipient of this information has signed a confidentiality agreement regarding this matter, this information is subject to the terms of that agreement. © 2023 Jones Lang LaSalle IP, Inc. All rights reserved.

**JLL**

**Muscoe Garnett**  
Managing Director

Richmond, VA

804.200.6340  
muscoe.garnett@jll.com

**Jake Servinsky**  
Managing Director

Richmond, VA

804.200.6428  
jake.servinsky@jll.com