

[VIEW VIDEO TOUR](#)



 **JLL** SEE A BRIGHTER WAY

For sublease


2,956 RSF available on Floor 5

The Westchester
11451 Katy Freeway
Houston, TX 77079

11451 Katy Fwy.
Houston, TX 77079

Building Features

- Floor-to-ceiling glass
- Building conference room for tenants
- On-site deli
- Fully landscaped private courtyard with putting green for tenants
- I-10 frontage in the Energy Corridor
- Intermingled with high-end residential neighborhoods, premier retail centers, popular restaurants & an abundance of green space & trails

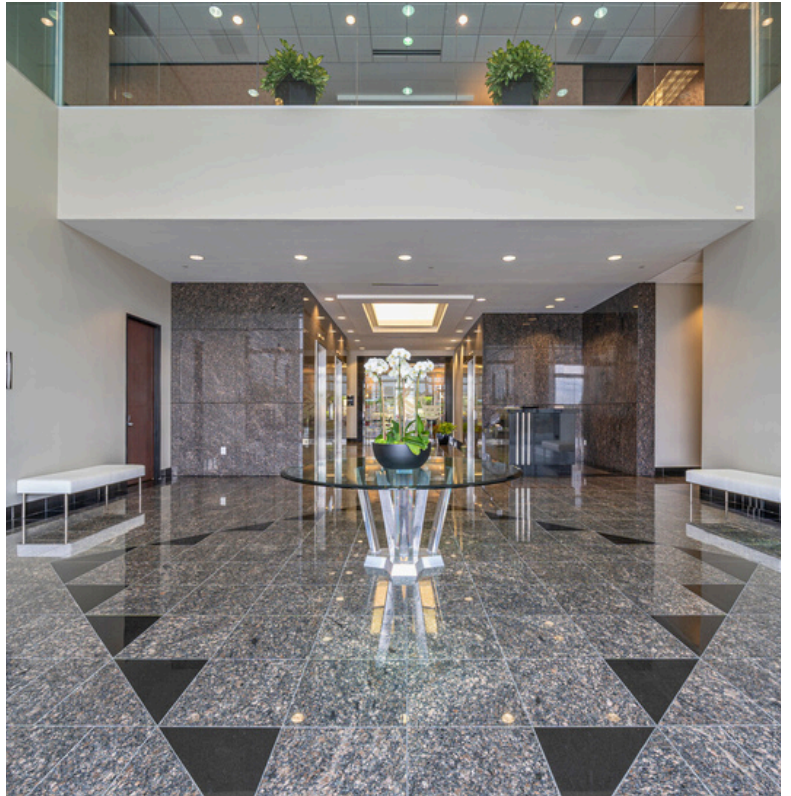

Premises

Suite 515: 2,956 RSF

Sublease term

Through July 3, 2026

Rental rate

Negotiable

Operating Expenses

\$13.77/SF (2024 est.)

Available

January 1, 2025

TI allowance

Space offered "As Is"

Furniture

Negotiable

Parking

4.0/1,000 SF parking ratio


Unreserved spaces: \$45.00/mo.

Reserved spaces \$85.00/mo.


Space features

- Newly built-out space
- 5 operations stations
- 3 offices
- Sterilization room
- Lab space
- Breakroom



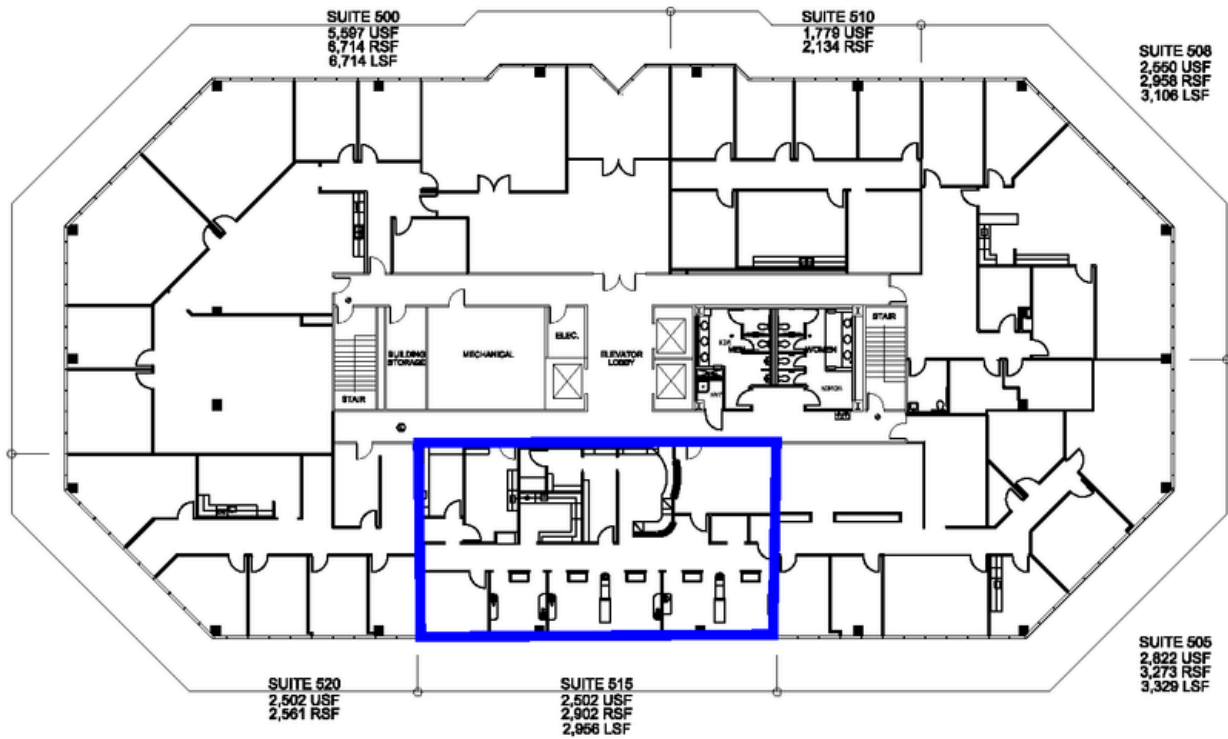

FLOOR PLANS ARE FOR CONCEPTUAL PURPOSES ONLY; THEY ARE NOT TO SCALE AND MAY NOT REFLECT EXISTING CONDITIONS. AS BUILTS MUST BE VERIFIED.

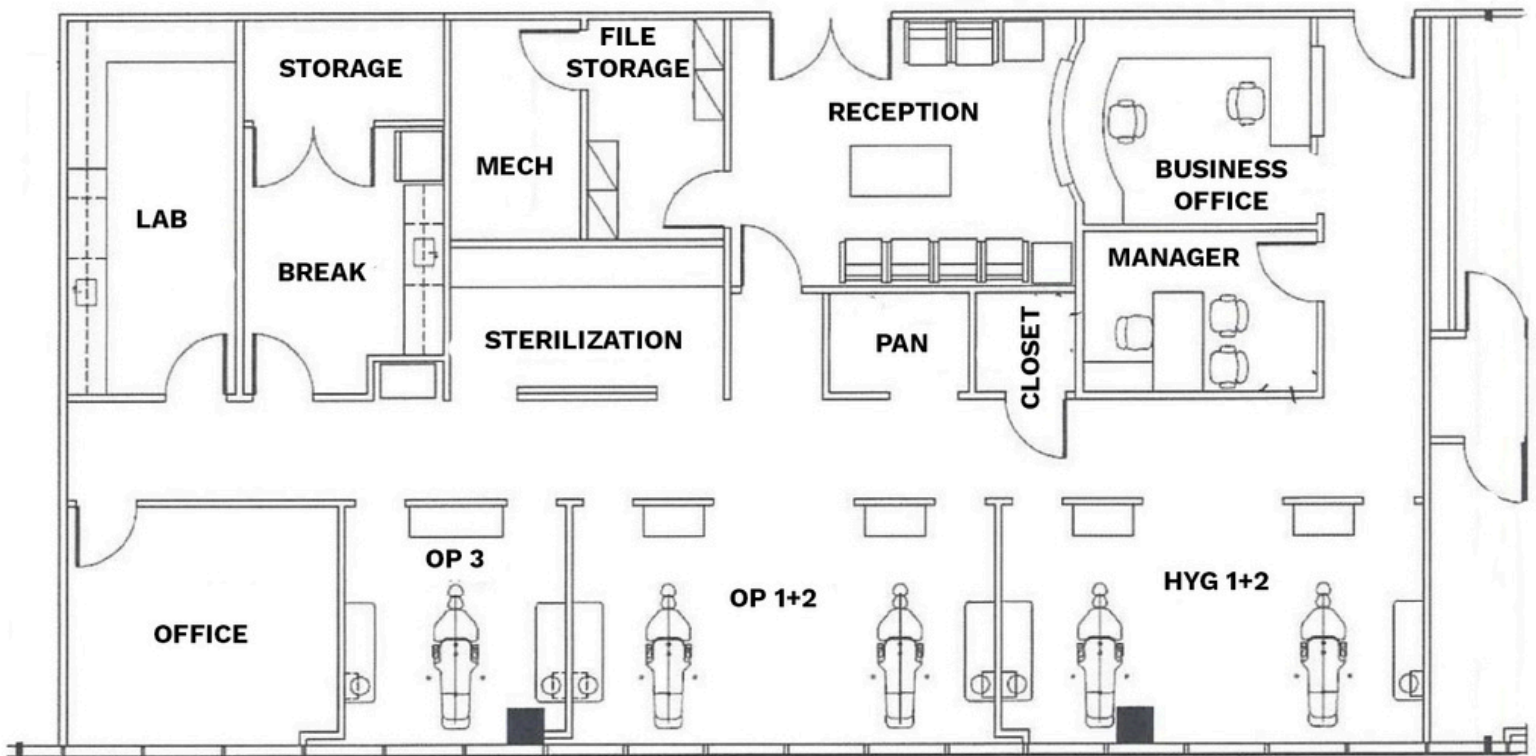







For more information, please contact:

Matt Sanderson

matt@sandersoncre.com

+1 832 517 8511

Sarah Savage

sarah.savage@jll.com

+1 214 205 8280

JLL Houston | 4200 Westheimer, Suite 1400 | Houston, TX 77027 | 713 888 4000



Information About Brokerage Services

Texas law requires all real estate license holders to give the following information about brokerage services to prospective buyers, tenants, sellers and landlords.

11-2-2015



TYPES OF REAL ESTATE LICENSE HOLDERS:

- **A BROKER** is responsible for all brokerage activities, including acts performed by sales agents sponsored by the broker.
- **A SALES AGENT** must be sponsored by a broker and works with clients on behalf of the broker.

A BROKER'S MINIMUM DUTIES REQUIRED BY LAW (A client is the person or party that the broker represents):

- Put the interests of the client above all others, including the broker's own interests;
- Inform the client of any material information about the property or transaction received by the broker;
- Answer the client's questions and present any offer to or counter-offer from the client; and
- Treat all parties to a real estate transaction honestly and fairly.

A LICENSE HOLDER CAN REPRESENT A PARTY IN A REAL ESTATE TRANSACTION:

AS AGENT FOR OWNER (SELLER/LANDLORD): The broker becomes the property owner's agent through an agreement with the owner, usually in a written listing to sell or property management agreement. An owner's agent must perform the broker's minimum duties above and must inform the owner of any material information about the property or transaction known by the agent, including information disclosed to the agent or subagent by the buyer or buyer's agent.

AS AGENT FOR BUYER/TENANT: The broker becomes the buyer/tenant's agent by agreeing to represent the buyer, usually through a written representation agreement. A buyer's agent must perform the broker's minimum duties above and must inform the buyer of any material information about the property or transaction known by the agent, including information disclosed to the agent by the seller or seller's agent.

AS AGENT FOR BOTH - INTERMEDIARY: To act as an intermediary between the parties the broker must first obtain the written agreement of *each party* to the transaction. The written agreement must state who will pay the broker and, in conspicuous bold or underlined print, set forth the broker's obligations as an intermediary. A broker who acts as an intermediary:

- Must treat all parties to the transaction impartially and fairly;
- May, with the parties' written consent, appoint a different license holder associated with the broker to each party (owner and buyer) to communicate with, provide opinions and advice to, and carry out the instructions of each party to the transaction.
- Must not, unless specifically authorized in writing to do so by the party, disclose:
 - that the owner will accept a price less than the written asking price;
 - that the buyer/tenant will pay a price greater than the price submitted in a written offer; and
 - any confidential information or any other information that a party specifically instructs the broker in writing not to disclose, unless required to do so by law.

AS SUBAGENT: A license holder acts as a subagent when aiding a buyer in a transaction without an agreement to represent the buyer. A subagent can assist the buyer but does not represent the buyer and must place the interests of the owner first.

TO AVOID DISPUTES, ALL AGREEMENTS BETWEEN YOU AND A BROKER SHOULD BE IN WRITING AND CLEARLY ESTABLISH:

- The broker's duties and responsibilities to you, and your obligations under the representation agreement.
- Who will pay the broker for services provided to you, when payment will be made and how the payment will be calculated.

LICENSE HOLDER CONTACT INFORMATION: This notice is being provided for information purposes. It does not create an obligation for you to use the broker's services. Please acknowledge receipt of this notice below and retain a copy for your records.

Jones Lang LaSalle Brokerage, Inc.	591725	renda.hampton@jll.com	+1 214 438 6100
Licensed Broker /Broker Firm Name or Primary Assumed Business Name	License No.	Email	Phone
Daniel Glyn Bellow	183794	dan.bellow@jll.com	+1 713 888 4000
Designated Broker of Firm	License No.	Email	Phone
Licensed Supervisor of Sales Agent/ Associate	License No.	Email	Phone
Chad Baker	468794	chad.baker@jll.com	+1 713 888 4020
Sales Agent/Associate's Name	License No.	Email	Phone

Buyer/Tenant/Seller/Landlord Initials

Date