

7% Fee to Tenant Rep Broker | 6 Months Rent Free



Plug & Play Sublease

Suite 440 Available Now | 3,000 - 5,503 SF

Cambridge Court Phase II **2601 Cambridge Court**

Auburn Hills, Michigan

Contact


Marlee Kuhn
+1 248 890 1063
marlee.kuhn@jll.com





Space overview

- 24 workstations
- 3 private offices with window views
- 3 interior offices or small breakout rooms
- 1 large conference room
- 1 medium conference room
- Kitchen area

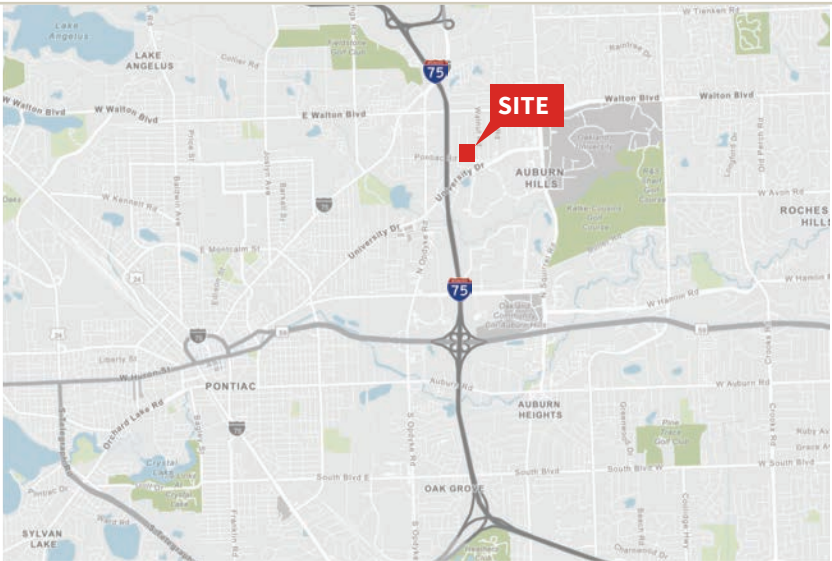


Although information has been obtained from sources deemed reliable, JLL does not make any guarantees, warranties or representations, express or implied, as to the completeness or accuracy as to the information contained herein. Any projections, opinions, assumptions or estimates used are for example only. There may be differences between projected and actual results, and those differences may be material. JLL does not accept any liability for any loss or damage suffered by any party resulting from reliance on this information. If the recipient of this information has signed a confidentiality agreement with JLL regarding this matter, this information is subject to the terms of that agreement. ©2024. Jones Lang LaSalle IP, Inc. All rights reserved.

Suite photos



Floor plan

Suite 440 | 3,000 - 5,503 SF

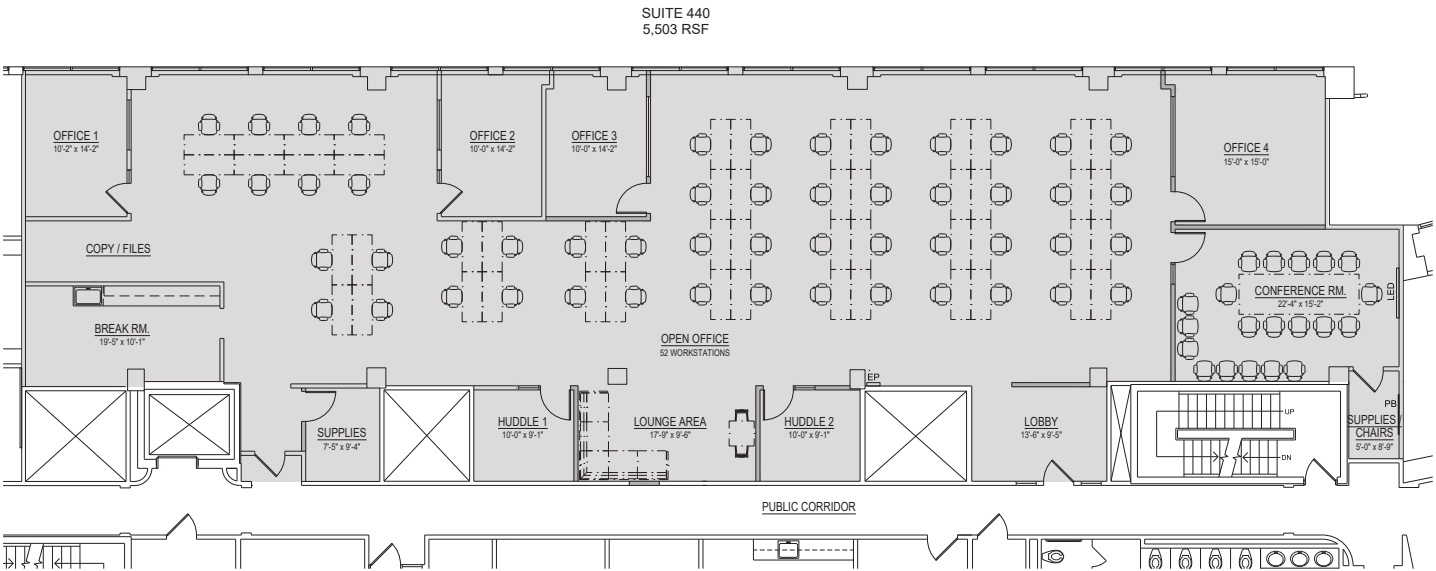


NORTH

2601 CAMBRIDGE COURT
SUITE 440 PROPOSED PLAN - OPTION 2
7-25-22 SCALE: 1/8" = 1'-0"

Although information has been obtained from sources deemed reliable, JLL does not make any guarantees, warranties or representations, express or implied, as to the completeness or accuracy as to the information contained herein. Any projections, opinions, assumptions or estimates used are for example only. There may be differences between projected and actual results, and those differences may be material. JLL does not accept any liability for any loss or damage suffered by any party resulting from reliance on this information. If the recipient of this information has signed a confidentiality agreement with JLL regarding this matter, this information is subject to the terms of that agreement. ©2024. Jones Lang LaSalle IP, Inc. All rights reserved.

Area Map

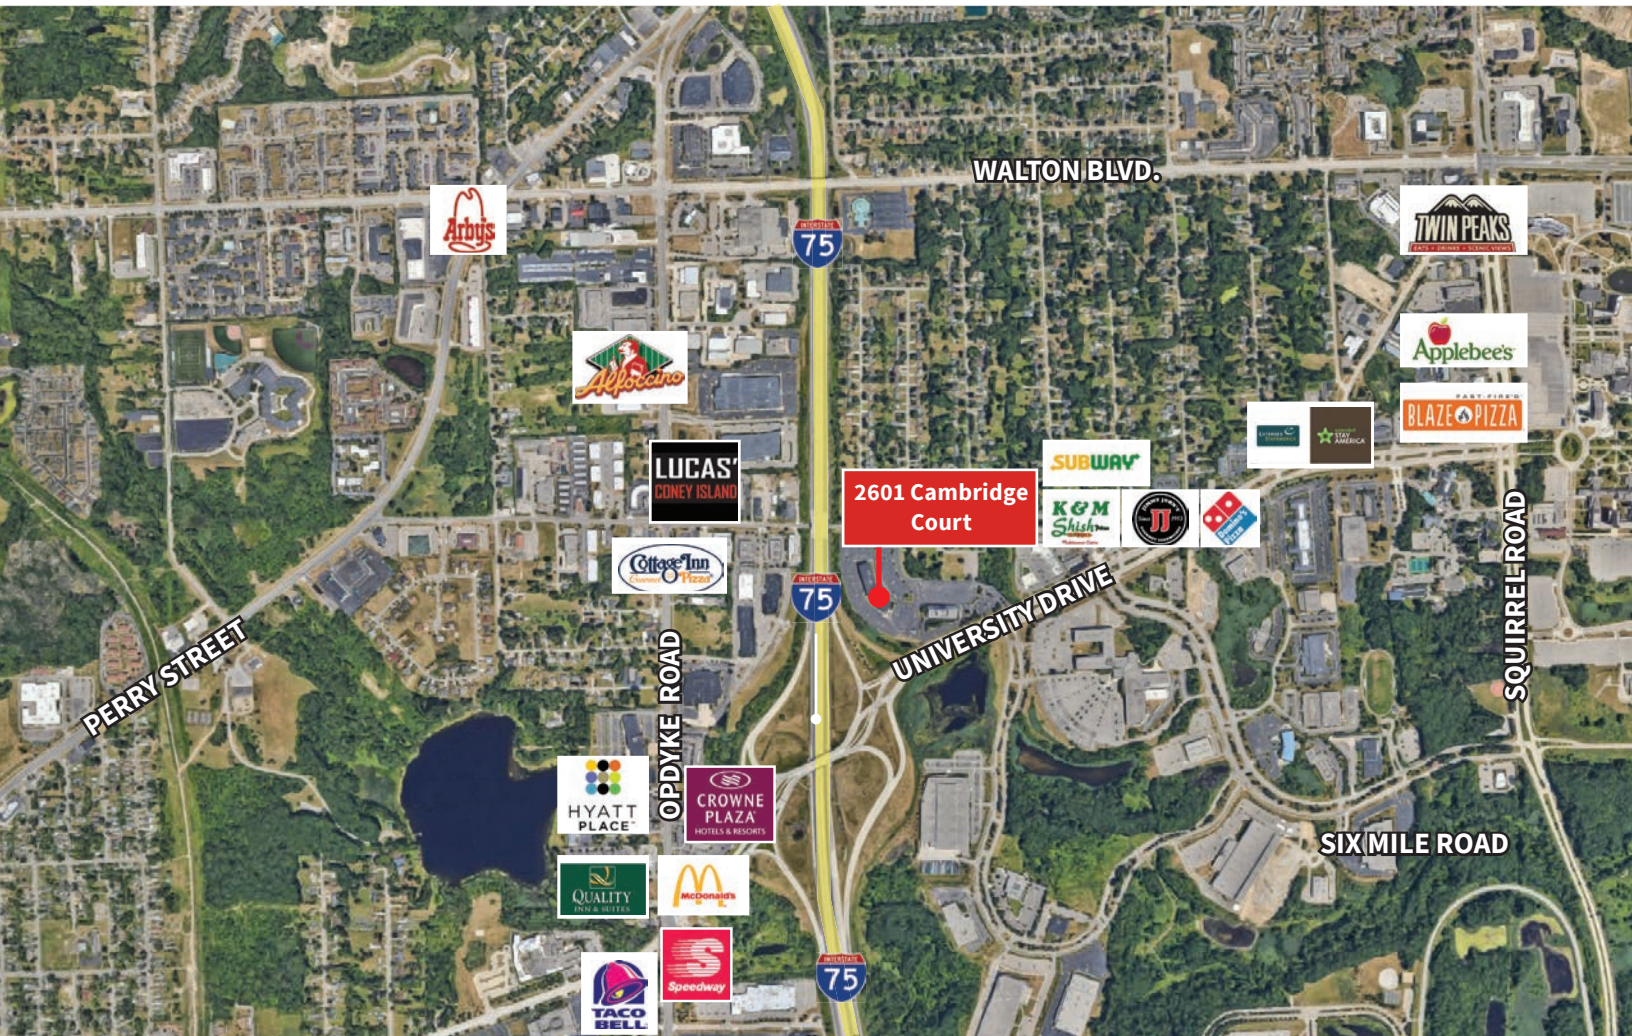

Contact

Marlee Kuhn

+1 248 890 1063

marlee.kuhn@jll.com



Although information has been obtained from sources deemed reliable, JLL does not make any guarantees, warranties or representations, express or implied, as to the completeness or accuracy as to the information contained herein. Any projections, opinions, assumptions or estimates used are for example only. There may be differences between projected and actual results, and those differences may be material. JLL does not accept any liability for any loss or damage suffered by any party resulting from reliance on this information. If the recipient of this information has signed a confidentiality agreement with JLL regarding this matter, this information is subject to the terms of that agreement. ©2024. Jones Lang LaSalle IP, Inc. All rights reserved.