



SUBLEASE
+/- 70,000 SF

For Sublease

Hempfield Commerce Center - Bldg II


jll.com

744 Excel Drive
Hunker, PA 15639

Rick O'Brien, SIOR
412.208.1403
rick.obrien@jll.com

Greg Hopkins
412.770.5295
greg.hopkins@jll.com

Alec Staiger
412.977.4184
alec.staiger@jll.com

 **JLL** SEE A BRIGHTER WAY

PROPERTY INFORMATION

Building Size	± 150,537 SF
Construction	Precast concrete panels
Site Size	± 14.79 AC
Parking (Cars)	162 spots
Truck Court	135' Truck Court; Up to 38 trailer parks can be added
Zoning	I-1: Light Industrial, Hempfield Township




SPECS


Available SF	± 70,264 SF
Space Dimensions	281'w x 250'd flexible design
Office Space	Build-to-suit
Column Spacing	54' - 59' x 47.5' with 60' speed bay
Clear Height	32'
Dock Doors	Seven (7) 9' x 10' dock high doors in the base building
Dock Equipment	30K lbs. mechanical levelers; shelters, bumpers, track guards
Drive-In Doors	One (1) 12' x 14' drive-in door
Sprinkler	ESFR with K-17 Heads
Warehouse HVAC	Gas-Fired Heating Units
Lighting Specification	LED Lighting, 25 FC, 3' AFF
Floor Slab	6" Reinforced concrete
Roof	TPO Roof System, mechanically fastened
Availability	Term ends 10/31/2030



PHOTOS

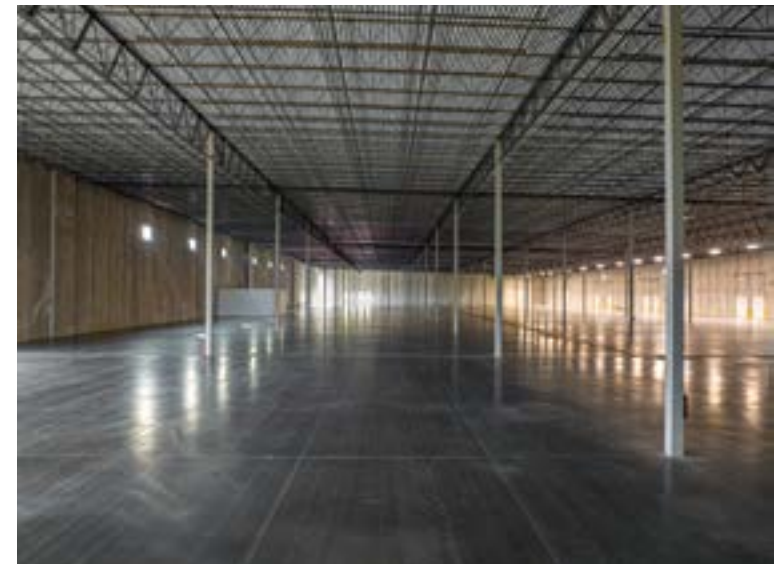

FLOORPLAN

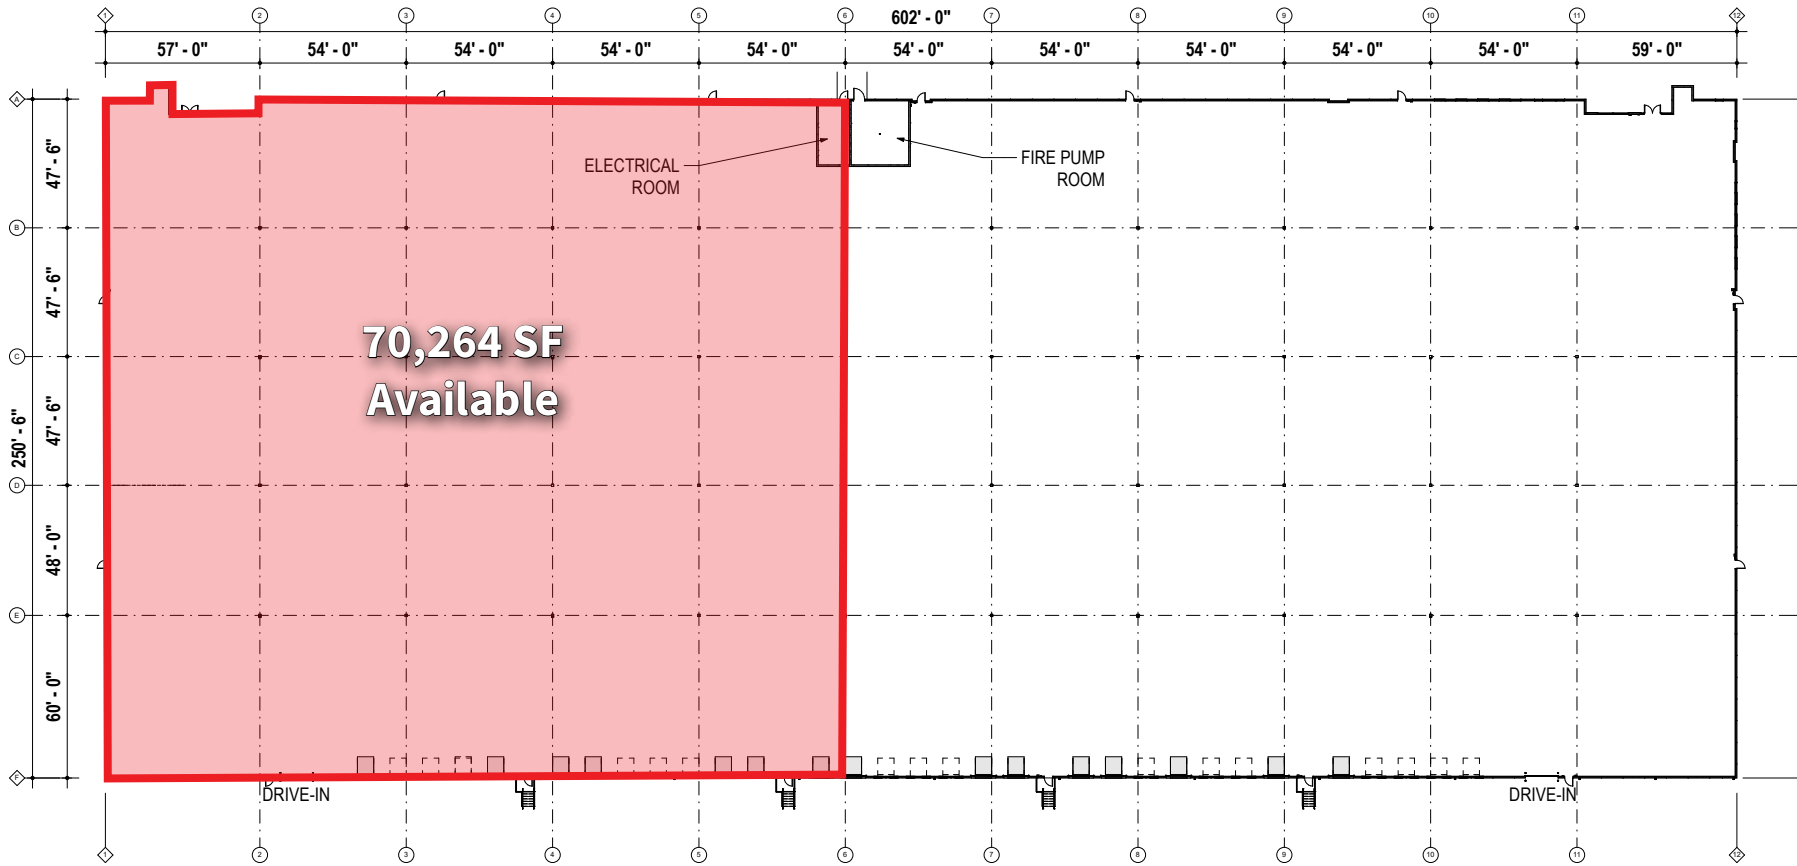

PRELIMINARY FLOOR PLAN
1" = 20'-0"



KEY DISTANCES

0.8 miles (3 min) to I-70


1.3 miles (10 min) to I-76

18.9 miles (29 min) to I-376

43.2 miles (50 min) to Cranberry, PA

27.9 miles (30 min) to Pittsburgh, PA

61 miles (1hr 5 min) to Wheeling, WV

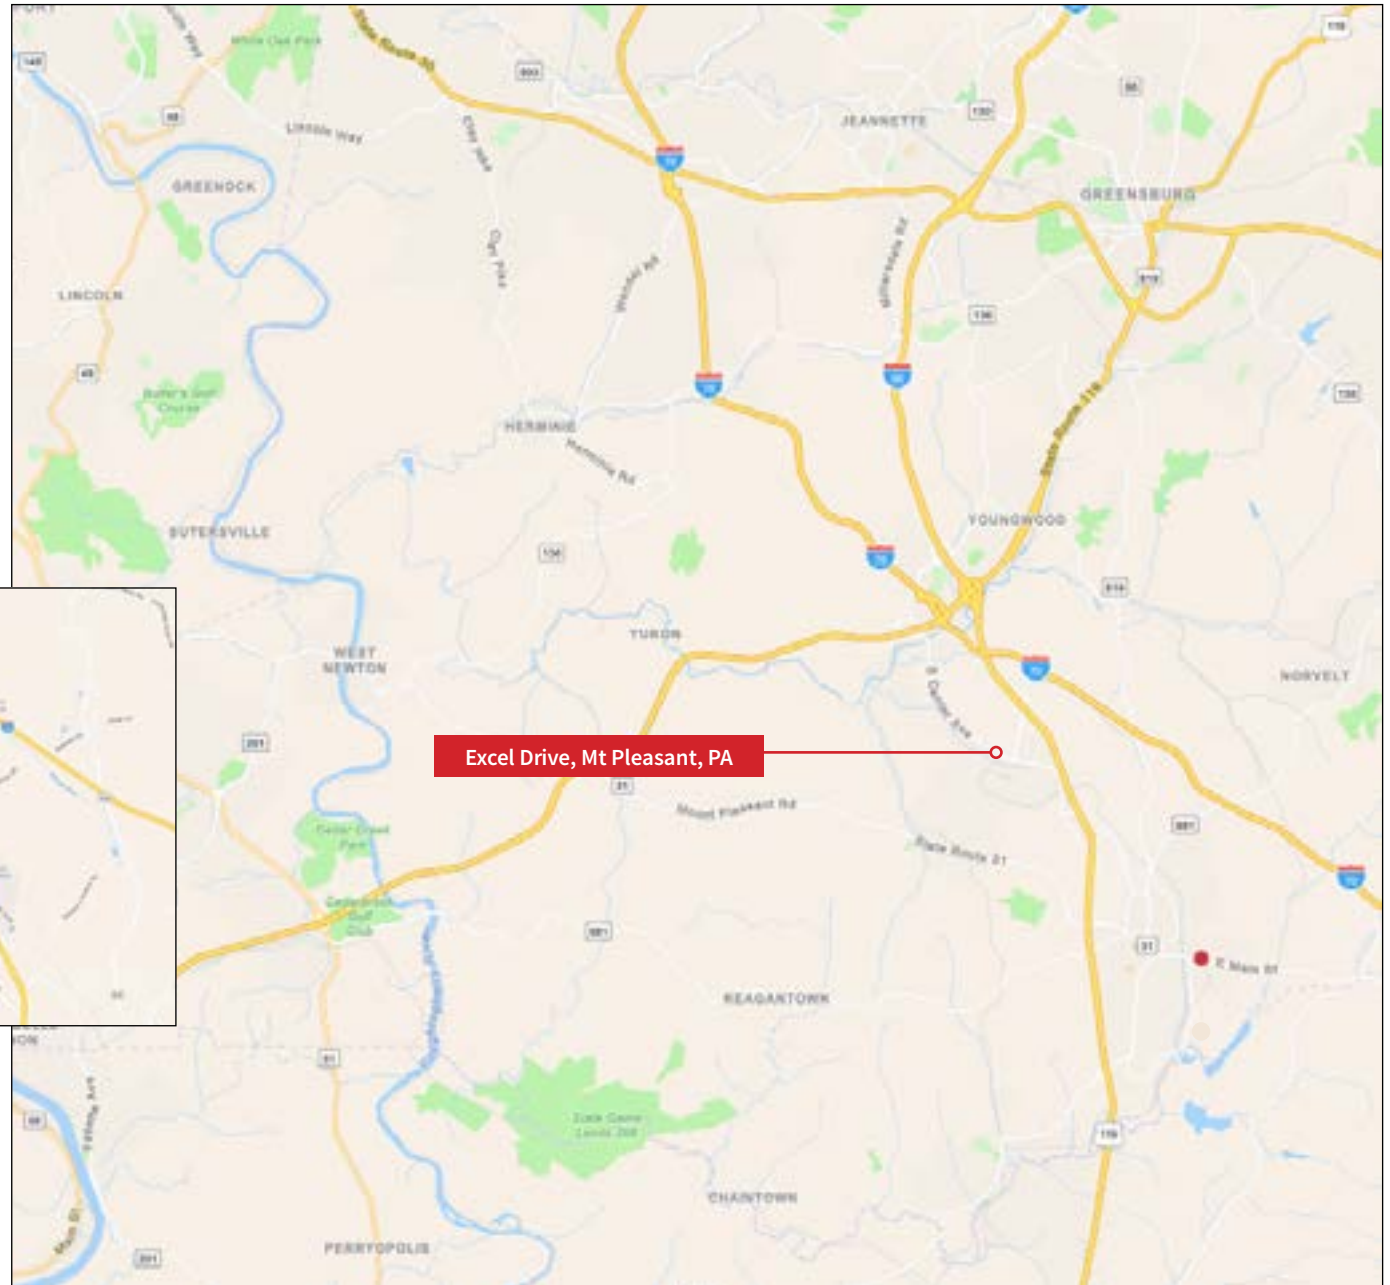



SUBLEASE
+/- 70,000 SF


DISCLAIMER: Although information has been obtained from sources deemed reliable, Owner, Jones Lang LaSalle, and/or their representatives, brokers or agents make no guarantees as to the accuracy of the information contained herein, and offer the Property without express or implied warranties of any kind. The Property may be withdrawn without notice. If the recipient of this information has signed a confidentiality agreement regarding this matter, this information is subject to the terms of that agreement. ©2025. Jones Lang LaSalle. All rights reserved.

jll.com

Rick O'Brien, SIOR
412.208.1403
rick.obrien@jll.com

Greg Hopkins
412.770.5295
greg.hopkins@jll.com

Alec Staiger
412.977.4184
alec.staiger@jll.com

 **JLL** SEE A BRIGHTER WAY