


## Site plan

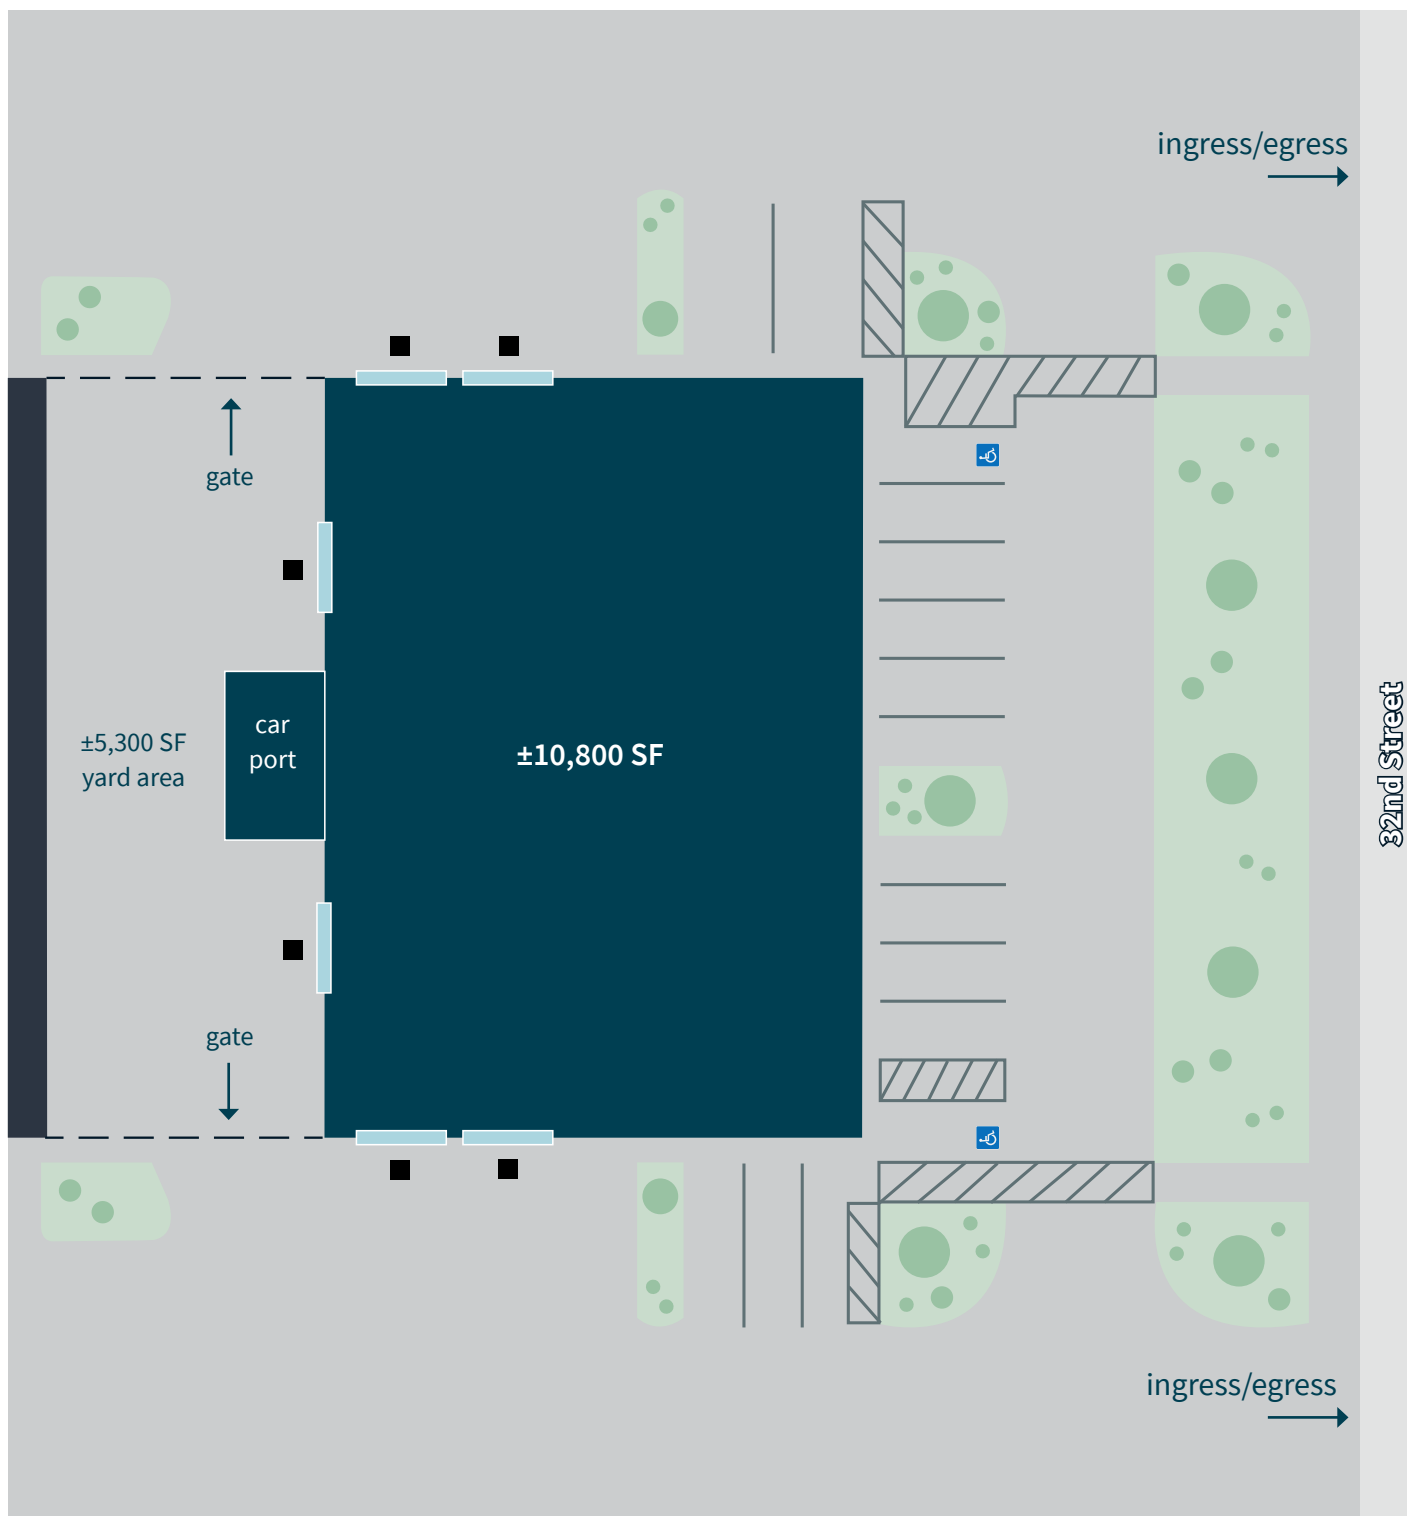

■ = Grade-level door

SITE PLAN NOT TO SCALE.  
PROPERTY LINES AND DIMENSIONS ARE APPROXIMATE.