

FOR LEASE

27,137 - 68,938 SF INDUSTRIAL SPACE AVAILABLE



jll.com/en/industries/industrial

2801 W. Patapsco Ave, Baltimore, MD 21230


JLL Baltimore Industrial

Ben Meisels
443 451 2614
ben.meisels@jll.com

Greg Ferraro
443 451 2618
greg.ferraro@jll.com



27,137 - 68,938 sf available

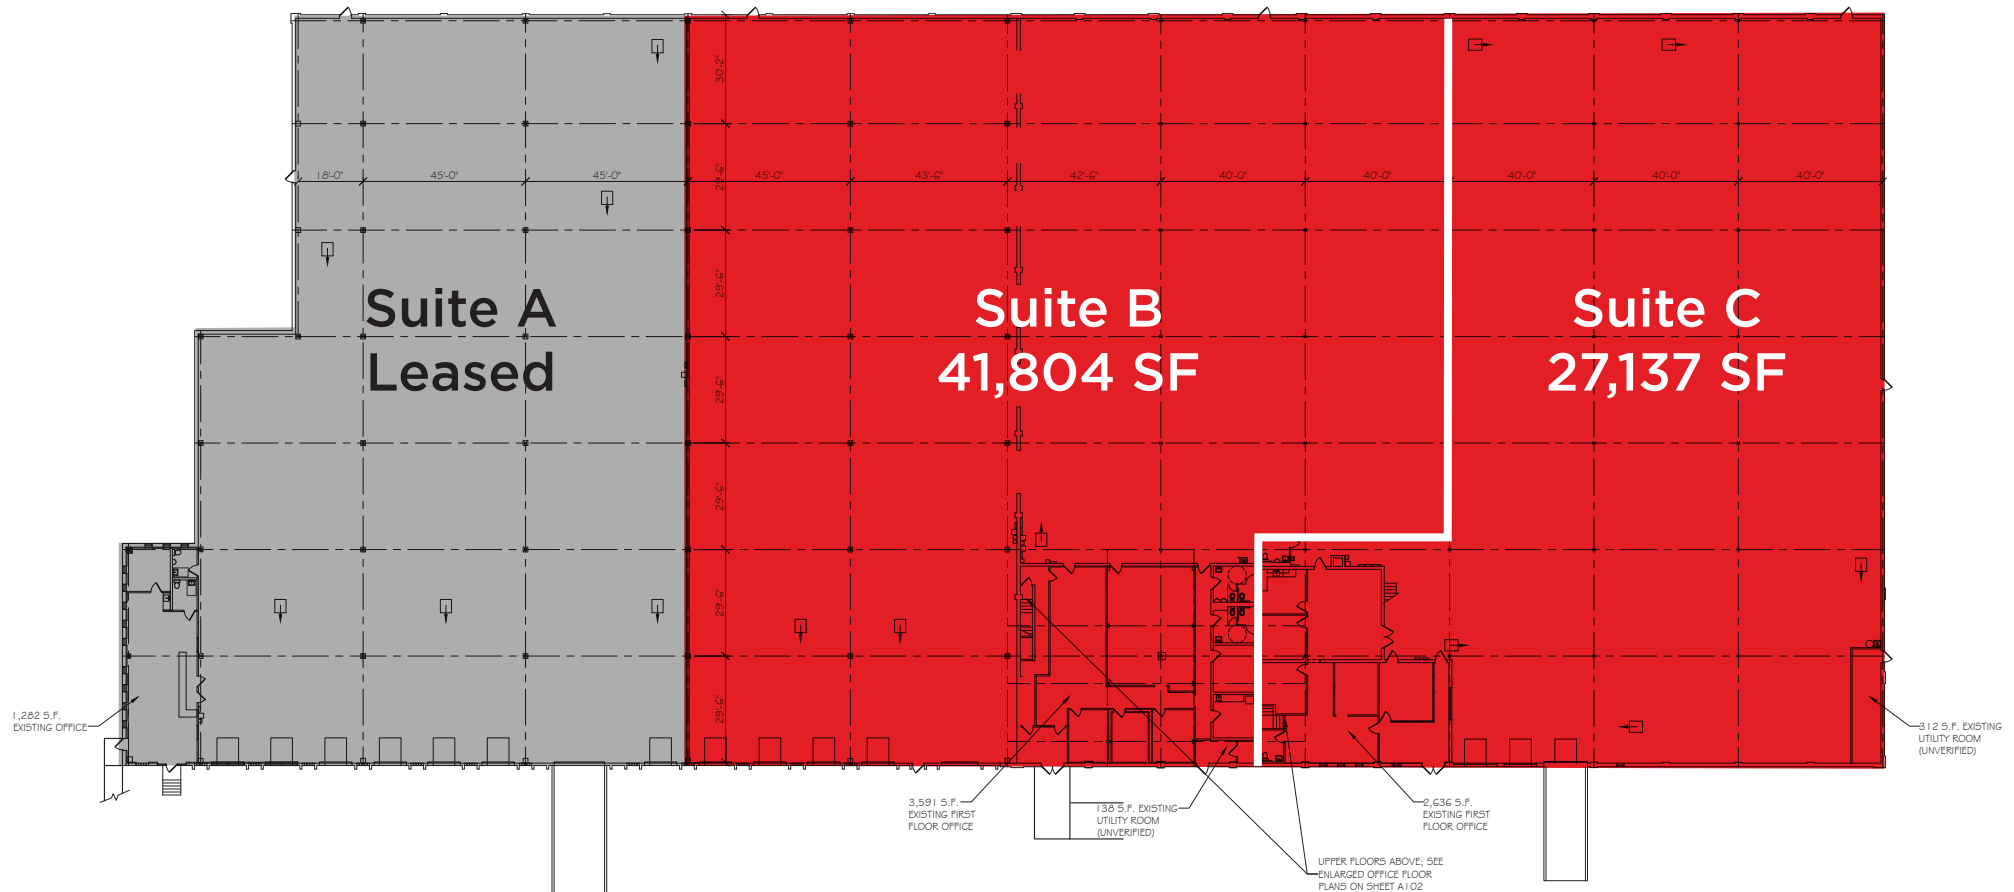

① OVERALL BUILDING FLOOR PLAN
SCALE: 1/16" = 1'-0"

ML
Zoning

21'-23'4"
Clear
Height


30'x40'
Column
Spacing

1
Oversized
Drive-in

6
Loading
Docks

Wet
Sprinkler
System

600
Amps of
Power

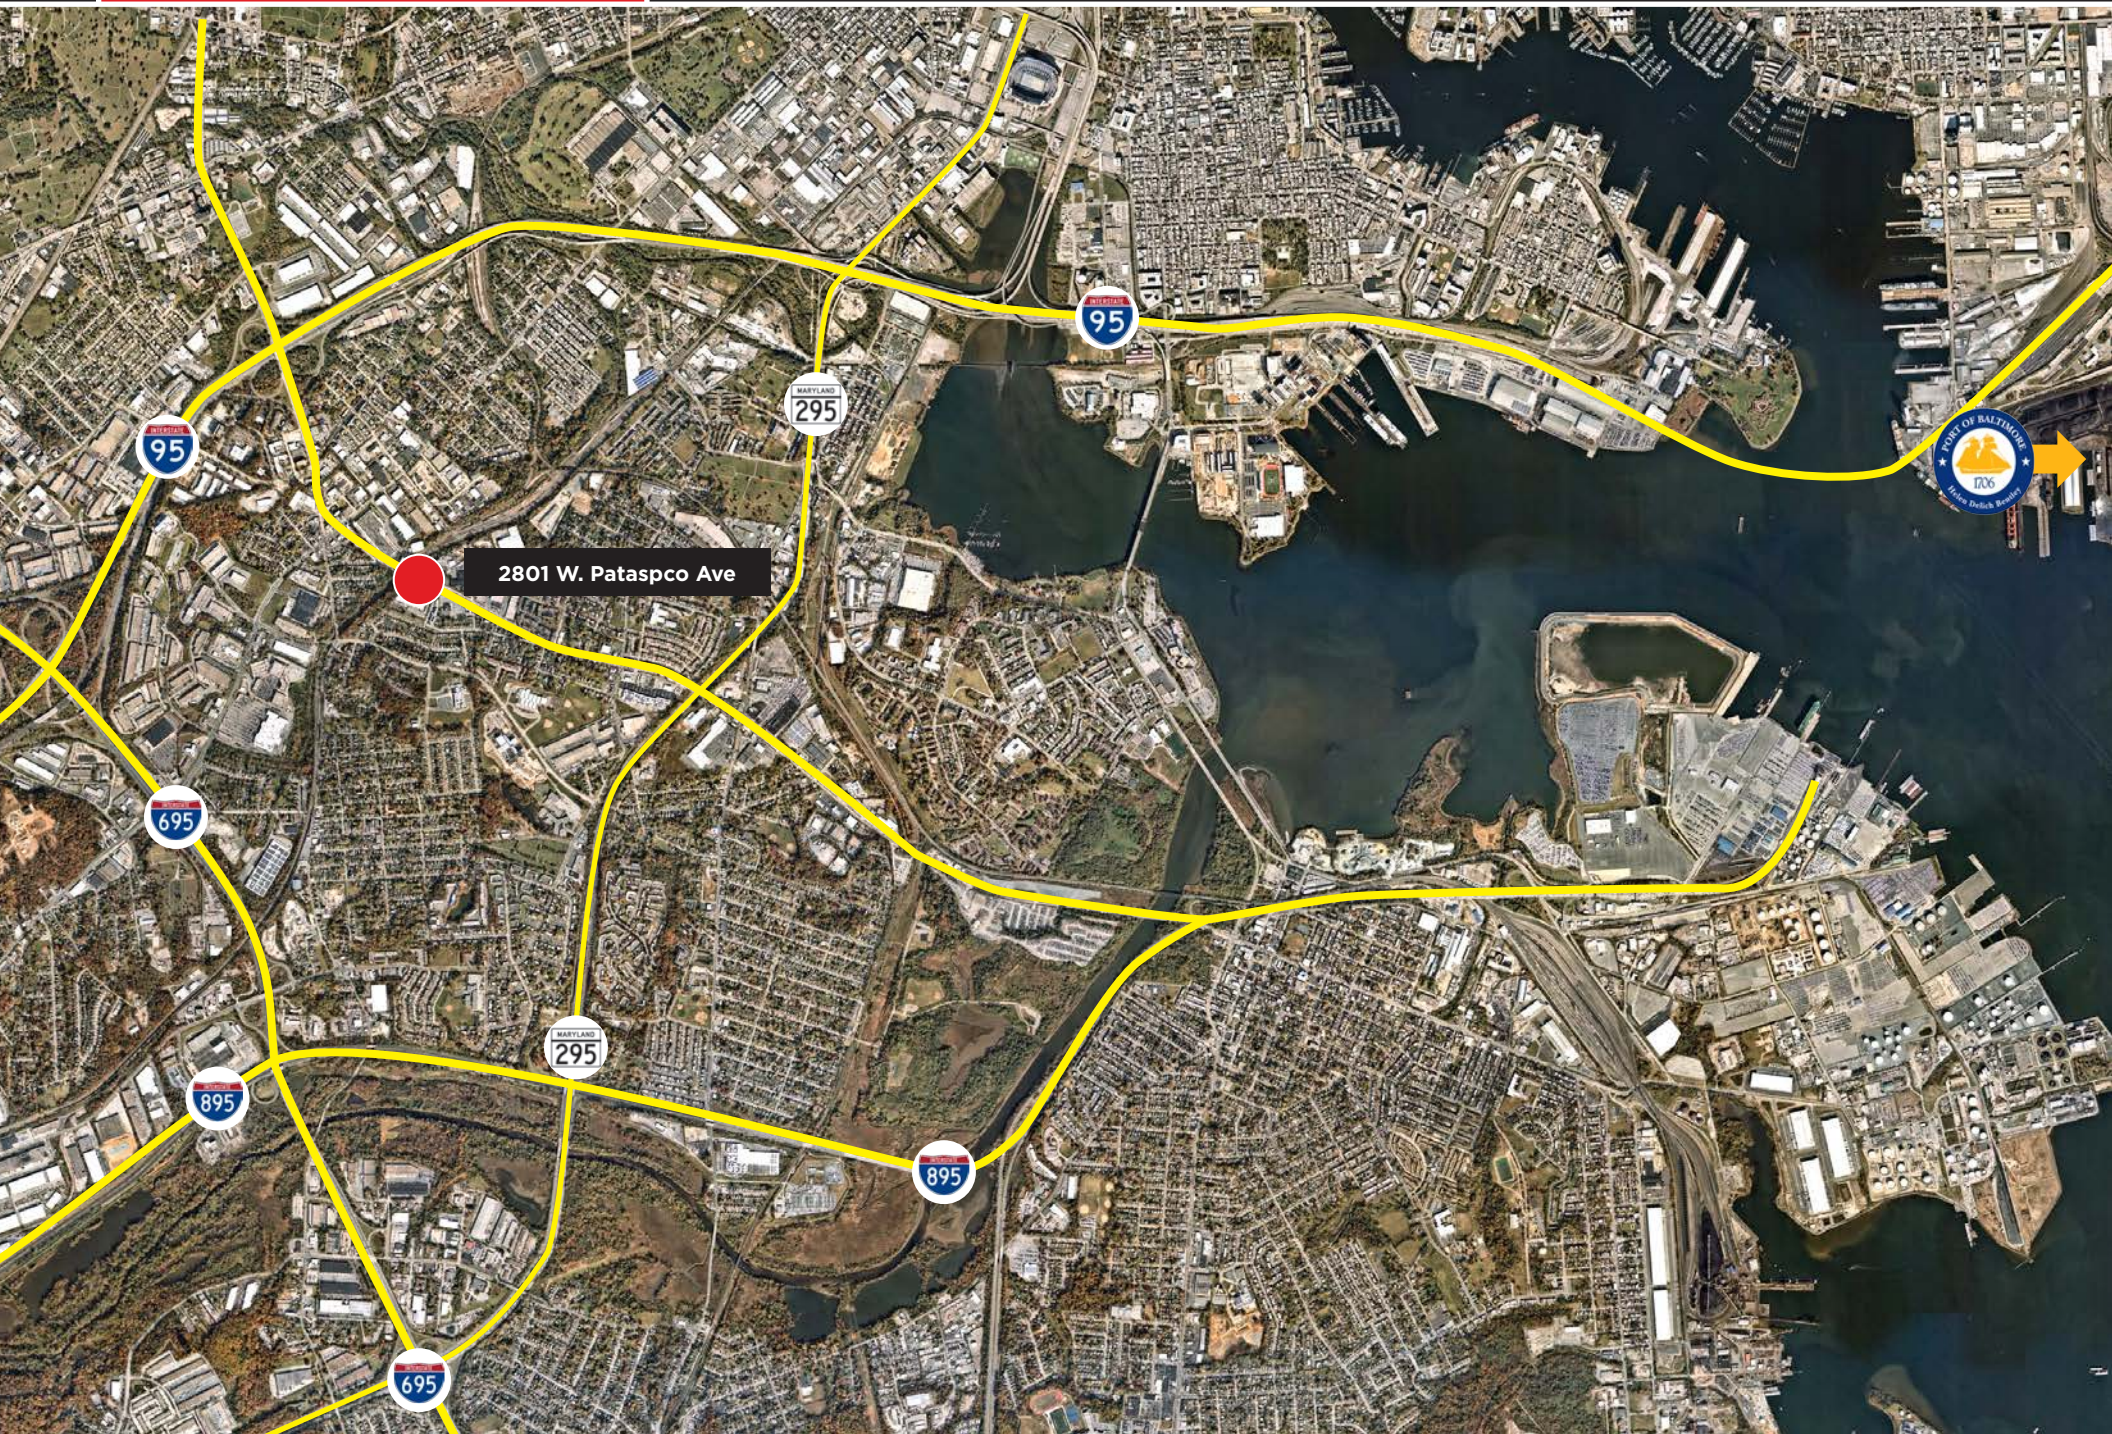



For more leasing information,
please contact:

Ben Meisels
443 451 2614
ben.meisels@jll.com

Greg Ferraro
443 451 2618
greg.ferraro@jll.com