

# 2003 UNION STREET WASHINGTON CORRIDOR FOR SALE or LEASE

HOUSTON TX 77007





# PROPERTY HIGHLIGHTS

## Size

±5,000 SF space available for sale or lease

## Features

Fire sprinkler and grease trap in place  
Existing parking variance for neighborhood restaurant

## Additional info

Surrounded by art studios, galleries,  
restaurants, fitness concepts, breweries and public art


## Pricing

Please contact brokers for pricing

[CLICK FOR DRONE VIDEO](#)



# PROPOSED SITE PLAN

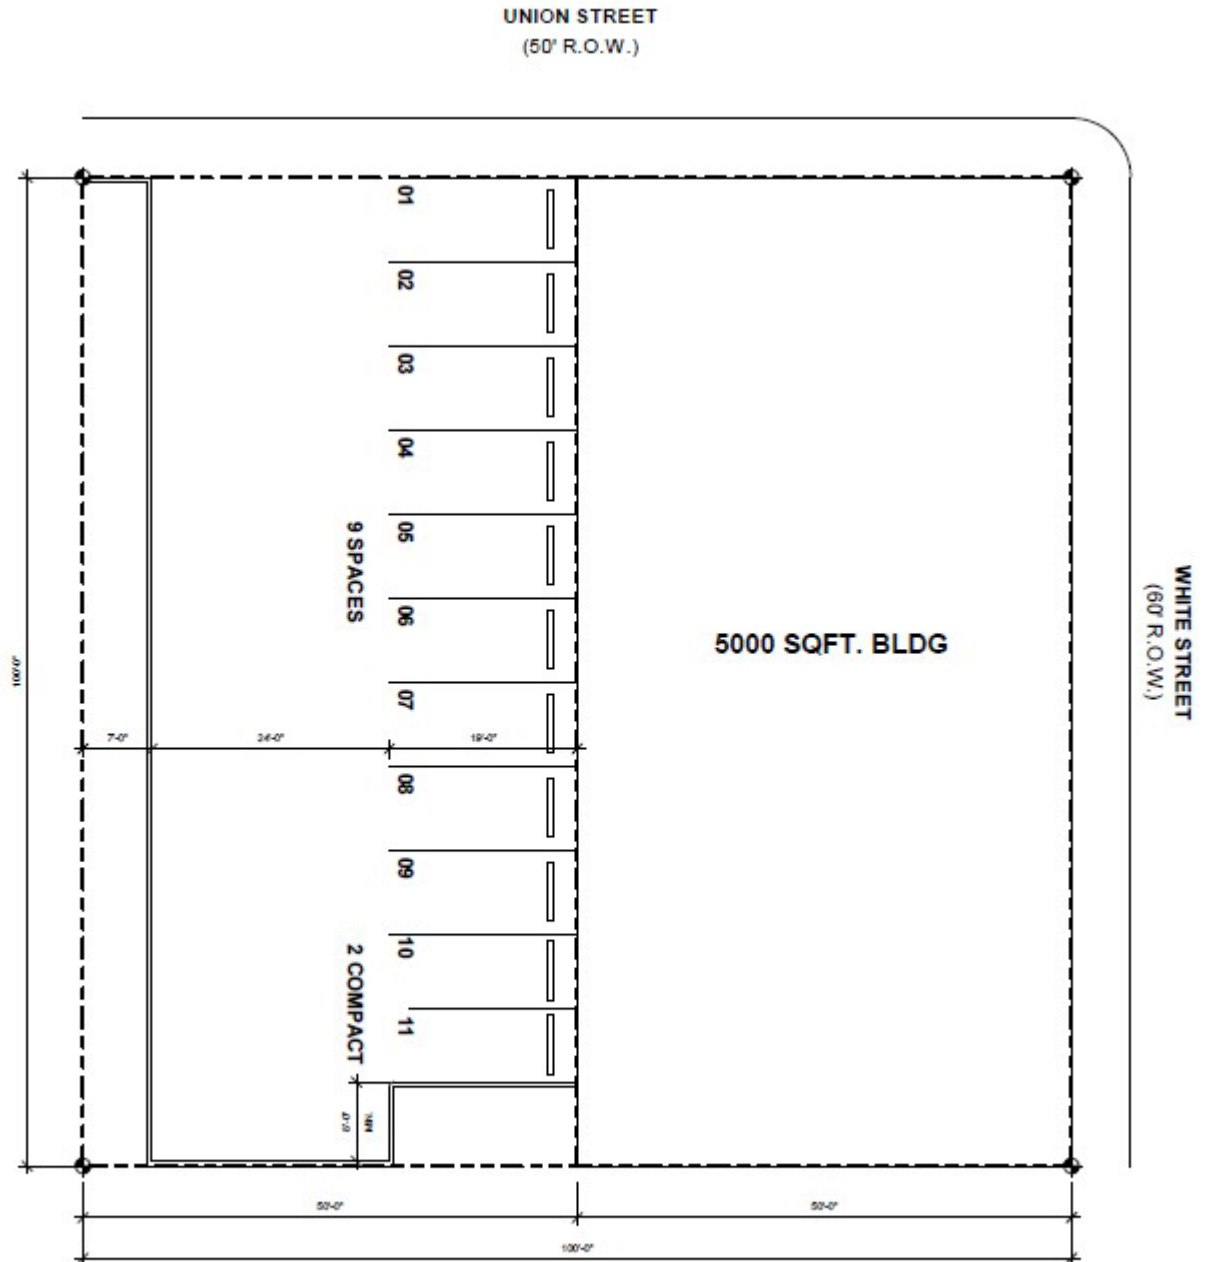

1 PROPOSED SITE PLAN  
A-100 1/8" = 1'-0"





Building Exterior













# LOCATION OVERVIEW

## DEMOGRAPHICS

Population

1 mi. -	23,009
3 mi. -	215,169
5 mi. -	459,805

Average HH Income

1 mi. -	\$158,671
3 mi. -	\$160,740
5 mi. -	\$146,056

Traffic Counts

Washington Ave	<b>17,000 VPD</b>
Houston Ave	<b>20,000 VPD</b>

Site

Tacodeli



GUS'S FRIED CHICKEN  
WORLD FAMOUS


8-B  
LEMON






# Surrounding Area

Located in Houston's vibrant Rice Military neighborhood, 2003 Union Street presents a prime opportunity for restaurants and hospitality concepts aiming to thrive in a high-growth, high-visibility area. Just minutes from downtown and surrounded by lively nightlife, dining, and entertainment options, the site offers immediate access to a strong, diverse customer base. Blending urban energy with neighborhood charm, it's an ideal setting for businesses looking to establish a standout presence in one of Houston's most dynamic districts.

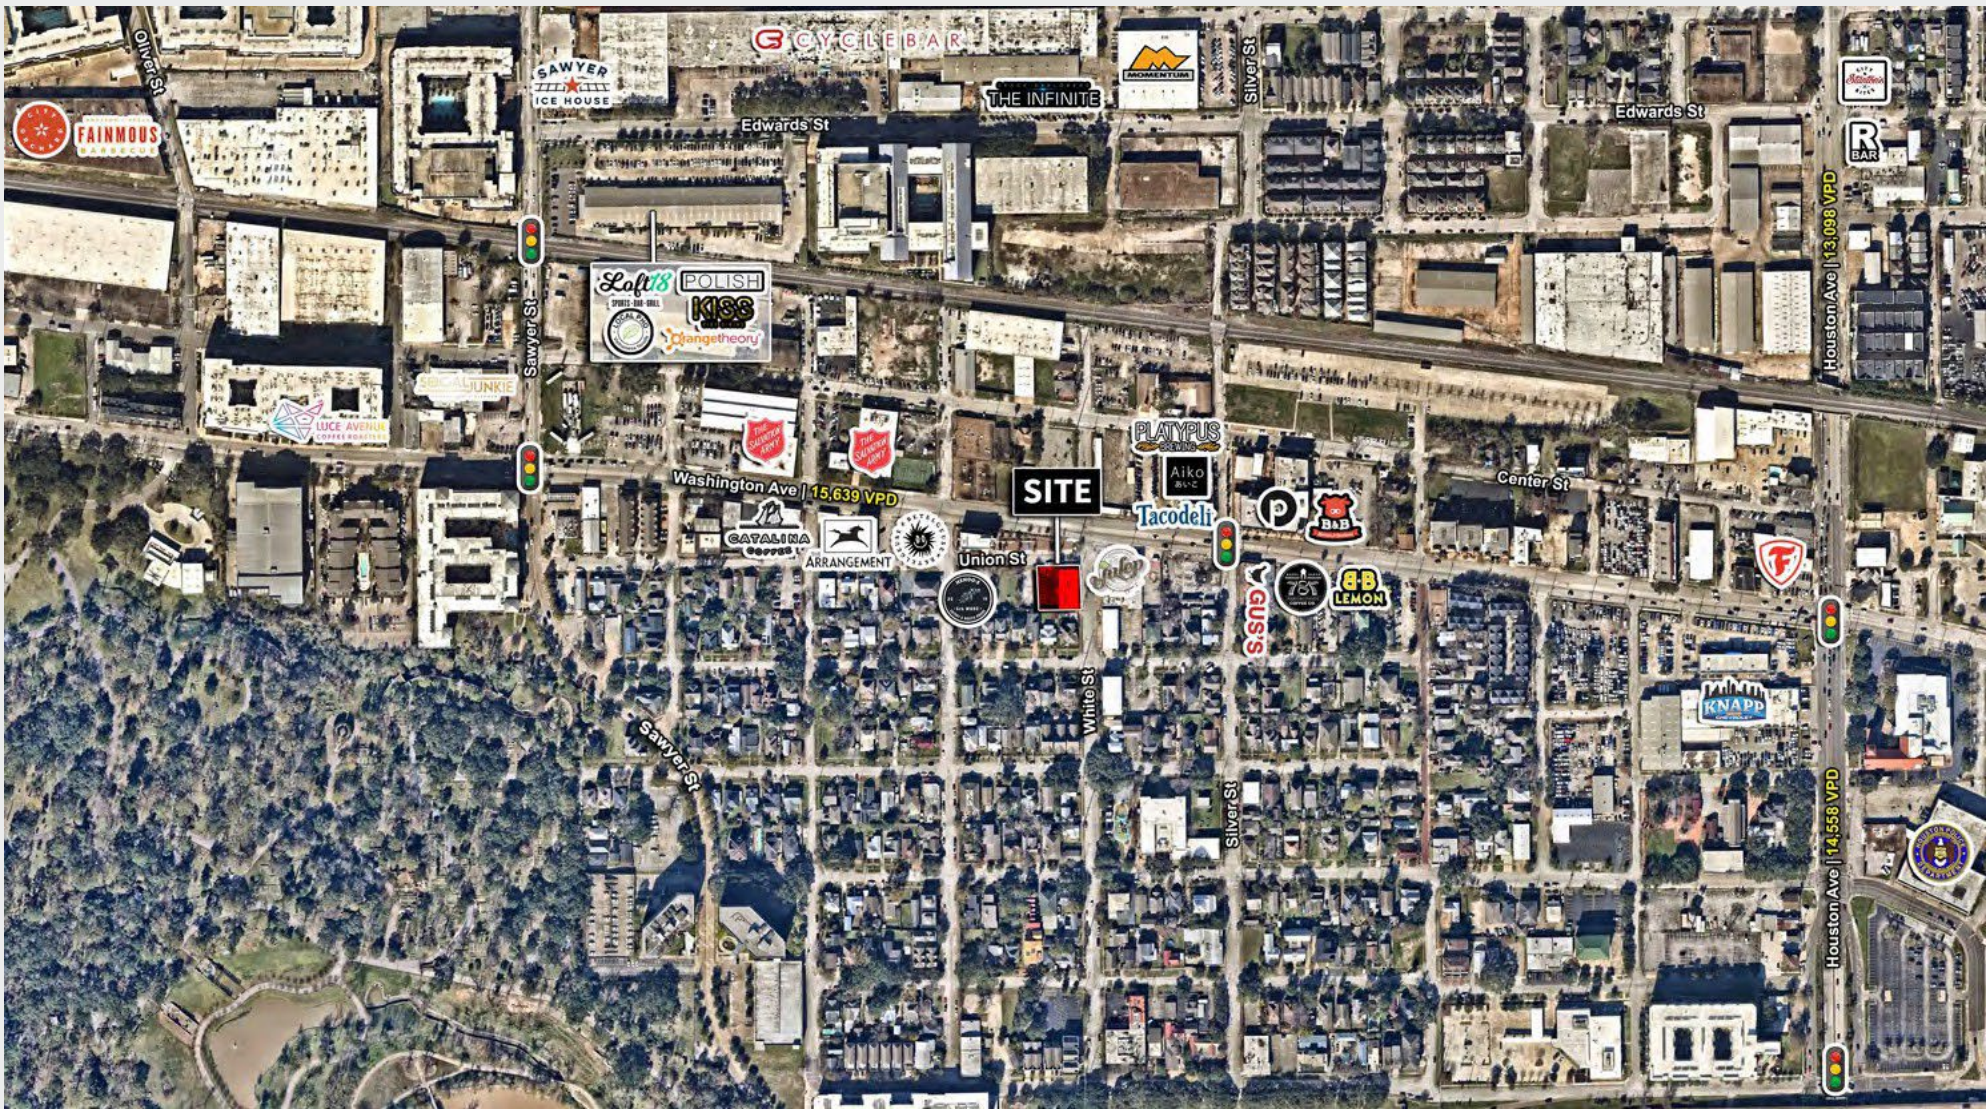



In the core of a high-density residential & retail zone

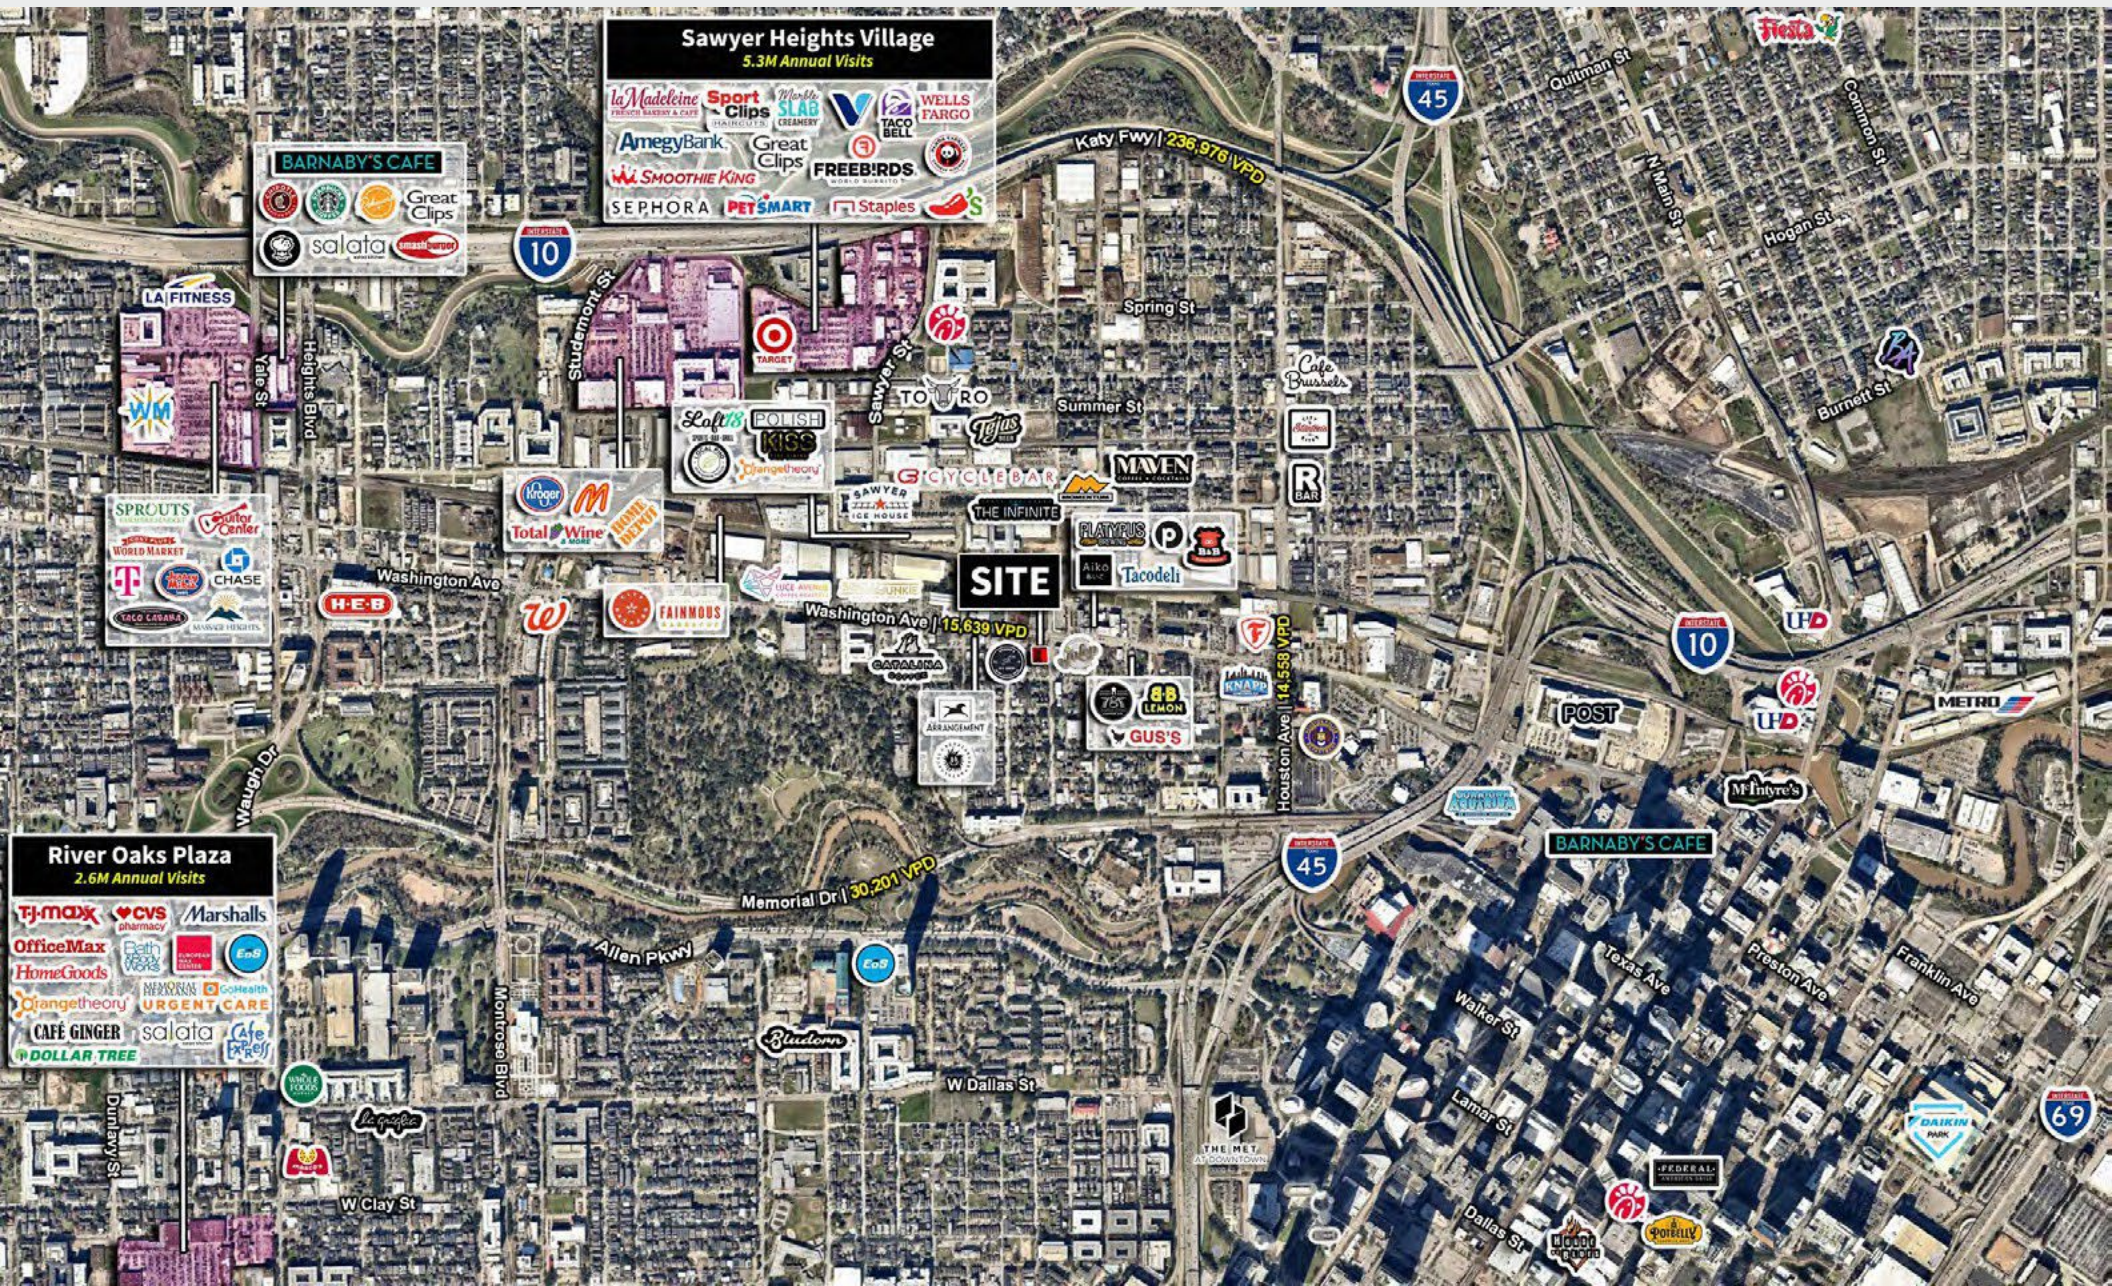



# 2003 UNION STREET WASHINGTON CORRIDOR FOR SALE or LEASE

HOUSTON TX 77007

CONTACT US FOR MORE INFORMATION:

**EMILY DURHAM**

Senior Vice President

[emily.durham@jll.com](mailto:emily.durham@jll.com)

+1 713 212 6520

**LUCAS DE LA GARZA**

Associate

[lucas.delagarza@jll.com](mailto:lucas.delagarza@jll.com)

+1 713 243 3313

Although information has been obtained from sources deemed reliable, neither Owner nor JLL makes any guarantees, warranties or representations, express or implied, as to the completeness or accuracy as to the information contained herein. Any projections, opinions, assumptions or estimates used are for example only. There may be differences between projected and actual results, and those differences may be material. The Property may be withdrawn without notice. Neither Owner nor JLL accepts any liability for any loss or damage suffered by any party resulting from reliance on this information. If the recipient of this information has signed a confidentiality agreement regarding this matter, this information is subject to the terms of that agreement. ©2025. Jones Lang LaSalle IP, Inc. All rights reserved.

