


DETAILED SITE PLAN

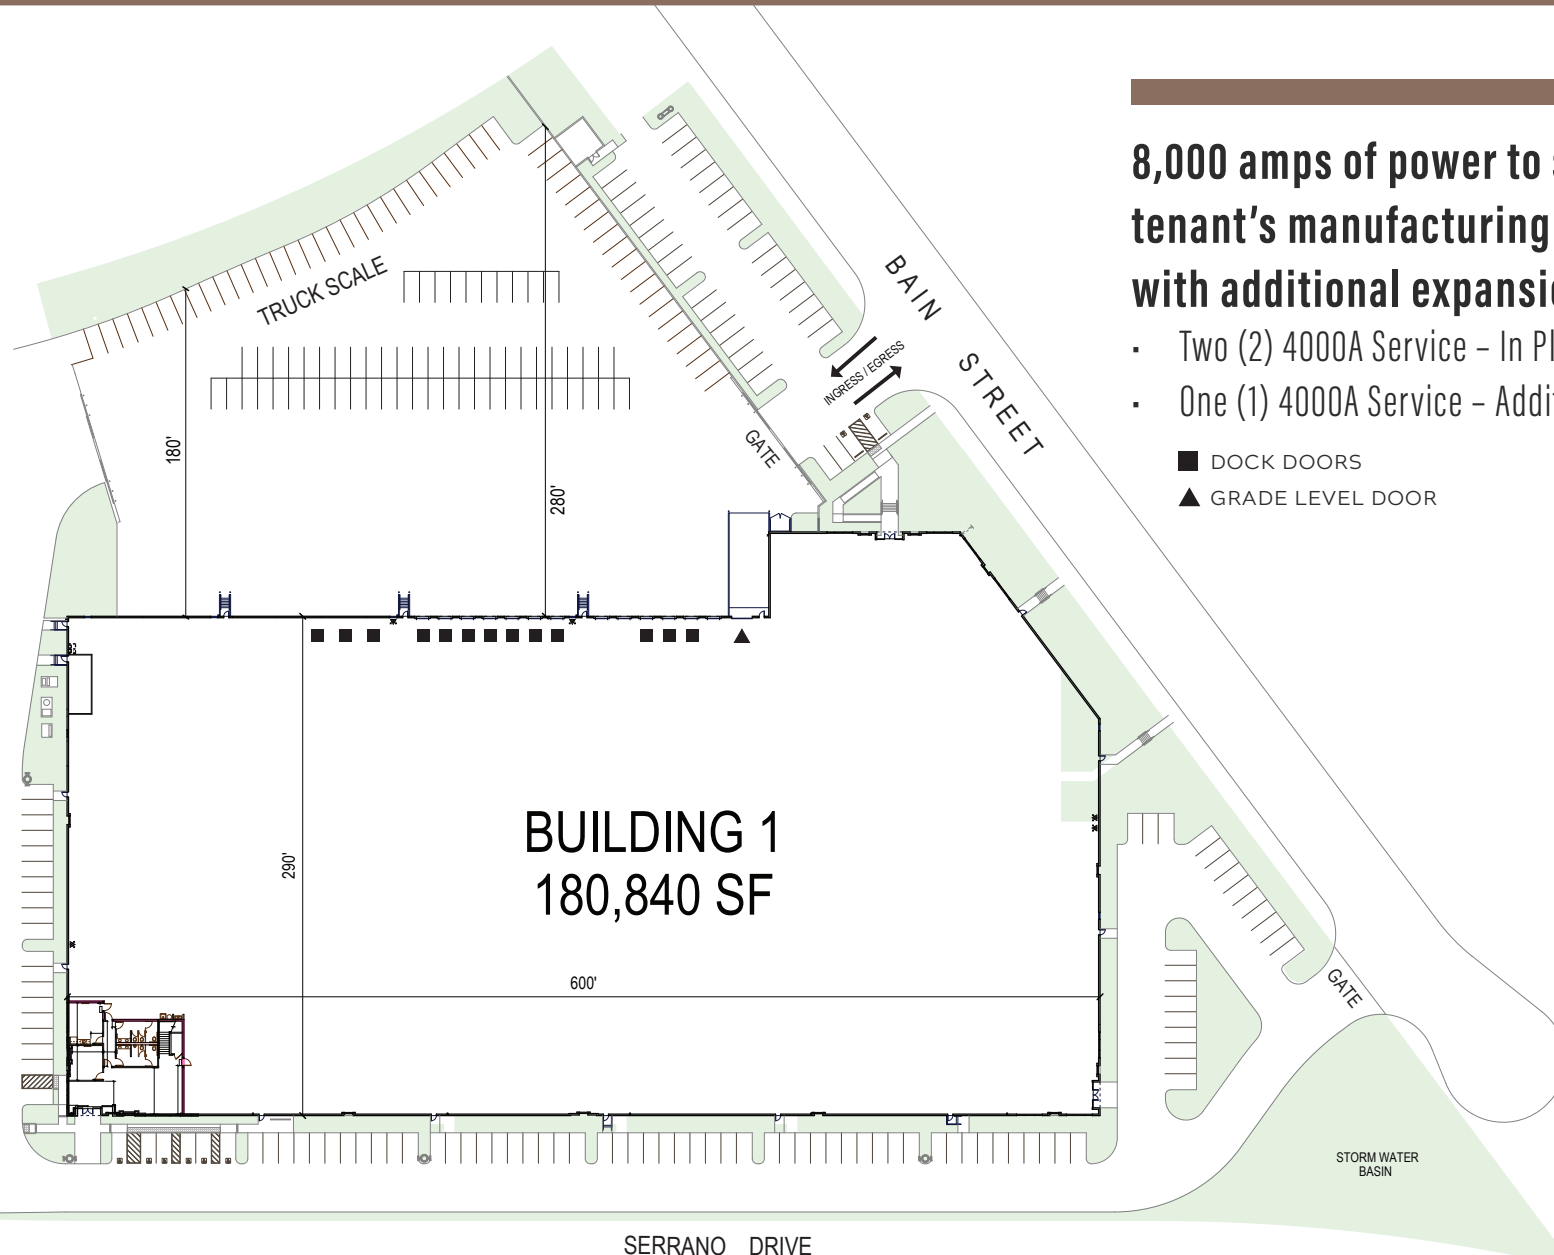

8,000 amps of power to service the tenant's manufacturing process, with additional expansion potential


- Two (2) 4000A Service - In Place
- One (1) 4000A Service - Additionally Available

■ DOCK DOORS

▲ GRADE LEVEL DOOR

OFFICE PLANS

Existing Primary Office 1st level: 1,817 SF

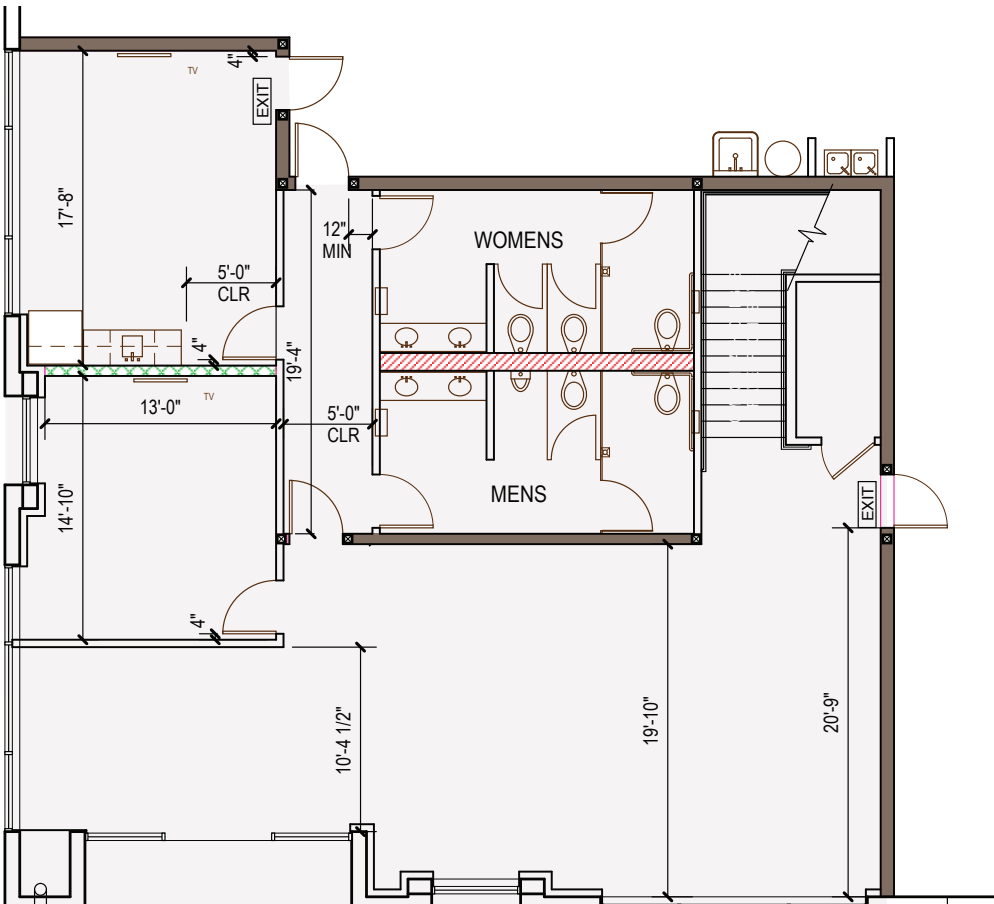

Mezzanine: 1,817 SF

