


For Sublease

±10,000 to ±112,500 SF Warehouse Space

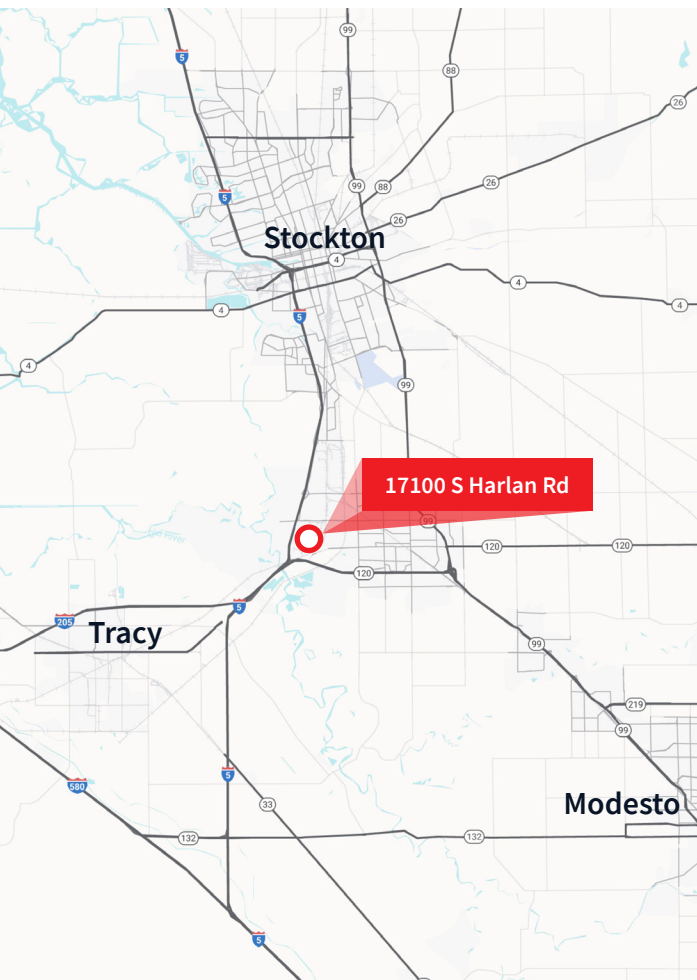

17100 S Harlan Rd, Lathrop, CA

Property Highlights

- ±112,500 SF available for sublease
- Trailer parking possible
- Flexible term (1 to 7 years of available term)
- Temperature controlled cold storage available
- Sprinklers
- 22' clear height
- 16 docks
- 9'x12' grade-level door
- 50' x 50' column spacing
- Motion activated LED lights
- Skylights
- Modular office available
- Under roof deck scrim
- Significant auto parking
- I-5 visibility
- 60 miles from the Port of Oakland

Sublease Rate:

Contact Broker




MICHAEL MATTER
michael.matter@jll.com
+1 209 390 1702
License #01435801

JOHN FONDALE, SIOR
john.fondale@jll.com
+1 209 390 1694
License #01017415

TIM MUSTIN
tim.mustin@jll.com
+1 209 390 1687
License #01857876

Floor Plan

*FLOOR PLAN NOT TO SCALE

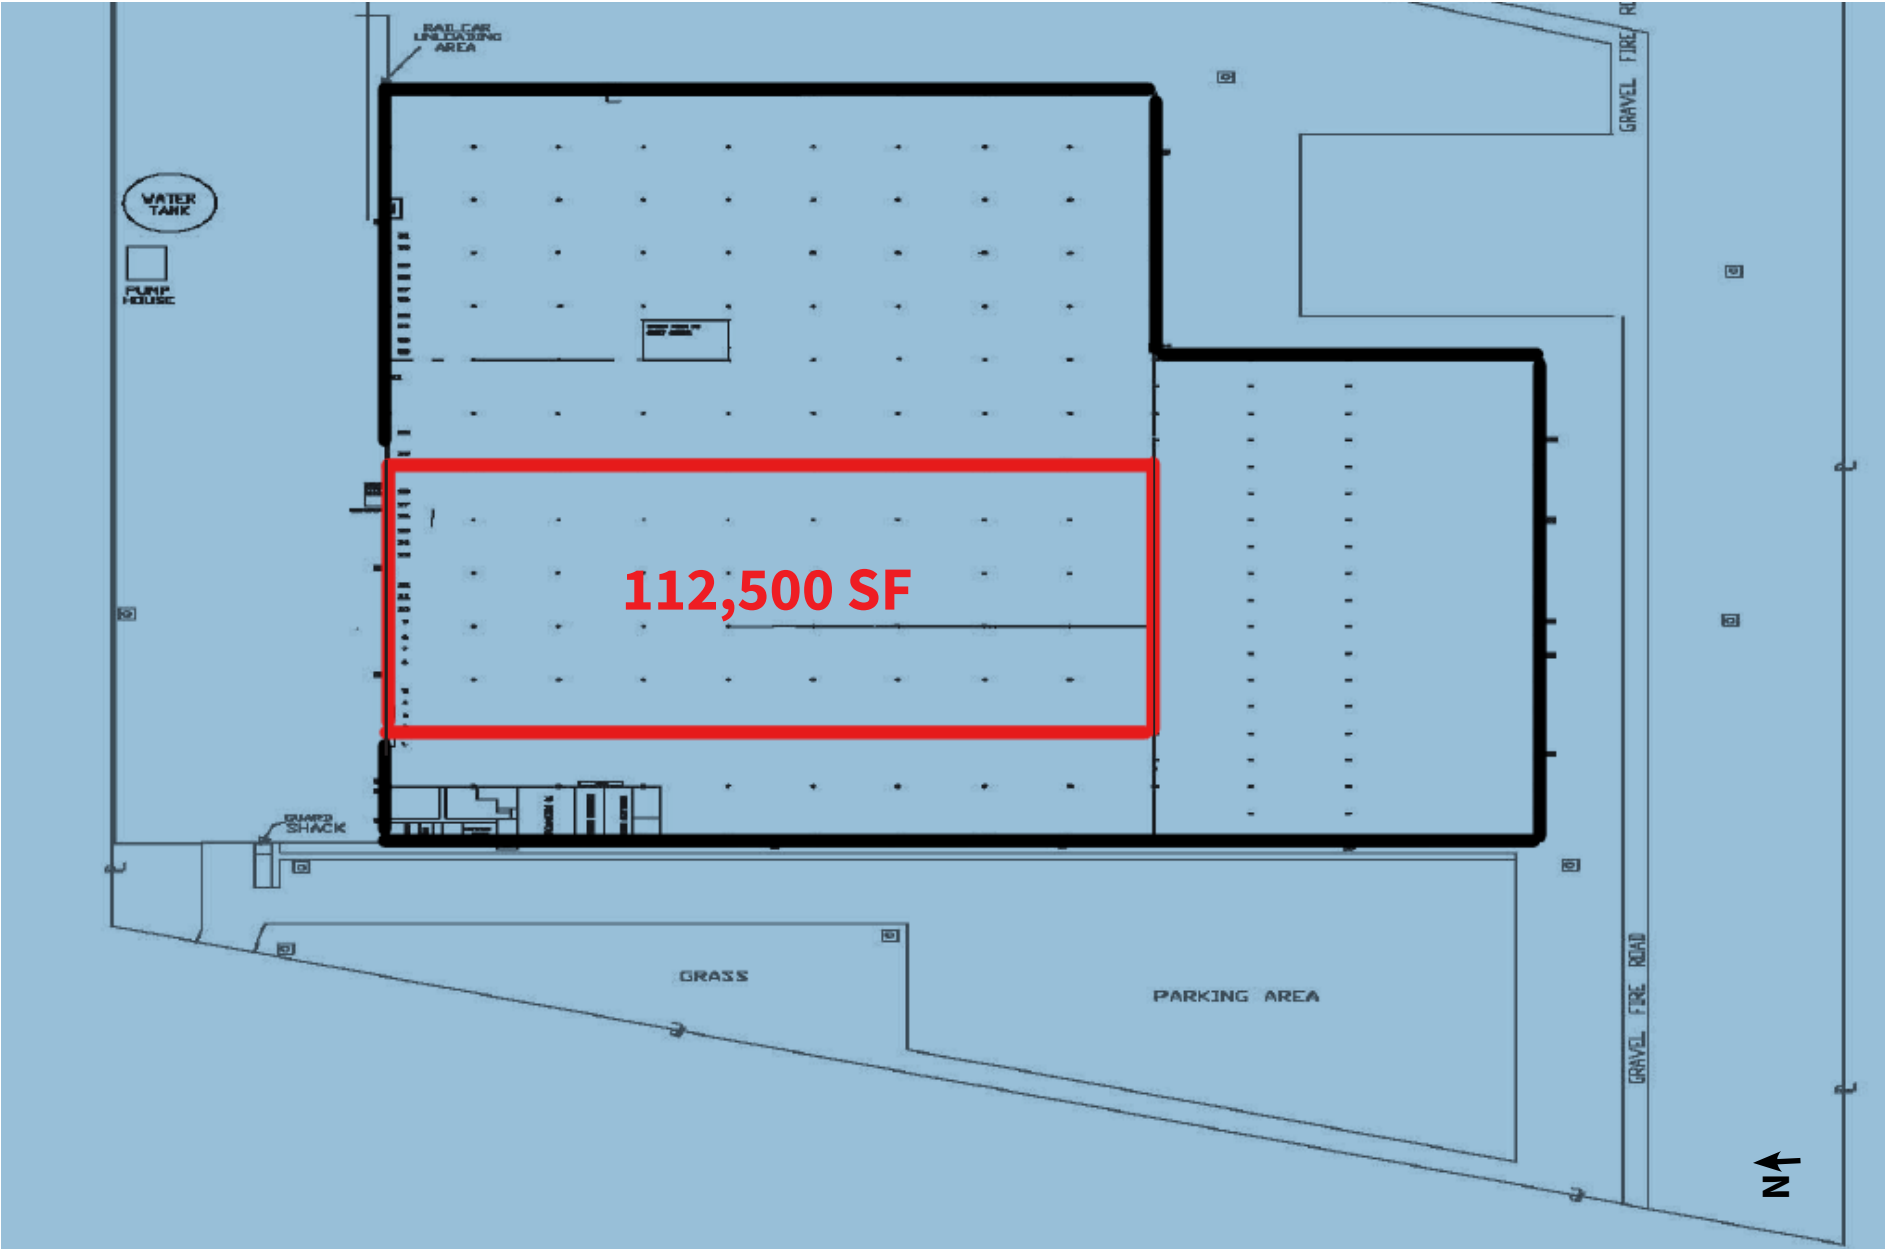

Site Aerial



Corporate Neighbors



Companies

1	Reynolds & Brown
2	Swift
3	Tesla
4	Prism Logistics
5	Ashley Furniture
6	Raymond Handling Consultants
7	Home Depot
8	Wayfair
9	Medline
10	Kraft Heinz
11	Pratt
12	Medline
13	Amazon
14	Super Store
15	John Deere
16	Pflug Packaging & Fulfillment

Although information has been obtained from sources deemed reliable, neither Owner nor JLL makes any guarantees, warranties or representations, express or implied, as to the completeness or accuracy as to the information contained herein. Any projections, opinions, assumptions or estimates used are for example only. There may be differences between projected and actual results, and those differences may be material. The Property may be withdrawn without notice. Neither Owner nor JLL accepts any liability for any loss or damage suffered by any party resulting from reliance on this information. If the recipient of this information has signed a confidentiality agreement regarding this matter, this information is subject to the terms of that agreement. ©2025, Jones Lang LaSalle IP, Inc. All rights reserved.