


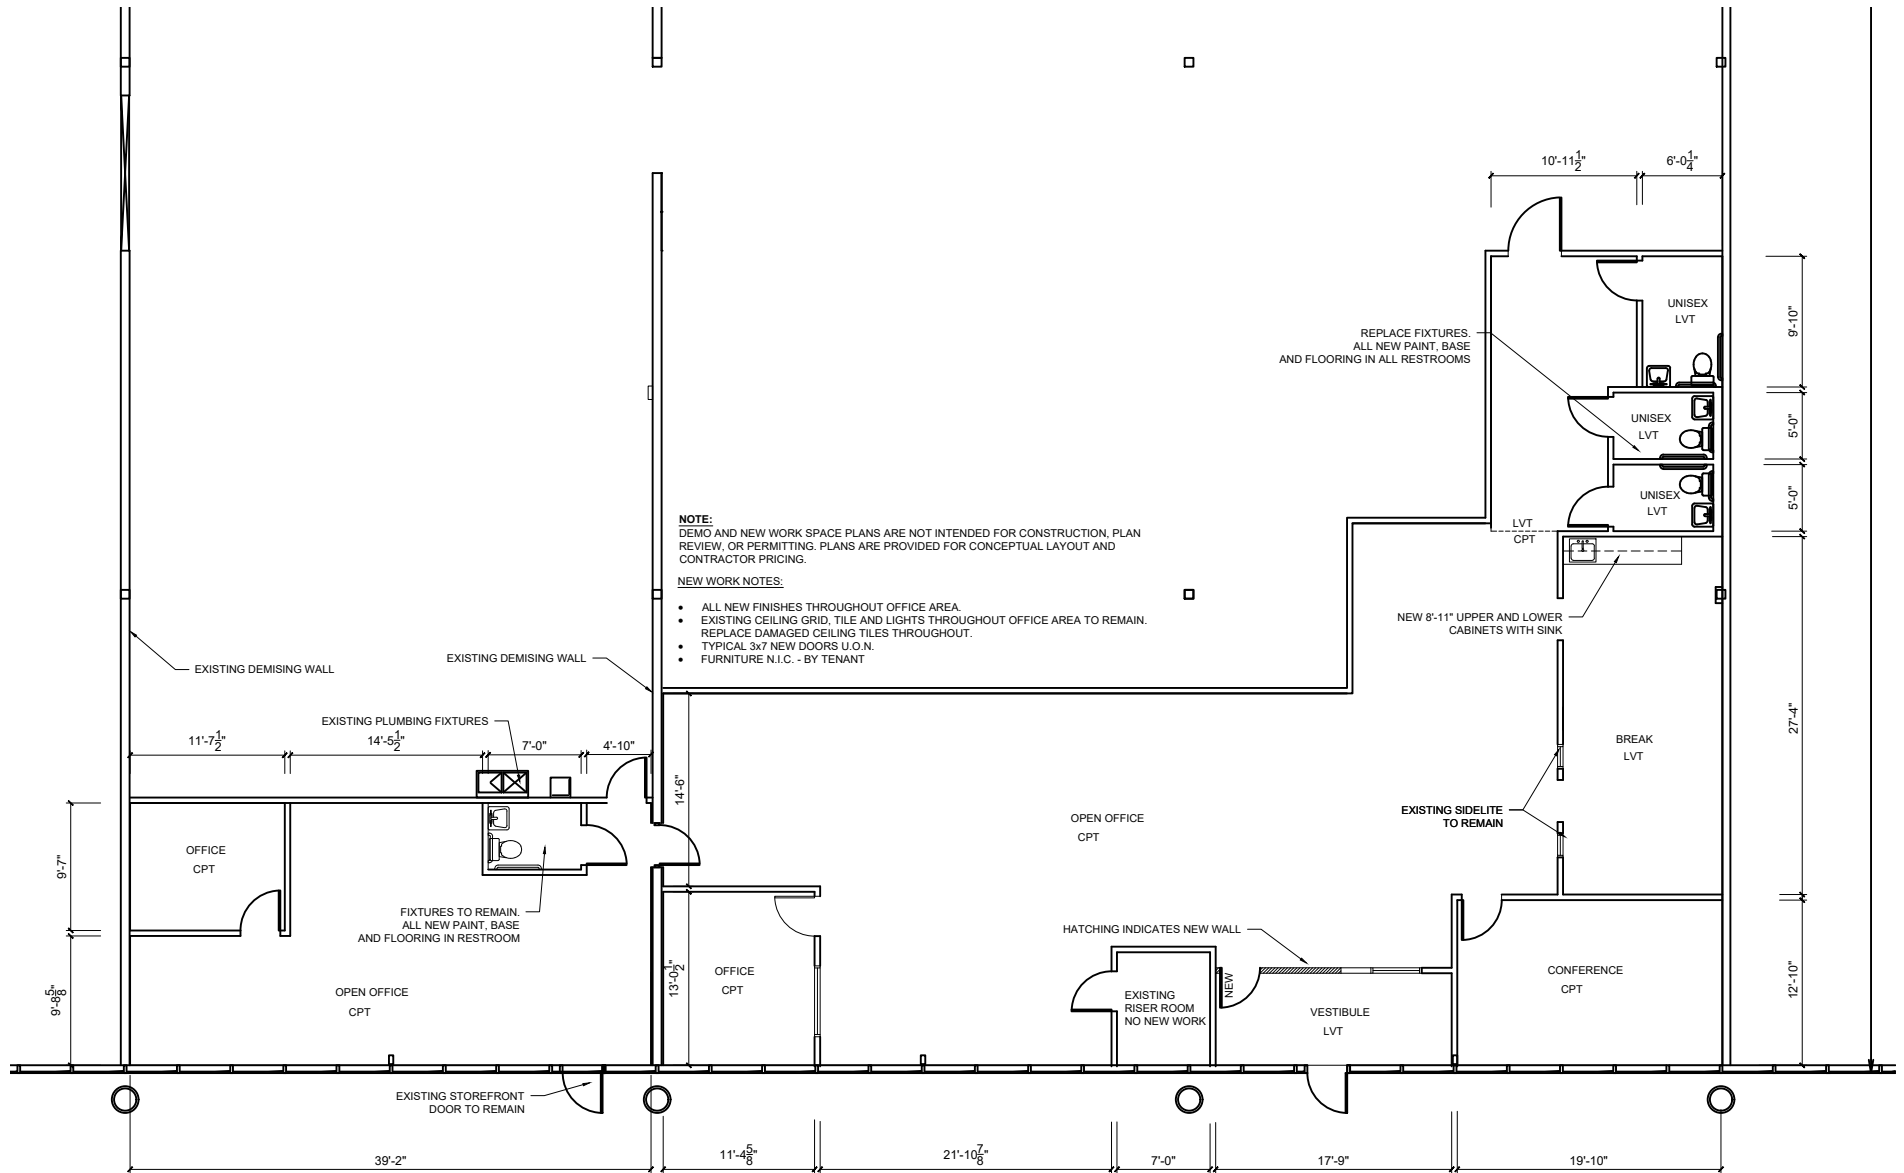

4300 NORTHLAKE CT SUITE I
 OFFICE PLAN 3
 SCALE:NTS
 DATE:10-16-25
 PROJECT #:92122