

For Lease

3311-3319 Orange Grove
North Highlands, CA 95660

Property Features

- Clear Height: 24'-26'
- Sprinklered
- Skylights in warehouse
- Available now
- Lease Rate: \$0.75 PSF NNN

3311 Orange Grove Ave

- ±11,040 SF
- ±2,115 SF office
- One (1) 12' x 14' GL door
- One (1) dock door



Dominic Smith

Vice President

Dominic.Smith@jll.com

+ 1 916 995 9396

RE Lic #02106714

RJ Jimenez

Senior Associate

RJ.Jimenez@jll.com

+ 1 940 597 9341

RE Lic #02248675

Mike Luca, SIOR

Senior Managing Director

Mike.Luca@jll.com

+ 1 916 214 0466

RE Lic #01447904

jll.com


Jones Lang LaSalle Brokerage, Inc.
License #: 01856260

3311 Orange Grove | North Highlands
±11,040 SF available

Aerial



Floor Plan

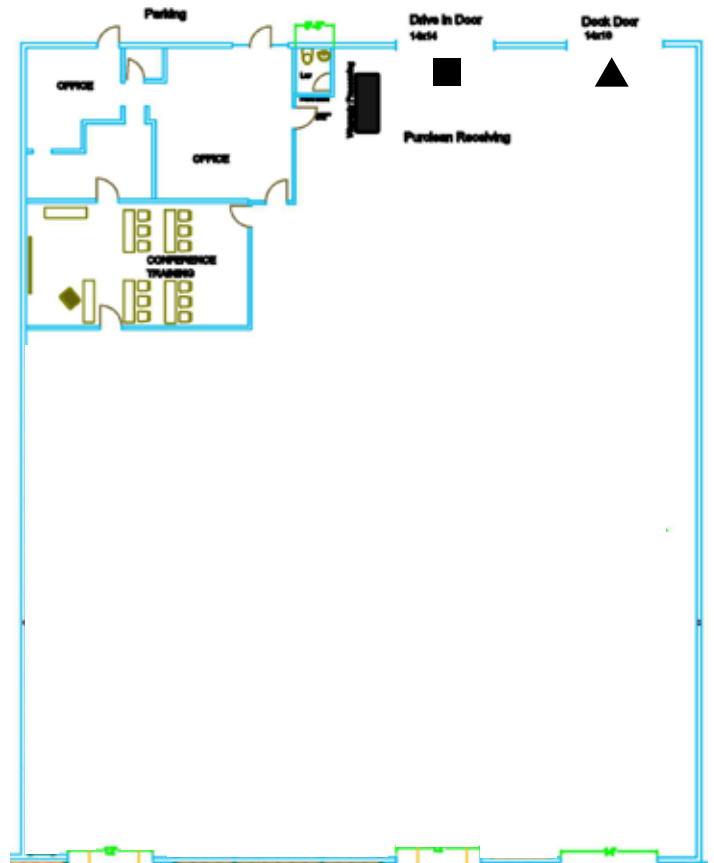


- = Grade Level Door
- ▲ = Dock Door

MAP AND FLOOR PLAN NOT TO SCALE

Although information has been obtained from sources deemed reliable, JLL does not make any guarantees, warranties or representations, express or implied, as to the completeness or accuracy as to the information contained herein. Any projections, opinions, assumptions or estimates used are for example only. There may be differences between projected and actual results, and those differences may be material. JLL does not accept any liability for any loss or damage suffered by any party resulting from reliance on this information. If the recipient of this information has signed a confidentiality agreement with JLL regarding this matter, this information is subject to the terms of that agreement. ©2024. Jones Lang LaSalle Brokerage, Inc. Real Estate License # 01856260 All rights reserved. JMYERS @LISTINGS\Orange Grove_3315 3319 \@Marketing_Brochure (canva)

3311-3319 Orange Grove | North Highlands
±11,040 SF total available

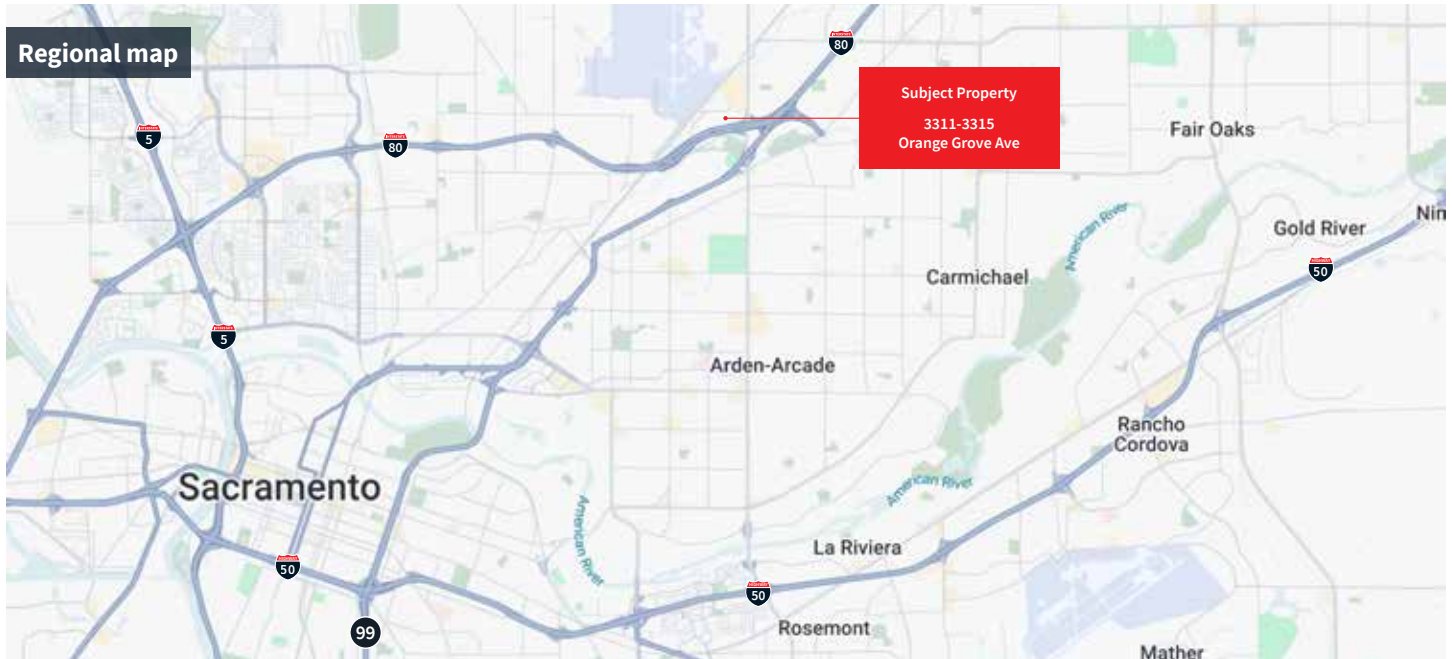

Dominic Smith
Vice President
Dominic.Smith@jll.com
+ 1 916 995 9396
RE Lic #02106714

RJ Jimenez
Senior Associate
RJ.Jimenez@jll.com
+ 1 940 597 9341
RE Lic #02248675

Mike Luca, SIOR
Senior Managing Director
Mike.Luca@jll.com
+ 1 916 214 0466
RE Lic #01447904