


180 GRAND

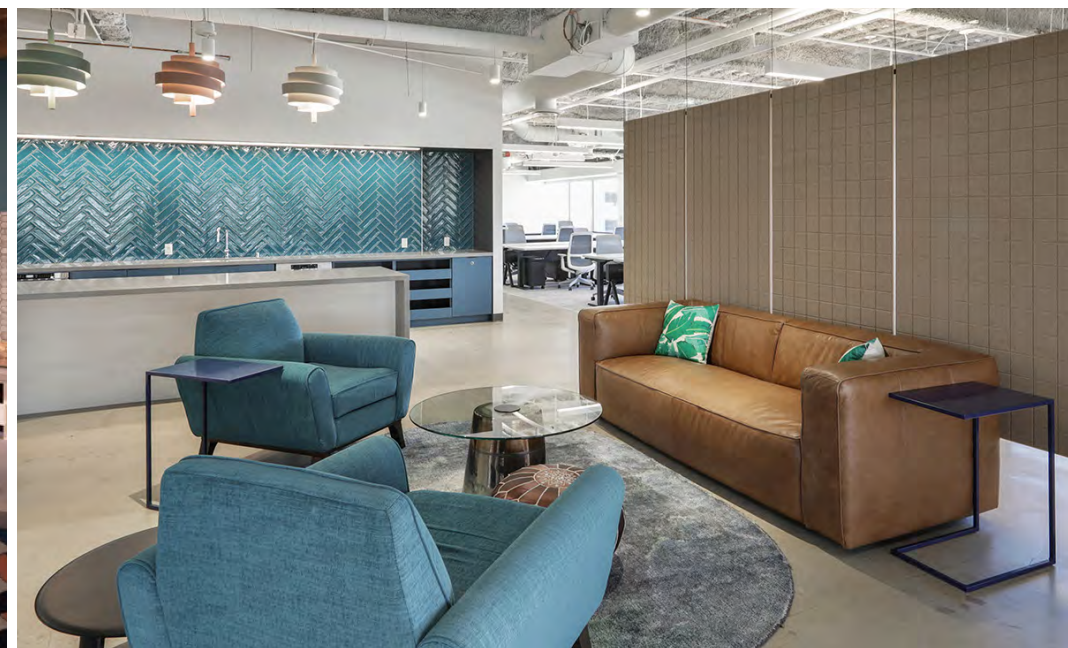



*Discover Premier Class A Office Space in Oakland's
Uptown District at 180 Grand Avenue*





278,000 s.f
15 Story Building



Renovated Traditional and
Creative Floor Plans



Multi-level secured parking
available (1/1,000 SF)



Unobstructed views of Lake
Merritt and the Oakland Hills



Chic lounge with cold brew coffee,
snacks, tv's, and lounge seating



A fitness center, complete with exercise
equipment, showers and a locker room



Across from Lake Merritt
walking paths and exercise areas



Outdoor plaza with
wifi and seating



Secured bike storage



Conference room



24/7 security



Garge Upgrades Q3 2025
337 Parking Spots | 4EV & 28
Chargers coming Q4 2025



LEED platinum certified



Energy star certified





The only Class A office building in the Northlake District

The Northlake Project is a collaborative initiative spearheaded by Northlake property owners, working alongside the City of Oakland and the Uptown Downtown Business District.

Born from a love for Oakland and the belief that every Oaklander deserves a safe, clean, and vibrant downtown, the Northlake Project is a collaborative effort to uplift the area through thoughtful design and local partnerships, with primary sponsorship from Lakeside Group and Holland Partner Group. Together, Northlake aims to deliver:

- Neighborhood safety improvements
- Dedicated ambassador services
- Beautification efforts
- Community-driven events

www.northlake.oakland

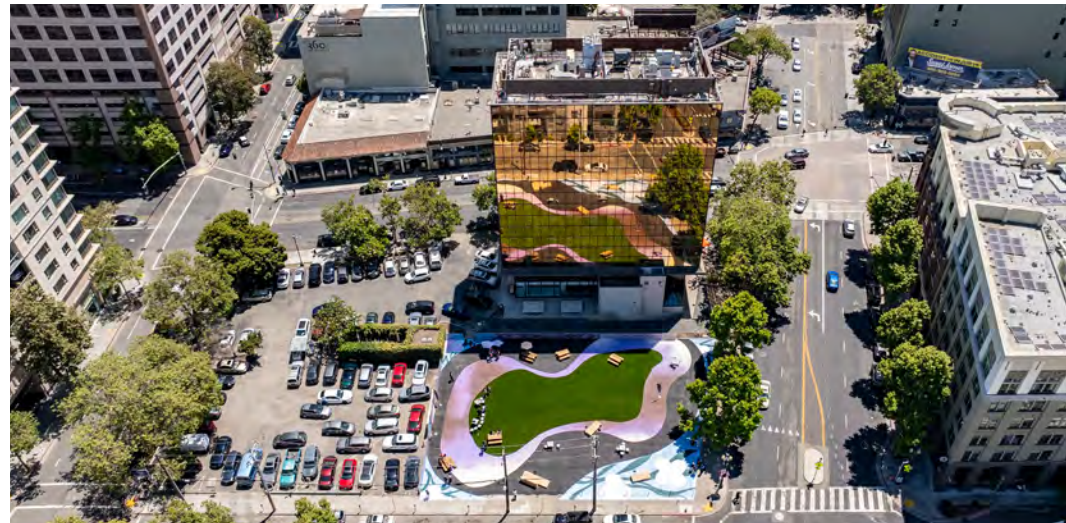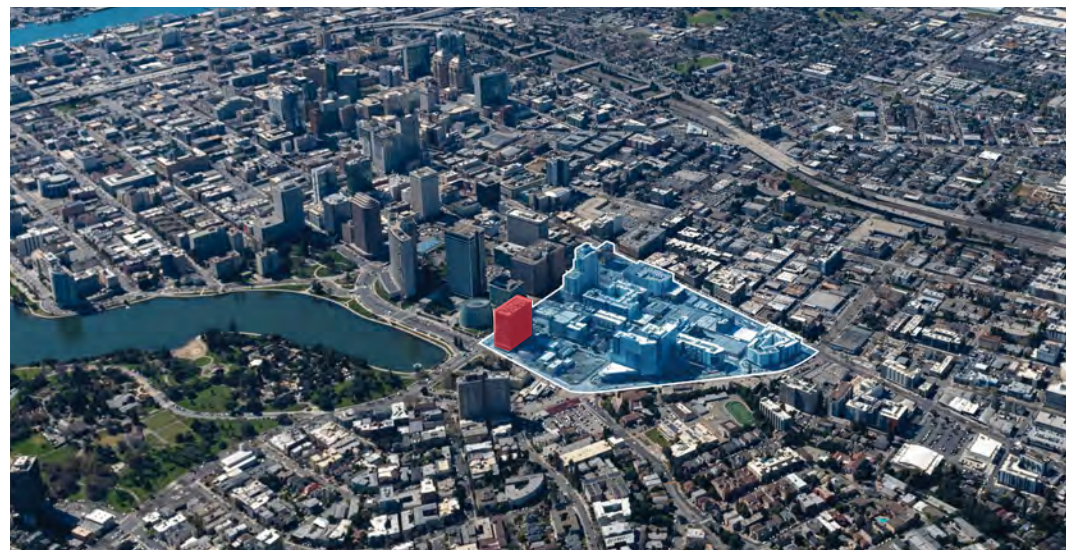

Lot 2270

What was once a parking lot at 2270 Broadway has now become a dynamic public space


Lot 2270 will host everyday community gatherings, weekly events, and large-scale activations.

Stay on top of what's happening at The Lot by following us online @northlake.oakland





180 Grand Avenue is located conveniently between the lively uptown restaurant scene and the charming Northlake community.

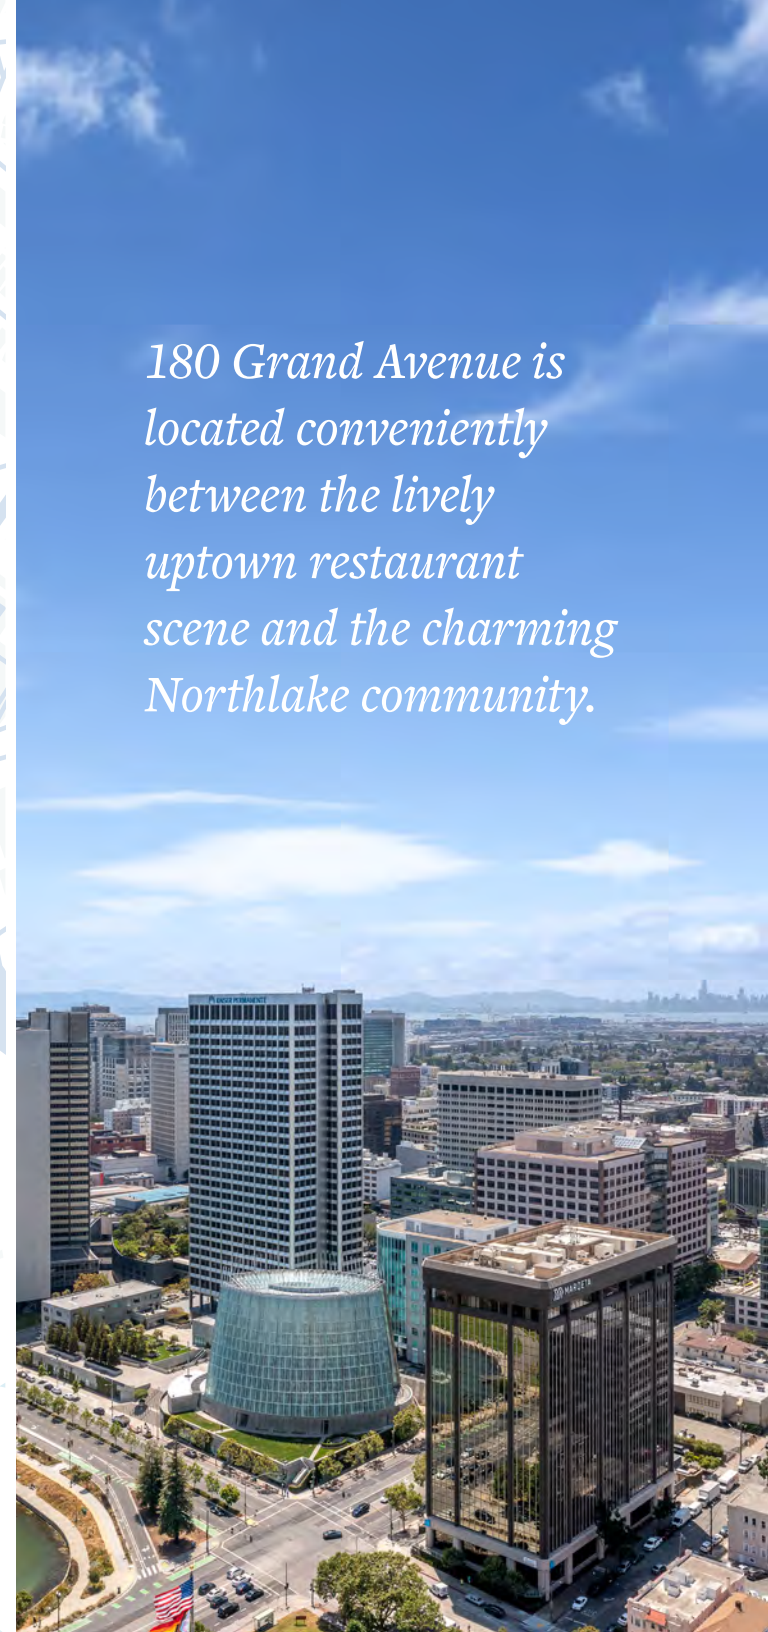

180 Grand is surrounded by Broadway Valdez and Adams Point residential neighborhoods. With over 100,000 square feet of retail space on the horizon, this area is poised for further growth and development.

		Units	Completed
1	Broadway Grand	132	2006
2	The Grand	243	2009
3	Hive Oakland	101	2015
4	Alta Waverly	196	2019
5	Hanover Northgate	225	2019
6	Hanover Broadway	251	2019
7	Alexan Webster	235	2019
8	2270 Broadway	223	Approved
9	VESPR	419	2022
10	2305 Webster	200	Planned
11	The Lark	330	2024
Total Units		2,576	







Available Suites

200A


±1,592 RSF

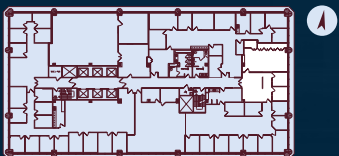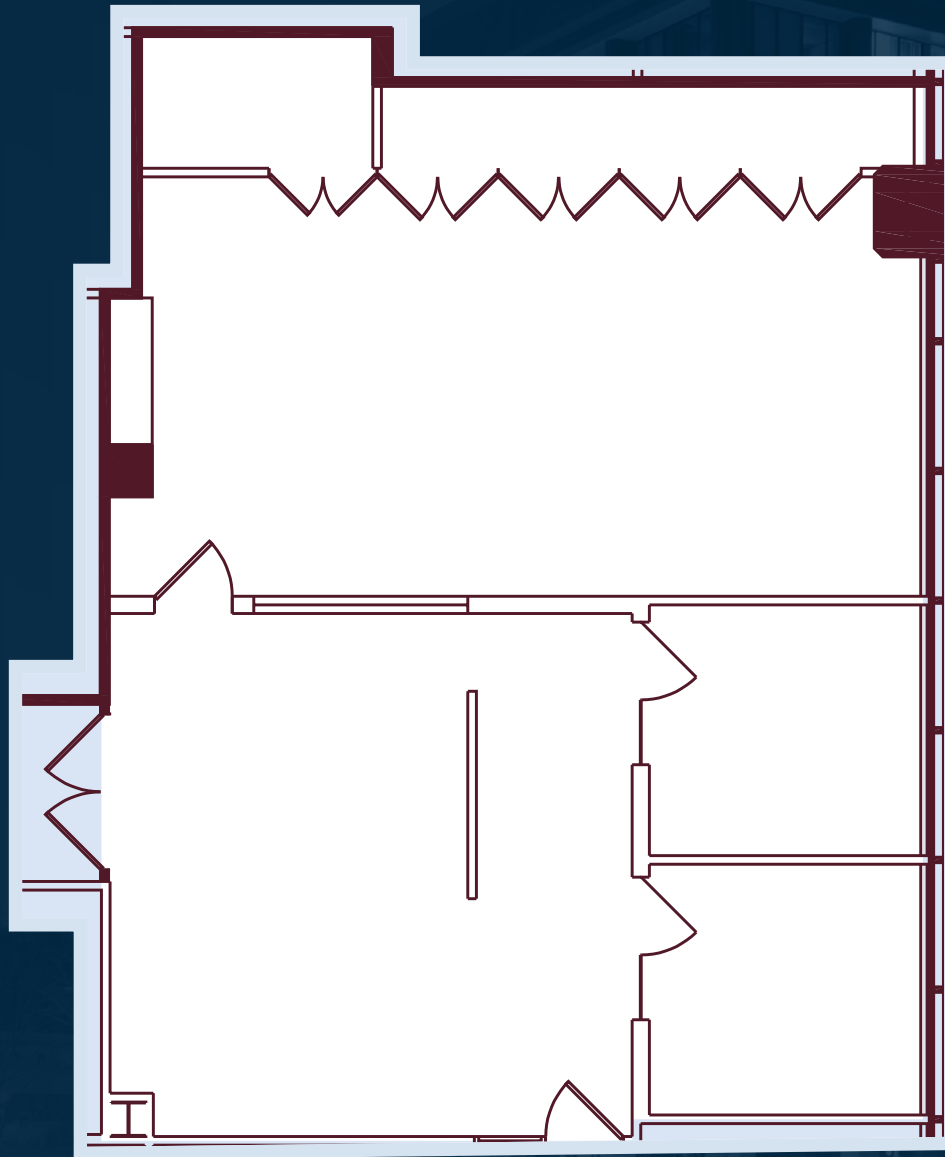

180_{GRAND}

200B



±3,109 RSF

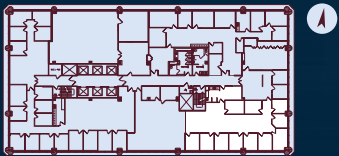

180 GRAND

200C

±1,755 RSF

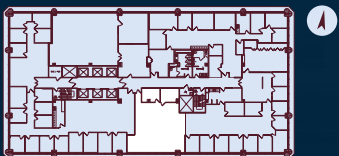
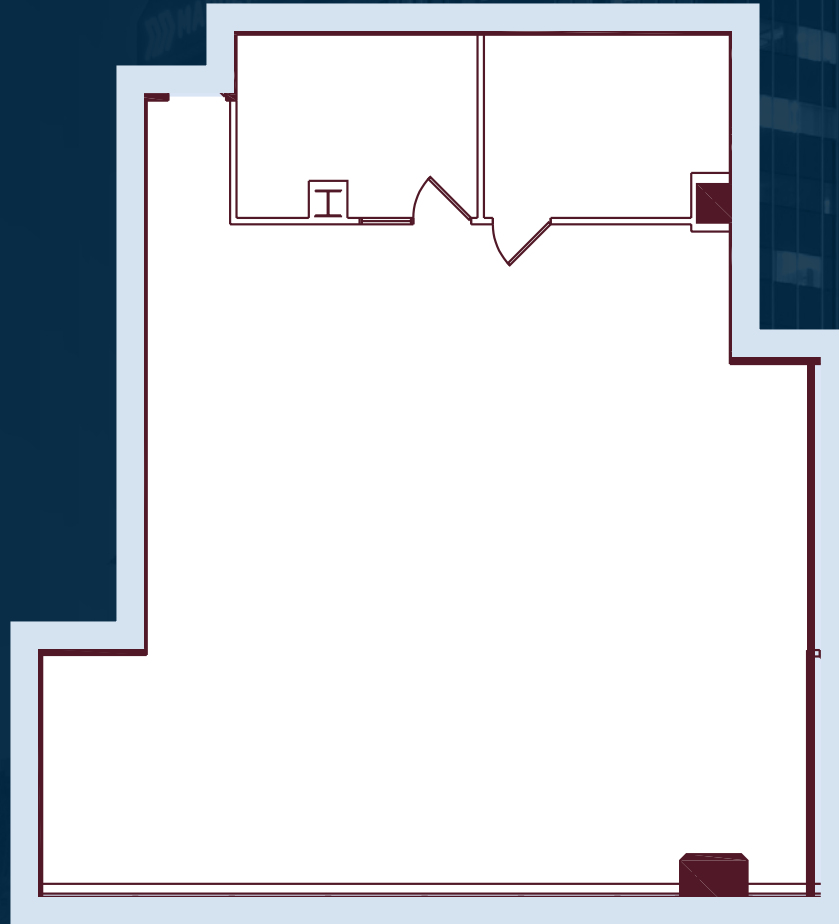


180^{GRAND}

225

±3,510 RSF

Cost-effective corner suite with eight private offices, conference room and break room.

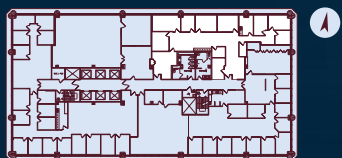
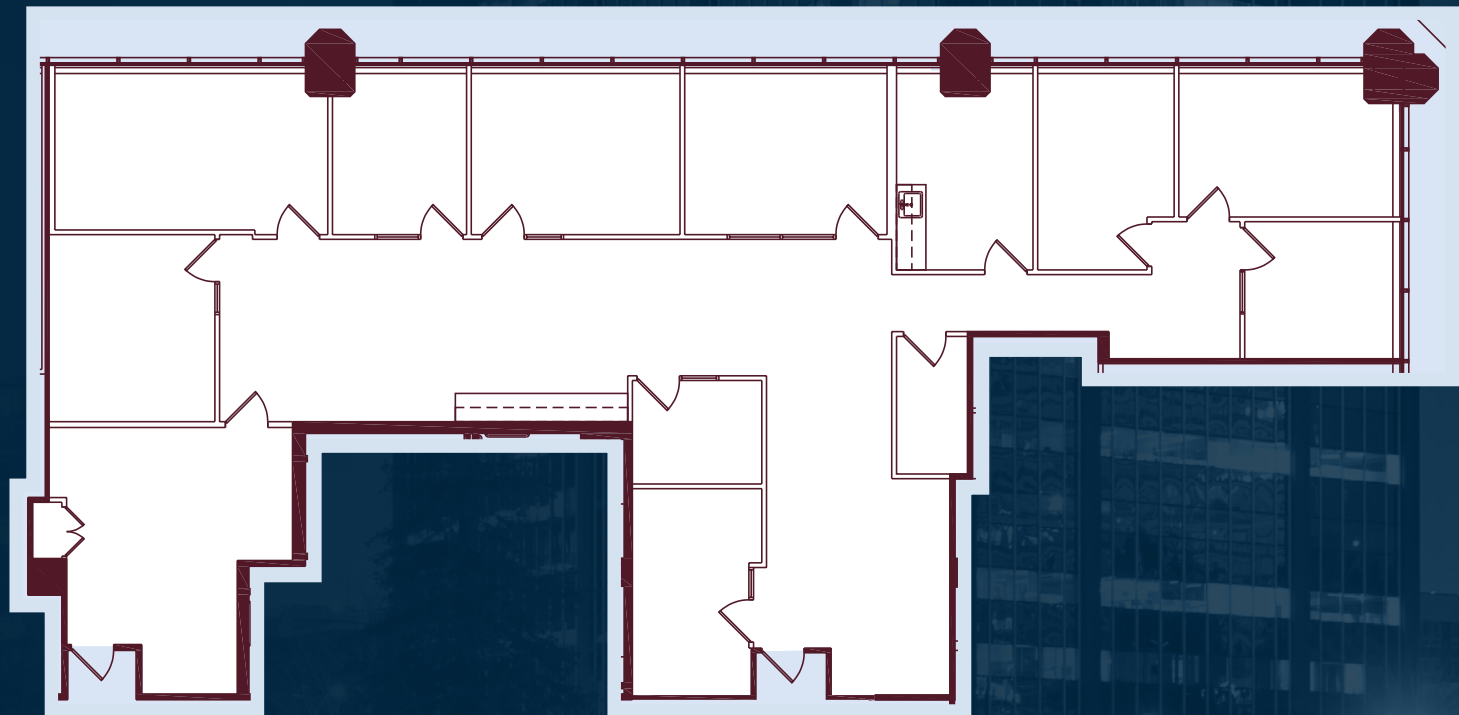


180 GRAND

250

±5,637 RSF

Corner suite with
conference room,
views of lake merritt,
three sides of glass,
fifteen private offices,
kitchen, and open area.

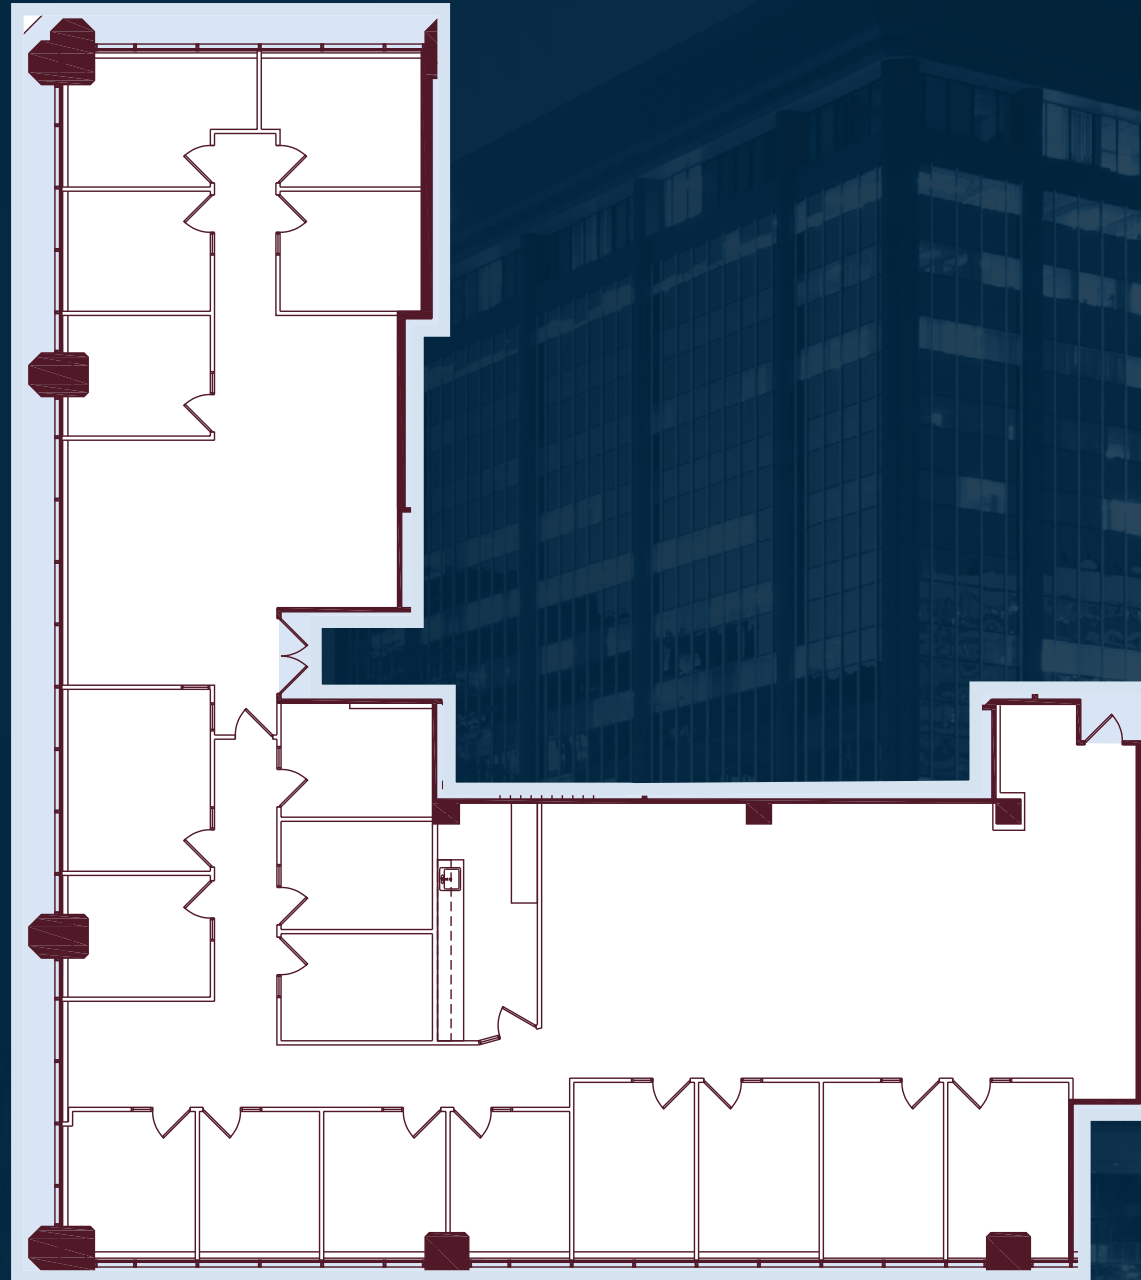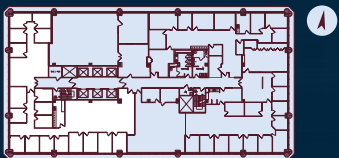


180 GRAND

310

AVAILABLE NOW

±3,247 RSF

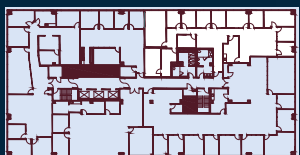

180 GRAND



320

NEW SPEC SUITE AVAILABLE NOW

±5,852 RSF

Corner suite, views of Lake Merritt, nine perimeter private offices, conference room, break room, and open area.

 Virtual Tour

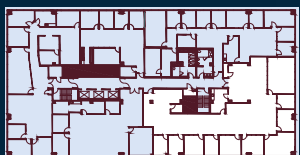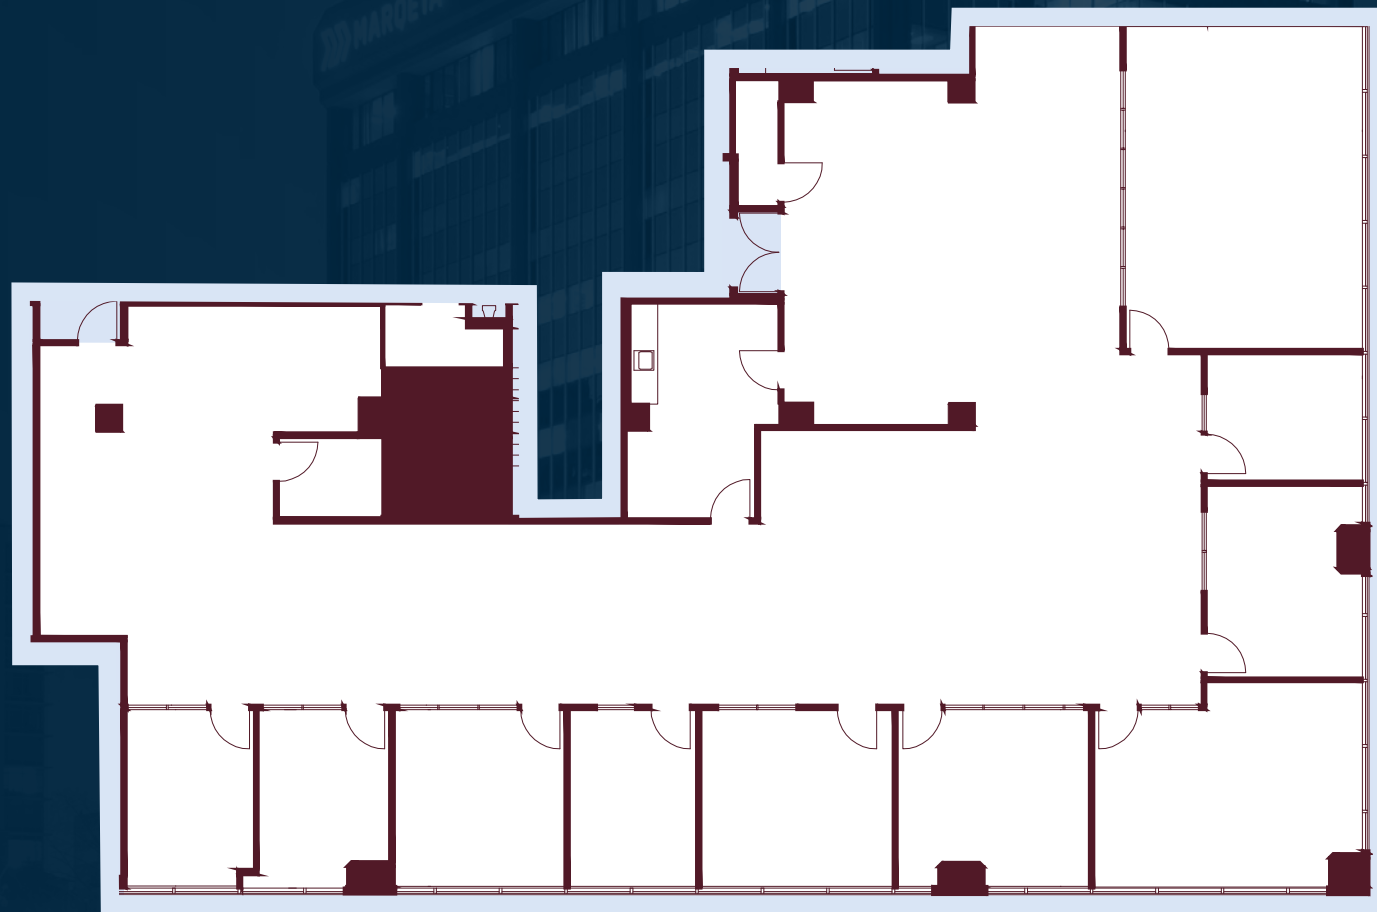

180_{GRAND}

350

±2,834 RSF*

Views of Lake Meritt

*SUITE CAN BE COMBINED WITH
320 BASED ON TENANT'S SIZE
REQUIREMENT.





180 GRAND

400

±18,644 RSF*

Creative Class A office
space with high end finishes

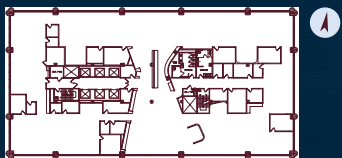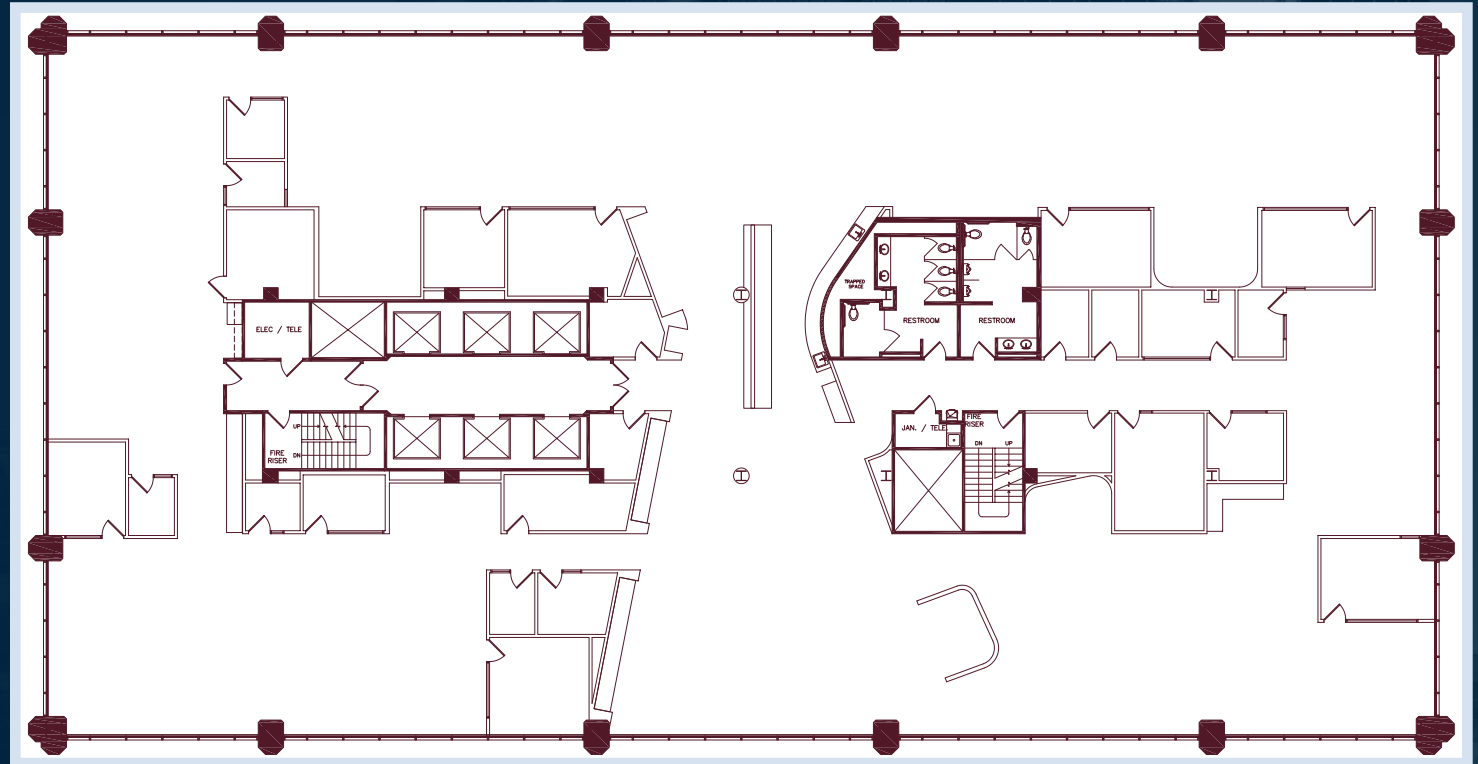

180 GRAND

400




180 GRAND

700


±6,881 RSF*

Creative Class A office space
with high end finishes

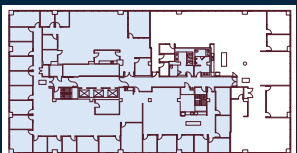

180 GRAND

700


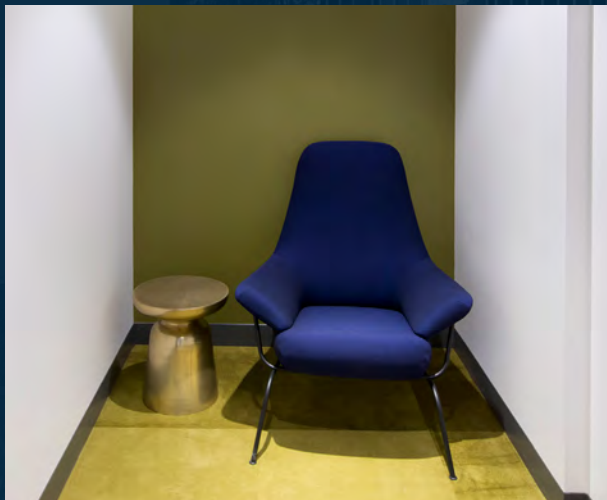


180 GRAND

750

±5,710 RSF

 Virtual Tour

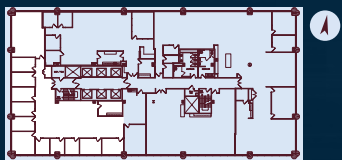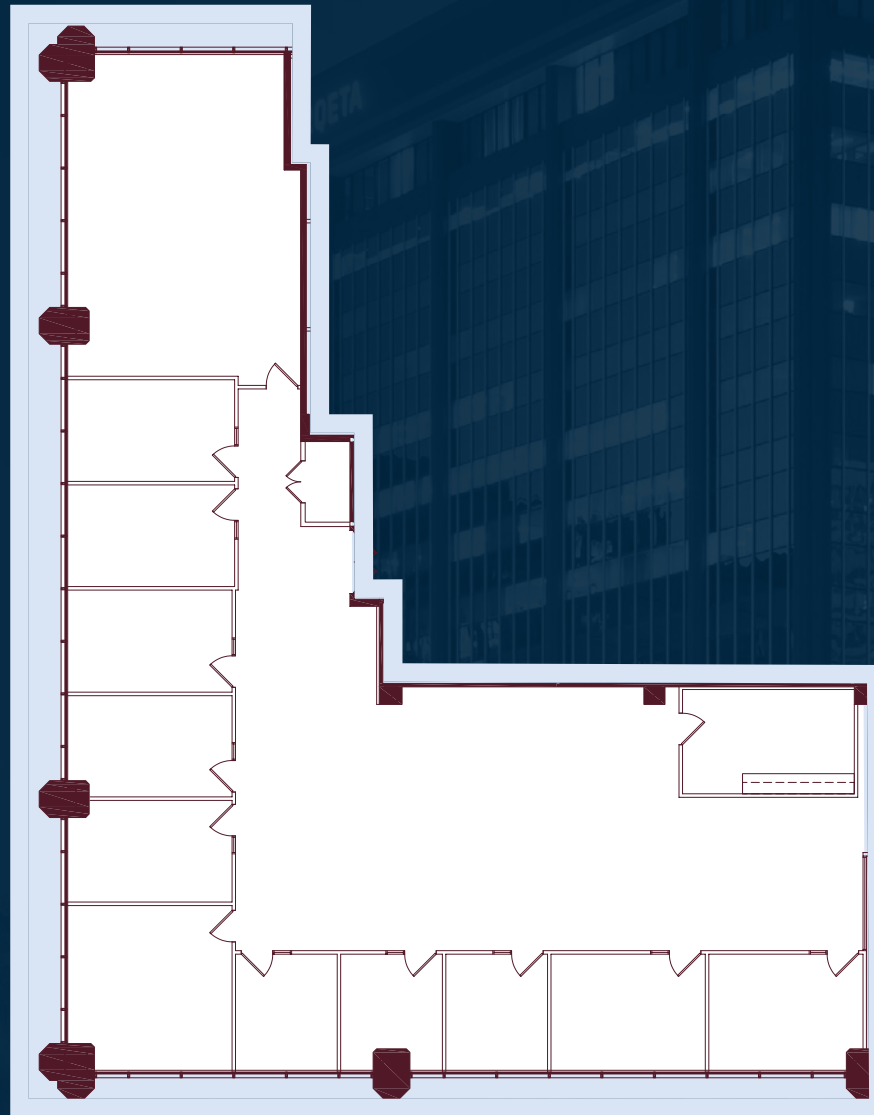

180 GRAND

775

±3,325 RSF




180_{GRAND}

825

±4,305 RSF*

A Corner suite with
views of the Oakland
Hills. Shell Condition.

*Hypothetical floor plan

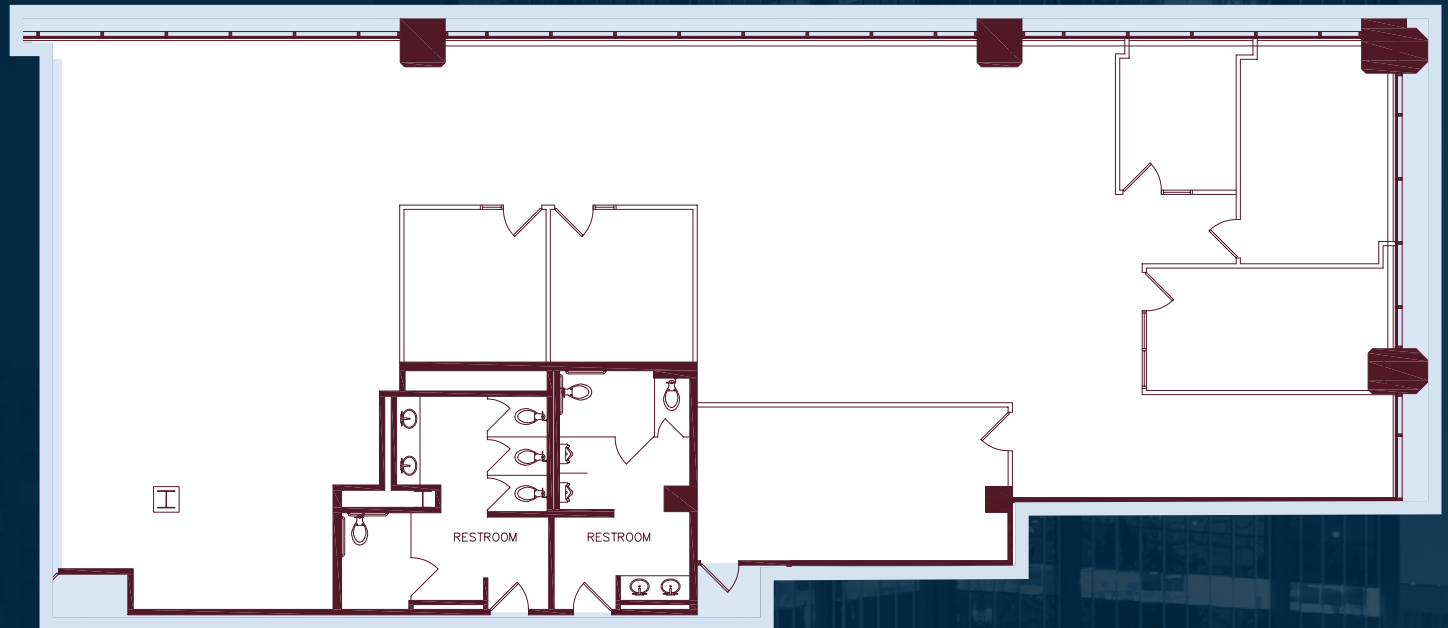



180 GRAND

835

±3,701 RSF*

Views of the Oakland Hills. In Shell Condition.

*Hypothetical floor plan

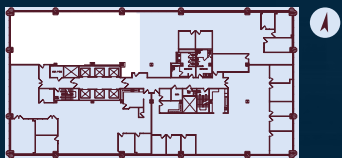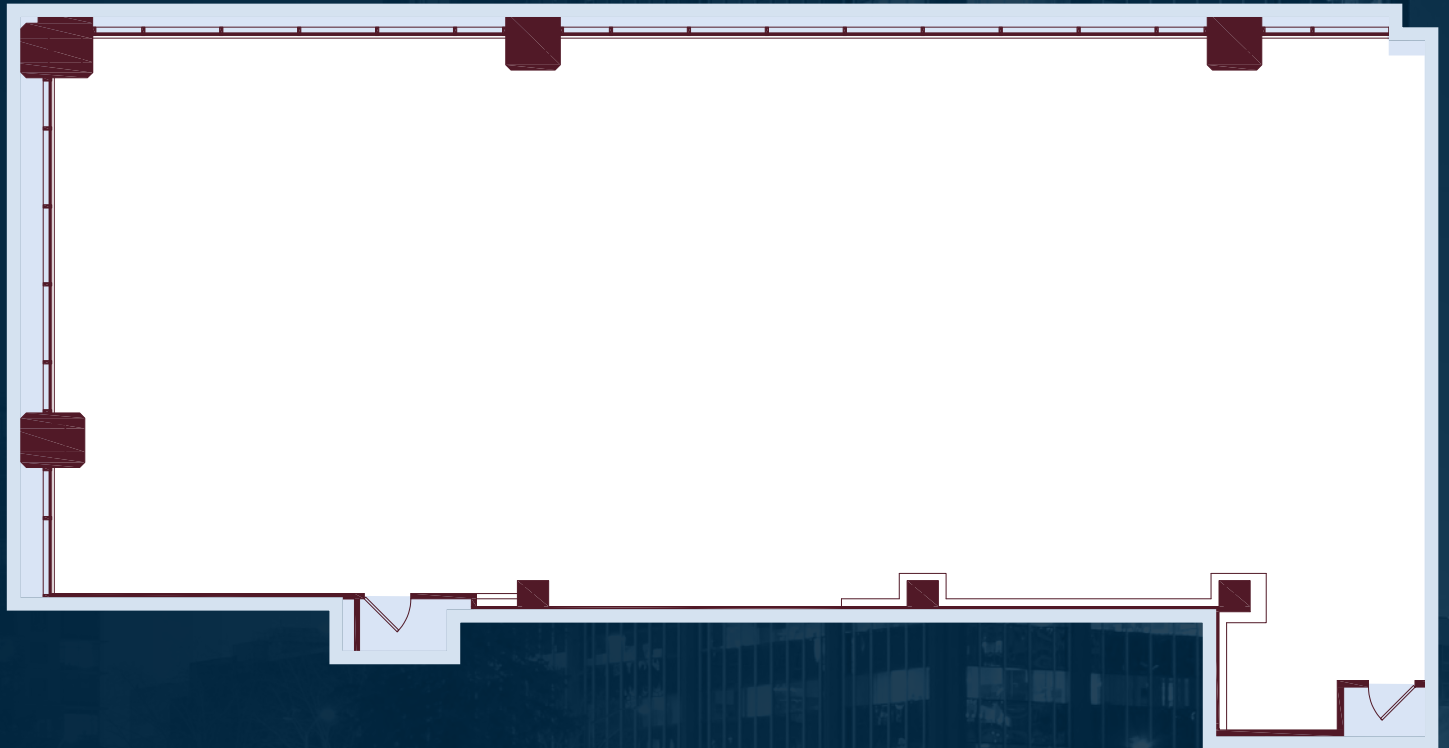

180 GRAND

995

±4,803 RSF

Move-in ready suite
with views of the
Oakland Hills




180_{GRAND}

1000

±6,109_{RSF}

10 offices, conference room, large storage, mail room, server room, and additional storage spaces

 Virtual Tour

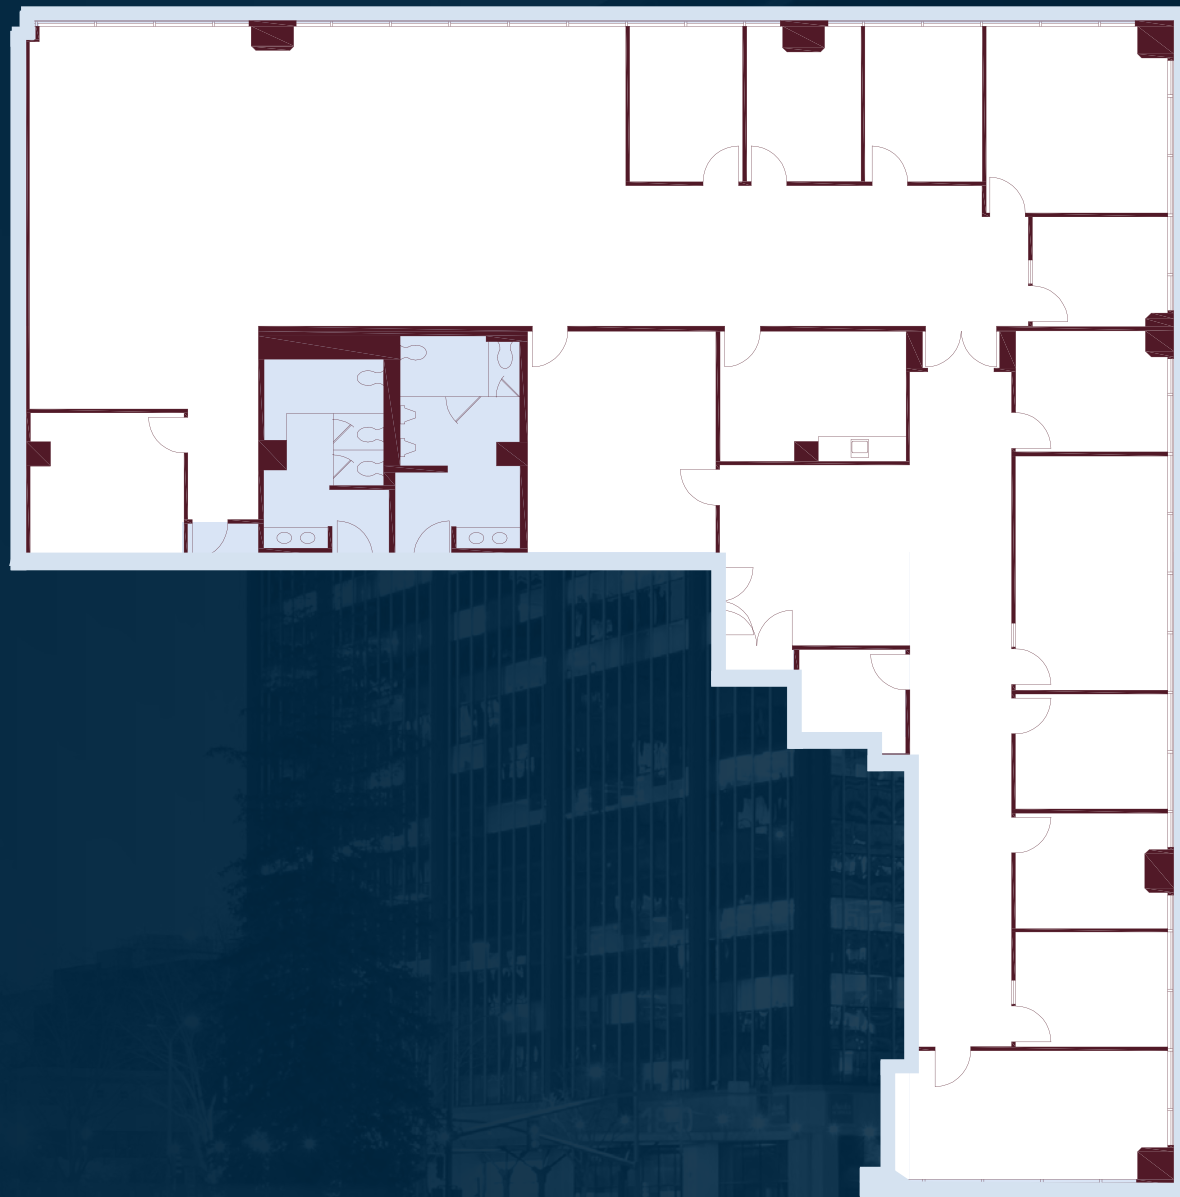


180_{GRAND}

1100

±18,851 RSF

Full floor, 35 private offices, 3 conference rooms, a large break room, a dramatic 360 degree views of Oakland Hills, Lake Merritt, and San Francisco Bay Bridge.

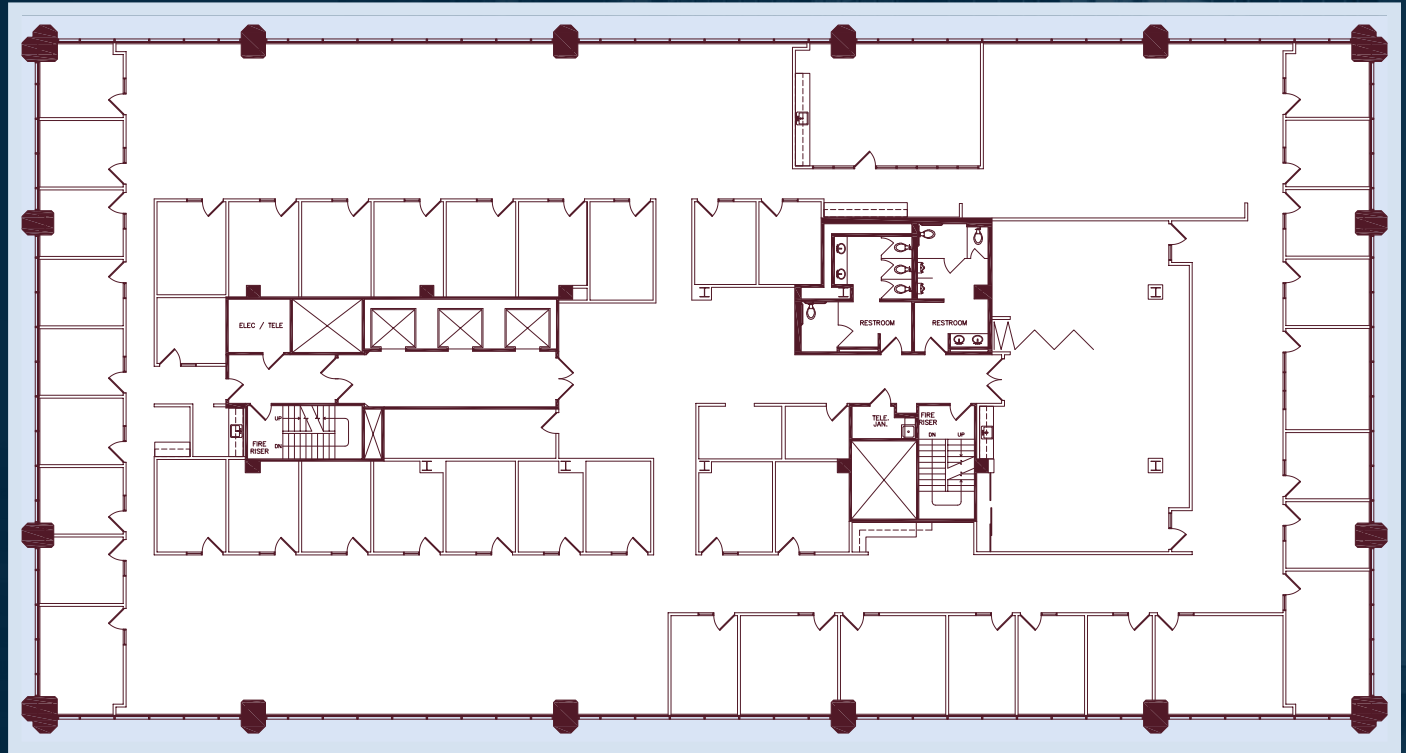

*Note: This floor is divisible from 8,000 – 10,000 RSF




180 GRAND


1200

±17,378 RSF

Creative build out with
high end finishes

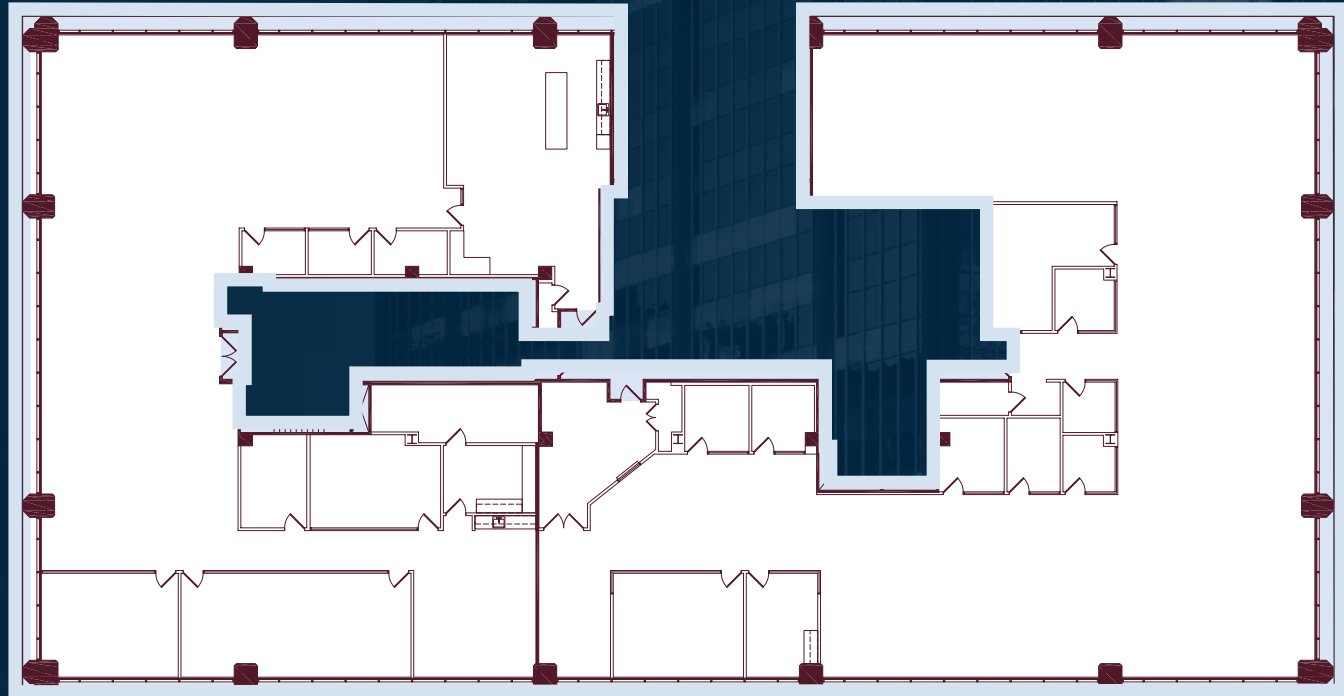

*Note: This floor is divisible from 8,000 – 10,000 RSF

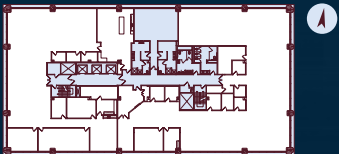


180 GRAND

1390

±3,541 RSF

Move-in ready suite available
with Lake Merritt views


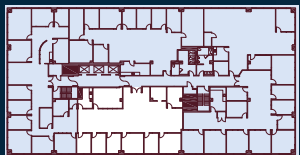


180 GRAND

1410

±7,016 RSF

Northwest corner suite with 15 perimeter offices, open office space, conference room, storage and break room. Furniture available.

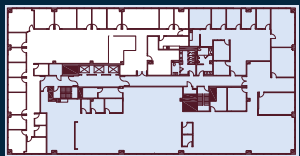
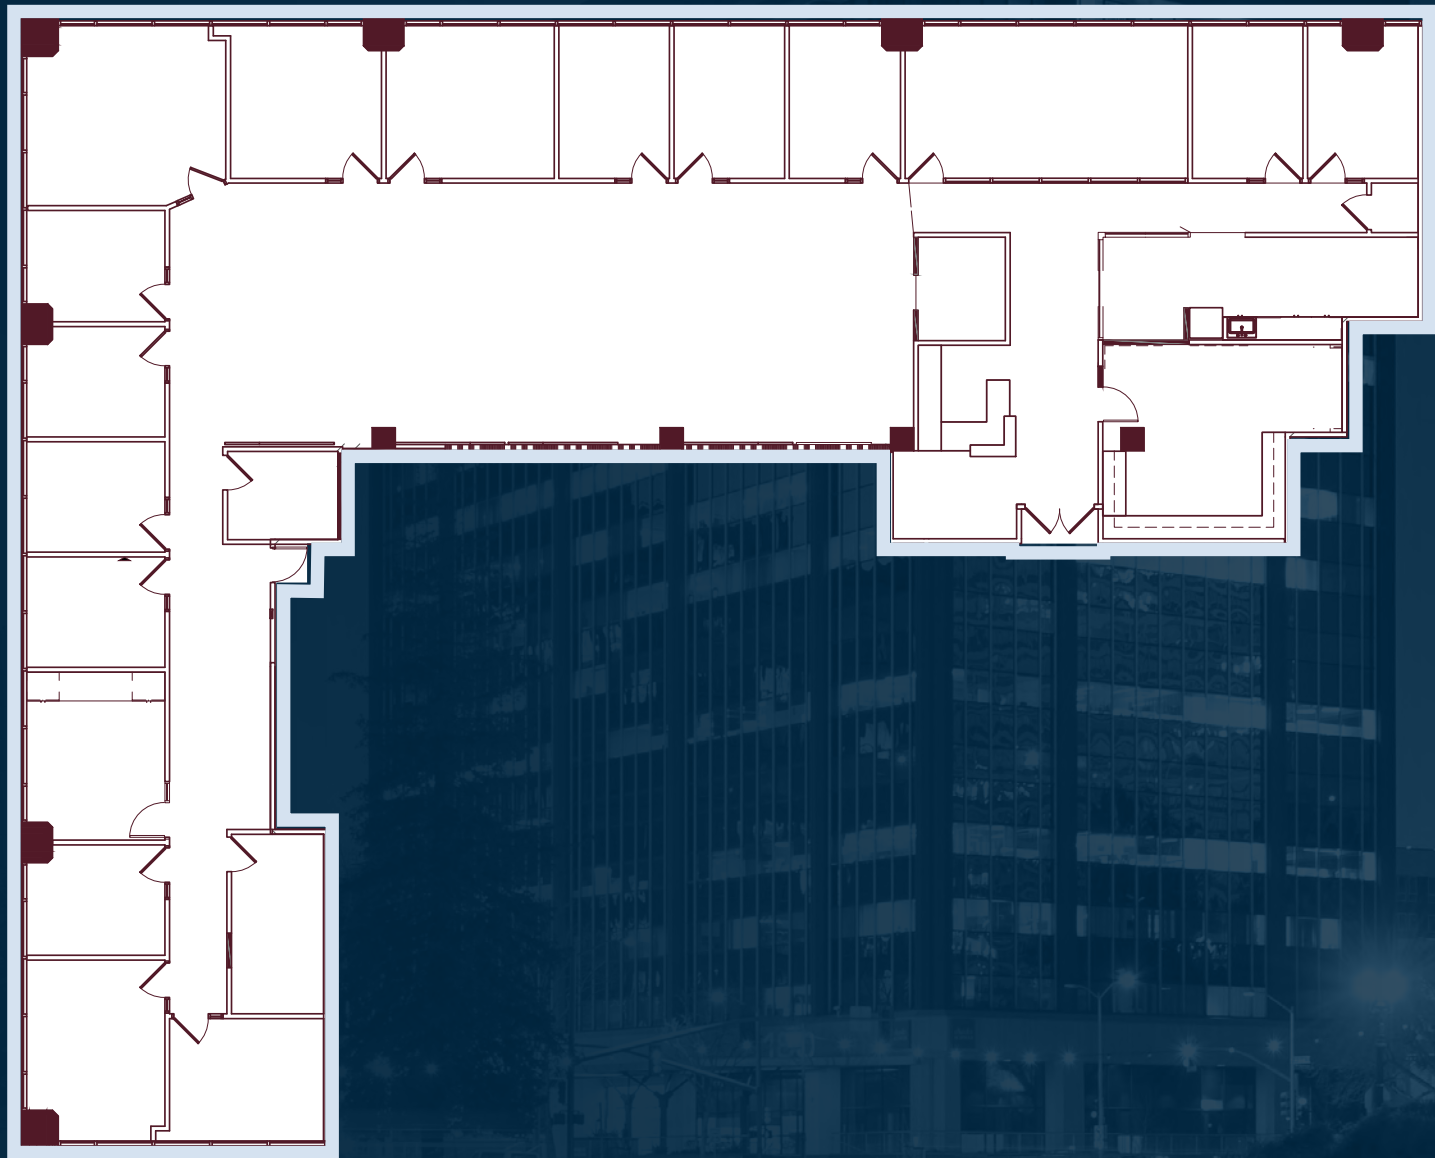


180 GRAND

1520

±2,695 RSF

Available 11/1/26

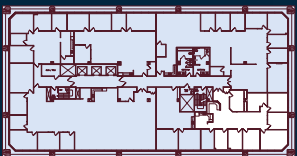
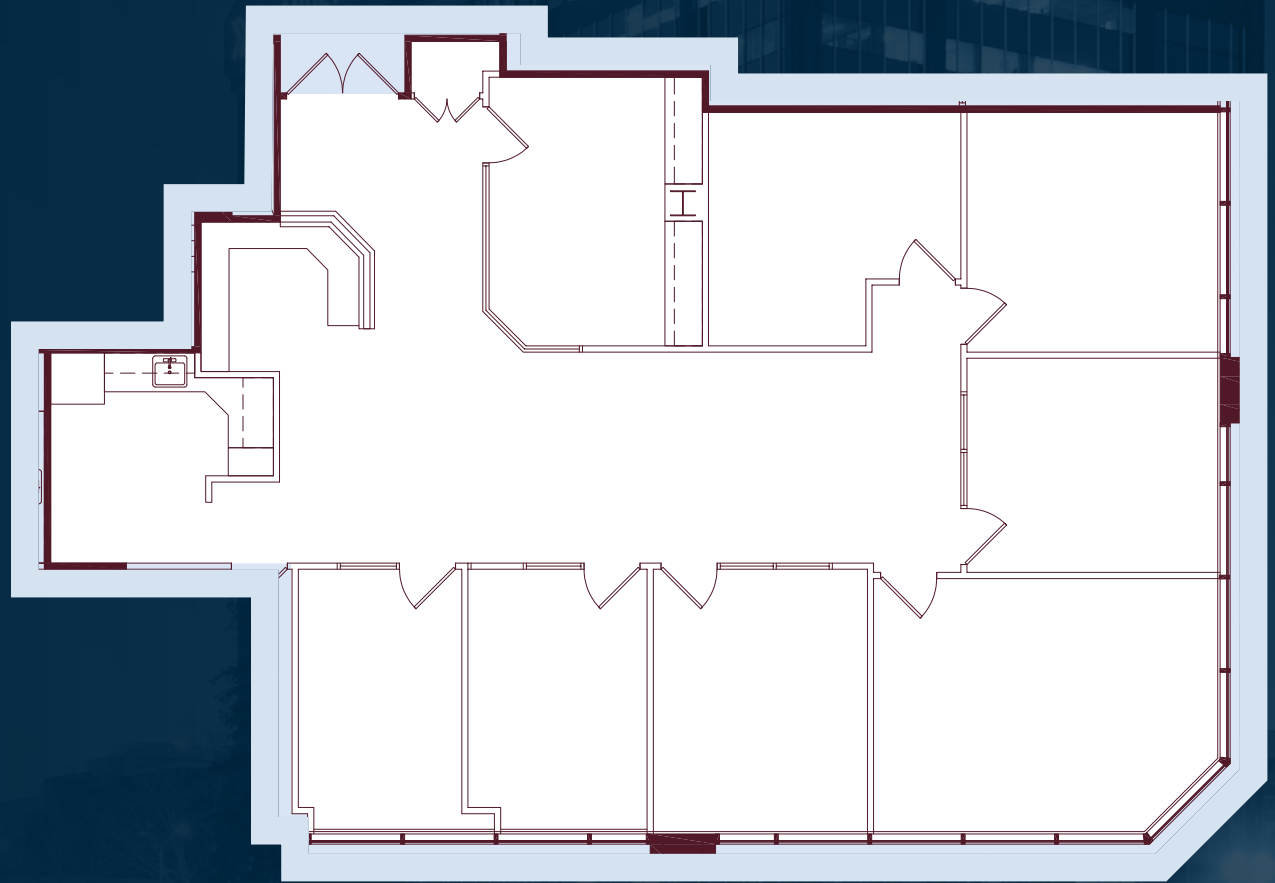


180 GRAND

1535

±2,512 RSF

Spec suite coming soon above
standard ceiling heights and
floor-to-ceiling glass

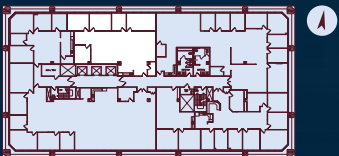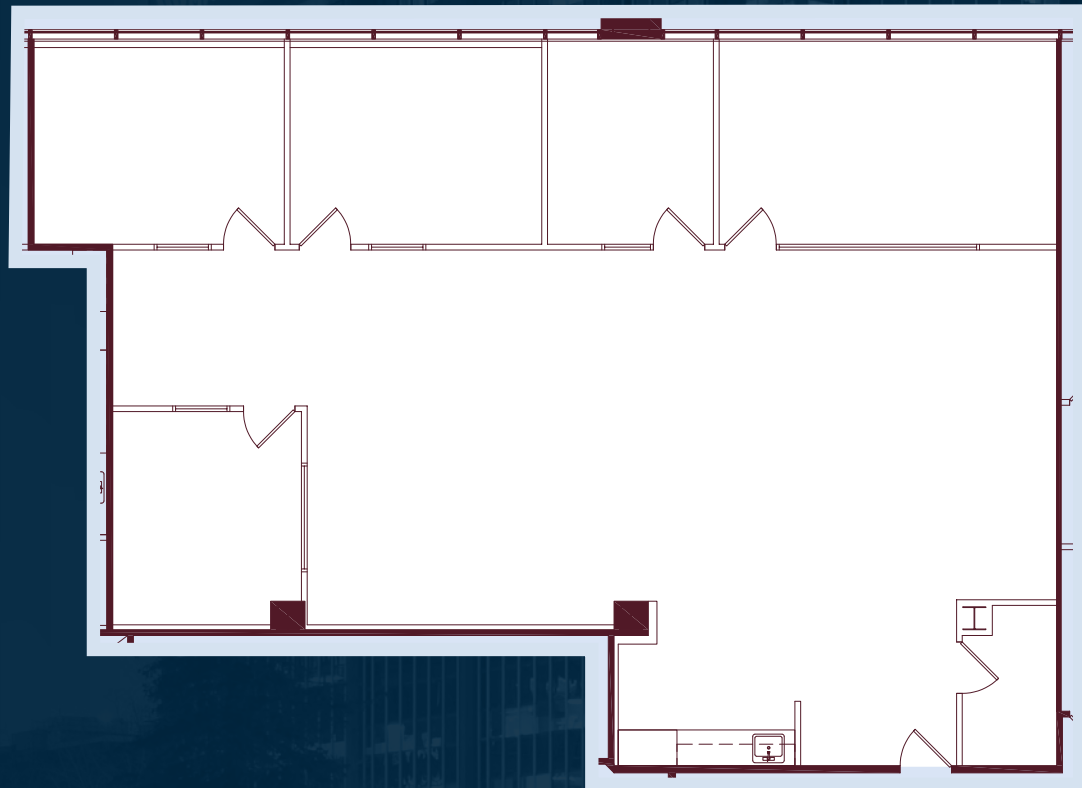

180 GRAND

Kristi Childers

Managing Director

kristi.childers@jll.com

510.812.2878

Lic #01997043

Knute Bucklew

Senior Managing Director

knute.bucklew@jll.com

925.586.7880

Lic #01332731

Sam Swan

Managing Director

sam.swan@jll.com

510.388.6400

Lic #00992868



RE LIC #01856260

Although information has been obtained from sources deemed reliable, JLL does not make any guarantees, warranties or representations, express or implied, as to the completeness or accuracy as to the information contained herein. Any projections, opinions, assumptions or estimates used are for example only. There may be differences between projected and actual results, and those differences may be material. JLL does not accept any liability for any loss or damage suffered by any party resulting from reliance on this information. If the recipient of this information has signed a confidentiality agreement with JLL regarding this matter, this information is subject to the terms of that agreement. ©2026 Jones Lang LaSalle Brokerage, Inc. All rights reserved.