



CLARION PARTNERS

For Lease



310 S. Tippecanoe Avenue
San Bernardino, CA 92408

±224,990 Square Feet Available



BUILDING HIGHLIGHTS

- » Part of larger 539,980 SF building
- » 30' Minimum clearance
- » ±4,282 SF of single story office
- » 33 – 9'x 10' Dock high loading doors
 - 16 with 35,000lb mechanical pit load levelers
- » 1 – 12' x 14' Ground level ramp loading door
- » 50' x 54' Typical bay spacing
- » LED warehouse lighting
- » ESFR fire sprinkler system
- » 180' Fully secured truck court area
- » ±36 Additional trailer storage positions
- » ±123 Auto parking spaces
- » 800 Amp, 277/480 3 phase, 4 wire volt power (*)
- » Dual street frontage via Mill St & Tippecanoe Ave
- » Immediate access to the I-10, I-215 and 210 freeways
- » Entrance with signalized intersection at Mill St & South Second Ave

* Power to be verified





CLARION PARTNERS

310 S. Tippecanoe Avenue



* All trailer and parking spaces, and number of, are approximate and to be verified.
Site and Office plan dimensions are not to scale. All site and building dimensions are approximate.



CLARION PARTNERS

310 S. Tippecanoe Avenue

Main Office - ±4,282 SF

Located at the southeast corner




* The above office layouts are not to scale with the office square footages being approximate and to be verified.



CLARION PARTNERS

310 S. Tippecanoe Avenue

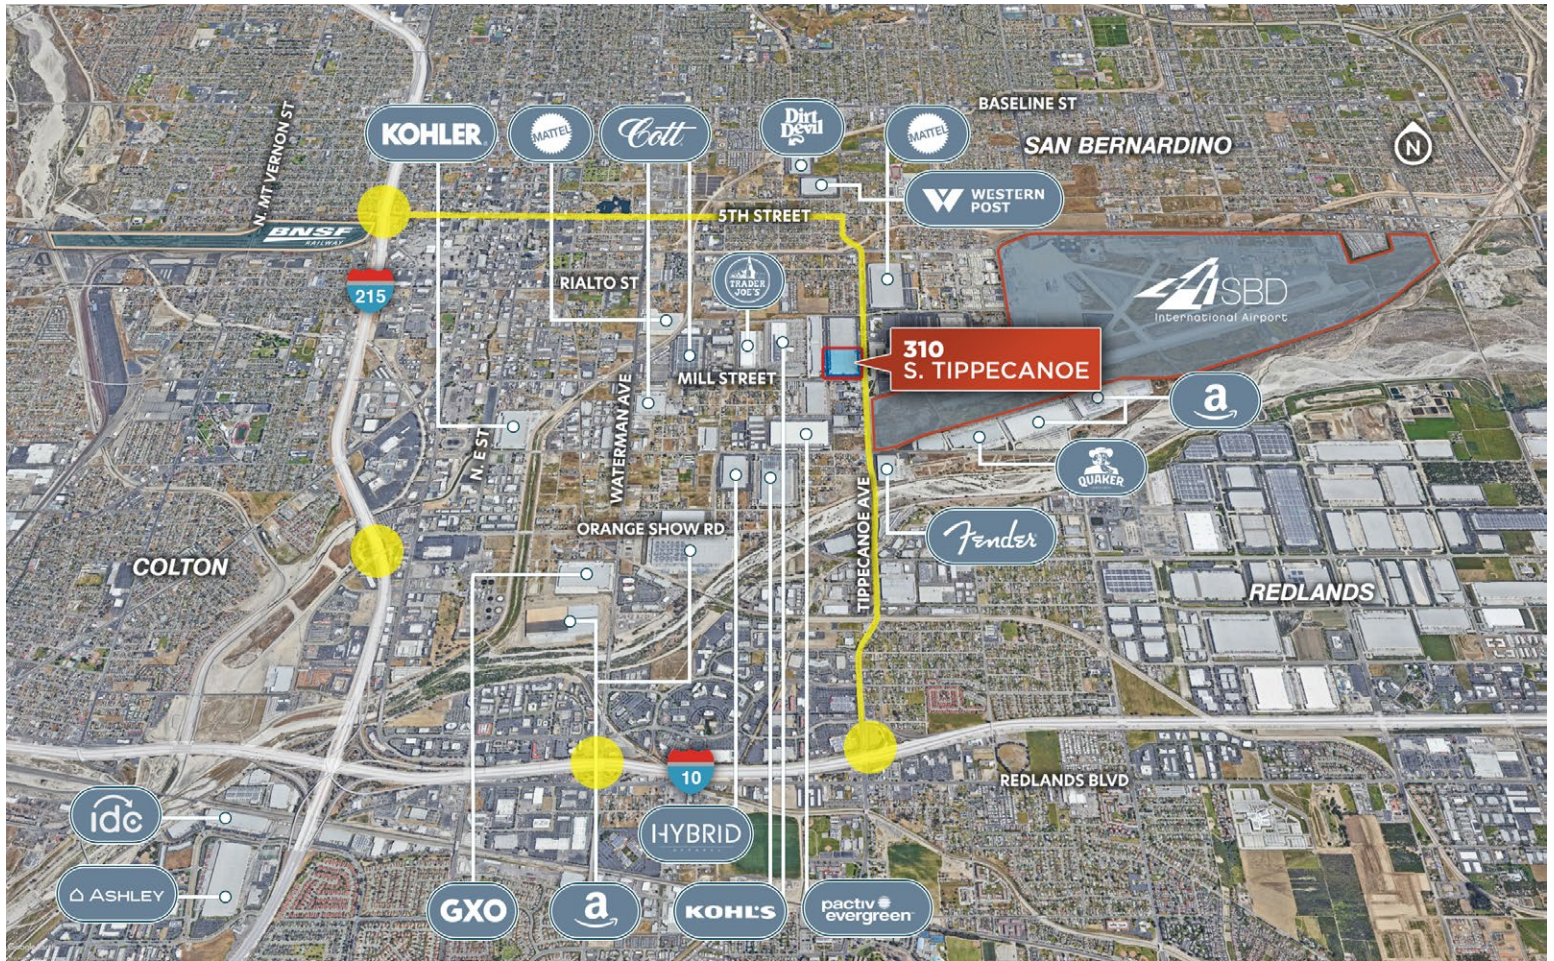

LOCATION HIGHLIGHTS



1 mile
to San Bernardino
International Airport



9 miles
to UP Intermodal Yard -
Colton



75 miles
to Ports of Los Angeles
and Long Beach



5 miles
to BNSF Intermodal Yard -
San Bernardino



21 miles
to Ontario
International Airport



77 miles
to Los Angeles
International Airport

** All distances reflected above are approximate*



Ruben Goodsell
License# 01039414
+1 909 467 6883
ruben.goodsell@jll.com

Mike McCrary
License# 01054055
+1 909 467 6885
mike.mccrary@jll.com

Peter McWilliams
License# 00973278
+1 909 467 6860
peter.mcwilliams@jll.com

Ally Doherty
License# 02193365
+1 909 467 6876
ally.doherty@jll.com

Although information has been obtained from sources deemed reliable, neither Owner nor JLL makes any guarantees, warranties or representations, express or implied, as to the completeness or accuracy as to the information contained herein. Any projections, opinions, assumptions or estimates used are for example only. There may be differences between projected and actual results, and those differences may be material. The Property may be withdrawn without notice. Neither Owner nor JLL accepts any liability for any loss or damage suffered by any party resulting from reliance on this information. If the recipient of this information has signed a confidentiality agreement regarding this matter, this information is subject to the terms of that agreement. © 2026 Jones Lang LaSalle IP, Inc. All rights reserved.