


FRONT ELEVATION

Architects:

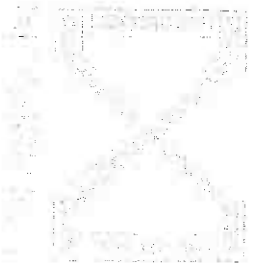

WELFARE ROAD 60B  
 COLE BAY  
 P.O. BOX 5362  
 ST. MARTEN N.A.  
 TEL. 599-544-4688  
 FAX. 599-544-4689  
 info@ividesign.com


GENERAL NOTES:

1. DO NOT SCALE FROM DRAWINGS. WRITTEN DIMENSIONS TAKE PRECEDENCE OVER SCALED DIMENSIONS.
  2. THE CONTRACTOR IS TO CHECK AND VERIFY ALL LEVELS, DATUMS AND CONDITIONS. ANY DISCREPANCY SHALL BE REPORTED IMMEDIATELY TO THE ARCHITECT.
  3. ALL DIMENSIONS ARE IN CM UNLESS OTHERWISE INDICATED.
  4. THIS DRAWING IS TO BE HELD IN CONJUNCTION WITH STRUCTURAL, MECHANICAL, ELECTRICAL AND/OR OTHER CONSULTANTS' DOCUMENTATION THAT IS APPLICABLE TO THE PROJECT.
  5. CONTOUR LEVELS ARE TAKEN FROM MASTER PLANNING AND ARE APPROXIMATE UNLESS OTHERWISE SPECIFIED.
- These documents and their contents are the property of the Architect, and are issued only for the specific project noted below. Any reproductions, revisions, or modifications of these documents without the expressed written consent of the Architect is prohibited.

WALL LEGEND:

-  EXISTING STRUCTURAL CONCRETE WALLS
-  EXISTING DRYWALL PARTITION

**MAIN HOUSE GROUND FLOOR**  
SCALE 1:75

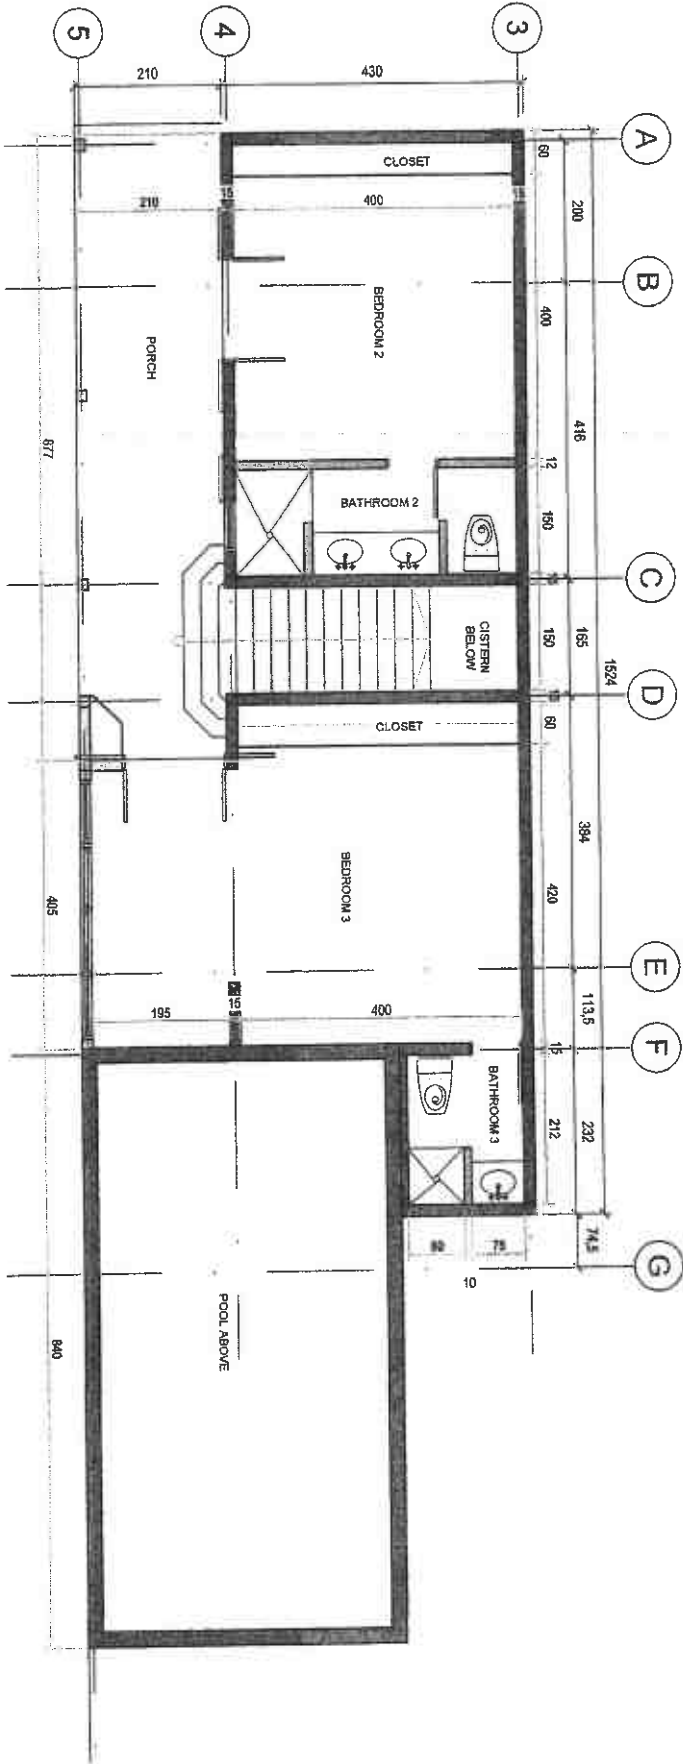

**LOWER FLOOR**  
SCALE 1:100

