


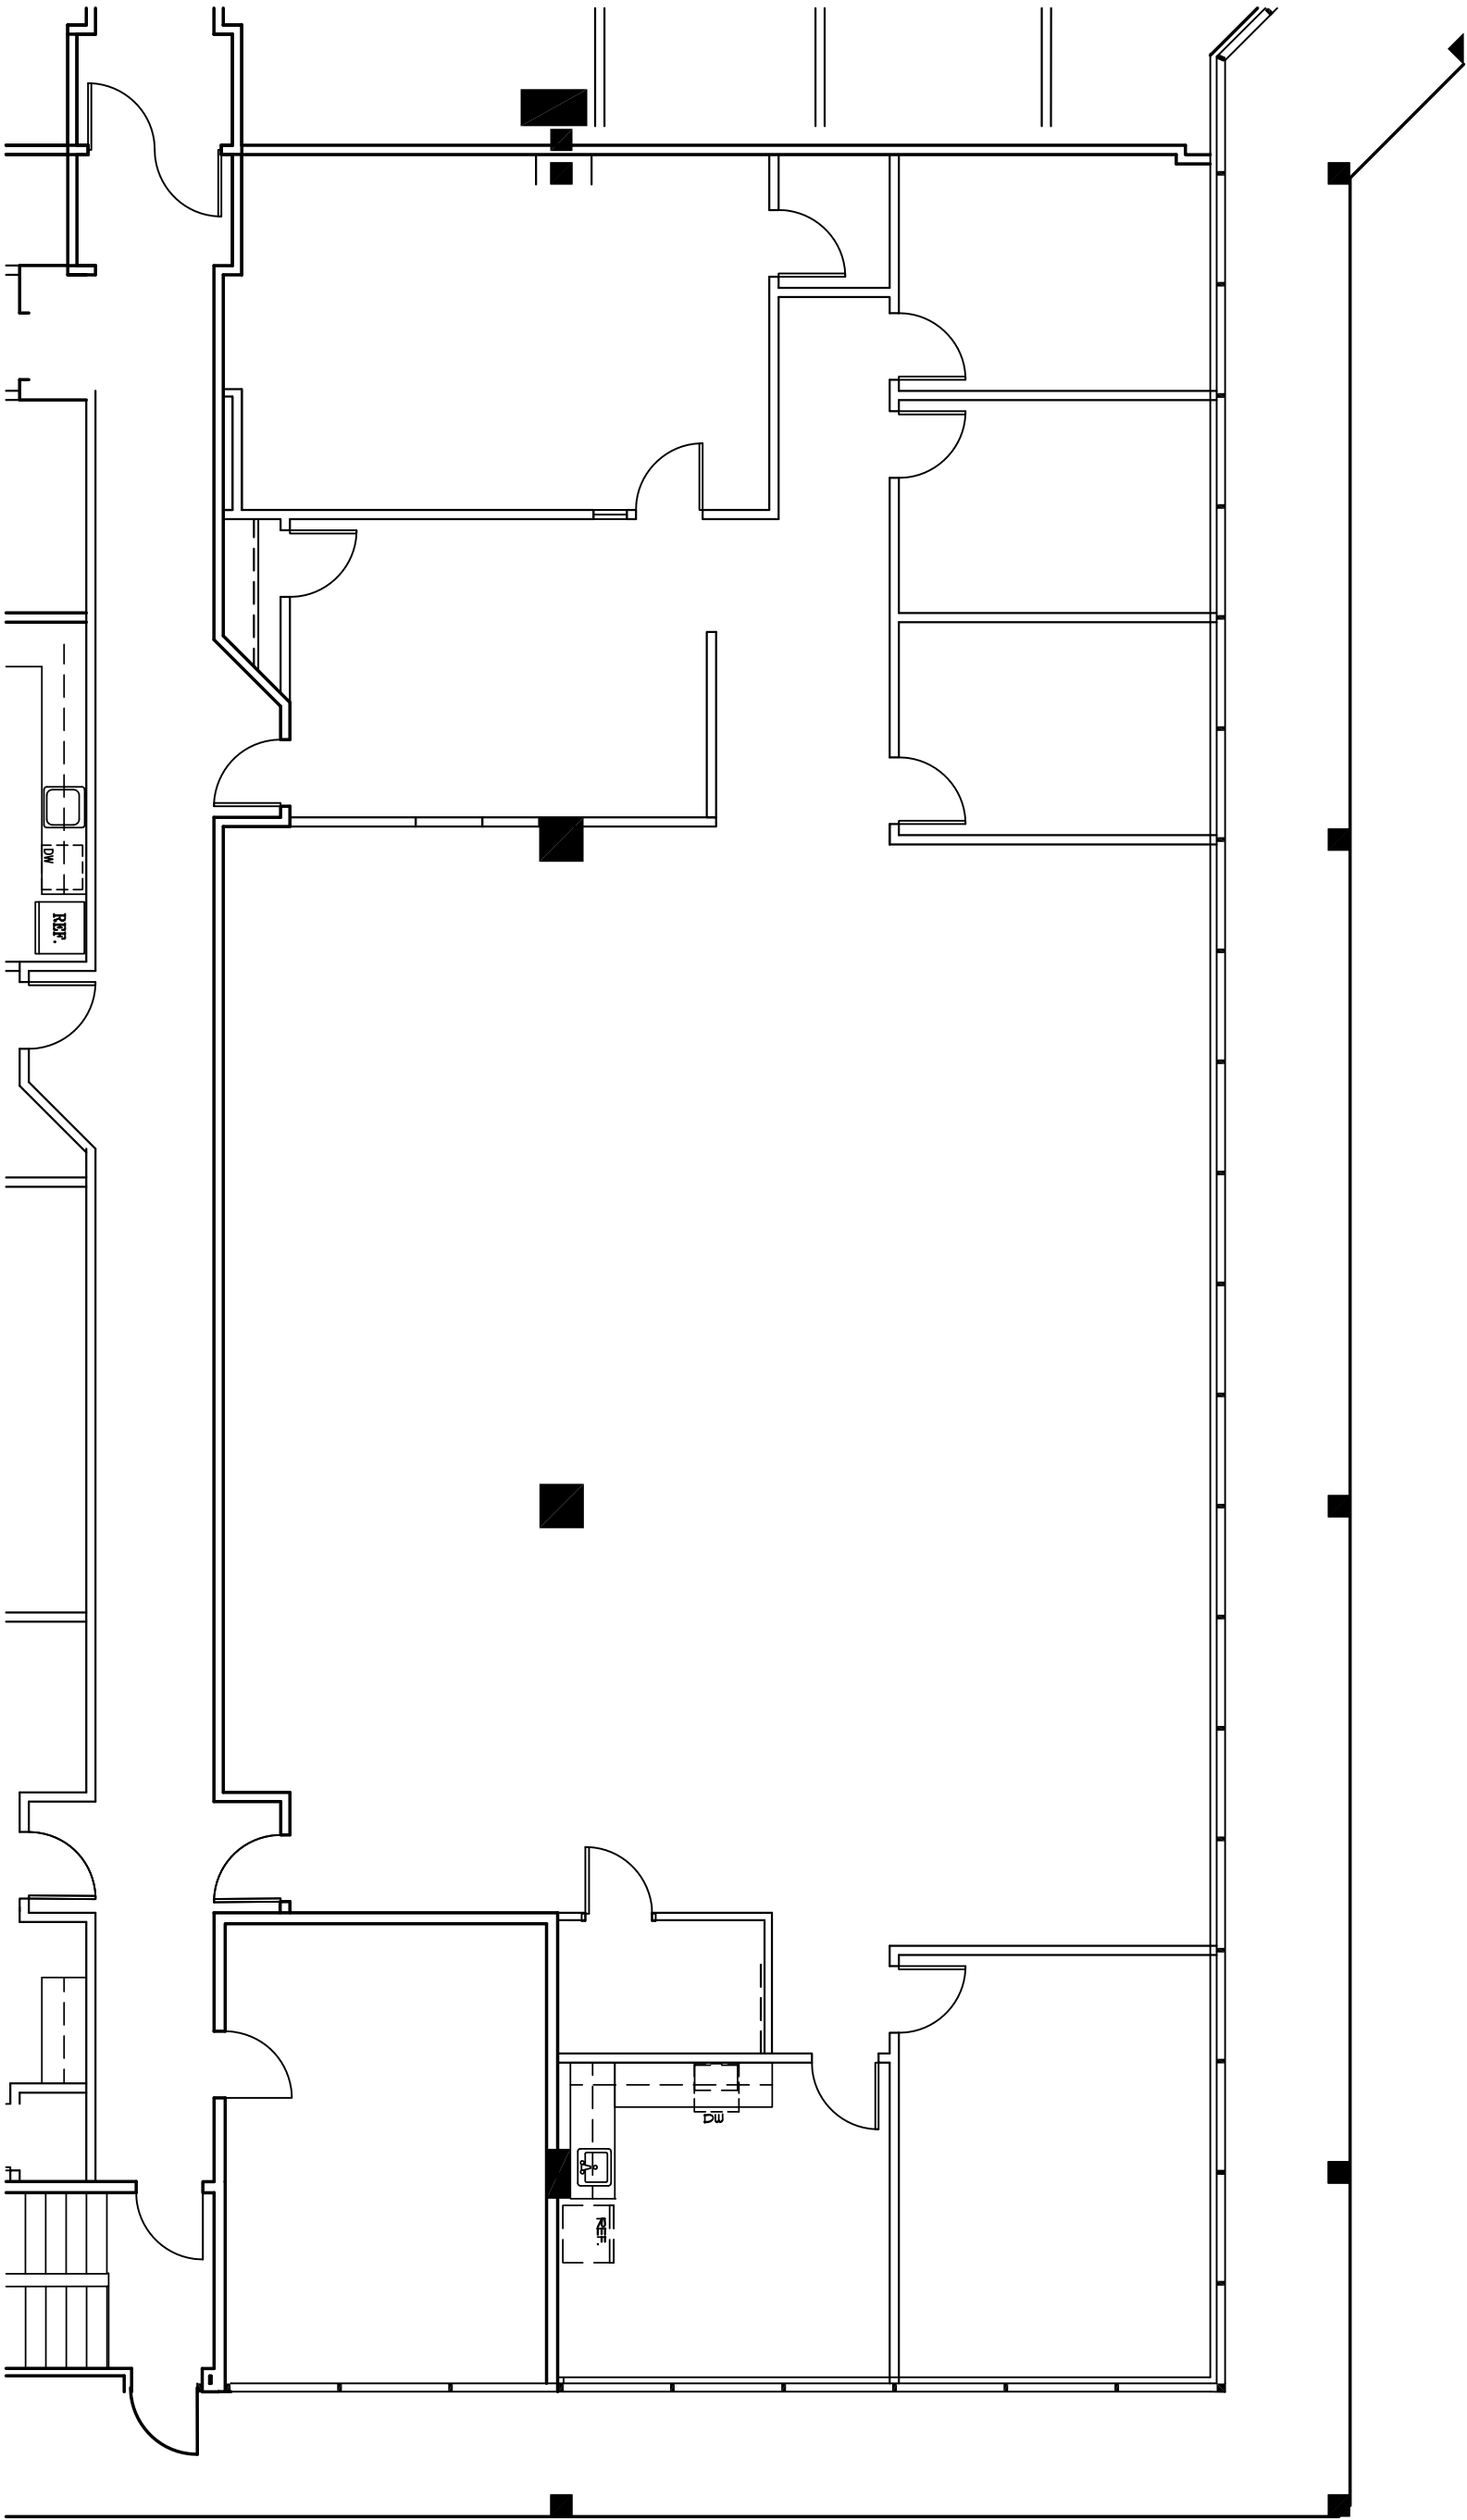

EX-3

DRAWING TITLE

POLEK SCHWARTZ  
ARCHITECTS  
1180 West Swedesford Road Suite 140 Berwyn, PA 19312  
(610) 889-9090 Fax (610) 889-9335

EXISTING CONDITIONS  
CROSSROADS CORPORATE CENTER  
THIRD FLOOR

DATE:  
MARCH 01, 2012  
SCALE:  
1/8"=1'-0"  
PROJECT NO.: